

NORTHERN BEACHES COUNCIL
DEVELOPMENT APPLICATION SUBMISSION

PROPOSED SWIMMING POOL TO :
NO. 19 SELBY AVENUE NSW 2099 [LOT 99 DP11884]
LOCALITY MAP



DRAWING LIST	
NO.	DRAWING TITLE
01	COVER PAGE
11	SITE PLAN
21	POOL PLAN
31	POOL SECTION AA – BB
41	ELEVATION – PROPOSED DOOR

NOTES
DRAWINGS NOT ISSUED FOR CONSTRUCTION.
DO NOT SCALE OFF THIS DRAWING. USE NOTATED DIMENSIONS ONLY AS A GUIDE.
VERIFY ALL DIMENSIONS ON-SITE AND RESOLVE ANY DISCREPANCIES OR OMISSIONS WITH THE SUPERINTENDANT PRIOR TO COMMENCING WORKS.
ALL DRAWINGS ARE TO BE READ IN CONJUNCTION WITH ALL CONSULTANT SPECIFICATIONS & DRAWINGS.
ANY DISCREPANCIES BETWEEN THESE DRAWINGS & ENGINEERING ARE TO HAVE ENGINEER'S DETAILS PREVAIL.
THESE DESIGNS, DRAWINGS & SPECIFICATIONS AND THE COPYRIGHT THEREIN ARE THE PROPERTY OF NDRSN AND MUST NOT BE USED, REPRODUCED OR COPIED, WHOLLY OR IN PART, WITHOUT THE WRITTEN PERMISSION OF NDRSN.

LEGEND

DRAWING TITLE
COVER PAGE

PROJECT
19 SELBY AVE. DEE WHY

DRAWING	REV	DATE	DRAWN	REVIEW
DA 01	B	25.07.23	AC	DA

SCALE
1:100 @A2
1:50 @AO

0.0

1.0

2.0

3.0


4.0

5.0

6.0 M


SHELBY AVENUE

REDMAN ROAD

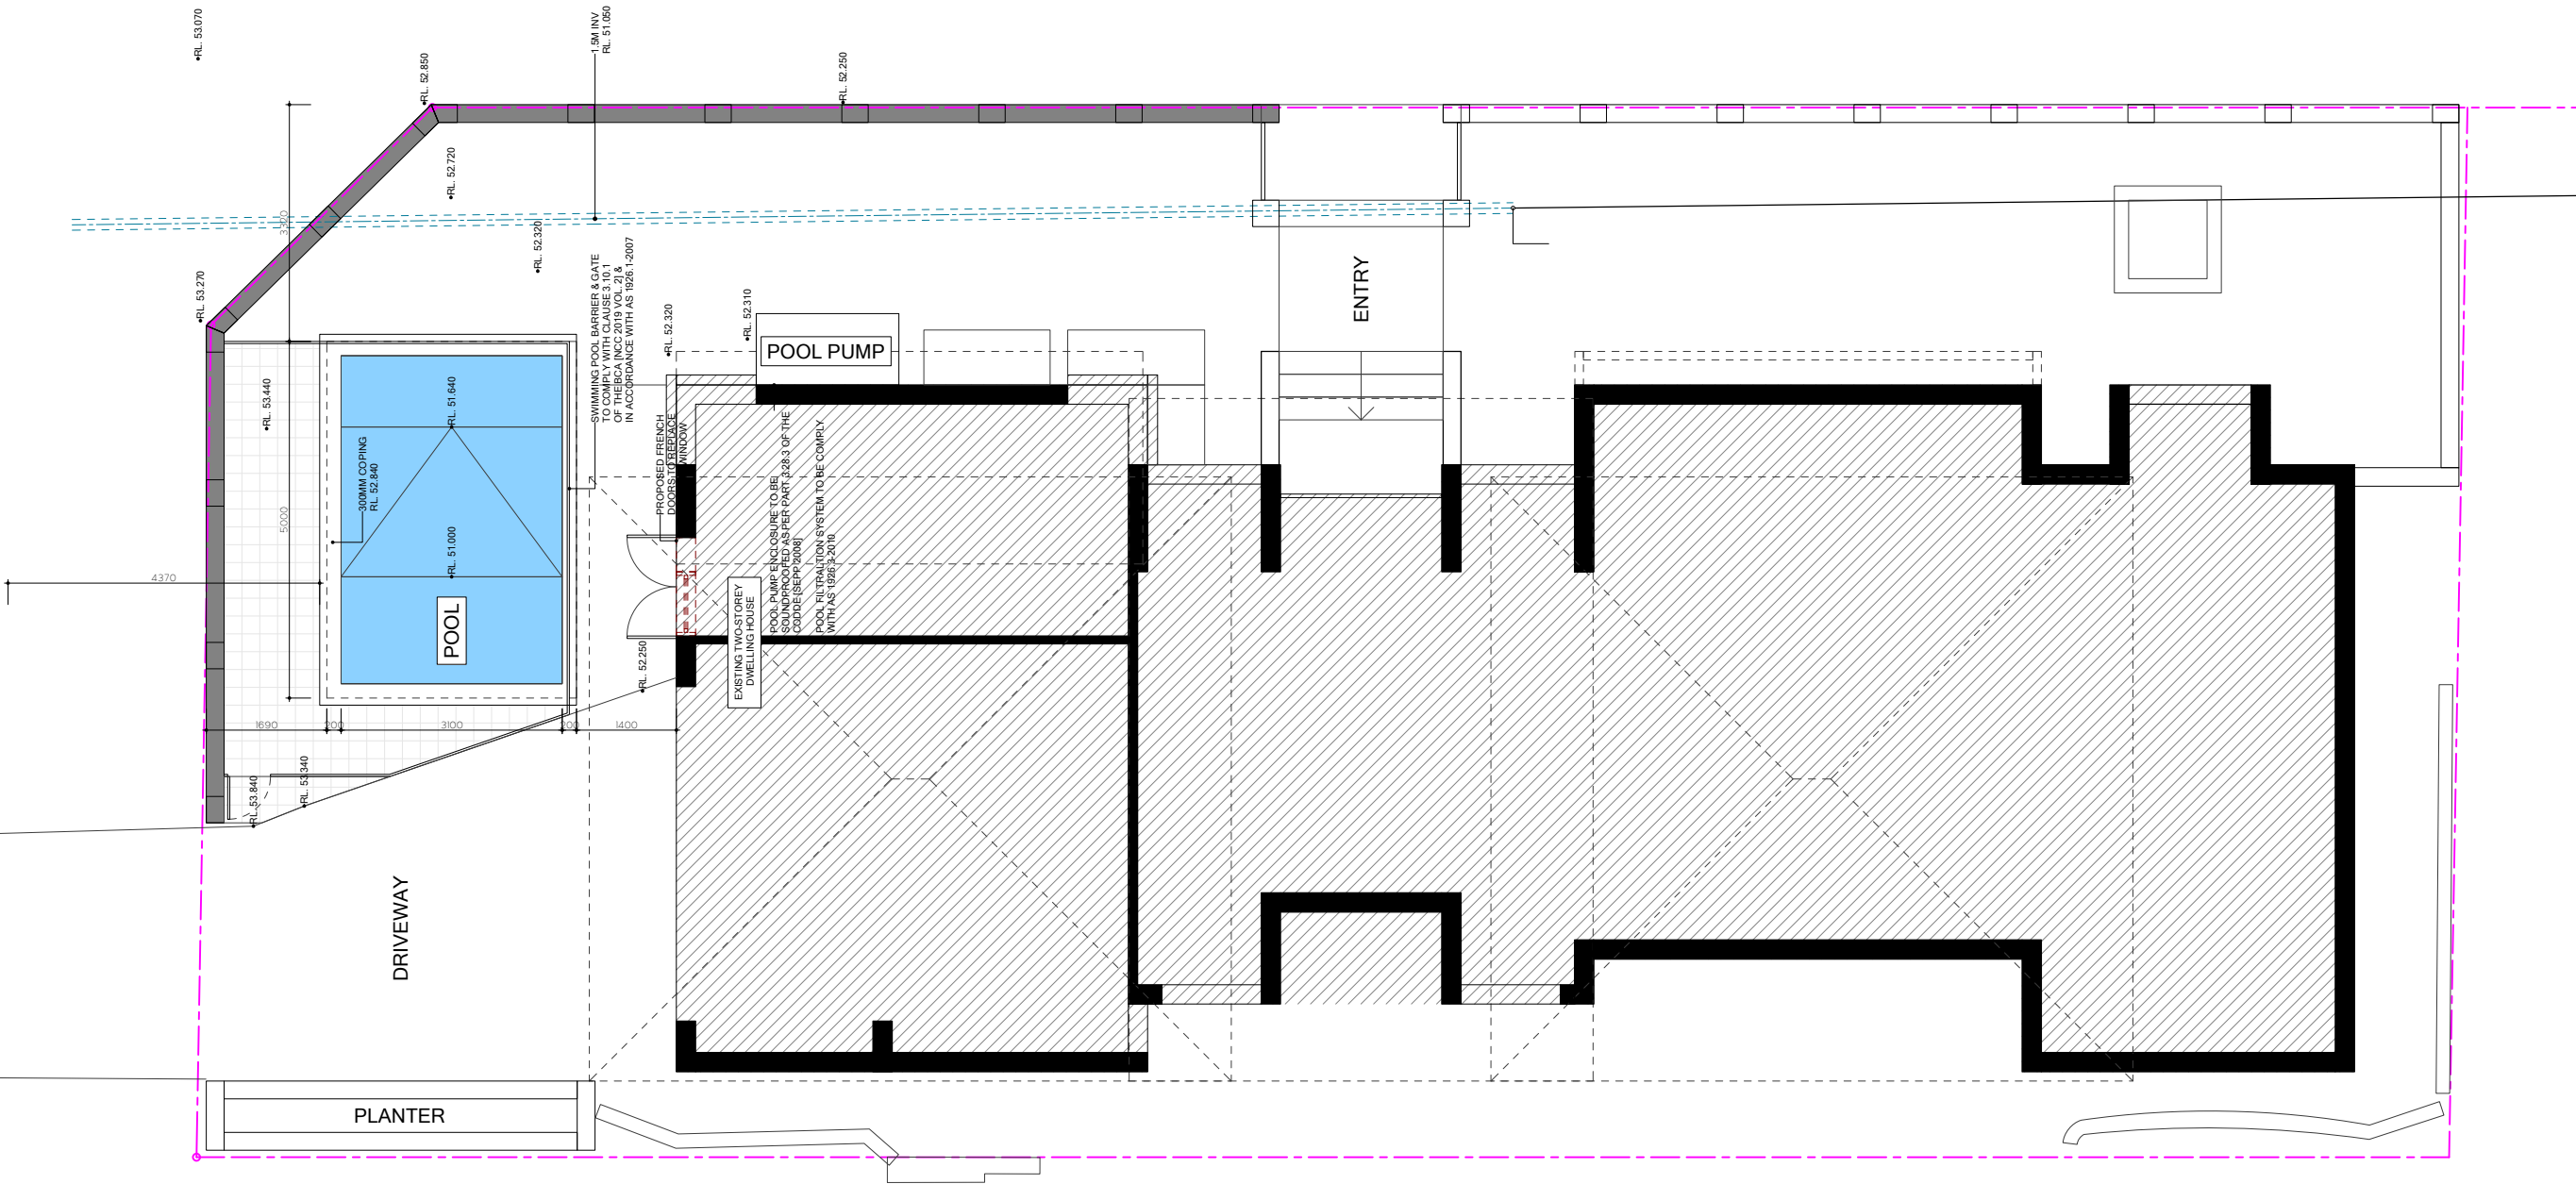

NOTES
DRAWINGS NOT ISSUED FOR CONSTRUCTION.
DO NOT SCALE OFF THIS DRAWING. USE NOTATED DIMENSIONS ONLY AS A GUIDE.
VERIFY ALL DIMENSIONS ON-SITE AND RESOLVE ANY DISCREPANCIES OF DIMENSIONS WITH THE SUPERINTENDANT PRIOR TO COMMENCING WORKS.
ALL DRAWINGS ARE TO BE READ IN CONJUNCTION WITH ALL CONSULTANT SPECIFICATIONS & DRAWINGS.
ANY DISCREPANCIES BETWEEN THESE DRAWINGS & ENGINEERING ARE TO HAVE ENGINEER'S DETAILS PREVAIL.
THESE DESIGNS, DRAWINGS & SPECIFICATIONS AND THE COPYRIGHT THEREIN ARE THE PROPERTY OF NDRSN AND MUST NOT BE USED, REPRODUCED OR COPIED, WHOLLY OR IN PART, WITHOUT THE WRITTEN PERMISSION OF NDRSN.

LEGEND

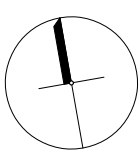


DRAWING TITLE
SITE PLAN

PROJECT
19 SELBY AVE, DEE WHY


DRAWING	REV	DATE	DRAWN	REVIEW
DA 11	B	25.07.23	AC	DA

SCALE
1:100 @A2
1:50 @AO

0.0 1.0 2.0 3.0 4.0 5.0 6.0 M

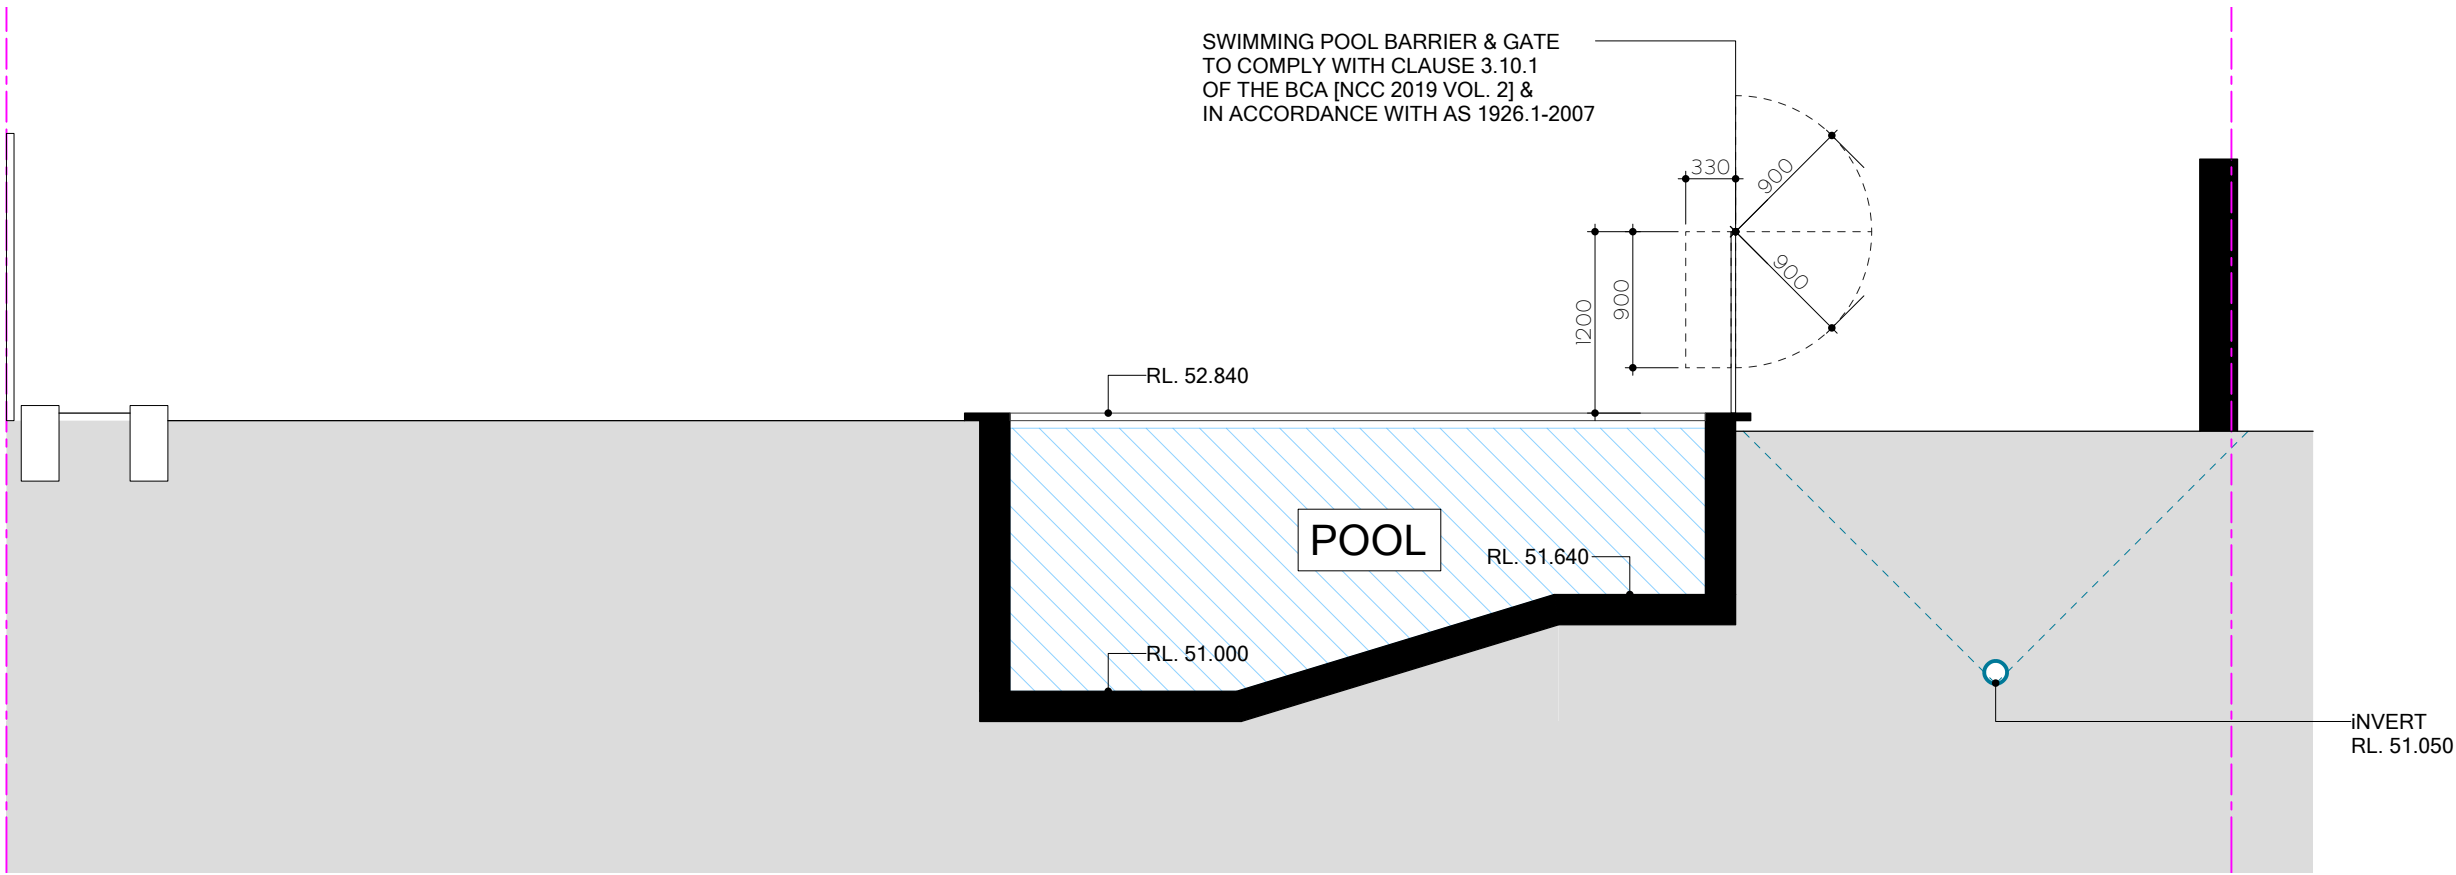


POOL SECTION AA

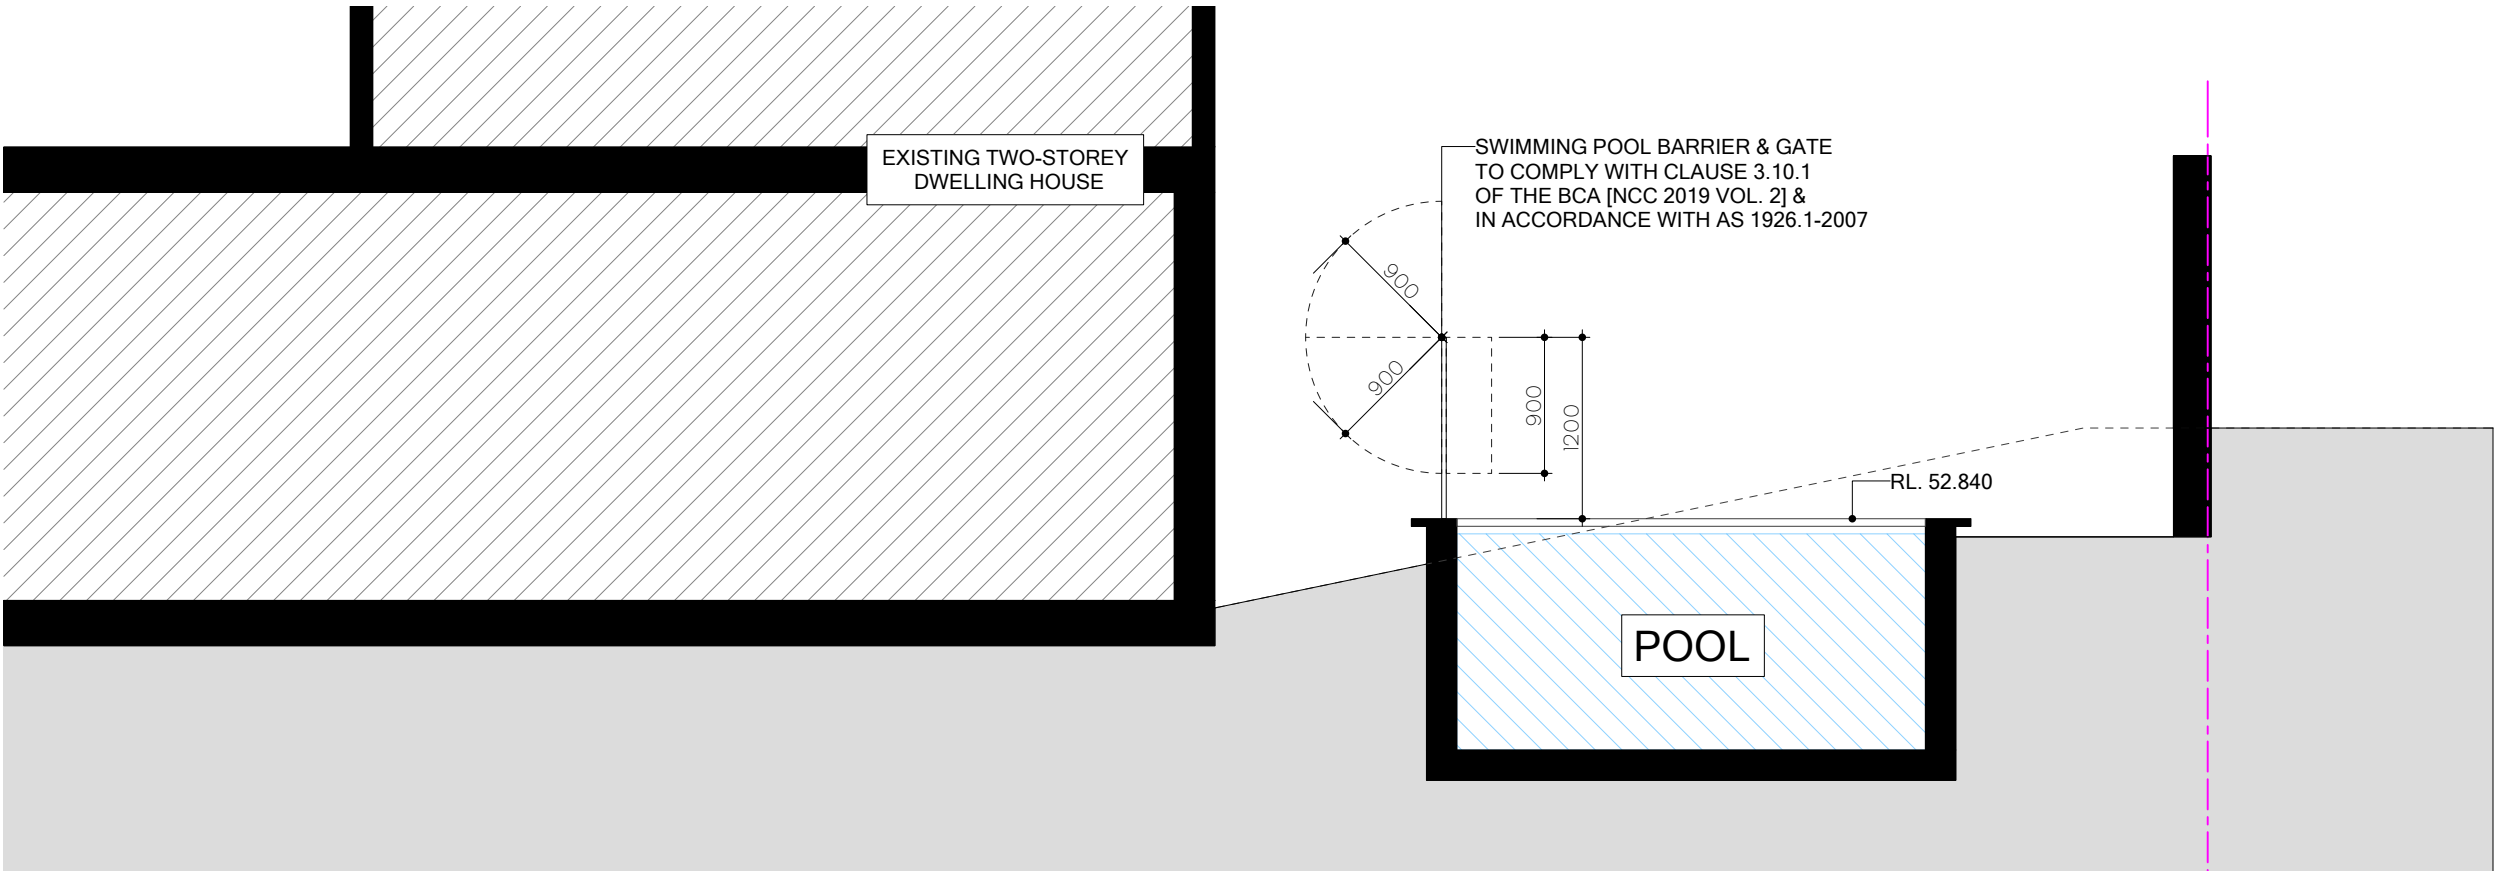

POOL SECTION BB

NOTES
DRAWINGS NOT ISSUED FOR CONSTRUCTION.
DO NOT SCALE OFF THIS DRAWING. USE NOTATED DIMENSIONS ONLY AS A GUIDE.
VERIFY ALL DIMENSIONS ON-SITE AND RESOLVE ANY DISCREPANCIES OF DIMENSIONS WITH THE SUPERINTENDANT PRIOR TO COMMENCING WORKS.
ALL DRAWINGS ARE TO BE READ IN CONJUNCTION WITH ALL CONSULTANT SPECIFICATIONS & DRAWINGS.
ANY DISCREPANCIES BETWEEN THESE DRAWINGS & ENGINEERING ARE TO HAVE ENGINEER'S DETAILS PREVAIL.
THESE DESIGNS, DRAWINGS & SPECIFICATIONS AND THE COPYRIGHT THEREIN ARE THE PROPERTY OF NDRSN AND MUST NOT BE USED, REPRODUCED OR COPIED, WHOLLY OR IN PART, WITHOUT THE WRITTEN PERMISSION OF NDRSN.

LEGEND

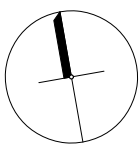


DRAWING TITLE
POOL SECTION AA – BB

PROJECT
19 SELBY AVE. DEE WHY

DRAWING	REV	DATE	DRAWN	REVIEW
DA 3.1	B	25.07.23	AC	DA

SCALE
1:50 @A2
1:25 @A0

0.0 0.5 1.0 1.5 2.0 2.5 3.0 M

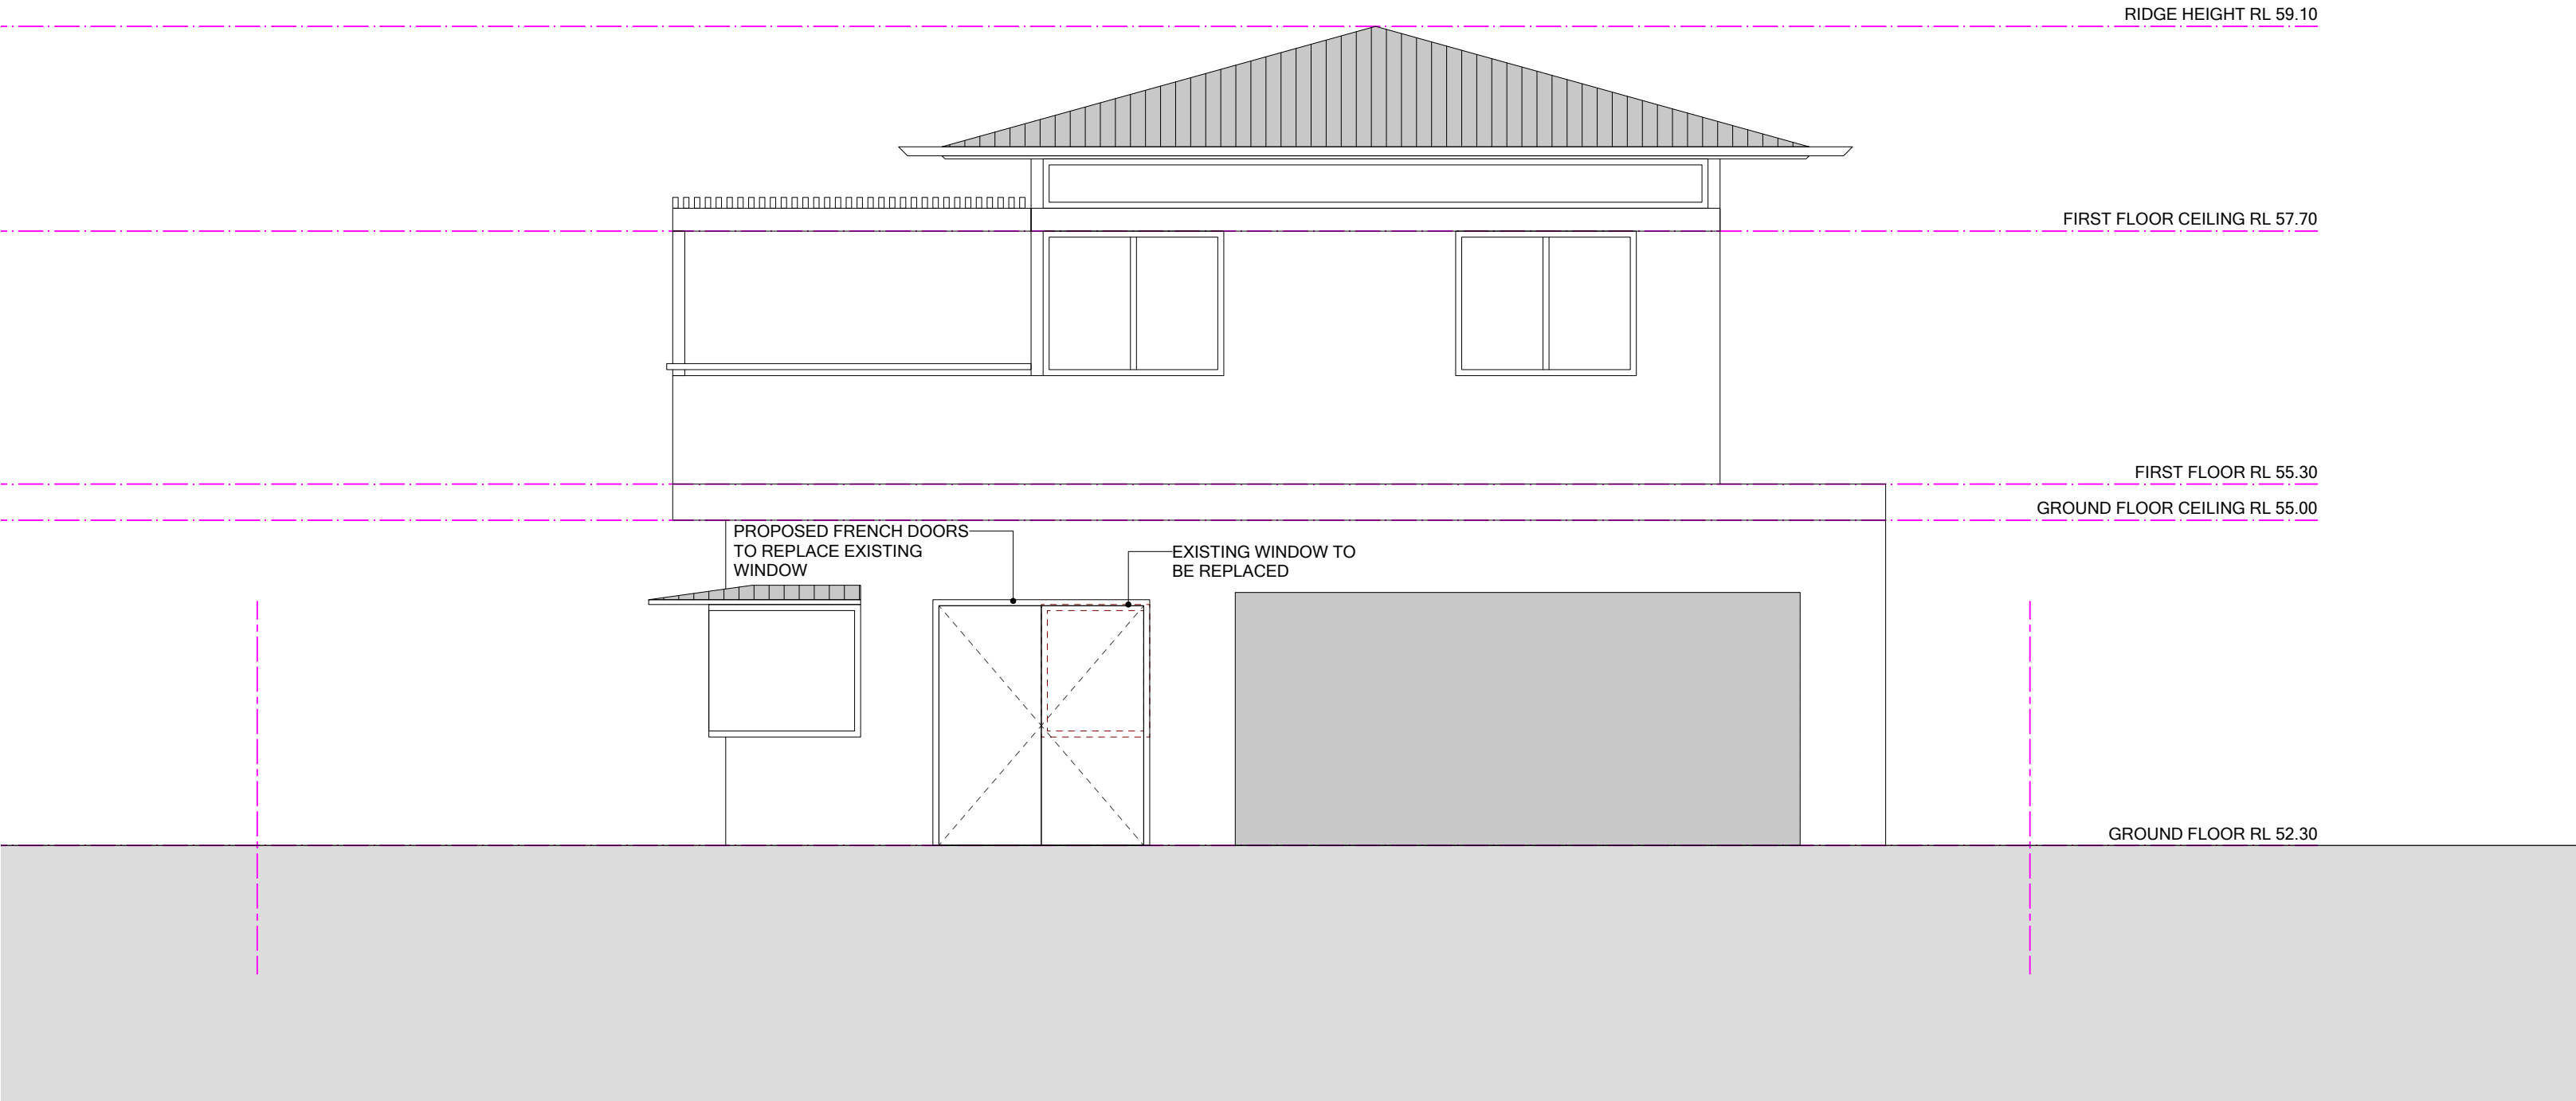

WEST ELEVATION – PROPOSED DOOR

NOTES
DRAWINGS NOT ISSUED FOR CONSTRUCTION.
DO NOT SCALE OFF THIS DRAWING. USE NOTATED DIMENSIONS ONLY AS A GUIDE.
VERIFY ALL DIMENSIONS ON-SITE AND RESOLVE ANY DISCREPANCIES OR OMISSIONS WITH THE SUPERINTENDANT PRIOR TO COMMENCING WORKS.
ALL DRAWINGS ARE TO BE READ IN CONJUNCTION WITH ALL CONSULTANT SPECIFICATIONS & DRAWINGS.
ANY DISCREPANCIES BETWEEN THESE DRAWINGS & ENGINEERING ARE TO HAVE ENGINEER'S DETAILS PREVAIL.
THESE DESIGNS, DRAWINGS & SPECIFICATIONS AND THE COPYRIGHT THEREIN ARE THE PROPERTY OF NDRSN AND MUST NOT BE USED, REPRODUCED OR COPIED, WHOLLY OR IN PART, WITHOUT THE WRITTEN PERMISSION OF NDRSN.

LEGEND


DRAWING TITLE
ELEVATION – PROPOSED DOOR

PROJECT
19 SELBY AVE, DEE WHY

DRAWING	REV	DATE	DRAWN	REVIEW
DA 4.1	B	25.07.23	AC	DA
SCALE				
1: 50 @A2	0.0	0.5	1.0	1.5
1: 25 @A0	2.0	2.5	3.0 M	


SHELBY AVENUE

REDMAN ROAD

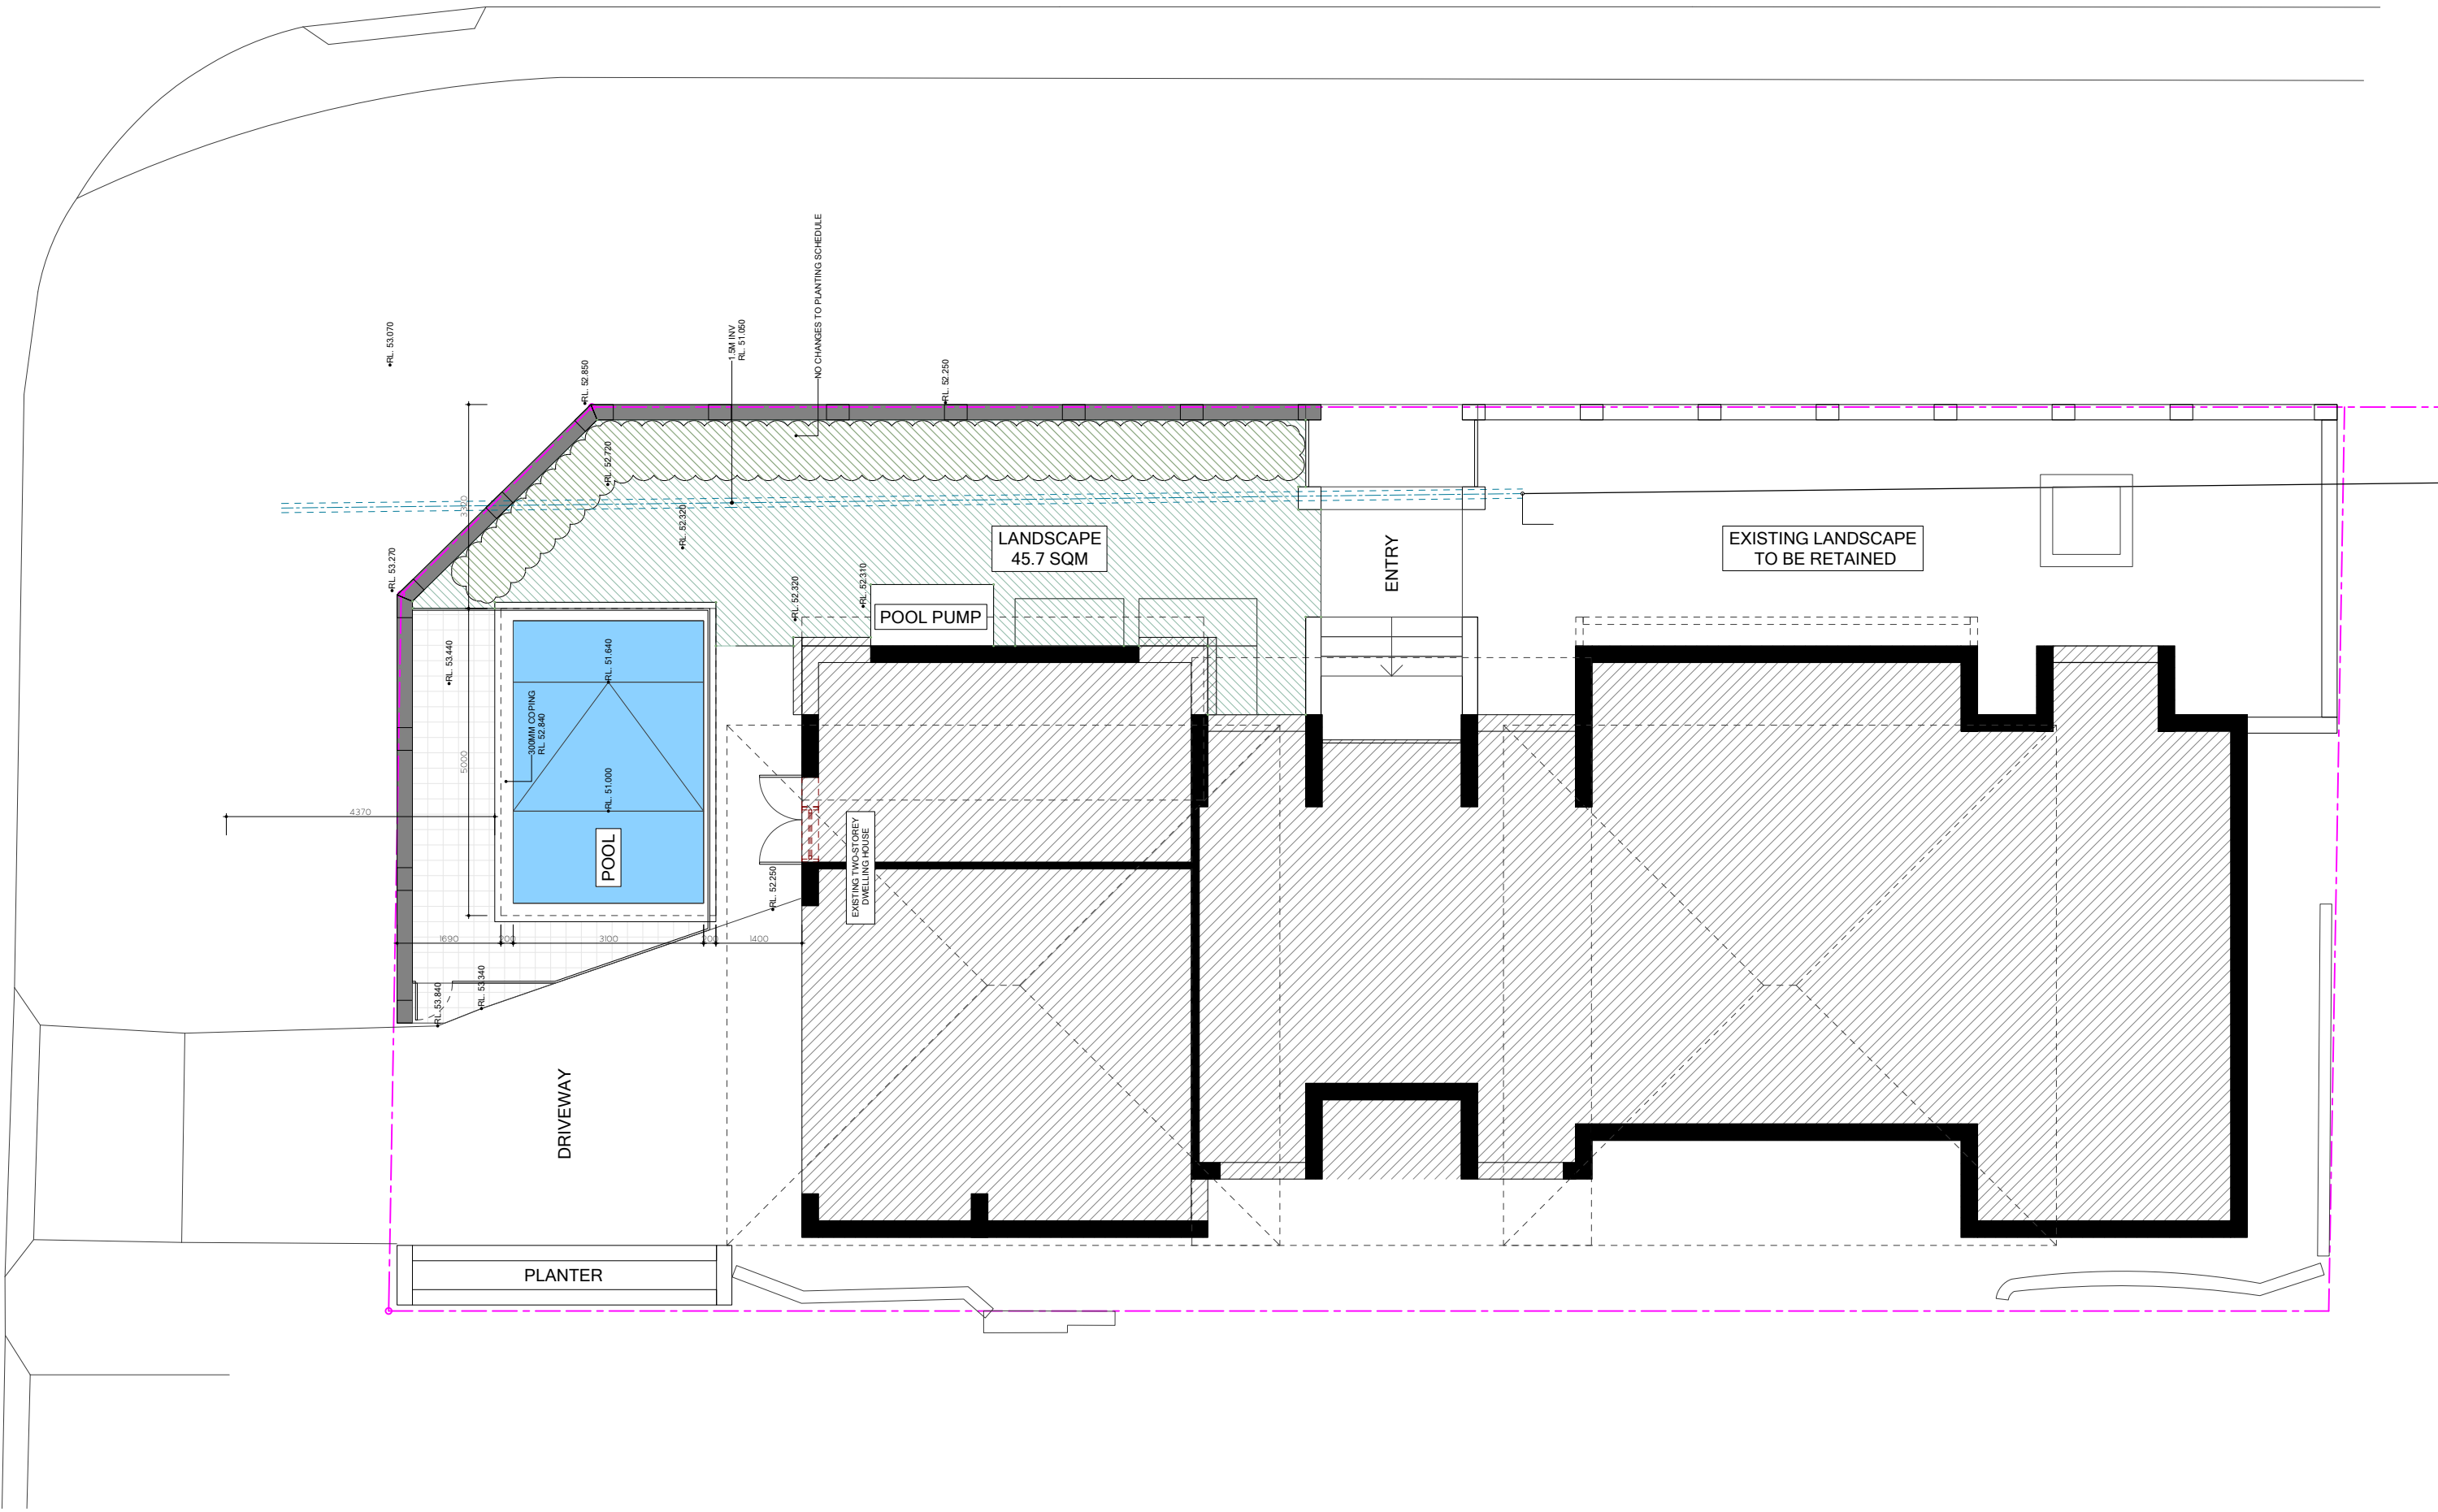

NOTES
DRAWINGS NOT ISSUED FOR CONSTRUCTION.
DO NOT SCALE OFF THIS DRAWING. USE NOTATED DIMENSIONS ONLY AS A GUIDE.
VERIFY ALL DIMENSIONS ON-SITE AND RESOLVE ANY DISCREPANCIES OF DIMENSIONS WITH THE
SUPERINTENDANT PRIOR TO COMMENCING WORKS.
ALL DRAWINGS ARE TO BE READ IN CONJUNCTION WITH ALL CONSULTANT SPECIFICATIONS &
DRAWINGS.
ANY DISCREPANCIES BETWEEN THESE DRAWINGS & ENGINEERING ARE TO HAVE ENGINEER'S
DETAILS PREVAIL.
THESE DESIGNS, DRAWINGS & SPECIFICATIONS AND THE COPYRIGHT THEREIN ARE THE PROPERTY OF
NDRSN AND MUST NOT BE USED, REPRODUCED OR COPIED, WHOLLY OR IN PART, WITHOUT THE
WRITTEN PERMISSION OF NDRSN.

LEGEND

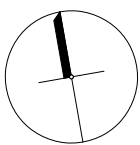

DRAWING TITLE
LANDSCAPE PLAN

PROJECT
19 SELBY AVE. DEE WHY

DRAWING	REV	DATE	DRAWN	REVIEW
DA 5.1	B	28.07.23	AC	DA

SCALE
1:100 @A2
1:50 @AO

0.0 1.0 2.0 3.0 4.0 5.0 6.0 M

NDRSN
201A 77-83 WILLIAM ST. DARLINGHURST NSW
INFO@NDRSN.COM.AU 9331 7060