


|          |                                                                                   |                                                                                   |                                                                                   |
|----------|-----------------------------------------------------------------------------------|-----------------------------------------------------------------------------------|-----------------------------------------------------------------------------------|
| IMAGE    |  |  |  |
| SCHEDULE | RENDER AND PAINT FINISH<br>DULUX-Dune                                             | TERRACOTTA ROOF TILES<br>TO MATCH EXISTING<br>TERRACOTTA (builder to source)      | ALUMINIUM FRAMED<br>WINDOWS/DOORS-<br>WHITE                                       |

| Site Information and Building Controls | Control                   | Existing                      | Proposed                     |
|----------------------------------------|---------------------------|-------------------------------|------------------------------|
| Zoning                                 | R2                        | R2                            | Unchanged                    |
| Site area                              | 600m <sup>2</sup>         | 967.5m <sup>2</sup>           | Unchanged                    |
| Frontage                               | 10m                       | 31.7m                         | Unchanged                    |
| Number of Storeys                      | 2m                        | 2m                            | Unchanged                    |
| Maximum Building Height                | 8.5m                      | 8.23m                         | Unchanged                    |
| Front building setback                 | 6.5m                      | 6.24m                         | Unchanged                    |
| Rear building setback                  | 6.0m                      | 6.05m                         | Unchanged                    |
| Min. side boundary setback (East)>4m   | 0.9m                      | 1.43m                         | Unchanged                    |
| Min. side boundary setback (East)<4m   | At 45° Above 4m           | Compliant                     | Unchanged                    |
| Min. side boundary setback (West)>4m   | 0.9m                      | 10.82m                        | Unchanged                    |
| Min. side boundary setback (West)<4m   | At 45° Above 4m           | Compliant                     | Unchanged                    |
| Landscaping open space                 | 387.0m <sup>2</sup> (40%) | 455.61m <sup>2</sup> (47.09%) | 388.5m <sup>2</sup> (40.16%) |
| Private open space                     | 35m <sup>2</sup>          | 87.36m <sup>2</sup>           | 40.08m <sup>2</sup>          |



Mobile: 0400 598 382  
Email: hello@rrbuildingdesign.com.au  
ABN:30 894 082 124

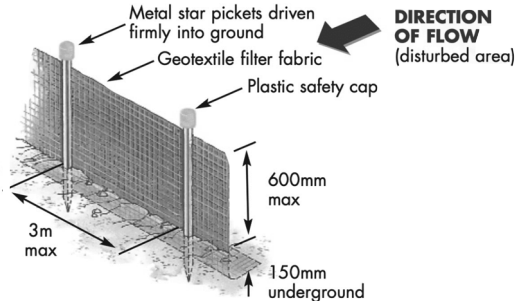

SEDIMENT AND EROSION CONTROL FENCE

**NB: ALL LANDSCAPING WORKS AS PER PROPOSED LANDSCAPE PLANS**

DRAWING TITLE :

SITE ANALYSIS

DRAWING NO:

DA 3



CLIENT:

MR+ MRS BLOCH

PROJECT NAME :

PROPOSED ALTERATIONS INC.  
SECONDARY DWELLING  
75 VICTOR ROAD NARRAWEENA  
NSW 2099 AUSTRALIA

Checked By: Arianna Rosnell

Plot Date: 7/11/2024

Project No. 240202 CDC

Project Status DESIGN DEVELOPMENT

## DEVELOPMENT APPLICATION

### NOTE


The Builder shall check all dimensions and levels on site prior to construction. Notify any errors, discrepancies or omissions to the Building Designer. Refer to written dimensions only. Do not scale drawings. Drawings shall not be used for construction purposes until issued for construction. This drawing reflects a design by R&R Building Design and is to be used only for work when authorised in writing by R&R Building Design.

All boundaries and contours are subject to survey drawing W-01. All levels to Australian Height Data. It is the contractors responsibility to confirm all measurements on site and locations of any services prior to work on site.

All documents here within are subject to Australian Copyright Laws. R&R Building Design reserves all rights to this Drawing, this drawing remains the property of R&R Building Design.

NB: CONNECT ALL NEW STORMWATER PIPEWORK TO EXISTING SYSTEM WHICH DRAINS TO STREET KERB. PROPOSED WORKS- DEVELOPMENT UNDER 50M<sup>2</sup> OF ADDITIONAL IMPERVIOUS AREA.

# 1 SITE PLAN 1:200 & SITE ANALYSIS/ ENVIRONMENTAL SITE MANAGMENT

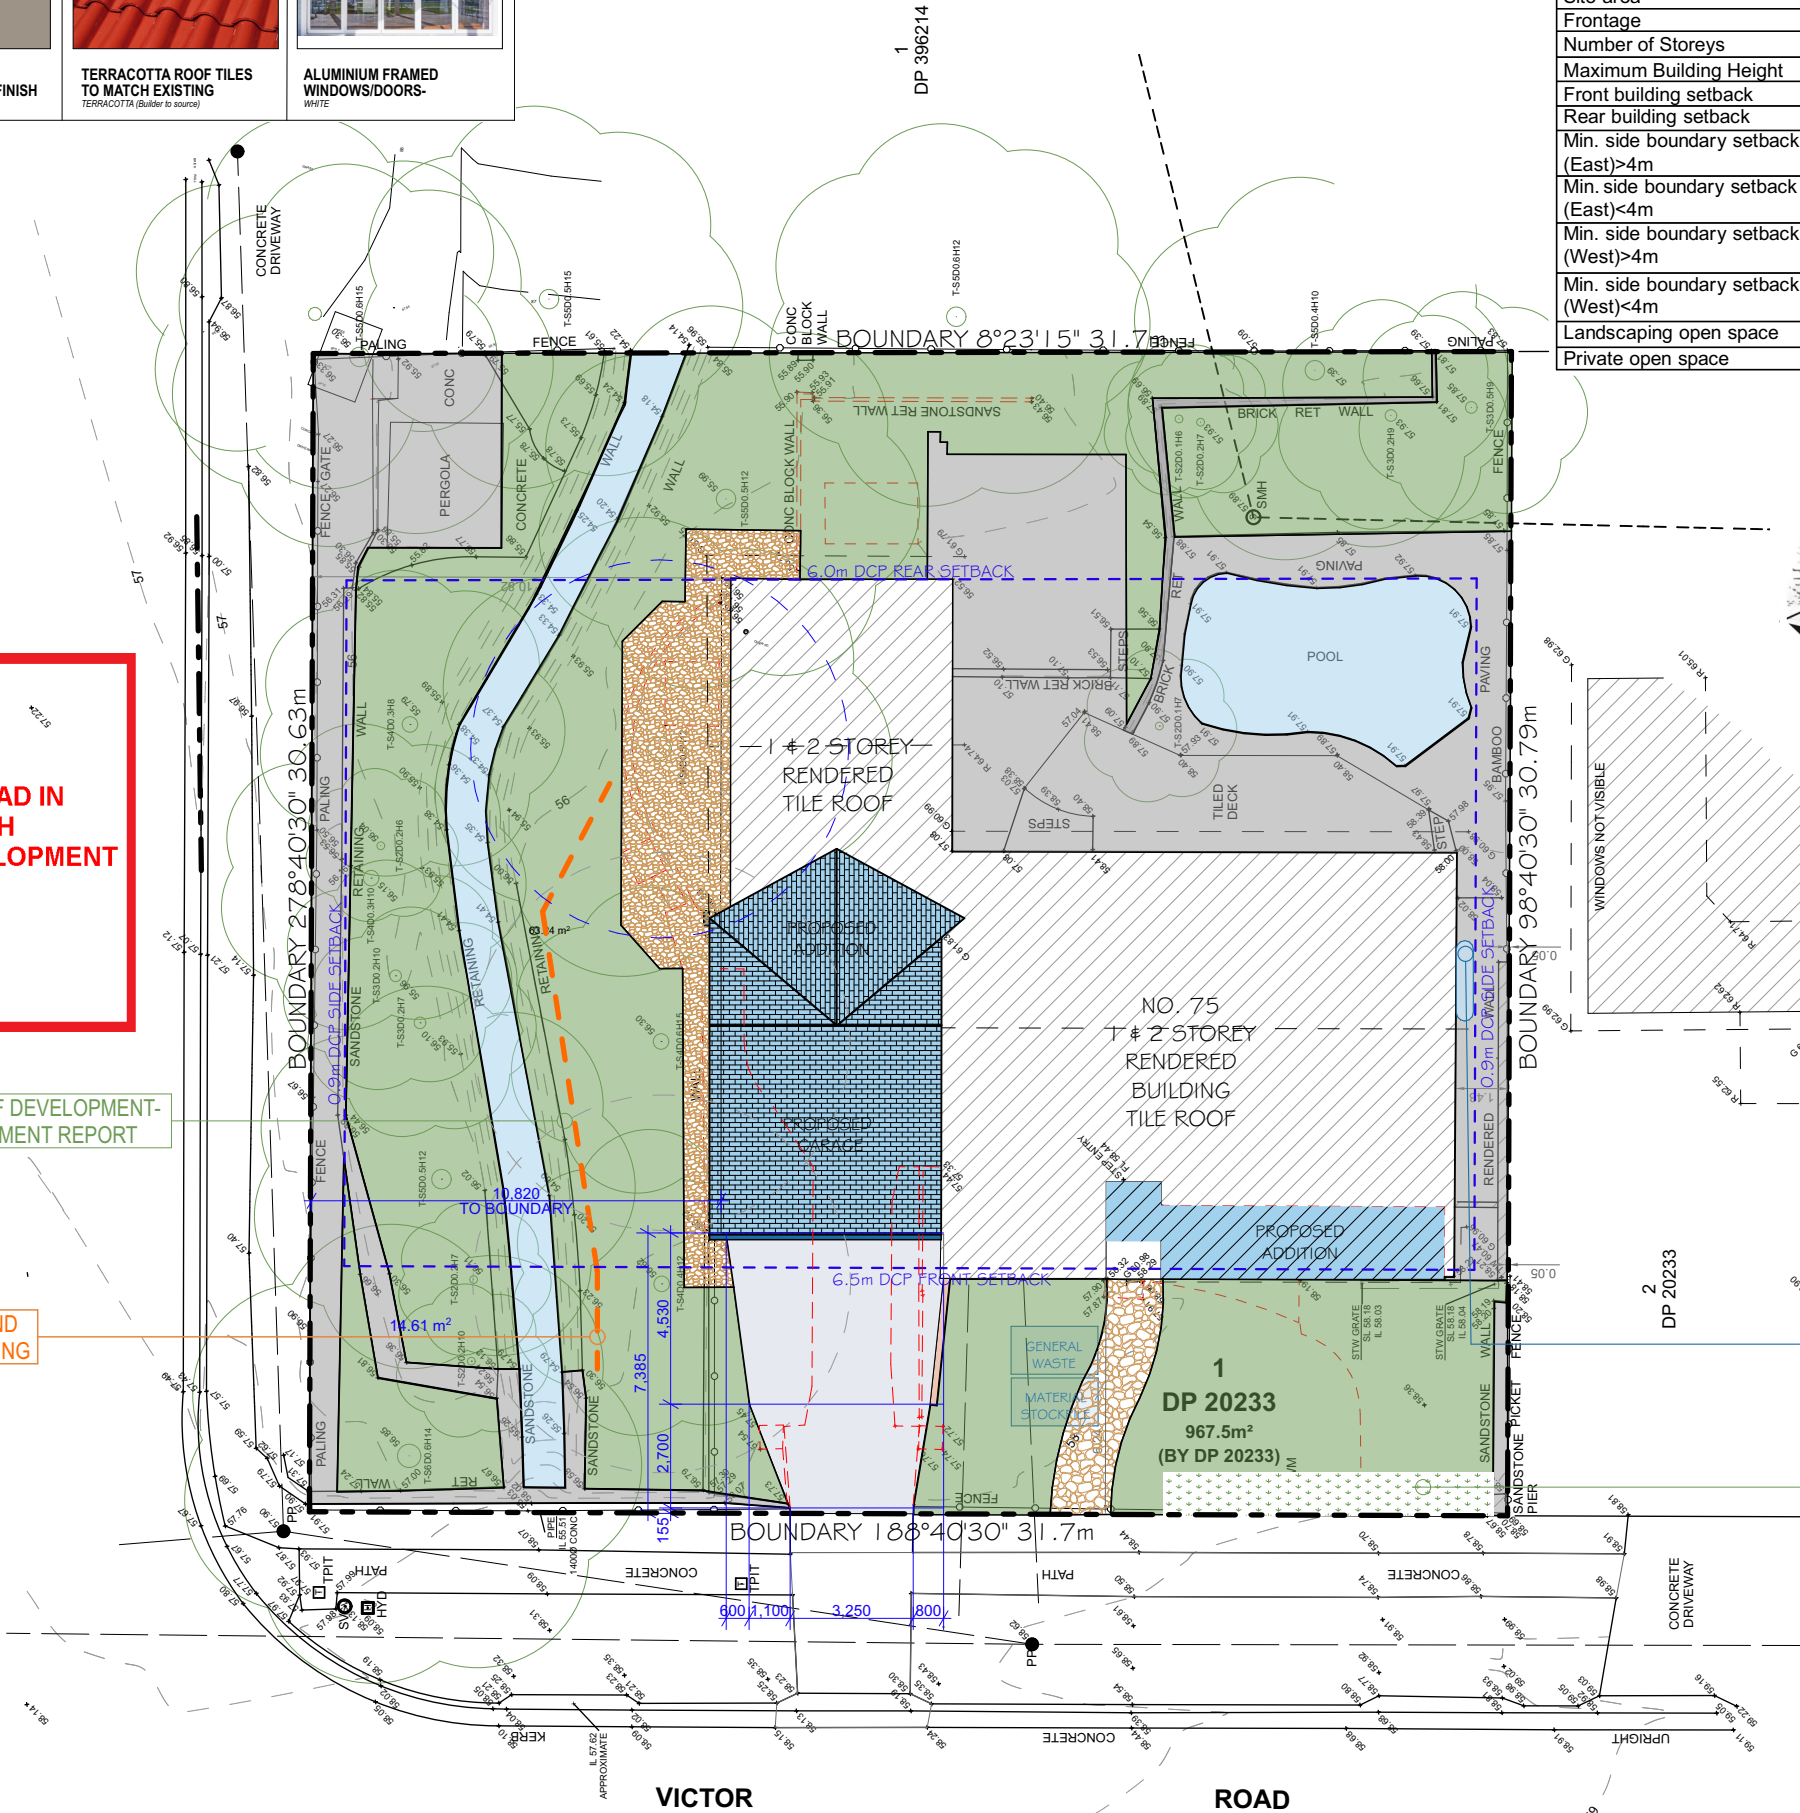

**THIS PLAN IS TO BE READ IN CONJUNCTION WITH THE CONDITIONS OF DEVELOPMENT CONSENT**

DA2024/1010

TREE WITHIN 5 METRES OF DEVELOPMENT-SEE TREE IMPACT ASSESSMENT REPORT

600mm HIGH SEDIMENT AND EROSION CONTROL FENCING

SELECTED MIN 1500L RAINWATER TANK TO BASIX COMMITMENT


10m<sup>2</sup> OF SELECTED LOW WATER USAGE VEGETATION TO BASIX COMMITMENT



northern  
beaches  
council

THIS PLAN IS TO BE READ IN  
CONJUNCTION WITH  
THE CONDITIONS OF DEVELOPMENT  
CONSENT

DA2024/1010

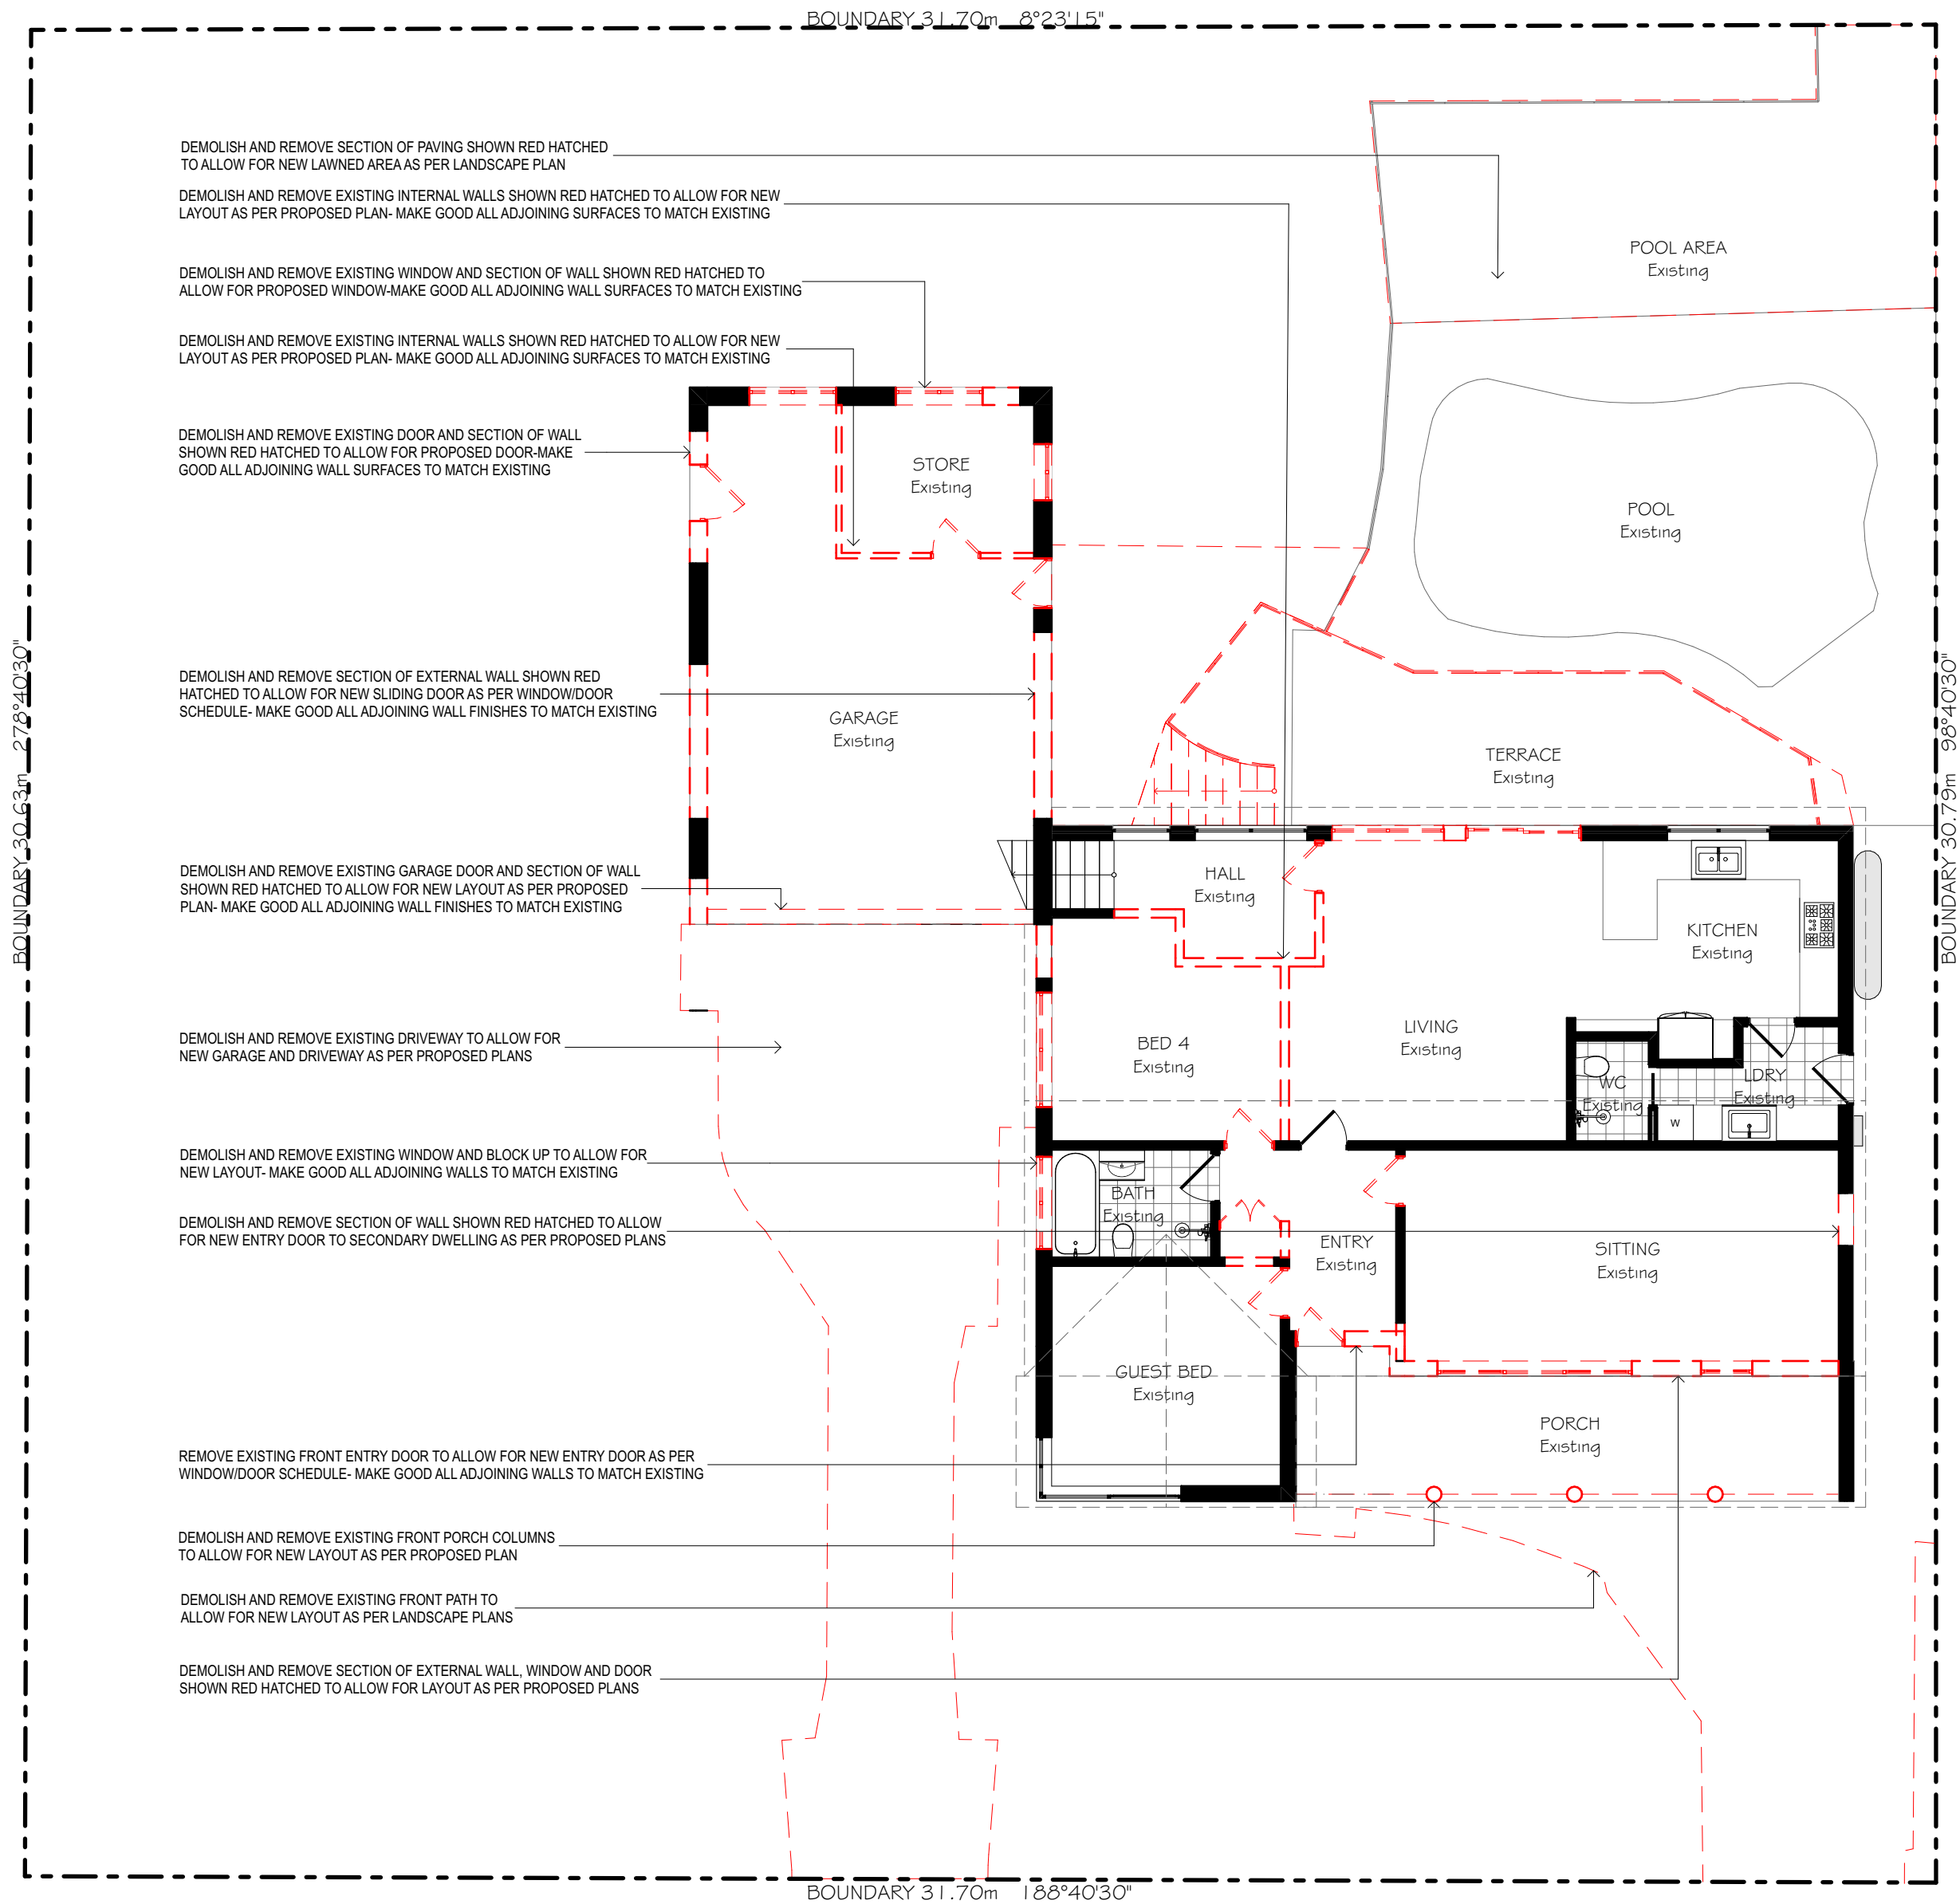

1

EXISTING GROUND FLOOR PLAN

1:100

BUILDING  
R&R  
DESIGN

Mobile: 0400 598 382  
Email: hello@rrbuildingdesign.com.au  
ABN:30 894 082 124

SCALE: 1:100@ A2

NB: ALL LANDSCAPING WORKS AS  
PER PROPOSED LANDSCAPE PLANS


|   |                    |
|---|--------------------|
| DRAWING TITLE :<br>DEMOLITION GROUND FLOOR PLAN                                                                      |                    |
| DRAWING NO:<br>DA 5                                                                                                  |                    |
| CLIENT:<br>MR+ MRS BLOCH                                                                                             |                    |
| PROJECT NAME :<br>PROPOSED ALTERATIONS INC.<br>SECONDARY DWELLING<br>75 VICTOR ROAD NARRAWEENA<br>NSW 2099 AUSTRALIA |                    |
| Checked By:   | Arianna Rosnell    |
| Plot Date:   | 7/11/2024          |
| Project No.   | 240202 CDC         |
| Project Status   | DESIGN DEVELOPMENT |

DEVELOPMENT APPLICATION

**NOTE**  
The Builder shall check all dimensions and levels on site prior to construction. Notify any errors, discrepancies or omissions to the Building Designer. Refer to written dimensions only. Do not scale drawings. Drawings shall not be used for construction purposes until issued for construction. This drawing reflects a design by R&R Building Design and is to be used only for work when authorised in writing by R&R Building Design.

All boundaries and contours are subject to survey drawing **W-01**. All levels to Australian Height Data. It is the contractors responsibility to confirm all measurements on site and locations of any services prior to work on site.

All documents here within are subject to Australian Copyright Laws. R&R Building Design reserves all rights to this Drawing, this drawing remains the property of R&R Building Design.

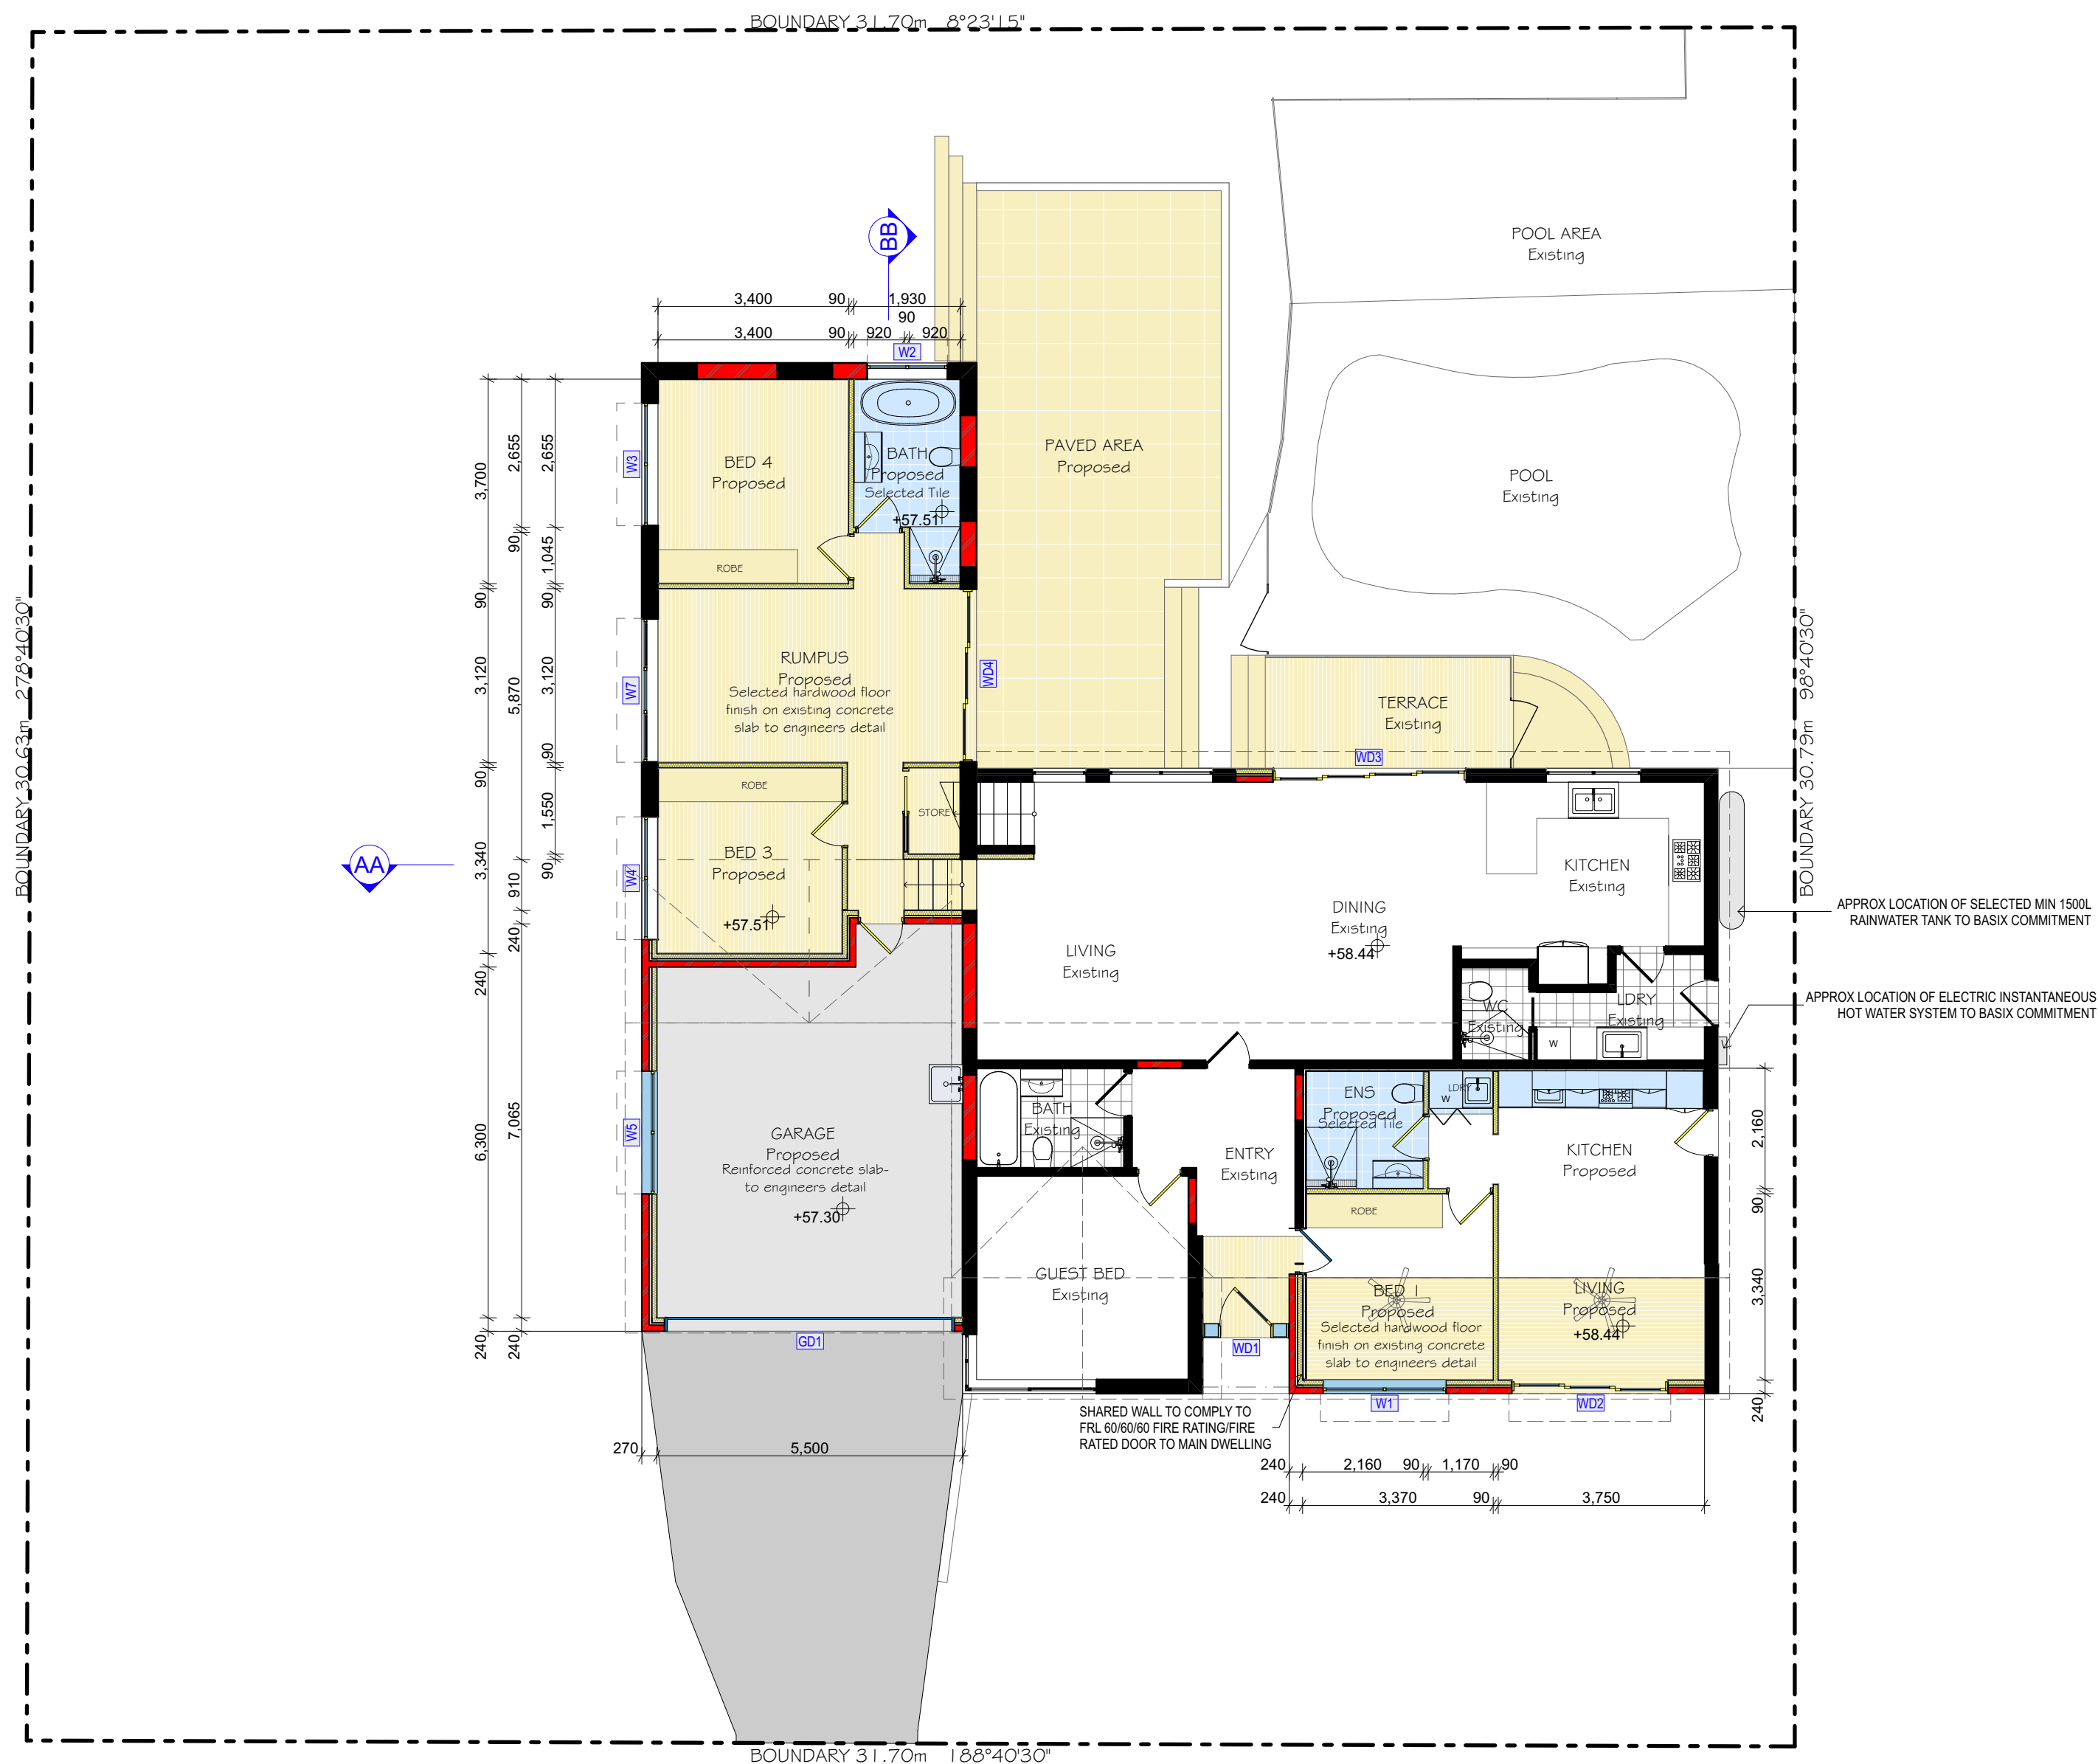

Mobile: 0400 598 382  
Email: [hello@rrrbuildingdesign.com.au](mailto:hello@rrrbuildingdesign.com.au)  
ABN:30 894 082 124

SCALE: 1:100@ A2

**NB: ALL LANDSCAPING WORKS AS PER PROPOSED LANDSCAPE PLANS**

**DRAWING TITLE :**  
PROPOSED GROUND FLOOR PLAN

DRAWING NO:  
DA 6



CLIENT:  
MR+ MRS BLOCH

PROJECT NAME :  
PROPOSED ALTERATIONS INC.  
SECONDARY DWELLING  
75 VICTOR ROAD NARRAWEENA  
NSW 2099 AUSTRALIA

|                |                    |
|----------------|--------------------|
| Checked By:    | Arianna Rosnell    |
| Plot Date:     | 7/11/2024          |
| Project No.    | 240202 CDC         |
| Project Status | DESIGN DEVELOPMENT |


## DEVELOPMENT APPLICATION

**NOTE**

**NOTE** The Builder shall check all dimensions and levels on site prior to construction. Notify any errors, discrepancies or omissions to the Building Designer. Refer to written dimensions only. Do not scale drawings. Drawings shall not be used for construction purposes until issued for construction. This drawing reflects a design by R&R Building Design and is to be used only for work when authorised in writing by R&R Building Design.

All boundaries and contours are subject to survey drawing **W-01**. All levels to Australian Height Data. It is the contractors responsibility to confirm all measurements on site and locations of any services prior to work on site.

All documents here within are subject to Australian Copyright Laws.  
R&R Building Design reserves all rights to this Drawing, this drawing  
remains the property of R&R Building Design.

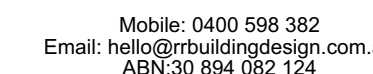

**DRAWING TITLE :**  
PROPOSED FIRST FLOOR PLAN


**DRAWING NO:**  
DA 7

  
Z Project North

|                |                    |
|----------------|--------------------|
| Checked By:    | Arianna Rosnell    |
| Plot Date:     | 7/11/2024          |
| Project No.    | 240202 CDC         |
| Project Status | DESIGN DEVELOPMENT |

**NOTE**  
The Builder shall check all dimensions and levels on site prior to construction. Notify any errors, discrepancies or omissions to the Building Designer. Refer to written dimensions only. Do not scale drawings. Drawings shall not be used for construction purposes not issued for construction. This drawing reflects a design by R&B Building Design and is to be used only for work when authorised in writing by R&B Building Design.

All documents here within are subject to Australian Copyright Law.  
R&R Building Design reserves all rights to this Drawing, this drawing  
remains the property of R&R Building Design

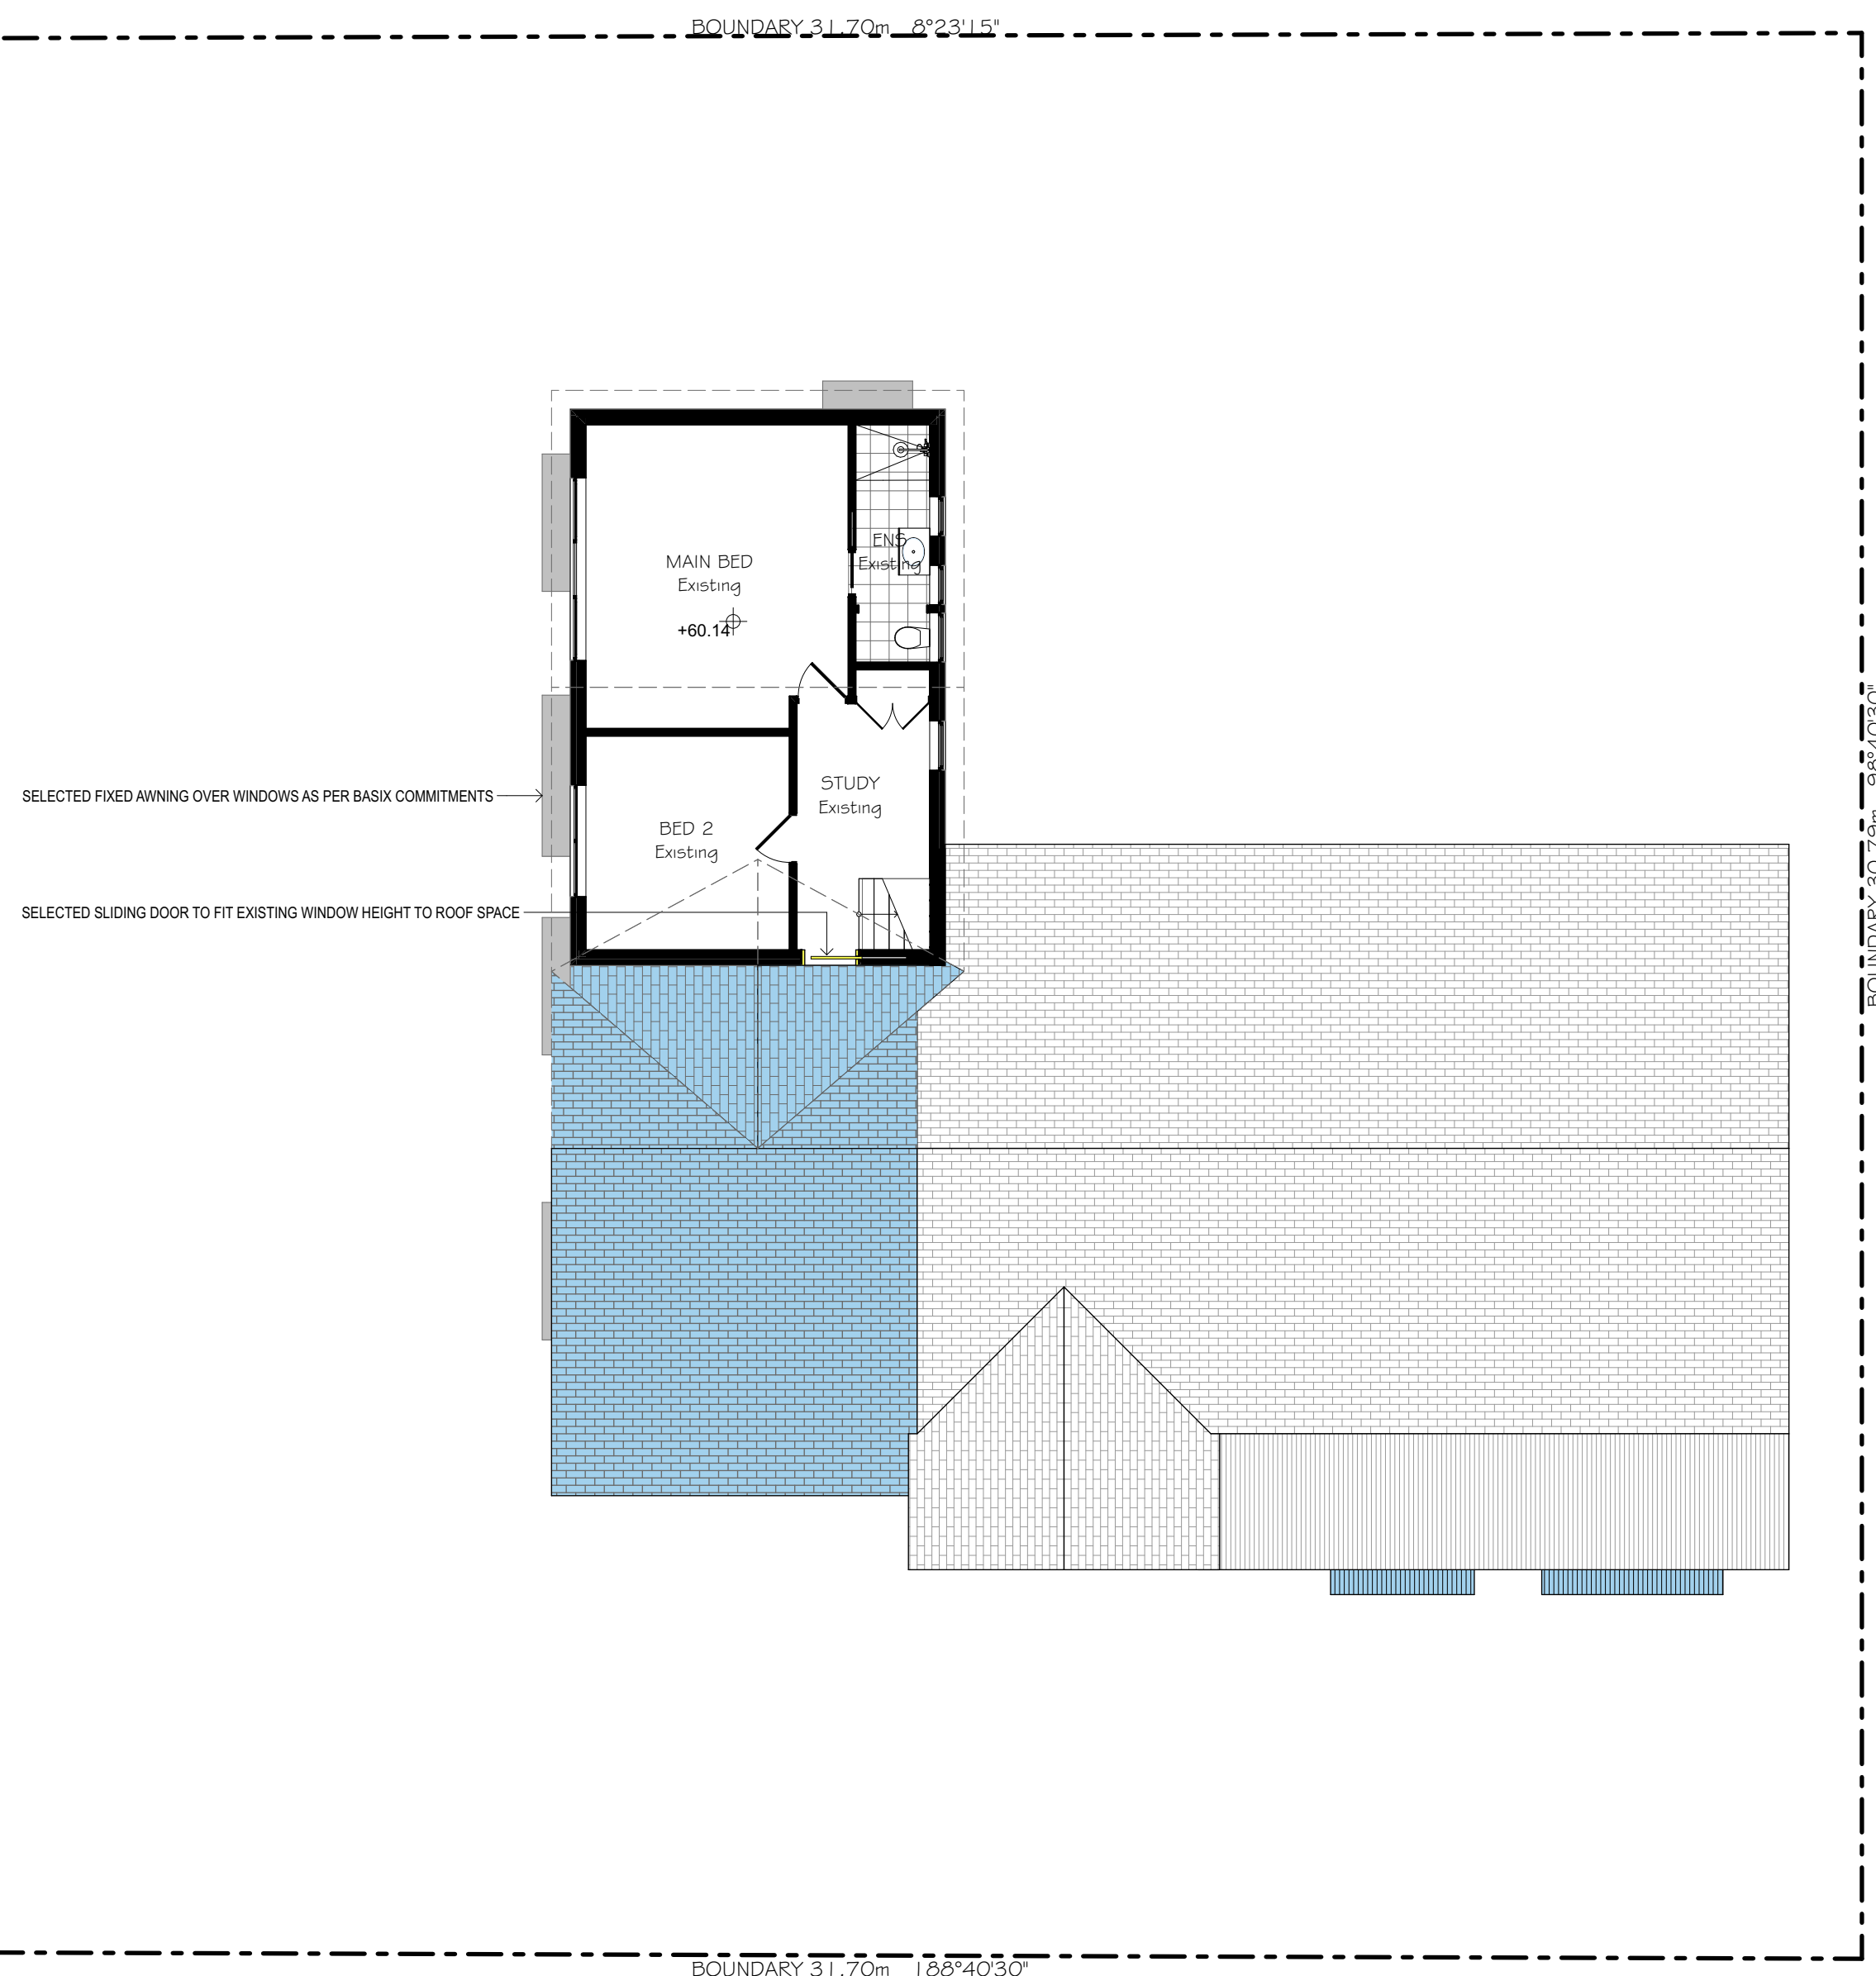




northern  
beaches  
council

THIS PLAN IS TO BE READ IN  
CONJUNCTION WITH  
THE CONDITIONS OF DEVELOPMENT  
CONSENT

DA2024/1010

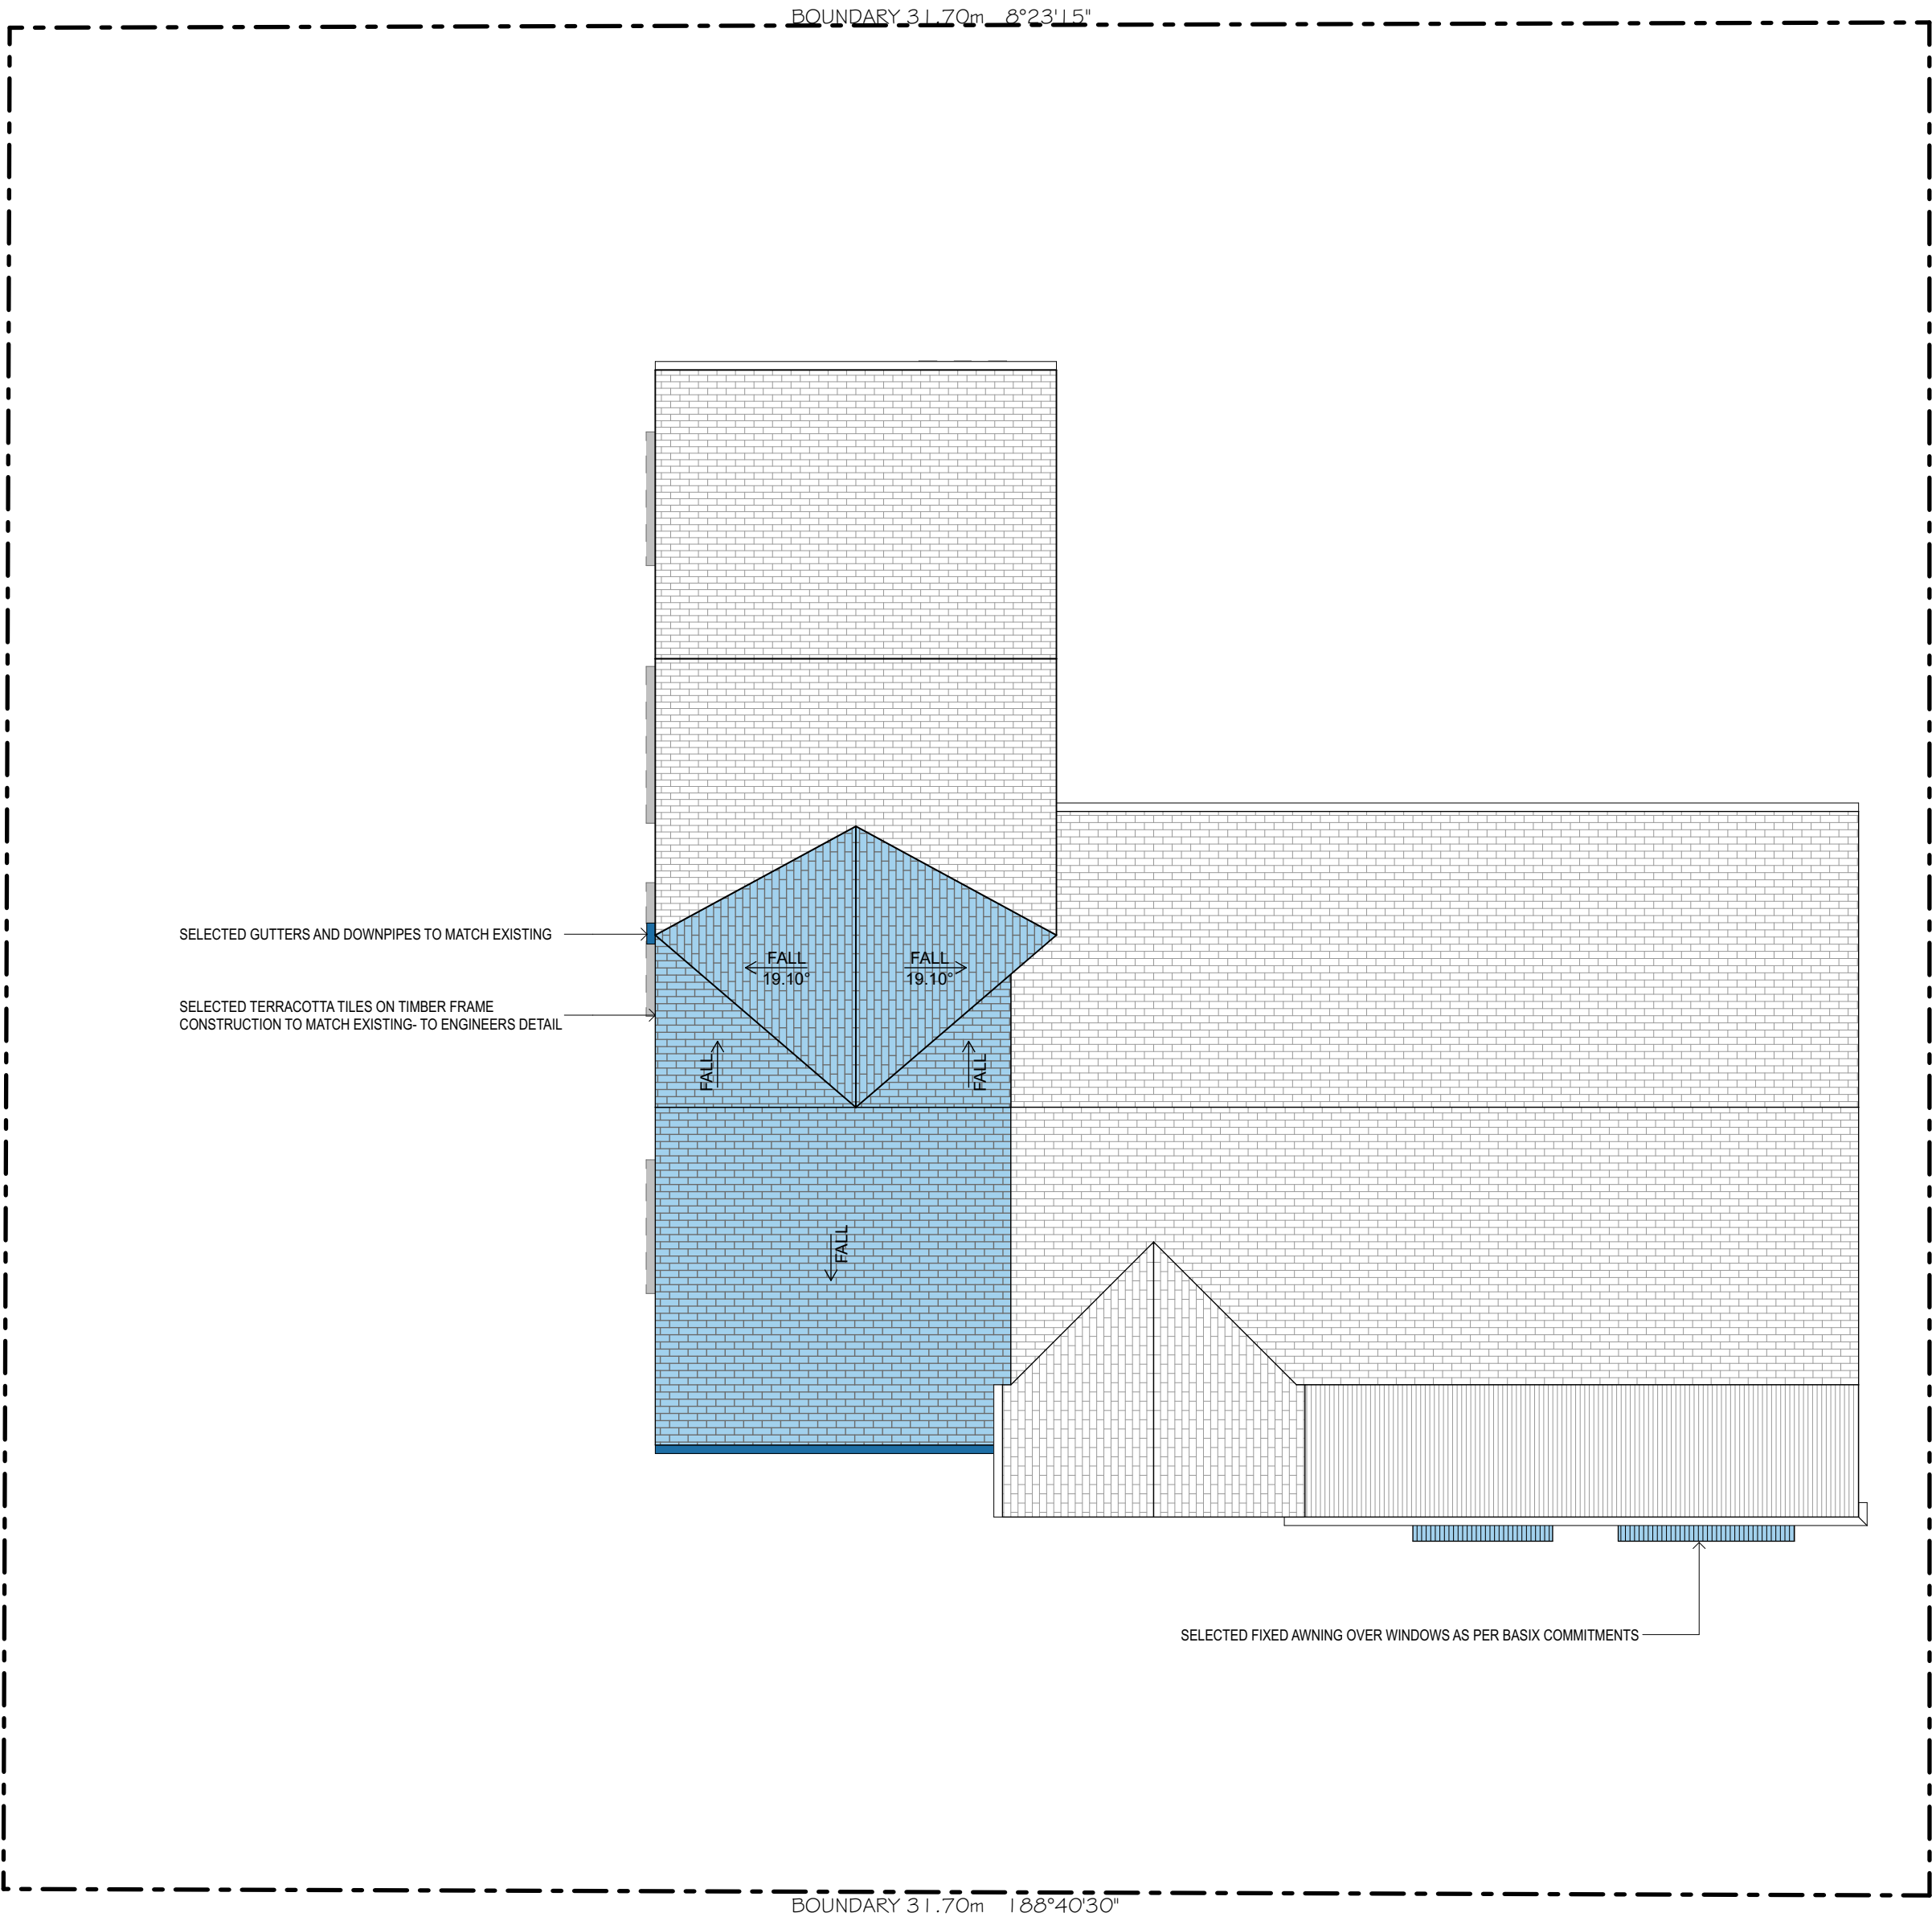

BUILDING

R&R

DESIGN

Mobile: 0400 598 382

Email: [hello@rrbuildingdesign.com.au](mailto:hello@rrbuildingdesign.com.au)

ABN:30 894 082 124

SCALE: 1:100@ A2  
**NB: ALL LANDSCAPING WORKS AS  
PER PROPOSED LANDSCAPE PLANS**

|   |                    |
|---|--------------------|
| DRAWING TITLE :<br>PROPOSED ROOF PLAN                                                                                |                    |
| DRAWING NO:<br>DA 8                                                                                                  |                    |
| CLIENT:<br>MR+ MRS BLOCH                                                                                             |                    |
| PROJECT NAME :<br>PROPOSED ALTERATIONS INC.<br>SECONDARY DWELLING<br>75 VICTOR ROAD NARRAWEENA<br>NSW 2099 AUSTRALIA |                    |
| Checked By:   | Arianna Rosnell    |
| Plot Date:   | 7/11/2024          |
| Project No.   | 240202 CDC         |
| Project Status   | DESIGN DEVELOPMENT |

DEVELOPMENT APPLICATION

**NOTE**  
The Builder shall check all dimensions and levels on site prior to construction. Notify any errors, discrepancies or omissions to the Building Designer. Refer to written dimensions only. Do not scale drawings. Drawings shall not be used for construction purposes until issued for construction. This drawing reflects a design by R&R Building Design and is to be used only for work when authorised in writing by R&R Building Design.

All boundaries and contours are subject to survey drawing **W-01**. All levels to Australian Height Data. It is the contractors responsibility to confirm all measurements on site and locations of any services prior to work on site.

All documents here within are subject to Australian Copyright Laws. R&R Building Design reserves all rights to this Drawing, this drawing remains the property of R&R Building Design.




Mobile: 0400 598 382  
Email: hello@rrbuildingdesign.com.au  
ABN:30 894 082 124

- EXISTING RIDGE  
RL +64.74
- EXISTING RIDGE  
RL +63.81
- EXISTING GUTTER  
RL +61.75
- EXISTING FIRST FLOOR  
RL +60.14
- EXISTING GROUND FLOOR  
RL +58.44
- PROPOSED LOWER GROUND FLOOR  
RL +57.51




**THIS PLAN IS TO BE READ IN  
CONJUNCTION WITH  
THE CONDITIONS OF DEVELOPMENT  
CONSENT**

**DA2024/1010**

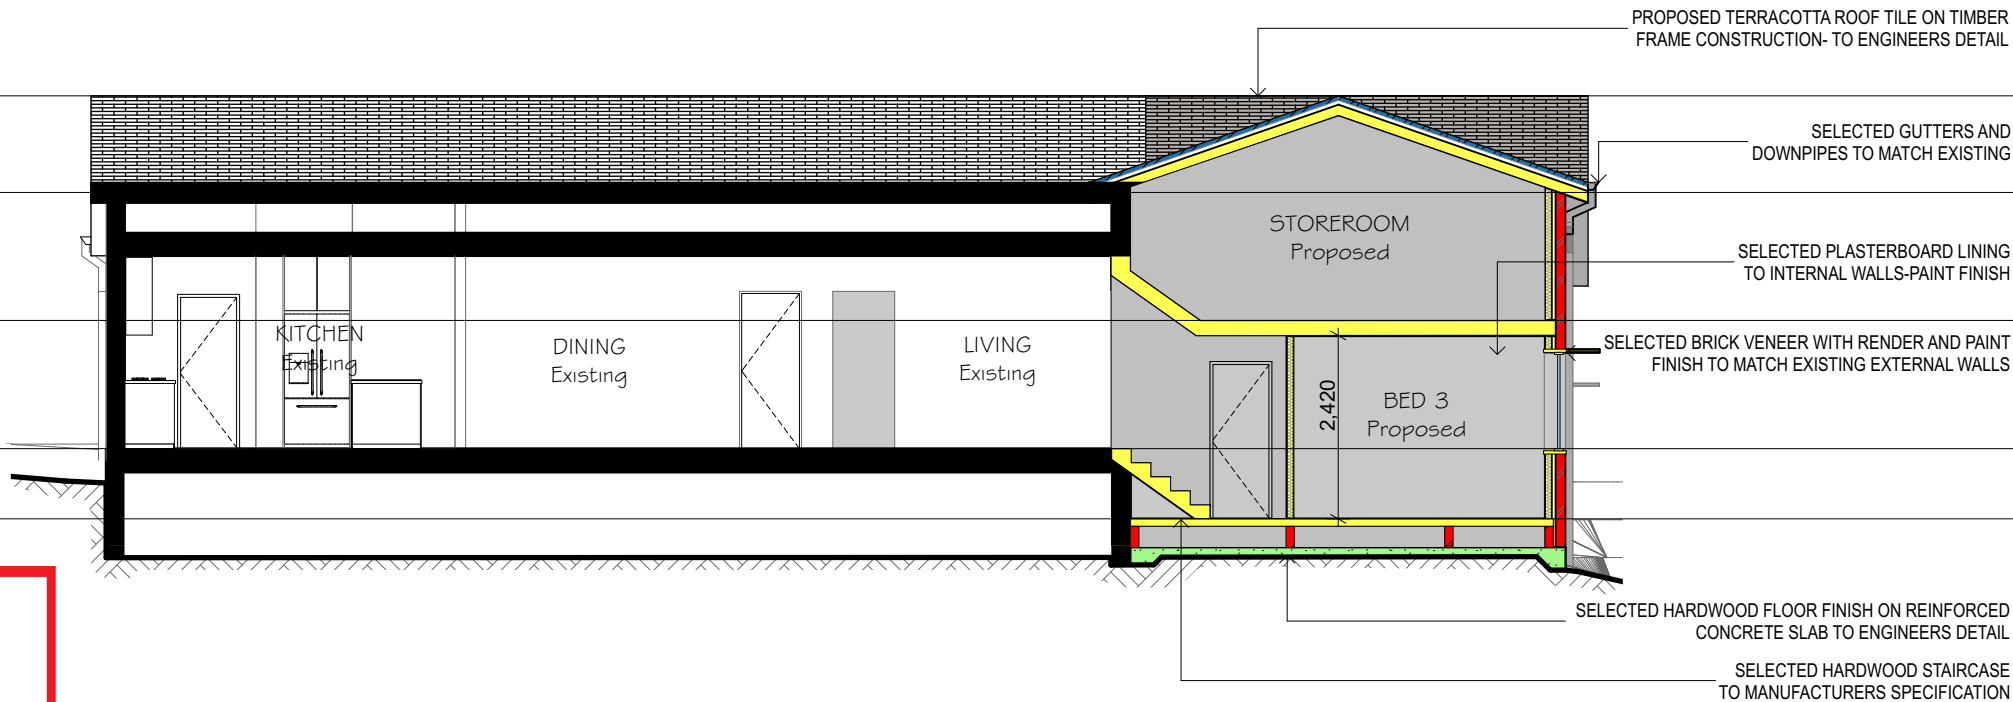

1 SECTION-AA 1:100

- EXISTING RIDGE  
RL +64.74
- EXISTING RIDGE  
RL +63.81
- EXISTING GUTTER  
RL +61.75
- EXISTING FIRST FLOOR  
RL +60.14
- EXISTING GROUND FLOOR  
RL +58.44
- PROPOSED LOWER GROUND FLOOR  
RL +57.51

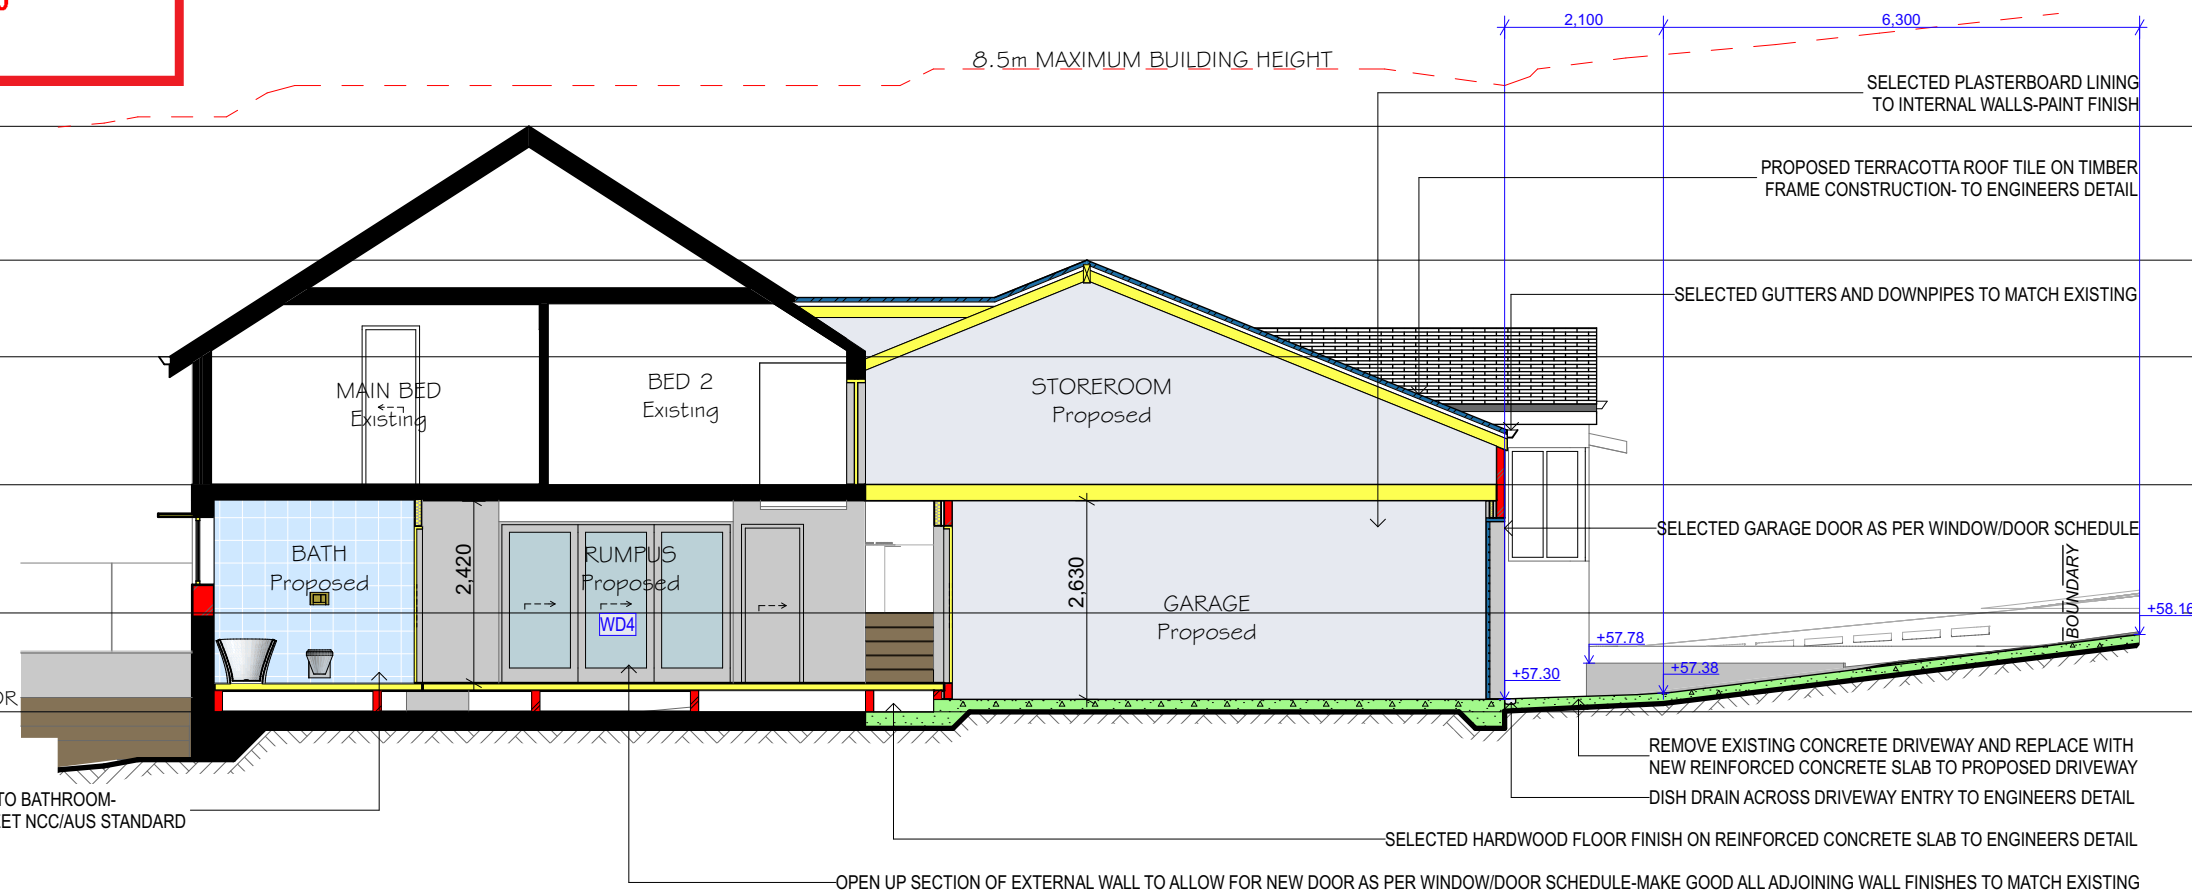

2 SECTION-BB 1:100

**NB: ALL LANDSCAPING WORKS AS  
PER PROPOSED LANDSCAPE PLANS**

|   |                    |
|---|--------------------|
| DRAWING TITLE :<br>SECTIONS                                                                                          |                    |
| DRAWING NO:<br>DA 9                                                                                                  |                    |
| CLIENT:<br>MR+ MRS BLOCH                                                                                             |                    |
| PROJECT NAME :<br>PROPOSED ALTERATIONS INC.<br>SECONDARY DWELLING<br>75 VICTOR ROAD NARRAWEENA<br>NSW 2099 AUSTRALIA |                    |
| Checked By:   | Arianna Rosnell    |
| Plot Date:   | 7/11/2024          |
| Project No.   | 240202 CDC         |
| Project Status   | DESIGN DEVELOPMENT |

DEVELOPMENT APPLICATION

**NOTE**  
The Builder shall check all dimensions and levels on site prior to construction. Notify any errors, discrepancies or omissions to the Building Designer. Refer to written dimensions only. Do not scale drawings. Drawings shall not be used for construction purposes until issued for construction. This drawing reflects a design by R&R Building Design and is to be used only for work when authorised in writing by R&R Building Design.

All boundaries and contours are subject to survey drawing **W-01**. All levels to Australian Height Data. It is the contractors responsibility to confirm all measurements on site and locations of any services prior to work on site.

All documents here within are subject to Australian Copyright Laws. R&R Building Design reserves all rights to this Drawing, this drawing remains the property of R&R Building Design.



Mobile: 0400 598 382  
Email: hello@rrbuildingdesign.com.au  
ABN:30 894 082 124

**NB: ALL LANDSCAPING WORKS AS PER PROPOSED LANDSCAPE PLANS**

DRAWING TITLE :  
NORTH + SOUTH ELEVATION  
DRAWING NO:  
DA 10

CLIENT:  
MR+ MRS BLOCH  
PROJECT NAME :  
PROPOSED ALTERATIONS INC.  
SECONDARY DWELLING  
75 VICTOR ROAD NARRAWEENA  
NSW 2099 AUSTRALIA


|                |                    |
|----------------|--------------------|
| Checked By:    | Arianna Rosnell    |
| Plot Date:     | 7/11/2024          |
| Project No.    | 240202 CDC         |
| Project Status | DESIGN DEVELOPMENT |

DEVELOPMENT APPLICATION


**NOTE**  
The Builder shall check all dimensions and levels on site prior to construction. Notify any errors, discrepancies or omissions to the Building Designer. Refer to written dimensions only. Do not scale drawings. Drawings shall not be used for construction purposes until issued for construction. This drawing reflects a design by R&R Building Design and is to be used only for work when authorised in writing by R&R Building Design.

All boundaries and contours are subject to survey drawing **W-01**. All levels to Australian Height Data. It is the contractors responsibility to confirm all measurements on site and locations of any services prior to work on site.

All documents here within are subject to Australian Copyright Laws. R&R Building Design reserves all rights to this Drawing, this drawing remains the property of R&R Building Design.

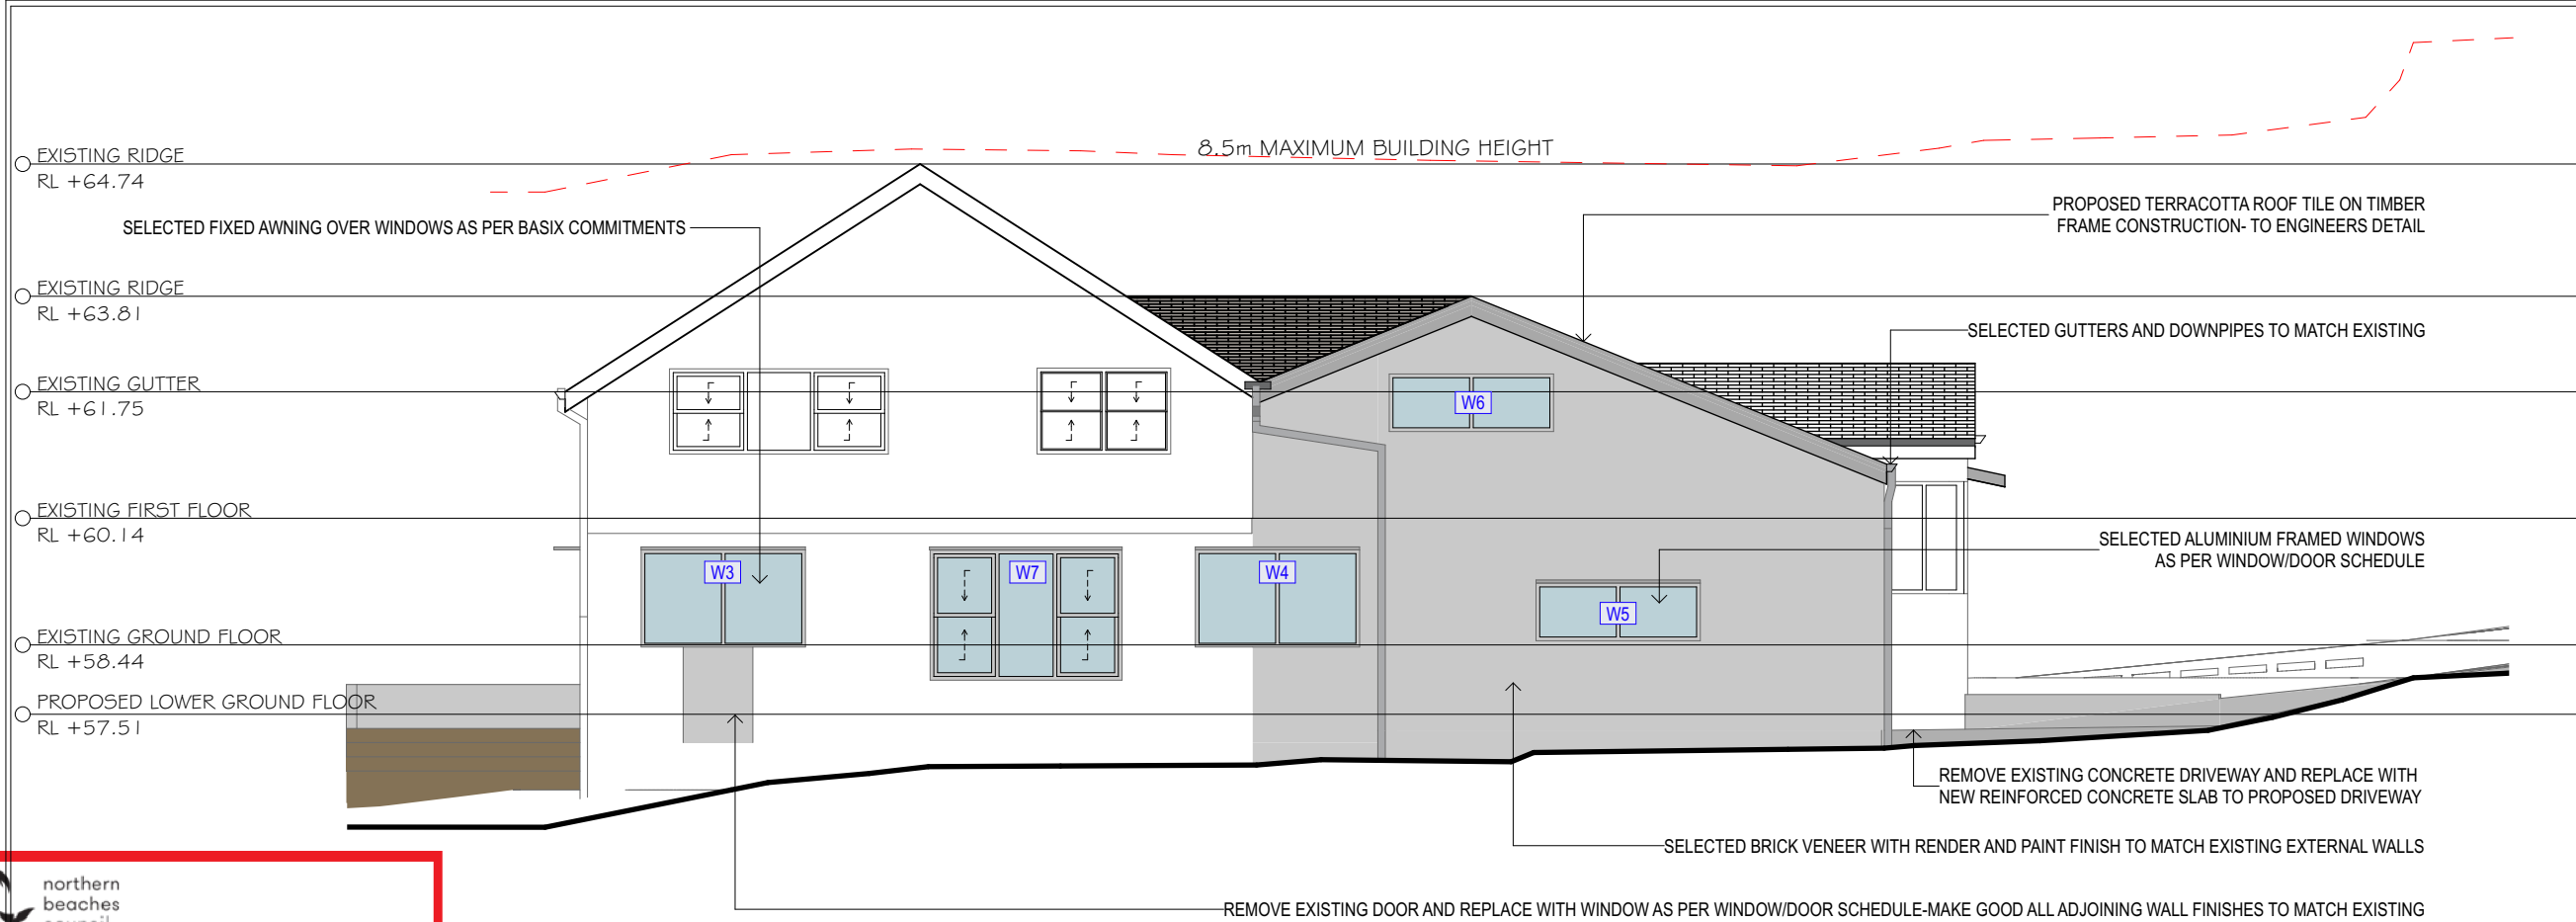

1 NORTH ELEVATION 1:100


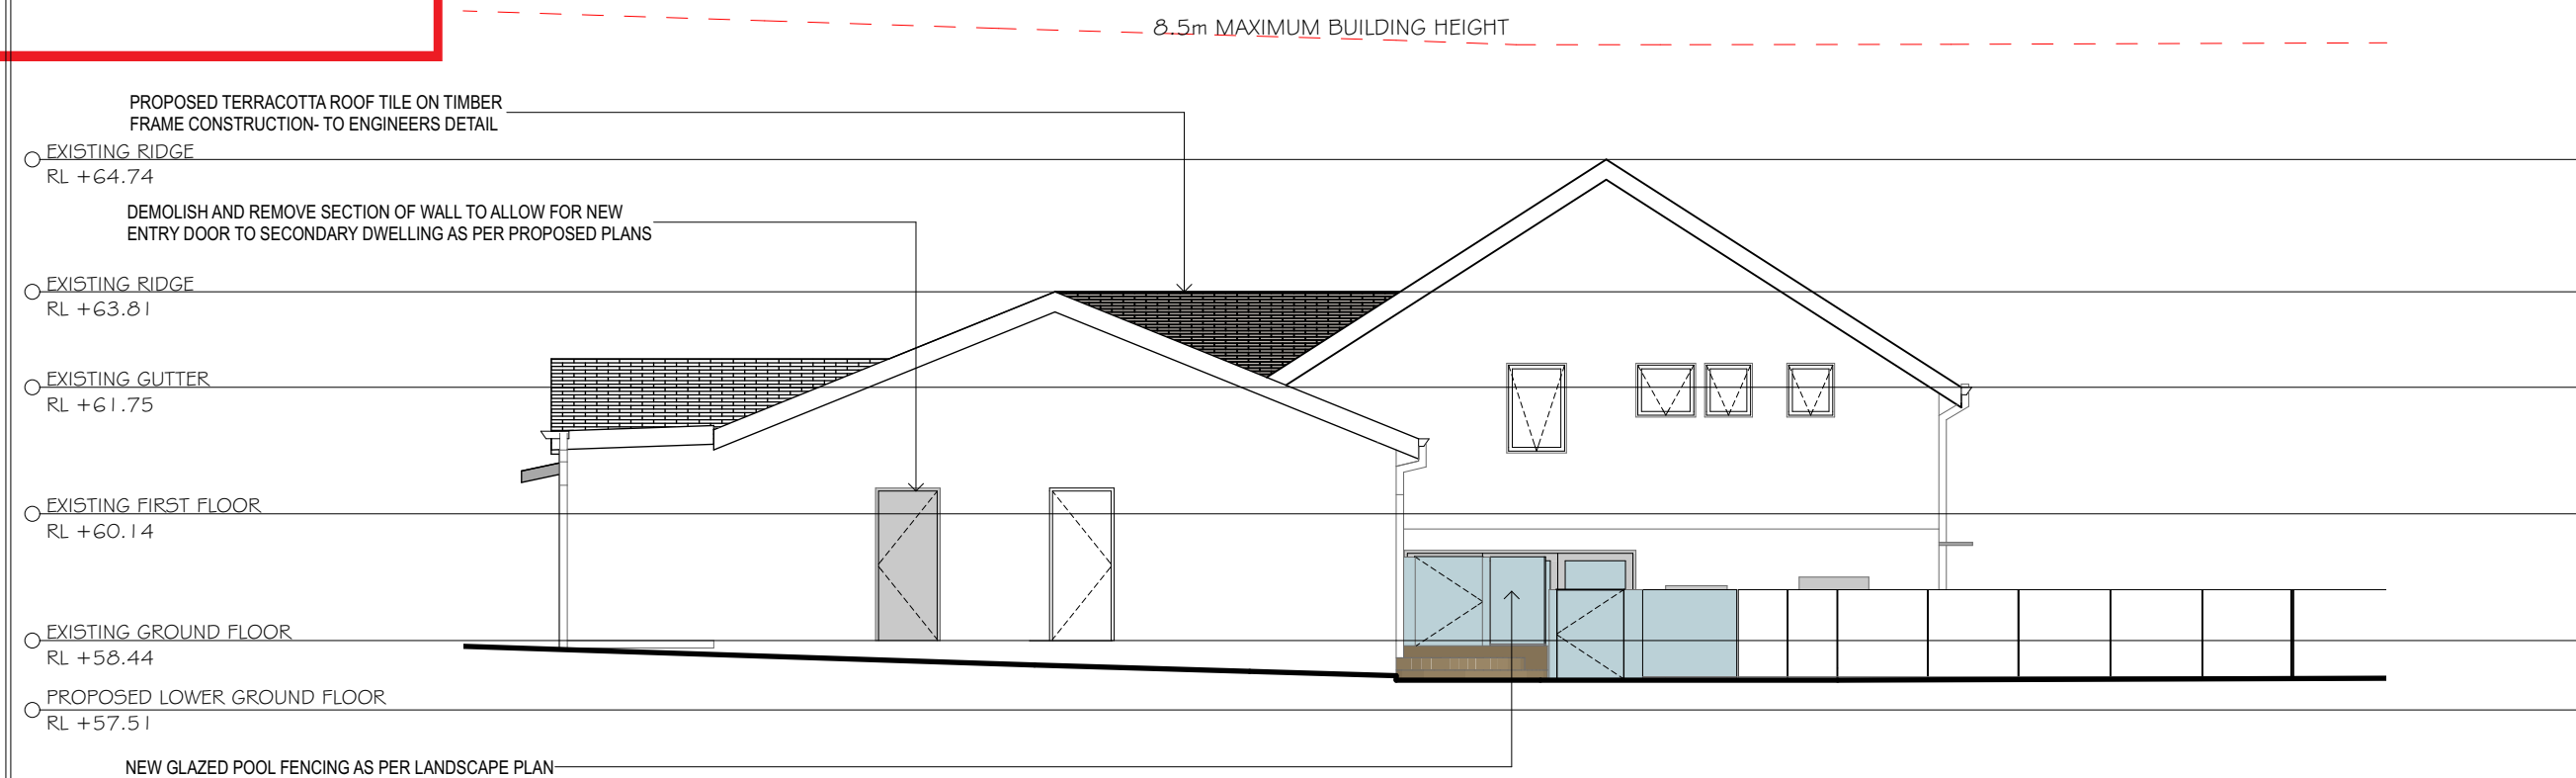


2 SOUTH ELEVATION 1:100

 northern beaches council

**THIS PLAN IS TO BE READ IN CONJUNCTION WITH THE CONDITIONS OF DEVELOPMENT CONSENT**

**DA2024/1010**

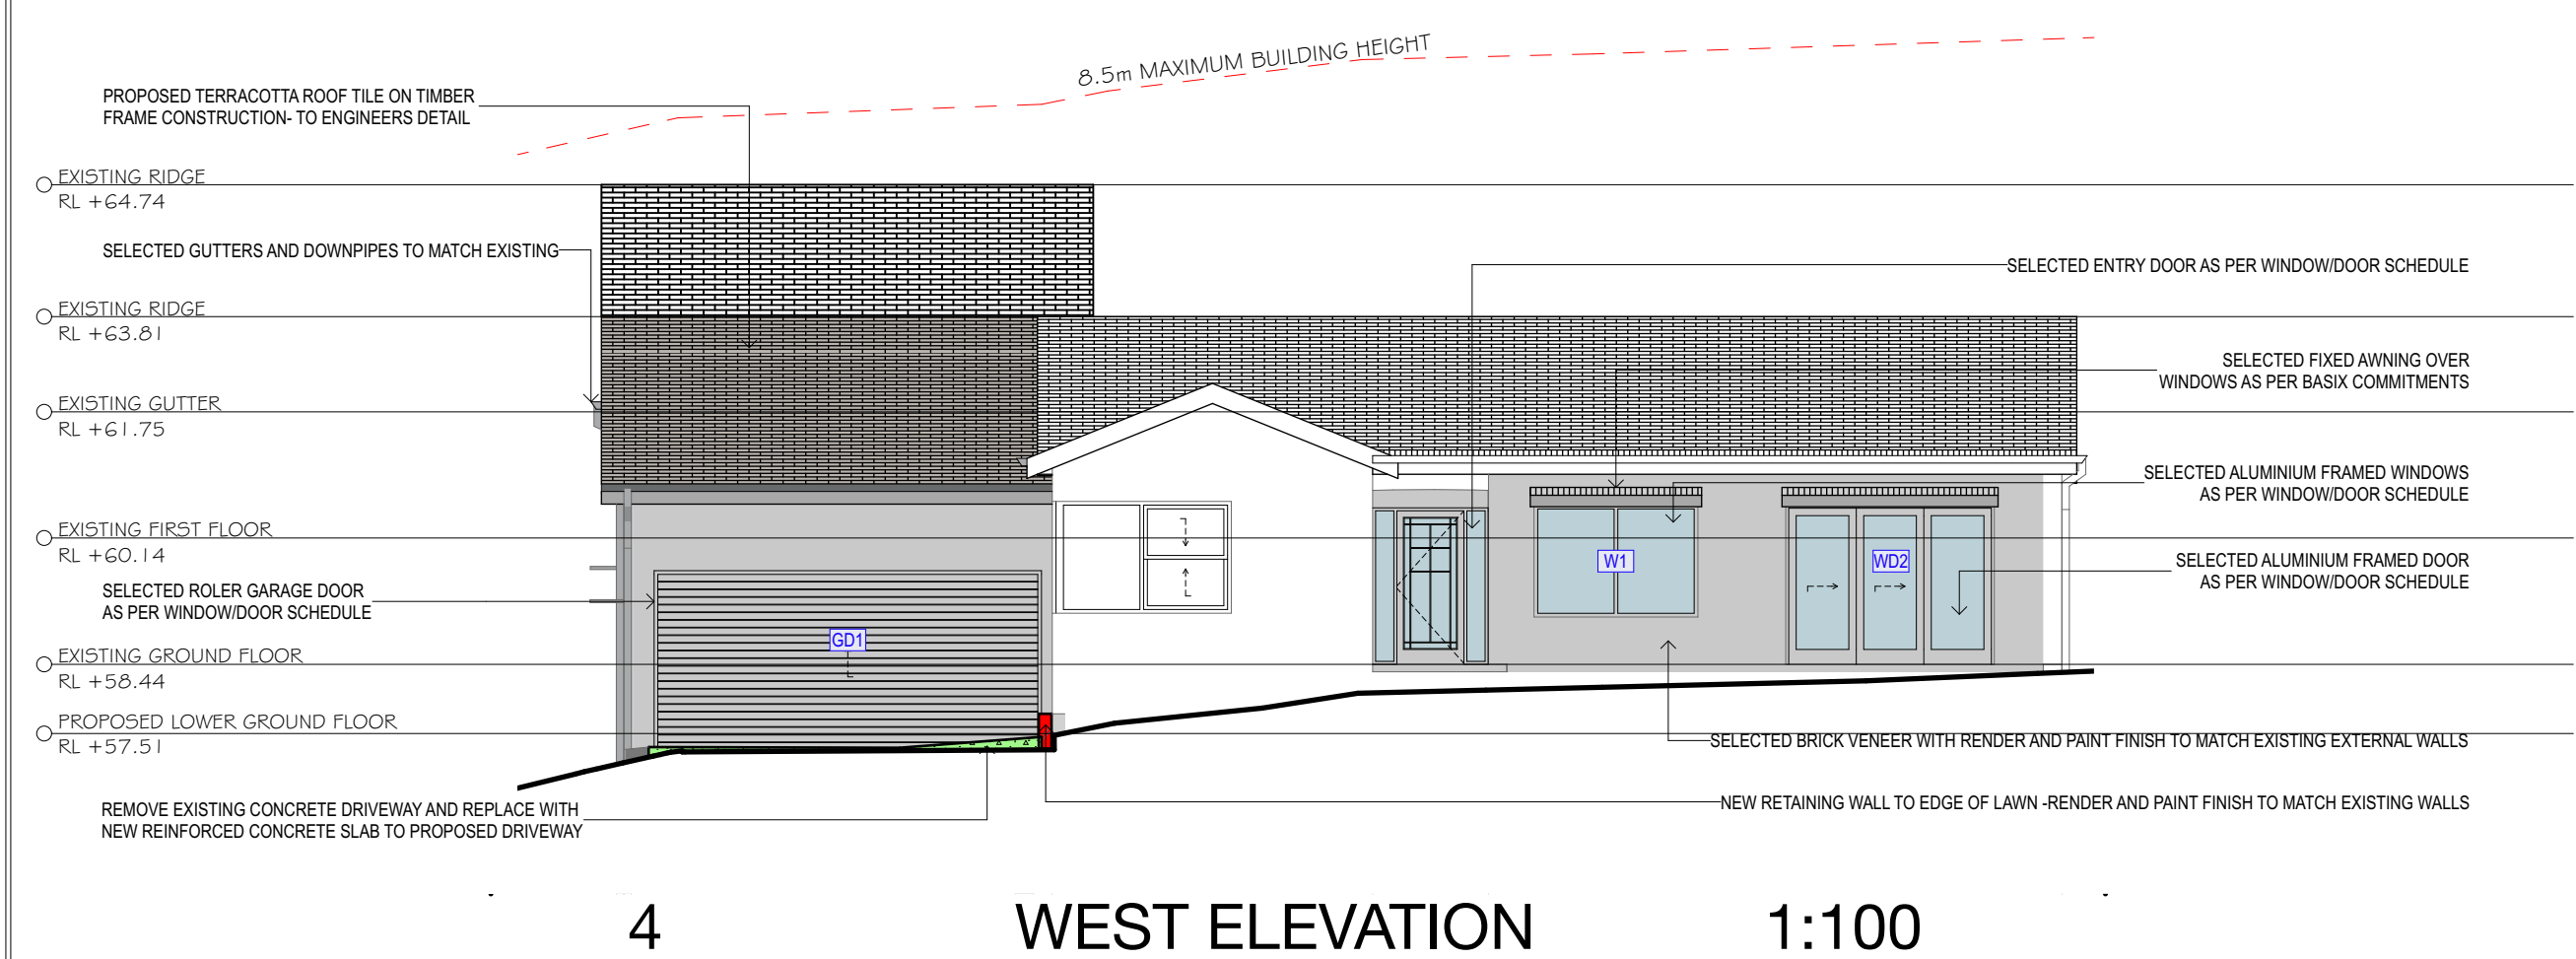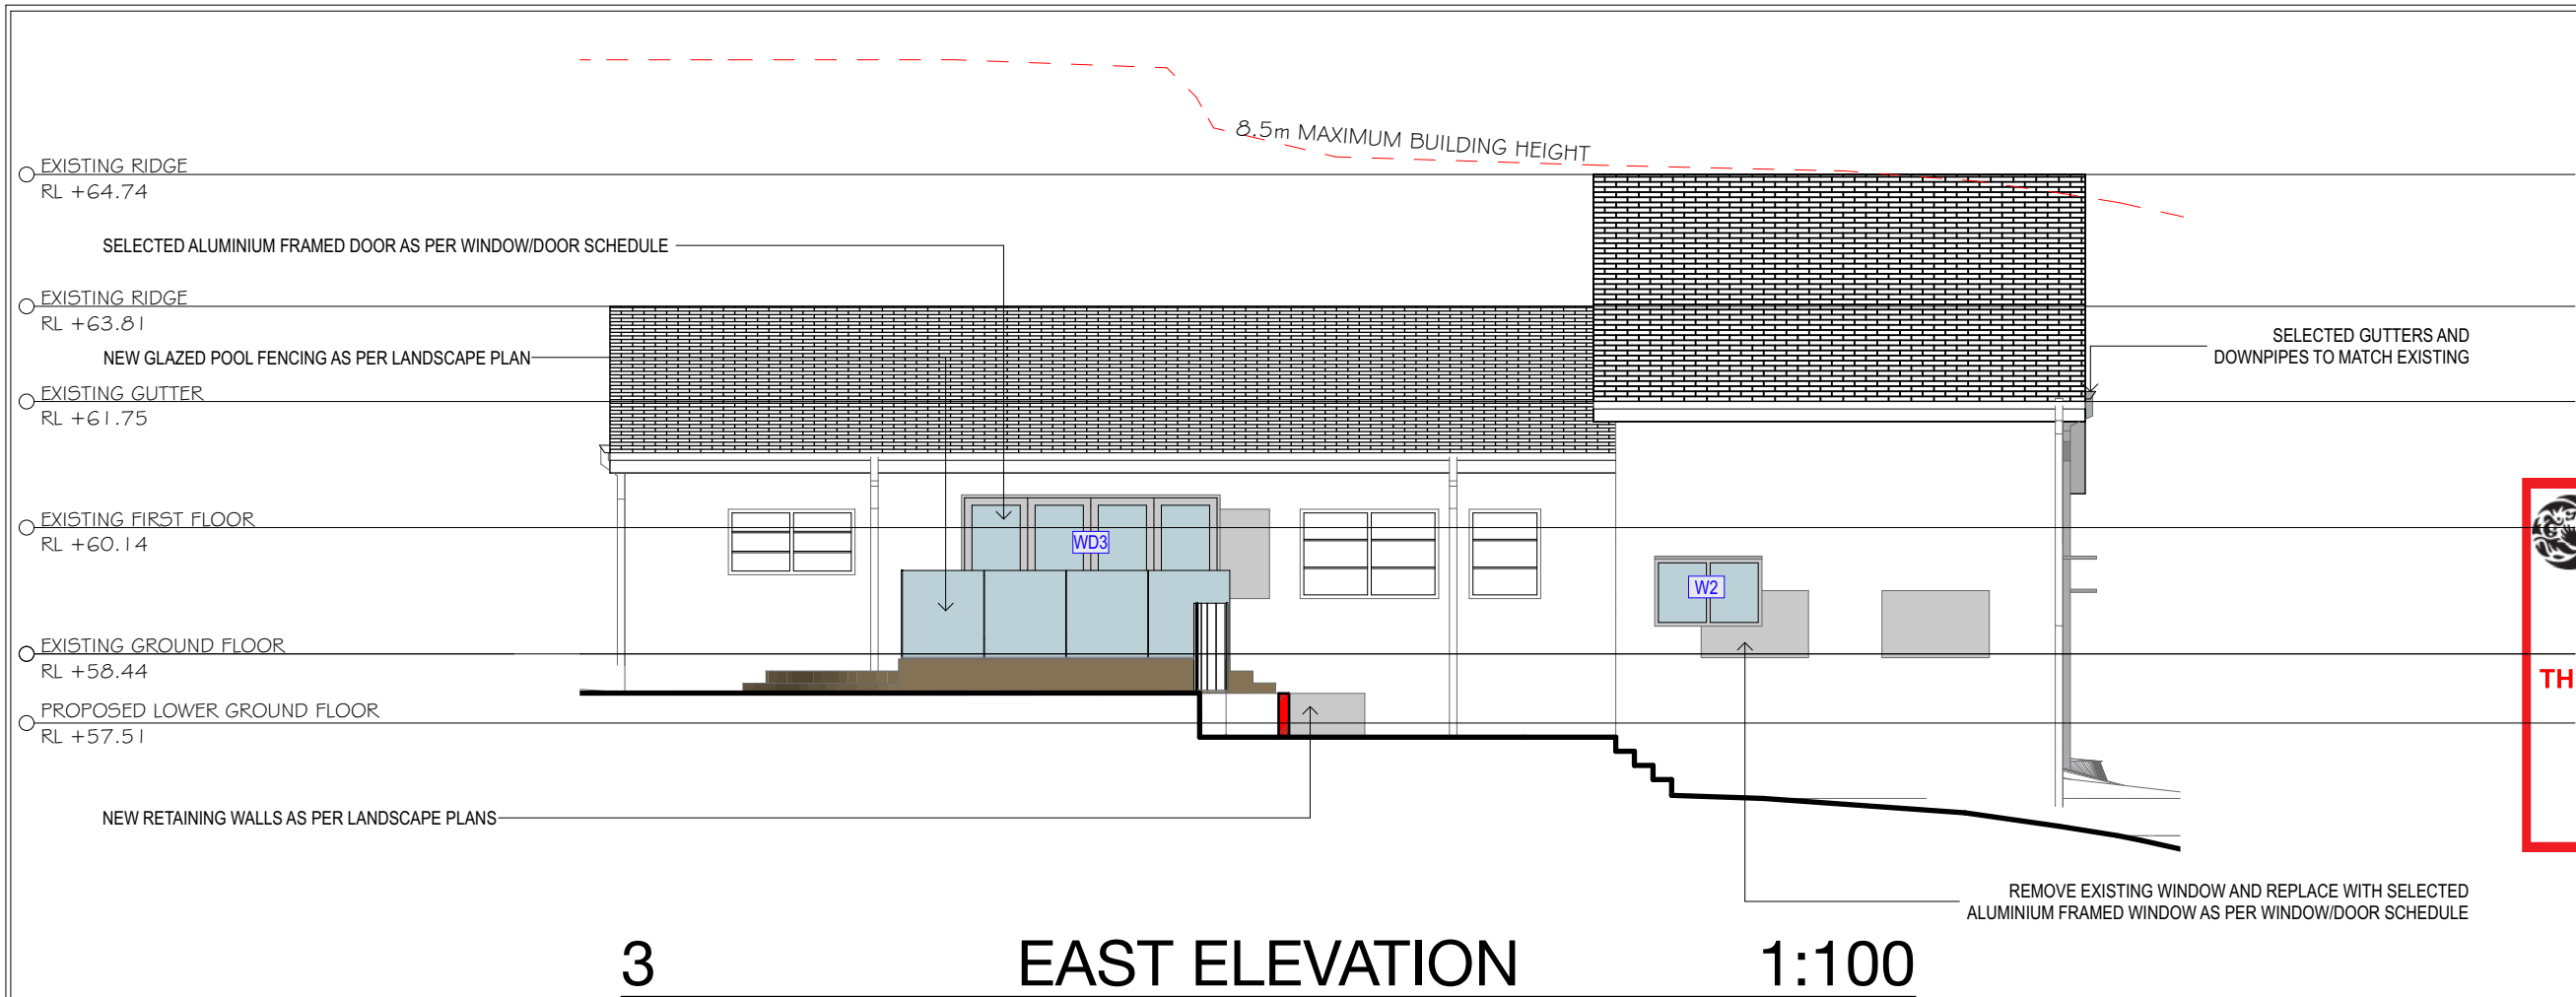

Mobile: 0400 598 382  
Email: hello@rrbuildingdesign.com.au  
ABN:30 894 082 124



northern  
beaches  
council

**THIS PLAN IS TO BE READ IN  
CONJUNCTION WITH  
THE CONDITIONS OF DEVELOPMENT  
CONSENT**

**DA2024/1010**

**NB: ALL LANDSCAPING WORKS AS  
PER PROPOSED LANDSCAPE PLANS**

**DRAWING TITLE :**  
EAST + WEST ELEVATION  
**DRAWING NO:**  
DA 11

**CLIENT:**  
MR+ MRS BLOCH  
**PROJECT NAME :**  
PROPOSED ALTERATIONS INC.  
SECONDARY DWELLING  
75 VICTOR ROAD NARRAWEENA  
NSW 2099 AUSTRALIA

|                |                    |
|----------------|--------------------|
| Checked By:    | Arianna Rosnell    |
| Plot Date:     | 7/11/2024          |
| Project No.    | 240202 CDC         |
| Project Status | DESIGN DEVELOPMENT |

#### DEVELOPMENT APPLICATION

**NOTE**  
The Builder shall check all dimensions and levels on site prior to construction. Notify any errors, discrepancies or omissions to the Building Designer. Refer to written dimensions only. Do not scale drawings. Drawings shall not be used for construction purposes until issued for construction. This drawing reflects a design by R&R Building Design and is to be used only for work when authorised in writing by R&R Building Design.

All boundaries and contours are subject to survey drawing **W-01**. All levels to Australian Height Data. It is the contractors responsibility to confirm all measurements on site and locations of any services prior to work on site.

All documents here within are subject to Australian Copyright Laws. R&R Building Design reserves all rights to this Drawing, this drawing remains the property of R&R Building Design.