

SOURCE: GOOGLE EARTH LOCATION PLAN

		SHEET LIST_ARCH		
Sheet Number	Sheet Name	Current Revision	Current Revision Date	Current Revision Description
A_0000	COVER SHEET	E	17.10.2019	For Development Application
A_0100	NOTIFICATION PLAN		17.10.2019	For Development Application
A_0200	EXISTING CONDITIONS SITE PLAN	E	17.10.2019	For Development Application
A_0201	SITE SURVEY	D	17.10.2019	For Development Application
A_0300	SITE ANALYSIS PLAN	E	17.10.2019	For Development Application
A_0301	PROPOSED SITE PLAN	L	17.10.2019	For Development Application
A_0400	DEMOLITION PLAN	E	17.10.2019	For Development Application
A_0500	LANDSCAPE SITE PLAN	E	17.10.2019	For Development Application
A_1000	GA PLAN - LOWER GROUND B00	G	17.10.2019	For Development Application
A_1001	GA PLAN - CONCOURSE LEVEL 00	L	17.10.2019	For Development Application
A_1002	GA PLAN - UPPER LEVEL 01	L	17.10.2019	For Development Application
A_1003	GA PLAN - ROOF PLAN	L	17.10.2019	For Development Application
A_1200	SWIMMING POOL PLAN	E	17.10.2019	For Development Application
A_2000	GA ELEVATIONS	G	17.10.2019	For Development Application
A_3000	GA SECTIONS	L	17.10.2019	For Development Application
A_4000	SOLAR ANALYSIS JUNE	Н	17.10.2019	For Development Application
A_4001	SOLAR ANALYSIS SEPTEMBER	Н	17.10.2019	For Development Application
A_4002	SOLAR ANALYSIS DECEMBER	Н	17.10.2019	For Development Application
A_4003	SOLAR ANALYSIS MARCH	Н	17.10.2019	For Development Application
A_5000	PHOTO MONTAGE	E	17.10.2019	For Development Application

	MATERIAL LEGEND
Key Value	Keynote Text
CON-100	Face Concrete
DOR-100	Charcoal Metal Faced Doors
DOR-101	Bi-Fold Glass Doors
DOR-102	Glass Doors
DOR-103	Charcoal Roller Door
EWS-100	Face Brick
EWS-101	Face Brick Hit & Miss
EWS-200	Light Grey Glazing
EWS-300	Charcoal Compressed Fibre Cement
LVR-100	Charcoal Vertical Louvres
LVR-101	Operable Glass Louvres
PT-100	Charcoal Painted Steel
RFS-100	Light Grey Metal Roof Sheet
RFS-201	Translucent Polycarbonate Roof Sheet
SCN-100	Textured Pre-Finished Metal Battens

INDICATIVE ONLY - NOT FOR CONSTRUCTION

1. DO NOT SCALE DRAWINGS. WRITTEN DIMENSIONS GOVERN. 2. ALL DIMENSIONS ARE IN MILLIMETRES UNLESS NOTED OTHERWISE. 3. ALL DIMENSIONS SHALL BE VERIFIED ON SITE BEFORE PROCEEDING WITH THE WORK. HASSELL SHALL BE NOTIFIED IN WRITING OF

ANY DISCREPANCIES.
4. THIS DRAWING MUST BE READ IN CONJUNCTION WITH ALL RELEVANT CONTRACTS, SPECIFICATIONS AND DRAWINGS.

© COPYRIGHT OF THIS DRAWING IS VESTED IN HASSELL. 2019 HASSELL. LTD.

THIS DRAWING IS AN UNCONTROLLED COPY. UNLESS NOTED OTHERWISE.

Е	For Development Application	17.10.2019
D	Draft DA Issue	30.09.2019
С	Draft DA Issue	27.09.2019
В	For Quantity Surveyor	26.09.2019
Α	For Information	24.09.2019
REV	DESCRIPTION	DATE
		·

ARCHITECT / INTERIOR DESIGN / LANDSCAPE ARCHITECT

HASSELL Limited ABN 007 711 435 LEVEL 2, PIER 8/9, 23 HICKSON ROAD SYDNEY NSW 2000 AUSTRALIA SYDNEY@HASSELLSTUDIO.COM T +61 2 9101 2000 F +61 2 9101 2100

Nominated Architects NSW: Tony Grist 5350 Glenn Scott 6842 Ross de la Motte

HASSELL

Civil & Structure TTW

48 Chandos Street St Leonards NSW 2065

Level 3

Services LCI

73 Walker Street North Sydney NSW 2060

Mckenzie Group Level 6 189 Kent Street

Sydney NSW 2000

URBIS Level 4 73 Walker Street North Sydney NSW 2060

Aquatics GN&F 68-70 Crown Street

Woolloomooloo NSW 2011 Acoustics

Pulse Acoustics Level 4 73 Walker Street

North Sydney NSW 2060

Branding Brand Culture 202 / 19a Boundary Street Rushcutters Bay NSW 2011

Cost Planner RLB

Level 19 141 Walker Street North Sydney NSW 2060

MANLY WARRINGAH SEA EAGLES


BROOKVALE OVAL REDEVELOPMENT CENTRE OF EXCELLENCE AND GRANDSTAND

DRAWING TITLE


COVER SHEET

DEVELOPMENT APPLICATION

014340

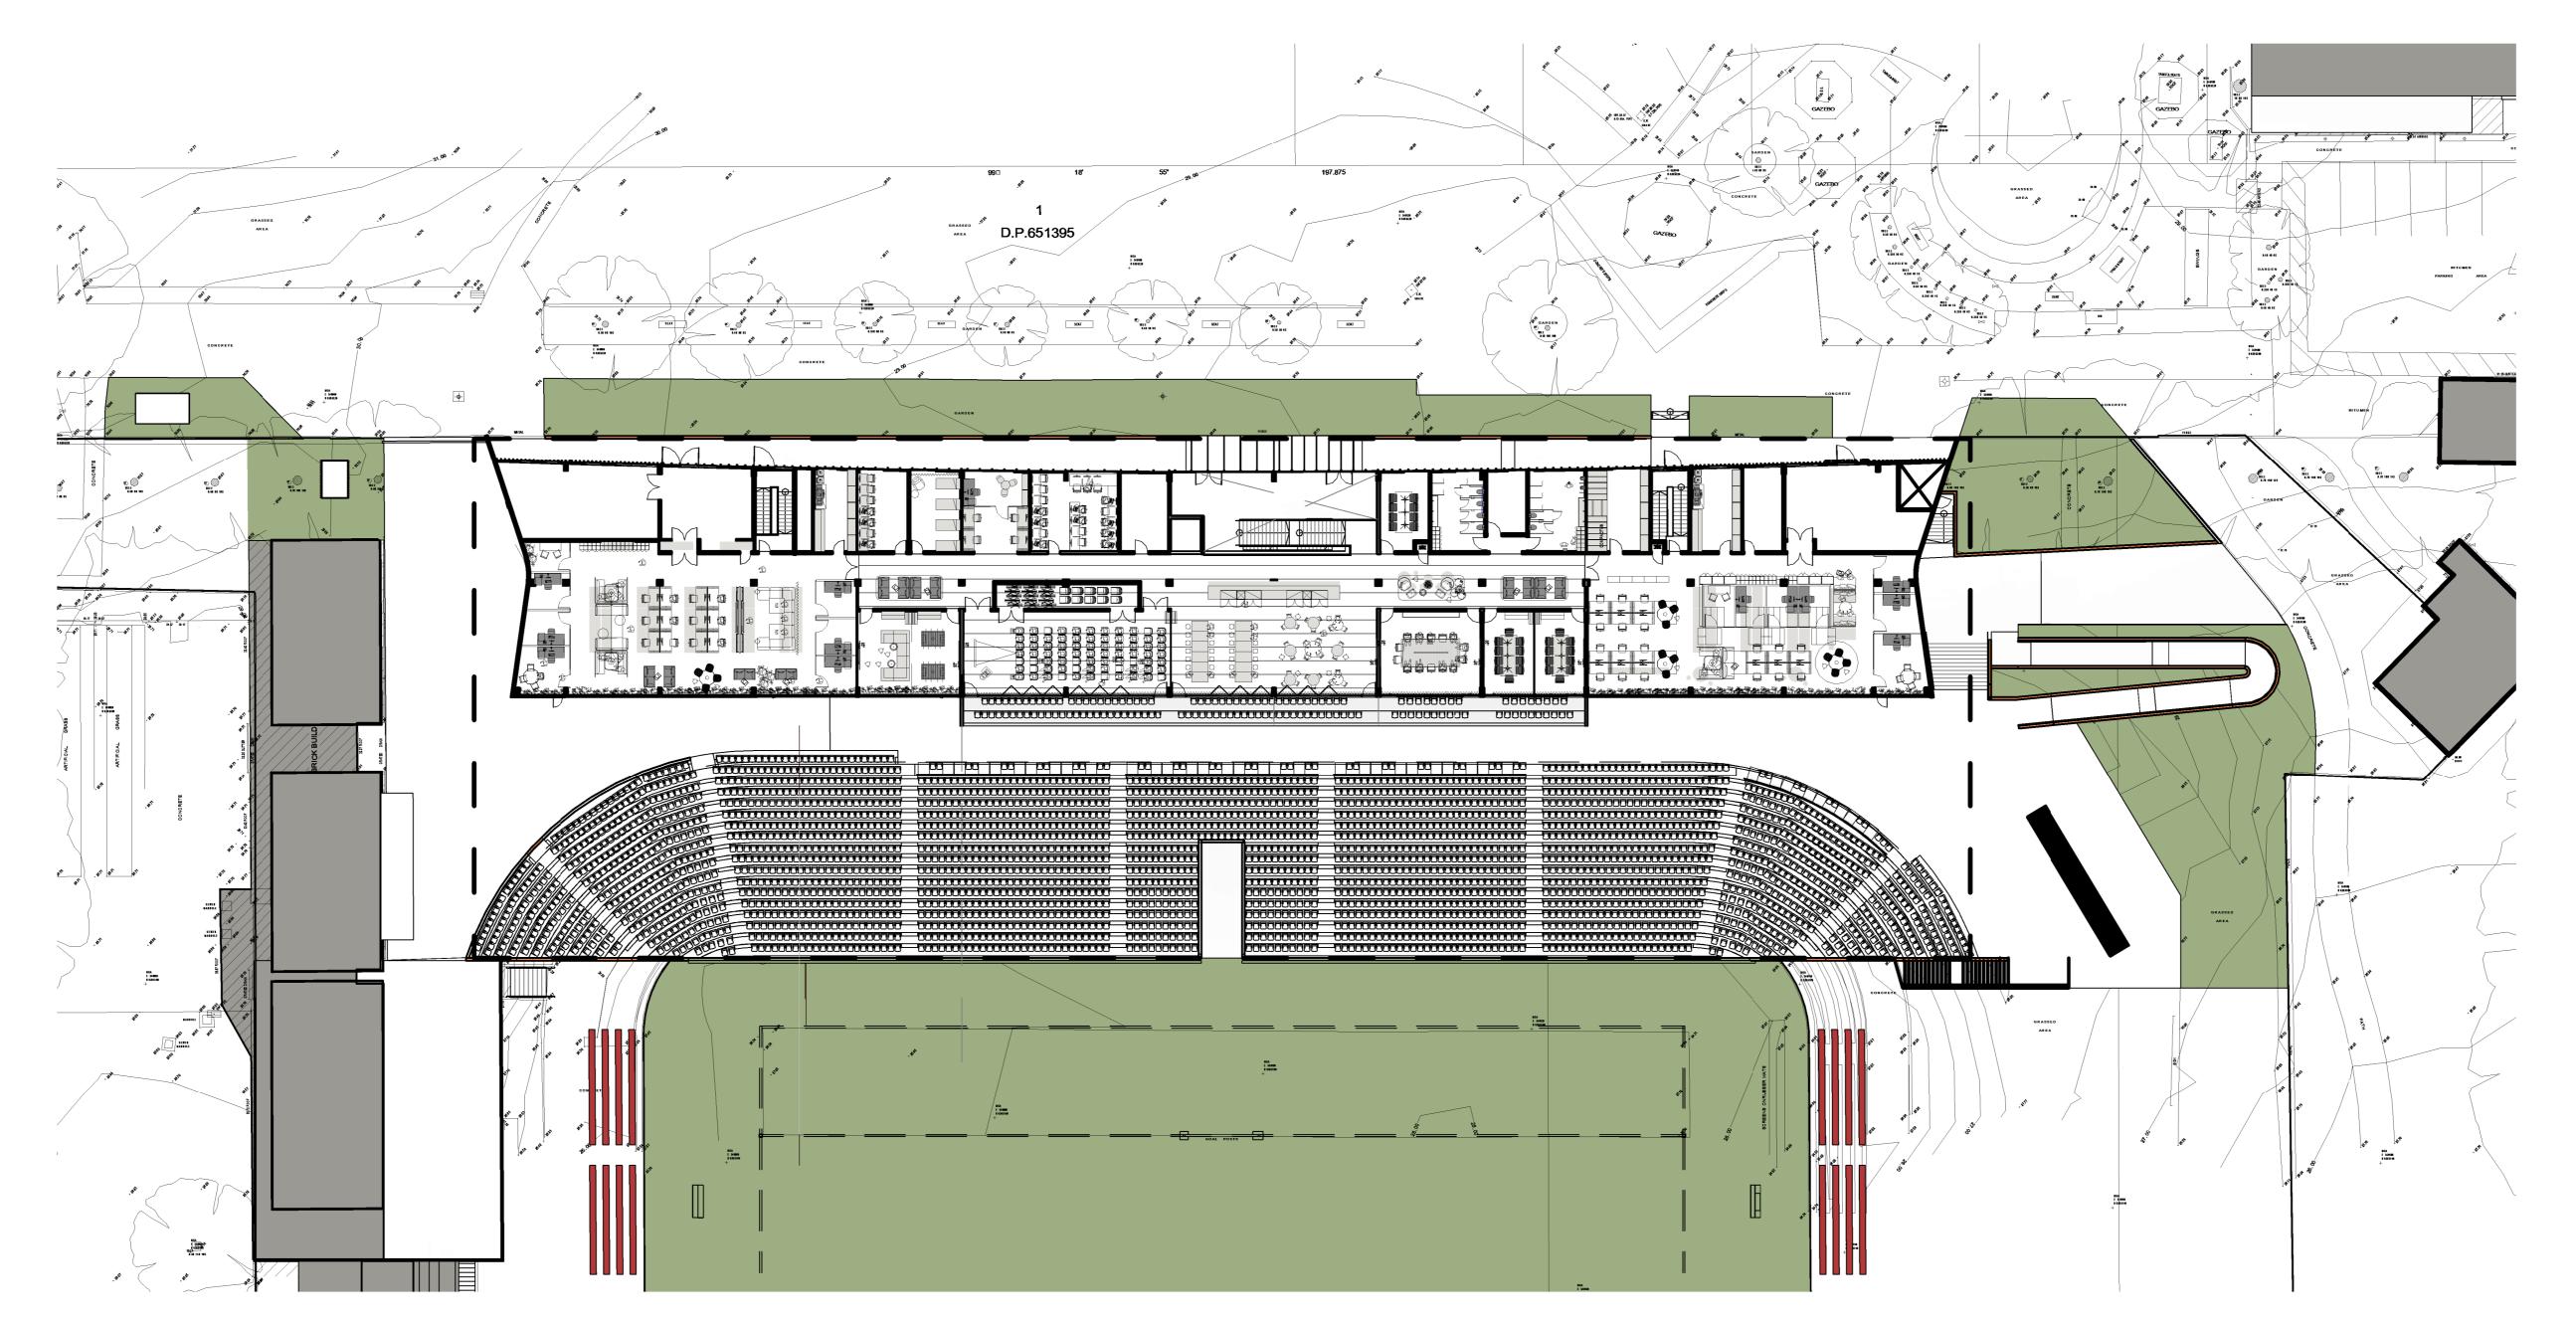


UPPER LEVEL 01 NOTIFICATION

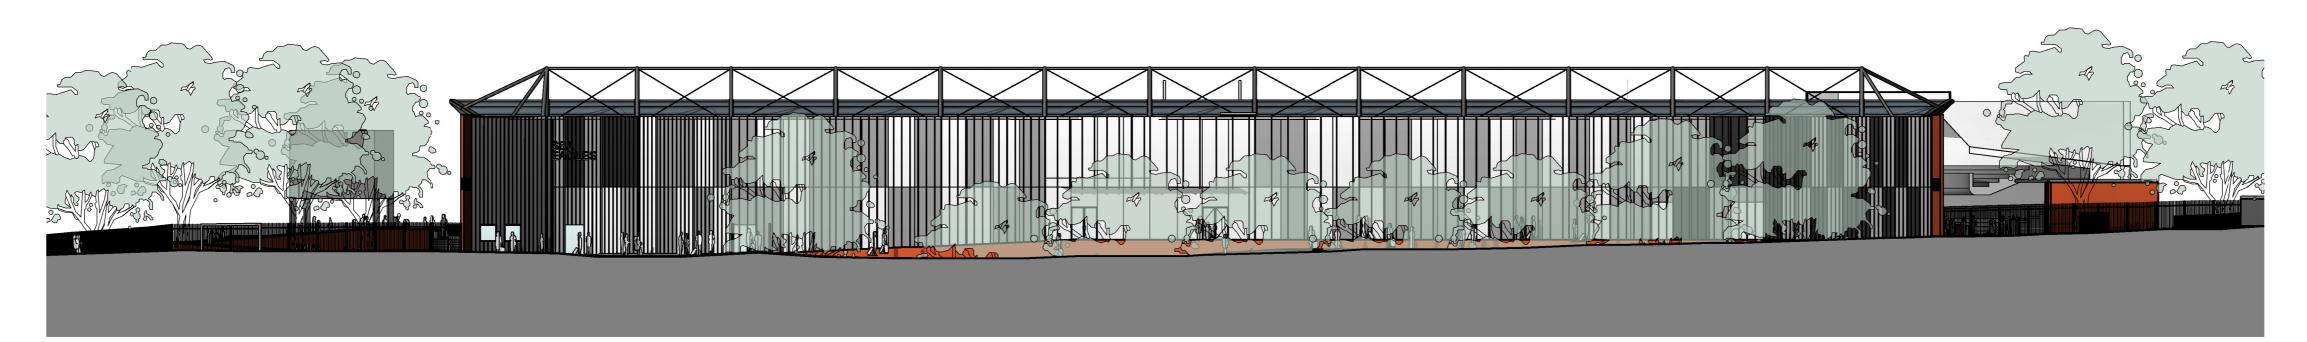


ELEVATION - NORTH NOTIFICATION



ELEVATION - PITCH

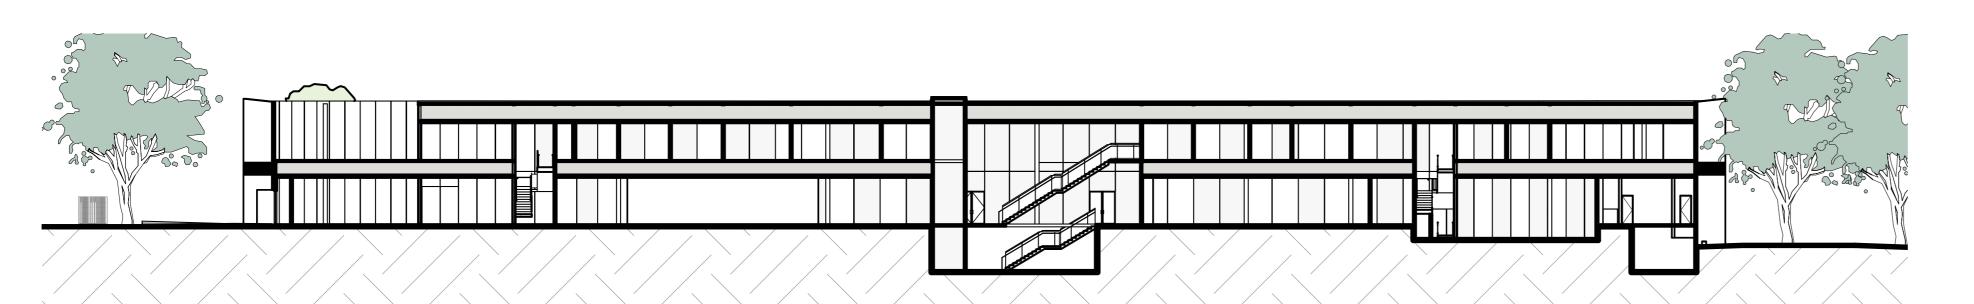



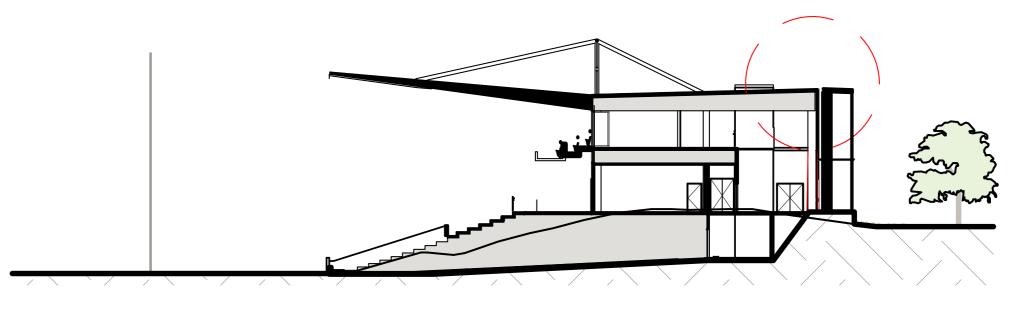


SHORT SECTION NOTIFICATION

HASSELL

Scale 1 : 1000@A4 BROOKVALE OVAL
REDEVELOPMENT CENTRE OF
EXCELLENCE AND GRANDSTAND

A_0100 NOTIFICATION PLAN

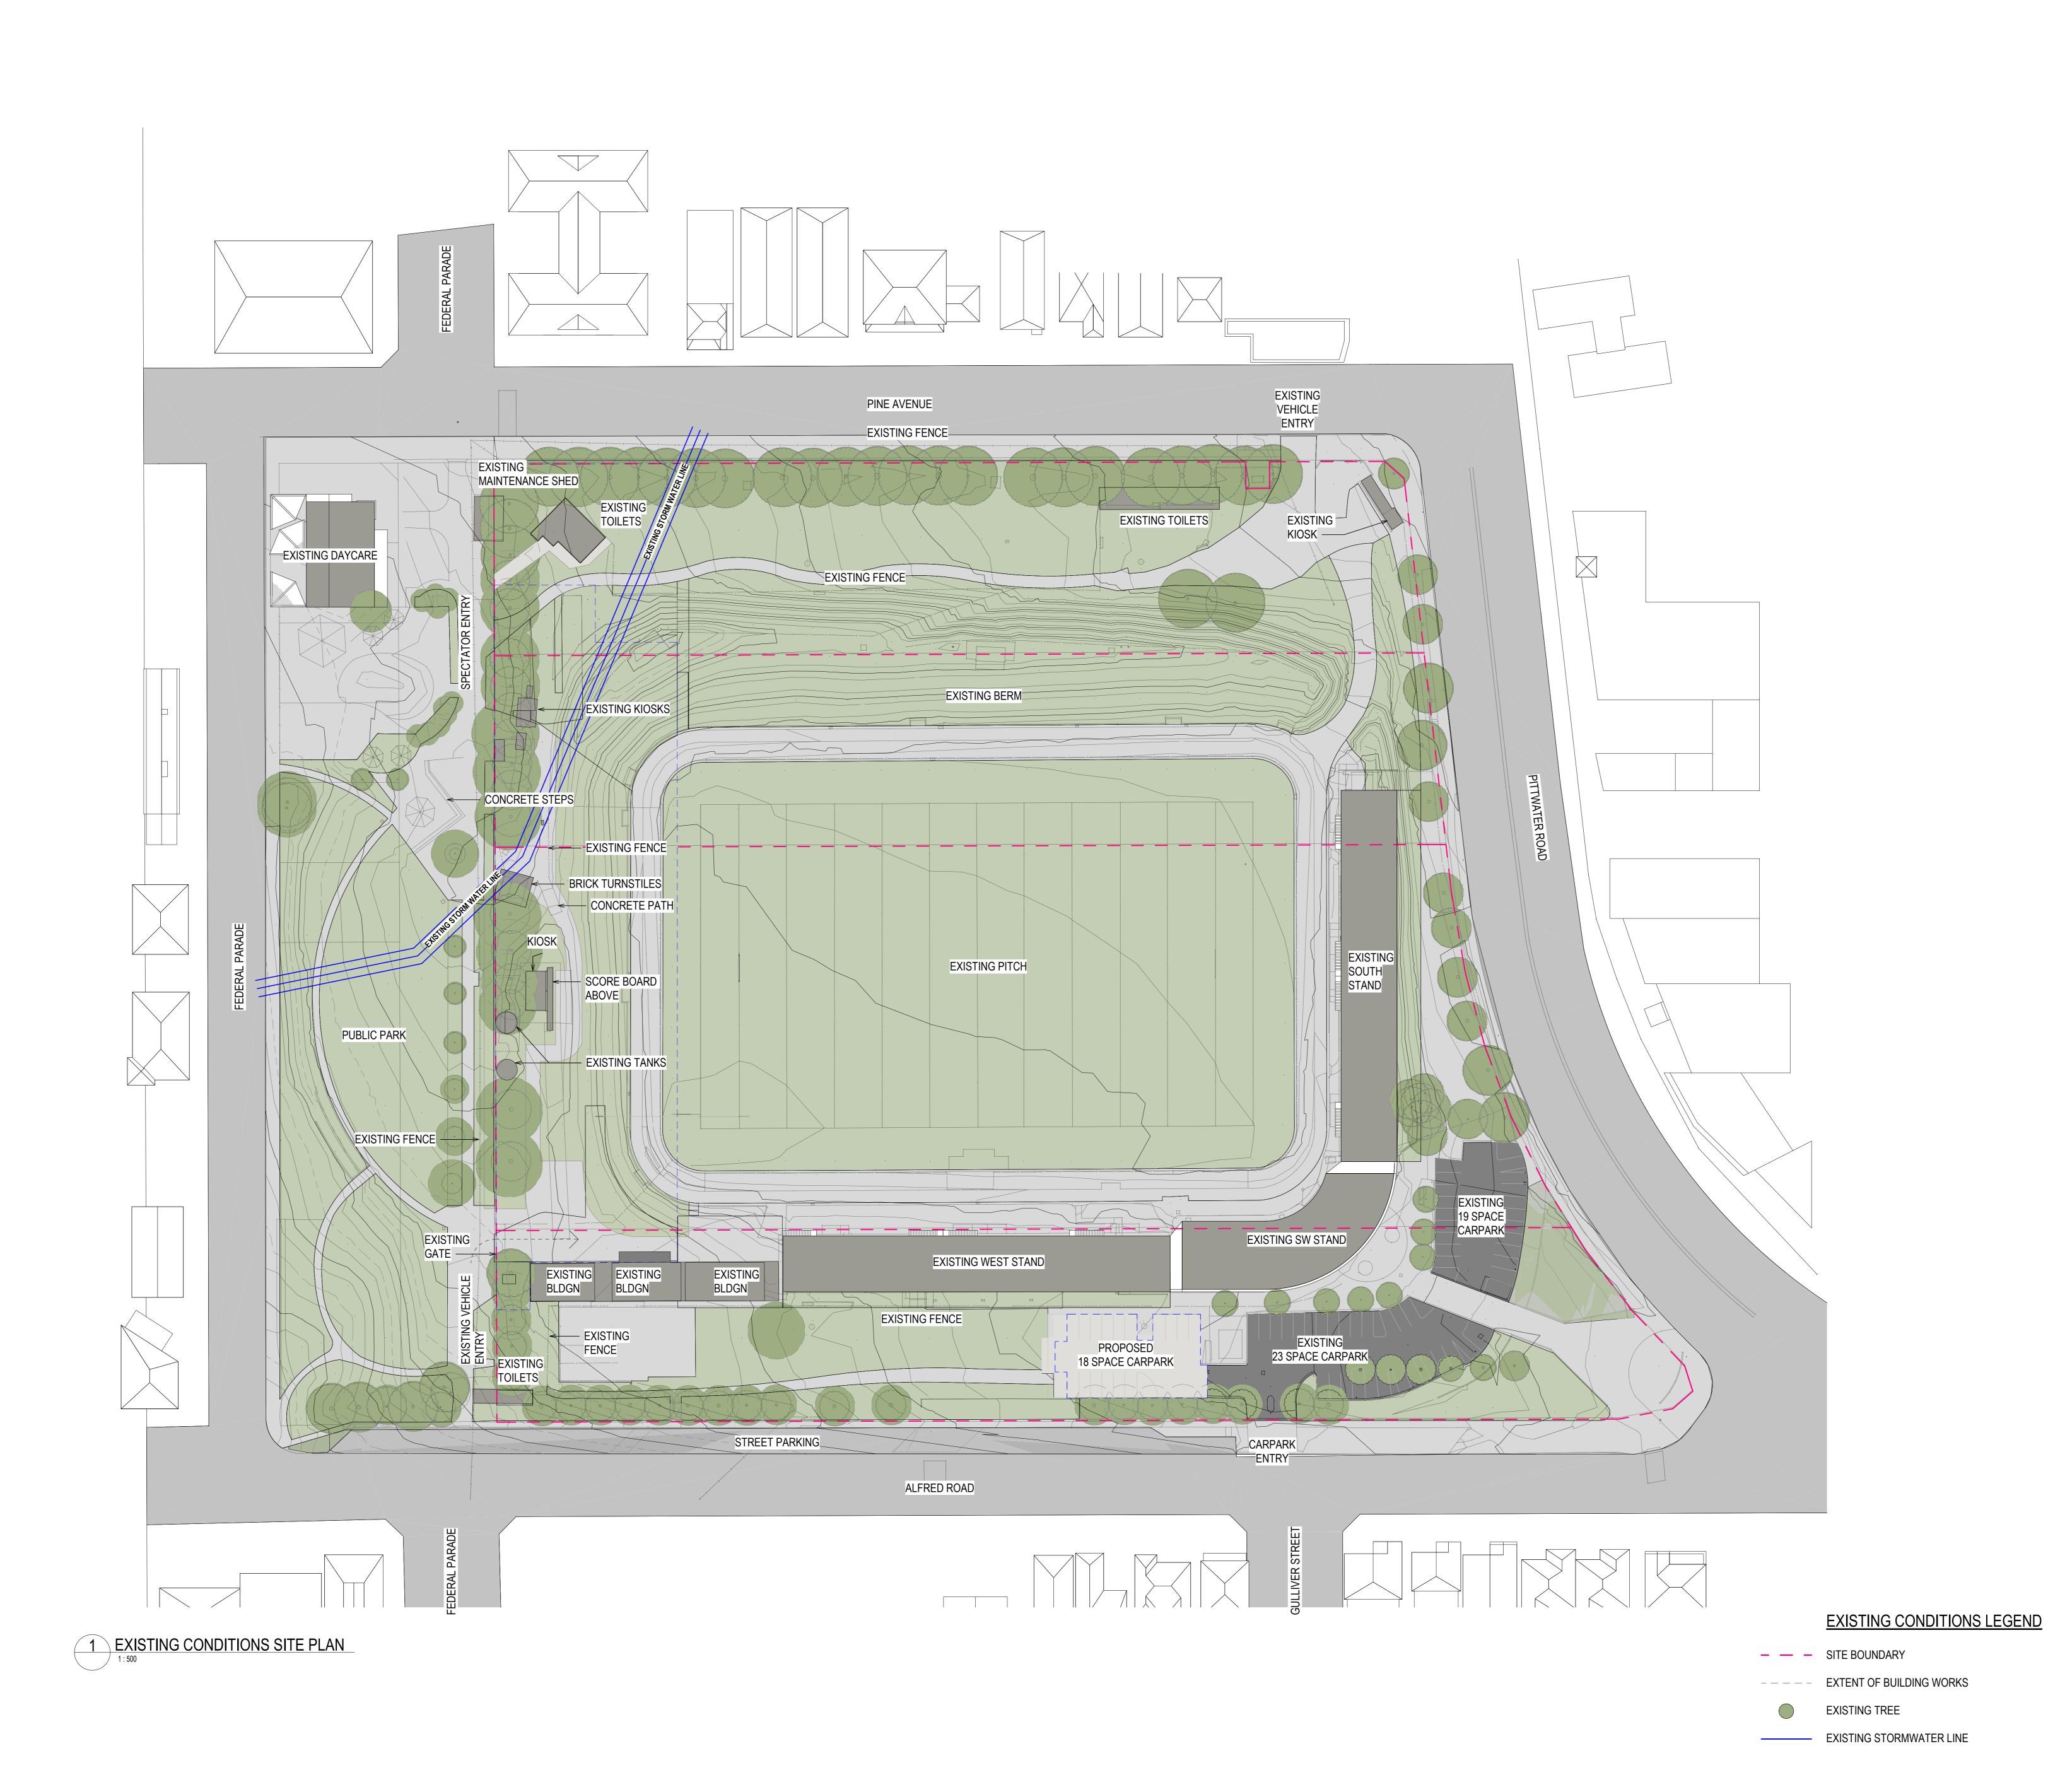

REFERENCE MAP

INDICATIVE ONLY - NOT FOR CONSTRUCTION

1. DO NOT SCALE DRAWINGS. WRITTEN DIMENSIONS GOVERN. 2. ALL DIMENSIONS ARE IN MILLIMETRES UNLESS NOTED OTHERWISE. 3. ALL DIMENSIONS SHALL BE VERIFIED ON SITE BEFORE PROCEEDING

WITH THE WORK. HASSELL SHALL BE NOTIFIED IN WRITING OF ANY DISCREPANCIES. 4. THIS DRAWING MUST BE READ IN CONJUNCTION WITH ALL RELEVANT CONTRACTS, SPECIFICATIONS AND DRAWINGS.

© COPYRIGHT OF THIS DRAWING IS VESTED IN HASSELL. 2019 HASSELL. LTD.

THIS DRAWING IS AN UNCONTROLLED COPY. UNLESS NOTED OTHERWISE.

REV	DESCRIPTION	DATI
A	For Information	24.09.2
В	For Quantity Surveyor	26.09.2
C	Draft DA Issue	27.09.2
D	Draft DA Issue	30.09.2
E	For Development Application	17.10.2

HASSELL Limited ABN 007 711 435 LEVEL 2, PIER 8/9, 23 HICKSON ROAD SYDNEY NSW 2000 AUSTRALIA SYDNEY@HASSELLSTUDIO.COM

T +61 2 9101 2000 F +61 2 9101 2100 Nominated Architects NSW: Tony Grist 5350 Glenn Scott 6842 Ross de la Motte

HASSELL

Civil & Structure

TTW Level 3 48 Chandos Street

St Leonards NSW 2065 Services

LCI 73 Walker Street

North Sydney NSW 2060

Mckenzie Group Level 6 189 Kent Street

Sydney NSW 2000 **Town Planner**

Level 4

73 Walker Street North Sydney NSW 2060

Aquatics GN&F 68-70 Crown Street Woolloomooloo NSW 2011

Acoustics Pulse Acoustics

73 Walker Street North Sydney NSW 2060

Branding Brand Culture

202 / 19a Boundary Street Rushcutters Bay NSW 2011

Cost Planner RLB

Level 19 141 Walker Street North Sydney NSW 2060


MANLY WARRINGAH SEA EAGLES


BROOKVALE OVAL REDEVELOPMENT CENTRE OF EXCELLENCE AND GRANDSTAND

EXISTING CONDITIONS SITE PLAN

DEVELOPMENT APPLICATION

014340

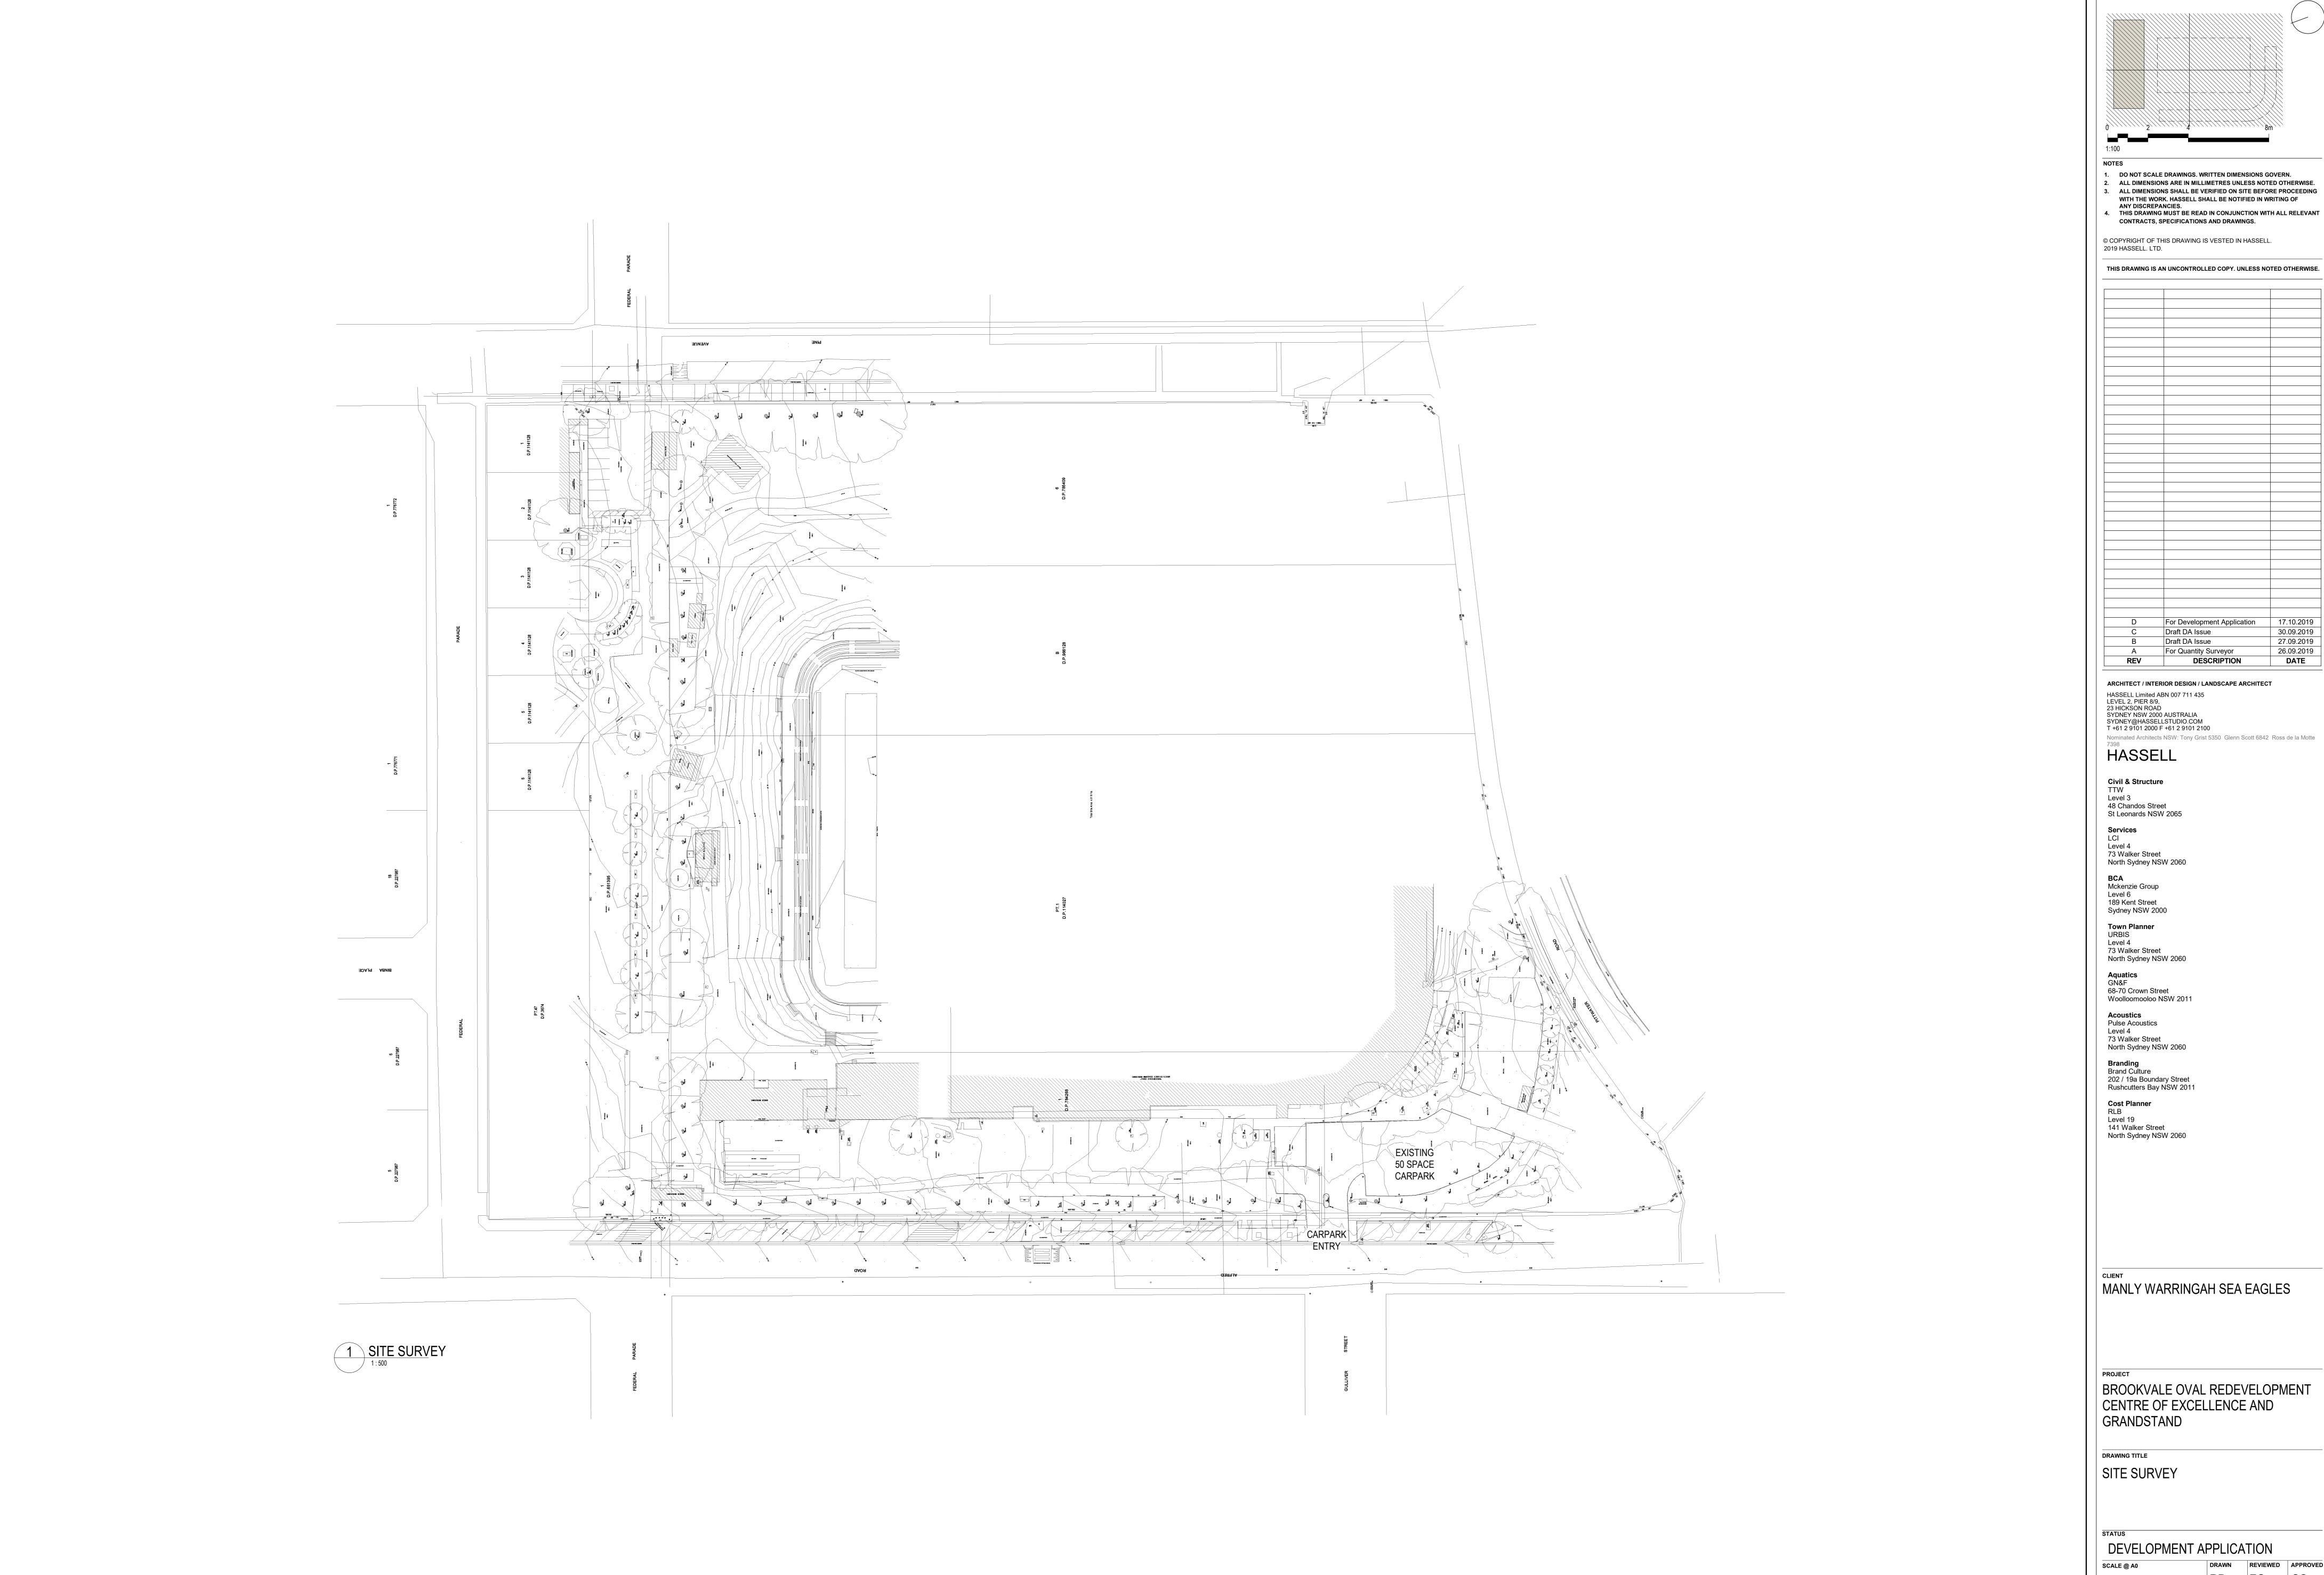

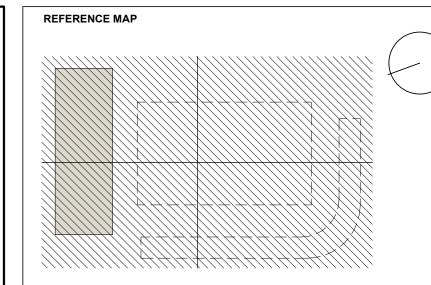

INDICATIVE ONLY - NOT FOR CONSTRUCTION

1. DO NOT SCALE DRAWINGS. WRITTEN DIMENSIONS GOVERN. 2. ALL DIMENSIONS ARE IN MILLIMETRES UNLESS NOTED OTHERWISE. 3. ALL DIMENSIONS SHALL BE VERIFIED ON SITE BEFORE PROCEEDING

WITH THE WORK. HASSELL SHALL BE NOTIFIED IN WRITING OF ANY DISCREPANCIES. 4. THIS DRAWING MUST BE READ IN CONJUNCTION WITH ALL RELEVANT CONTRACTS, SPECIFICATIONS AND DRAWINGS.

© COPYRIGHT OF THIS DRAWING IS VESTED IN HASSELL. 2019 HASSELL. LTD.

THIS DRAWING IS AN UNCONTROLLED COPY. UNLESS NOTED OTHERWISE.

REV	DESCRIPTION	DATE
Α	For Information	24.09.20
В	For Quantity Surveyor	26.09.20
С	Draft DA Issue	27.09.20
	Draft DA Issue	30.09.20
E	For Development Application	17.10.20
		+
		+

HASSELL Limited ABN 007 711 435 LEVEL 2, PIER 8/9, 23 HICKSON ROAD

SYDNEY NSW 2000 AUSTRALIA SYDNEY@HASSELLSTUDIO.COM T +61 2 9101 2000 F +61 2 9101 2100

Nominated Architects NSW: Tony Grist 5350 Glenn Scott 6842 Ross de la Motte HASSELL

Civil & Structure

TTW Level 3 48 Chandos Street

St Leonards NSW 2065 Services

LCI 73 Walker Street

North Sydney NSW 2060

Mckenzie Group Level 6 189 Kent Street

Sydney NSW 2000 **Town Planner**

Level 4

North Sydney NSW 2060

73 Walker Street

Aquatics GN&F 68-70 Crown Street Woolloomooloo NSW 2011

Acoustics Pulse Acoustics

73 Walker Street North Sydney NSW 2060

Branding Brand Culture 202 / 19a Boundary Street

Rushcutters Bay NSW 2011

Cost Planner RLB Level 19

141 Walker Street North Sydney NSW 2060

MANLY WARRINGAH SEA EAGLES

BROOKVALE OVAL REDEVELOPMENT CENTRE OF EXCELLENCE AND GRANDSTAND

014340

SITE ANALYSIS PLAN

DEVELOPMENT APPLICATION As indicated

A_0300



SITE LEGEND

— — SITE BOUNDARY

---- EXTENT OF BUILDING WORKS

EXISTING TREES

DEVELOPMENT APPLICATION

014340

PROPOSED SITE PLAN

GRANDSTAND

REFERENCE MAP

INDICATIVE ONLY - NOT FOR CONSTRUCTION

1. DO NOT SCALE DRAWINGS. WRITTEN DIMENSIONS GOVERN. 2. ALL DIMENSIONS ARE IN MILLIMETRES UNLESS NOTED OTHERWISE. 3. ALL DIMENSIONS SHALL BE VERIFIED ON SITE BEFORE PROCEEDING WITH THE WORK. HASSELL SHALL BE NOTIFIED IN WRITING OF

CONTRACTS, SPECIFICATIONS AND DRAWINGS.

© COPYRIGHT OF THIS DRAWING IS VESTED IN HASSELL.

4. THIS DRAWING MUST BE READ IN CONJUNCTION WITH ALL RELEVANT

THIS DRAWING IS AN UNCONTROLLED COPY. UNLESS NOTED OTHERWISE.

For Development Application

For Information - Pre-Design & 14.08.2019

DESCRIPTION

Nominated Architects NSW: Tony Grist 5350 Glenn Scott 6842 Ross de la Motte

Draft DA Issue Draft DA Issue

For Information

For Information

For Information

For Information

For Information

ARCHITECT / INTERIOR DESIGN / LANDSCAPE ARCHITECT

HASSELL Limited ABN 007 711 435 LEVEL 2, PIER 8/9, 23 HICKSON ROAD

SYDNEY NSW 2000 AUSTRALIA SYDNEY@HASSELLSTUDIO.COM T +61 2 9101 2000 F +61 2 9101 2100

HASSELL

Civil & Structure

48 Chandos Street St Leonards NSW 2065

73 Walker Street North Sydney NSW 2060

Mckenzie Group

189 Kent Street Sydney NSW 2000

Town Planner

73 Walker Street

68-70 Crown Street

North Sydney NSW 2060

Woolloomooloo NSW 2011

North Sydney NSW 2060

202 / 19a Boundary Street

North Sydney NSW 2060

MANLY WARRINGAH SEA EAGLES

BROOKVALE OVAL REDEVELOPMENT

CENTRE OF EXCELLENCE AND

Rushcutters Bay NSW 2011

Level 6

Level 4

Aquatics GN&F

Acoustics Pulse Acoustics

73 Walker Street

Branding Brand Culture

Cost Planner RLB

141 Walker Street

TTW Level 3

Services

LCI

For Quantity Surveyor

30.09.2019

27.09.2019

26.09.2019 24.09.2019

19.09.2019 17.09.2019

13.09.2019

09.09.2019

29.08.2019

ANY DISCREPANCIES.

2019 HASSELL. LTD.

DEMOLITION LEGEND

— — SITE BOUNDARY

---- EXTENT OF BUILDING WORKS

EXISTING TREES

DEMOLITION

DEVELOPMENT APPLICATION

MANLY WARRINGAH SEA EAGLES

Original Sheet Size A0 - 841 x 1189mm

BROOKVALE OVAL REDEVELOPMENT CENTRE OF EXCELLENCE AND

INDICATIVE ONLY - NOT FOR CONSTRUCTION

1. DO NOT SCALE DRAWINGS. WRITTEN DIMENSIONS GOVERN. 2. ALL DIMENSIONS ARE IN MILLIMETRES UNLESS NOTED OTHERWISE. 3. ALL DIMENSIONS SHALL BE VERIFIED ON SITE BEFORE PROCEEDING WITH THE WORK. HASSELL SHALL BE NOTIFIED IN WRITING OF

CONTRACTS, SPECIFICATIONS AND DRAWINGS.

© COPYRIGHT OF THIS DRAWING IS VESTED IN HASSELL.

4. THIS DRAWING MUST BE READ IN CONJUNCTION WITH ALL RELEVANT

THIS DRAWING IS AN UNCONTROLLED COPY. UNLESS NOTED OTHERWISE.

For Development Application

DESCRIPTION

Nominated Architects NSW: Tony Grist 5350 Glenn Scott 6842 Ross de la Motte

30.09.2019

27.09.2019

26.09.2019

24.09.2019

Draft DA Issue

Draft DA Issue

For Information

ARCHITECT / INTERIOR DESIGN / LANDSCAPE ARCHITECT

HASSELL Limited ABN 007 711 435 LEVEL 2, PIER 8/9, 23 HICKSON ROAD

SYDNEY NSW 2000 AUSTRALIA SYDNEY@HASSELLSTUDIO.COM

HASSELL

Civil & Structure

48 Chandos Street St Leonards NSW 2065

73 Walker Street

Mckenzie Group

189 Kent Street

Town Planner

73 Walker Street

68-70 Crown Street

73 Walker Street

Branding Brand Culture

Cost Planner RLB Level 19 141 Walker Street North Sydney NSW 2060

North Sydney NSW 2060

Woolloomooloo NSW 2011

North Sydney NSW 2060

202 / 19a Boundary Street Rushcutters Bay NSW 2011

GRANDSTAND

014340

DEMOLITION PLAN

Sydney NSW 2000

Level 6

URBIS Level 4

Aquatics GN&F

Acoustics Pulse Acoustics Level 4

North Sydney NSW 2060

TTW

Level 3

Services


LCI

T +61 2 9101 2000 F +61 2 9101 2100

For Quantity Surveyor

ANY DISCREPANCIES.

2019 HASSELL. LTD.

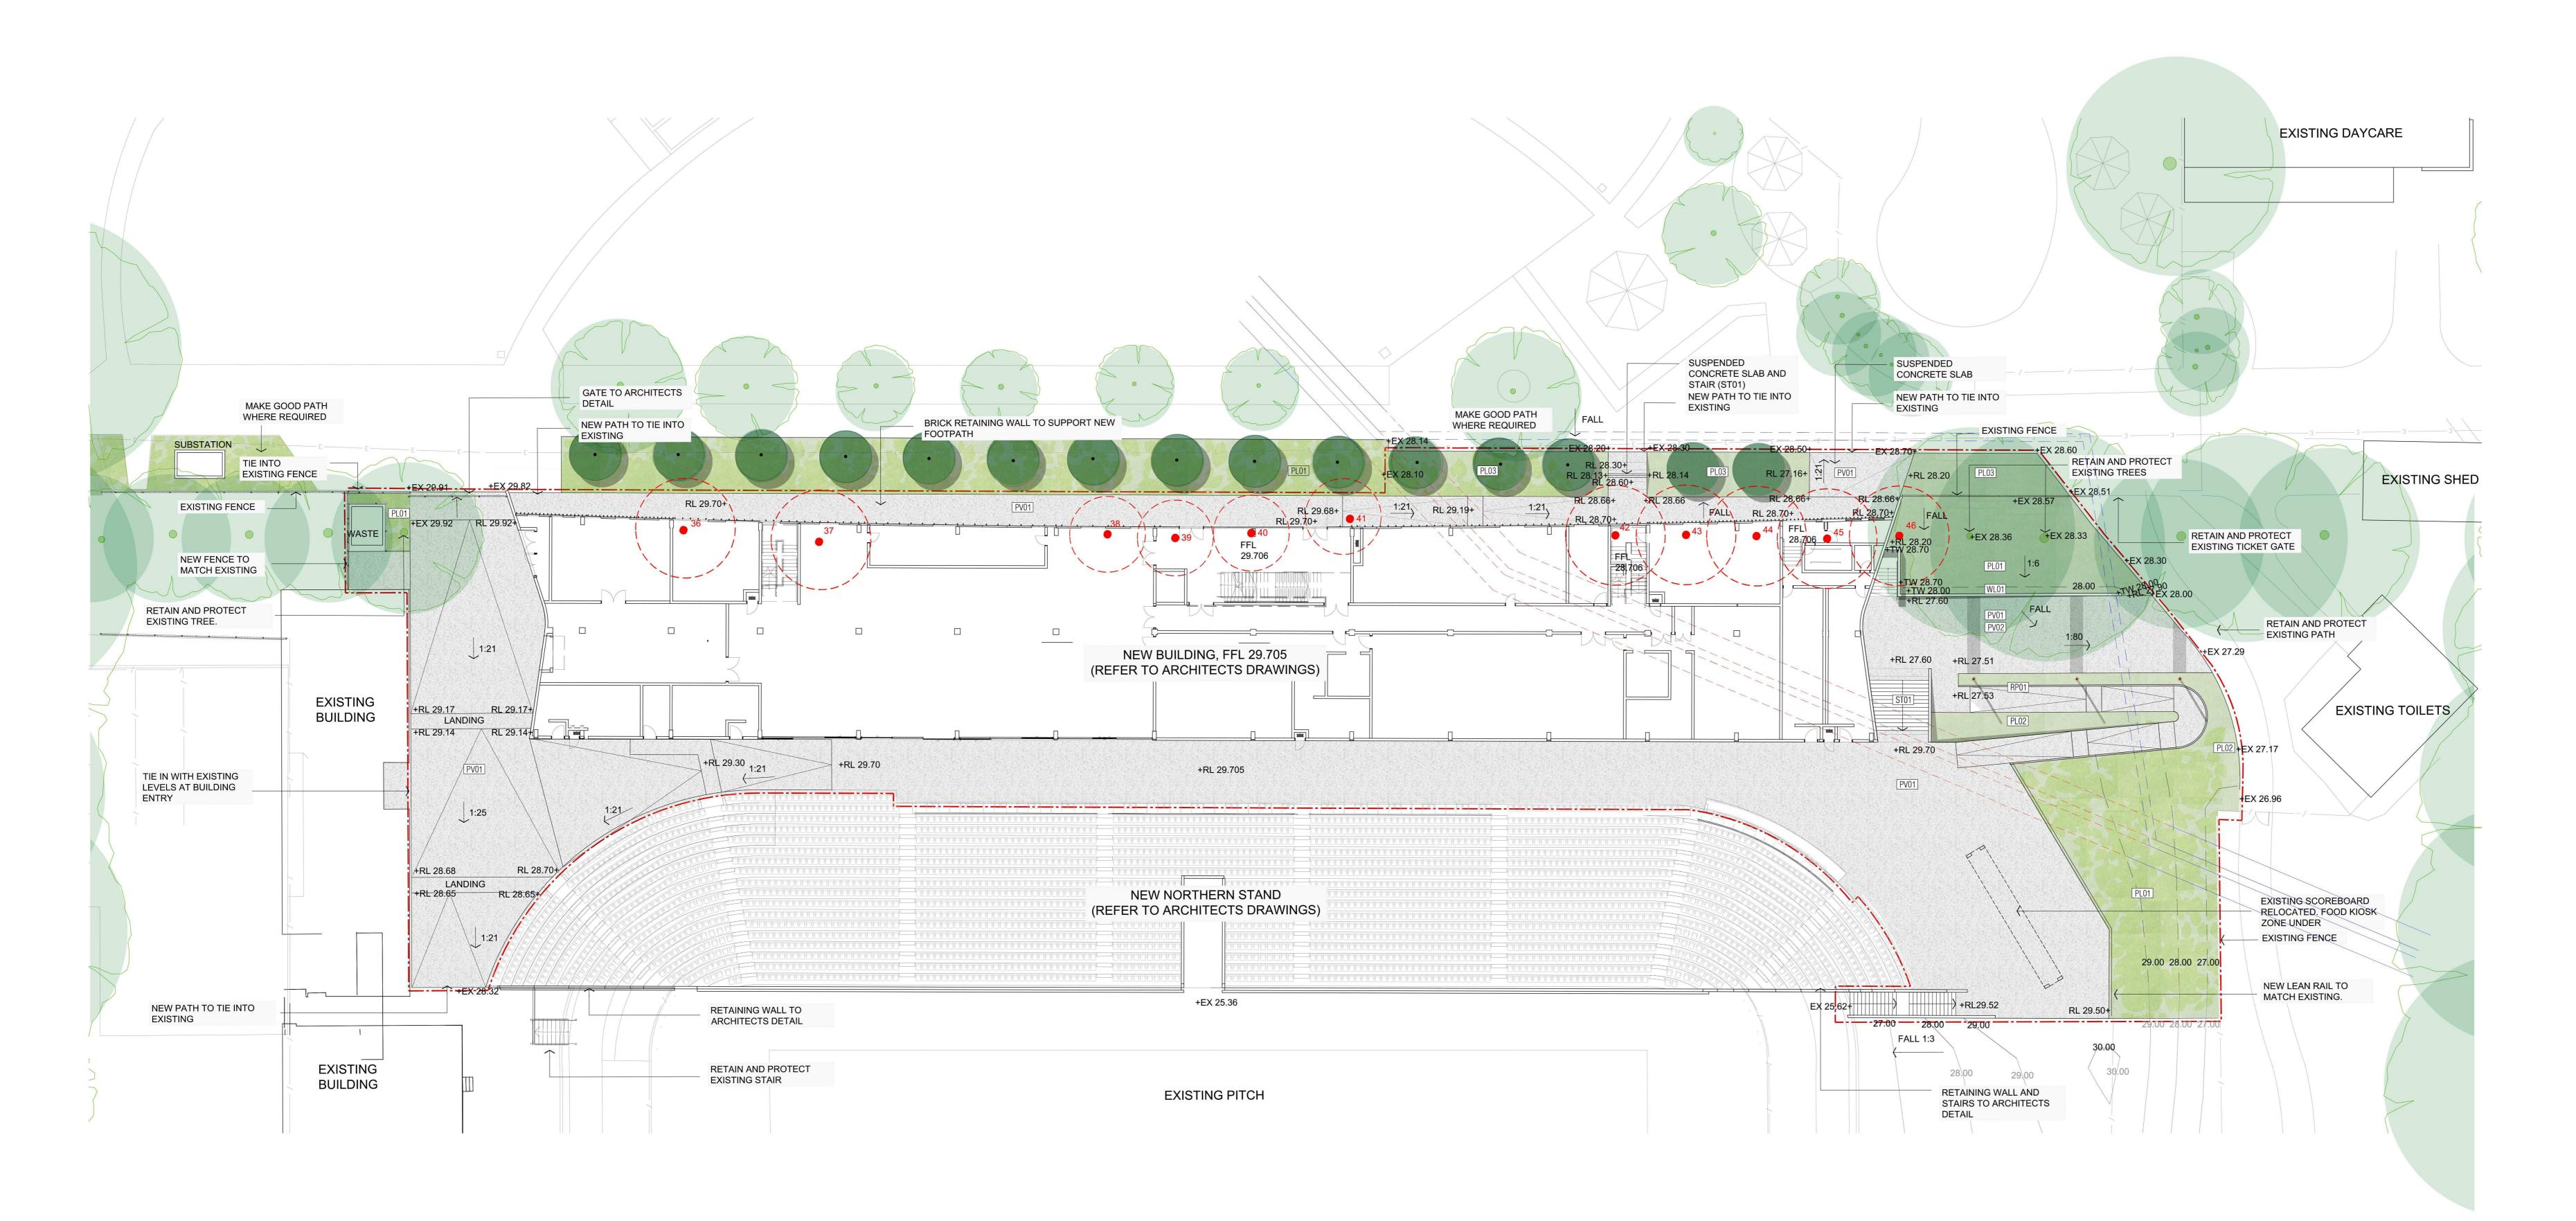

LEG	SEND										
SITE	AND LEV	/ELS	PAVEMENTS		PLANT	ING (TR	REES)	PLANTING		STAIRS AND	RAMPS
REF.	SYMBOL	DESCRIPTION			REF.	SYMBOL	DESCRIPTION				
N/A		EXTENT OF WORKS BOUNDARY	PV01	INSITU CONCRETE PAVING COLOUR/ FINISH: GREY/ BROOM FINISH		(xx)	EXISTING TREE TO BE DEMOLISHED. REFER TO ARBORIST PLAN FOR SPECIES AND LOCATION	PL01	PLANTING MIX 01 (MASS PLANTING) REFER TO PLANTING SCHEDULE FOR SPECIES TYPE	ST01	INSITU CONCRETE STAIR COLOUR/ FINISH: GREY/ BROOM FINISHED
N/A	+RL13.50	FINISHED GROUND LEVEL (PROPOSED)	PV02	INSITU CONCRETE PAVING COLOUR/ FINISH: GREY WITH EXPOSED AGGREGATE/ WASHED FINISH			EXISTING TREE RETAIN AND PROTECT	PL02	PLANTING MIX 02 REFER TO PLANTING SCHEDULE FOR SPECIES TYPE	RP01	INSITU CONCRETE RAMP WITH BRICK RETAINING WALL UNDER COLOUR/ FINISH: GREY/ BROOM FINISHED
N/A	+EX13.50	FINISHED GROUND LEVEL (EXISTING)	WALLS				NEW TREE / SHRUB	PL03	PLANTING MIX 03 (SWALE PLANTING) REFER TO PLANTING SCHEDULE FOR SPECIES TYPE	LIGHTING	
N/A	+TW13.50	TOP OF WALL	WL01	BRICK RETAINING WALL COLOUR/ FINISH: MATCH ARCHITECTURAL FACAD	DE					•	POST TOP LIGHT FINISH: GREY POWDERCOAT SIZE: 8M TALL

PLANTING SCHEDULE

BOTANICAL NAME	COMMON NAME	SIZE	SPACING (/M2)	MATURE SIZE (WIDTH X HEIGHT)	% OF MIX	QUANTITY
TREES/ SHRUBS						
Banksia spp.	Banksia	200L	AS SHOWN	1-3M X 4M	N/A	8
Callistemon spp.	Bottlebrush	200L	AS SHOWN	1-3M X 4M	N/A	7
PLANTING MIX 01 (35	50m2)					
Dianella 'Cassa Blue'	Paroo Lily	140MM	6	400MM x 400MM	35%	735
Liriope 'Evergreen Giant'	Liriope	140MM	6	600MM x 400MM	40%	840
Lomandra 'Tanika'	Dwarf Mat Rush	140MM	6	600MM x 400MM	25%	525
PLANTING MIX 02 (75	5m2)					
Lomandra 'Tanika'	Dwarf Mat Rush	140MM	6	600MM x 400MM	20%	90
Doryanthese excelsa	Gymea Lily	300MM	2	2000MM x 2000MM	5%	23
Carpobrotus glaucescens	Pig Face	140MM	8	600MM x 400MM	30%	135
Myoporum 'Yareena'	Creeping boobialla	140MM	8	100MM x 10MM	15%	68
Westringia 'Mundi'	Coastal Rosemary	300MM	6	1200MM x 500MM	30%	135
PLANTING MIX 03 (14	40m2)					
Liriope 'Just Right'	Liriope	140MM	6	600MM x 400MM	40%	336
Lomandra 'Hystrix'	Dwarf Mat Rush	140MM	6	600MM x 400MM	20%	168
Lomandra 'Tanika'	Dwarf Mat Rush	140MM	6	600MM x 400MM	20%	168
Westringia 'Mundi'	Coastal Rosemary	140MM	6	1200MM x 500MM	20%	168

_AS PER THE NORTHERN BEACHES COUNCIL LANDSCAPED AND OPEN SPACE BUSHLAND SETTING MAP THE PROJECT SITE IS NOT SUBJECT TO MINIMUM PLANTING REQUIREMENTS. ALL NEW PLANTING WILL HAVE MINIMUM SOIL DEPTHS OF 450MM.

_7 X LOPHOSTEMON CONFERTUS AND 4 X CUPANIOPSIS ANACARDIOIDES WILL BE INSTALLED AS PART OF THE PROJECT WORKS WITH MINIMUM SOIL DEPTHS OF 1200MM.

_FINAL TREE AND PLANTING SPECIES, SIZES, MIXES, QUANTITIES AND LOCATIONS TO BE CONFIRMED POST DEVELOPMENT APPLICATION
_ALL PLANTING ZONES TO INCLUDE:

_SUBSOIL IRRIGATION
_75MM MULCH ZONES

1. DO NOT SCALE DRAWINGS. WRITTEN DIMENSIONS GOVERN. 2. ALL DIMENSIONS ARE IN MILLIMETRES UNLESS NOTED OTHERWISE. 3. ALL DIMENSIONS SHALL BE VERIFIED ON SITE BEFORE PROCEEDING WITH THE WORK. HASSELL SHALL BE NOTIFIED IN WRITING OF ANY DISCREPANCIES. 4. THIS DRAWING MUST BE READ IN CONJUNCTION WITH ALL RELEVANT CONTRACTS, SPECIFICATIONS AND DRAWINGS. © COPYRIGHT OF THIS DRAWING IS VESTED IN HASSELL. 2019 HASSELL. LTD. THIS DRAWING IS AN UNCONTROLLED COPY. UNLESS NOTED OTHERWISE. Re-Issued for DA Amendment 17.10.2019 For Development Application Draft DA Issue 30.09.2019 27.09.2019 Draft DA Issue For Quantity Surveyor 26.09.2019 24.09.2019 For Information DESCRIPTION DATE ARCHITECT / INTERIOR DESIGN / LANDSCAPE ARCHITECT HASSELL Limited ABN 007 711 435 LEVEL 2, PIER 8/9, 23 HICKSON ROAD SYDNEY NSW 2000 AUSTRALIA SYDNEY@HASSELLSTUDIO.COM T +61 2 9101 2000 F +61 2 9101 2100 Nominated Architects NSW: Tony Grist 5350 Glenn Scott 6842 Ross de la Motte HASSELL Civil & Structure TTW Level 3 48 Chandos Street St Leonards NSW 2065 **Services** LCI Level 4 73 Walker Street North Sydney NSW 2060 BCA Mckenzie Group Level 6 189 Kent Street Sydney NSW 2000 **Town Planner** URBIS Level 4 73 Walker Street North Sydney NSW 2060 Aquatics GN&F 68-70 Crown Street Woolloomooloo NSW 2011 **Acoustics**Pulse Acoustics Level 4 73 Walker Street North Sydney NSW 2060 Branding Brand Culture 202 / 19a Boundary Street Rushcutters Bay NSW 2011 Cost Planner RLB Level 19 141 Walker Street North Sydney NSW 2060

REFERENCE MAP

MANLY WARRINGAH SEA EAGLES

OJECT

BROOKVALE OVAL REDEVELOPMENT CENTRE OF EXCELLENCE AND GRANDSTAND


DRAWING TITLE

LANDSCAPE SITE PLAN

RE-ISSUED FOR DA AMENDMENT
SCALE @ A0 DRAWN REVIEWED APPROVED

PROJECT NUMBER DRAWING NUMBER REV

O14340 A_0500 F

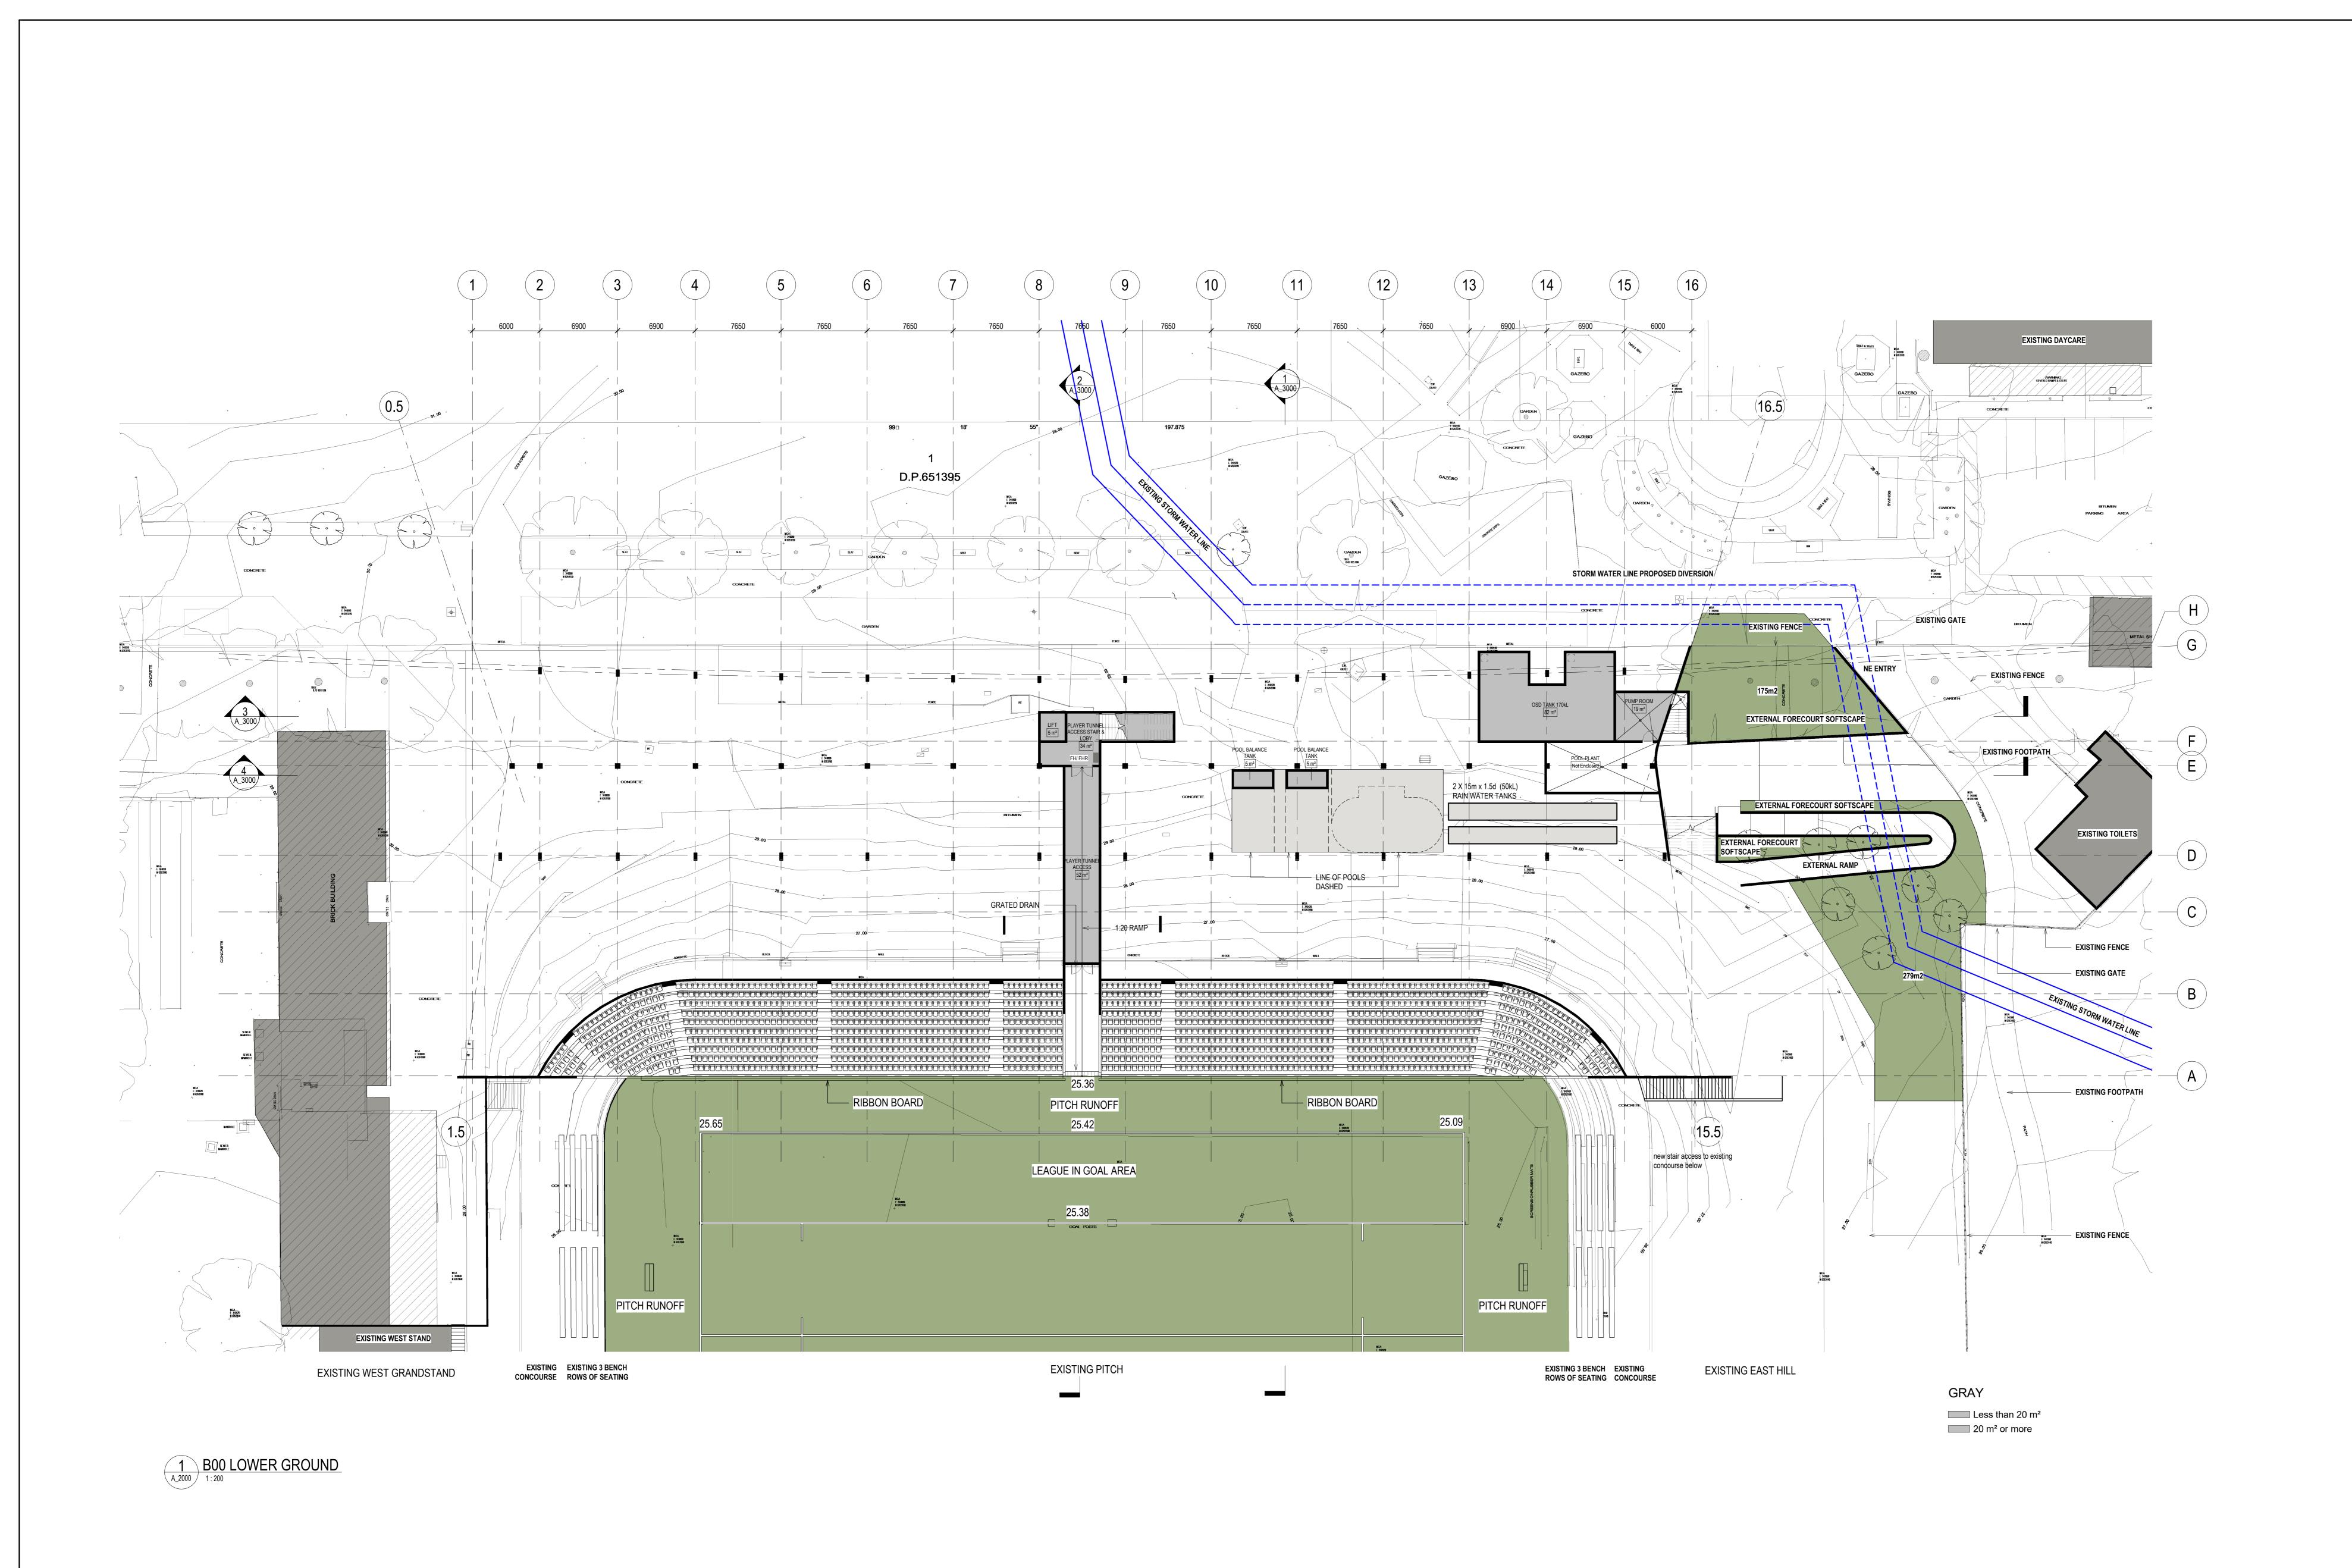

LEGEND

---- PROPOSED DIVERTED STORMWATER LINE

EXISTING STORMWATER LINE

REFERENCE MAP

0 2 4 8m

1:100

NOTES

1. DO NOT SCALE DRAWINGS, WRITTEN DIMENSIONS GOVERN.
2. ALL DIMENSIONS ARE IN MILLIMETRES UNLESS NOTED OTHERWISE.
3. ALL DIMENSIONS SHALL BE VERIFIED ON SITE BEFORE PROCEEDING WITH THE WORK. HASSELL SHALL BE NOTIFIED IN WRITING OF ANY DISCREPANCIES.
4. THIS DRAWING MUST BE READ IN CONJUNCTION WITH ALL RELEVANT CONTRACTS, SPECIFICATIONS AND DRAWINGS.

© COPYRIGHT OF THIS DRAWING IS VESTED IN HASSELL. 2019 HASSELL. LTD.

THIS DRAWING IS AN UNCONTROLLED COPY. UNLESS NOTED OTHERWISE.

For Development Application Draft DA Issue 30.09.2019 27.09.2019 Draft DA Issue 26.09.2019 For Quantity Surveyor For Information 24.09.2019 19.09.2019 For Information 17.09.2019 For Information DESCRIPTION ARCHITECT / INTERIOR DESIGN / LANDSCAPE ARCHITECT HASSELL Limited ABN 007 711 435 LEVEL 2, PIER 8/9, 23 HICKSON ROAD SYDNEY NSW 2000 AUSTRALIA SYDNEY@HASSELLSTUDIO.COM T +61 2 9101 2000 F +61 2 9101 2100

Nominated Architects NSW: Tony Grist 5350 Glenn Scott 6842 Ross de la Motte 7398

HASSELL

Civil & Structure
TTW

Level 3
48 Chandos Street
St Leonards NSW 2065

Services
LCI

Level 4
73 Walker Street
North Sydney NSW 2060

BCA
Mckenzie Group

Level 6 189 Kent Street Sydney NSW 2000 Town Planner URBIS

Level 4

73 Walker Street
North Sydney NSW 2060

Aquatics
GN&F
68-70 Crown Street

Woolloomooloo NSW 2011

Acoustics
Pulse Acoustics
Level 4
73 Walker Street
North Sydney NSW 2060

Branding
Brand Culture
202 / 19a Boundary Street
Rushcutters Bay NSW 2011
Cost Planner

Cost Planner RLB Level 19 141 Walker Street North Sydney NSW 2060

MANLY WARRINGAH SEA EAGLES

PROJECT


BROOKVALE OVAL REDEVELOPMENT CENTRE OF EXCELLENCE AND GRANDSTAND

DRAWING TITLE

GA PLAN - LOWER GROUND B00

STATUS
DEVELOPMENT APPLICATION

SCALE @ A0 DRAWN REVIEWED APPROPRIOR TO THE PROPERTY OF THE PR

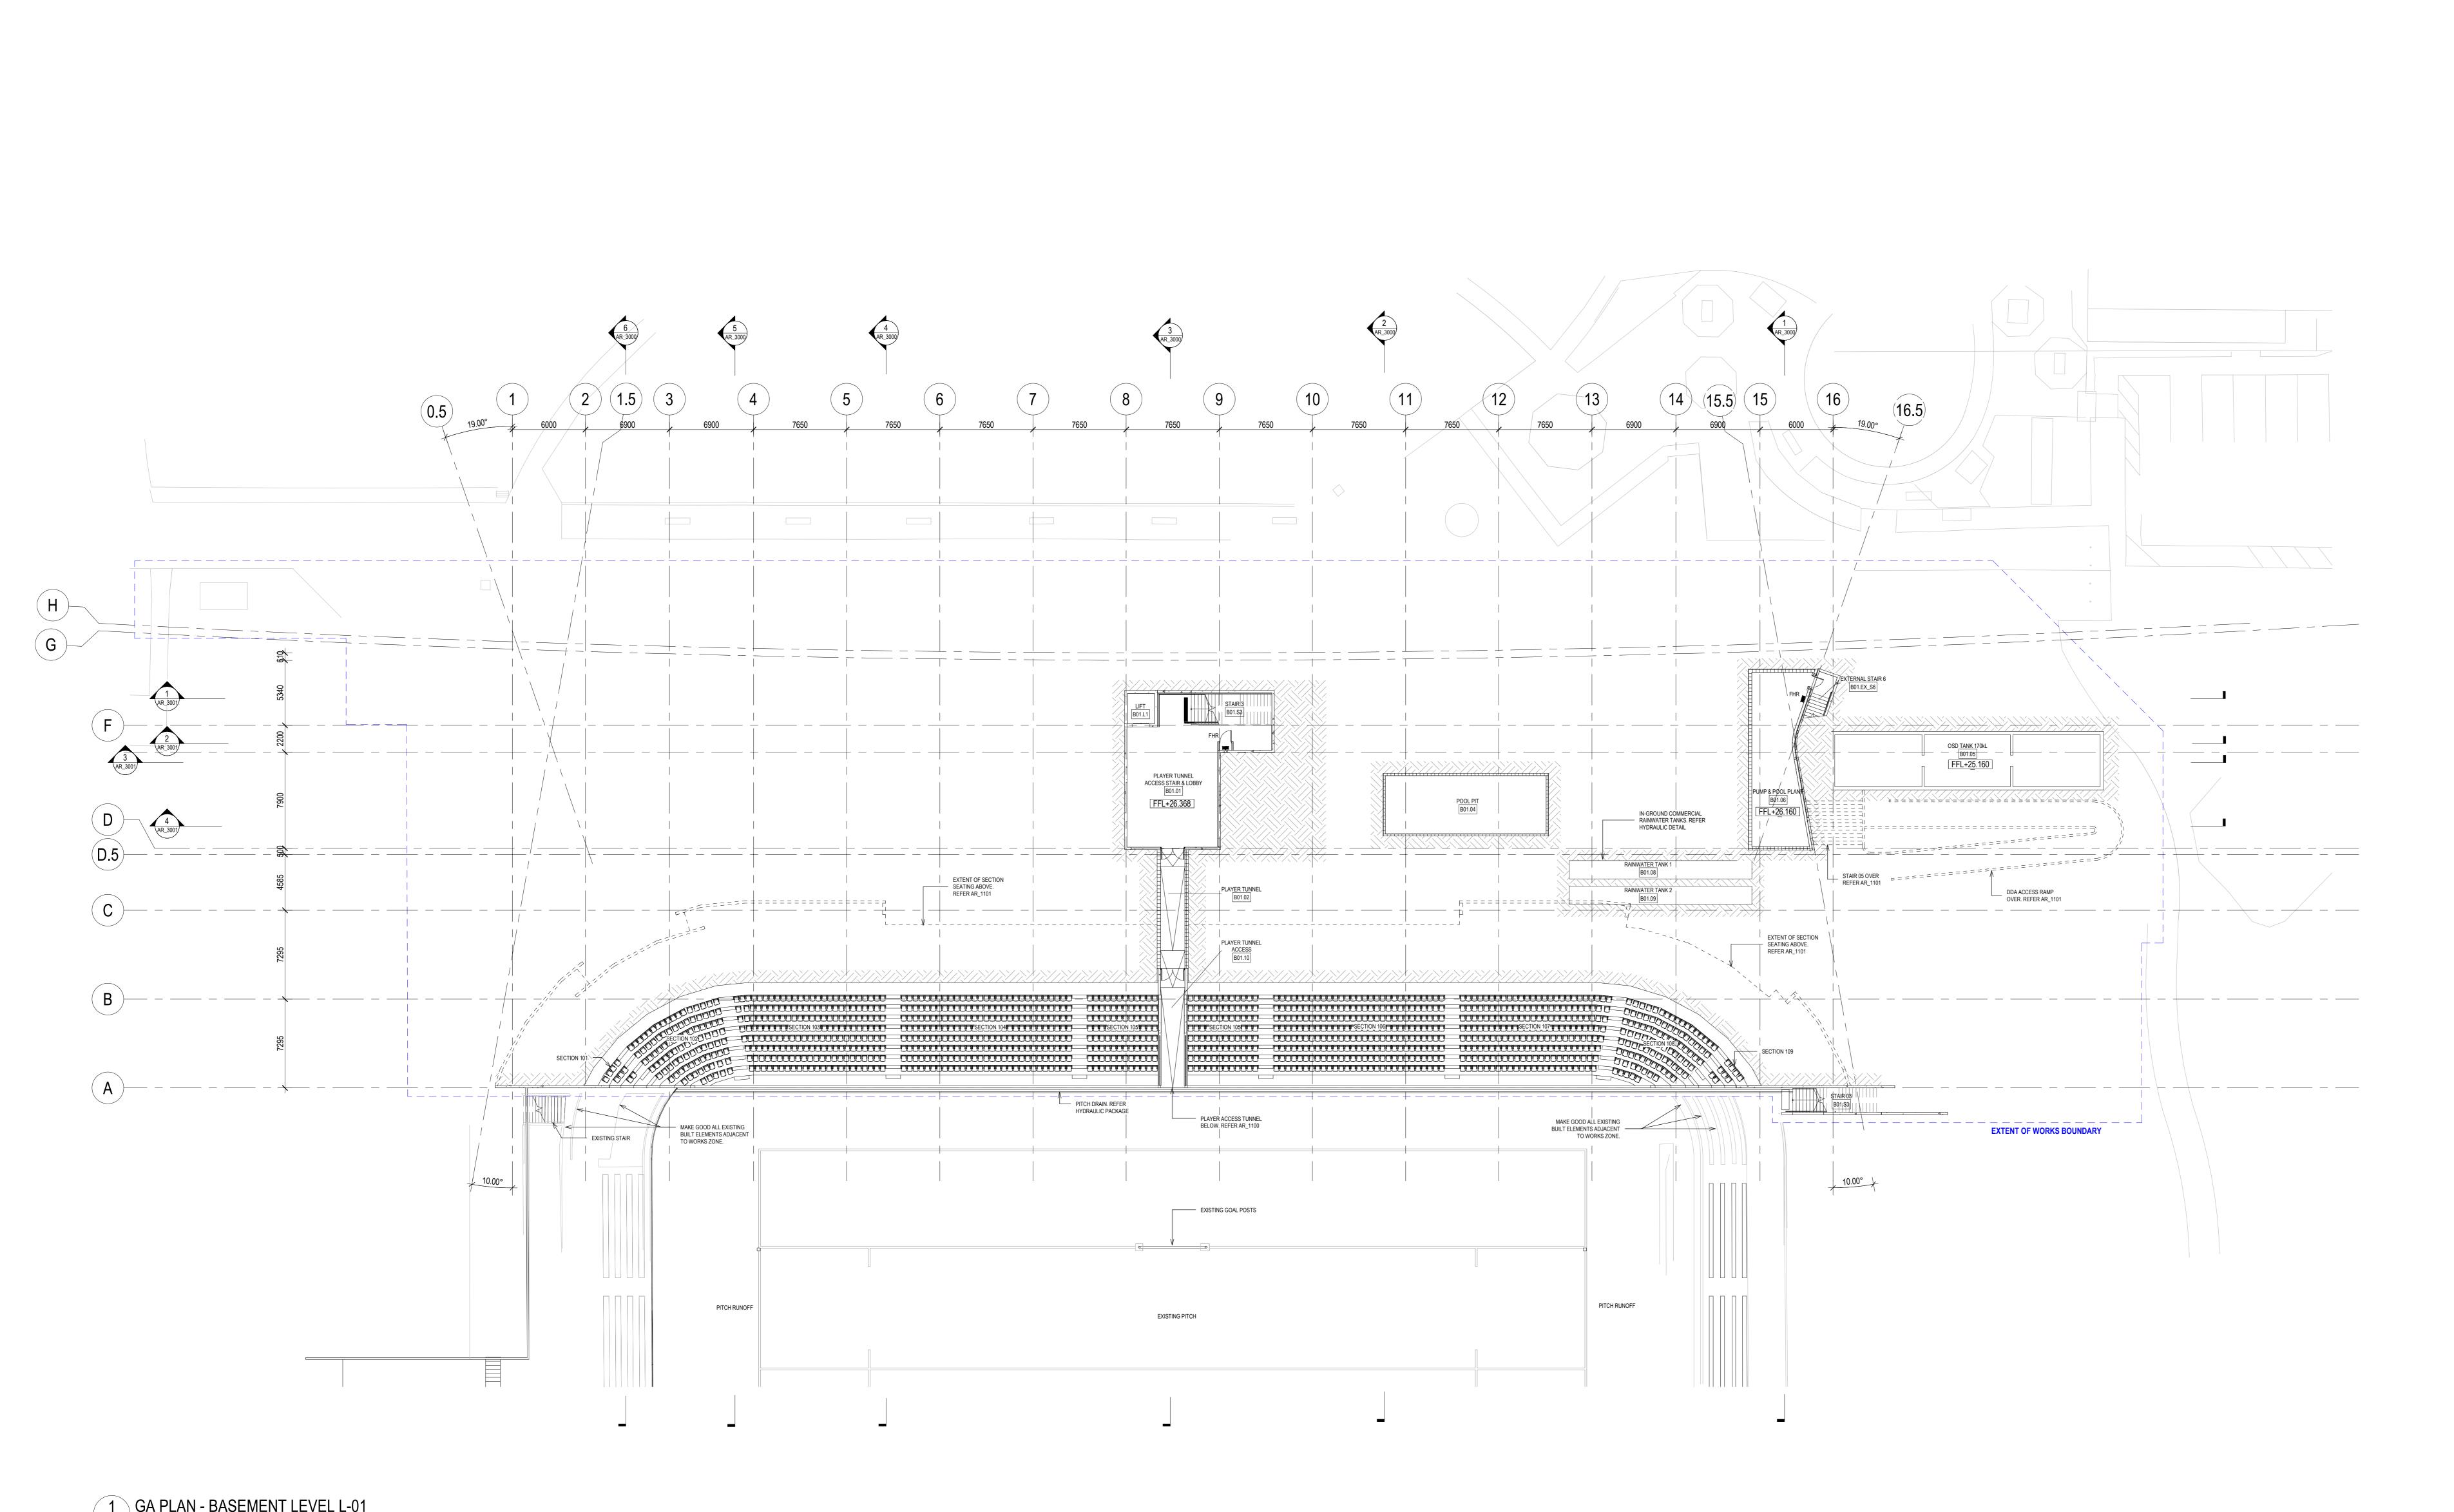

1 GA PLAN - BASEMENT LEVEL L-01

1:100

NOTES

1. DO NOT SCALE DRAWINGS. WRITTEN DIMENSIONS GOVERN.
2. ALL DIMENSIONS ARE IN INLIMENTED ON SITE BEFORE PROCEEDING WITH THE WORK. HASSELL SHALL BE NOTFIED IN WRITING OF ARM Y DISCREPANCES.
4. THOST MARKEN BURGES. READ TO CONJUNCTION WITH ALL RELEVANT CONTRACTS, SPECIFICATIONS AND DRAWINGS.

© COPYRIGHT OF THIS DRAWING IS VESTED IN HASSELL. 2019 HASSELL. LTD.

THIS DRAWING IS AN UNCONTROLLED COPY. UNLESS NOTED OTHERWISE.

ARCHITECT / INTERIOR DESIGN / LANDSCAPE ARCHITECT

For Information
For Information

Draft DA Issue Draft DA Issue

For Quantity Surveyor For Information

Re-Issued for DA Amendment 23.03.2020

27.09.2019 26.09.2019

24.09.2019

17.09.2019

For Development Application

HASSELL Limited ABN 007 711 435 LEVEL 2, PIER 8/9, 23 HICKSON ROAD SYDNEY NSW 2000 AUSTRALIA SYDNEY@HASSELLSTUDIO.COM

T +61 2 9101 2000 F +61 2 9101 2100

Nominated Architects NSW: Tony Grist 5350 Glenn Scott 6842 Ross de la Motte

HASSELL

TTW Level 3 48 Chandos Street St Leonards NSW 2065

Civil & Structure

Services

73 Walker Street North Sydney NSW 2060

BCA Mckenzie Group

Level 6 189 Kent Street Sydney NSW 2000

Town Planner

Level 4 73 Walker Street North Sydney NSW 2060

Aquatics GN&F 68-70 Crown Street

Woolloomooloo NSW 2011

Acoustics

Pulse Acoustics Level 4 73 Walker Street

North Sydney NSW 2060

Brand Culture 202 / 19a Boundary Street Rushcutters Bay NSW 2011

Cost Planner RLB

Level 19 141 Walker Street North Sydney NSW 2060

MANLY WARRINGAH SEA EAGLES

ROJECT

BROOKVALE OVAL REDEVELOPMENT CENTRE OF EXCELLENCE AND GRANDSTAND

DRAWING TITLE


014340

GA PLAN - LOWER GROUND L-01

RE-ISSUED FOR DA AMENDMENT

SCALE @ A0 DRAWN REVIEWED IB GS

00 H

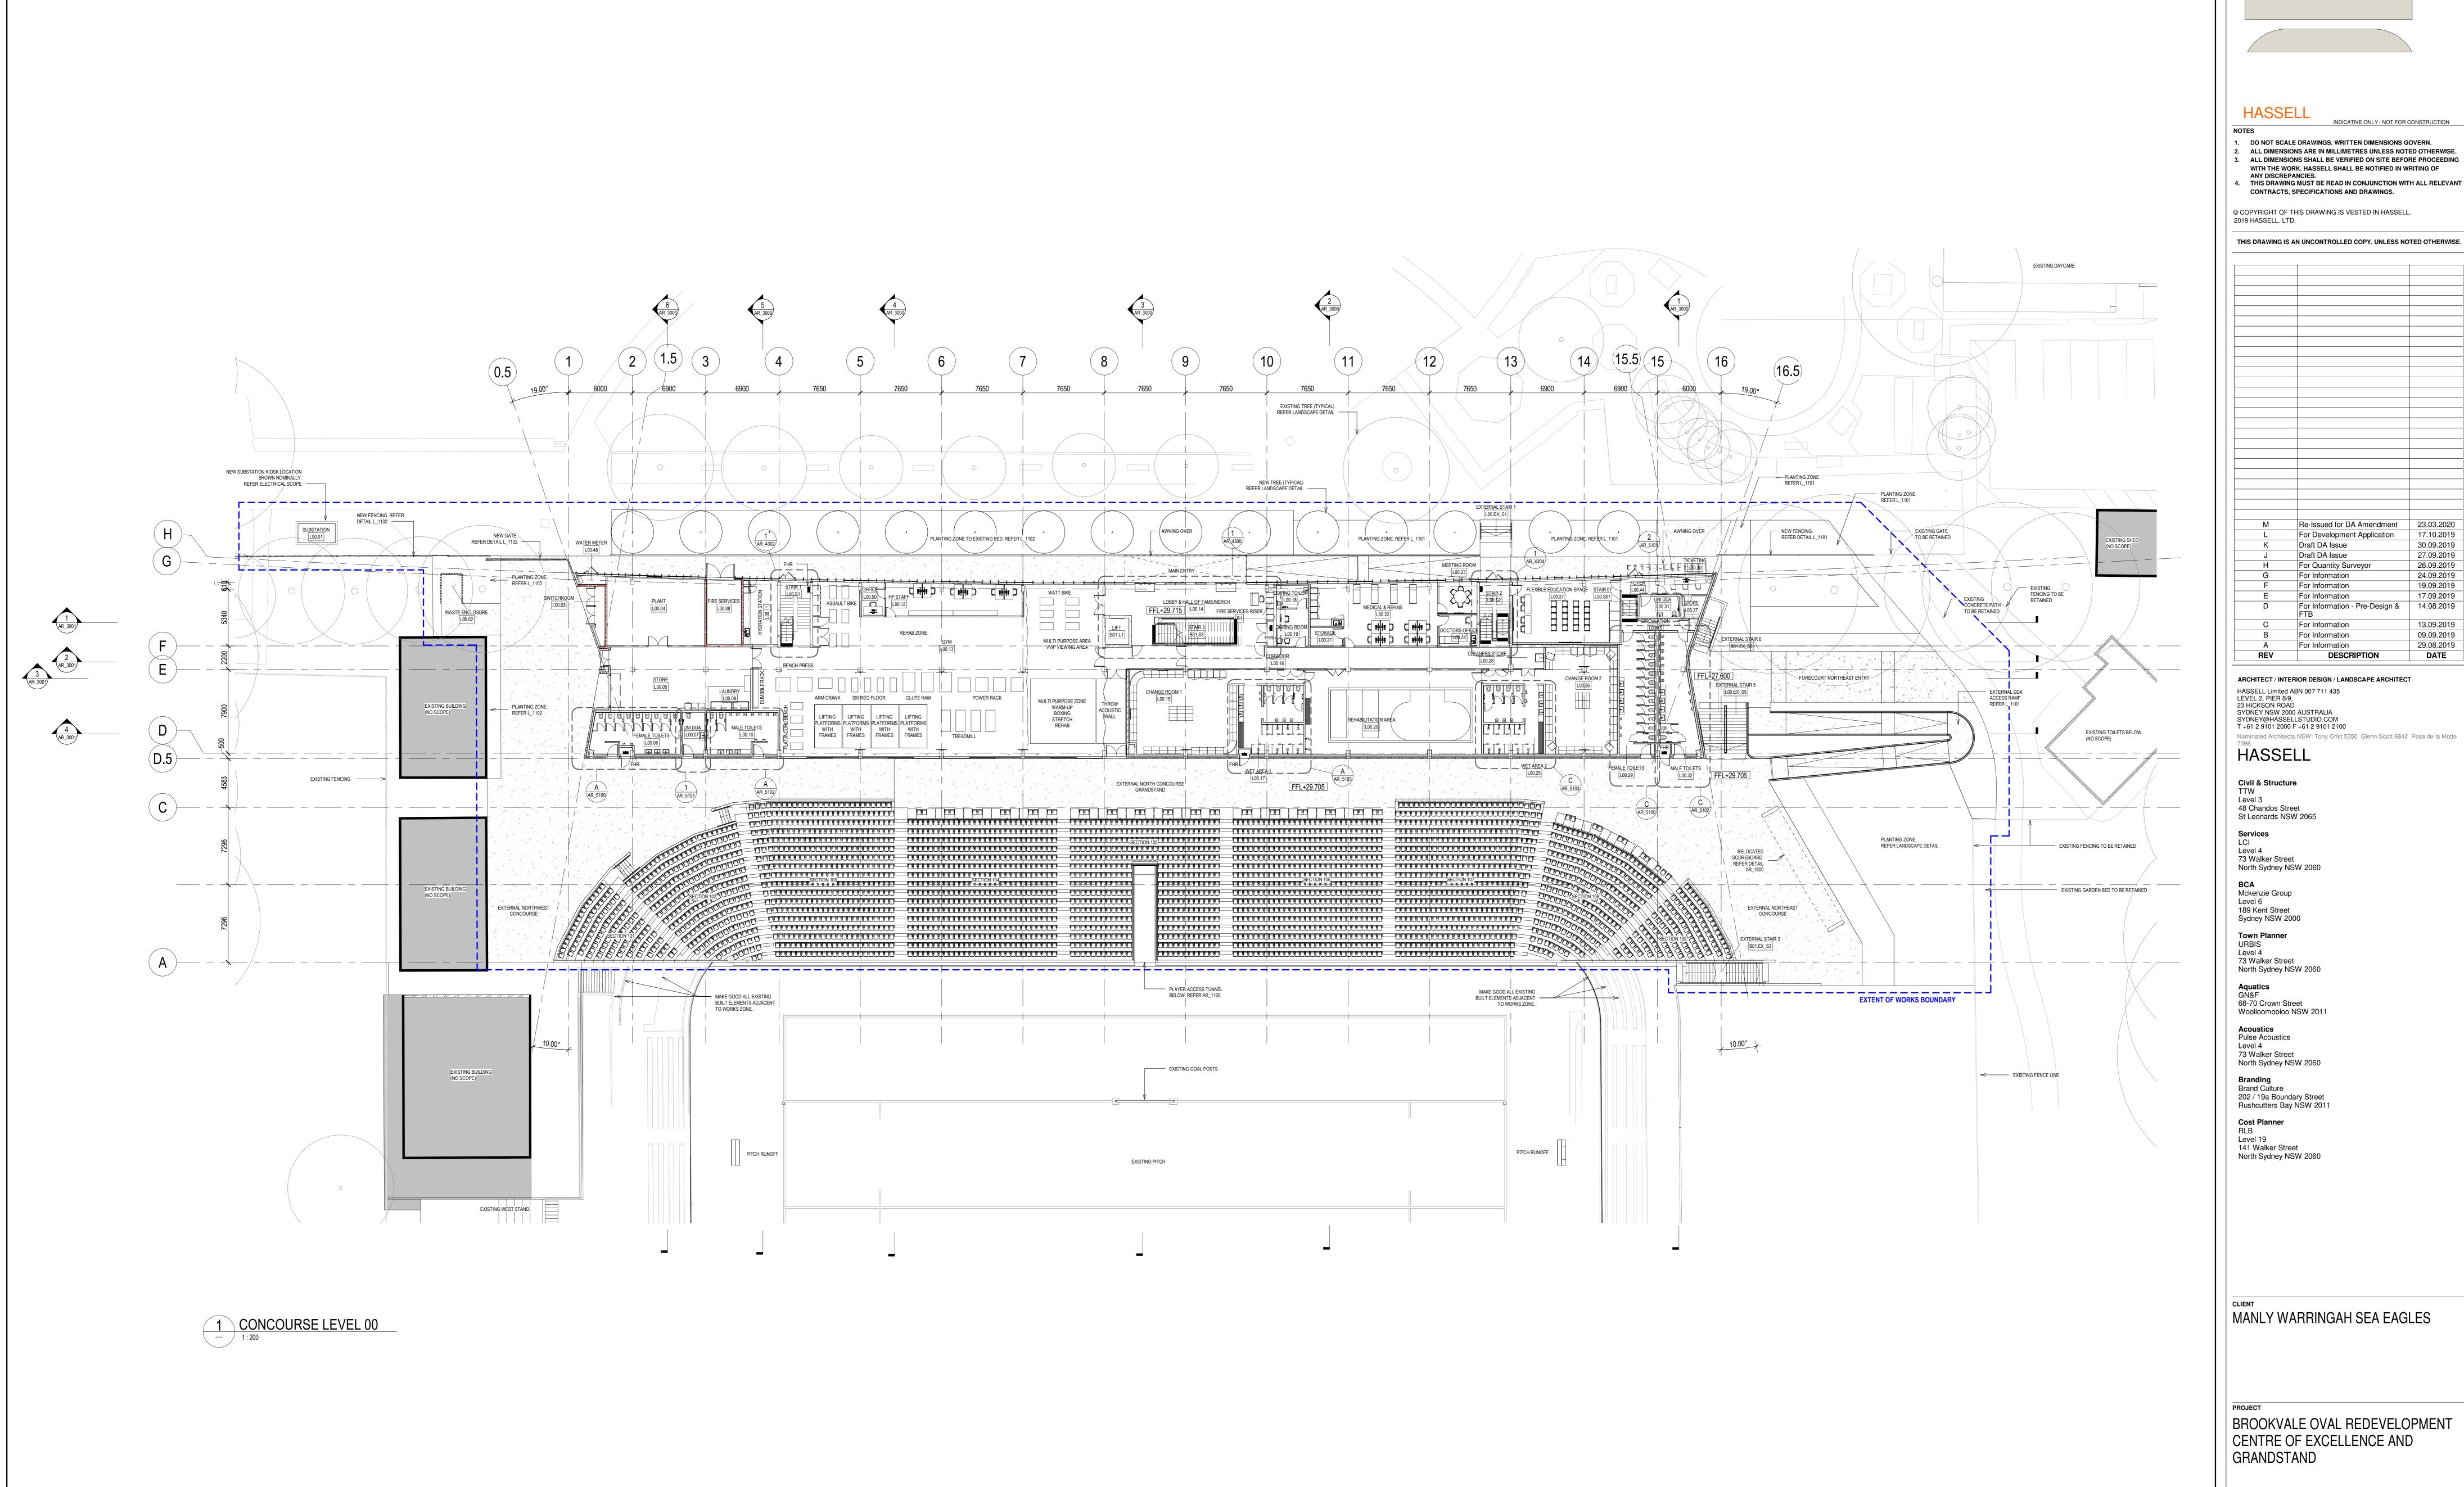

2. ALL DIMENSIONS ARE IN MILLIMETRES UNLESS NOTED OTHERWISE 3. ALL DIMENSIONS SHALL BE VERIFIED ON SITE BEFORE PROCEEDING

17.10.2019 27.09.2019 26.09.2019 24.09.2019 19.09.2019 29.08.2019

BROOKVALE OVAL REDEVELOPMENT

LEGEND FIRE RATING


SYMBOL DESCRIPTION

----- 2 HOUR FIRE RATING

GA PLAN - CONCOURSE LEVEL L00

RE-ISSUED FOR DA AMENDMENT

As indicated 014340

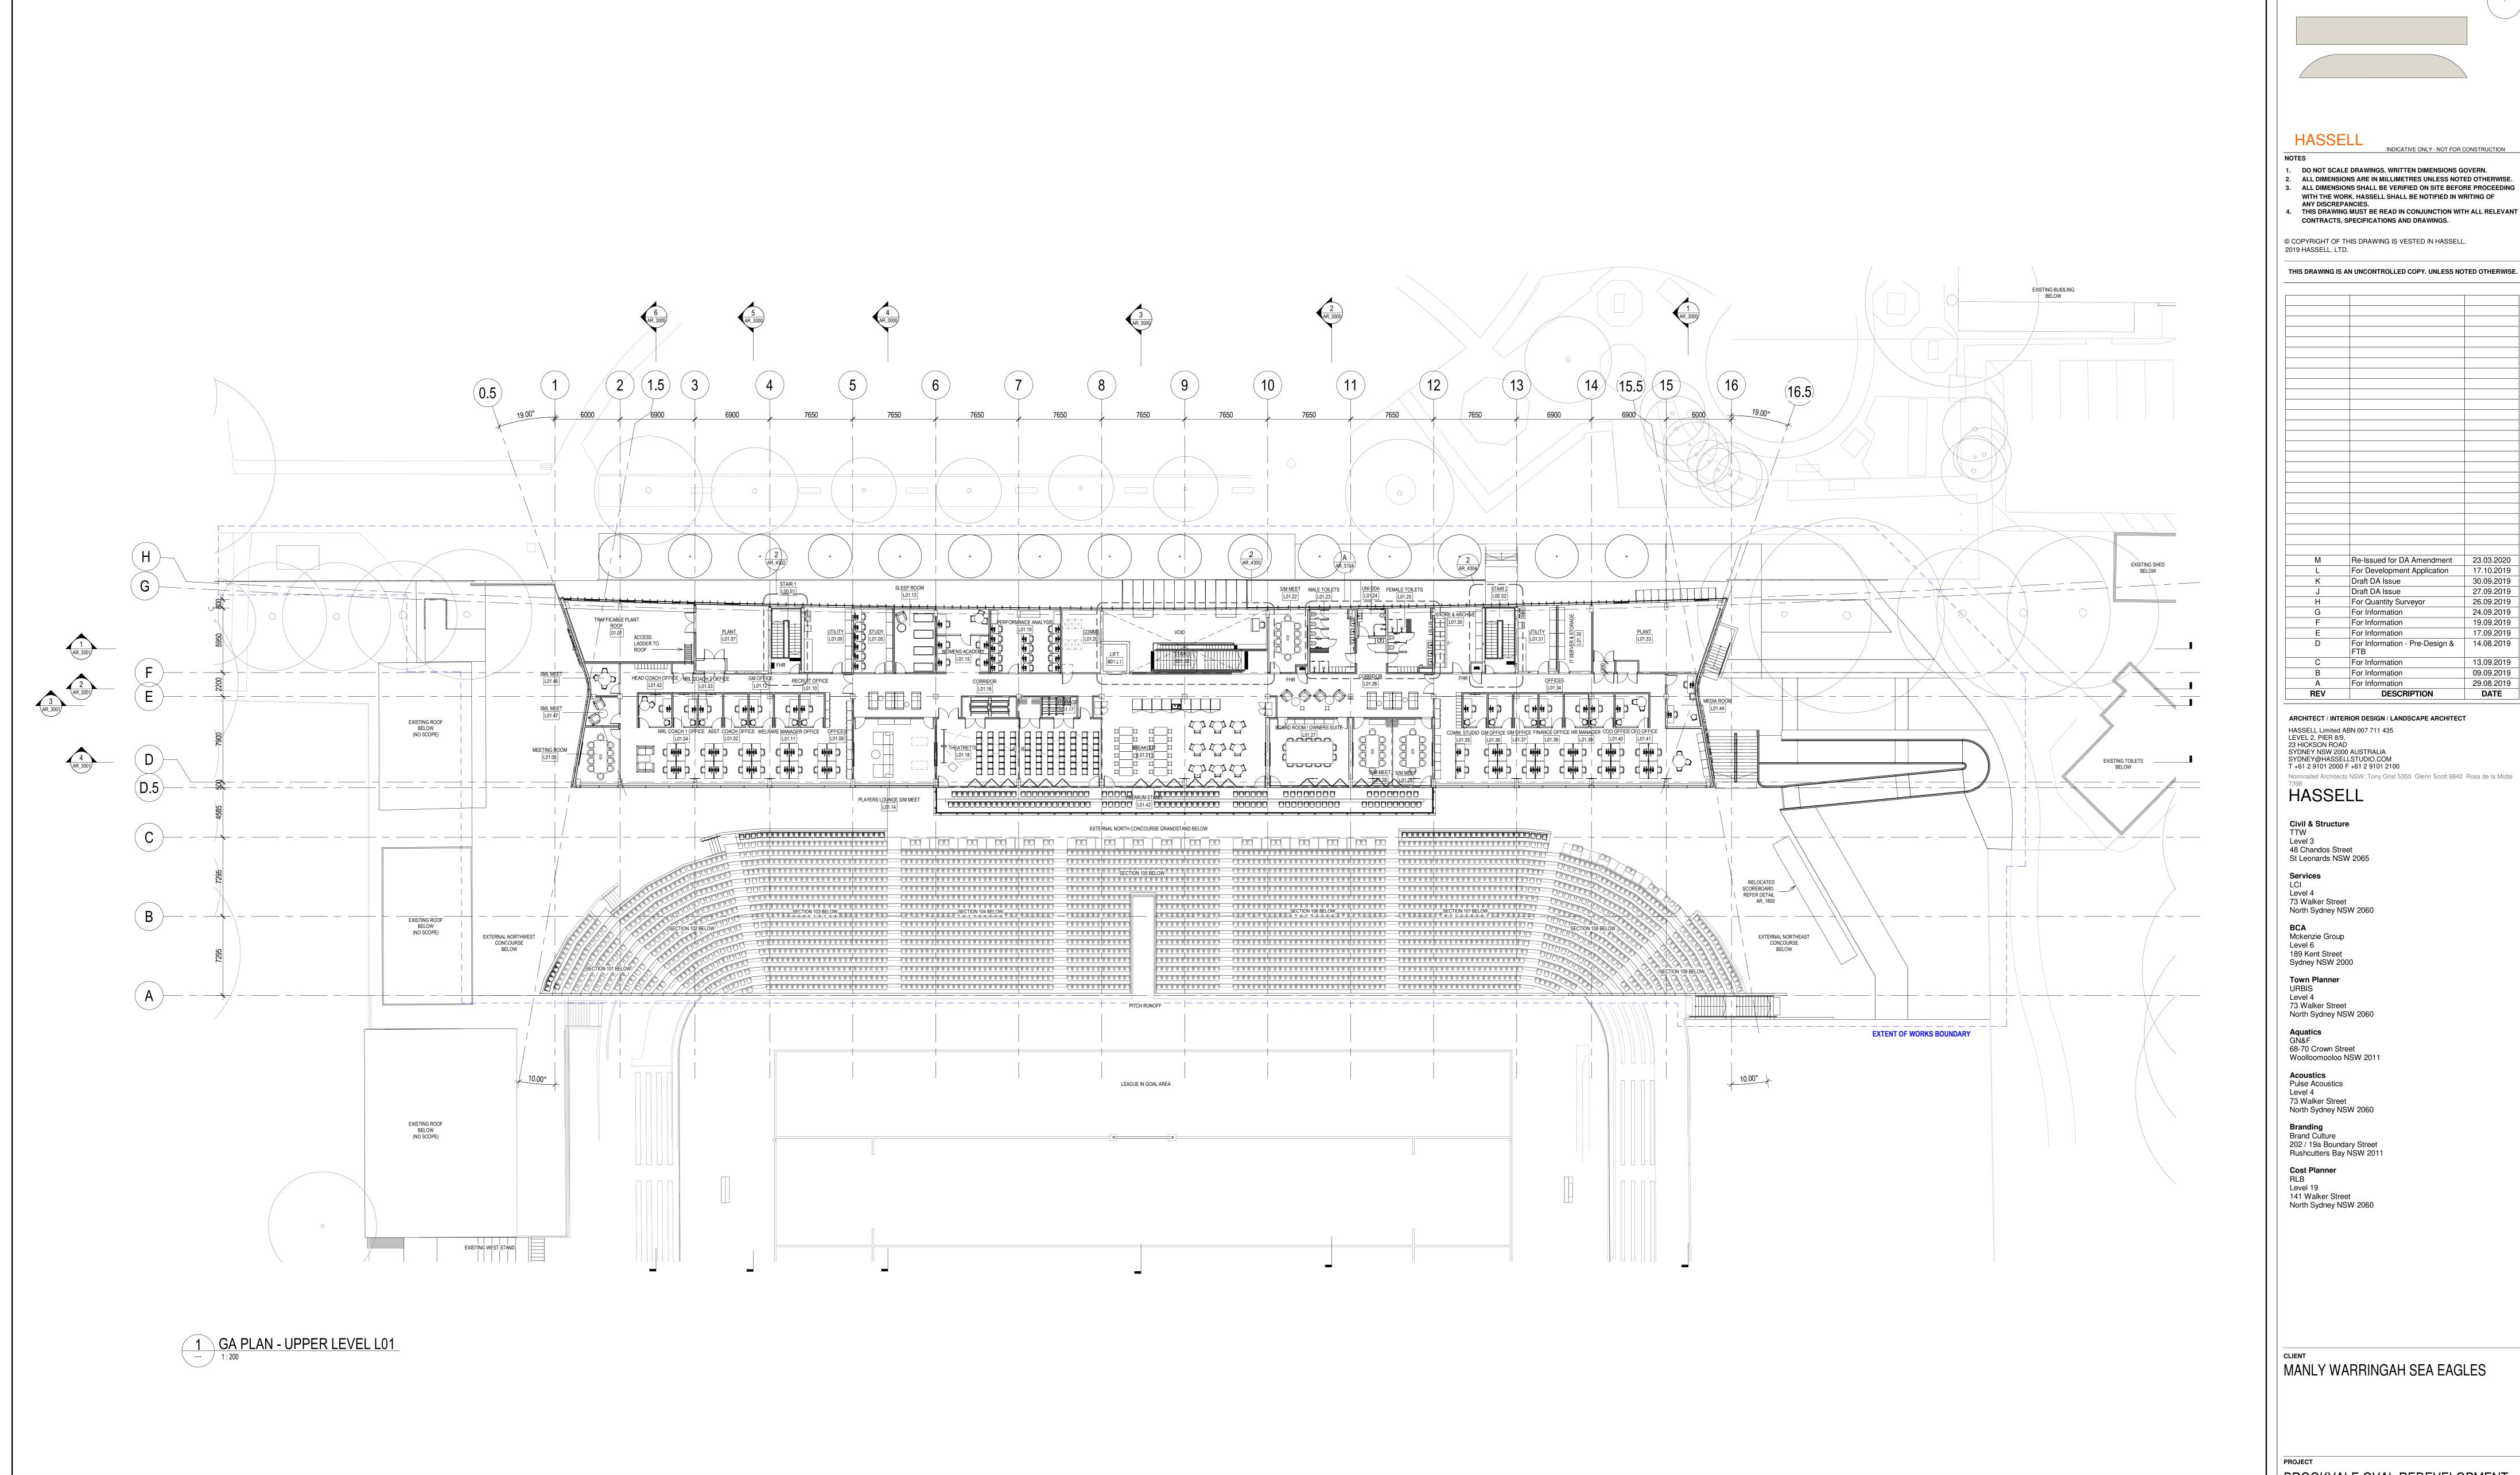

LEGEND FIRE RATING

SYMBOL DESCRIPTION

----- 2 HOUR FIRE RATING

17.10.2019

30.09.2019

27.09.2019

26.09.2019 24.09.2019

19.09.2019

29.08.2019

ARCHITECT / INTERIOR DESIGN / LANDSCAPE ARCHITECT

Nominated Architects NSW: Tony Grist 5350 Glenn Scott 6842 Ross de la Motte

MANLY WARRINGAH SEA EAGLES


BROOKVALE OVAL REDEVELOPMENT CENTRE OF EXCELLENCE AND GRANDSTAND

014340

GA PLAN - UPPER LEVEL L01

RE-ISSUED FOR DA AMENDMENT

As indicated

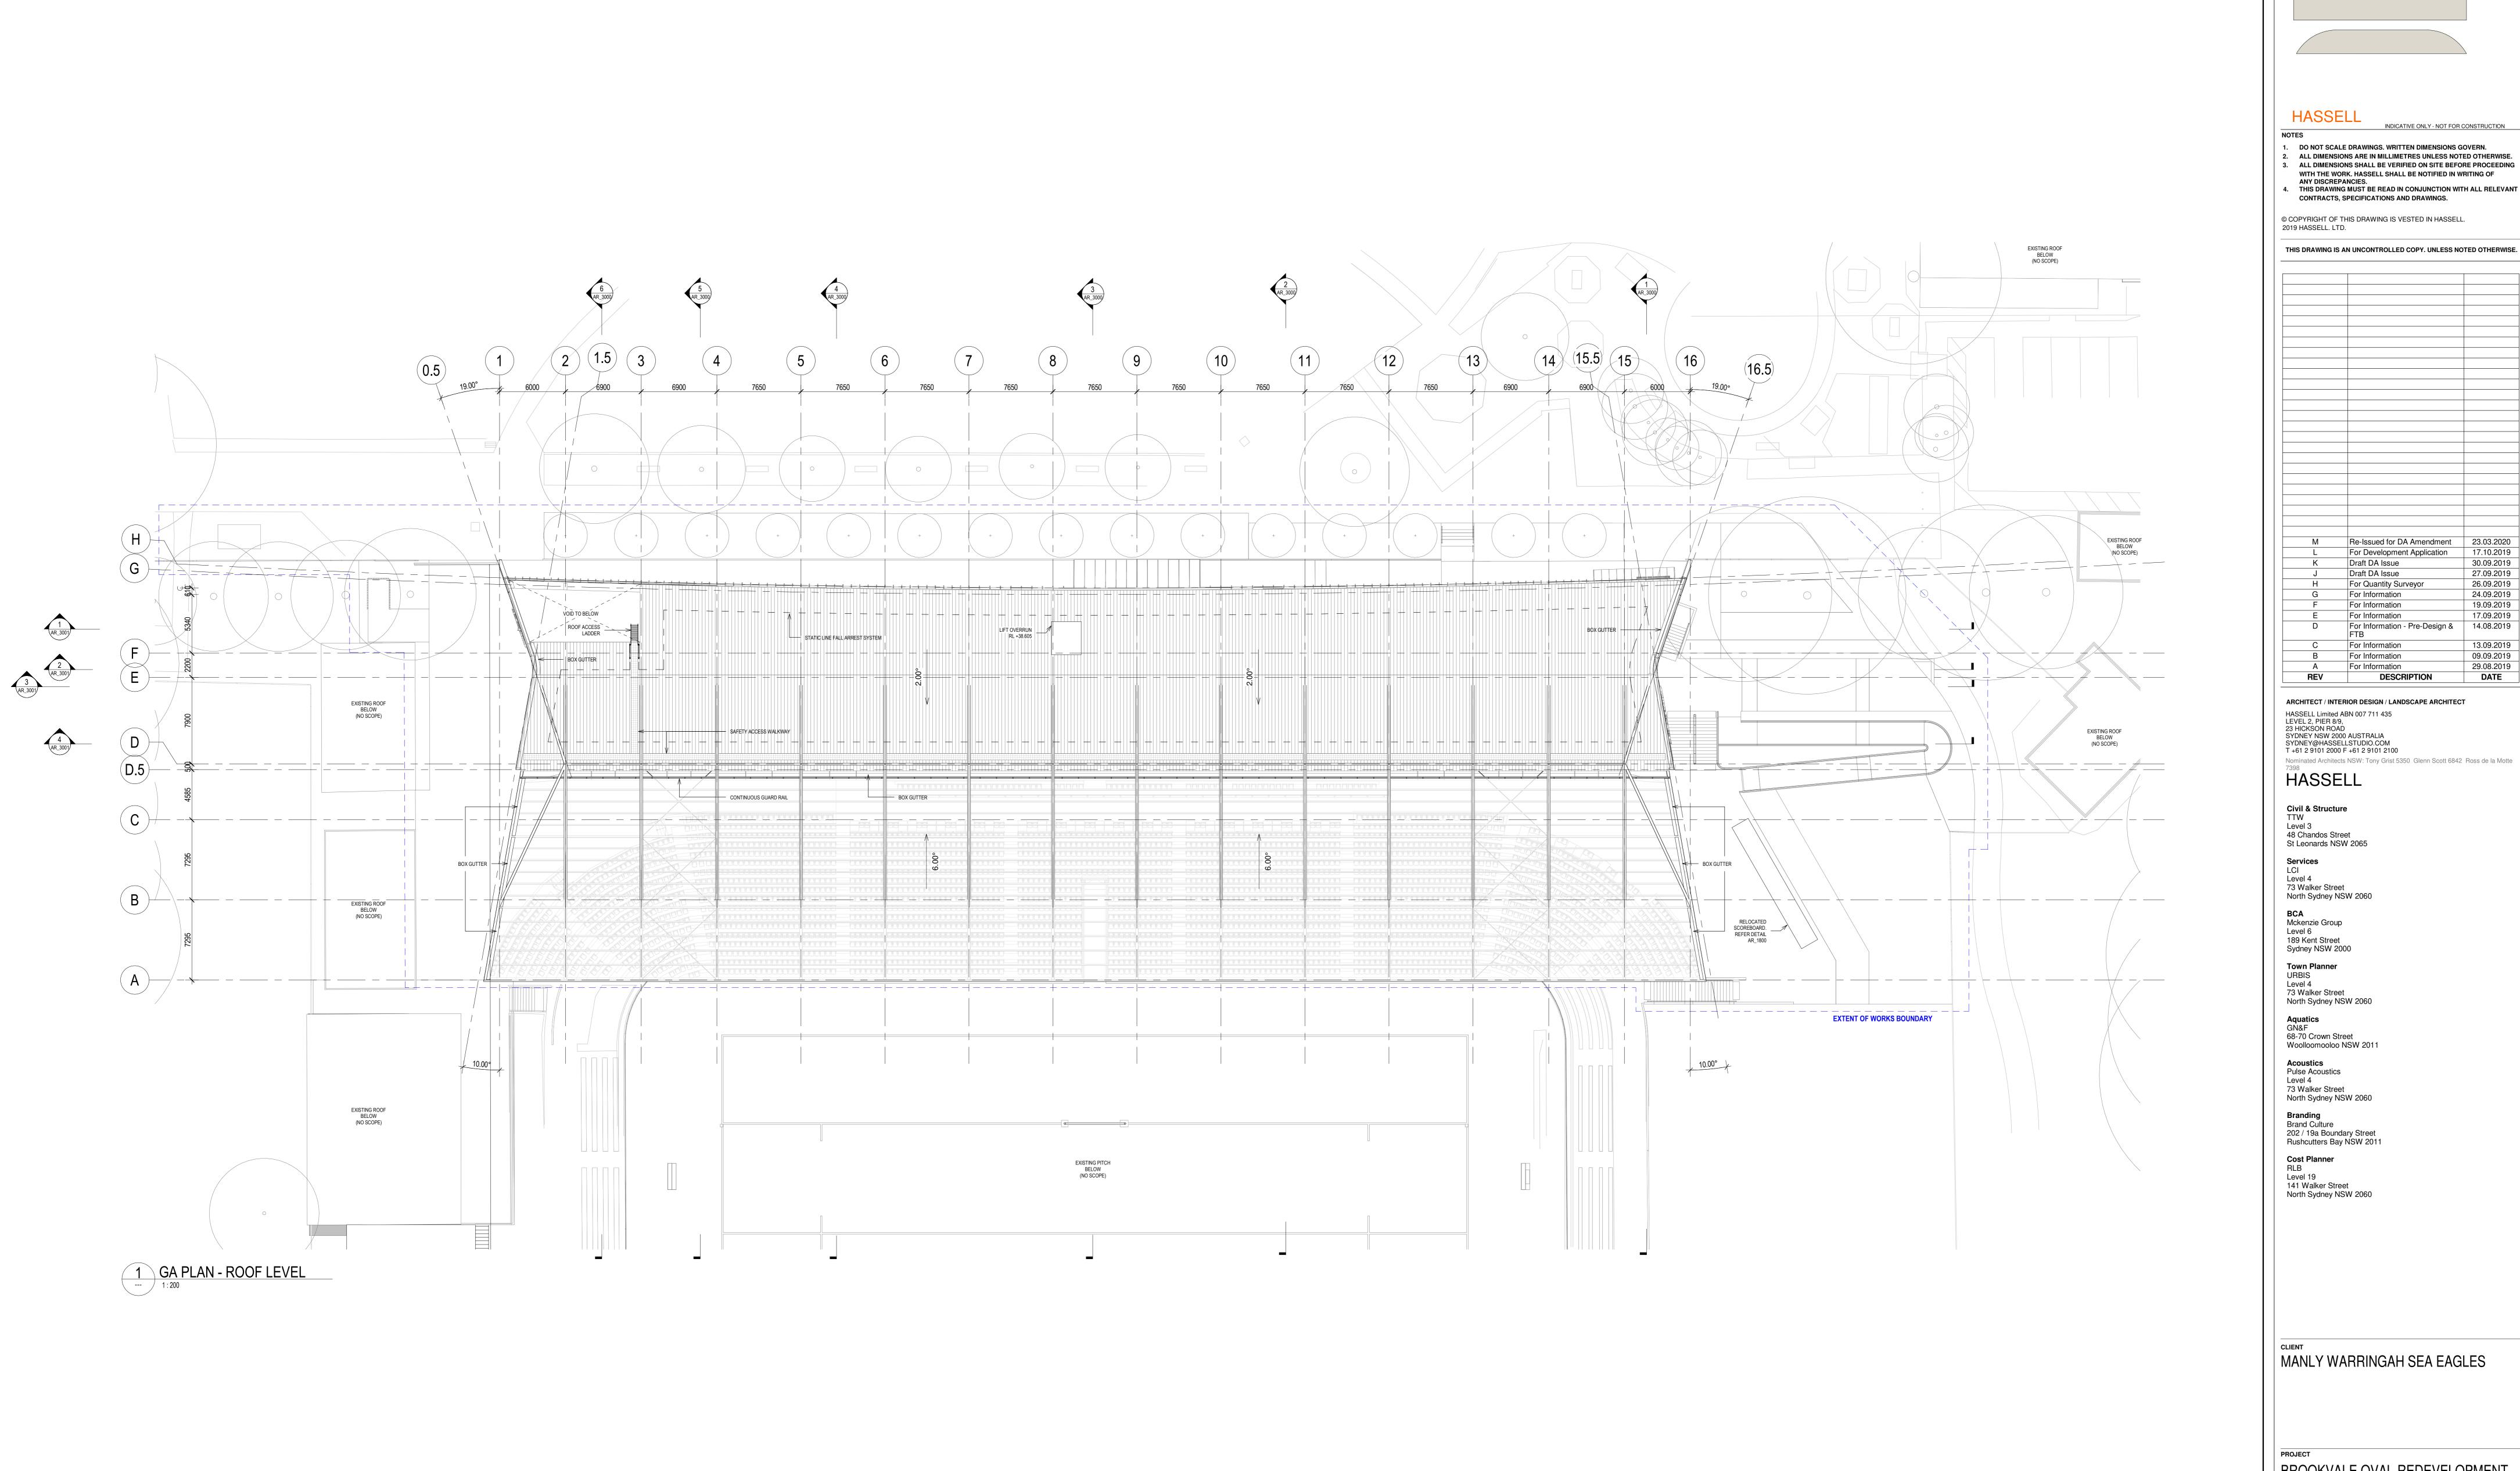

2. ALL DIMENSIONS ARE IN MILLIMETRES UNLESS NOTED OTHERWISE.

		+
NA.	De leaved for DA Amendment	00.00.0000
M L	Re-Issued for DA Amendment	23.03.2020
	For Development Application	17.10.2019
K	Draft DA Issue	30.09.2019
J	Draft DA Issue	27.09.2019
H	For Quantity Surveyor	26.09.2019
G	For Information	24.09.2019
F	For Information	19.09.2019
E	For Information	17.09.2019
D	For Information - Pre-Design & FTB	14.08.2019
С	For Information	13.09.2019
В	For Information	09.09.2019
Α	For Information	29.08.2019
RFV	DESCRIPTION	DATE


BROOKVALE OVAL REDEVELOPMENT CENTRE OF EXCELLENCE AND GRANDSTAND

DRAWING TITLE

014340

GA PLAN - ROOF PLAN

RE-ISSUED FOR DA AMENDMENT 1:200

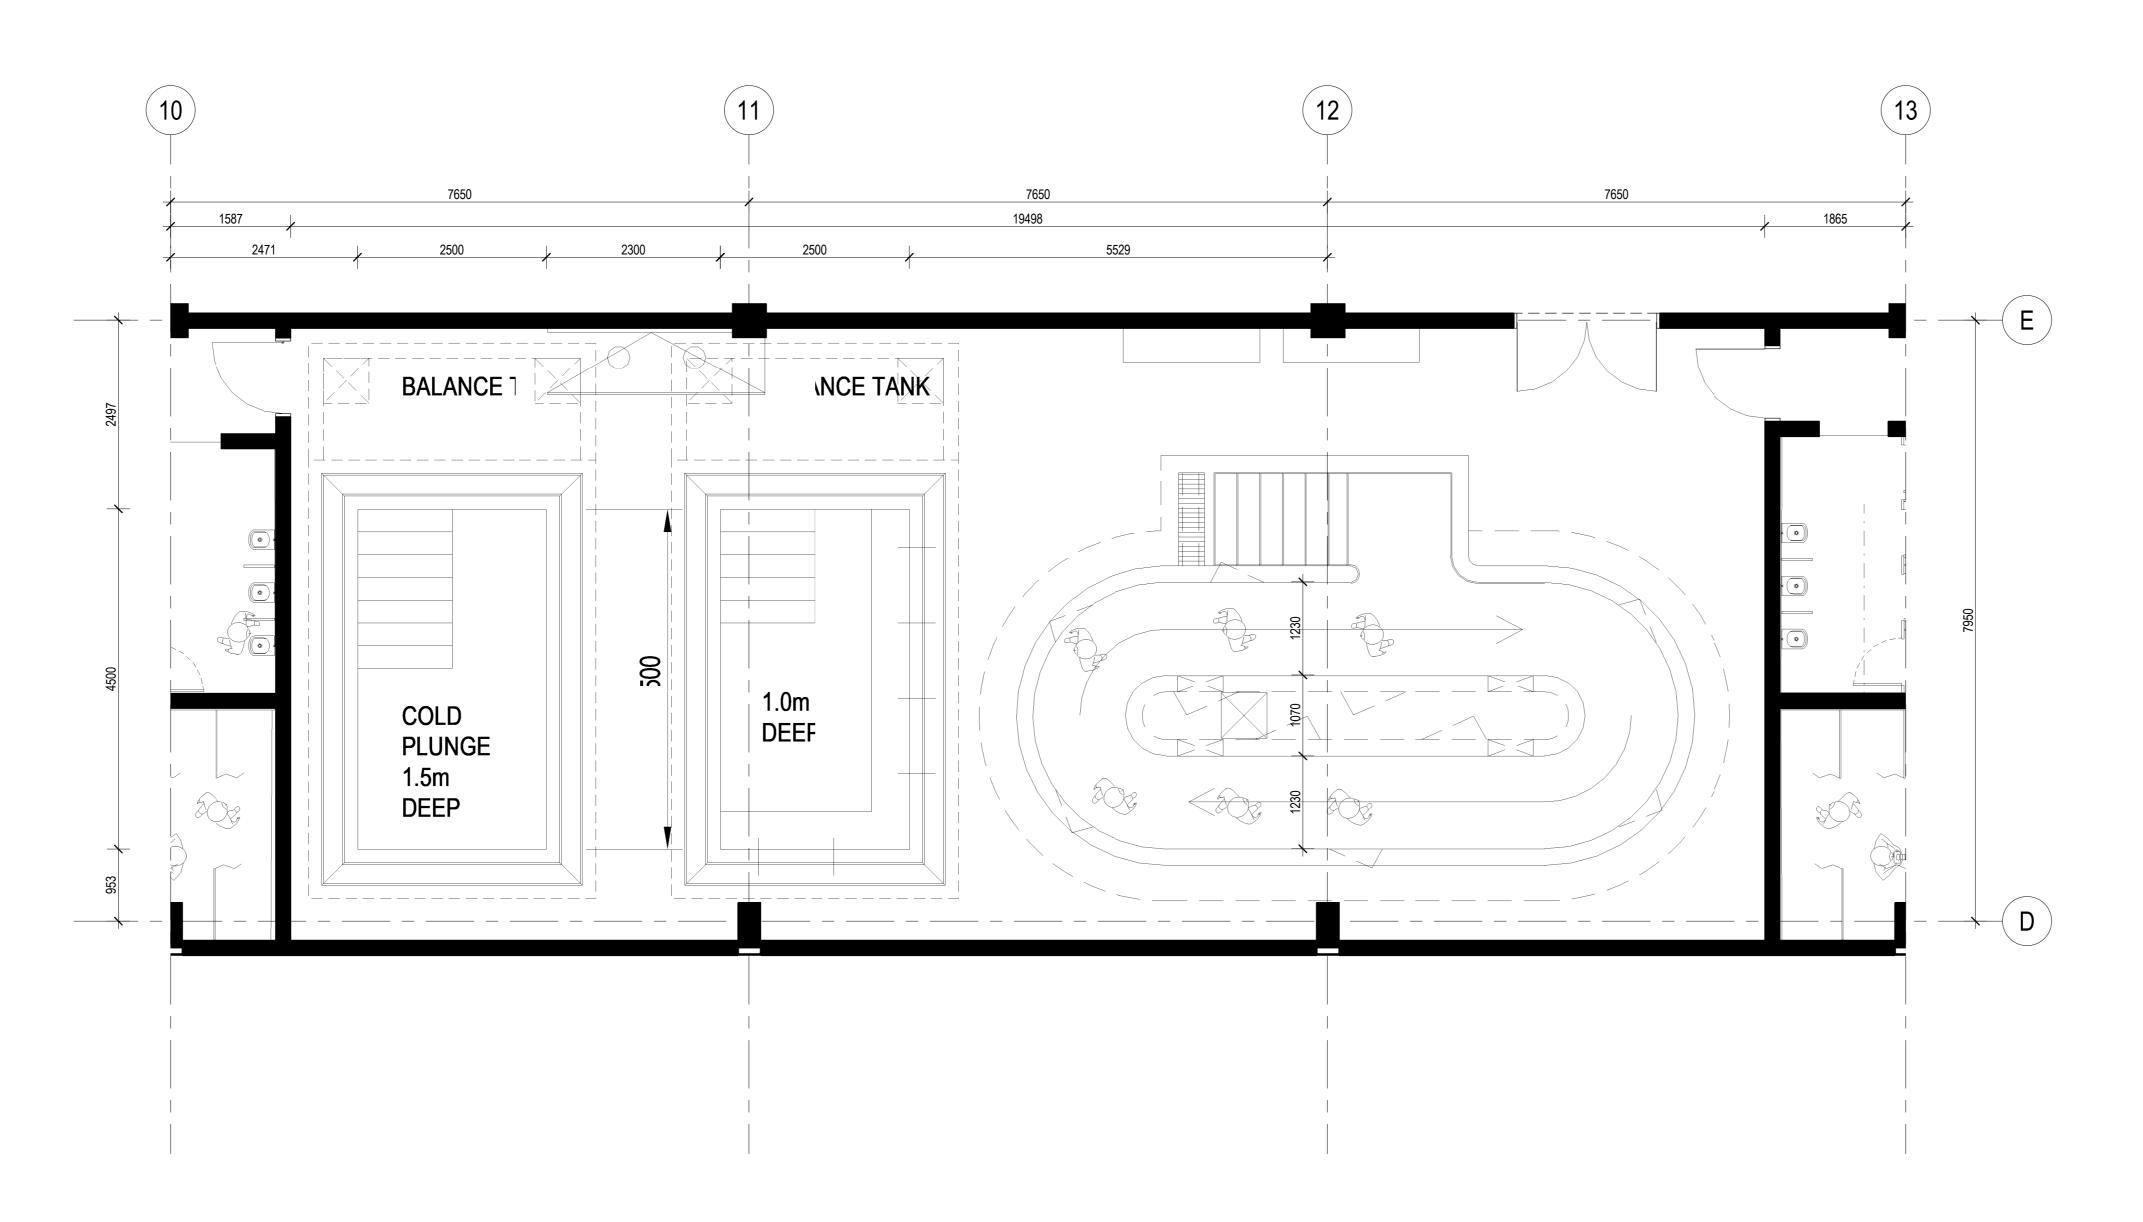

1. DO NOT SCALE DRAWINGS. WRITTEN DIMENSIONS GOVERN. 2. ALL DIMENSIONS ARE IN MILLIMETRES UNLESS NOTED OTHERWISE. 3. ALL DIMENSIONS SHALL BE VERIFIED ON SITE BEFORE PROCEEDING WITH THE WORK. HASSELL SHALL BE NOTIFIED IN WRITING OF ANY DISCREPANCIES. 4. THIS DRAWING MUST BE READ IN CONJUNCTION WITH ALL RELEVANT CONTRACTS, SPECIFICATIONS AND DRAWINGS. © COPYRIGHT OF THIS DRAWING IS VESTED IN HASSELL. 2019 HASSELL. LTD. THIS DRAWING IS AN UNCONTROLLED COPY. UNLESS NOTED OTHERWISE. 17.10.2019 For Development Application Draft DA Issue 30.09.2019 Draft DA Issue 27.09.2019 26.09.2019 For Quantity Surveyor For Information 24.09.2019 DESCRIPTION ARCHITECT / INTERIOR DESIGN / LANDSCAPE ARCHITECT HASSELL Limited ABN 007 711 435 LEVEL 2, PIER 8/9, 23 HICKSON ROAD SYDNEY NSW 2000 AUSTRALIA SYDNEY@HASSELLSTUDIO.COM T +61 2 9101 2000 F +61 2 9101 2100 Nominated Architects NSW: Tony Grist 5350 Glenn Scott 6842 Ross de la Motte HASSELL Civil & Structure TTW Level 3 48 Chandos Street St Leonards NSW 2065 **Services** LCI 73 Walker Street North Sydney NSW 2060 Mckenzie Group Level 6 189 Kent Street Sydney NSW 2000 **Town Planner** URBIS Level 4 73 Walker Street North Sydney NSW 2060 Aquatics GN&F 68-70 Crown Street Woolloomooloo NSW 2011 Acoustics Pulse Acoustics Level 4 73 Walker Street North Sydney NSW 2060 **Branding**Brand Culture 202 / 19a Boundary Street Rushcutters Bay NSW 2011 Cost Planner RLB Level 19 141 Walker Street North Sydney NSW 2060

MANLY WARRINGAH SEA EAGLES


BROOKVALE OVAL REDEVELOPMENT CENTRE OF EXCELLENCE AND GRANDSTAND


DRAWING TITLE


SWIMMING POOL PLAN

DEVELOPMENT APPLICATION


014340

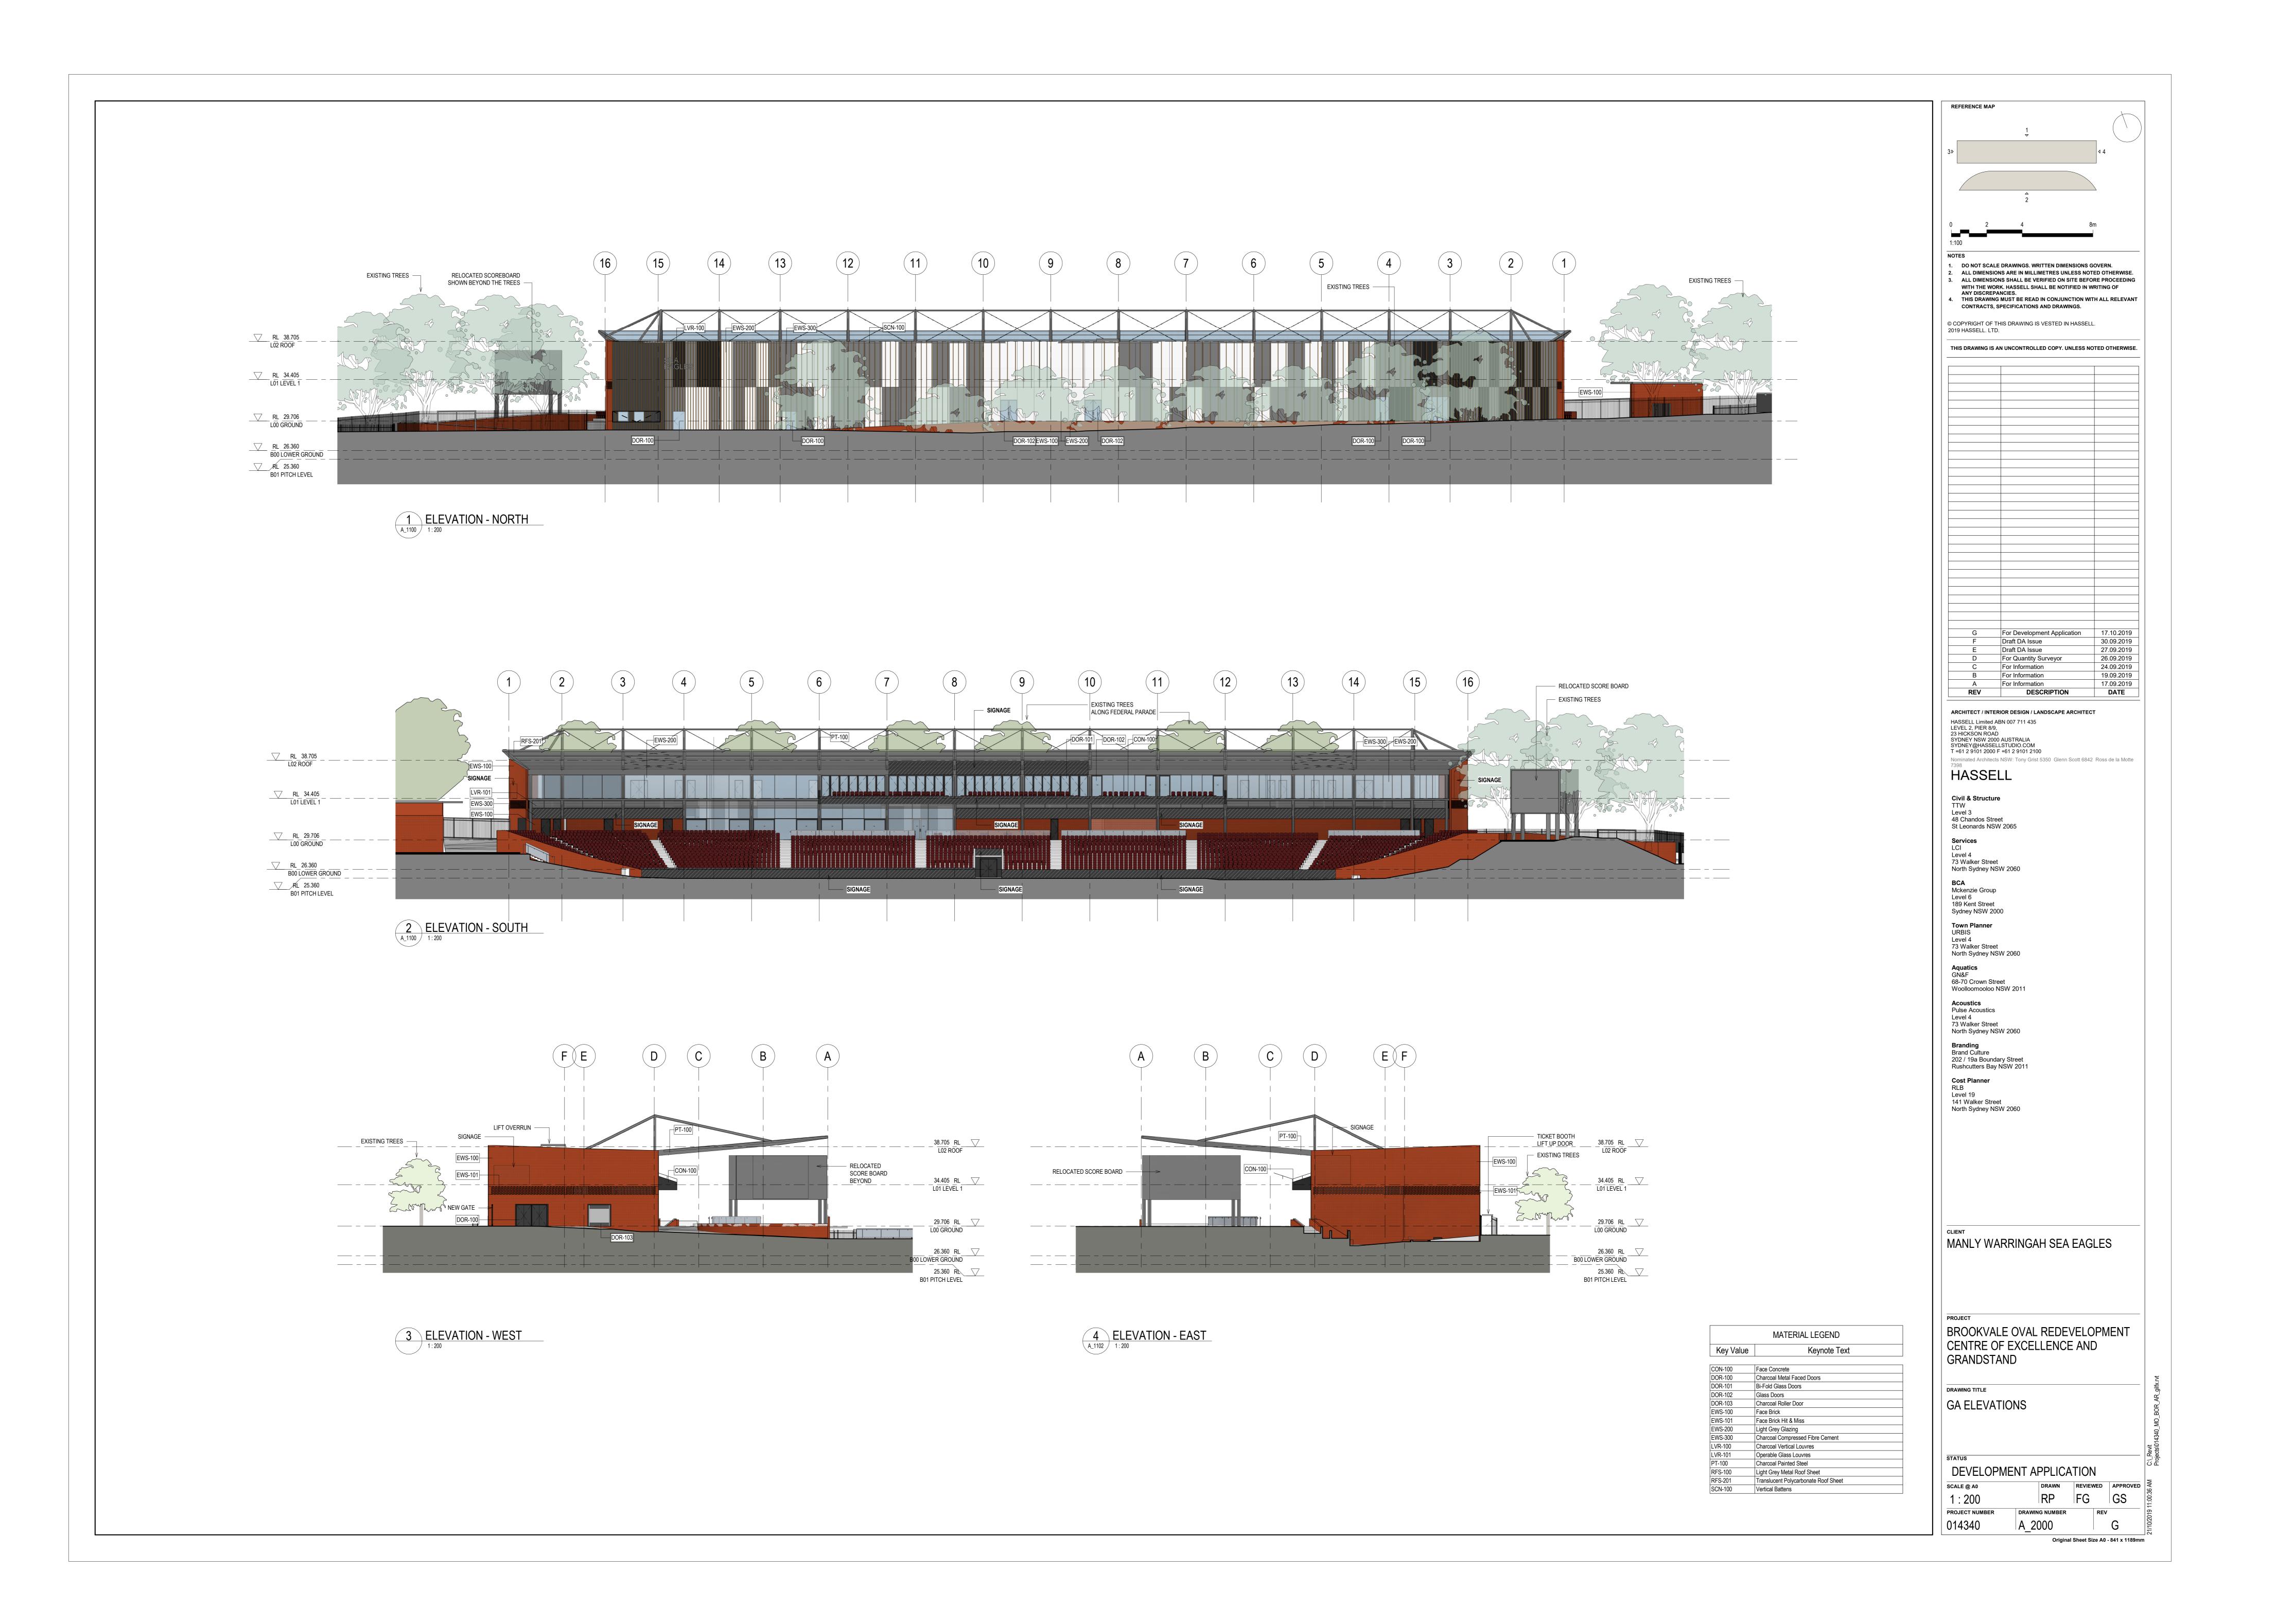

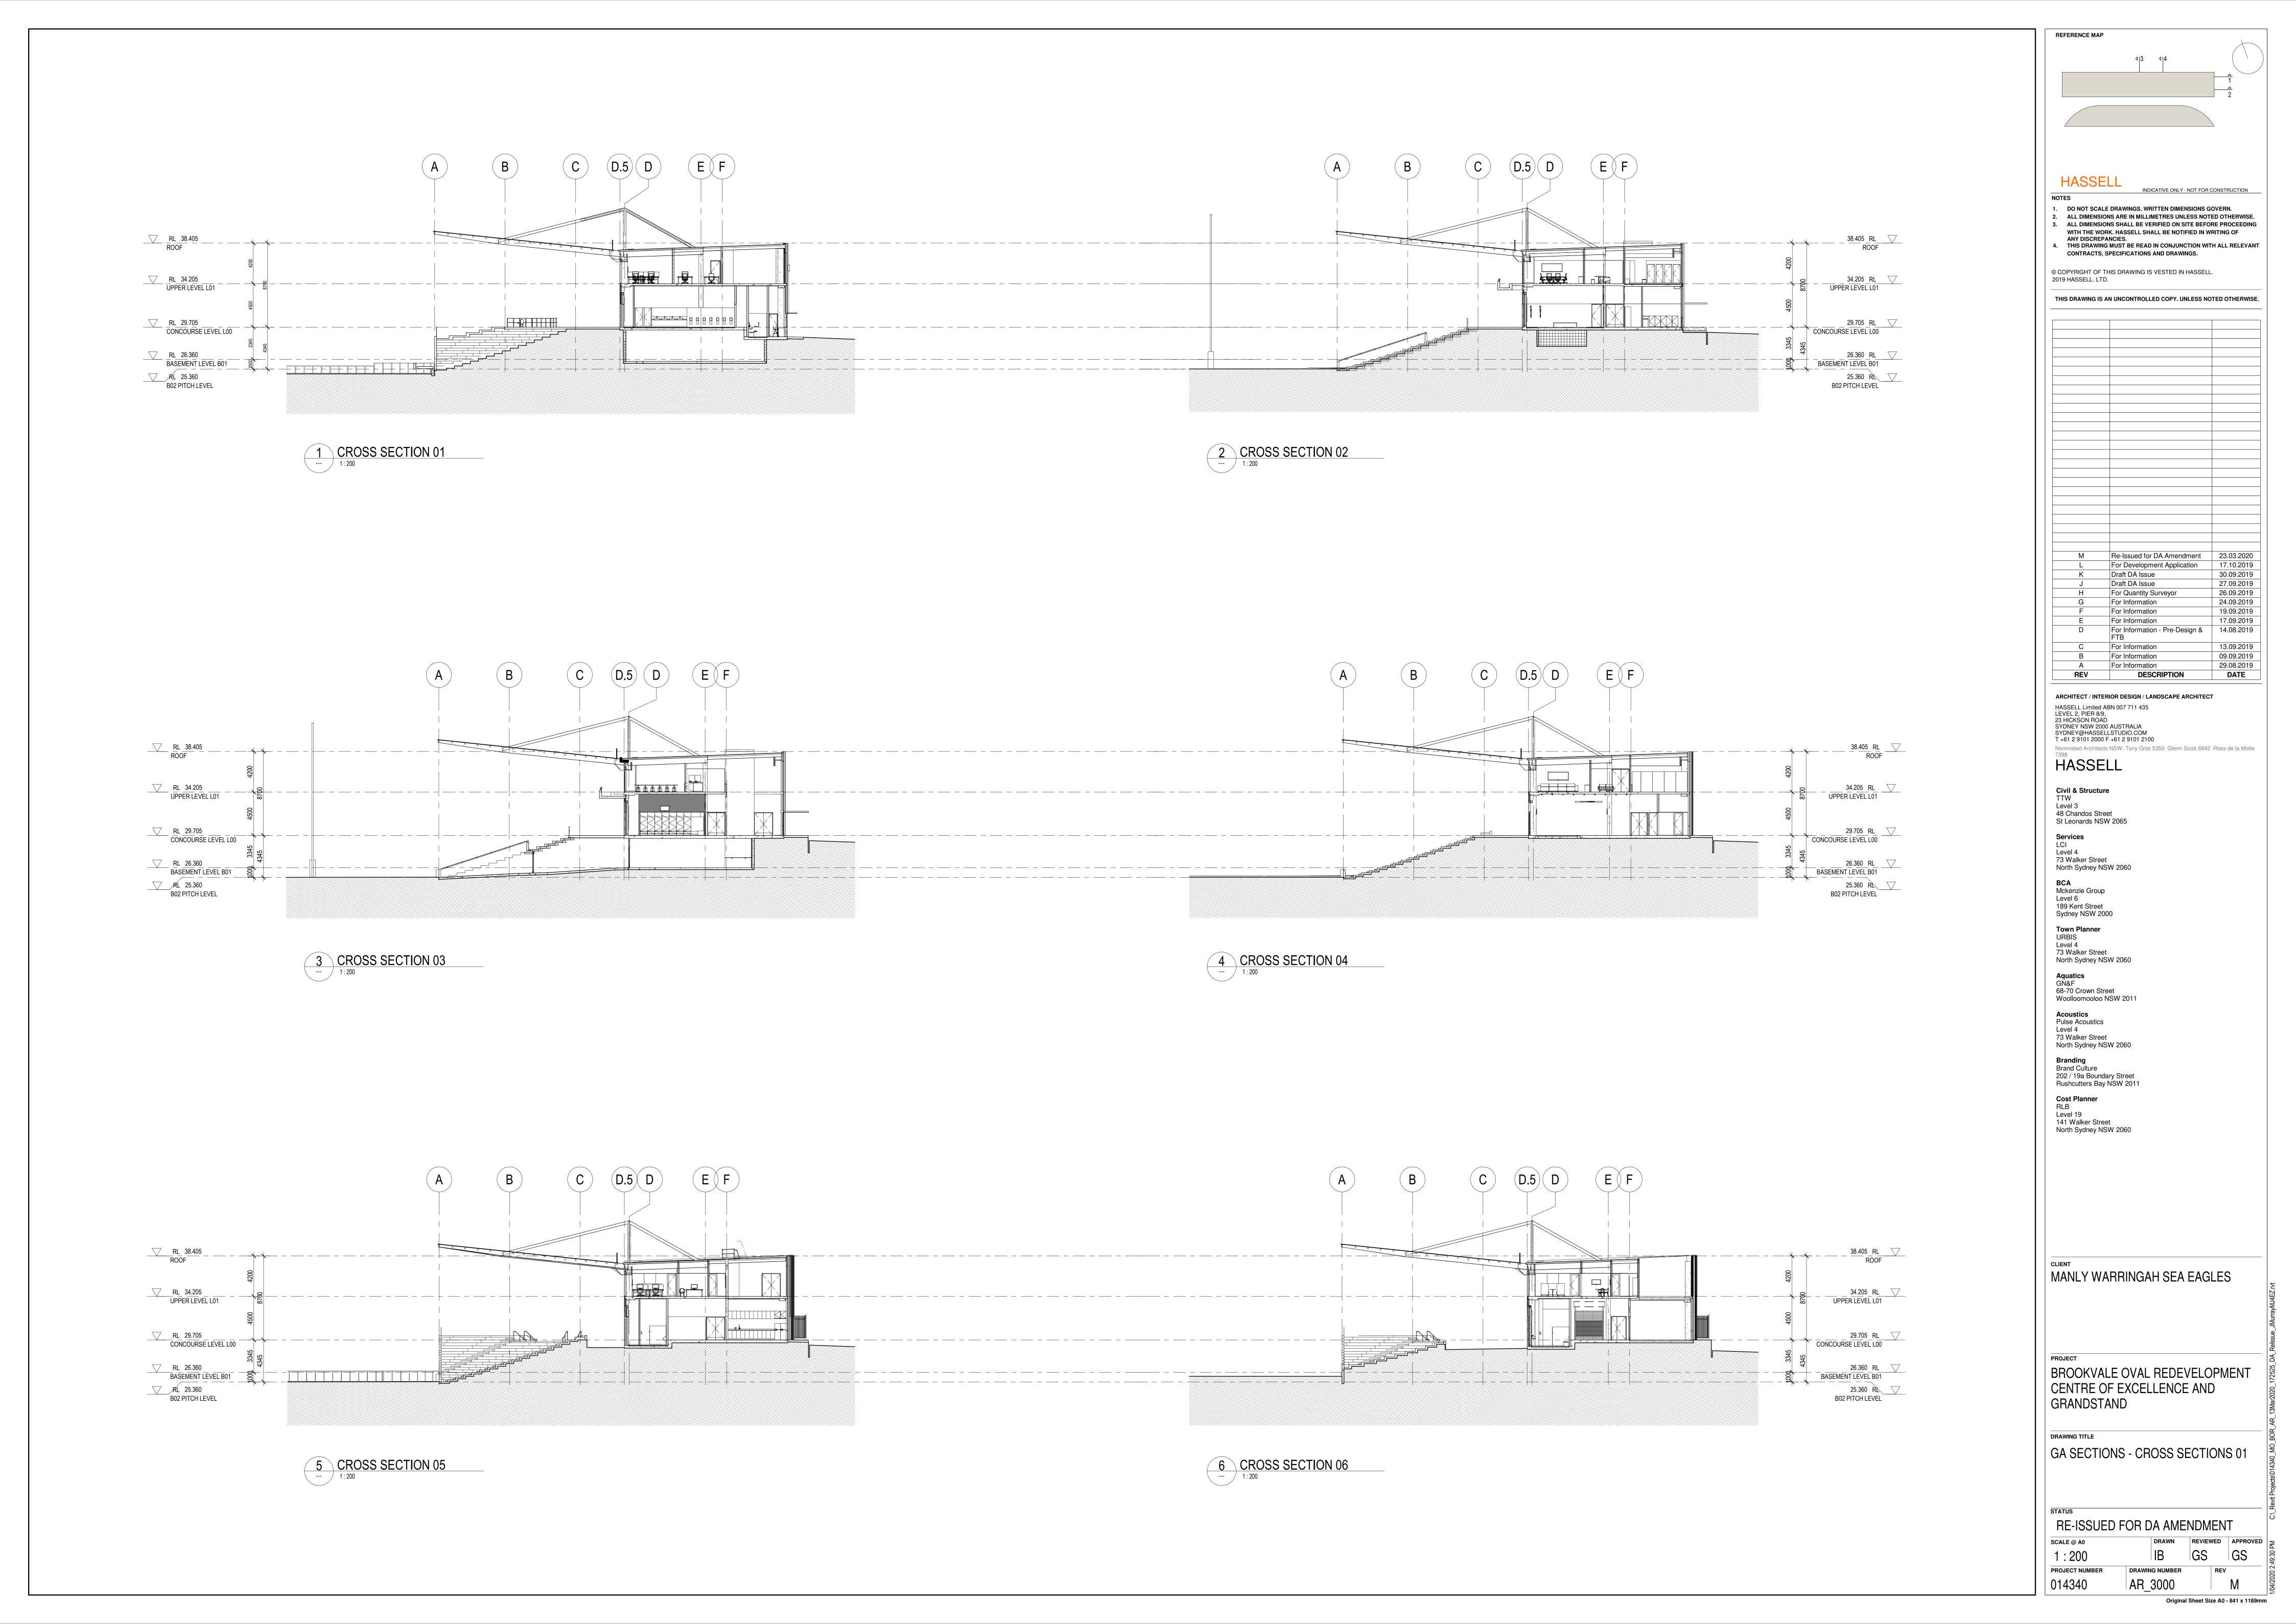


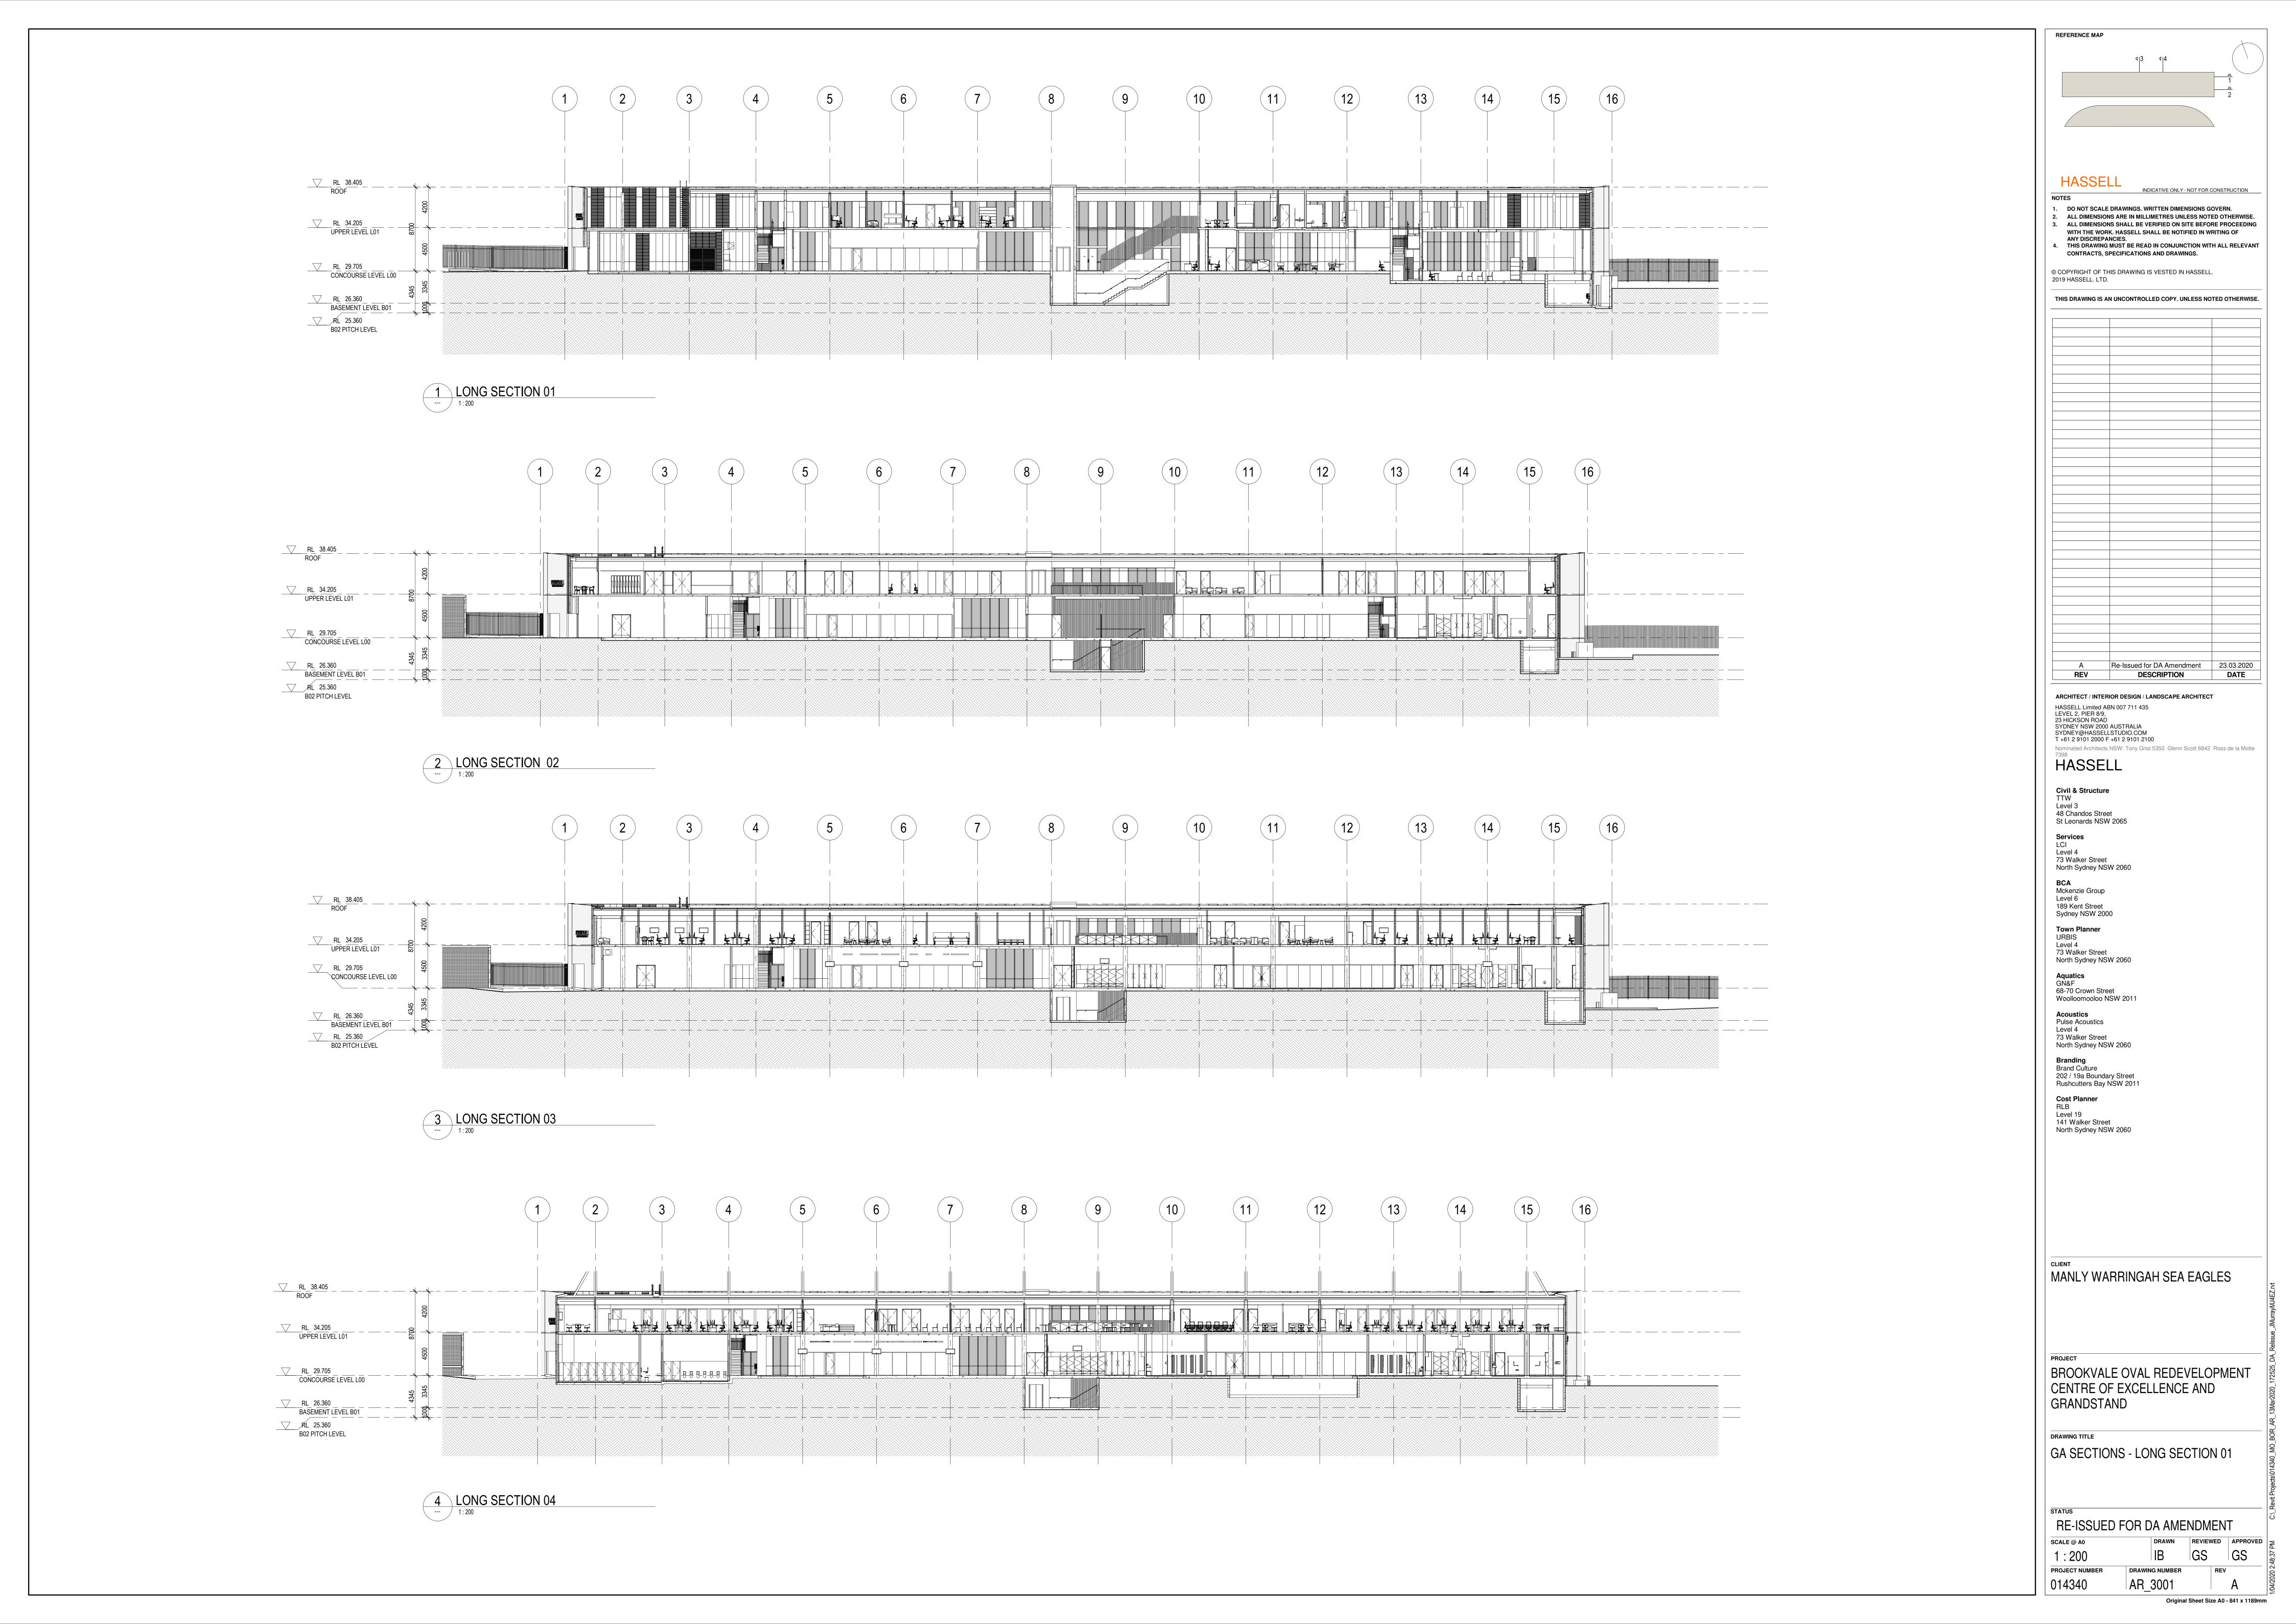


1 EXISTING SHADOWS - JUNE 22nd - SOLAR 0900

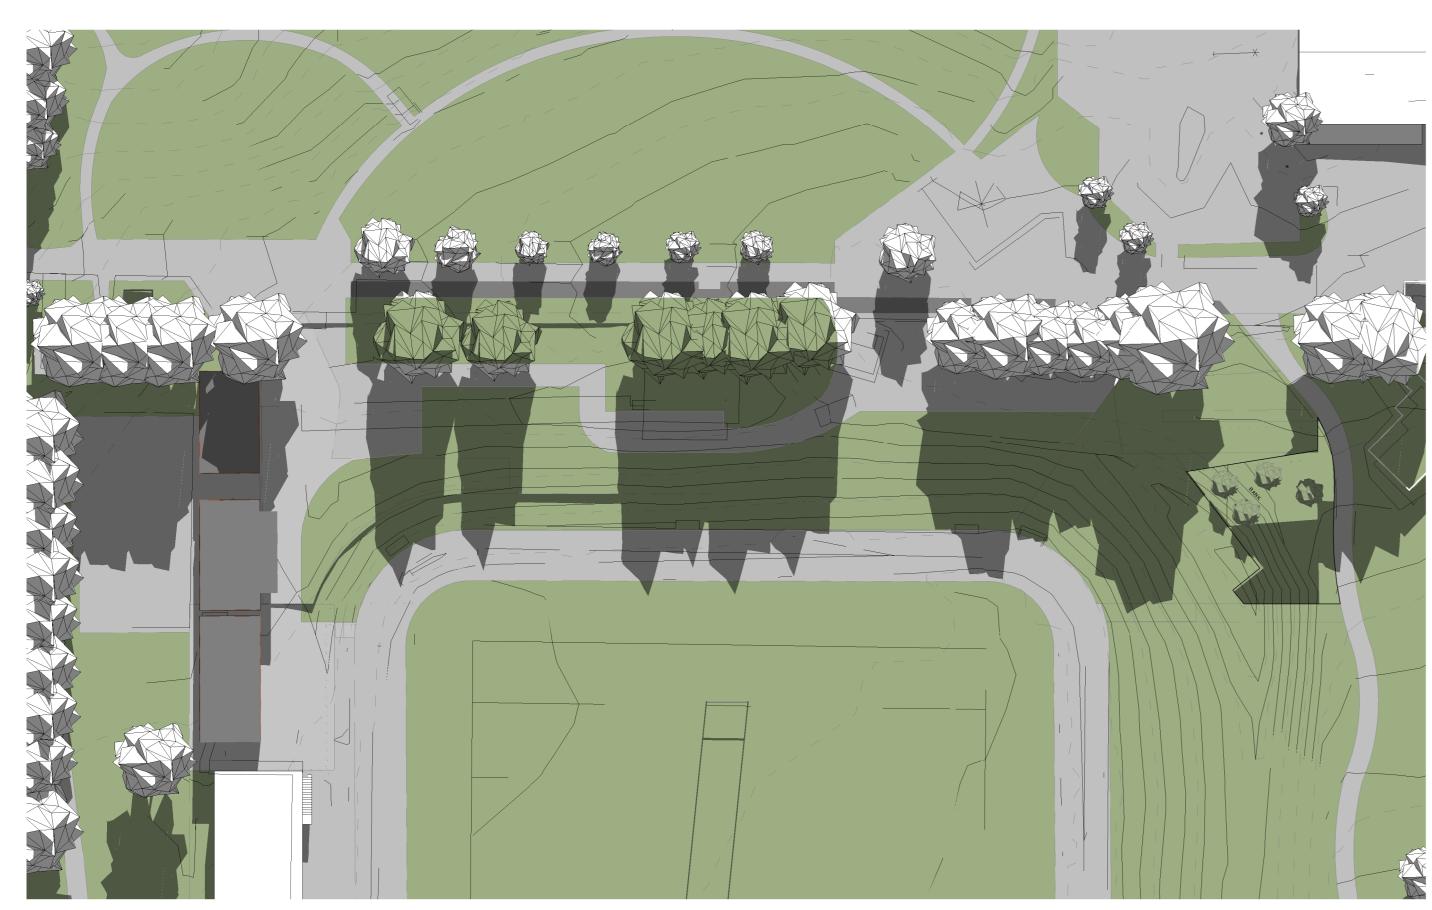


2 EXISTING SHADOWS - JUNE 22nd - SOLAR 1200

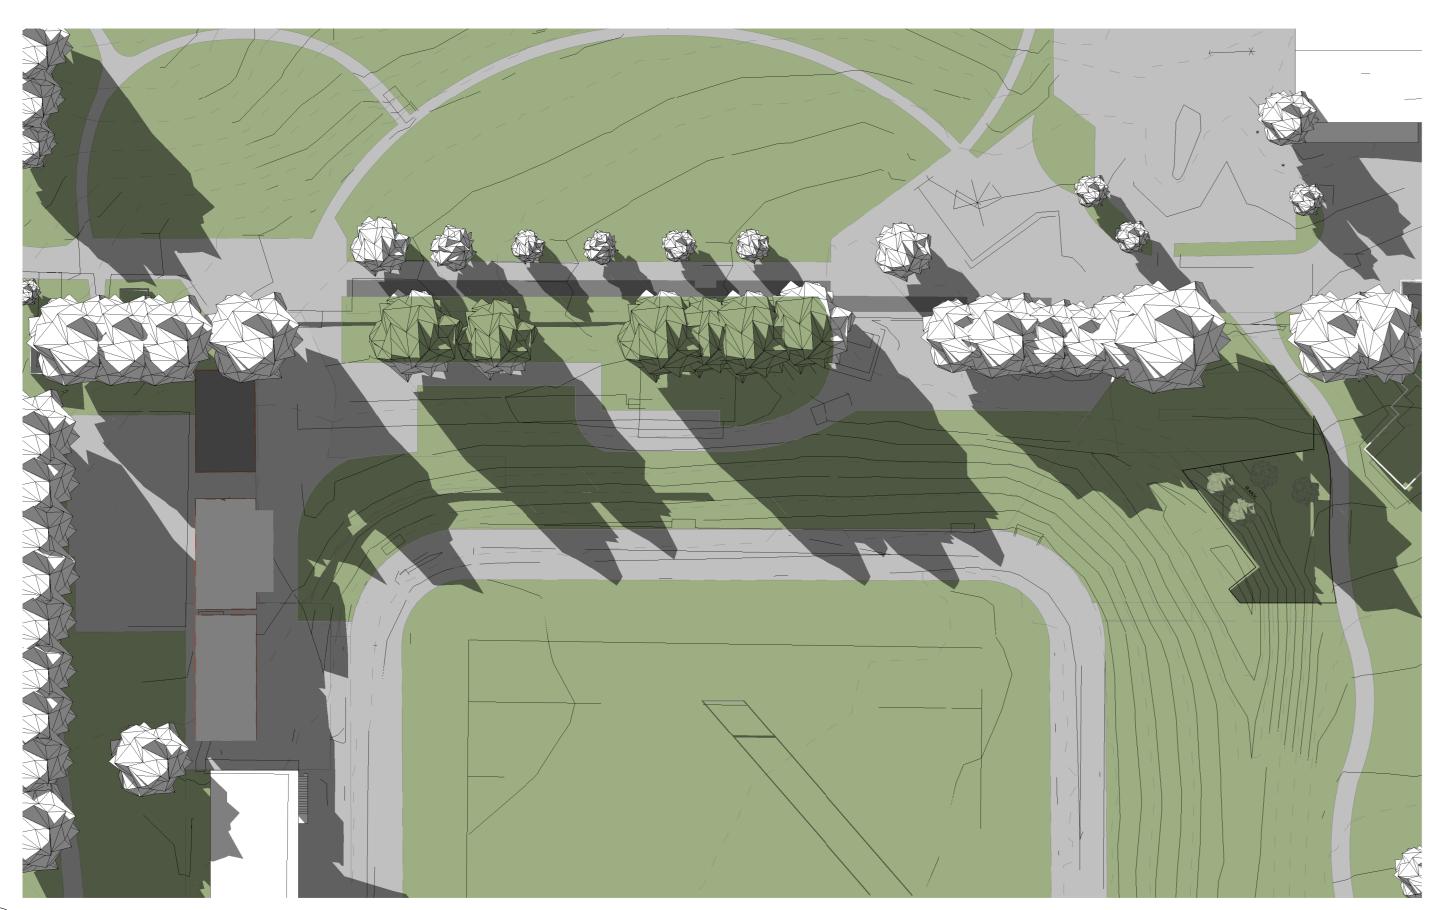


3 EXISTING SHADOWS - JUNE 22nd - SOLAR 1500

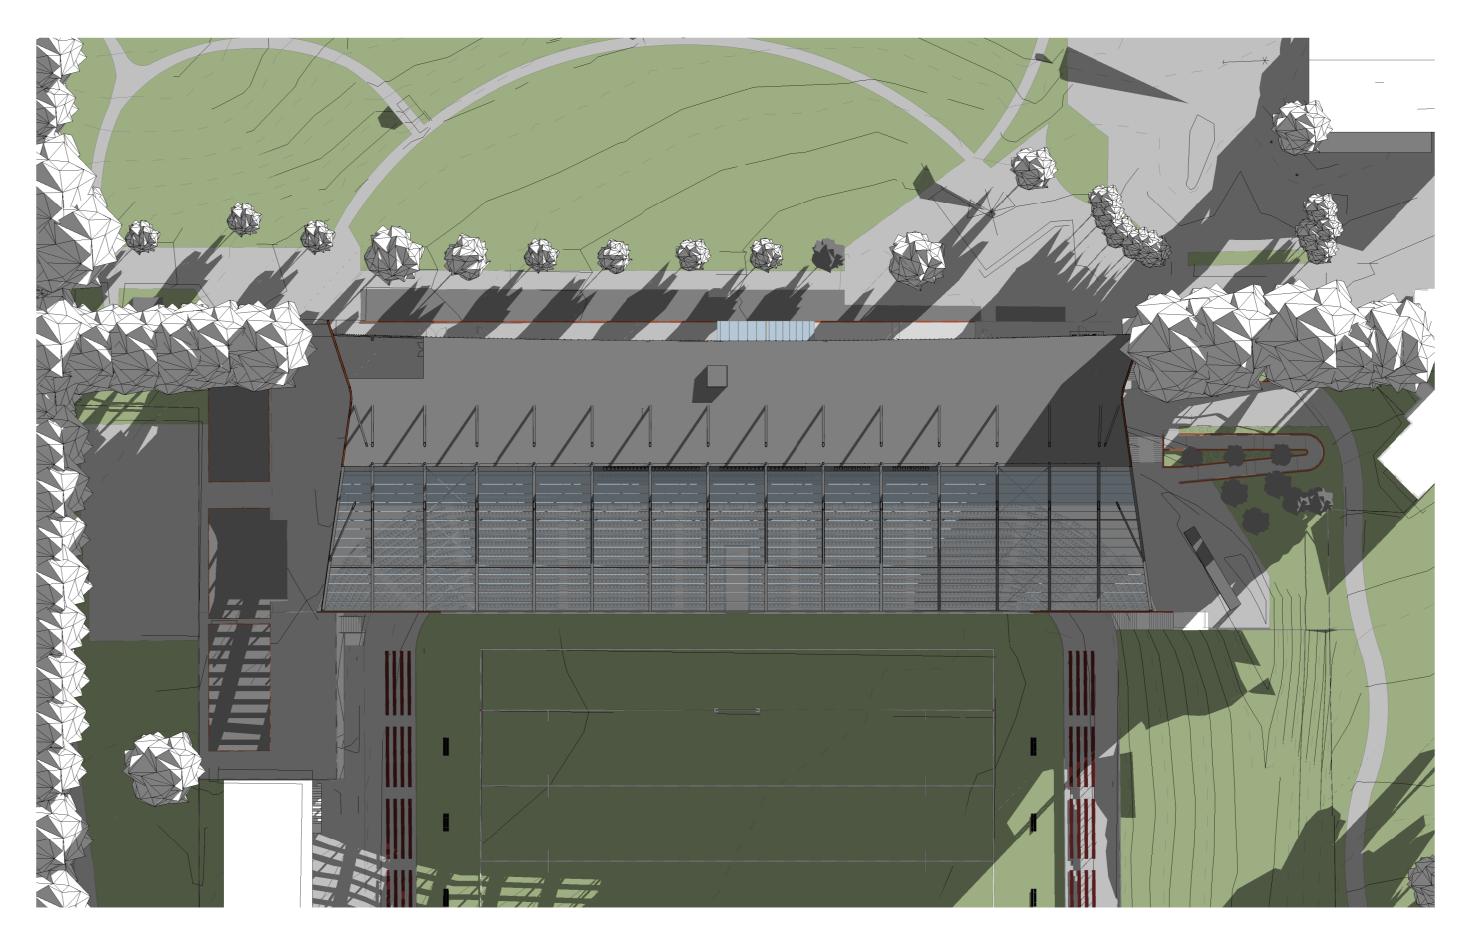


6 PROPOSED SHADOWS - JUNE 22nd - SOLAR 0900

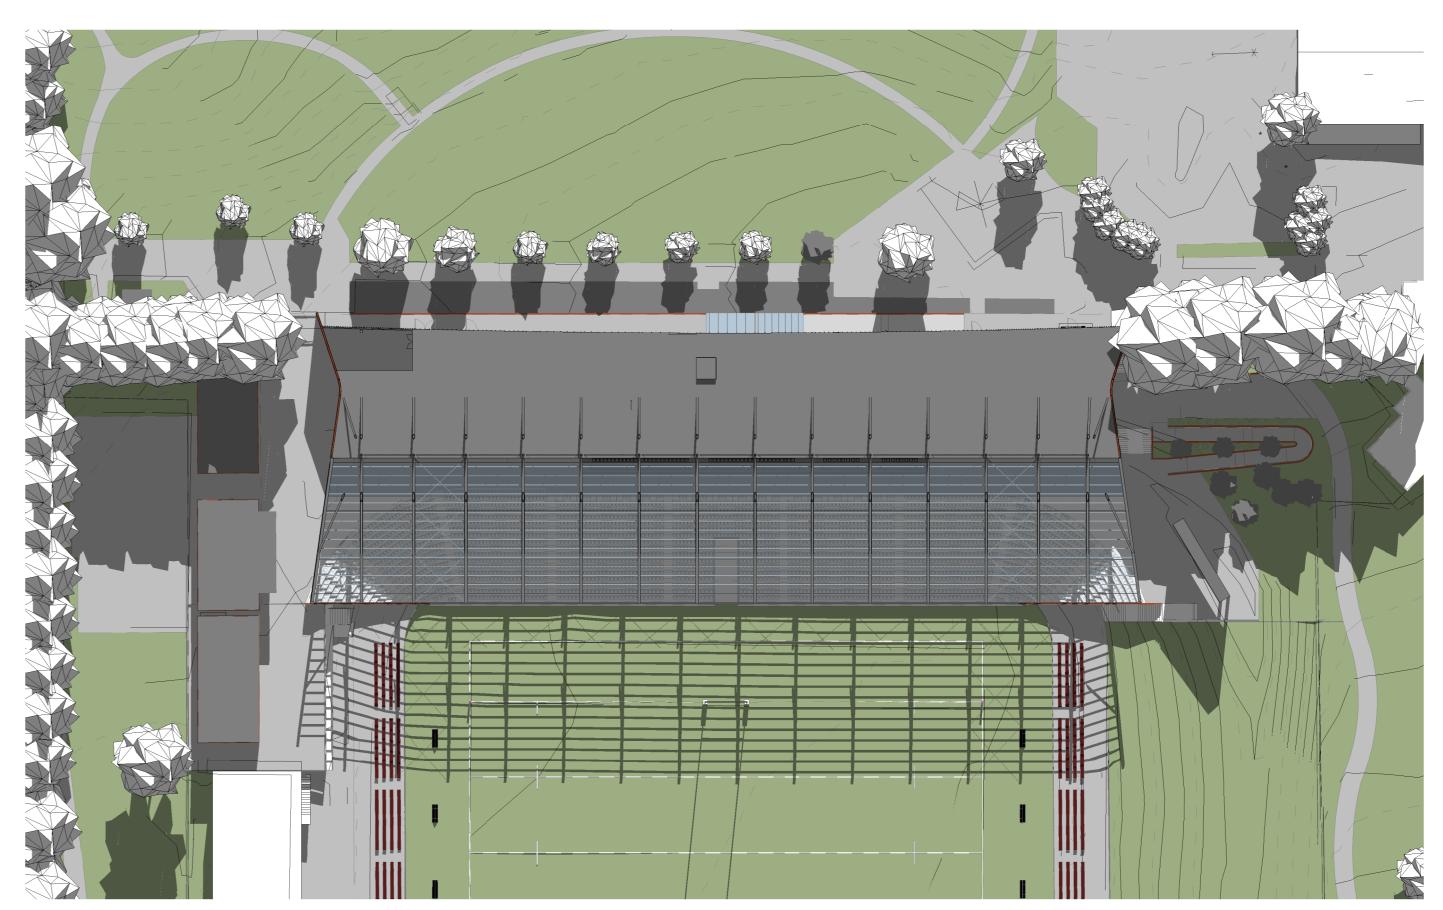

5 PROPOSED SHADOWS - JUNE 22nd - SOLAR 1200

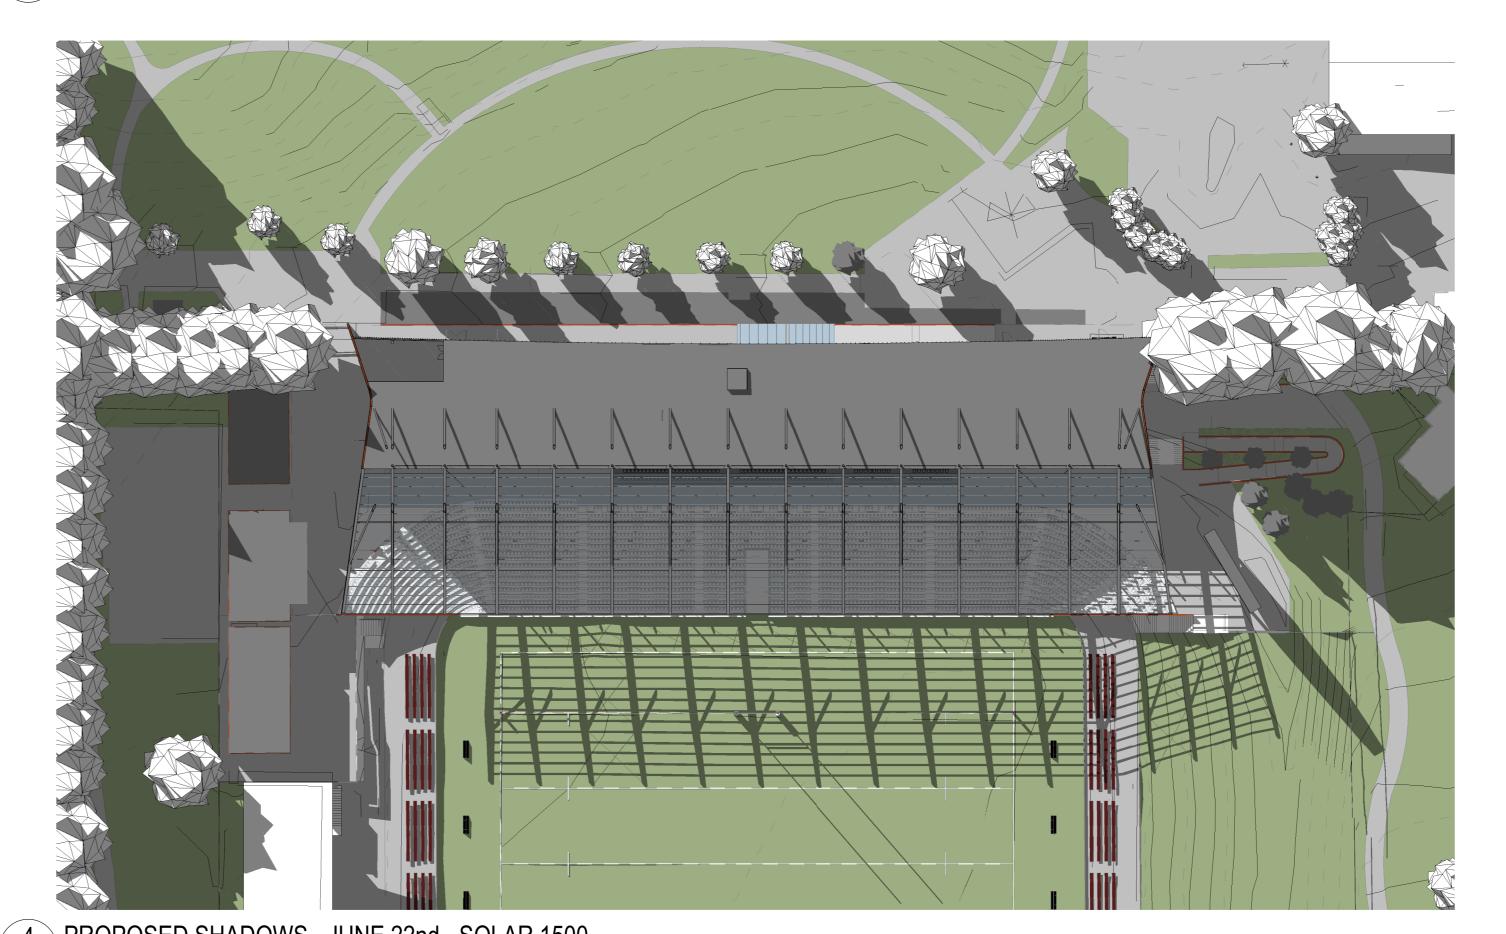

4 PROPOSED SHADOWS - JUNE 22nd - SOLAR 1500

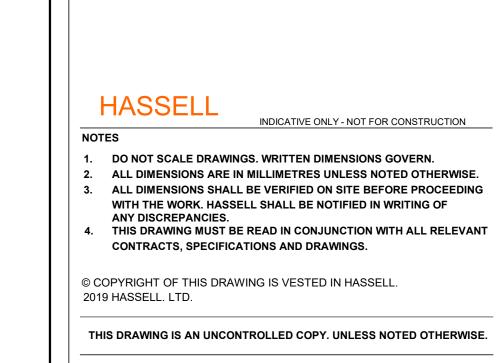

© COPYRIGHT OF THIS DRAWING IS VESTED IN HASSELL. 2019 HASSELL. LTD.

INDICATIVE ONLY - NOT FOR CONSTRUCTION

l		
l		
l		
l		
l		
l		
l		
l		
l		
l		
l		
l		
l		
l		
l		
l		
l		
l		
l		
l		
l		
П		

For Quantity Surveyor 24.09.2019 For Information For Information 19.09.2019 For Information For Information - Solar Analysis 05.09.2019 ARCHITECT / INTERIOR DESIGN / LANDSCAPE ARCHITECT

HASSELL Limited ABN 007 711 435 LEVEL 2, PIER 8/9, 23 HICKSON ROAD SYDNEY NSW 2000 AUSTRALIA SYDNEY@HASSELLSTUDIO.COM T +61 2 9101 2000 F +61 2 9101 2100

Nominated Architects NSW: Tony Grist 5350 Glenn Scott 6842 Ross de la Motte

HASSELL

Civil & Structure TTW Level 3 48 Chandos Street St Leonards NSW 2065

Services LCI

73 Walker Street North Sydney NSW 2060

Mckenzie Group

189 Kent Street

Sydney NSW 2000 **Town Planner**

Level 4 73 Walker Street North Sydney NSW 2060

Aquatics GN&F 68-70 Crown Street Woolloomooloo NSW 2011

Acoustics Pulse Acoustics 73 Walker Street North Sydney NSW 2060

Branding Brand Culture 202 / 19a Boundary Street Rushcutters Bay NSW 2011

Cost Planner RLB Level 19 141 Walker Street

North Sydney NSW 2060

BROOKVALE OVAL REDEVELOPMENT CENTRE OF EXCELLENCE AND GRANDSTAND

MANLY WARRINGAH SEA EAGLES

014340

SOLAR ANALYSIS JUNE

DEVELOPMENT APPLICATION


2 EXISTING SHADOWS - SEPT 22nd - SOLAR 0900



3 EXISTING SHADOWS - SEPT 22nd - SOLAR 1200




1 EXISTING SHADOWS - SEPT 22nd - SOLAR 1500

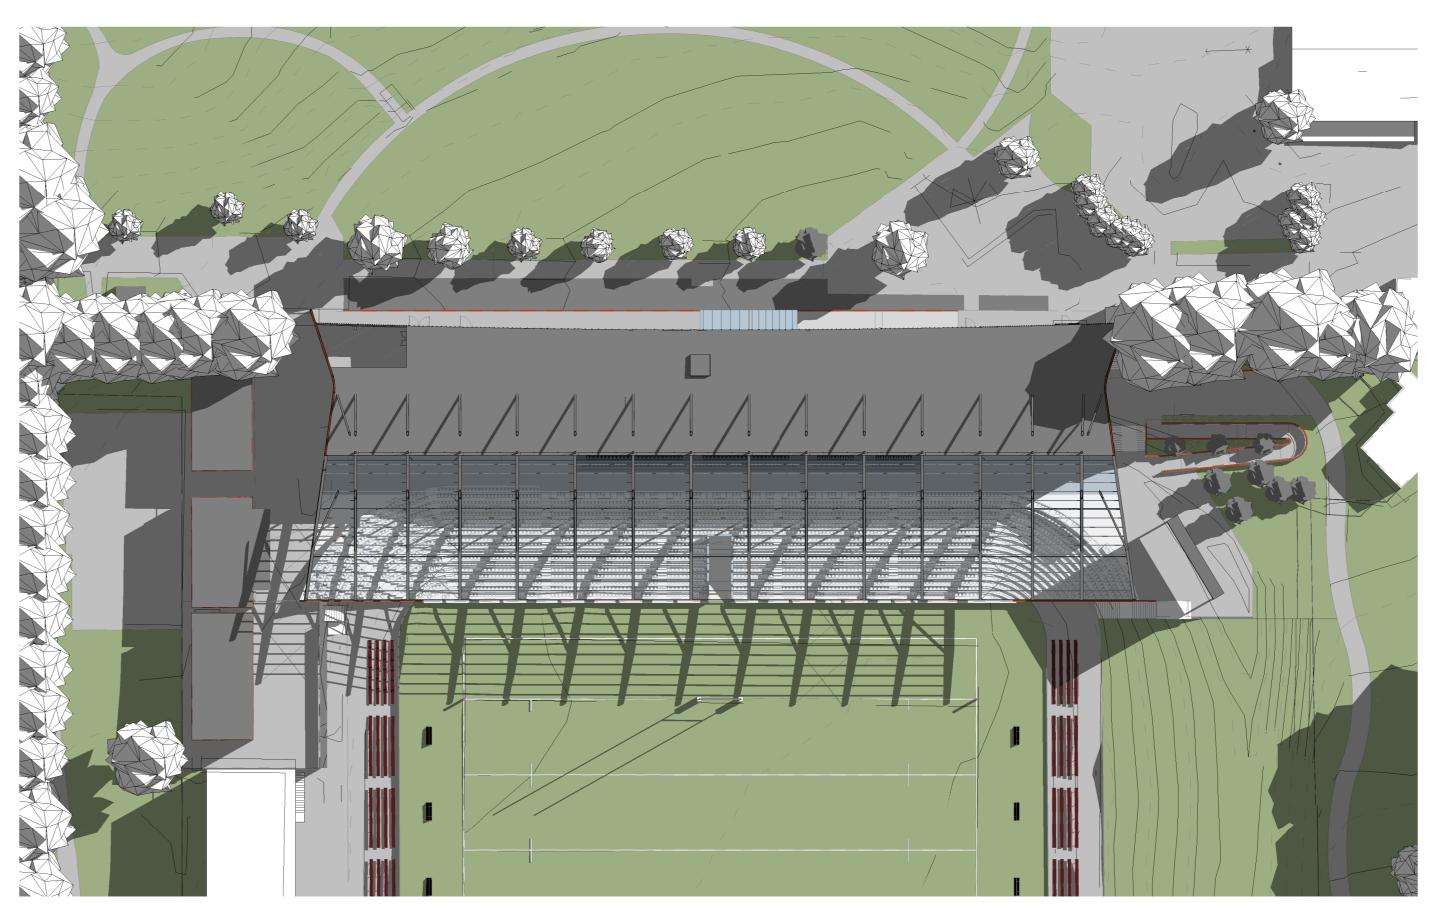

5 PROPOSED SHADOWS - SEPT 22nd- SOLAR 0900



6 PROPOSED SHADOWS - SEPT 22nd - SOLAR 1200

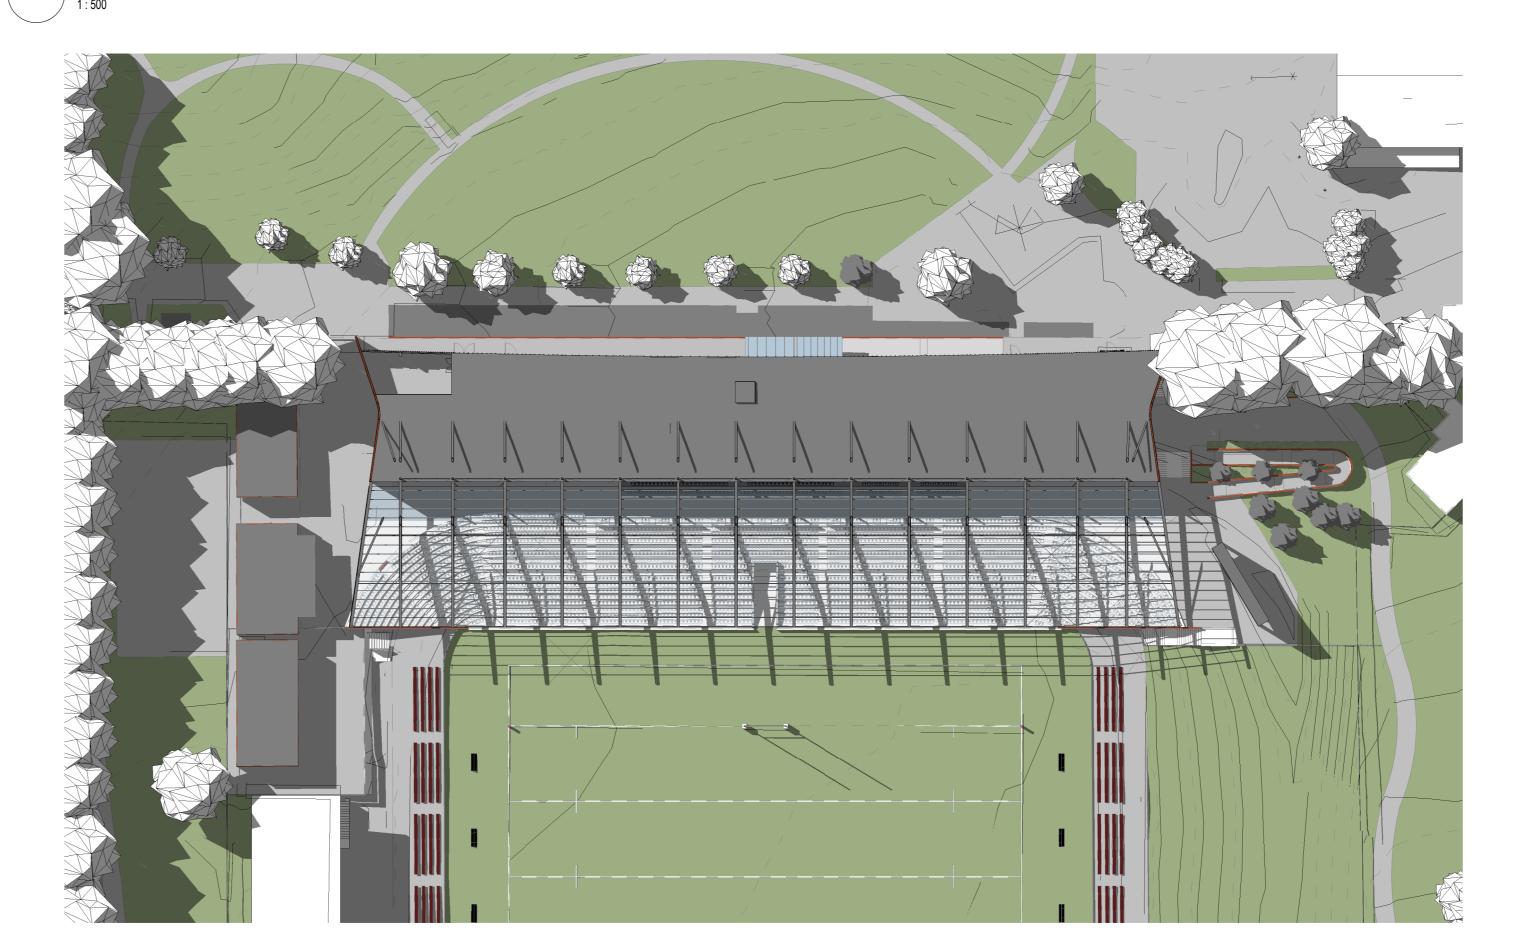

4 PROPOSED SHADOWS - SEPT 22nd - SOLAR 1500



INDICATIVE ONLY - NOT FOR CONSTRUCTION

1. DO NOT SCALE DRAWINGS. WRITTEN DIMENSIONS GOVERN. 2. ALL DIMENSIONS ARE IN MILLIMETRES UNLESS NOTED OTHERWISE. 3. ALL DIMENSIONS SHALL BE VERIFIED ON SITE BEFORE PROCEEDING

WITH THE WORK. HASSELL SHALL BE NOTIFIED IN WRITING OF ANY DISCREPANCIES.

4. THIS DRAWING MUST BE READ IN CONJUNCTION WITH ALL RELEVANT CONTRACTS, SPECIFICATIONS AND DRAWINGS.

© COPYRIGHT OF THIS DRAWING IS VESTED IN HASSELL. 2019 HASSELL. LTD.

THIS DRAWING IS AN UNCONTROLLED COPY. UNLESS NOTED OTHERWISE.

Н	For Development Application	17.10.2019
G	Draft DA Issue	30.09.2019
F	Draft DA Issue	27.09.2019
Е	For Quantity Surveyor	26.09.2019
D	For Information	24.09.2019
С	For Information	19.09.2019
В	For Information	17.09.2019
Α	For Information - Solar Analysis For Review	05.09.2019
REV	DESCRIPTION	DATE
KEV	DESCRIPTION	DAIE

ARCHITECT / INTERIOR DESIGN / LANDSCAPE ARCHITECT

HASSELL Limited ABN 007 711 435 LEVEL 2, PIER 8/9, 23 HICKSON ROAD SYDNEY NSW 2000 AUSTRALIA SYDNEY@HASSELLSTUDIO.COM T +61 2 9101 2000 F +61 2 9101 2100

Nominated Architects NSW: Tony Grist 5350 Glenn Scott 6842 Ross de la Motte

HASSELL

Civil & Structure TTW Level 3

48 Chandos Street St Leonards NSW 2065 **Services** LCI

73 Walker Street North Sydney NSW 2060

Mckenzie Group

189 Kent Street Sydney NSW 2000

Town Planner Level 4

73 Walker Street North Sydney NSW 2060

Aquatics GN&F 68-70 Crown Street

Woolloomooloo NSW 2011

Acoustics Pulse Acoustics

73 Walker Street North Sydney NSW 2060

BrandingBrand Culture
202 / 19a Boundary Street
Rushcutters Bay NSW 2011

Cost Planner RLB

Level 19 141 Walker Street North Sydney NSW 2060

MANLY WARRINGAH SEA EAGLES


BROOKVALE OVAL REDEVELOPMENT CENTRE OF EXCELLENCE AND GRANDSTAND

SOLAR ANALYSIS SEPTEMBER

DEVELOPMENT APPLICATION

014340


2 EXISTING SHADOWS - DEC 22nd - SOLAR 0900

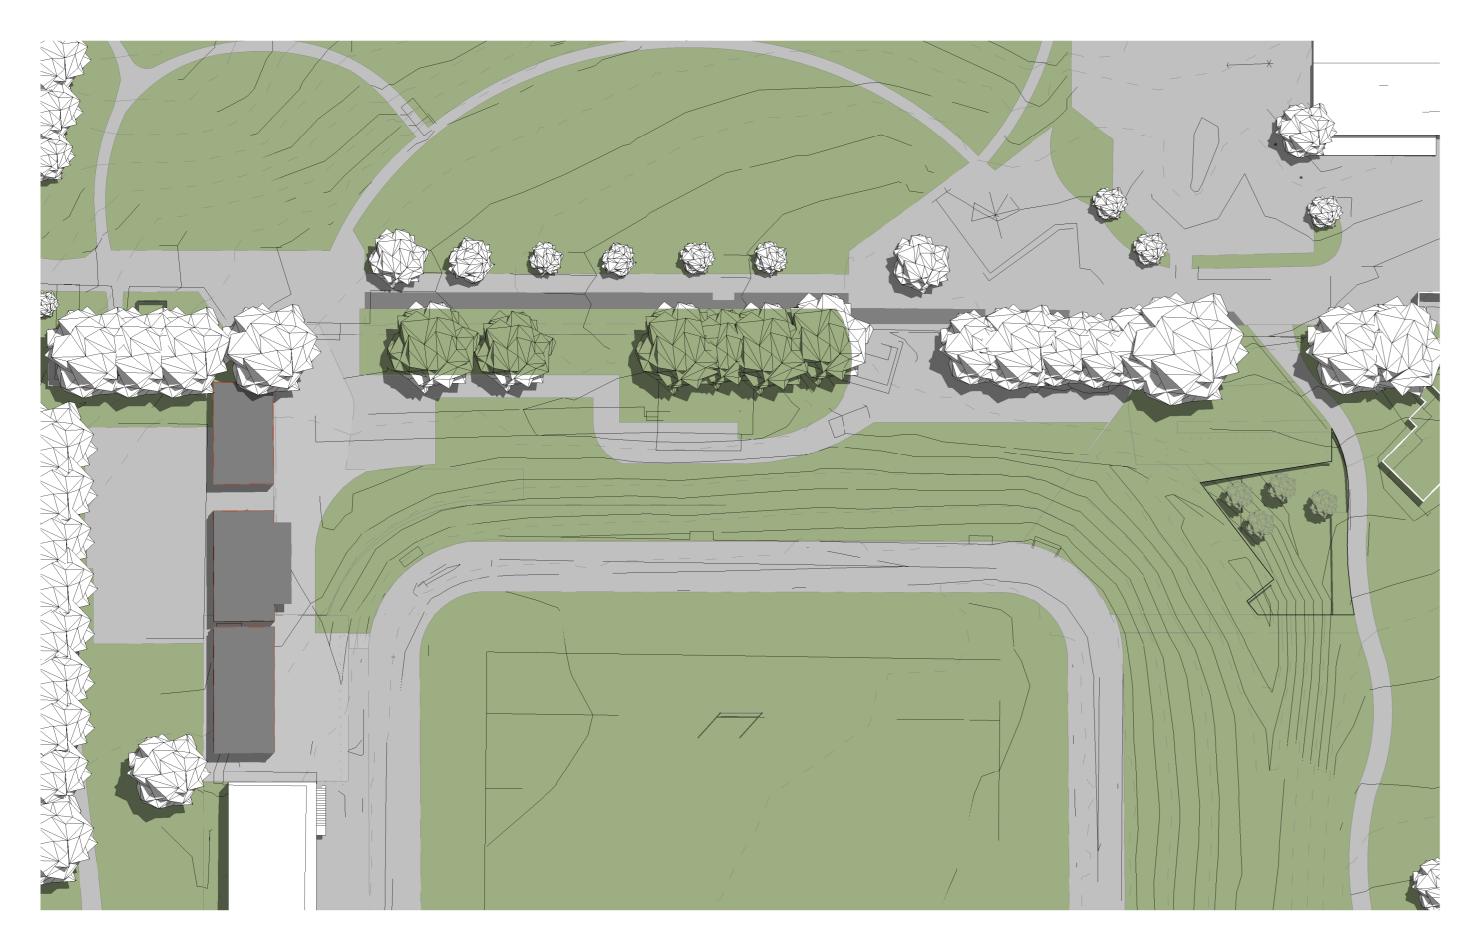


3 EXISTING SHADOWS - DEC 22nd - SOLAR 1200




1 EXISTING SHADOWS - DEC 22nd - SOLAR 1500

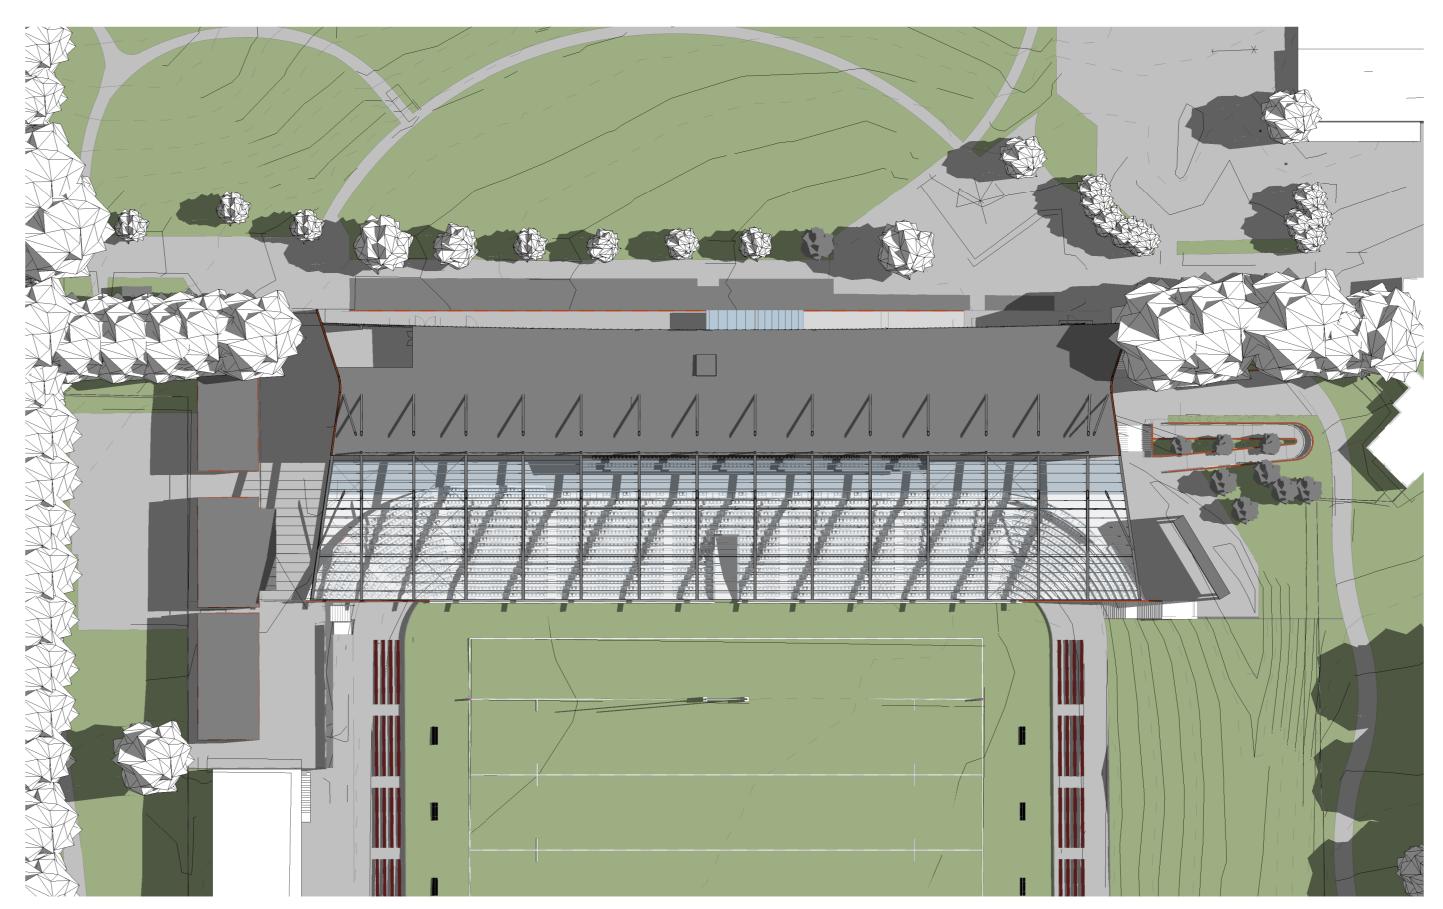


5 PROPOSED SHADOWS - DEC 22nd - SOLAR 0900

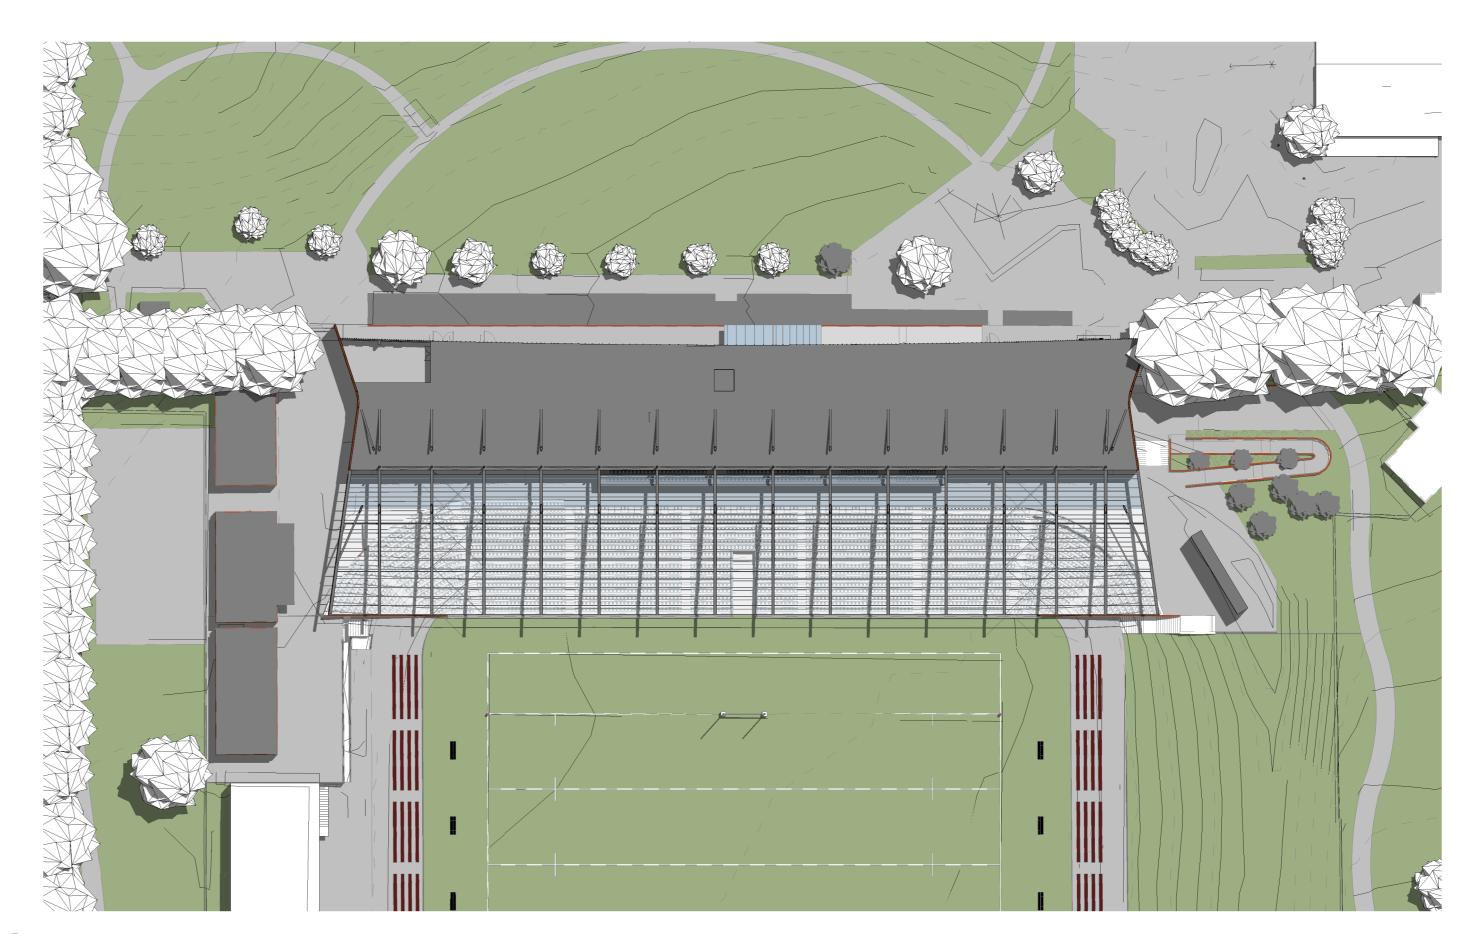

6 PROPOSED SHADOWS - DEC 22nd - SOLAR 1200

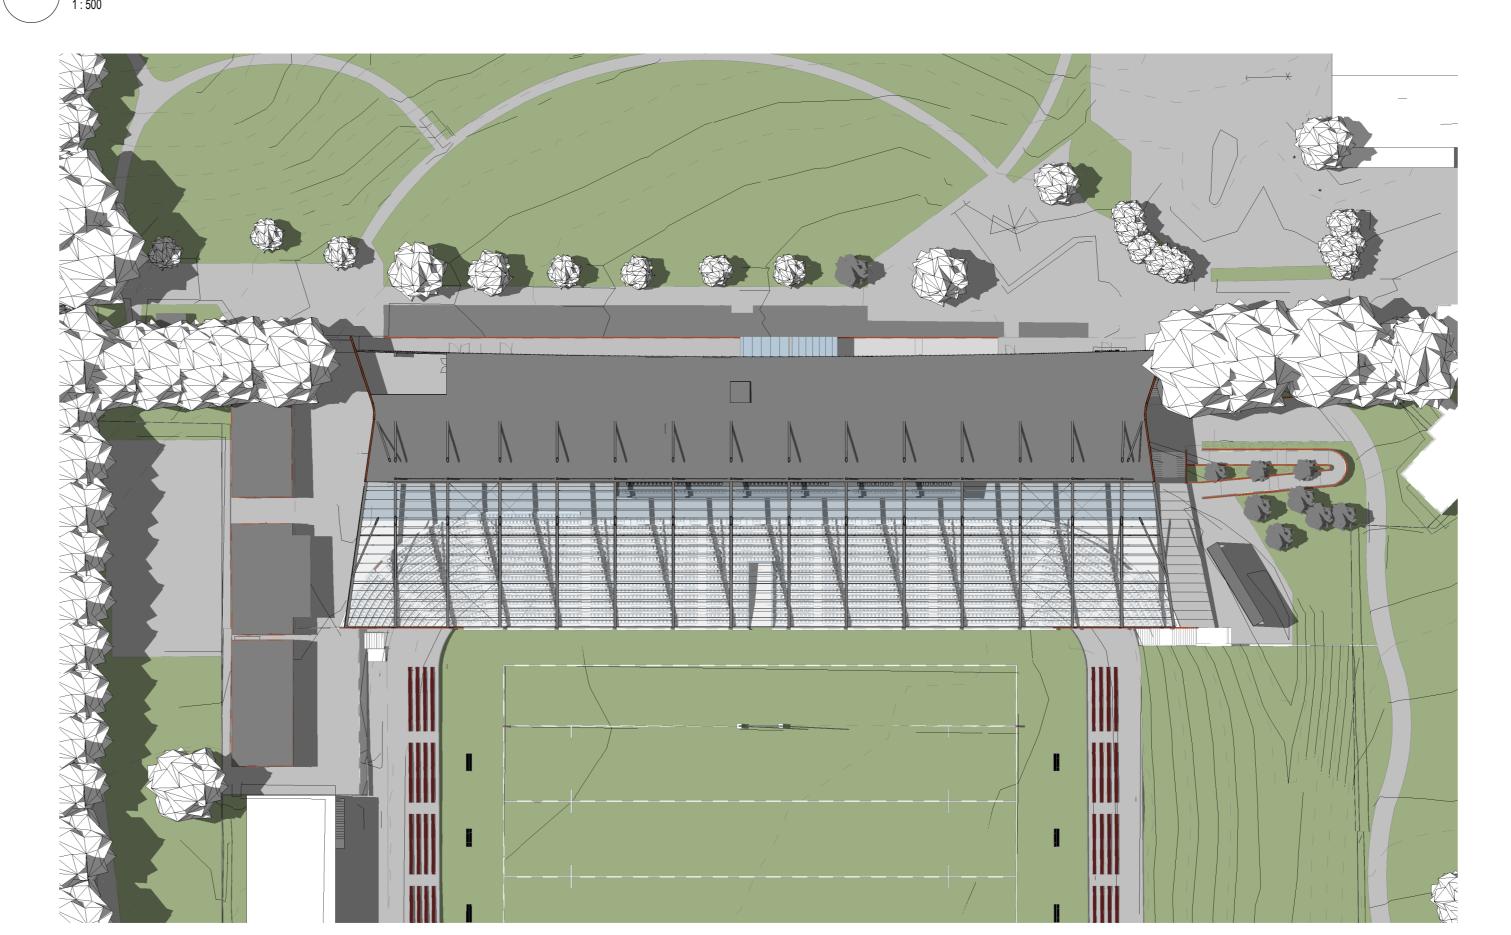

4 PROPOSED SHADOWS - DEC 22nd - SOLAR 1500

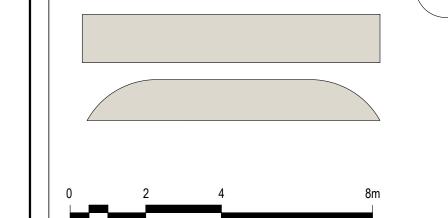

1:100

DO NOT SCALE DRAWINGS. WRITTEN DIMENSIONS GOVERN.
 ALL DIMENSIONS ARE IN MILLIMETRES UNLESS NOTED OTHERWISE.
 ALL DIMENSIONS SHALL BE VERIFIED ON SITE BEFORE PROCEEDING WITH THE WORK. HASSELL SHALL BE NOTIFIED IN WRITING OF ANY DISCREPANCIES.
 THIS DRAWING MUST BE READ IN CONJUNCTION WITH ALL RELEVANT

© COPYRIGHT OF THIS DRAWING IS VESTED IN HASSELL. 2019 HASSELL. LTD.

CONTRACTS, SPECIFICATIONS AND DRAWINGS.

THIS DRAWING IS AN UNCONTROLLED COPY. UNLESS NOTED OTHERWISE.

Н	For Development Application	17.10.2019
G	Draft DA Issue	30.09.2019
F	Draft DA Issue	27.09.2019
 E	For Quantity Surveyor	26.09.2019
D	For Information	24.09.2019
C	For Information	19.09.2019
В	For Information	17.09.2019
A	For Information - Solar Analysis	05.09.2019
,,	For Review	00.00.2010
REV	DESCRIPTION	DATE

ARCHITECT / INTERIOR DESIGN / LANDSCAPE ARCHITECT

HASSELL Limited ABN 007 711 435 LEVEL 2, PIER 8/9, 23 HICKSON ROAD SYDNEY NSW 2000 AUSTRALIA SYDNEY@HASSELLSTUDIO.COM T +61 2 9101 2000 F +61 2 9101 2100

SYDNEY@HASSELLSTUDIO.COM
T +61 2 9101 2000 F +61 2 9101 2100

Nominated Architects NSW: Tony Grist 5350 Glenn Scott 6842 Ross de la Motte

HASSELL

.....

Civil & Structure TTW Level 3 48 Chandos Street St Leonards NSW 2065

Services LCI

73 Walker Street North Sydney NSW 2060

Mckenzie Group Level 6 189 Kent Street

wn Planner

Level 4 73 Walker Street North Sydney NSW 2060

Aquatics
GN&F
68-70 Crown Street
Woolloomooloo NSW 2011

AcousticsPulse Acoustics
Level 4

73 Walker Street North Sydney NSW 2060

BrandingBrand Culture
202 / 19a Boundary Street
Rushcutters Bay NSW 2011

Cost Planner RLB

Level 19 141 Walker Street North Sydney NSW 2060

MANLY WARRINGAH SEA EAGLES

ROJECT

BROOKVALE OVAL REDEVELOPMENT CENTRE OF EXCELLENCE AND GRANDSTAND

DD AMING TITLE

014340

SOLAR ANALYSIS DECEMBER

STATUS

_4002 H


4 EXISTING SHADOWS - MAR 22nd - SOLAR 0900




5 EXISTING SHADOWS - MAR 22nd - SOLAR 1200




6 EXISTING SHADOWS - MAR 22nd - SOLAR 1500

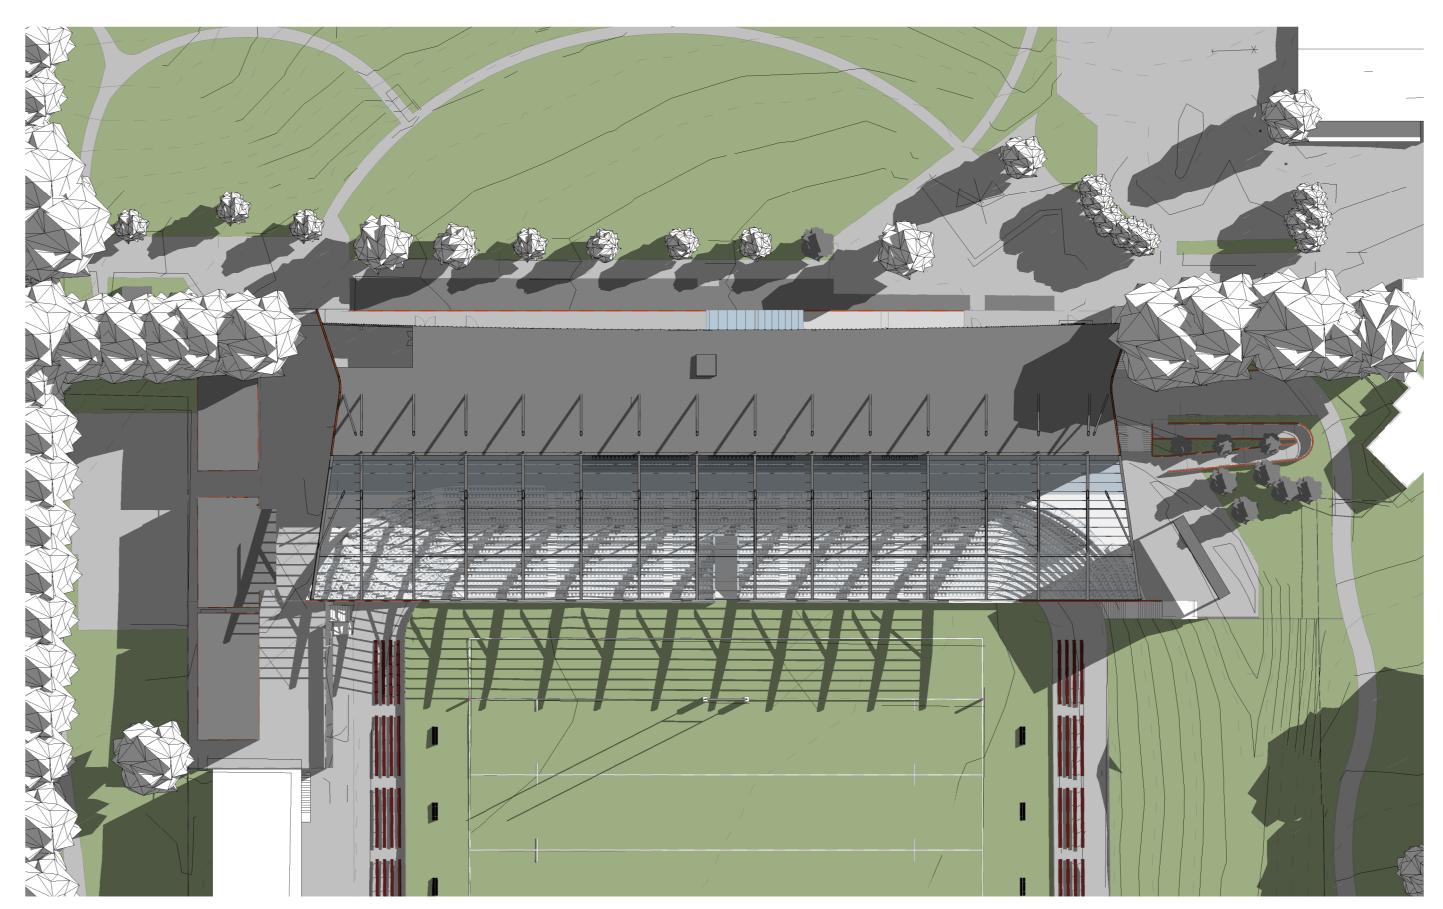


3 PROPOSED SHADOWS - MAR 22nd- SOLAR 0900

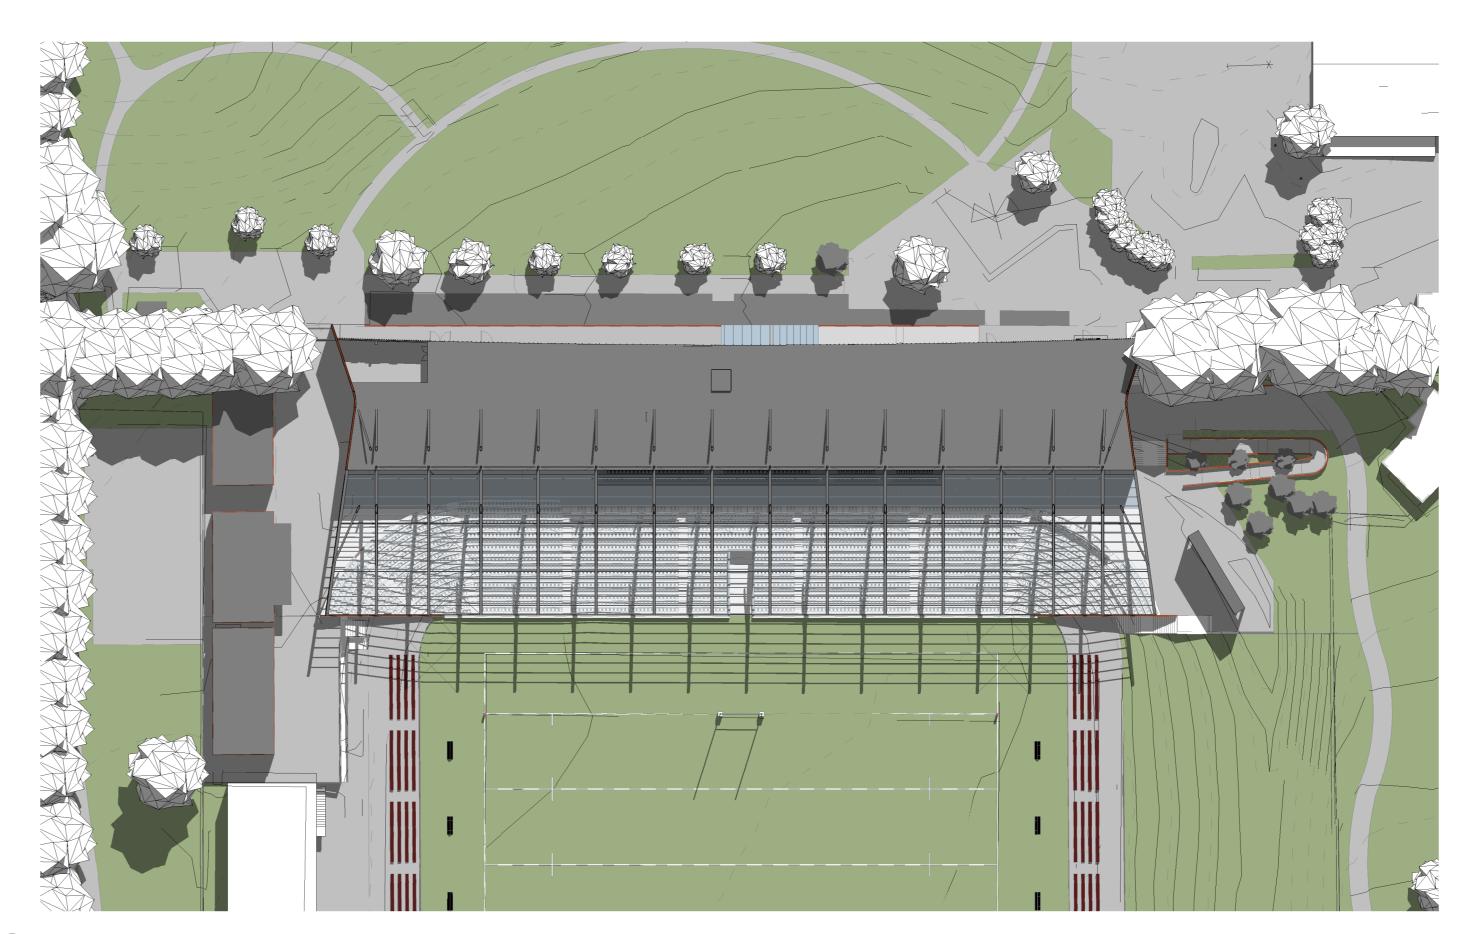

1 PROPOSED SHADOWS - MAR 22nd - SOLAR 1200

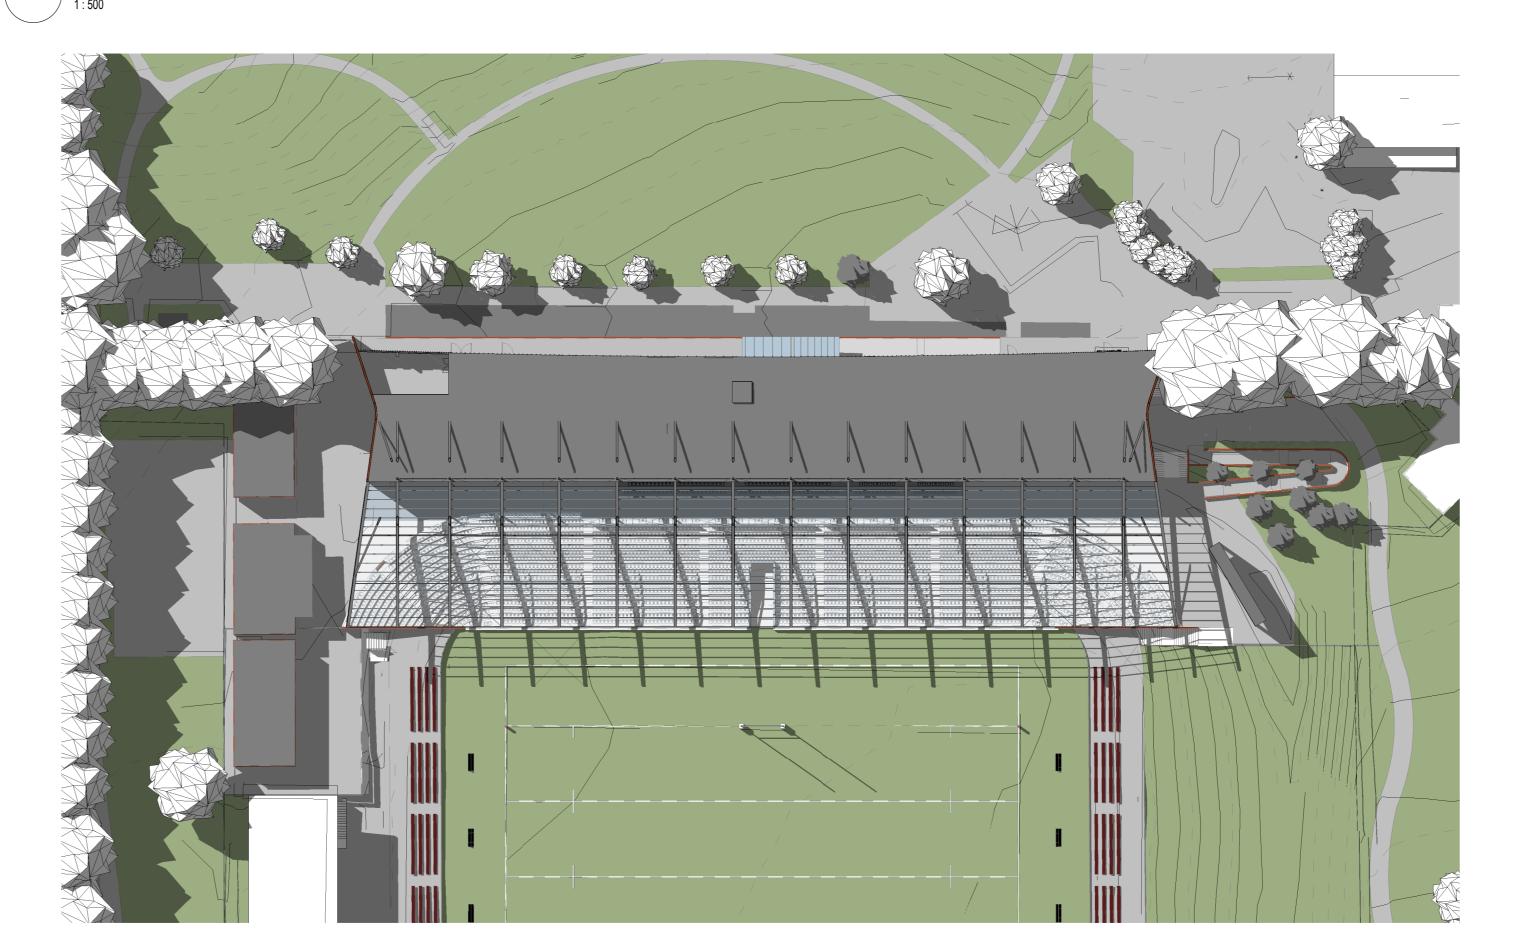

PROPOSED SHADOWS - MAR 22nd - SOLAR 1500

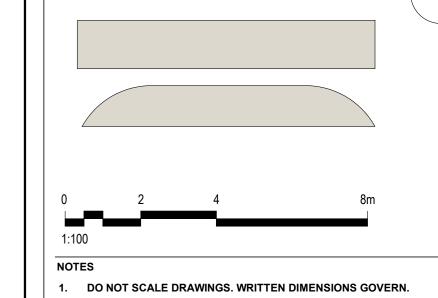

3. ALL DIMENSIONS SHALL BE VERIFIED ON SITE BEFORE PROCEEDING WITH THE WORK. HASSELL SHALL BE NOTIFIED IN WRITING OF ANY DISCREPANCIES.

4. THIS DRAWING MUST BE READ IN CONJUNCTION WITH ALL RELEVANT CONTRACTS, SPECIFICATIONS AND DRAWINGS.

© COPYRIGHT OF THIS DRAWING IS VESTED IN HASSELL. 2019 HASSELL. LTD.

THIS DRAWING IS AN UNCONTROLLED COPY. UNLESS NOTED OTHERWISE.

	+	
Н	For Development Application	17.10.20
G	Draft DA Issue	30.09.20
F	Draft DA Issue	27.09.20
Е	For Quantity Surveyor	26.09.20
D	For Information	24.09.20
С	For Information	19.09.20
В	For Information	17.09.20
Α	For Information - Solar Analysis For Review	05.09.20
REV	DESCRIPTION	DATE

HASSELL Limited ABN 007 711 435 LEVEL 2, PIER 8/9, 23 HICKSON ROAD SYDNEY NSW 2000 AUSTRALIA SYDNEY@HASSELLSTUDIO.COM T +61 2 9101 2000 F +61 2 9101 2100

Nominated Architects NSW: Tony Grist 5350 Glenn Scott 6842 Ross de la Motte

HASSELL

Civil & Structure TTW Level 3 48 Chandos Street St Leonards NSW 2065

Services LCI

Level 4 73 Walker Street North Sydney NSW 2060

BCA Mckenzie Group

Sydney NSW 2000 **Town Planner**

Level 4 73 Walker Street North Sydney NSW 2060

189 Kent Street

Aquatics GN&F 68-70 Crown Street Woolloomooloo NSW 2011

AcousticsPulse Acoustics

73 Walker Street North Sydney NSW 2060

BrandingBrand Culture
202 / 19a Boundary Street
Rushcutters Bay NSW 2011

Cost Planner RLB Level 19 141 Walker Street North Sydney NSW 2060

MANLY WARRINGAH SEA EAGLES

BROOKVALE OVAL REDEVELOPMENT CENTRE OF EXCELLENCE AND GRANDSTAND

SOLAR ANALYSIS MARCH

DEVELOPMENT APPLICATION

014340
















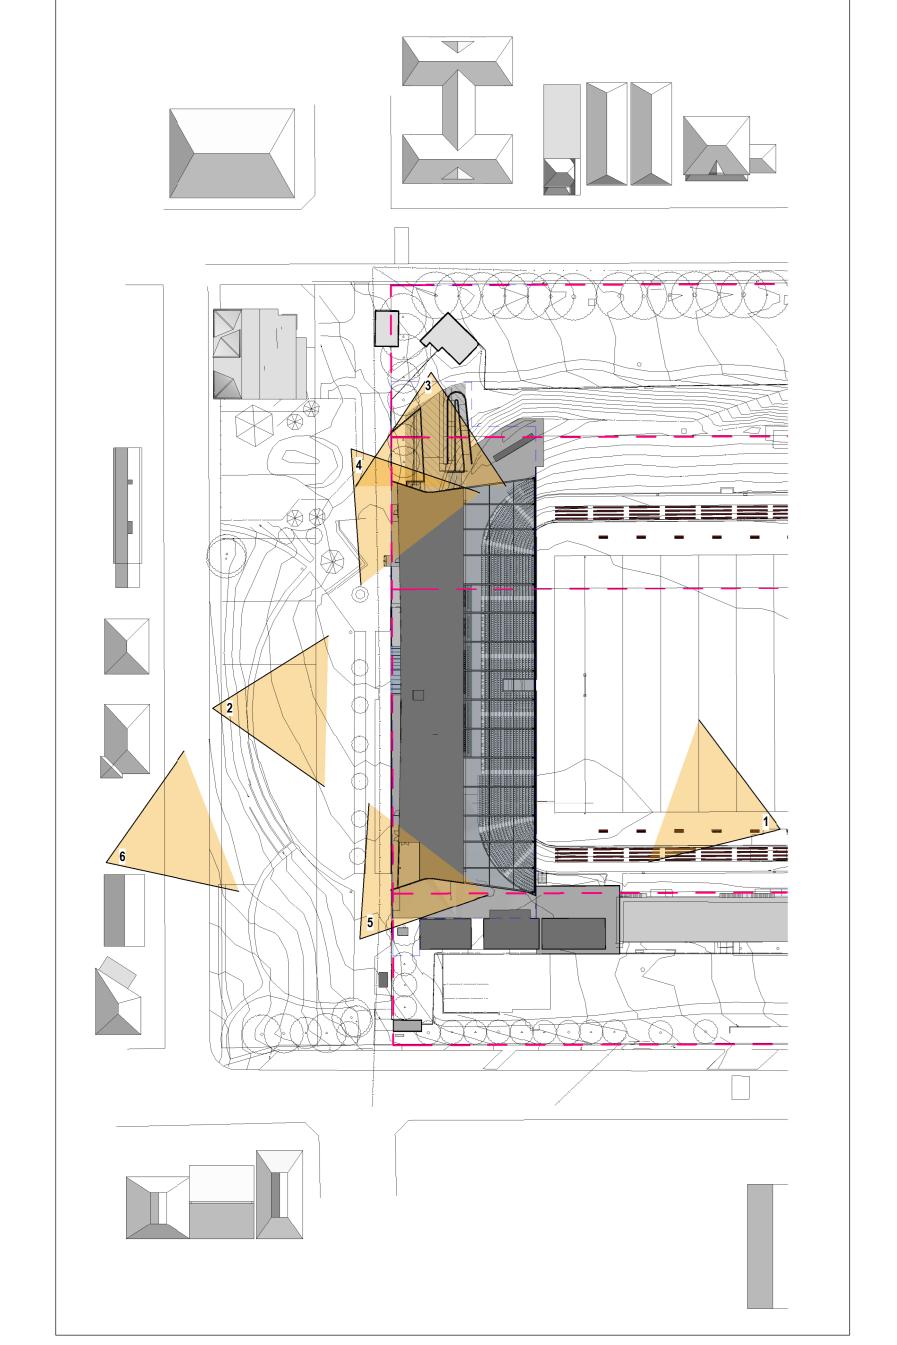



INDICATIVE ONLY - NOT FOR CONSTRUCTION

1. DO NOT SCALE DRAWINGS. WRITTEN DIMENSIONS GOVERN. 2. ALL DIMENSIONS ARE IN MILLIMETRES UNLESS NOTED OTHERWISE. 3. ALL DIMENSIONS SHALL BE VERIFIED ON SITE BEFORE PROCEEDING

WITH THE WORK. HASSELL SHALL BE NOTIFIED IN WRITING OF ANY DISCREPANCIES.

4. THIS DRAWING MUST BE READ IN CONJUNCTION WITH ALL RELEVANT CONTRACTS, SPECIFICATIONS AND DRAWINGS.

© COPYRIGHT OF THIS DRAWING IS VESTED IN HASSELL. 2019 HASSELL. LTD.

THIS DRAWING IS AN UNCONTROLLED COPY. UNLESS NOTED OTHERWISE.

REV	DESCRIPTION	DATE
Α	For Information	24.09.2019
В	For Quantity Surveyor	26.09.2019
С	Draft DA Issue	27.09.2019
D	Draft DA Issue	30.09.2019
E	For Development Application	17.10.2019
	_	

ARCHITECT / INTERIOR DESIGN / LANDSCAPE ARCHITECT

HASSELL Limited ABN 007 711 435 LEVEL 2, PIER 8/9, 23 HICKSON ROAD SYDNEY NSW 2000 AUSTRALIA SYDNEY@HASSELLSTUDIO.COM T +61 2 9101 2000 F +61 2 9101 2100

Nominated Architects NSW: Tony Grist 5350 Glenn Scott 6842 Ross de la Motte

HASSELL

Civil & Structure TTW Level 3 48 Chandos Street St Leonards NSW 2065

73 Walker Street North Sydney NSW 2060

Mckenzie Group Level 6 189 Kent Street

Sydney NSW 2000

Level 4 73 Walker Street

Aquatics GN&F 68-70 Crown Street

Woolloomooloo NSW 2011

North Sydney NSW 2060

Acoustics Pulse Acoustics

73 Walker Street North Sydney NSW 2060

BrandingBrand Culture
202 / 19a Boundary Street
Rushcutters Bay NSW 2011

Cost Planner RLB

Level 19 141 Walker Street North Sydney NSW 2060


MANLY WARRINGAH SEA EAGLES

BROOKVALE OVAL REDEVELOPMENT CENTRE OF EXCELLENCE AND GRANDSTAND

PHOTO MONTAGE

DEVELOPMENT APPLICATION

014340

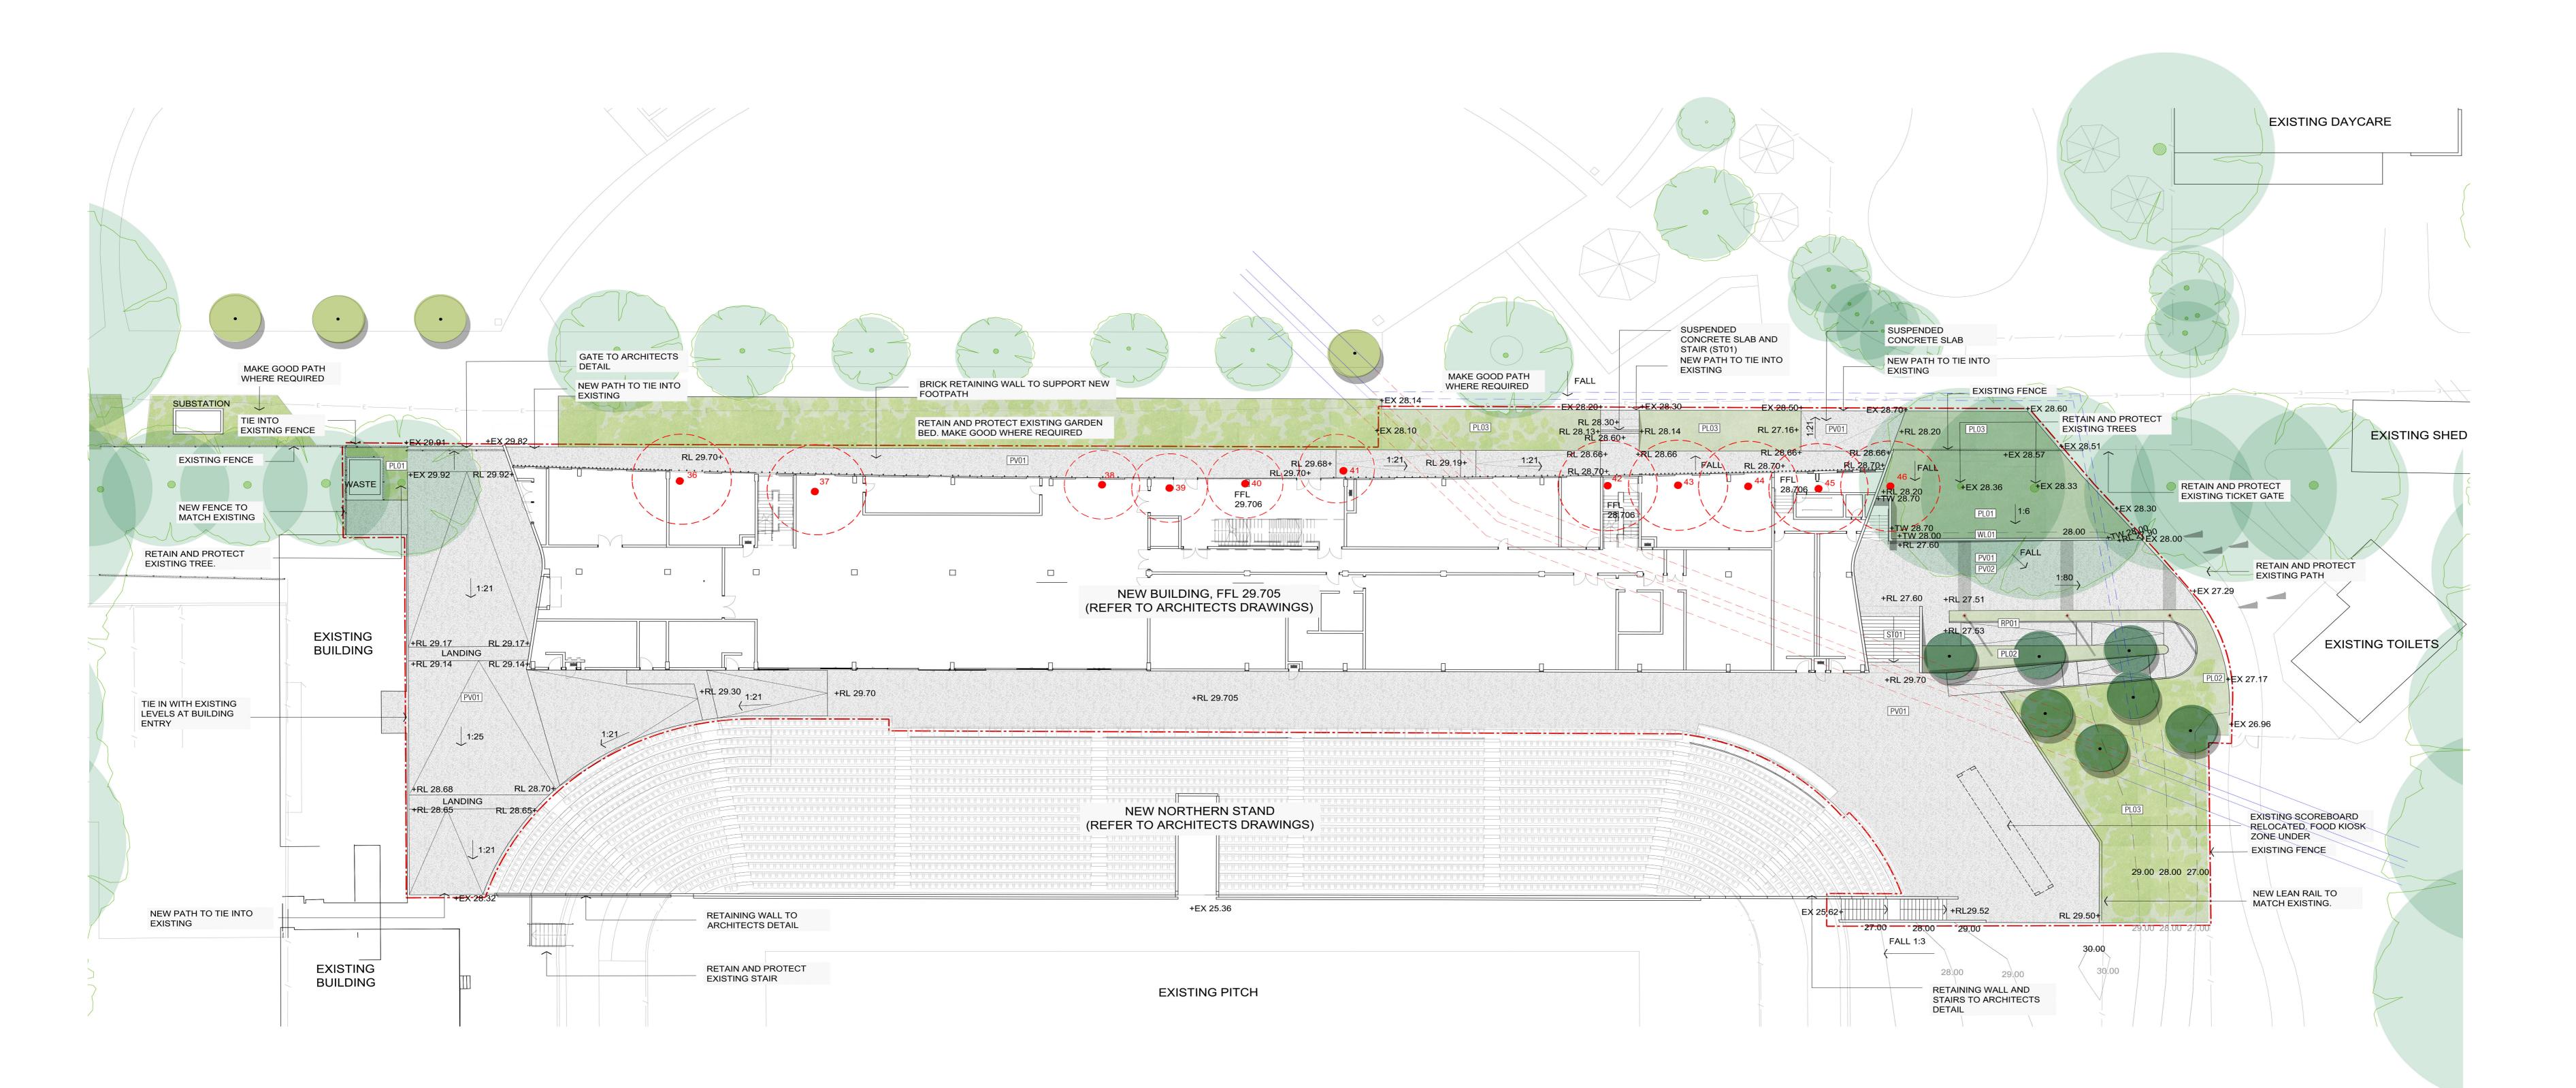

SITE	AND LEVELS	PAVEMENTS	PLANTING (TREES)	PLANTING	STAIRS AND RAMPS
REF.	SYMBOL DESCRIPTION		REF. SYMBOL DESCRIPTION		
N/A	EXTENT OF WORKS BOUNDARY	INSITU CONCRETE PAVING COLOUR/ FINISH: GREY/ BROOM FINISH	EXISTING TREE TO BE DEMOLISHED. REFER TO ARBORIST PLAN FOR SPECIES AND LOCATION	PLANTING MIX 01 (MASS PLANTING) REFER TO PLANTING SCHEDULE FOR SPECIES TYPE	INSITU CONCRETE STAIR COLOUR/ FINISH: GREY/ BROOM FINISHED
N/A	+RL13.50 FINISHED GROUND LEVEL (PROPOSED)	INSITU CONCRETE PAVING COLOUR/ FINISH: GREY WITH EXPOSED AGGREGATE/ WASHED FINISH	EXISTING TREE RETAIN AND PROTECT	PLANTING MIX 02 (EMBANKMENT PLANTING) REFER TO PLANTING SCHEDULE FOR SPECIES TYPE	INSITU CONCRETE RAMP WITH BRICK RETAINING WALL UNDER COLOUR/ FINISH: GREY/ BROOM FINISHED
N/A	+EX13.50 FINISHED GROUND LEVEL (EXISTING)	WALLS	NEW TREE - Lophostemon confertus	PLANTING MIX 03 (SWALE PLANTING) REFER TO PLANTING SCHEDULE FOR SPECIES TYPE	LIGHTING
N/A	+TW13.50	BRICK RETAINING WALL COLOUR/ FINISH: MATCH ARCHITECTURAL FAC	NEW TREE - Cupaniopsis anacardioides		POST TOP LIGHT FINISH: GREY POWDERCOAT SIZE: 8M TALL

LEGEND

PLANTING SCHEDULE

BOTANICAL NAME	COMMON NAME	SIZE	SPACING (/M2)	MATURE SIZE (WIDTH X HEIGHT)	% OF MIX	QUANTIT
TREES						
Cupaniopsis anacardioides	Tuckeroo	200 - 750L	AS SHOWN	12M X 12M	N/A	4
Lophostemon confertus	Brush Box	200 - 750L	AS SHOWN	15M X 15M	N/A	7
PLANTING MIX 01 (35	50m2)					
Dianella 'Cassa Blue'	Paroo Lily	140MM	6	400MM x 400MM	35%	735
Liriope 'Evergreen Giant'	Liriope	140MM	6	600MM x 400MM	40%	840
Lomandra 'Tanika'	Dwarf Mat Rush	140MM	6	600MM x 400MM	25%	525
PLANTING MIX 02 (75	im2)					
Lomandra 'Tanika'	Dwarf Mat Rush	140MM	6	600MM x 400MM	20%	90
Doryanthese excelsa	Gymea Lily	300MM	2	2000MM x 2000MM	5%	23
Carpobrotus glaucescens	Pig Face	140MM	8	600MM x 400MM	30%	135
Myoporum 'Yareena'	Creeping boobialla	140MM	8	100MM x 10MM	15%	68
Westringia 'Mundi'	Coastal Rosemary	300MM	6	1200MM x 500MM	30%	135
PLANTING MIX 03 (14	·0m2)					
Liriope 'Just Right'	Liriope	140MM	6	600MM x 400MM	40%	336
Lomandra 'Hystrix'	Dwarf Mat Rush	140MM	6	600MM x 400MM	20%	168
Lomandra 'Tanika'	Dwarf Mat Rush	140MM	6	600MM x 400MM	20%	168
Westringia 'Mundi'	Coastal Rosemary	140MM	6	1200MM x 500MM	20%	168
NOTES						

NOTES

_AS PER THE NORTHERN BEACHES COUNCIL LANDSCAPED AND OPEN SPACE BUSHLAND SETTING MAP THE PROJECT SITE IS NOT SUBJECT TO MINIMUM PLANTING REQUIREMENTS. ALL NEW PLANTING WILL HAVE MINIMUM SOIL DEPTHS OF 450MM.

_7 X LOPHOSTEMON CONFERTUS AND 4 X CUPANIOPSIS ANACARDIOIDES WILL BE INSTALLED AS PART OF THE PROJECT WORKS WITH MINIMUM SOIL DEPTHS OF 1200MM.

_FINAL TREE AND PLANTING SPECIES, SIZES, MIXES, QUANTITIES AND LOCATIONS TO BE CONFIRMED POST DEVELOPMENT APPLICATION
_ALL PLANTING ZONES TO INCLUDE:

_SUBSOIL IRRIGATION
_75MM MULCH ZONES

0 2 4 8m 1:100

1. DO NOT SCALE DRAWINGS. WRITTEN DIMENSIONS GOVERN.
2. ALL DIMENSIONS ARE IN MILLIMETRES UNLESS NOTED OTHERWISE.
3. ALL DIMENSIONS SHALL BE VERIFIED ON SITE BEFORE PROCEEDING WITH THE WORK. HASSELL SHALL BE NOTIFIED IN WRITING OF

CONTRACTS, SPECIFICATIONS AND DRAWINGS.

4. THIS DRAWING MUST BE READ IN CONJUNCTION WITH ALL RELEVANT

© COPYRIGHT OF THIS DRAWING IS VESTED IN HASSELL. 2019 HASSELL. LTD.

ANY DISCREPANCIES.

THIS DRAWING IS AN UNCONTROLLED COPY. UNLESS NOTED OTHERWISE.

REV	DESCRIPTION	DATE
A	For Information	24.09.201
В	For Quantity Surveyor	26.09.201
С	Draft DA Issue	27.09.201
D	Draft DA Issue	30.09.20
E	For Development Application	17.10.201
	_	
	_	+

ARCHITECT / INTERIOR DESIGN / LANDSCAPE ARCHITECT

HASSELL Limited ABN 007 711 435 LEVEL 2, PIER 8/9, 23 HICKSON ROAD SYDNEY NSW 2000 AUSTRALIA SYDNEY@HASSELLSTUDIO.COM T +61 2 9101 2000 F +61 2 9101 2100

T +61 2 9101 2000 F +61 2 9101 2100

Nominated Architects NSW: Tony Grist 5350 Glenn Scott 6842 Ross de la Motte

HASSELL

Civil & Structure
TTW
Level 3
48 Chandos Street
St Leonards NSW 2065

St Leonards NSW 2065
Services

Services LCI Level 4 73 Walker Street North Sydney NSW 2060

BCA
Mckenzie Group
Level 6
189 Kent Street

Sydney NSW 2000

Town Planner

URBIS
Level 4

Level 4 73 Walker Street North Sydney NSW 2060

Aquatics GN&F 68-70 Crown Street Woolloomooloo NSW 2011

Acoustics
Pulse Acoustics
Level 4
73 Walker Street
North Sydney NSW 2060

Branding Brand Culture 202 / 19a Boundary Street Rushcutters Bay NSW 2011

Cost Planner
RLB
Level 19
141 Walker Street
North Sydney NSW 2060

MANLY WARRINGAH SEA EAGLES

PROJECT

BROOKVALE OVAL REDEVELOPMENT CENTRE OF EXCELLENCE AND GRANDSTAND

DRAWING TITLE

LANDSCAPE SITE PLAN

DEVELOPMENT APPLICATION

SCALE @ A0

DRAWN
REVIEWED APPROV


JS

PROJECT NUMBER
DRAWING NUMBER
REV

014340

A 0500

E

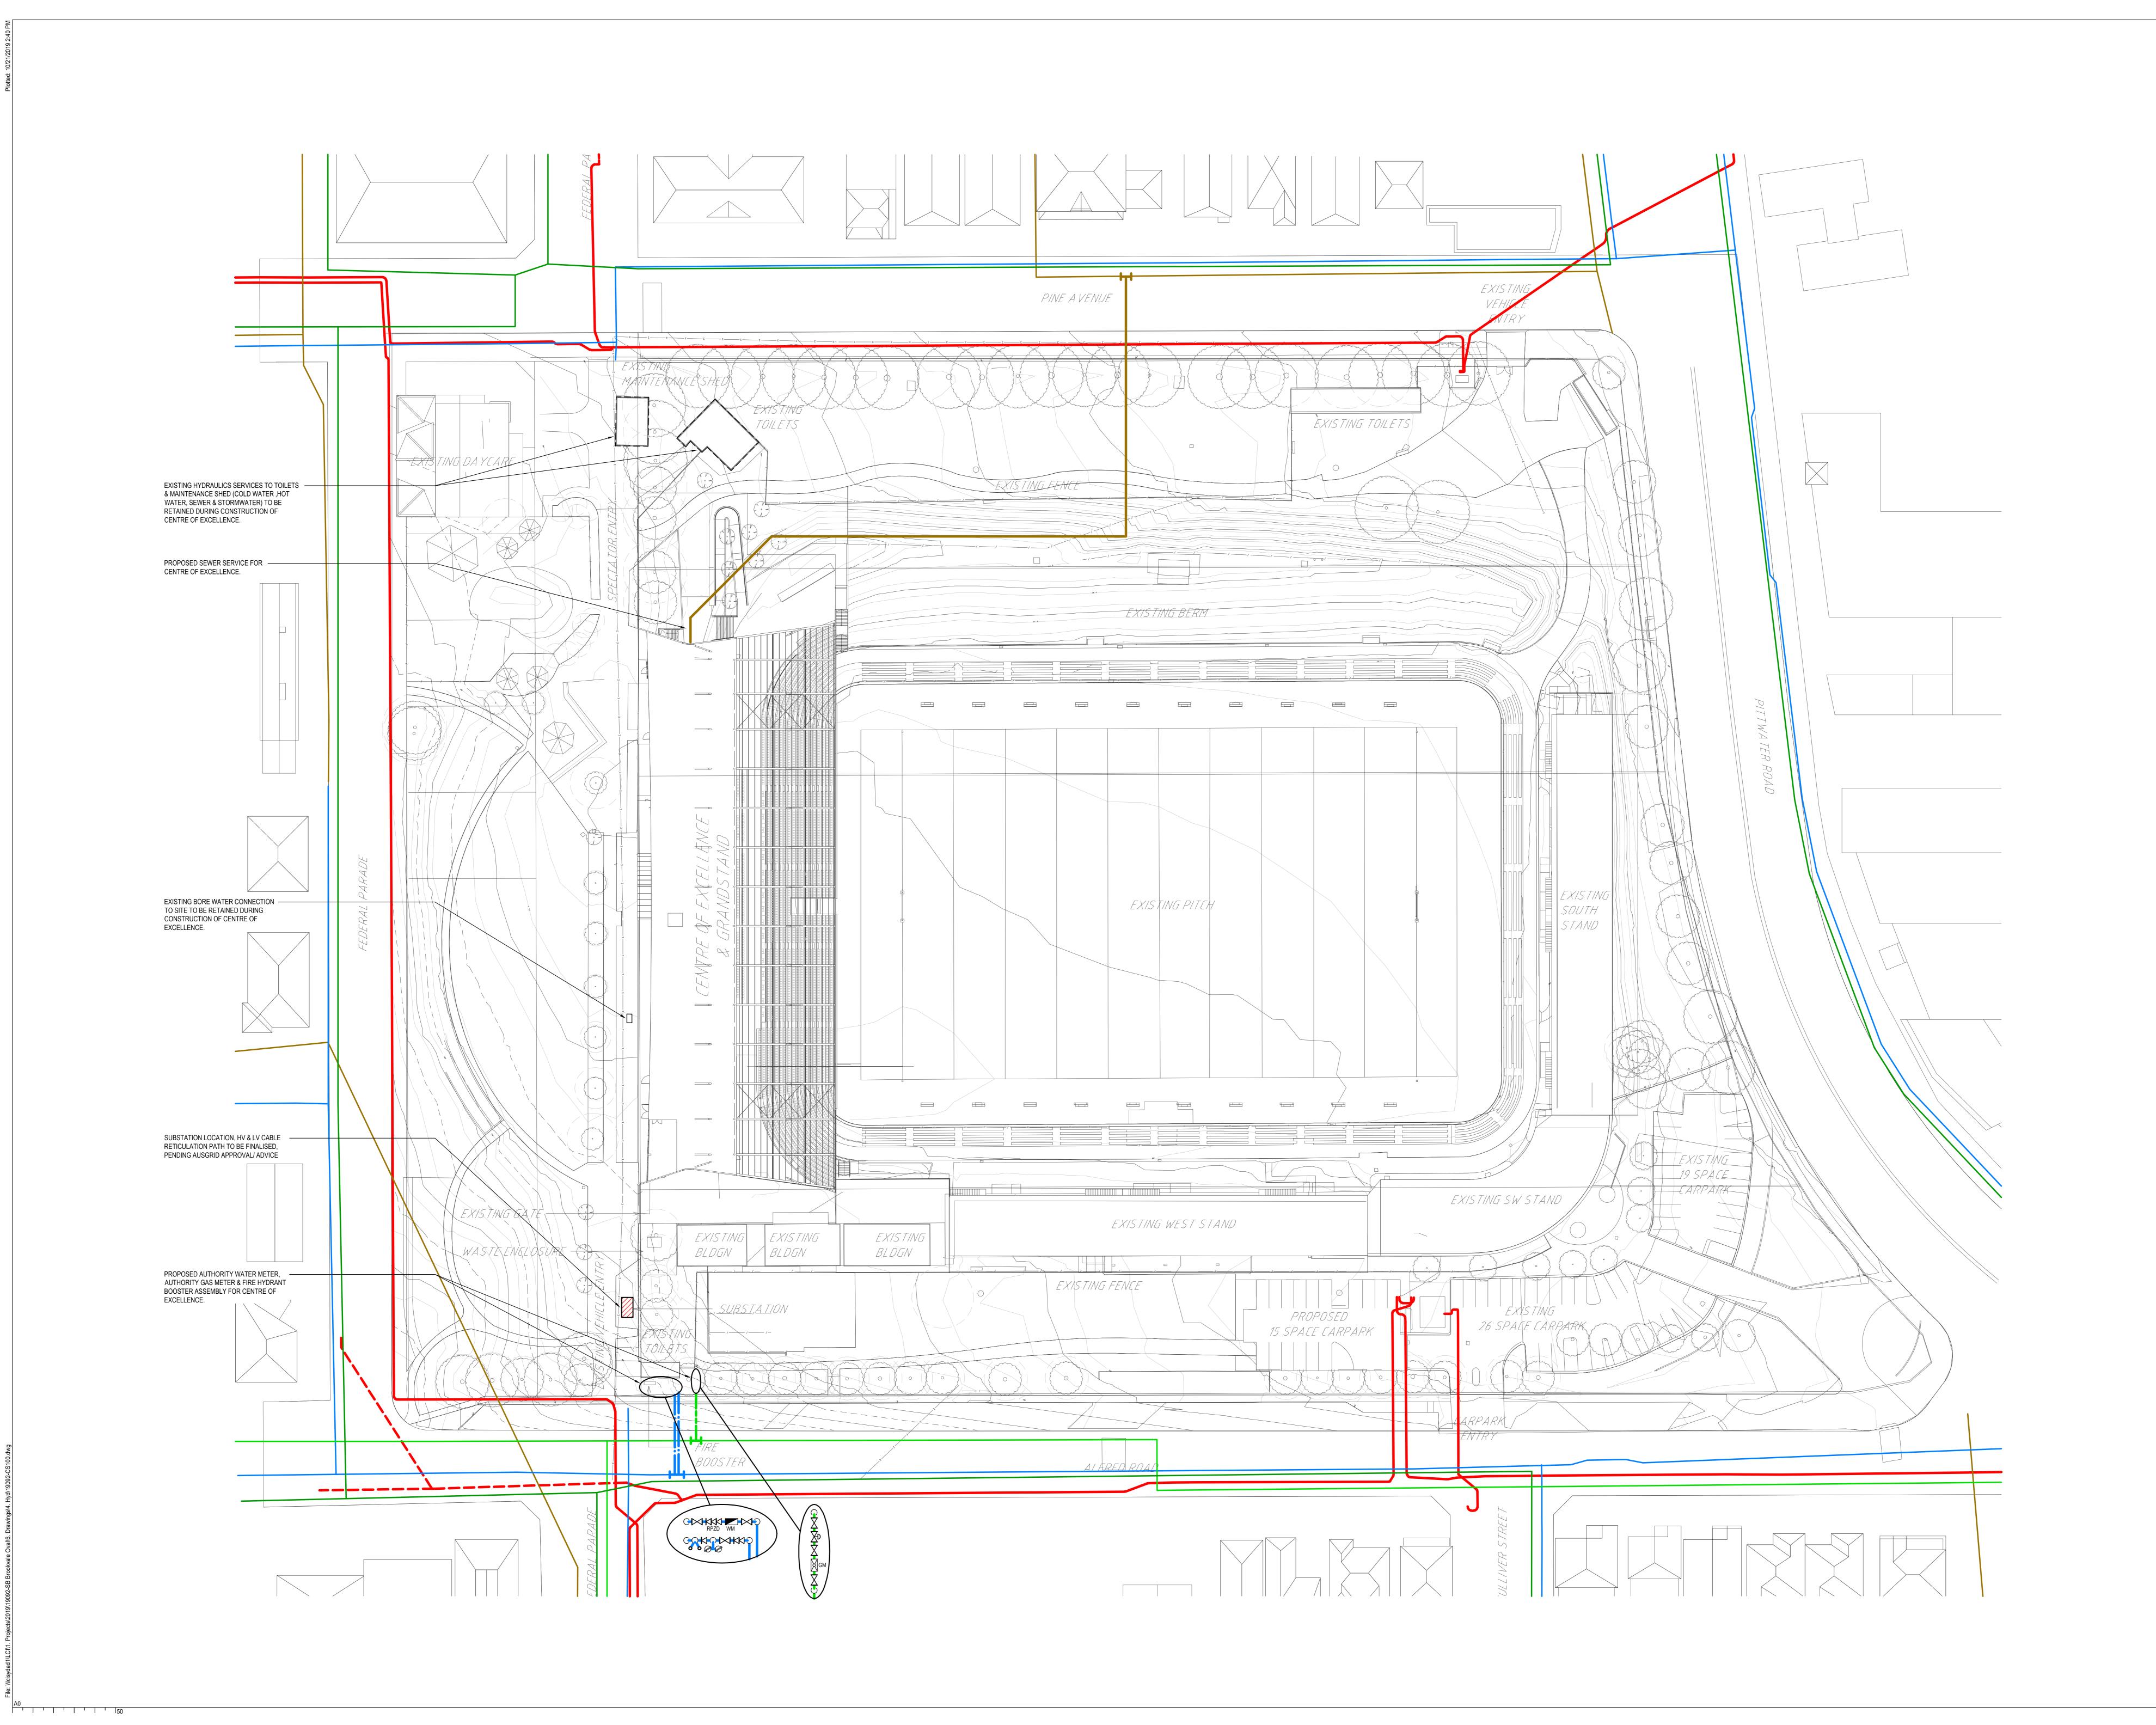

LEGEND:

HV CABLING - UNDEGROUND - HV CABLING - OVERHEAD GAS HIGH PRESSURE - SECONDARY 1050kPa

GAS DISTRIBUTION - 210kPa SEWER SERVICE ------ WATER SERVICE

NOTES:

DRAWINGS ARE INDICATIVE ONLY.

2. EXISTING HV CABLING INFORMATION EXTRACTED FROM AUSGRID WEBGIS SYSTEM.

EXISTING HYDRAULIC SERVICES INFORMATION EXTRACTED FROM SYDNEY WATER & JEMENA DRAWINGS.

P5 DA ISSUE
P4 FOR INFORMATION
P3 FOR INFORMATION
P2 FOR INFORMATION P1 FOR INFORMATION

21.10.19 MJK MB 10.10.19 MJK MB 10.10.19 MJK MB 09.10.19 MJK MB 08.10.19 MJK MB Date By Chk

Services Consultant



LCI CONSULTANTS (AUSTRALIA) PTY/LTD


BROOKVALE OVAL REDEVELOPMENT CENTRE OF EXCELLENCE & GRANDSTAND

Drawing Title COMBINED SERVICES SITE PLAN


PRELIMINARY

Drawing No.

P5

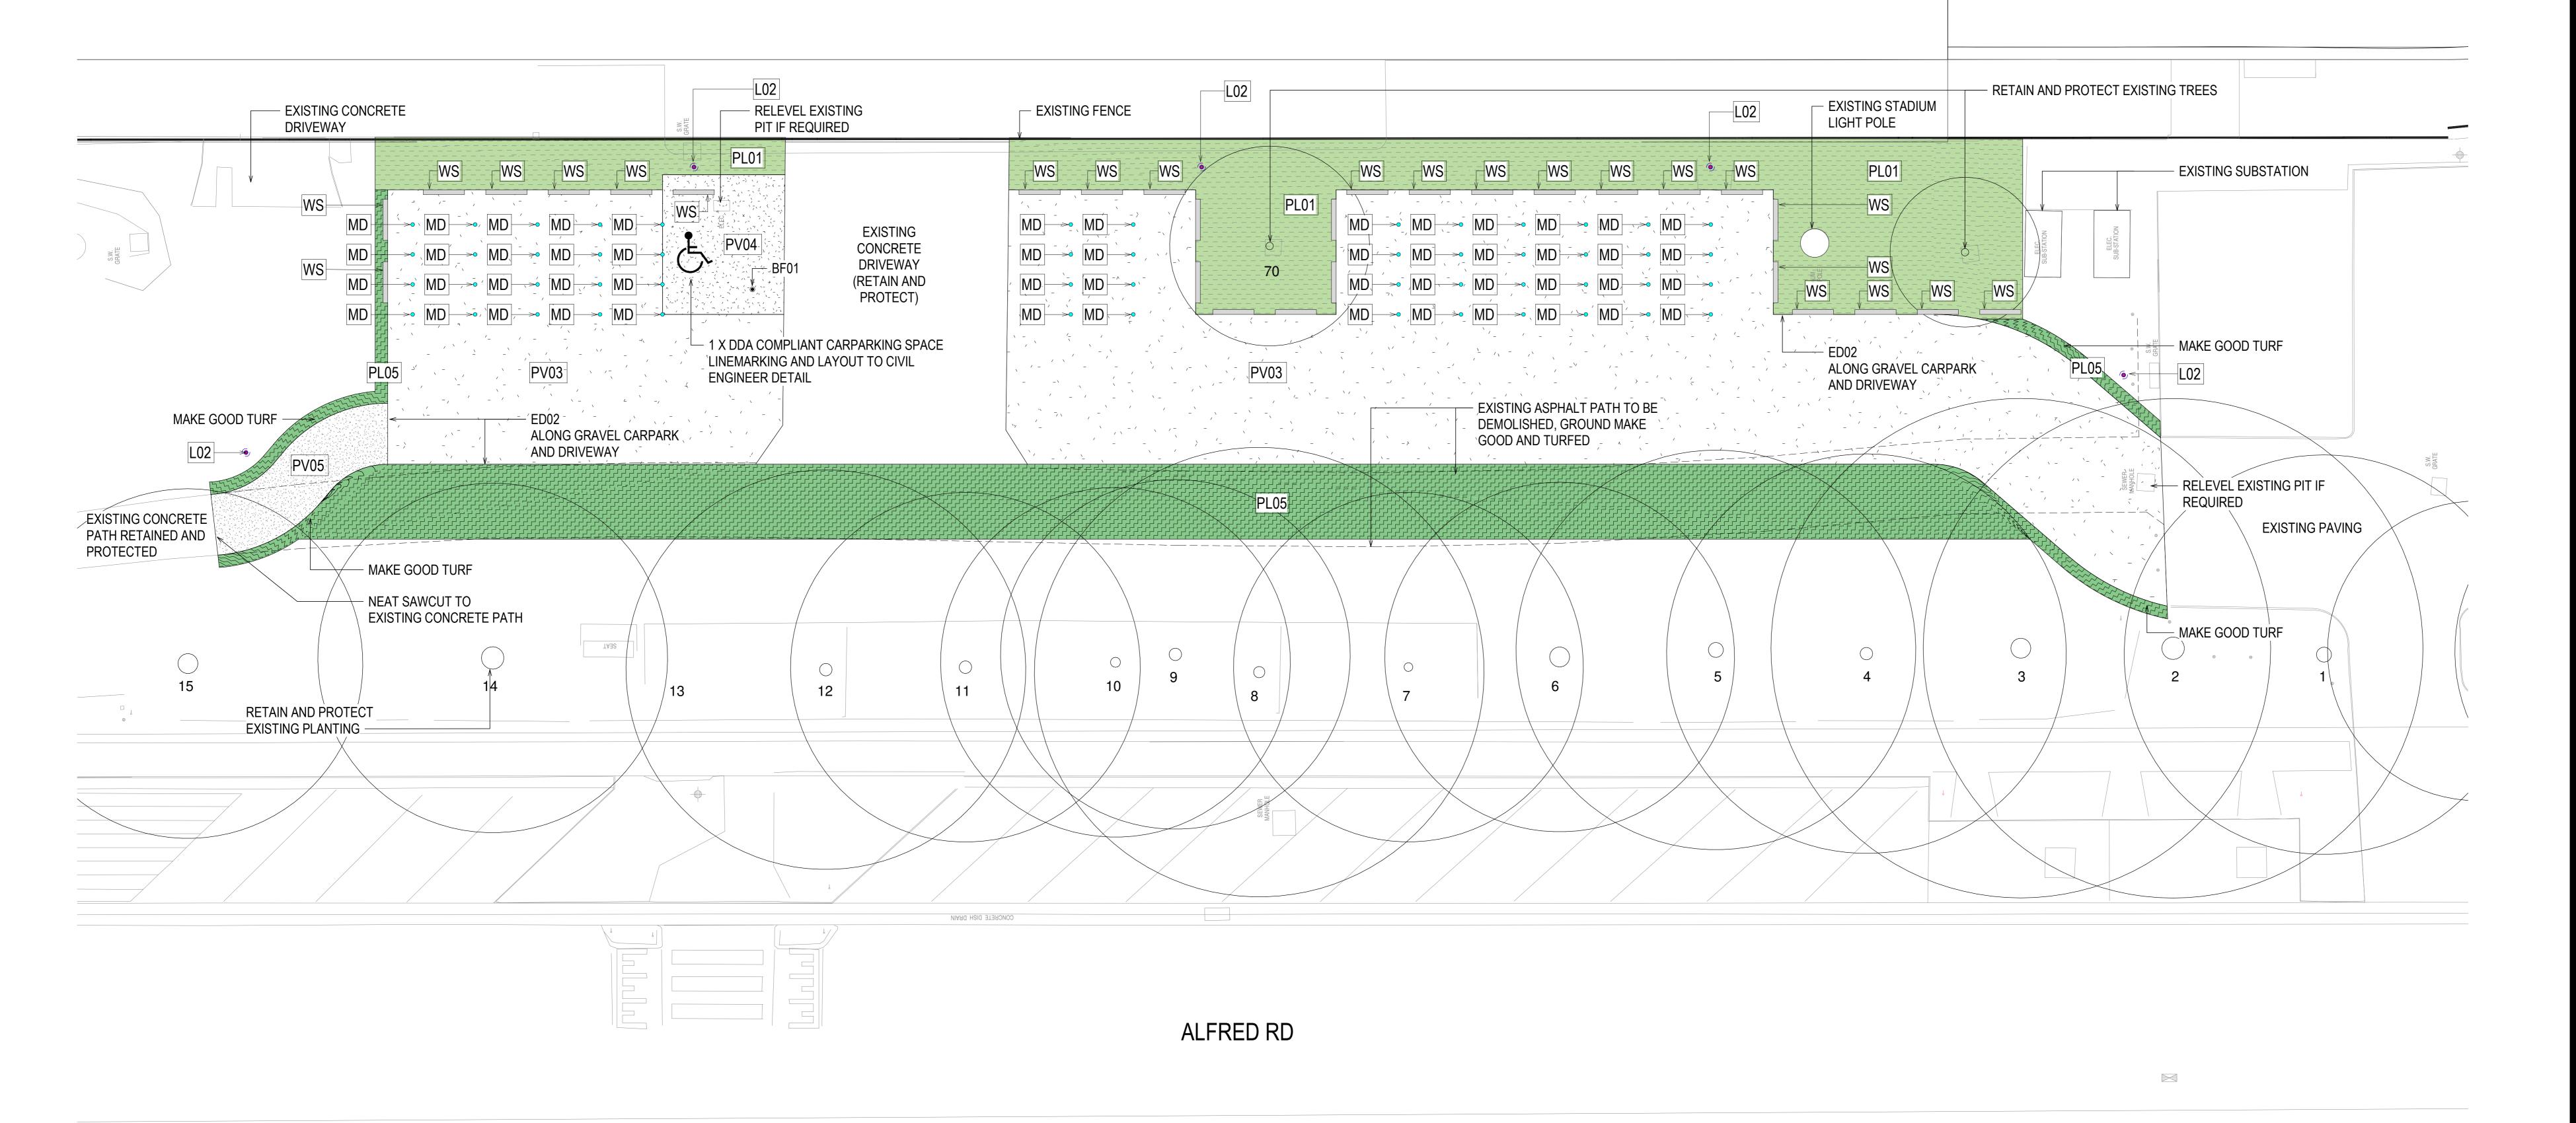

REFERENCE MAP

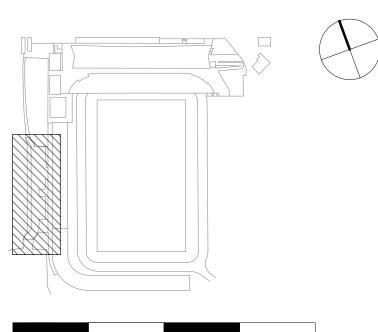

 Do not scale drawings. Written dimensions govern. All dimensions are in millimetres unless noted otherwise 2. All levels shown are in metres Australian Height Datum and dimensions in millimetres unless otherwise specified. 3. All dimensions shall be verified on site before proceeding with

DATE

23.04.2020

discrepancies 4. All levels shown for coordination purposes only. Refer to TTW

the work. Hassell shall be notified in writing of any

 This drawing must be read in conjunction with all relevant contracts, specifications and drawings. This drawing is an uncontrolled copy. Unless noted

© Copyright of this drawing is vested in Hassell Ltd.

REV DESCRIPTION

A Issued for DA

CONSULTANT



Hassell LTD ABN 24 007 711 435 Level2, Pier 8/9,23 Hickson Rd Sydney NSW 2000 Australia T +61 2 9101 2000 F +61 2 9101 2100 sydney@hassellstudio.com Nominated Architects NSW: Tony Grist 5350 Glenn Scott 6842 Ross de la Motte 7398

Aquatics GN&F 68-70 Crown Street Woolloomooloo NSW 2011

Branding Brand Culture 202 / 19a Boundary Street Rushcutters Bay NSW

Level 3 48 Chandos Street St Leonards NSW 2065

73 Walker Street

Pulse Acoustics 73 Walker Street North Sydney NSW 2060 North Sydney NSW 2060

Mckenzie Group Level 6 189 Kent Street Sydney NSW 2000

73 Walker Street

Cost Planner RLB Level 19

141 Walker Street North Sydney NSW 2060 North Sydney NSW 2060

Level 4

MANLY WARRINGAH SEA EAGLES

BROOKVALE OVAL REDEVELOPMENT CENTRE OF EXCELLENCE AND GRANDSTAND

STATUS

DRAWING TITLE

GENERAL ARRANGMENT AND FINISHES PLAN – CAR PARK

REVIEWED

1:100 PROJECT NO. 014340

REV NO.

SCALE @ A0

DRAWING NO.