



507 PITTWATER ROAD,
BROOKVALE

509 PITTWATER ROAD
BROOKVALE NSW

BROOKVALE HOTEL

BROOKVALE ROAD

REAR LANE

BOUNDARY LINE

BOUNDARY LINE

BOUNDARY LINE

BOUNDARY LINE

BOUNDARY LINE

BOUNDARY LINE

BOUNDARY LINE

BOUNDARY LINE

THIS DRAWING IS THE COPYRIGHT OF STUDIO ISGRO AND MAY NOT BE ALTERED, REPRODUCED OR TRANSMITTED IN ANY FORM OR BY ANY MEANS IN PART OR IN WHOLE WITHOUT THE WRITTEN PERMISSION OF BIANCA ISGRO. ALL LEVELS AND DIMENSIONS ARE TO BE CHECKED AND VERIFIED ON SITE PRIOR TO THE COMMENCEMENT OF ANY WORK, MAKING OF SHOP DRAWINGS OR FABRICATION OF COMPONENTS.
DO NOT SCALE DRAWINGS.
NOTE: FIGURED DIMENSIONS FOR THE MEASURED DRAWINGS ARE NOMINAL MEASUREMENTS ONLY AND SHOULD ALL BE CHECKED AND VERIFIED ON SITE PRIOR TO THE COMMENCEMENT OF ANY WORK.

PROJECT TITLE
REUNION TRAINING
1/509 Pittwater Rd, Brookvale


CLIENT
HENPARK

AMENDMENT	DATE	ISSUE
DRAWING TITLE	12.06.2019	ISSUE

SITE PLAN

DATE 12.06.2019	DRAWN BY BI
PROJECT ID. 0007	SCALE 1:150
DRAWING No. 01.01	ISSUE ISSUE

STUDIO ISGRO

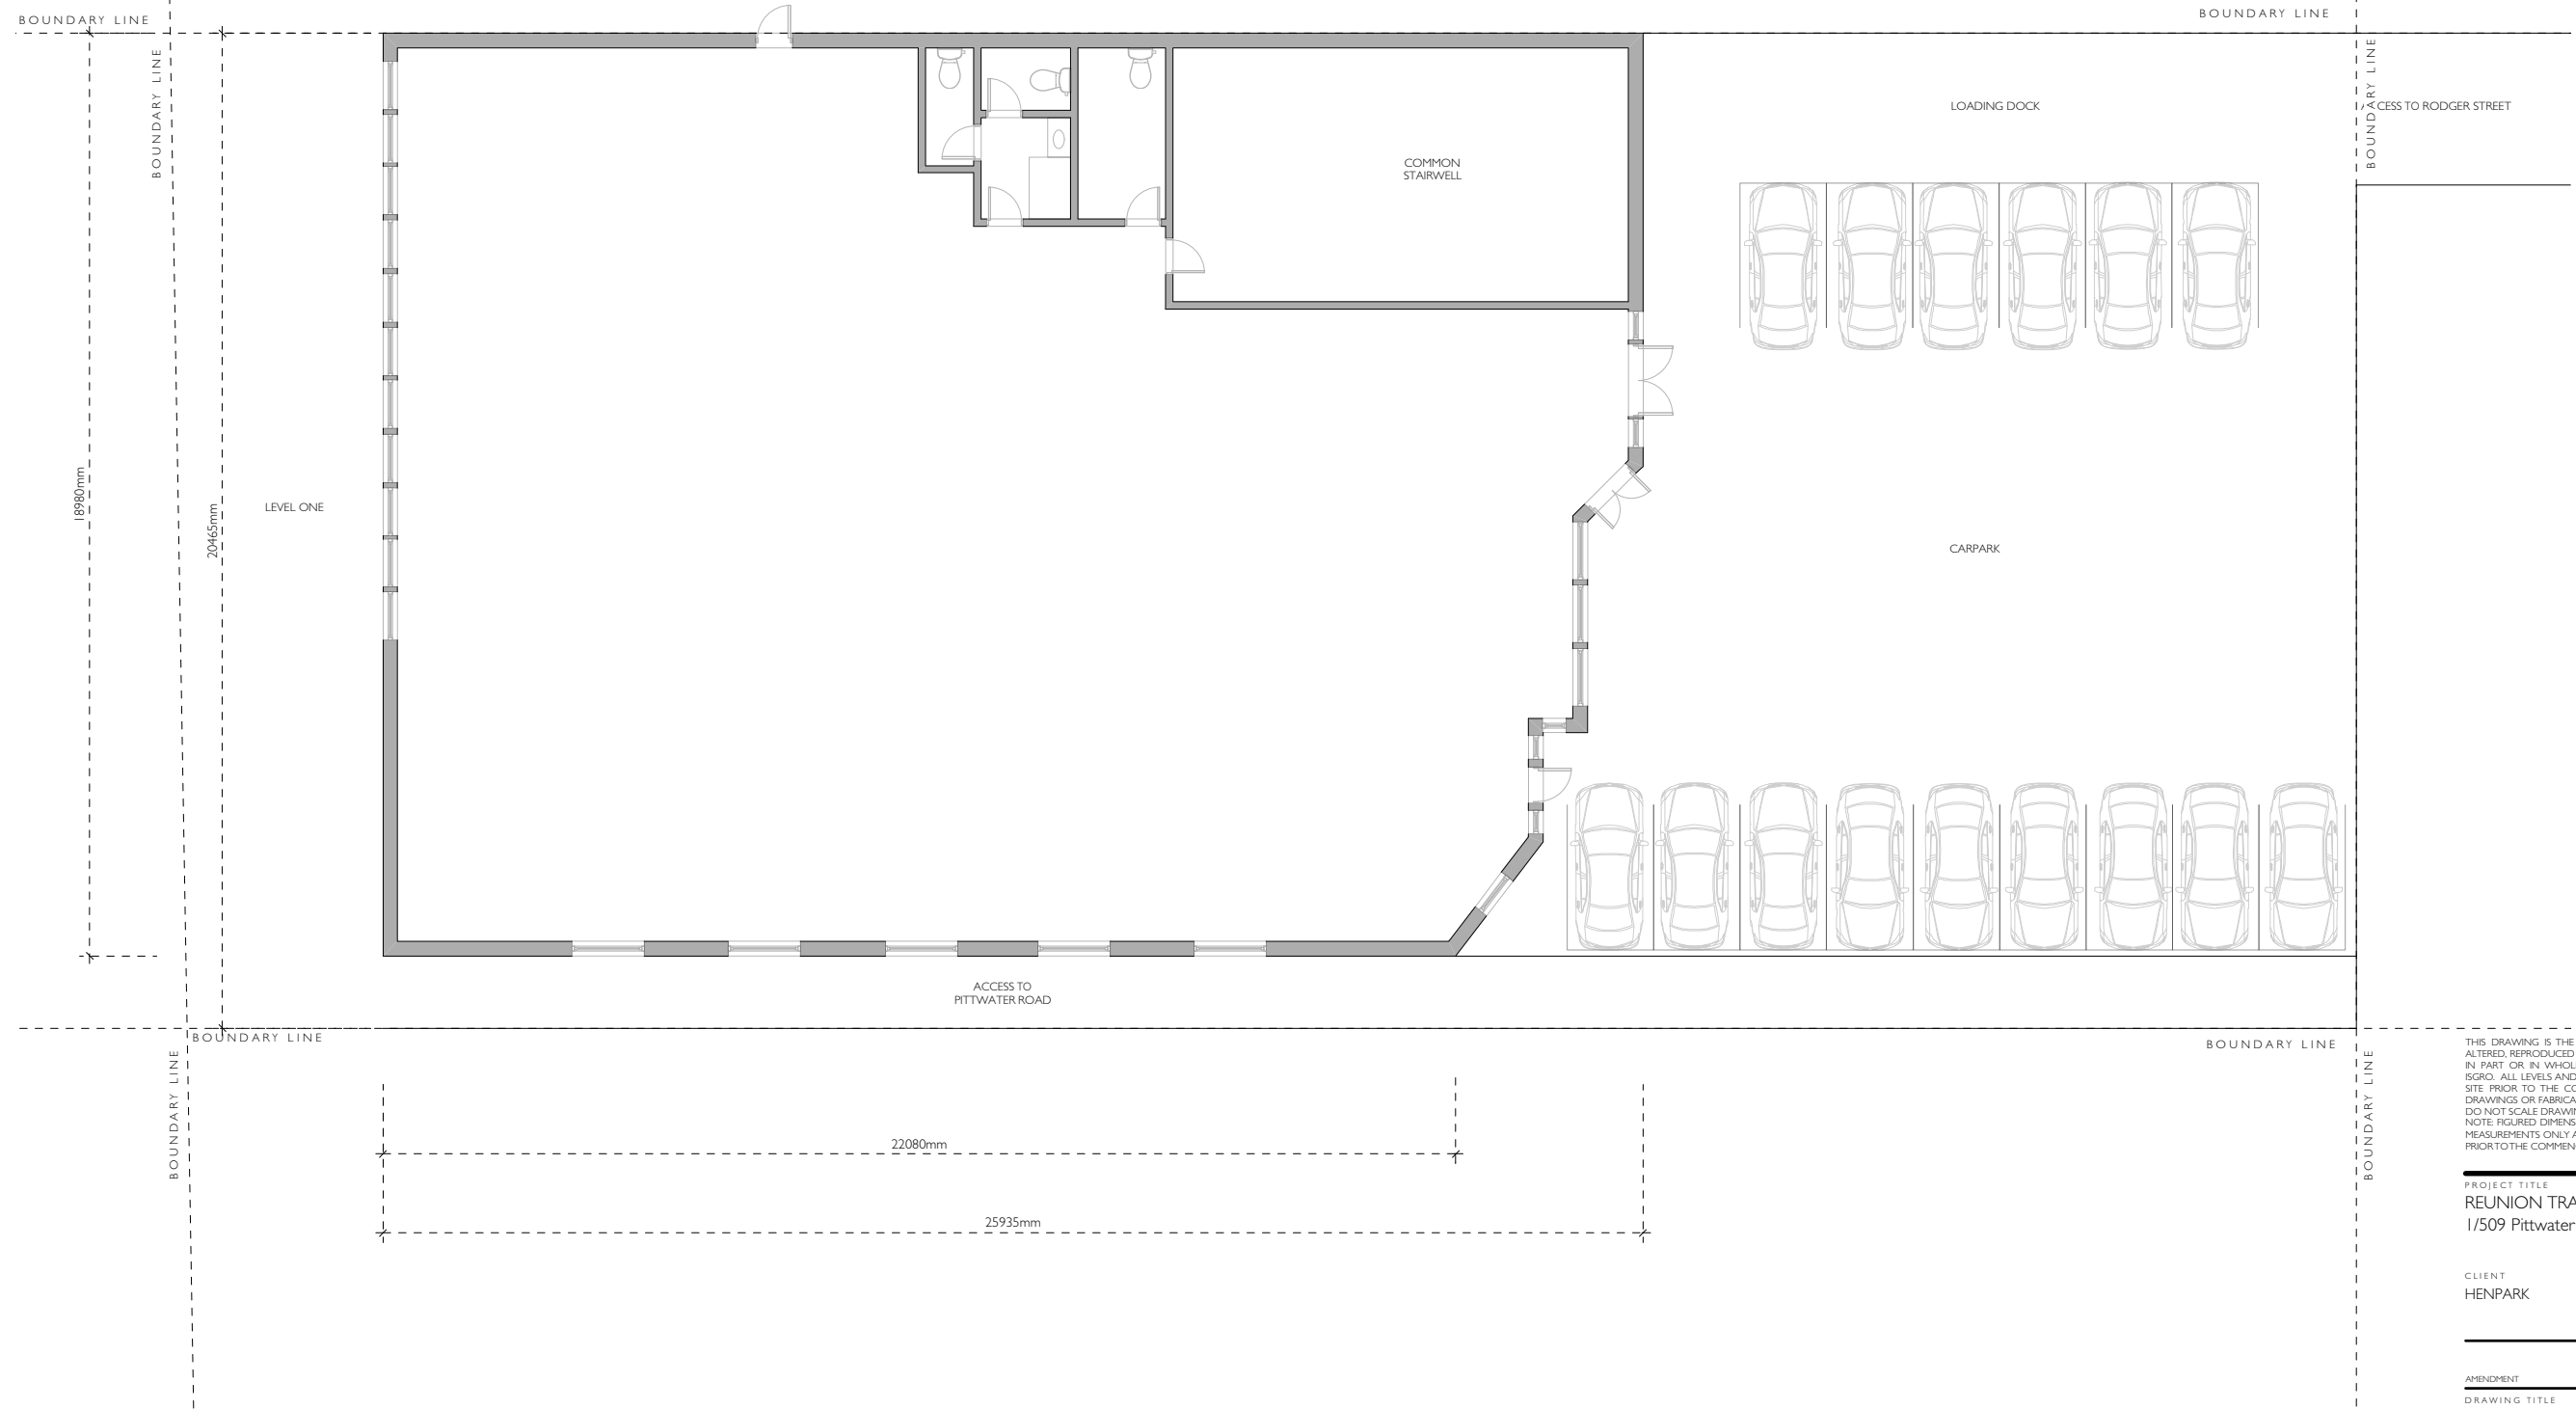

THIS DRAWING IS THE COPYRIGHT OF STUDIO 15GRO AND MAY NOT BE ALTERED, REPRODUCED OR TRANSMITTED IN ANY FORM OR BY ANY MEANS IN PART OR IN WHOLE WITHOUT THE WRITTEN PERMISSION OF BIANCA 15GRO. ALL LEVELS AND DIMENSIONS ARE TO BE CHECKED AND VERIFIED ON SITE PRIOR TO THE COMMENCEMENT OF ANY WORK, MAKING OF SHOP DRAWINGS OR FABRICATION OF COMPONENTS.
DO NOT SCALE DRAWINGS.
NOTE: FIGURED DIMENSIONS FOR THE MEASURED DRAWINGS ARE NOMINAL MEASUREMENTS ONLY AND SHOULD ALL BE CHECKED AND VERIFIED ON SITE PRIOR TO THE COMMENCEMENT OF ANY WORK.

PROJECT TITLE
REUNION TRAINING
1/509 Pittwater Rd, Brookvale


CLIENT
HENPARK

AMENDMENT	DATE	ISSUE
DRAWING TITLE	12.06.2019	ISSUE


FLOORPLAN

DATE 12.06.2019	DRAWN BY BI
PROJECT ID. 0007	SCALE 1:150
DRAWING No. 01.01	ISSUE ISSUE


STUDIO ISGRO

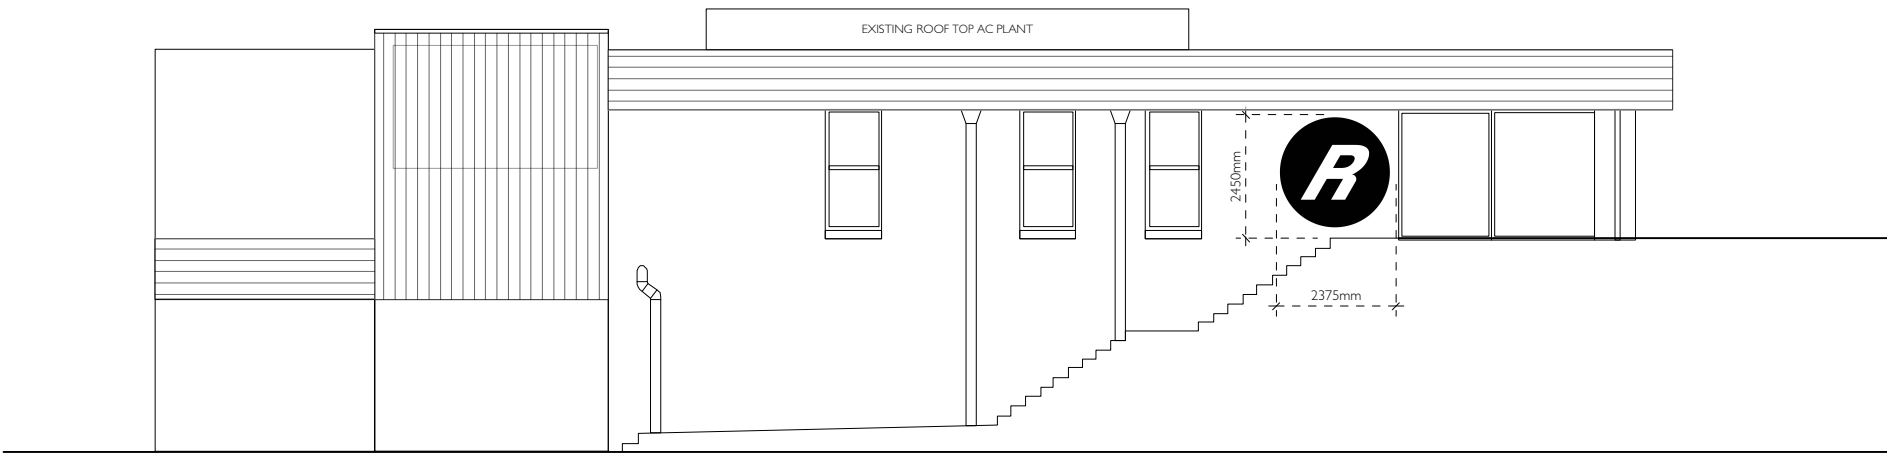

NORTHERN EXTERNAL ELEVATION
Scale: 1:100

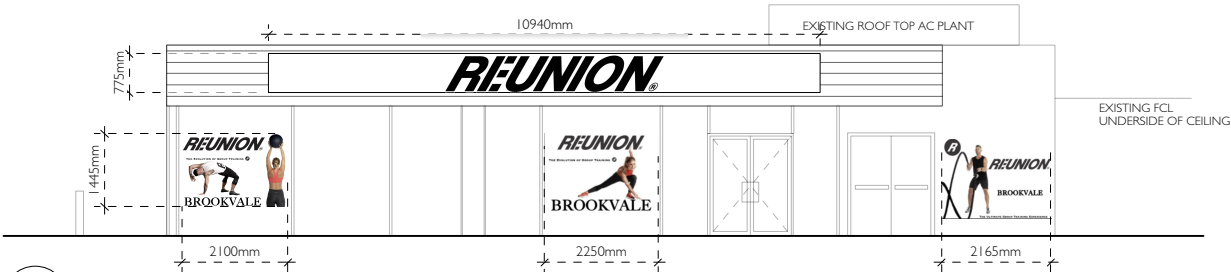

WESTERN EXTERNAL ELEVATION
Scale: 1:100

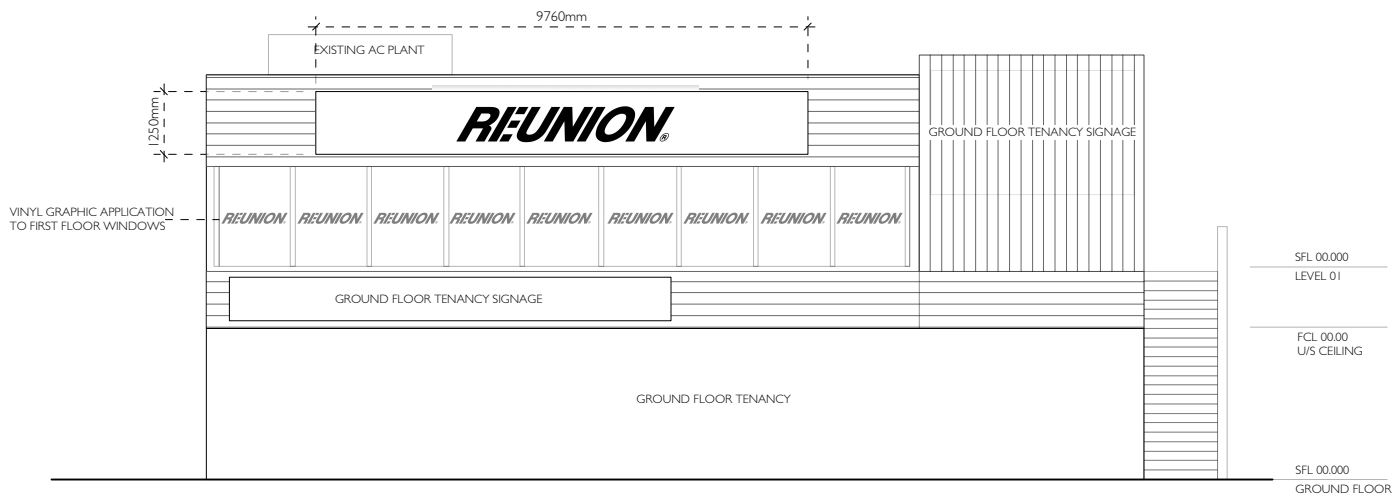

EASTERN EXTERNAL ELEVATION
Scale: 1:100

THIS DRAWING IS THE COPYRIGHT OF STUDIO ISGRO AND MAY NOT BE ALTERED, REPRODUCED OR TRANSMITTED IN ANY FORM OR BY ANY MEANS IN PART OR IN WHOLE WITHOUT THE WRITTEN PERMISSION OF BIANCA ISGRO. ALL LEVELS AND DIMENSIONS ARE TO BE CHECKED AND VERIFIED ON SITE PRIOR TO THE COMMENCEMENT OF ANY WORK, MAKING OF SHOP DRAWINGS OR FABRICATION OF COMPONENTS. DO NOT SCALE DRAWINGS. NOTE FIGURED DIMENSIONS FOR THE MEASURED DRAWINGS ARE NOMINAL MEASUREMENTS ONLY AND SHOULD ALL BE CHECKED AND VERIFIED ON SITE PRIOR TO THE COMMENCEMENT OF ANY WORK.

PROJECT TITLE
REUNION TRAINING
1/509 Pittwater Rd, Brookvale

CLIENT
HENPARK

AMENDMENT	DATE	ISSUE
DRAWING TITLE	12.06.2019	ISSUE
EXTERNAL ELEVATIONS - PROPOSED SIGNAGE		

DATE 12.06.2019	DRAWN BY BI
PROJECT ID. 0007	SCALE 1:100
DRAWING No. 01.01	ISSUE ISSUE

STUDIO ISGRO