


DEVELOPMENT APPLICATION


29/04/2021

-  MODIFIED CONCRETE DRIVEWAY
-  NEW DUTCH GABLE ROOFED CARPORT WITH TILES TO MATCH RESIDENCE
-  NEW SINGLE (AT WEST) AND TWO STOREY (AT SOUTH) RESIDENTIAL BUILDING ADDITION

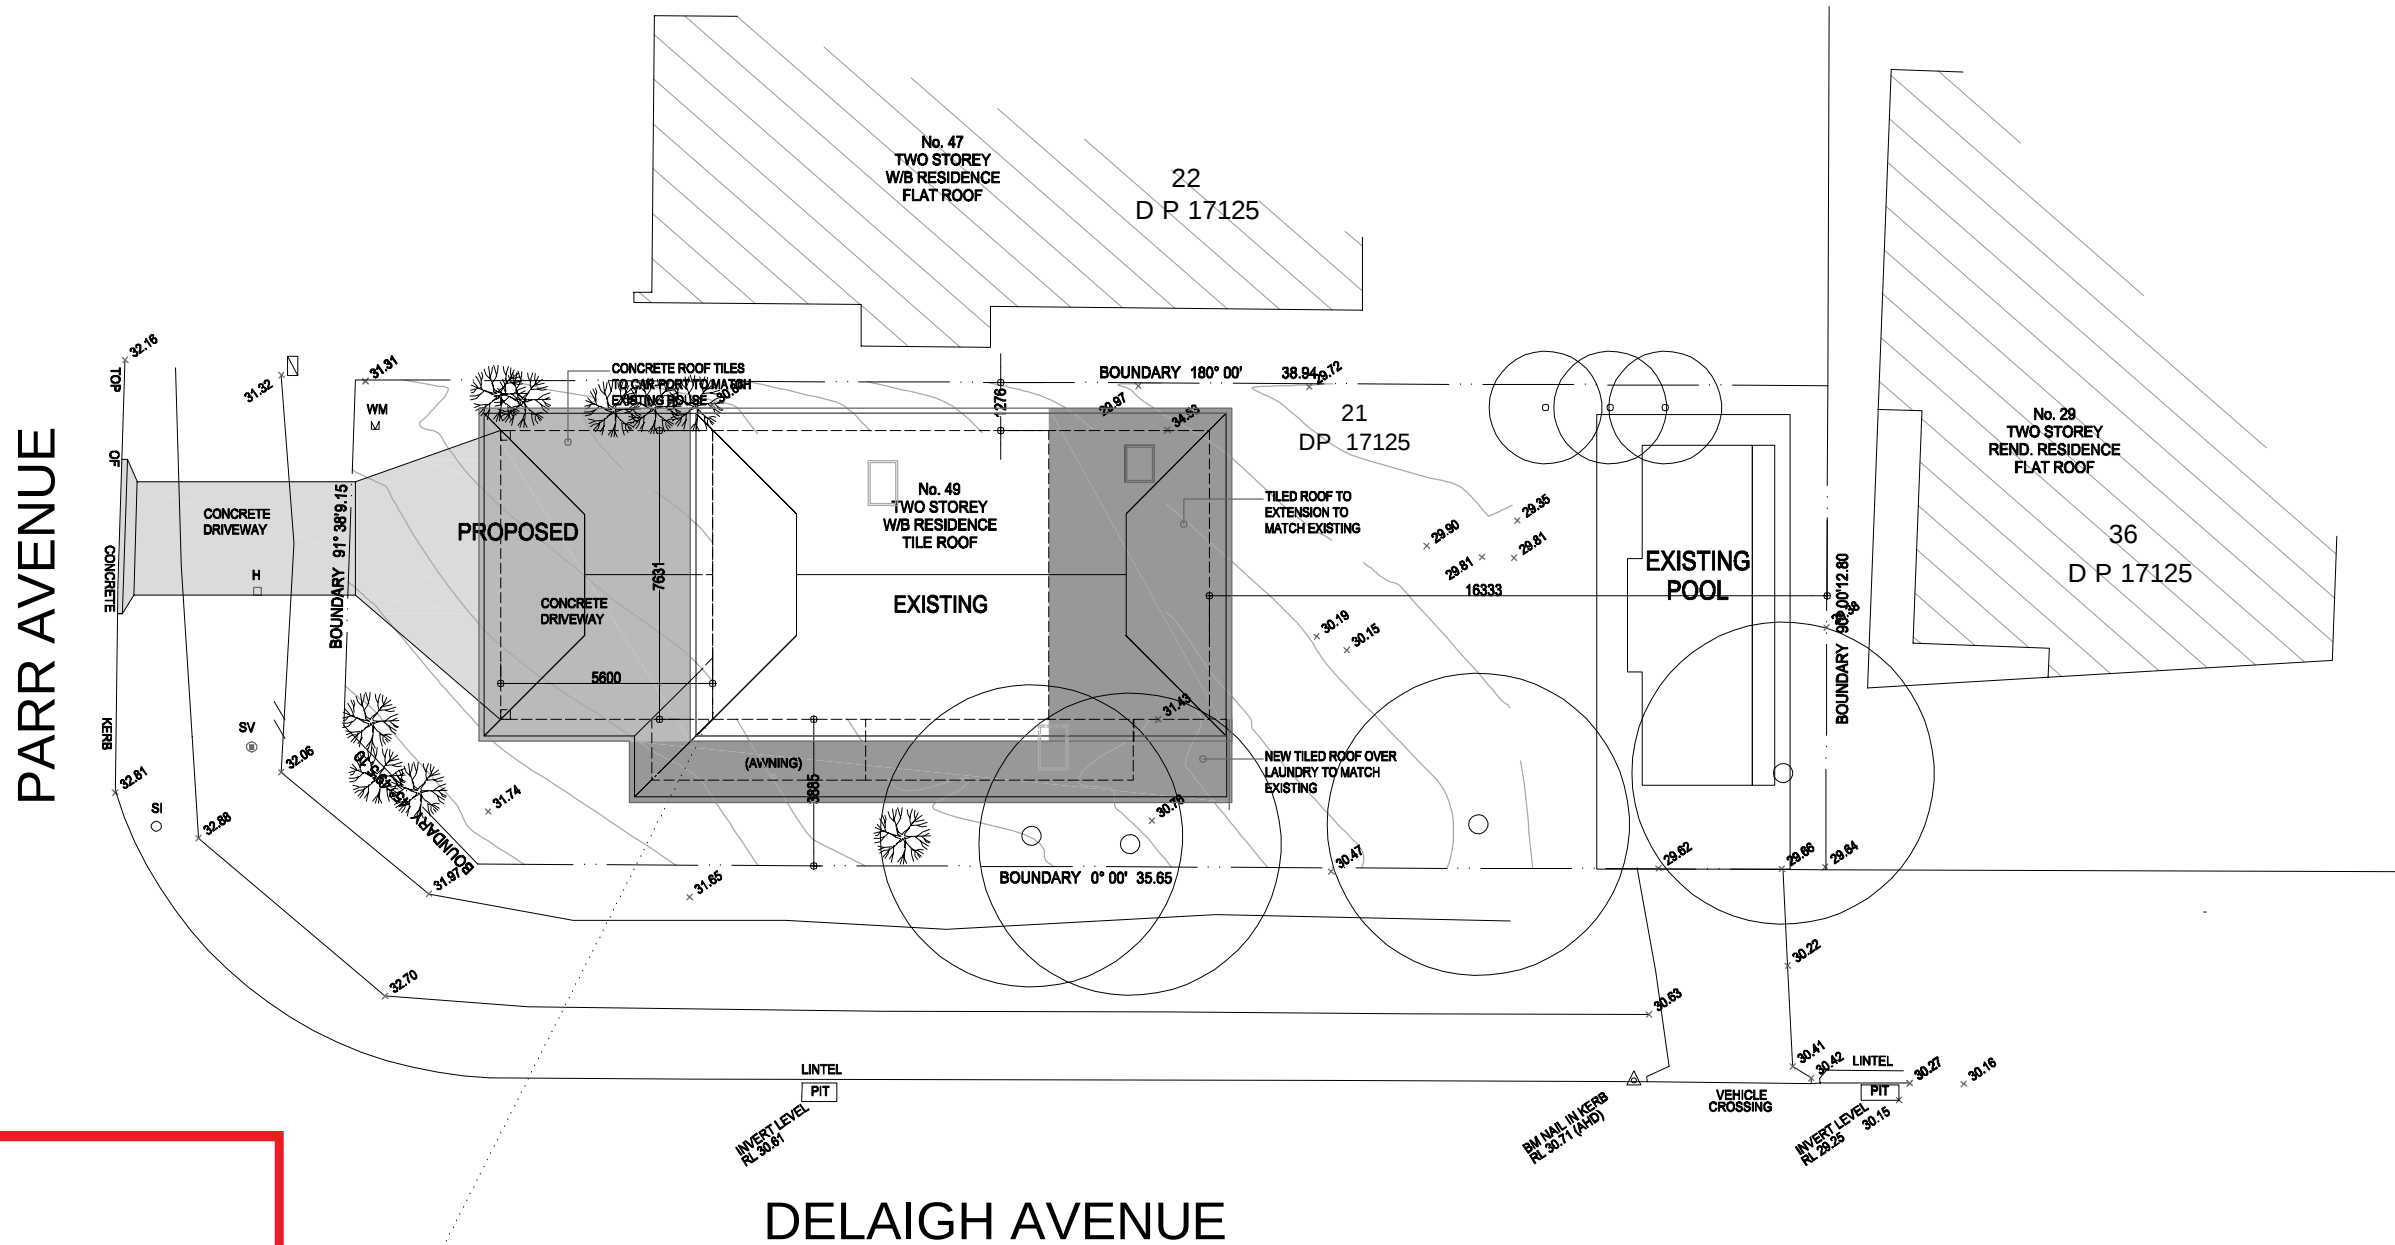

THIS PLAN IS TO BE READ IN
CONJUNCTION WITH
THE CONDITIONS OF DEVELOPMENT
CONSENT


DA2021/0903

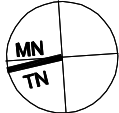IMPORTANT NOTES: Do not scale from drawings. All dimensions to be checked on site before commencement of work. All discrepancies to be brought to the attention of the Architect. Larger scale drawings and written dimensions take preference. This drawing is copyright and the property of the author, and must not be retained, copied or used without the express authority of KND ARCHITECTS PTY. LTD.	REVISION	DATE	DESCRIPTION	BY
	A	29/04/2021	DA SUBMISSION (CAR-PORTR AND DRIVEWAY)	PD
	B	10/05/2021	DA SUBMISSION	PD
DEVELOPMENT APPLICATION NOT FOR CONSTRUCTION	 KND Architects Pty Ltd 45 Bainton Crescent, Melba, ACT 2615 Australia P +61 413 047 299 P +61 412 510 932 E info@kndarchitects.com.au www.kndarchitects.com.au ACN 643 817 985			
				
	CLIENT JODIE RANIERI			
	PROJECT PARR AVENUE RESIDENCE 49 PARR AVENUE CURL CURL NSW 2099			
	SCALE 1 : 100 @ A3	DATE 23/04/2021	DRAWN PD	CHECKED PD
	JOB 20009	DRAWING DA1_1-01	REVISION B	

DEVELOPMENT APPLICATION

29/04/2021

- MODIFIED CONCRETE DRIVEWAY
- NEW DUTCH GABLE ROOFED CARPORT WITH TILES TO MATCH RESIDENCE
- NEW SINGLE (AT WEST) AND TWO STOREY (AT SOUTH) RESIDENTIAL BUILDING ADDITION

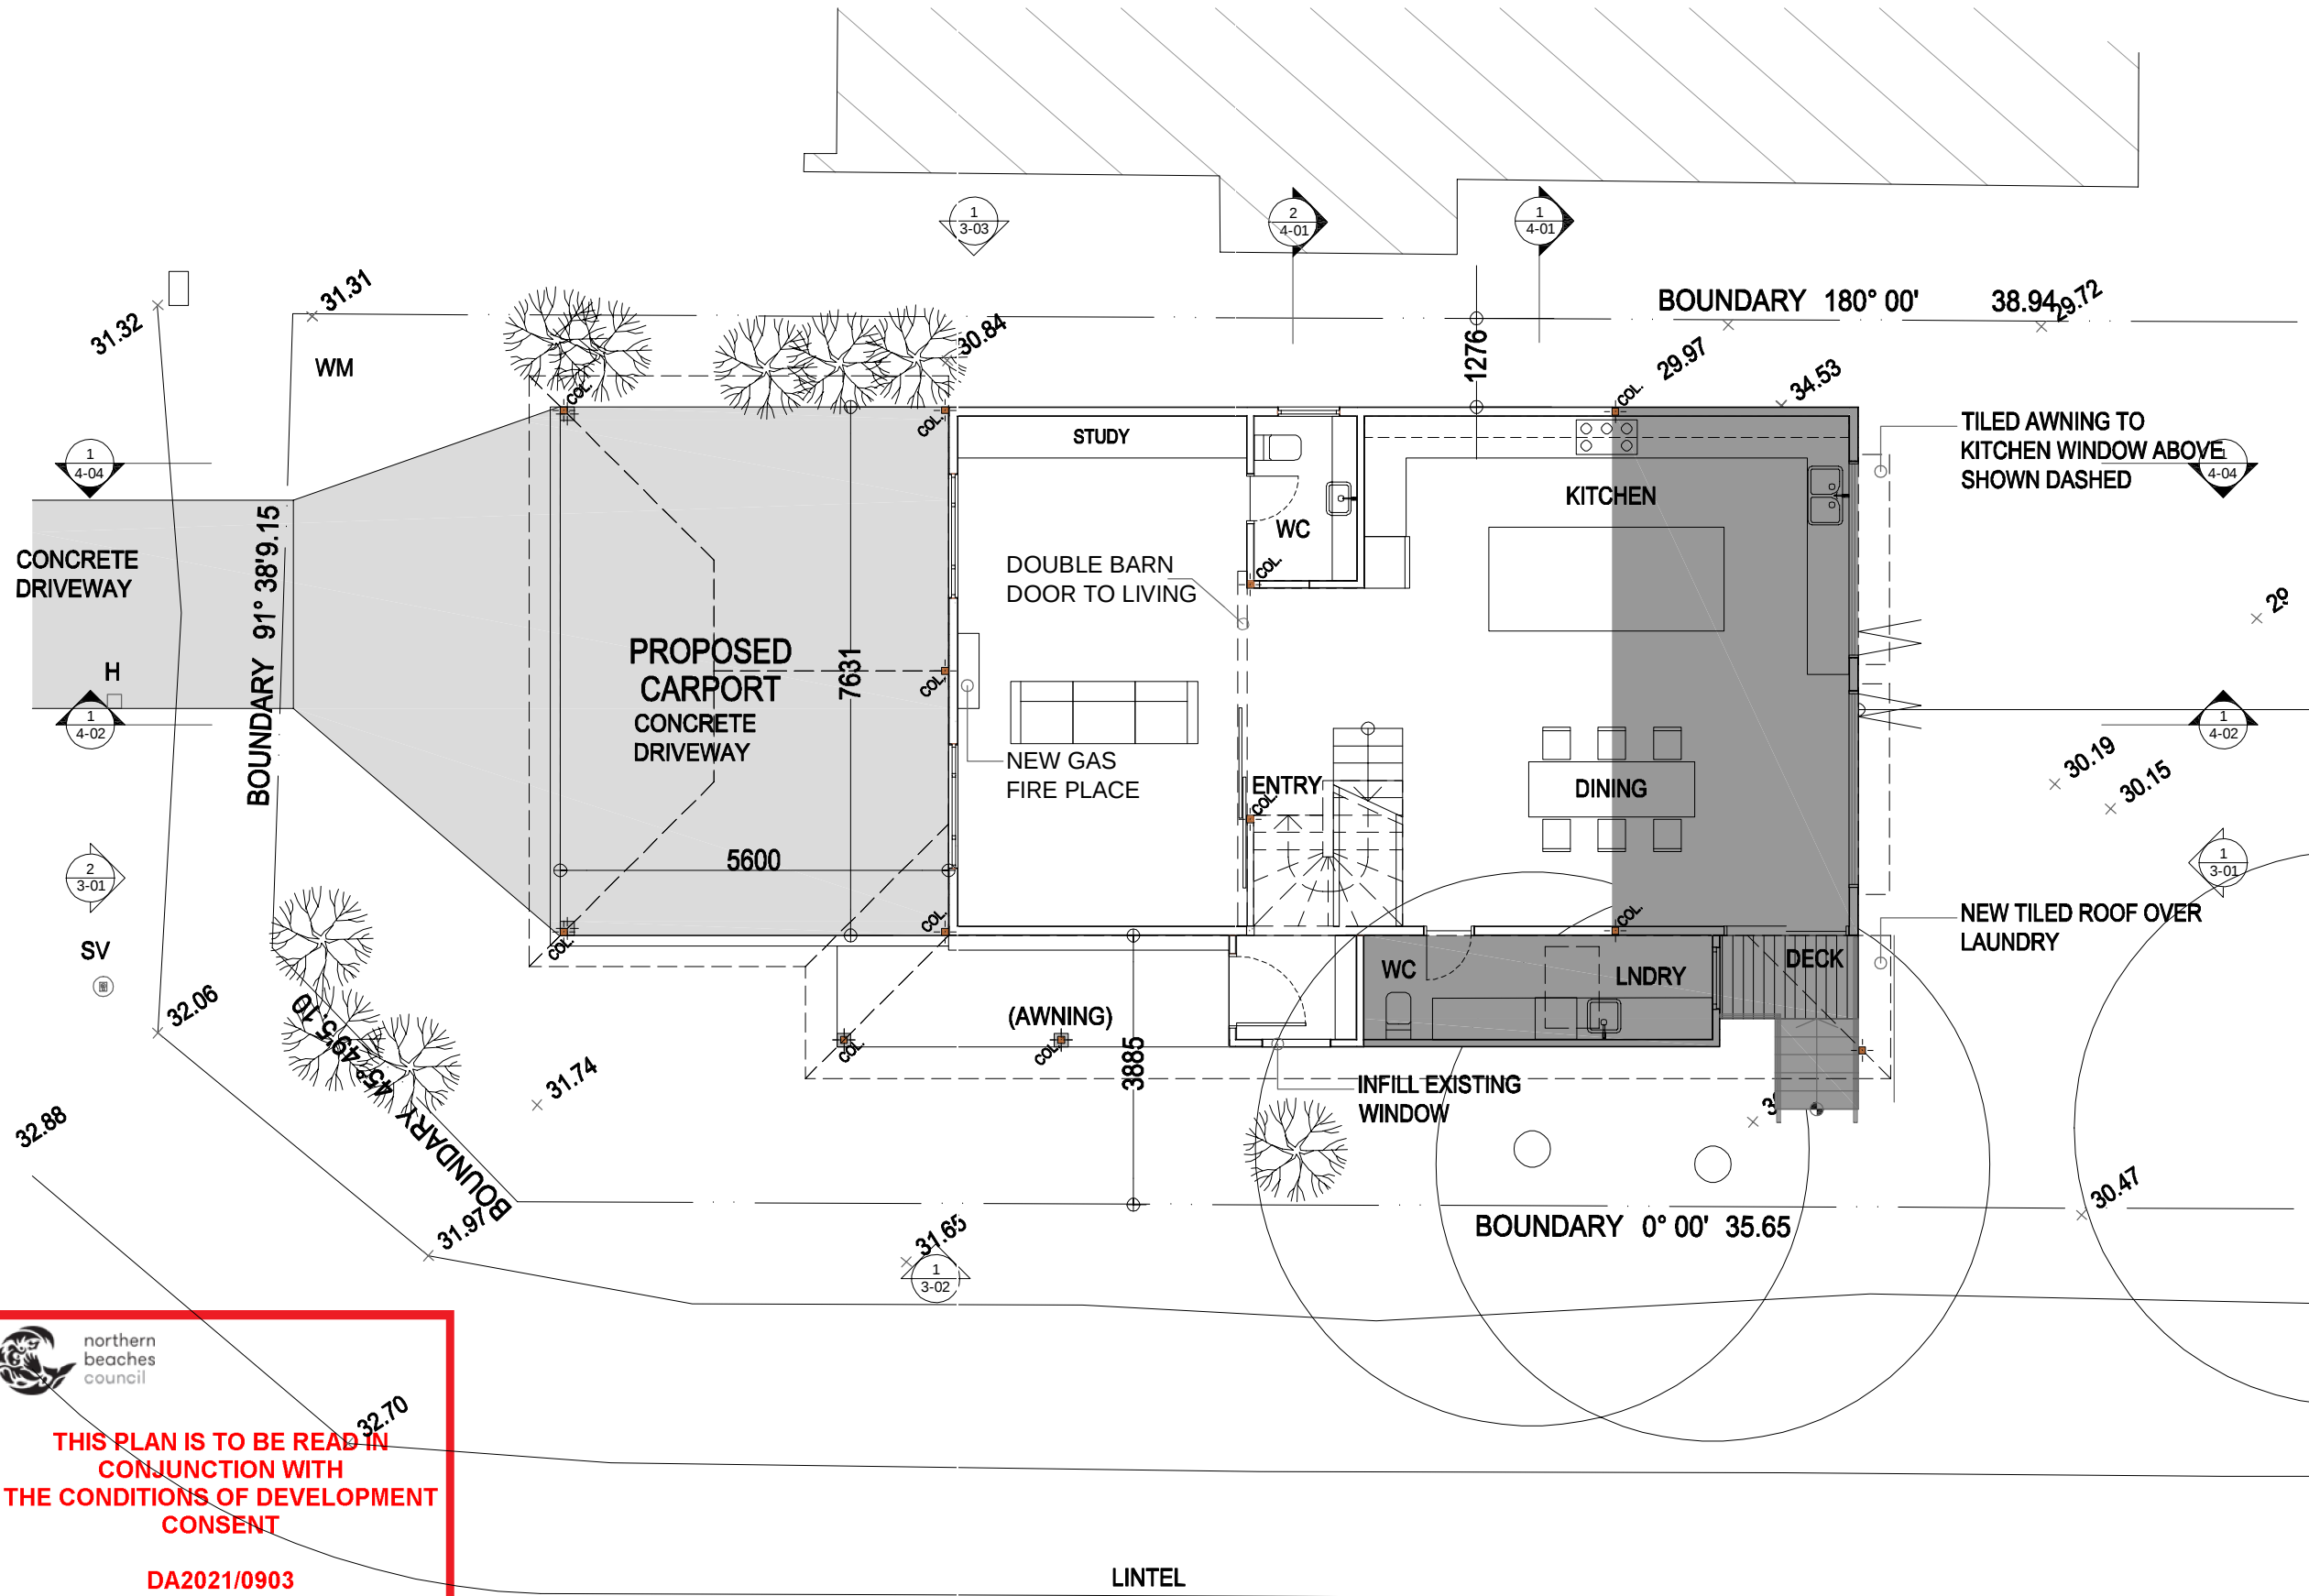

THIS PLAN IS TO BE READ IN CONJUNCTION WITH THE CONDITIONS OF DEVELOPMENT CONSENT

DA2021/0903

IMPORTANT NOTES:

Do not scale from drawings. All dimensions to be checked on site before commencement of work. All discrepancies to be brought to the attention of the Architect. Larger scale drawings and written dimensions take preference. This drawing is copyright and the property of the author, and must not be retained, copied or used without the express authority of KND ARCHITECTS PTY. LTD.

DEVELOPMENT APPLICATION

NOT FOR CONSTRUCTION

REVISION	DATE	DESCRIPTION	BY
A	29/04/2021	DA SUBMISSION (CAR-PORT AND DRIVEWAY)	PD
B	10/05/2021	DA SUBMISSION	PD

KND ARCHITECTS

KnD Architects Pty Ltd

45 Bainton Crescent, Melba, ACT 2615

Australia

P +61 413 047 299 P +61 412 510 932

E info@kndarchitects.com.au

www.kndarchitects.com.au

ACN 643 817 985

MN

TN

CLIENT

JODIE RANIERI

PROJECT

PARR AVENUE RESIDENCE

49 PARR AVENUE

CURL CURL NSW 2099


SCALE	DATE	DRAWN	CHECKED
1 : 100 @ A3	23/04/2021	PD	PD
JOB	DRAWING	REVISION	
20009	DA1_2-10	B	

DRAWING TITLE

FLOOR PLAN

GROUND LEVEL

- MODIFIED CONCRETE DRIVEWAY
- NEW DUTCH GABLE ROOFED CARPORT WITH TILES TO MATCH RESIDENCE
- NEW SINGLE (AT WEST) AND TWO STOREY (AT SOUTH) RESIDENTIAL BUILDING ADDITION

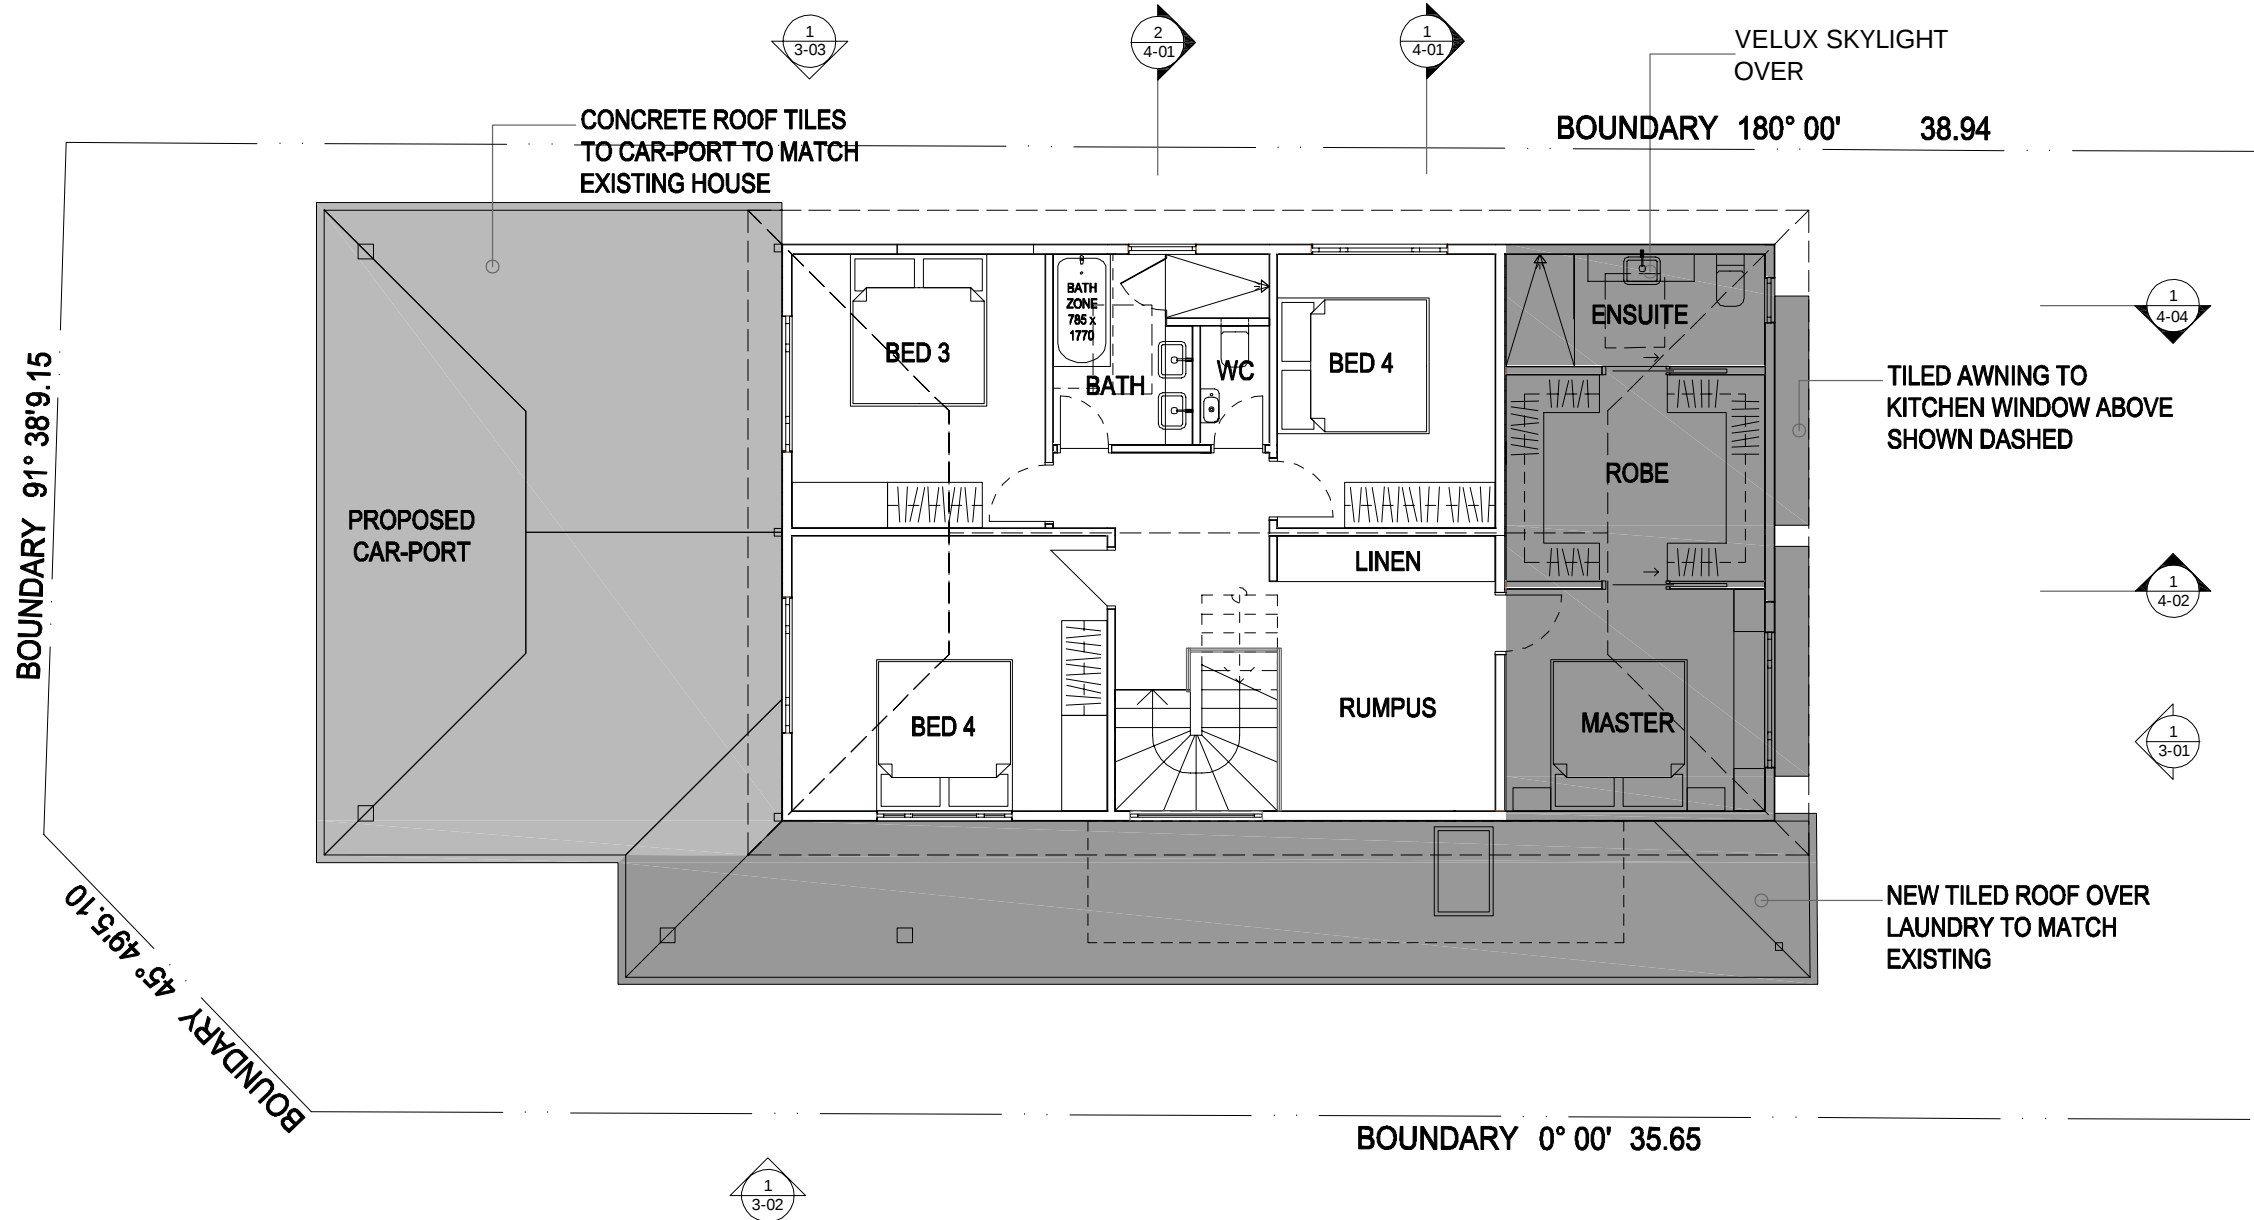

northern
beaches
council

THIS PLAN IS TO BE READ IN
CONJUNCTION WITH
THE CONDITIONS OF DEVELOPMENT
CONSENT

DA2021/0903

IMPORTANT NOTES:

Do not scale from drawings. All dimensions to be checked on site before commencement of work. All discrepancies to be brought to the attention of the Architect. Larger scale drawings and written dimensions take preference. This drawing is copyright and the property of the author, and must not be retained, copied or used without the express authority of KND ARCHITECTS PTY. LTD.

DEVELOPMENT
APPLICATION


NOT FOR CONSTRUCTION

REVISION	DATE	DESCRIPTION	BY
A	29/04/2021	DA SUBMISSION (CAR-PORT AND DRIVEWAY)	PD
B	10/05/2021	DA SUBMISSION	PD

KND
ARCHITECTS

KnD Architects Pty Ltd
45 Bainton Crescent, Melba, ACT 2615
Australia
P +61 413 047 299 P +61 412 510 932
E info@kndarchitects.com.au
www.kndarchitects.com.au

ACN 643 817 985

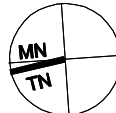

CLIENT
JODIE RANIERI

PROJECT
PARR AVENUE RESIDENCE
49 PARR AVENUE
CURL CURL NSW 2099

DRAWING TITLE
FLOOR PLAN
UPPER LEVEL


SCALE	DATE	DRAWN	CHECKED
1 : 100 @ A3	23/04/2021	PD	PD
JOB	DRAWING	REVISION	
20009	DA1_2-11	B	

DEVELOPMENT APPLICATION
29/04/2021

MODIFIED CONCRETE DRIVEWAY

NEW DUTCH GABLE ROOFED CARPORT WITH
TILES TO MATCH RESIDENCE




NEW SINGLE (AT WEST) AND TWO STOREY
(AT SOUTH) RESIDENTIAL BUILDING
ADDITION


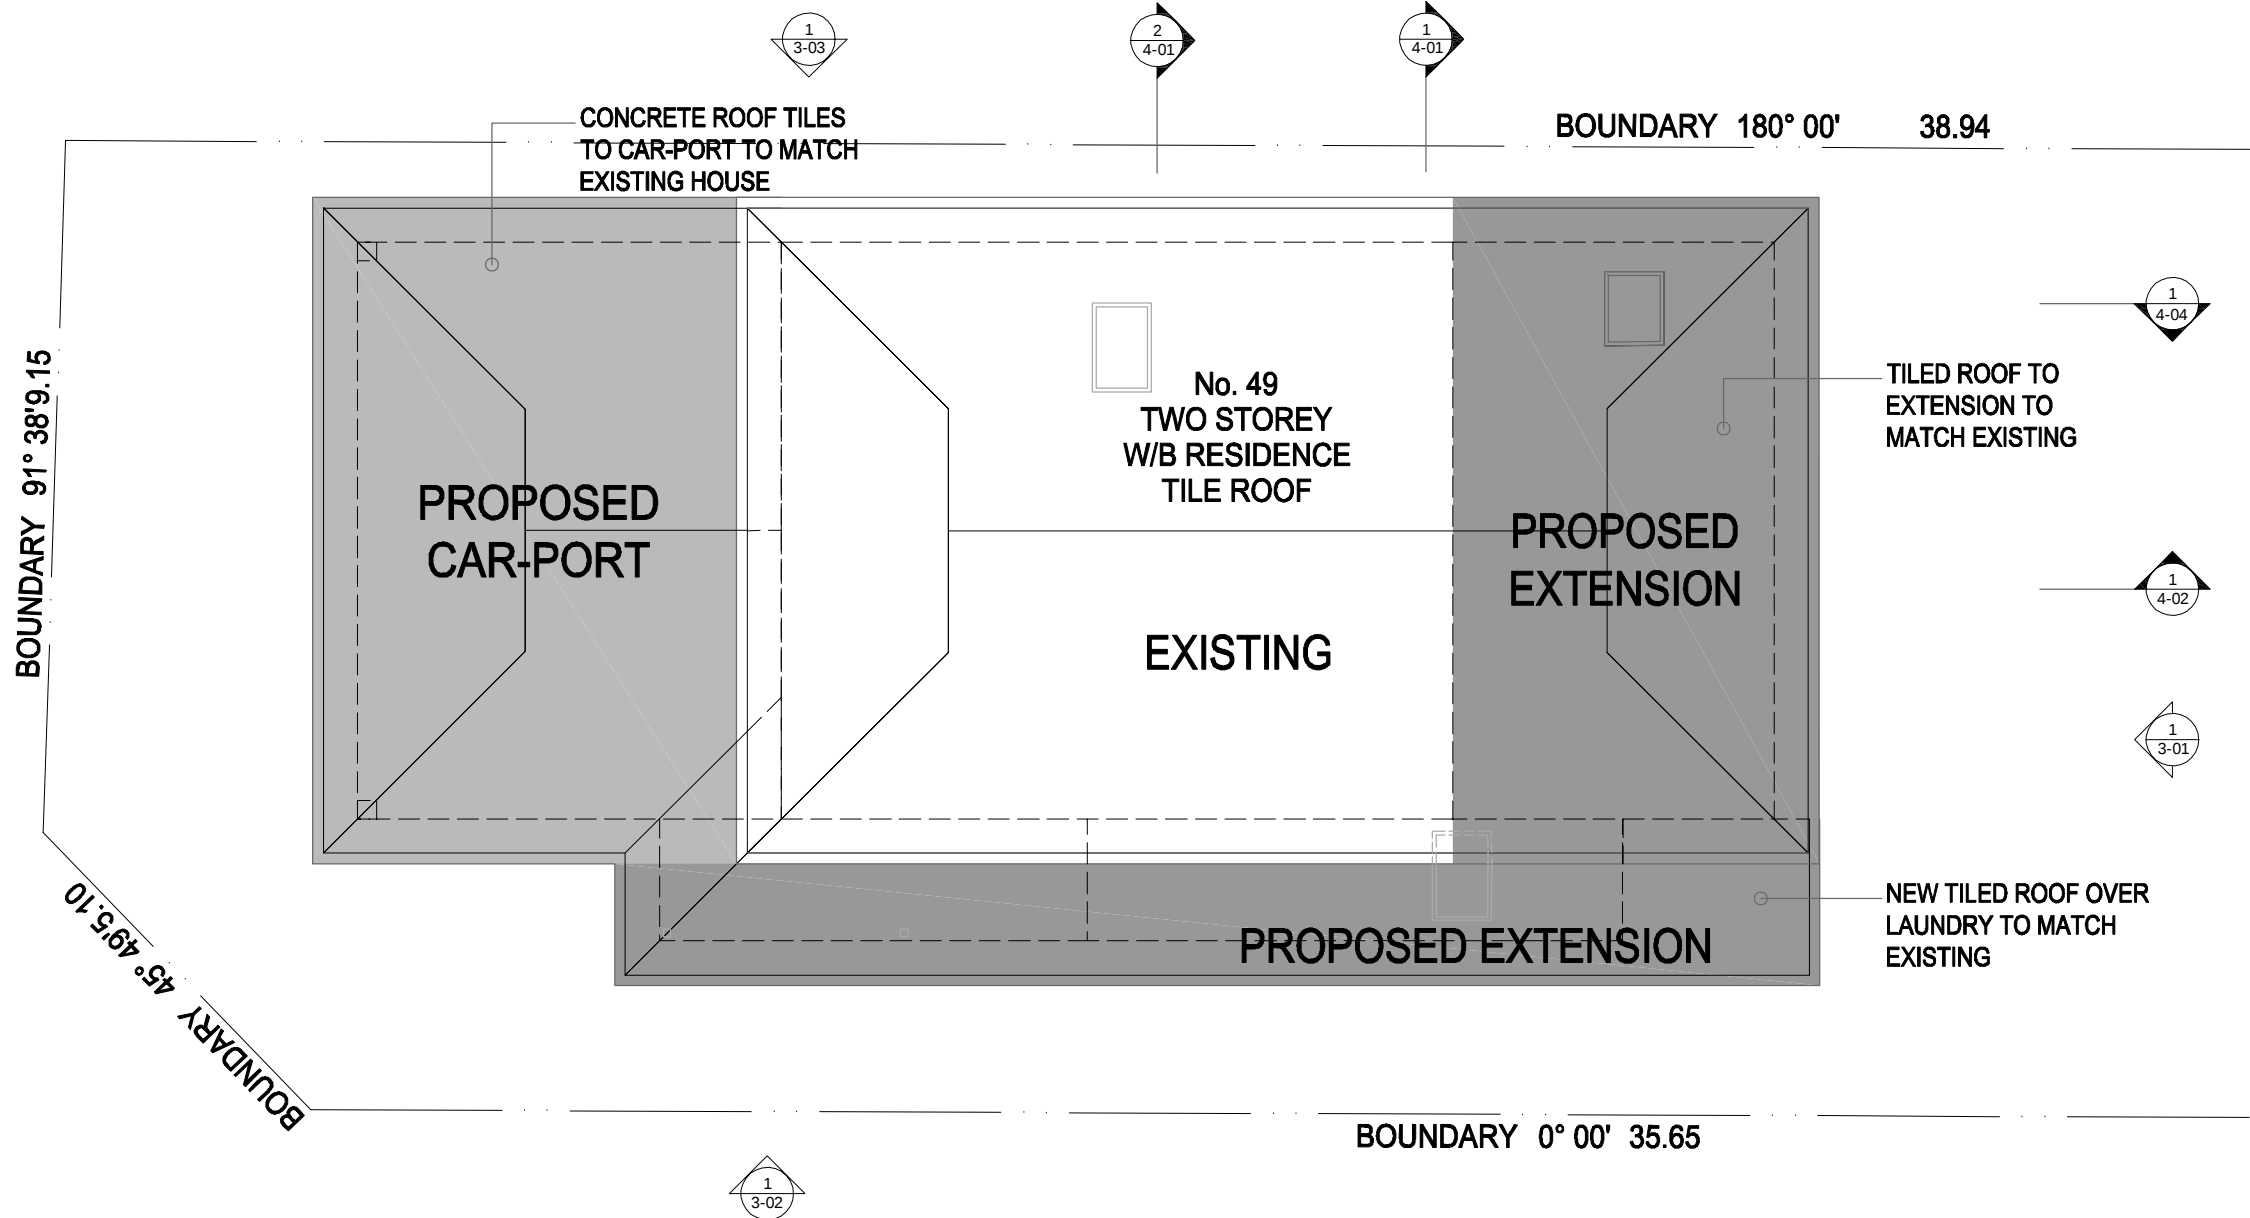


 northern beaches council

THIS PLAN IS TO BE READ IN CONJUNCTION WITH THE CONDITIONS OF DEVELOPMENT CONSENT

DA2021/0903

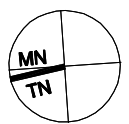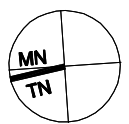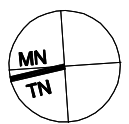IMPORTANT NOTES: Do not scale from drawings. All dimensions to be checked on site before commencement of work. All discrepancies to be brought to the attention of the Architect. Larger scale drawings and written dimensions take preference. This drawing is copyright and the property of the author, and must not be retained, copied or used without the express authority of KND ARCHITECTS PTY. LTD.	REVISION		DATE	DESCRIPTION	BY
	A		29/04/2021	DA SUBMISSION (CAR-PORT AND DRIVEWAY)	PD
	B		10/05/2021	DA SUBMISSION	PD
DEVELOPMENT APPLICATION NOT FOR CONSTRUCTION					CLIENT JODIE RANIERI
					PROJECT PARR AVENUE RESIDENCE 49 PARR AVENUE CURL CURL NSW 2099
					DRAWING TITLE FLOOR PLAN ROOF LEVEL
				SCALE 1 : 100 @ A3	DATE 23/04/2021
				JOB 20009	DRAWN PD
				DRAWING DA1_2-10	CHECKED PD
				REVISION B	

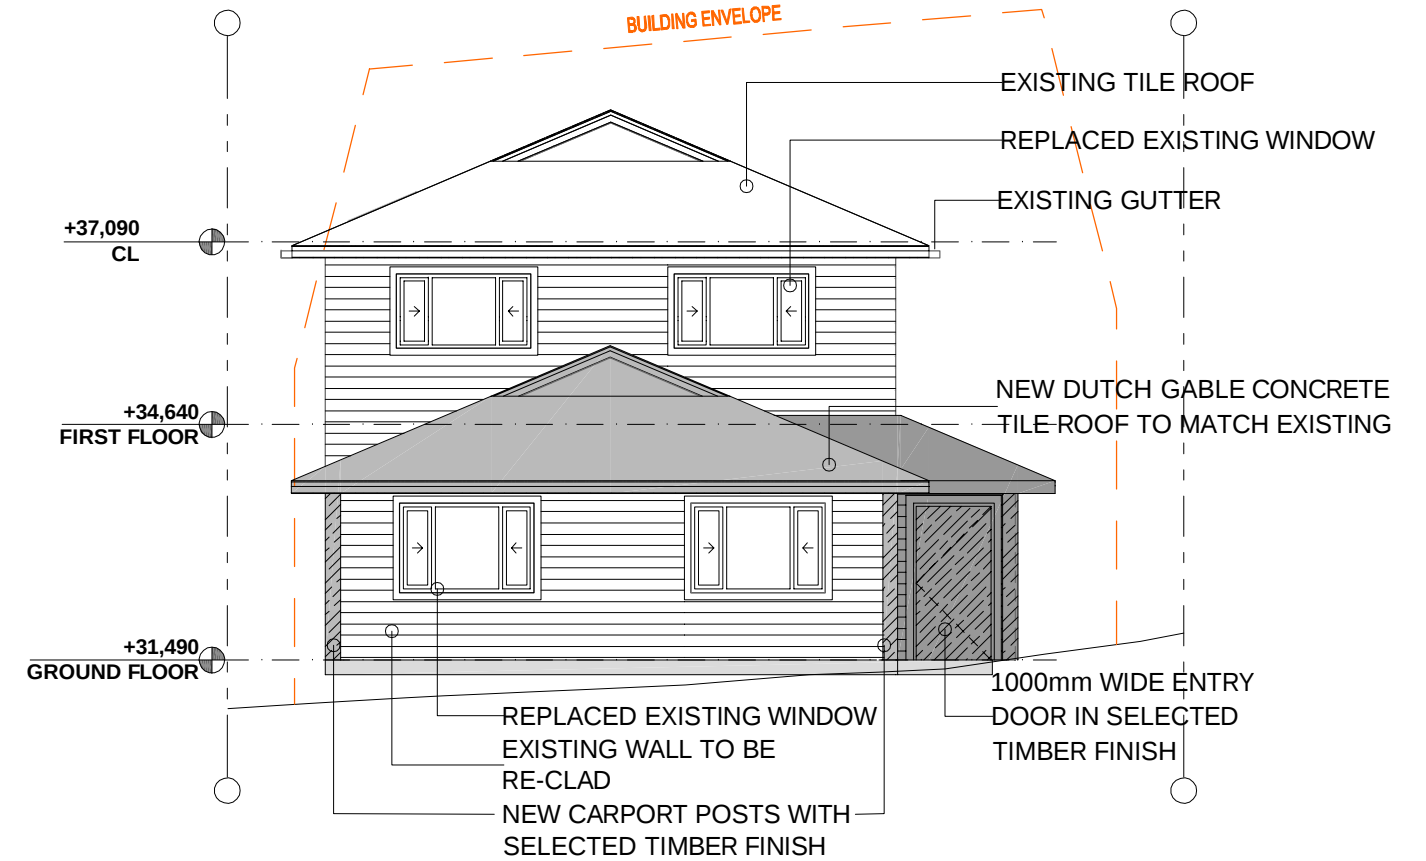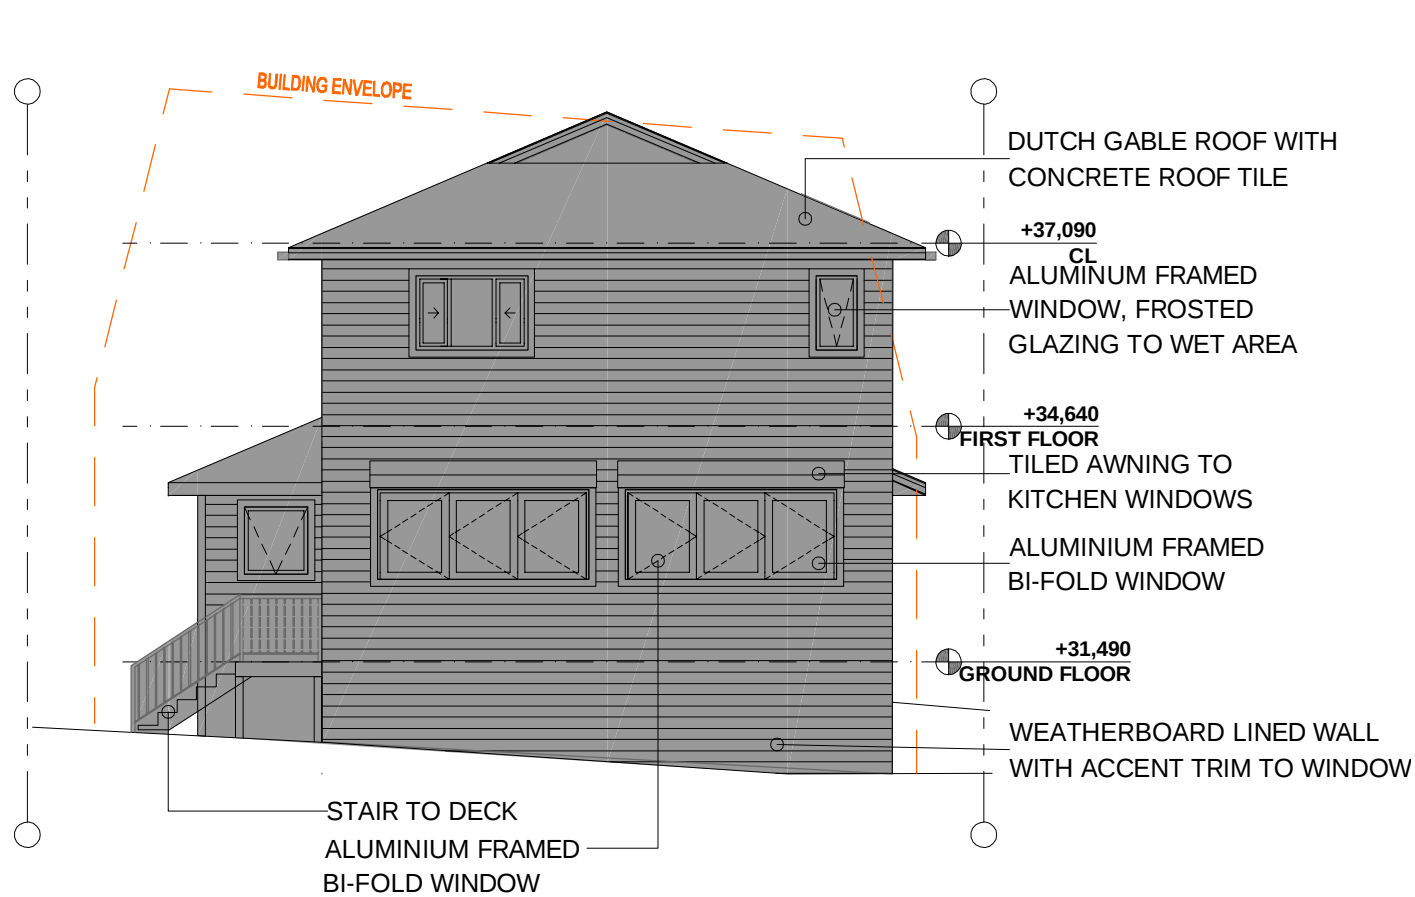

DEVELOPMENT APPLICATION

29/04/2021

- MODIFIED CONCRETE DRIVEWAY
- NEW DUTCH GABLE ROOFED CARPORT WITH TILES TO MATCH RESIDENCE
- NEW SINGLE (AT WEST) AND TWO STOREY (AT SOUTH) RESIDENTIAL BUILDING ADDITION




THIS PLAN IS TO BE READ IN CONJUNCTION WITH THE CONDITIONS OF DEVELOPMENT CONSENT

DA2021/0903

IMPORTANT NOTES: Do not scale from drawings. All dimensions to be checked on site before commencement of work. All discrepancies to be brought to the attention of the Architect. Larger scale drawings and written dimensions take preference. This drawing is copyright and the property of the author, and must not be retained, copied or used without the express authority of KND ARCHITECTS PTY. LTD. DEVELOPMENT APPLICATION NOT FOR CONSTRUCTION	<table><tr><th>REVISION</th><th>DATE</th><th>DESCRIPTION</th><th>BY</th></tr><tr><td>A</td><td>29/04/2021</td><td>DA SUBMISSION (CAR-PORNT AND DRIVEWAY)</td><td>PD</td></tr><tr><td>B</td><td>10/05/2021</td><td>DA SUBMISSION</td><td>PD</td></tr></table>			REVISION	DATE	DESCRIPTION	BY	A	29/04/2021	DA SUBMISSION (CAR-PORNT AND DRIVEWAY)	PD	B	10/05/2021	DA SUBMISSION	PD	 KnD Architects Pty Ltd 45 Bainton Crescent, Melba, ACT 2615 Australia P +61 413 047 299 P +61 412 510 932 E info@kndarchitects.com.au www.kndarchitects.com.au ACN 643 817 985			CLIENT JODIE RANIERI			DRAWING TITLE ELEVATIONS - SHEET 1		
	REVISION	DATE	DESCRIPTION	BY																				
	A	29/04/2021	DA SUBMISSION (CAR-PORNT AND DRIVEWAY)	PD																				
	B	10/05/2021	DA SUBMISSION	PD																				
PROJECT PARR AVENUE RESIDENCE 49 PARR AVENUE CURL CURL NSW 2099						SCALE 1 : 100 @ A3		DATE 23/04/2021	DRAWN PD	CHECKED PD														
JOB 20009						DRAWING DA1_3-01		REVISION B																

DEVELOPMENT APPLICATION
NOT FOR CONSTRUCTION

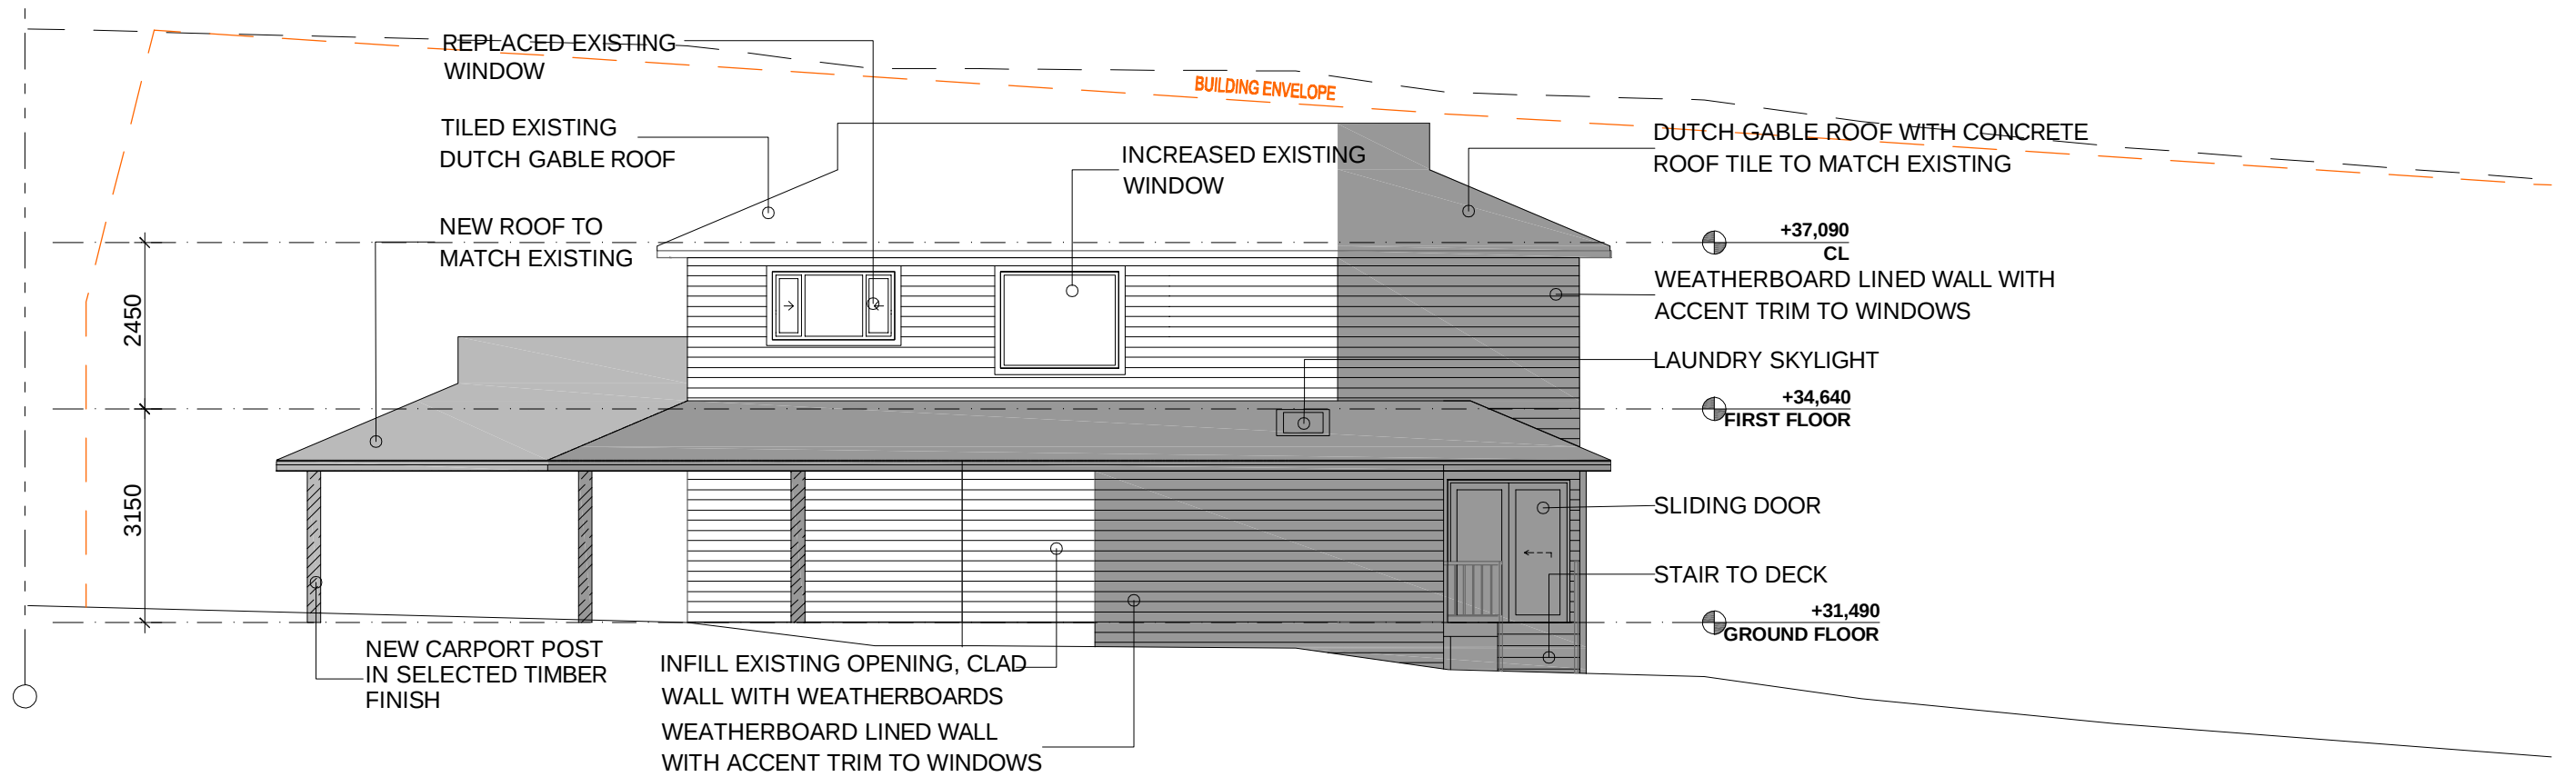

1. EAST ELEVATION

DEVELOPMENT APPLICATION
29/04/2021

- MODIFIED CONCRETE DRIVEWAY
- NEW DUTCH GABLE ROOFED CARPORT WITH TILES TO MATCH RESIDENCE
- NEW SINGLE (AT WEST) AND TWO STOREY (AT SOUTH) RESIDENTIAL BUILDING ADDITION




northern
beaches
council

THIS PLAN IS TO BE READ IN
CONJUNCTION WITH
THE CONDITIONS OF DEVELOPMENT
CONSENT

DA2021/0903

IMPORTANT NOTES: Do not scale from drawings. All dimensions to be checked on site before commencement of work. All discrepancies to be brought to the attention of the Architect. Larger scale drawings and written dimensions take preference. This drawing is copyright and the property of the author, and must not be retained, copied or used without the express authority of KND ARCHITECTS PTY. LTD.	REVISION	DATE	DESCRIPTION	BY		KND Architects Pty Ltd 45 Bainton Crescent, Melba, ACT 2615 Australia P +61 413 047 299 P +61 412 510 932 E info@kndarchitects.com.au www.kndarchitects.com.au ACN 643 817 985	CLIENT JODIE RANIERI	DRAWING TITLE ELEVATIONS - SHEET 2			
	A	29/04/2021	DA SUBMISSION (CAR-PORNT AND DRIVEWAY)	PD				SCALE 1 : 100 @ A3	DATE 23/04/2021	DRAWN PD	CHECKED PD
	B	10/05/2021	DA SUBMISSION	PD				PROJECT PARR AVENUE RESIDENCE 49 PARR AVENUE CURL CURL NSW 2099	JOB 20009	DRAWING DA1_3-02	REVISION B

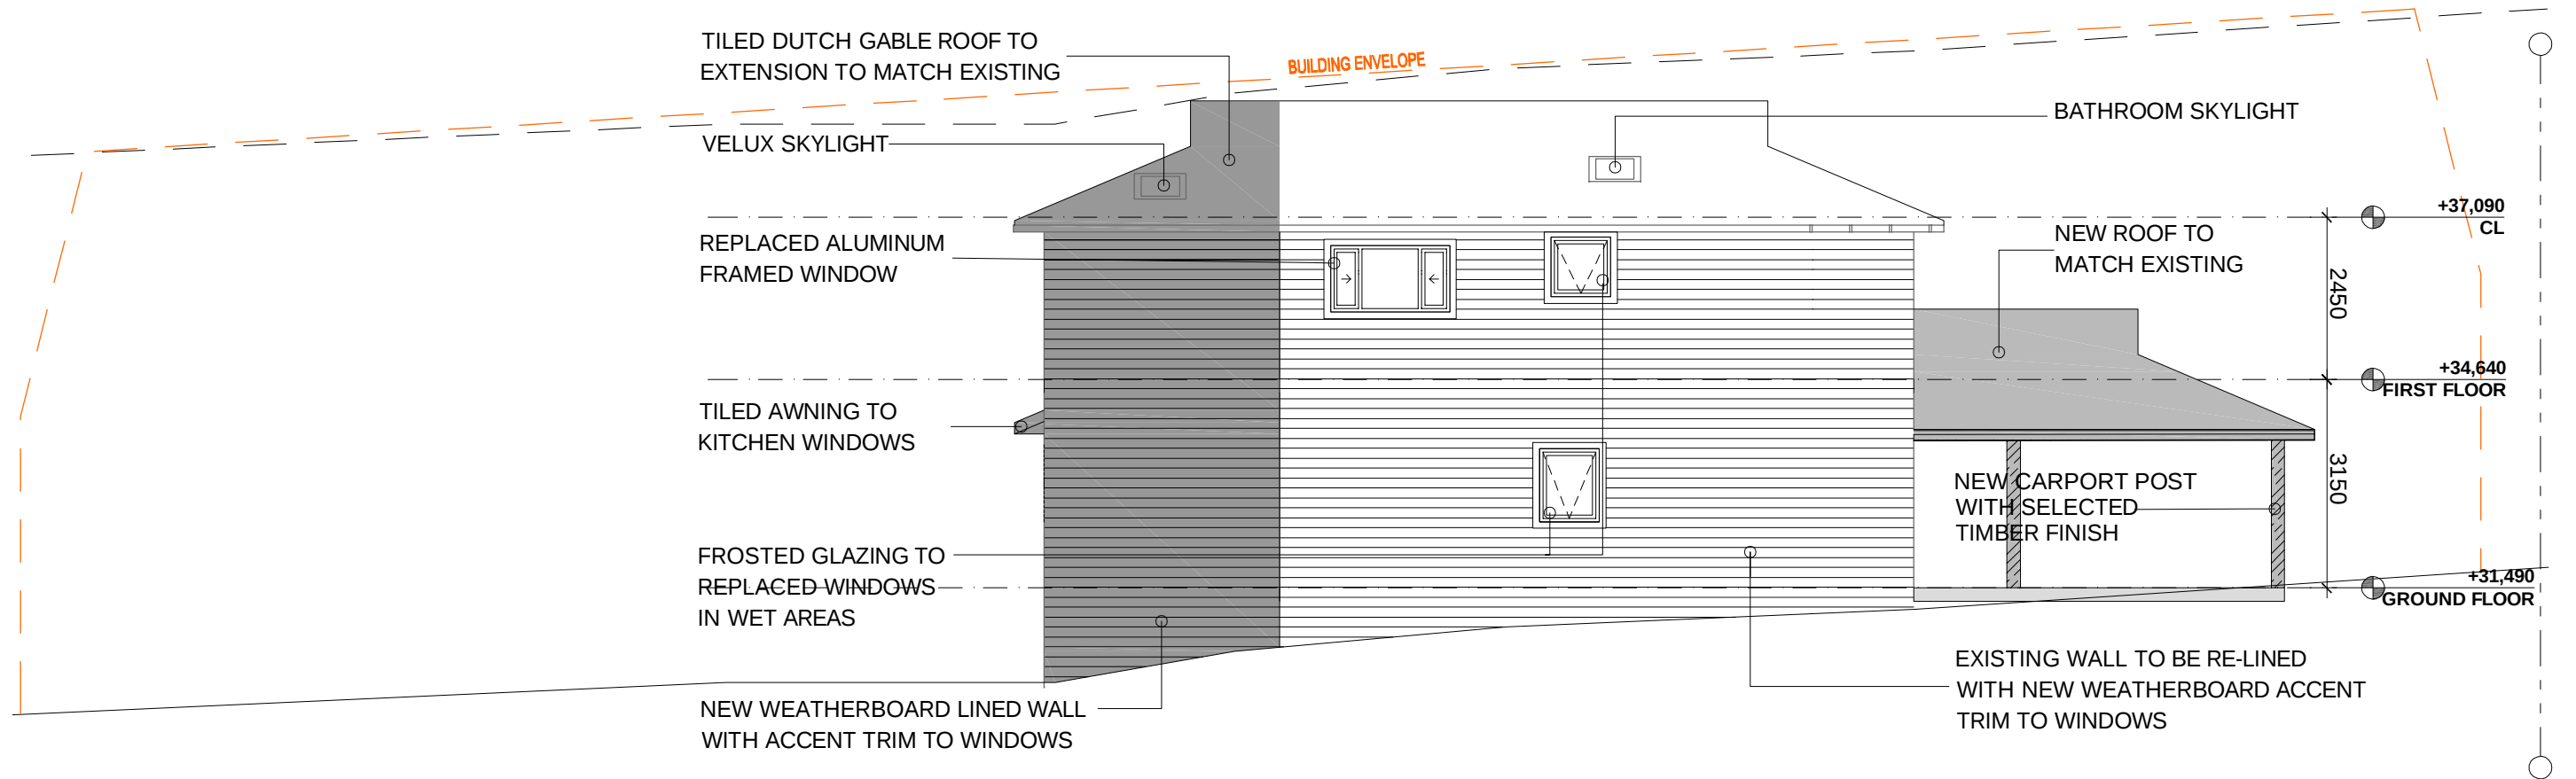

1. WEST ELEVATION

DEVELOPMENT APPLICATION
29/04/2021



- MODIFIED CONCRETE DRIVEWAY
- NEW DUTCH GABLE ROOFED CARPORT WITH TILES TO MATCH RESIDENCE
- NEW SINGLE (AT WEST) AND TWO STOREY (AT SOUTH) RESIDENTIAL BUILDING ADDITION



THIS PLAN IS TO BE READ IN
CONJUNCTION WITH
THE CONDITIONS OF DEVELOPMENT
CONSENT

DA2021/0903

IMPORTANT NOTES: Do not scale from drawings. All dimensions to be checked on site before commencement of work. All discrepancies to be brought to the attention of the Architect. Larger scale drawings and written dimensions take preference. This drawing is copyright and the property of the author, and must not be retained, copied or used without the express authority of KND ARCHITECTS PTY. LTD.	REVISION	DATE	DESCRIPTION	BY
	A	29/04/2021	DA SUBMISSION (CAR-PORT AND DRIVEWAY)	PD
	B	10/05/2021	DA SUBMISSION	PD
DEVELOPMENT APPLICATION NOT FOR CONSTRUCTION				
	KND Architects Pty Ltd 45 Bainton Crescent, Melba, ACT 2615 Australia P +61 413 047 299 P +61 412 510 932 E info@kndarchitects.com.au www.kndarchitects.com.au ACN 643 817 985			
	CLIENT JODIE RANIERI			
PROJECT PARR AVENUE RESIDENCE 49 PARR AVENUE CURL CURL NSW 2099	DRAWING TITLE ELEVATIONS - SHEET 3			
	SCALE 1 : 100 @ A3	DATE 23/04/2021	DRAWN PD	CHECKED PD
	JOB 20009	DRAWING DA1_3-03	REVISION B	

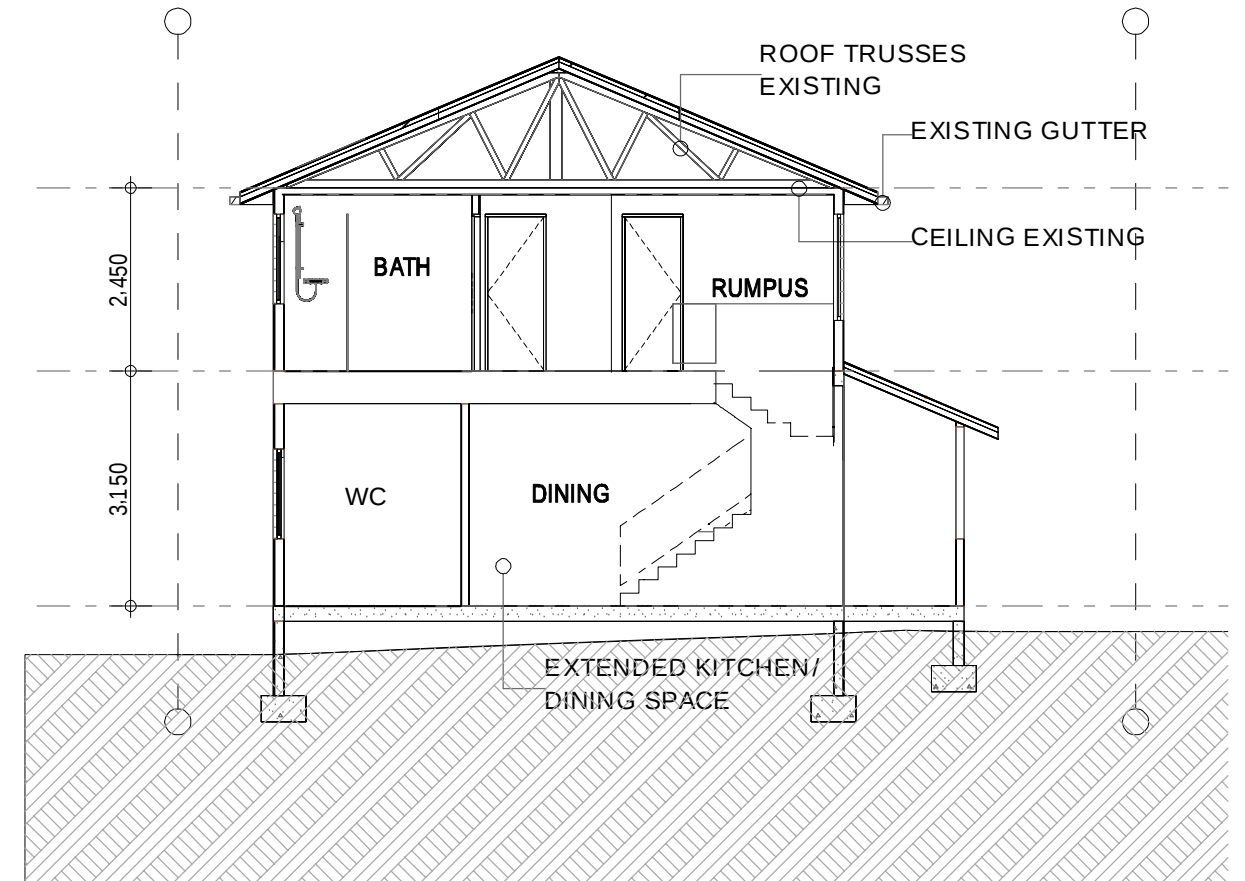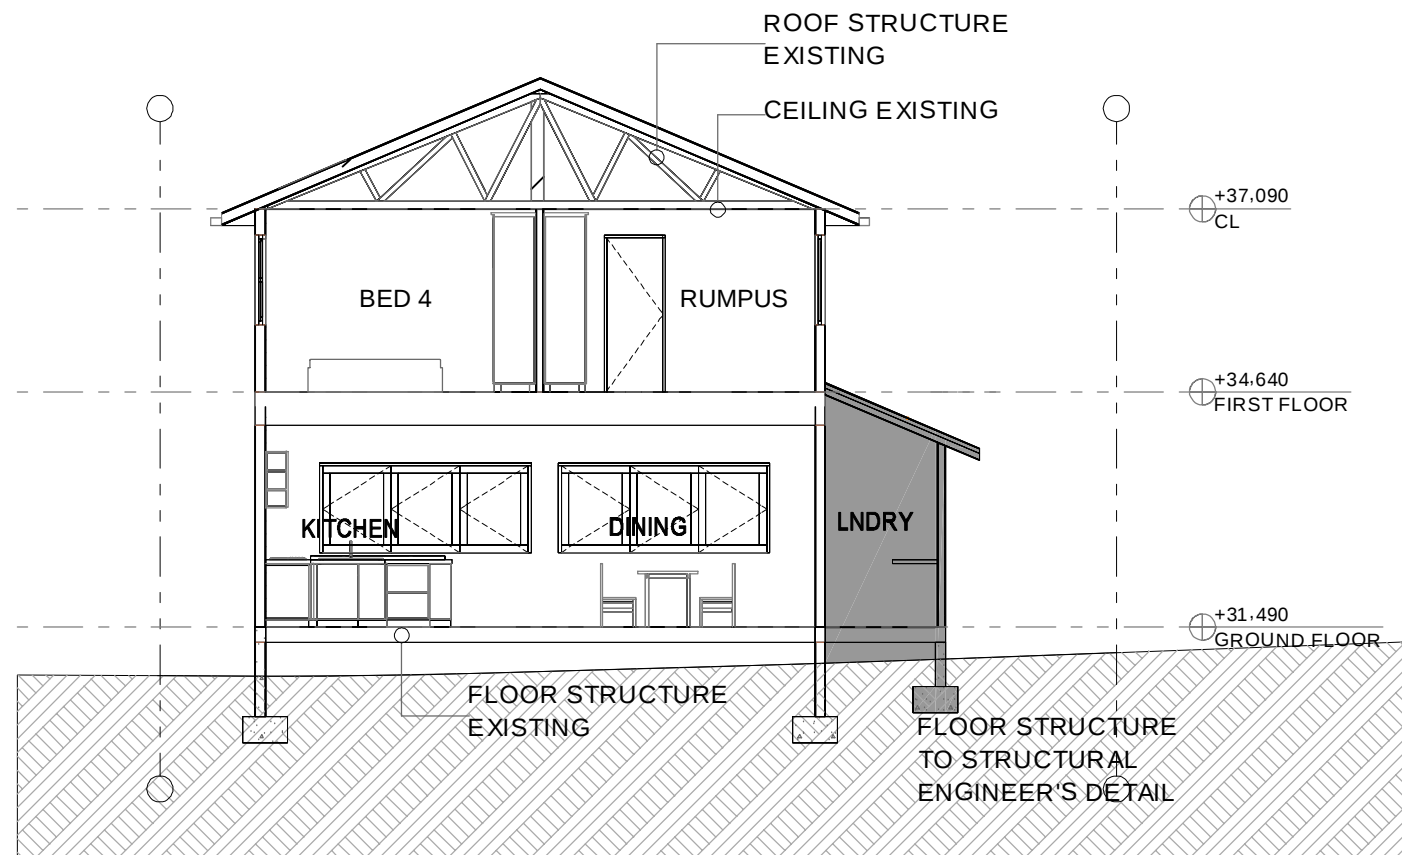

1. SECTION A-A

2. SECTION B-B

DEVELOPMENT APPLICATION
29/04/2021

- MODIFIED CONCRETE DRIVEWAY
- NEW DUTCH GABLE ROOFED CARPORT WITH TILES TO MATCH RESIDENCE
- NEW SINGLE (AT WEST) AND TWO STOREY (AT SOUTH) RESIDENTIAL BUILDING ADDITION




THIS PLAN IS TO BE READ IN
CONJUNCTION WITH
THE CONDITIONS OF DEVELOPMENT
CONSENT

DA2021/0903

IMPORTANT NOTES: Do not scale from drawings. All dimensions to be checked on site before commencement of work. All discrepancies to be brought to the attention of the Architect. Larger scale drawings and written dimensions take preference. This drawing is copyright and the property of the author, and must not be retained, copied or used without the express authority of KND ARCHITECTS PTY. LTD. DEVELOPMENT APPLICATION NOT FOR CONSTRUCTION	<table><tr><th>REVISION</th><th>DATE</th><th>DESCRIPTION</th><th>BY</th></tr><tr><td>A</td><td>29/04/2021</td><td>DA SUBMISSION (CAR-PORTR AND DRIVEWAY)</td><td>PD</td></tr><tr><td>B</td><td>10/05/2021</td><td>DA SUBMISSION</td><td>PD</td></tr></table>	REVISION	DATE	DESCRIPTION	BY	A	29/04/2021	DA SUBMISSION (CAR-PORTR AND DRIVEWAY)	PD	B	10/05/2021	DA SUBMISSION	PD	 KnD Architects Pty Ltd 45 Bainton Crescent, Melba, ACT 2615 Australia P +61 413 047 299 P +61 412 510 932 E info@kndarchitects.com.au www.kndarchitects.com.au ACN 643 817 985	CLIENT JODIE RANIERI	DRAWING TITLE ELEVATIONS - SHEET 1			
	REVISION	DATE	DESCRIPTION	BY															
	A	29/04/2021	DA SUBMISSION (CAR-PORTR AND DRIVEWAY)	PD															
	B	10/05/2021	DA SUBMISSION	PD															
PROJECT PARR AVENUE RESIDENCE 49 PARR AVENUE CURL CURL NSW 2099		SCALE 1 : 100 @ A3	DATE 23/04/2021	DRAWN PD	CHECKED PD														
		JOB 20009	DRAWING DA1_3-01		REVISION B														

**DEVELOPMENT
APPLICATION**
NOT FOR CONSTRUCTION

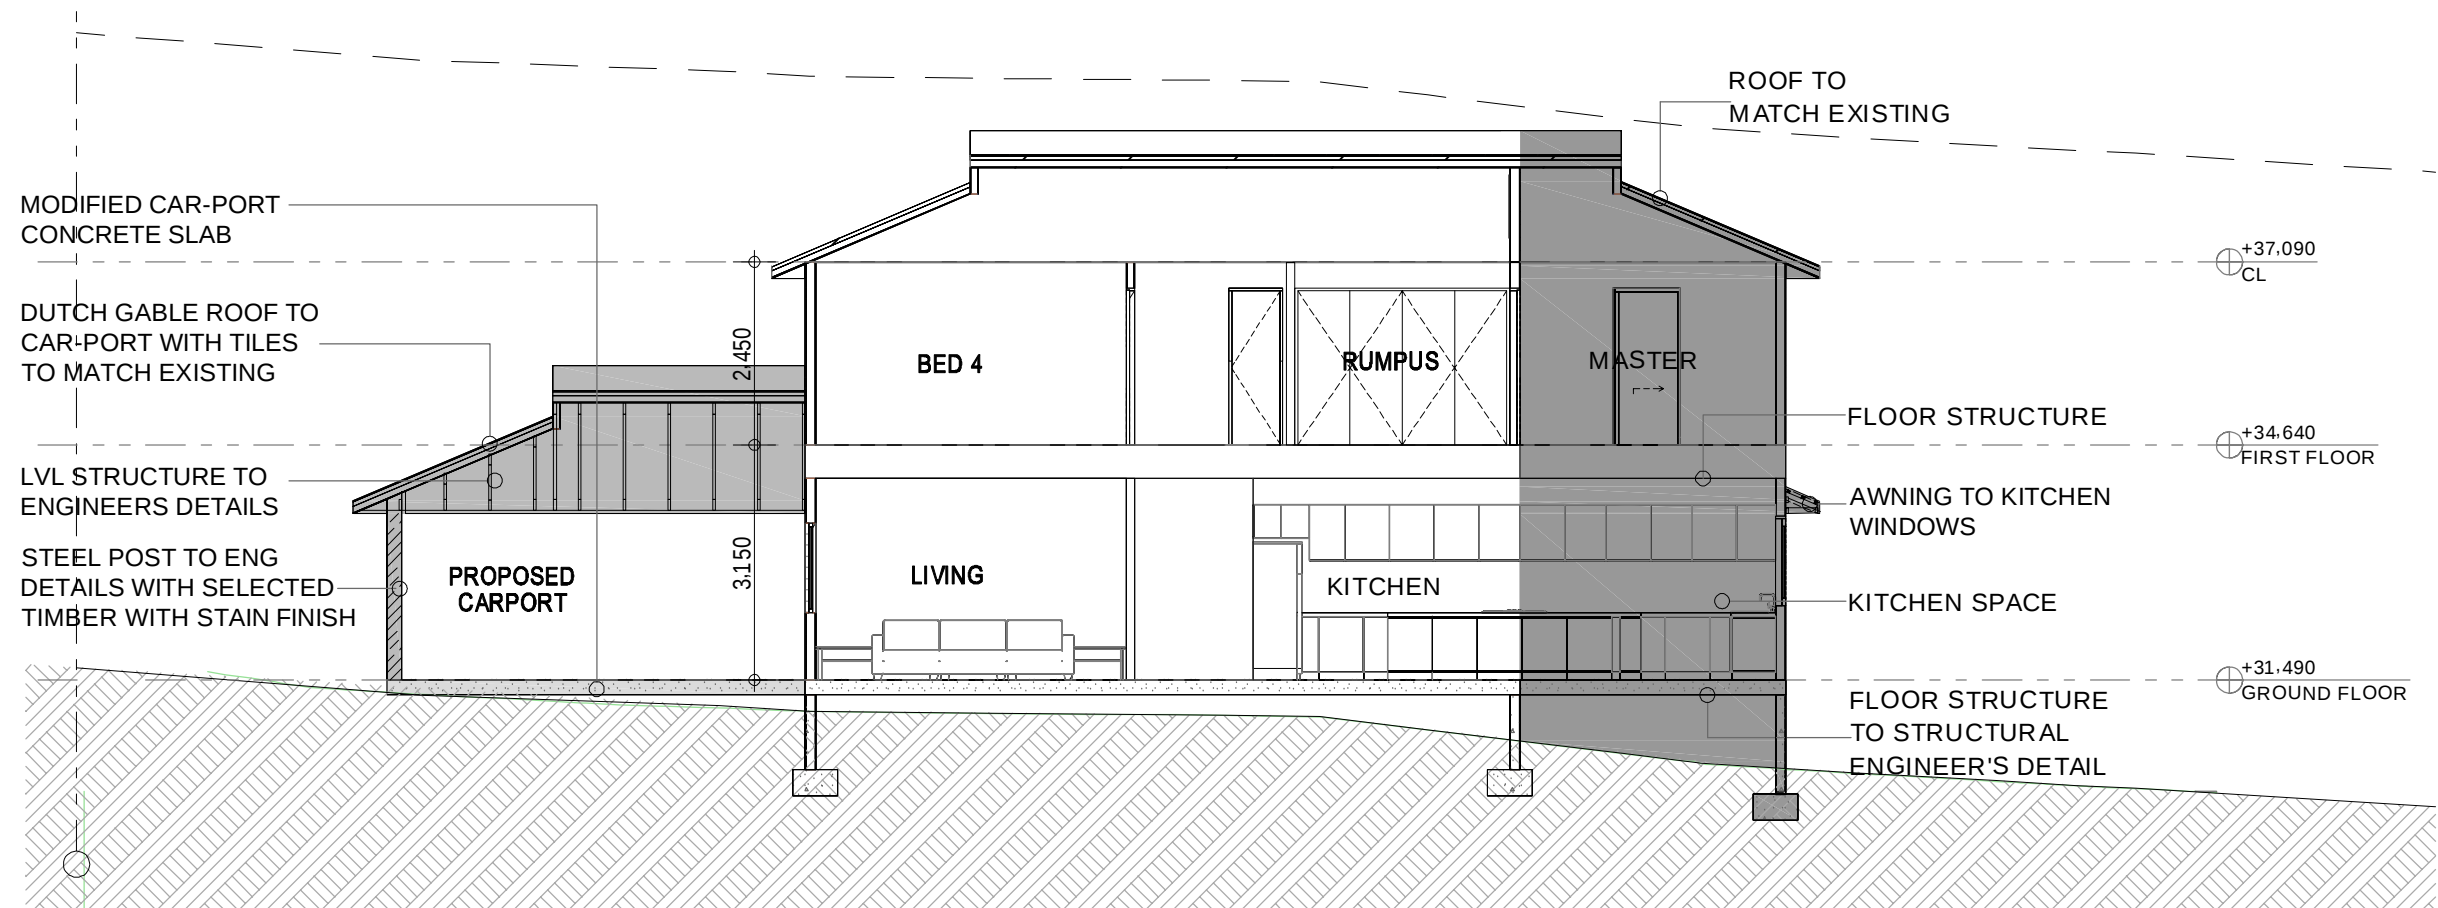

1. SECTION C-C

DEVELOPMENT APPLICATION

29/04/2021

-  MODIFIED CONCRETE DRIVEWAY
-  NEW DUTCH GABLE ROOFED CARPORT WITH TILES TO MATCH RESIDENCE
-  NEW SINGLE (AT WEST) AND TWO STOREY (AT SOUTH) RESIDENTIAL BUILDING ADDITION




northern
beaches
council

THIS PLAN IS TO BE READ IN
CONJUNCTION WITH
THE CONDITIONS OF DEVELOPMENT
CONSENT

DA2021/0903

IMPORTANT NOTES: Do not scale from drawings. All dimensions to be checked on site before commencement of work. All discrepancies to be brought to the attention of the Architect. Larger scale drawings and written dimensions take preference. This drawing is copyright and the property of the author, and must not be retained, copied or used without the express authority of KND ARCHITECTS PTY. LTD. DEVELOPMENT APPLICATION NOT FOR CONSTRUCTION	<table><tr><th>REVISION</th><th>DATE</th><th>DESCRIPTION</th><th>BY</th></tr><tr><td>A</td><td>29/04/2021</td><td>DA SUBMISSION (CAR-PORT AND DRIVEWAY)</td><td>PD</td></tr><tr><td>B</td><td>10/05/2021</td><td>DA SUBMISSION</td><td>PD</td></tr></table>		REVISION	DATE	DESCRIPTION	BY	A	29/04/2021	DA SUBMISSION (CAR-PORT AND DRIVEWAY)	PD	B	10/05/2021	DA SUBMISSION	PD	 KND Architects Pty Ltd 45 Bainton Crescent, Melba, ACT 2615 Australia P +61 413 047 299 P +61 412 510 932 E info@kndarchitects.com.au www.kndarchitects.com.au ACN 643 817 985	CLIENT JODIE RANIERI		DRAWING TITLE SECTION- SHEET 2	
	REVISION	DATE	DESCRIPTION	BY															
	A	29/04/2021	DA SUBMISSION (CAR-PORT AND DRIVEWAY)	PD															
B	10/05/2021	DA SUBMISSION	PD																
PROJECT PARR AVENUE RESIDENCE 49 PARR AVENUE CURL CURL NSW 2099		SCALE 1 : 100 @ A3	DATE 23/04/2021	DRAWN PD	CHECKED PD														
JOB 20009		DRAWING DA1_4-02		REVISION B															

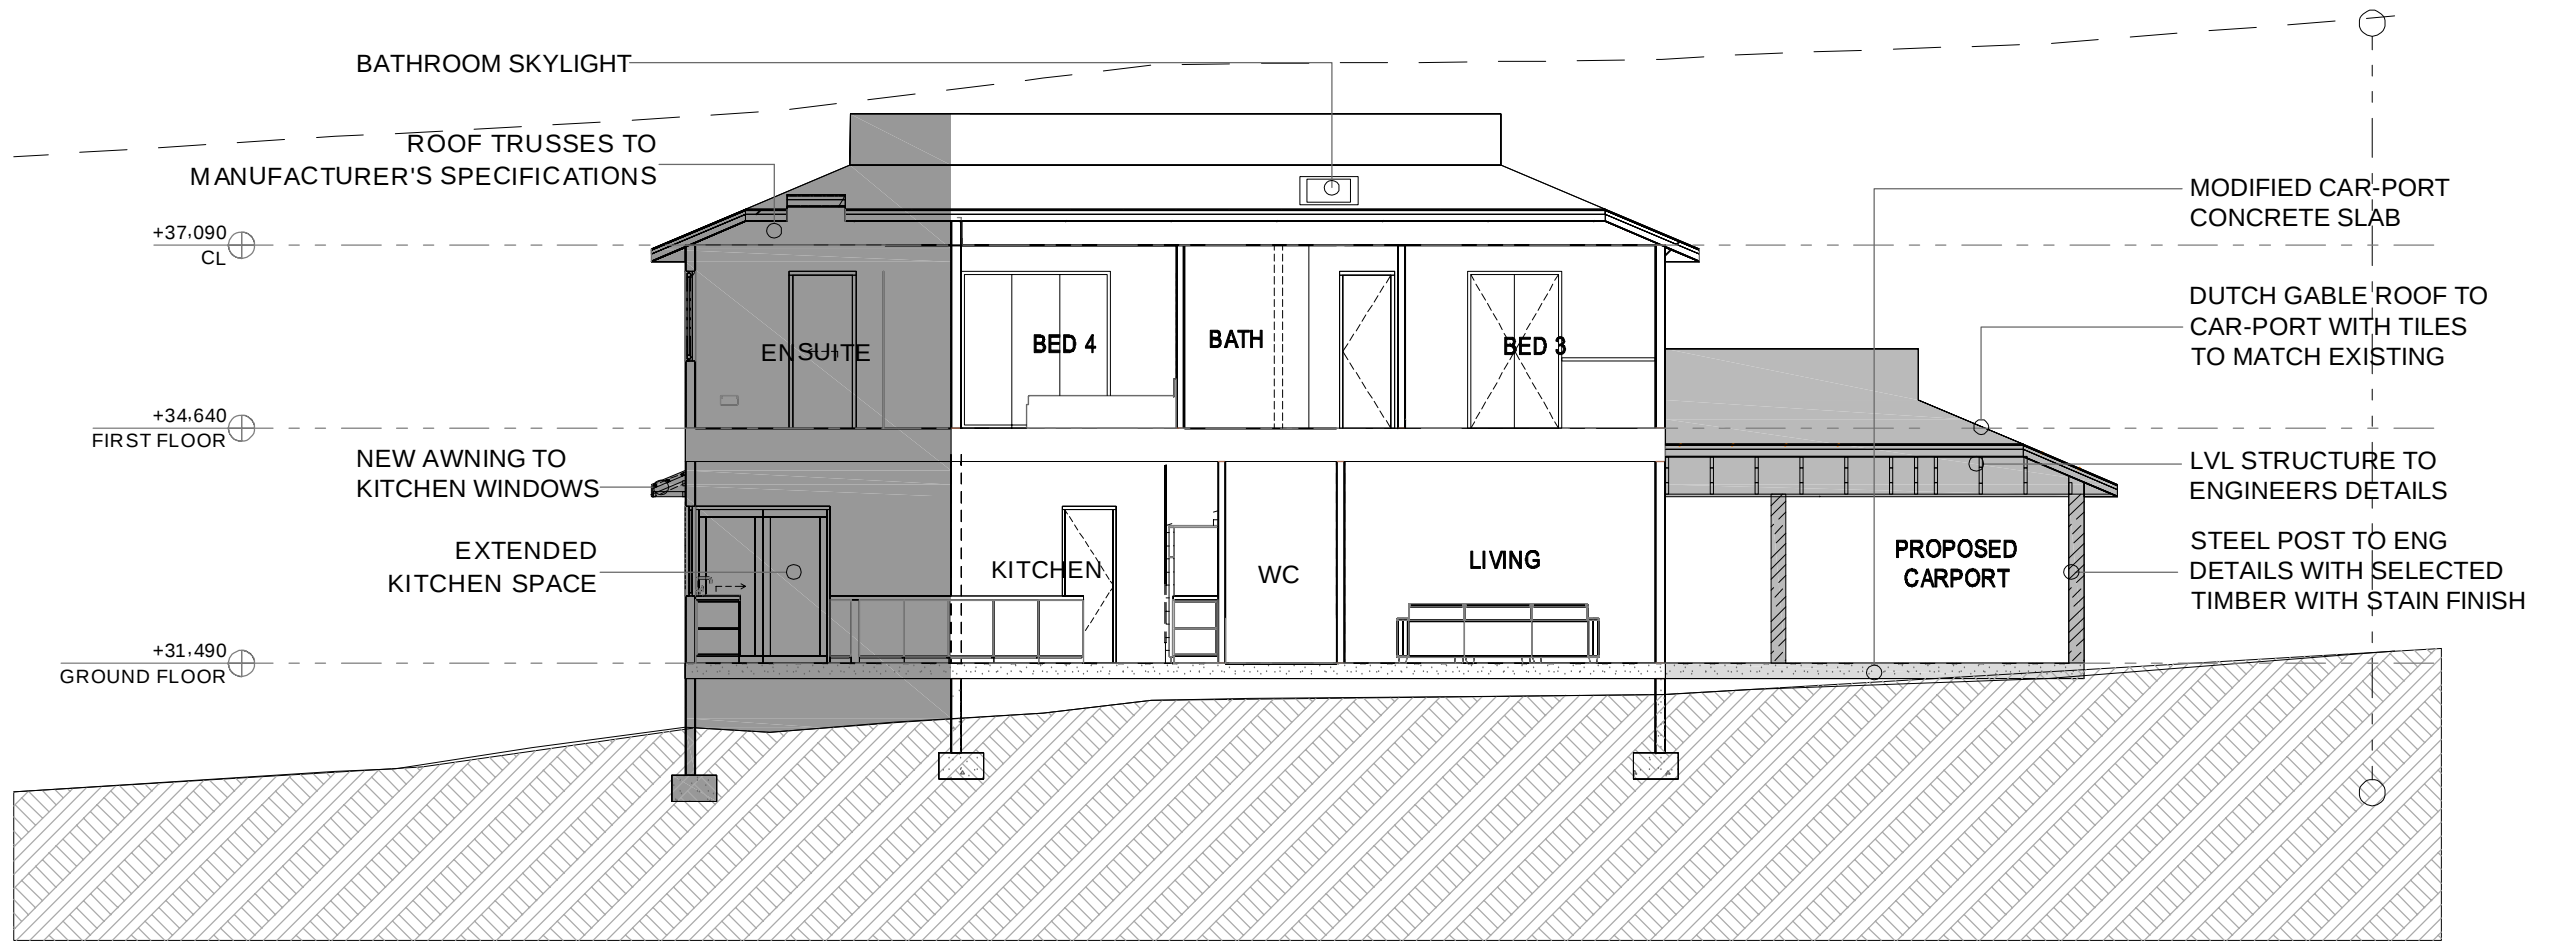

1. SECTION D-D

DEVELOPMENT APPLICATION
29/04/2021

- MODIFIED CONCRETE DRIVEWAY
- NEW DUTCH GABLE ROOFED CARPORT WITH TILES TO MATCH RESIDENCE
- NEW SINGLE (AT WEST) AND TWO STOREY (AT SOUTH) RESIDENTIAL BUILDING ADDITION



northern
beaches
council

THIS PLAN IS TO BE READ IN
CONJUNCTION WITH
THE CONDITIONS OF DEVELOPMENT
CONSENT

DA2021/0903

IMPORTANT NOTES: Do not scale from drawings. All dimensions to be checked on site before commencement of work. All discrepancies to be brought to the attention of the Architect. Larger scale drawings and written dimensions take preference. This drawing is copyright and the property of the author, and must not be retained, copied or used without the express authority of KnD ARCHITECTS PTY. LTD. DEVELOPMENT APPLICATION NOT FOR CONSTRUCTION	<table><tr><th>REVISION</th><th>DATE</th><th>DESCRIPTION</th><th>BY</th></tr><tr><td>A</td><td>29/04/2021</td><td>DA SUBMISSION (CAR-PORT AND DRIVEWAY)</td><td>PD</td></tr><tr><td>B</td><td>10/05/2021</td><td>DA SUBMISSION</td><td>PD</td></tr></table>				REVISION	DATE	DESCRIPTION	BY	A	29/04/2021	DA SUBMISSION (CAR-PORT AND DRIVEWAY)	PD	B	10/05/2021	DA SUBMISSION	PD	 KnD Architects Pty Ltd 45 Bainton Crescent, Melba, ACT 2615 Australia P +61 413 047 299 P +61 412 510 932 E info@kndarchitects.com.au www.kndarchitects.com.au ACN 643 817 985	CLIENT JODIE RANIERI		DRAWING TITLE SECTION - SHEET 3	
	REVISION	DATE	DESCRIPTION	BY																	
	A	29/04/2021	DA SUBMISSION (CAR-PORT AND DRIVEWAY)	PD																	
B	10/05/2021	DA SUBMISSION	PD																		
PROJECT PARR AVENUE RESIDENCE 49 PARR AVENUE CURL CURL NSW 2099		SCALE 1 : 100 @ A3	DATE 23/04/2021	DRAWN PD	CHECKED PD																
JOB 20009		DRAWING DA1_4-03		REVISION B																	