


NOTIFICATION PLAN

PROJECT MULTI-PURPOSE COMMUNITY FACILITY & CAR PARK, DEE WHY CODE DYPB

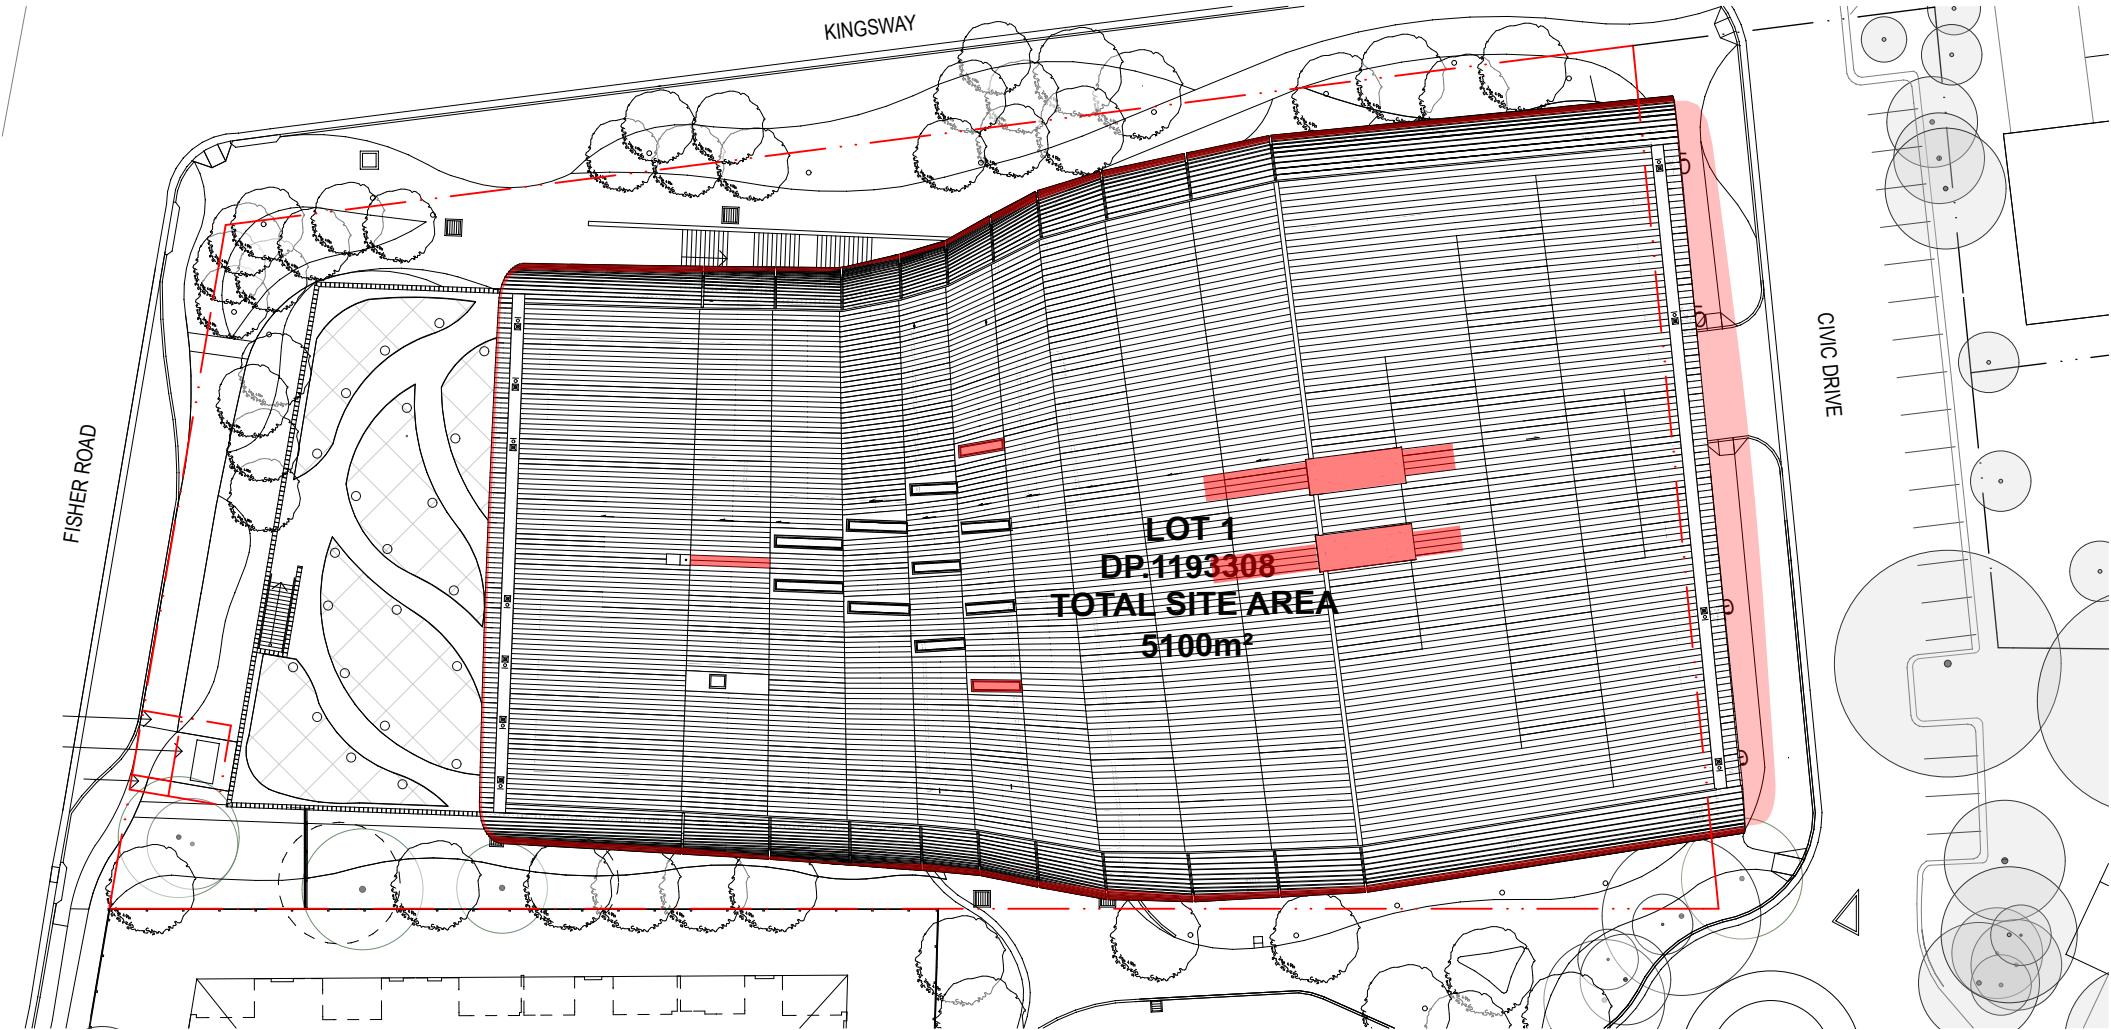


SITE PLAN - 1:1000


NOTIFICATION ELEVATIONS

PROJECT MULTI-PURPOSE COMMUNITY FACILITY & CAR PARK, DEE WHY CODE DYPB


NORTH ELEVATION - 1:500

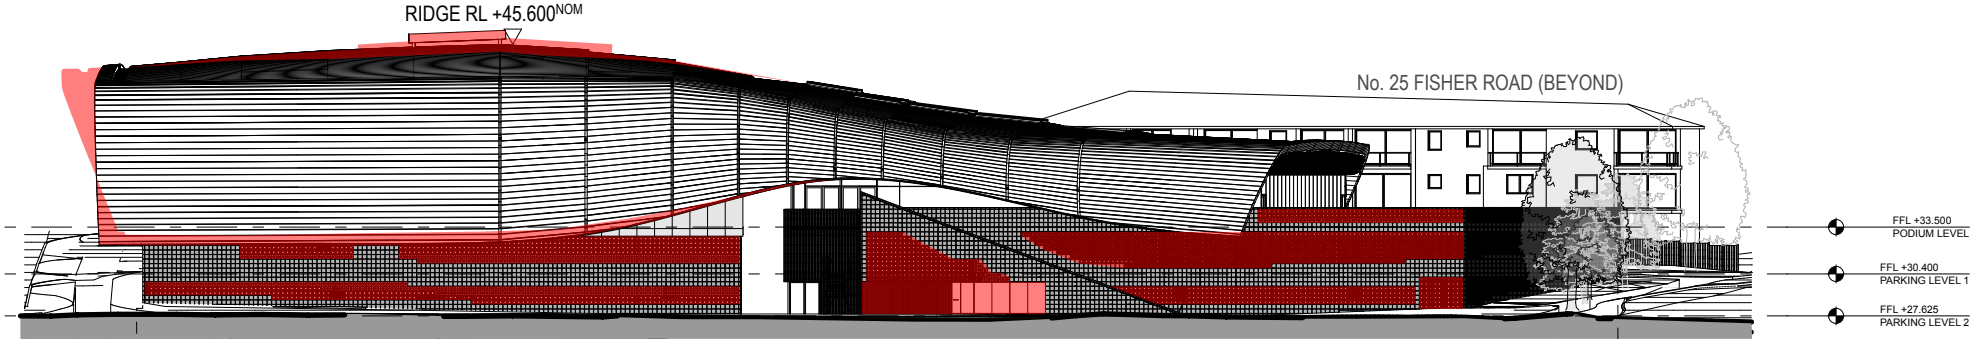

SOUTH ELEVATION - 1:500

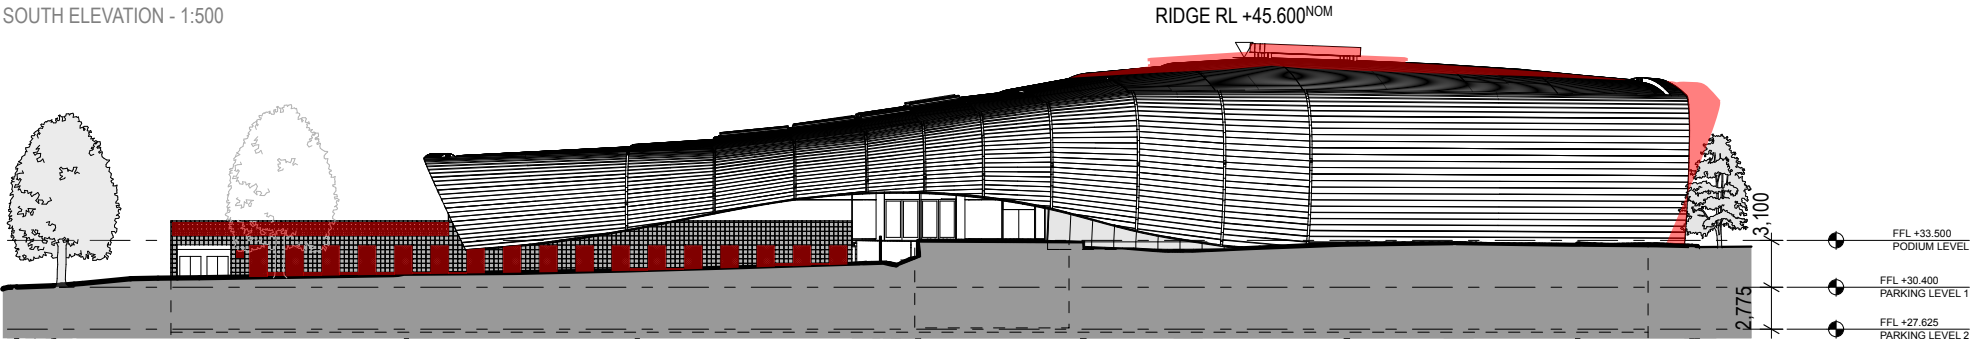

EAST ELEVATION - 1:500

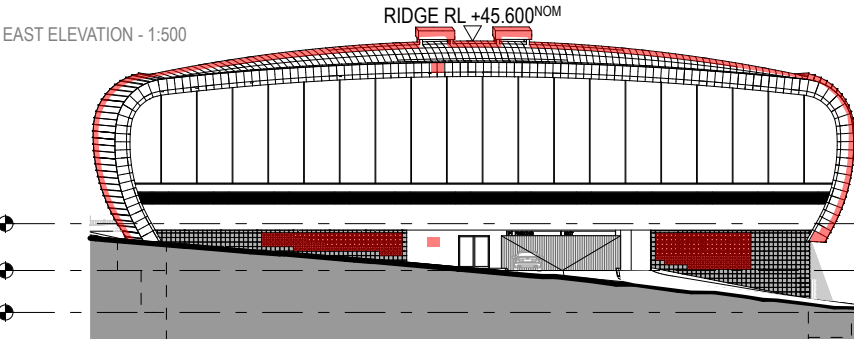

WEST ELEVATION - 1:500

