



SITE MANAGEMENT PLAN
Scale 1:200

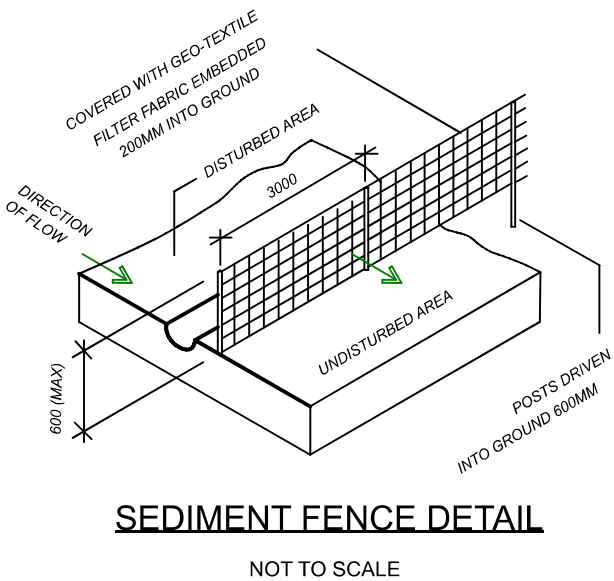

COPYRIGHT RESERVED - This drawing and all of the information thereon remains the property of Outdoor Living Constructions and must not be altered, reproduced, copied or communicated to any other party without our permission.

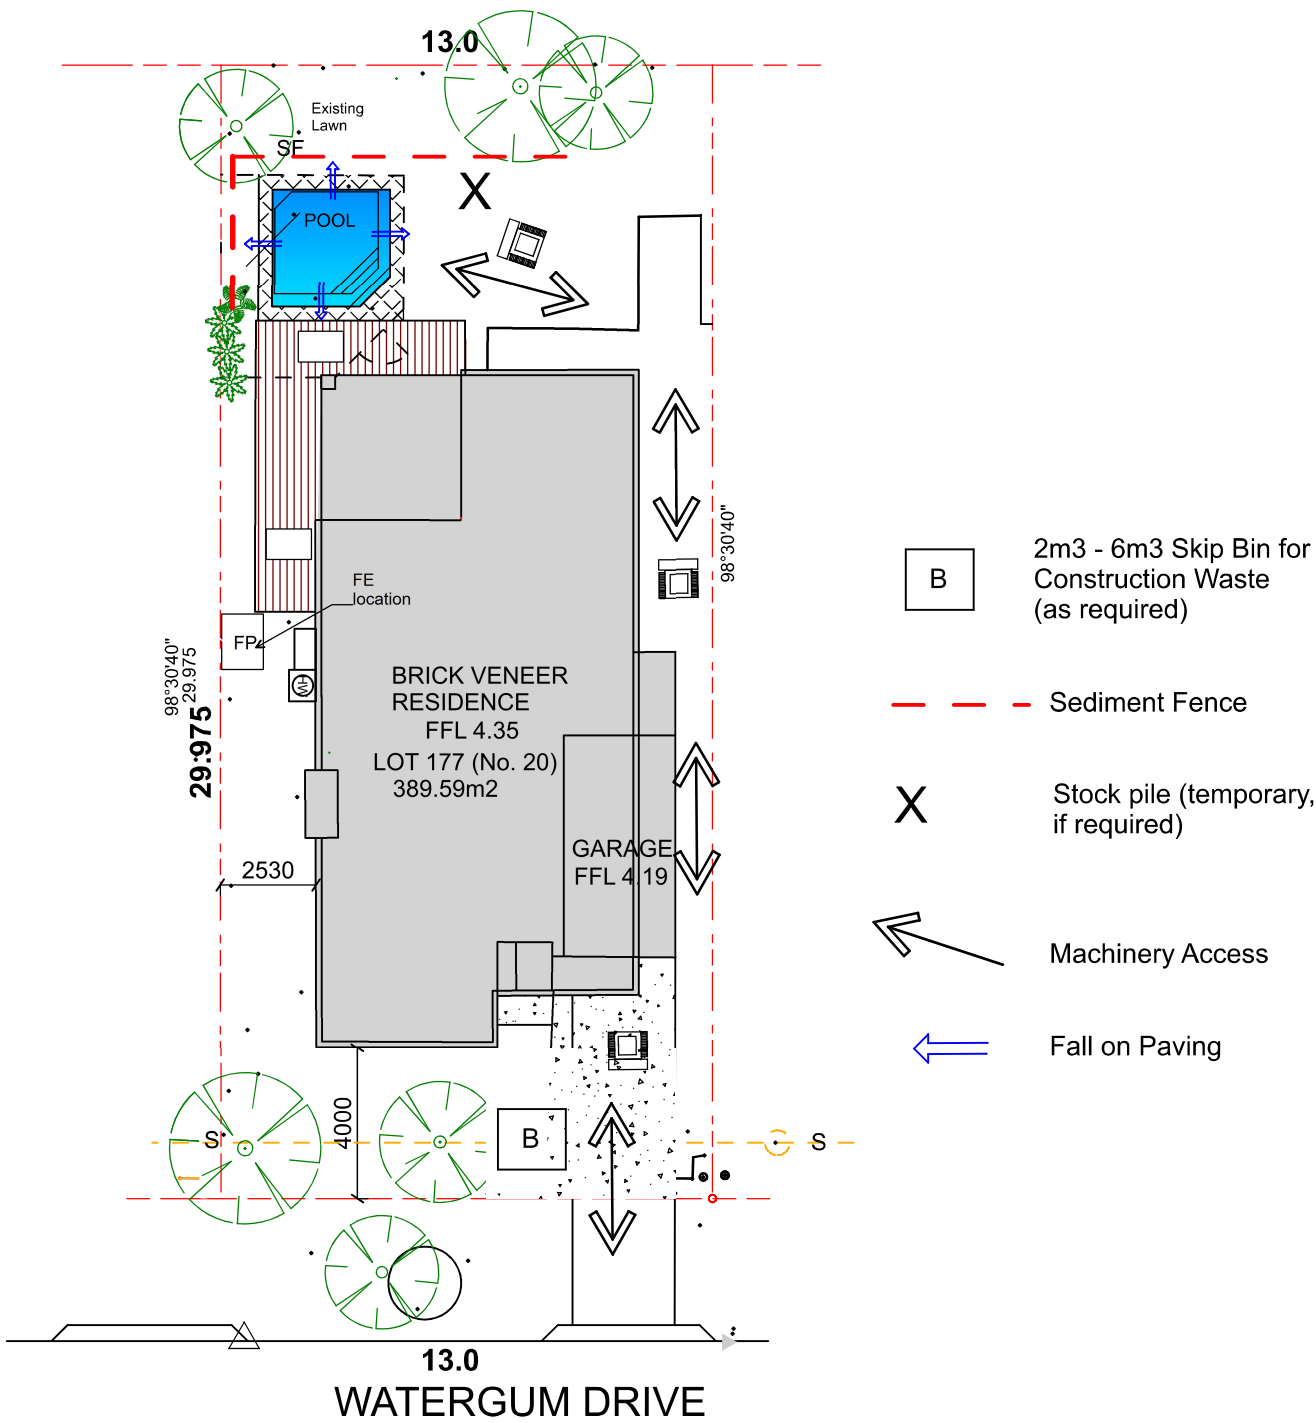

Outdoor
Living
Approvals

0418 970 293

REVISION		PROJECT #	
PROJECT		20 Watergum Drive, Warriewood	
CLIENT		Mr & Mrs Rushton	
DWG		Site & Storm Water Management	
DATE		20-03-25	
SCALE @ A3		1:200	
DATE		GG	
CHECKED		GG	
PAGE		DA.P5	
REVISION			