

#### STORMWATER LAYOUT NOTES

-PITS UP TO 600 DEEP TO BE 450 x 450 U.N.O., PITS UP TO 900 DEEP TO BE 600 x 600 U.N.O., PITS UP TO 1200 DEEP TO BE 900 x 600 U.N.O., PITS EXCEEDING 1200 DEEP TO BE 900 SQ. U.N.O. PITS TO BE PRECAST CONCRETE OR RENDERED BRICK WITH CONCRETE HEAVY DUTY GRATES. U.N.O. LIGHT DUTY PITS AND GRATES MAY BE USED ONLY IN LIGHT/FOOT TRAFFICABLE AREAS. U.N.O. ALL PITS TO BE BENCHED TO DISCHARGE PIPES U.N.O. GAL. STEP IRONS TO ALL PITS EXCEEDING 900 DEPTH. —COVER AND SUMP GRATES SHALL COMPLY WITH AS2733 & AS4198.

-DOWNPIPES TO BE 90 DIA IF CHARGED AND 100 x 50 BOX IF GRAVITY. U.N.O. DP'S SHALL BE INSTALLED IN ACCORDANCE WITH AS3500.3.2:4.11 & AS4198. ROOF AREA PER DOWNPIPE WITH A NOMINATED GUTTER SIZE TO BE DETERMINED USING MANUFACTURERS SPECIFICATIONS WITH OVERFLOW PROVISIONS BY INSTALLERS.

-PIPES TO HAVE 1% MIN.GRADE U.N.O. BY PIT INVERTS. PIPES TO BE V.C. CLASS 'X' OR U.P.V.C. CLASS STORMWATER PIPE TO AS1254,1260,1273,1477,2179.2 AND WHERE EXPOSED TO DIRECT SUNLIGHT TO HAVE ADEQUATE PROTECTION TO U.V. RADIATION IN ACCORDANCE WITH AS2032. SEWER GRADE/GAL. PIPES AND KERB ADAPTORS TO BE USED WHERE COUNCIL POLICY OR CONSENT REQUIRE SUCH.
—GUTTER OUTLETS SHALL BE FITTED VERTICALLY TO THE SOLE OF THE EAVE GUTTERS.

RAINHEADS TO HAVE AN OVERFLOW DUCT OR WEIR 50mm BELOW THEIR CREST. -PROVIDE OVERFLOW SPITTERS TO ALL COVERED BALCONIES/ TERRACES. NOT TO BE DIRECTED ON TO ROOF SURFACES

SUBSOIL DRAINS TO BE IN ACCORDANCE WITH AS2439.1 CLASS 100 TO BE USED ONLY IN SINGLE DWELLINGS.

-RISING MAINS (PRESSURE PIPE) TO BE IN ACCORDANCE WITH AS3500.1:2.
-ALL PIPE JOINTS, VALVES TO BE IN ACCORDANCE WITH AS3500.3.2:2.7 & AS3500.3.2
-EXPANSION JOINTS SHALL COMPLY WITH AS3500.3.2:TABLE 4.1 PVC JOINTS AND ACCESSORIES TO COMPLY WITH AS2179.2 & AS4198.

-ALL TRENCHES TO BE IN ACCORDANCE WITH AS3500.3.2:7.2.8-14. EMBEDMENT MATERIAL AND TRENCH FILL TO
ALL PIPES & SUBSOIL, DRAINS TO BE IN ACCORDANCE WITH AS3500.3.2:7, ALL WORKS TO BE IN ACCORDANCE WITH
AS1254, 1741, 2032, 2733, 2865, 3996, 1260, 1477, 2179.1 & 2,2566, 6367, 8301, ARR97 & BCA.
-IT IS THE BUILDER'S RESPONSIBILITY TO CONFIRM THAT LEVELS AND SURVEYS ARE IN ACCORDANCE WITH LEVELS

ON SITE & ARE APPROVED BY COUNCIL & ARCHITECT BEFORE COMMENCING WORK.

-NO SEWER VENTS, GULLY PITS OR SIMILAR TO BE LOCATED BELOW THE MAXIMUM WATER SURFACE LEVEL IN

DETENTION BASINS. ALL BASIN WALLS TO BE WATERTIGHT & STRUCTURALLY DESIGNED BY A STRUCTURAL ENGINEER.

-ALL FENCES WHICH MAY DIVERT FLOW FROM PROPOSED DIRECTION TO BE RAISED 100mm.

-BUILDER TO ENSURE ALL DRAINAGE AREAS INCLUDING EXPOSED BALCONIES TO HAVE OVERFLOW MECHANISM IN

PLACE IN THE EVENT OF BLOCKAGE WITH ADEQUATE OVERFLOW SECTION THROUGH PLANTERS, PARAPETS ETC.

-ALL EXTERIOR FINISHED GROUND LEVELS TO BE SLOPING AWAY FROM PERIMETER WALLS IN ALL CASES.

-ALL HEADROOM CLEARANCES TO BE COORDINATED BETWEEN BUILDER & ARCHITECT. NOTIFY ENGINEER FOR

APPROVAL IF ANY CHANGES OCCUR.

-ALL GULLY POSITIONS ARE DIAGRAMMATIC ONLY— BUILDER SHOULD CONSULT ARCHITECTURALS FOR DIMENSIONS TO LOCATE STORMWATER ELEMENTS U.N.O.

-FIRE RATING TO ARCHITECT'S SPECIFICATION.

-ALL FINISHED FLOOR LEVELS ARE NOMINATED BY ARCHITECT.

-ALL FINISHED FLOOK LEVELS ARE NOMINATED BY ARCHITECT.

-ALL SITE SAFETY MEASURES AND WORK METHOD STATEMENTS PREPARED BY BUILDER/SUB-CONTRACTORS ARE TO BE IMPLEMENTED DURING CONSTRUCTION. NO WORK IS TO COMMENCE UNTIL ALL WORKERS CARRY OUT SITE INDUCTION, PREPARED AND CARRIED OUT BY BUILDER. ANY HAZARD IDENTIFICATION TO BE REPORTED IMMEDIATELY TO SITE SUPERVISOR TO CARRY OUT NECESSARY PROCEDURES TO ELIMINATE HAZARD, PRIOR TO PROCEEDING WITH

WORK. STRUCTURAL AND GEOTECHNICAL ADVICE SHOULD BE SOUGHT IN ALL CASES.

—CONFINED SPACES SIGNAGE TO BE INSTALLED IN ACCESSIBLE UNDERGROUND TANKS TO WORK COVER

SPECIFICATIONS. ALL PITS EXCEEDING 600mm DEPTH TO HAVE 'J' BOLTS INSTALLED TO GRATES. -MAINTENANCE DEVICES REO'D BY AUTHORITIES ARE NOT TO BE ASSUMED SHOWN ON DRAWINGS.

–earth mounding shown as temporary measure until landscaping completed to direct flows as shown.  ${
m H}$ 

PIPE SCHEDULE REFER TO NOTES FOR PIPE CLASS			
TAG	PIPE DIA.	MIN.GRADE	
B1	100	CHARGED	
B2	100	2%	
C1	150	1%	
	200,100		

ALL OTHER SURFACE WATERS
TO BE STRICTLY CONNECTED
TO A SEPARATE SYSTEM BY
OWNER IN ACCORDANCE WITH
AS 3500:.3:2003 AND BCA
PART 3.1.2.3.

RAINWATER TANKS WITH PUMPS
TO SUPPLY GARDEN TAPS AND
INTERNAL RE-USE AS PER
BASIX ASSESSMENT

/ N.L. U.UU	MEN NEDUCED LEVE
(NEW FINIS	HED GROUND LEVEL)
+ 00. 00	EXISTING LEVEL
S.L. 0.00	SURFACE LEVEL
1.L. 0.00	INVERT LEVEL
T.O.W.	TOP OF WALL LEVE
G.F.L.0.00	GARAGE FLOOR LEVE
	FINISHED FLOOR LEVI
A,B,C etc.	SEE PIPE SCHEDUL
L 1	PIPE LABEL
PIT P1	SURFACE INLET PIT
PIT OP1	OVERLAND FLOW PI
<i>—a</i> - · - <i>a</i> - ·	90mm. AG. LINE
<b>O</b> DP	DOWNPIPE-SIZE
REFER TO	NOTES FOR DP SIZE
<b>⊕</b> <i>GP</i>	GULLY PIT
₿GP	GARDEN GULLY PIT
<b>=</b> 0/F	OVERFLOW-200x100
☐ RWH/S	RAIN WATER HEAD/SUM
<b>T</b> SP	DP WITH SPREADER
₩BG	BALCONY GULLY PIT
<b>◎</b> CE	CLEANING EYE
	GROUND FALL
))))	100 HIGH EARTH MOUNDING



THIS DRAWING IS DIAGRAMMATIC ONLY & NOT TO BE SCALED. IT IS NOT A PART 4A CERT. REFER TO ARCHITECTS DRAWINGS FOR DIMENSIONS.COPYRIGHT IN THIS DRAWING IS THE PROPERTY OF IBRAHIM STORMWATER CONSULTANTS AND THE DRAWING SHALL NOT BE

WRITTEN APPROVAL OF IBRAHIM STORMWATER CONSULTANTS						
至	REVI	REVISIONS				
	Α	Raintank changed per client request				

	ISSUE	PRINTS	ISSUED TO	DATE
	1	EMAIL	BUILDER/CLIENT	19-8-19
	2	EMAIL	BUILDER/CLIENT	21-8-19
•				

SCALE(A3) 1:200,100 u.n.o. SCALE BAR - 1m INTERVALS DATE MAY 2019

INSTALLATION OF DOWNPIPES AND GUTTERING TO BE CARRIED OUT IN ACCORDANCE WITH INSTALLERS APPROVED SWMS.

DRAWN M./. DESIGNED M./. **APPROVED** 



# IBRAHIM STORMWATER CONSULTANTS **CONSULTING CIVIL ENGINEERS**

P.O. BOX 400 CHERRYBROOK NSW 2126 TELEPHONE: (02) 9980 5515 FAX: (02) 9980 6114 www.stormwater.net.au email: mail@stormwater.net.au


PROPOSED RESIDENCE AT 62 MACTIER STREET NARRABEEN FOR A & M POPOVSKI

STORMWATER LAYOUT SH.1

TULLIPAN HOMES

BUILDER

1 of

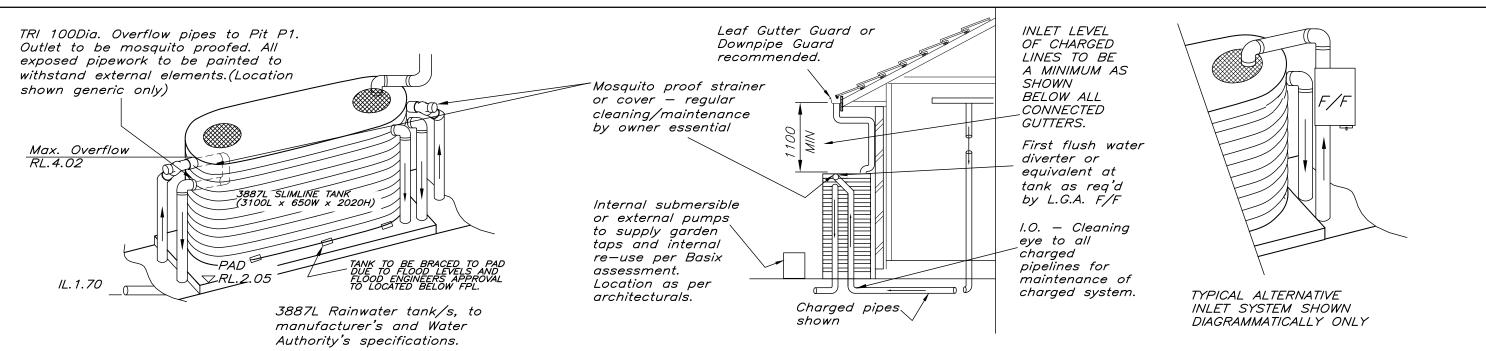

### RAINWATER TANK


TANK DETAILS SHOWN ARE A SUGGESTED CONFIGURATION ONLY. ANY MODIFICATIONS TO TANK VOLUME OR INLET AND OUTLET LEVELS MUST BE APPROVED BY ENGINEER PRIOR TO COMMENCEMENT OF CONSTRUCTION. TANK SHAPE, & DEVICES SHOWN ARE DIAGRAMMATIC ONLY. MINIMUM OF 450 CLEARANCE (UNLESS L.G.A. REQUIRES LARGER SETBACK) TO SIDE BOUNDARIES MUST BE MAINTAINED. CLIENT IS RÉSPONSIBLE TO ENSURE COMPLIANCE WITH THIS IN THE INSTALLED STATE. Charged stormwater lines from Roof Areas ONLY to rainwater tank.

All joints to be solvent welded. All exposed pipework to be painted to withstand external elements.

First flush water diverter at tank to comply with Water Authority and council DCP's. An approved switch system similar to 'Rainbank' to be used via mains. Pumps to manuf. specs. Rain Tank to be installed and maintainted to manufacturers specifications and to comply with all Water Authority Guidelines. Client to be responsible for maintenance system of charged pipelines. Debris accumulation significantly affects systems performance. Maintenance program essential.

WHSA HAZARD IDENTIFICATION:

INSTALLATION OF RAINTANKS: PLUMBER/SITE SUPERVISOR TO ASSESS ACCESS SUITABILITY PRIOR OR POST SLAB CONSTRUCTION. INSTALLATION OF TANKS TO BE CARRIED OUT FOLLOWING SWMS OF TANK SUPPLIER AND PLUMBER. APPROPRIATE GLOVES TO BE WORN AT ALL TIMES WHILE HANDLING TANKS.

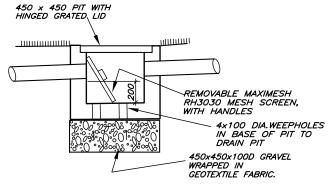

Structural details for tank base by manufacturer or others.

## SILT ARRESTOR PIT -

WHISA ALL NEARBY SERVICES TO BE LOCATED PRIOR EXCAVATIONS. ALL PIPES TO BE CUT FLUSH WITH PIT WALLS AND SPARGED. PITS EXCEEDING 600mm IN DEPTH TO HAVE LOCK DOWN MECHANISM. SAFETY GEAR TO BE WORN AT ALL TIMES. INCLUDING FOOTWEAR, CLOTHING AND GLOVES AS PER SWMS.

THIS DRAWING IS DIAGRAMMATIC ONLY & NOT TO BE SCALED. IT IS NOT A PART 4A CERT. REFER TO ARCHITECTS DRAWINGS FOR DIMENSIONS, COPYRIGHT IN THIS DRAWING IS PROPERTY OF IBRAHIM STORMWATER CONSULTANTS AND THE DRAWING SHALL NOT BE REPRODUCED OR COPIED, WHOLE OR IN PART, IN ANY PORM, WITHOUT THE PRIOR WRITTEN APPROVAL OF IBRAHIM STORMWATER CONSULTANTS

BUILDER/CLIENT TO ENSURE THAT ALL SAFETY MEASURES ARE BUILDERY CLIENT ID ENSURE THAT ALL SAFET MEASURES ARE
DURING CONSTRUCTION, INCLUDING BUT NOT LIMITED TO, SAFET
FENCING, SIGNAGE, OBTAINING STRUCTURAL AND GEOTECHNICAL
ADVICE WHERE EXCAVATIONS ARE NEAR STRUCTURES OR SERVI
SAFETY MEASURES RECOMMENDED BY PRODUCT SUPPLIERS ETC

TAKEN		1	
TY			
ICES.			
c.	Α	Raintank changed per client request	
5110 PRANTING 100 AUTUMPED			$\mathbf{U}''$

ISSUE	PRINTS	ISSUED TO	DATE
1	EMAIL	BUILDER/CLIENT	19-8-19
2	EMAIL	BUILDER/CLIENT	21-8-19

SCALE(A3) 1:200,100 u.n.o. SCALE BAR - 1m INTERVALS DATE MAY 2019 DRAWN M./. DESIGNED M./. APPROVED



P.O. BOX 400 CHERRYBROOK NSW 2126 TELEPHONE: (02) 9980 5515 FAX: (02) 9980 6114

PROPOSED RESIDENCE

AT 62 MACTIER STREET NARRABEEN FOR A & M POPOVSKI

THIS DRAWING STORMWATER DETAILS SH.1 TULLIPAN HOMES

I REVISIONS

JOB NUMBER

T8939-7292

SHEET No.

2 of 2