

WASTE MANAGEMENT, DEMOLITION & CONSTRUCTION PLAN

YOUR STYLE
DESIGNER HOME ADDITIONS
Licence 60007c

9938 5611
www.yourstyle.com.au

PO BOX 1183 • DEE WHY 2099
TEL : 9938 5611
FAX : 9938 5911
EMAIL : sales@yourstyle.com.au
WEB : www.yourstyle.com.au

ABN 92 003 918 116 • ACN 003 918 116
BUILDER LICENCE • 60007C
A DIVISION OF TAG TEAM CONSTRUCTIONS PTY LTD

Client Name : MATHEW & REBECCA MIRABITO
Client Address : 13 CORRIE RD, NORTH MANLY 2100
Client No. : MIR 1024 04 DA

All construction work to be performed in accordance with Australian Standards and National Construction Code 2022.

© Copyright Acknowledgement

We agree and understand these drawings and plans are solely and entirely the intellectual property of Your Style Designer Home Additions and the normal copyright laws apply. License is not granted for the use of these designs or drawings.

Project Number: MIR 1024 04 DA Included Pages: 1-

Signed..... Date: Wednesday, 19 February 2025
Client's signature

Project Acceptance

We agree to these works in accordance with Your Style's Building Specification & Quote Document and this Design.


Signed..... Date: Wednesday, 19 February 2025
Your Style Designer Home Additions

Signed..... Date: Wednesday, 19 February 2025
Client's signature

Signed..... Date: Wednesday, 19 February 2025
Client's signature

Drawing Title :	WASTE/DEMO/CONSTRUCTION PLAN		
Project Name :	First Floor Addition		
Architect:	Your Style Designer Home Additions		
Status :	DA STAGE	Scale :	1:200
Plot Date :	Wednesday, 19 February 2025	Drawing No. :	3
File Location:	MIR 1024 04 DA.pln		

Your Style Construction Certificate Excludes:
Items in red and/or listed here do not form part of Your Style's Construction Certificate and will not be approved for construction under Your Style's Construction Certificate and will require a separate CC Application.

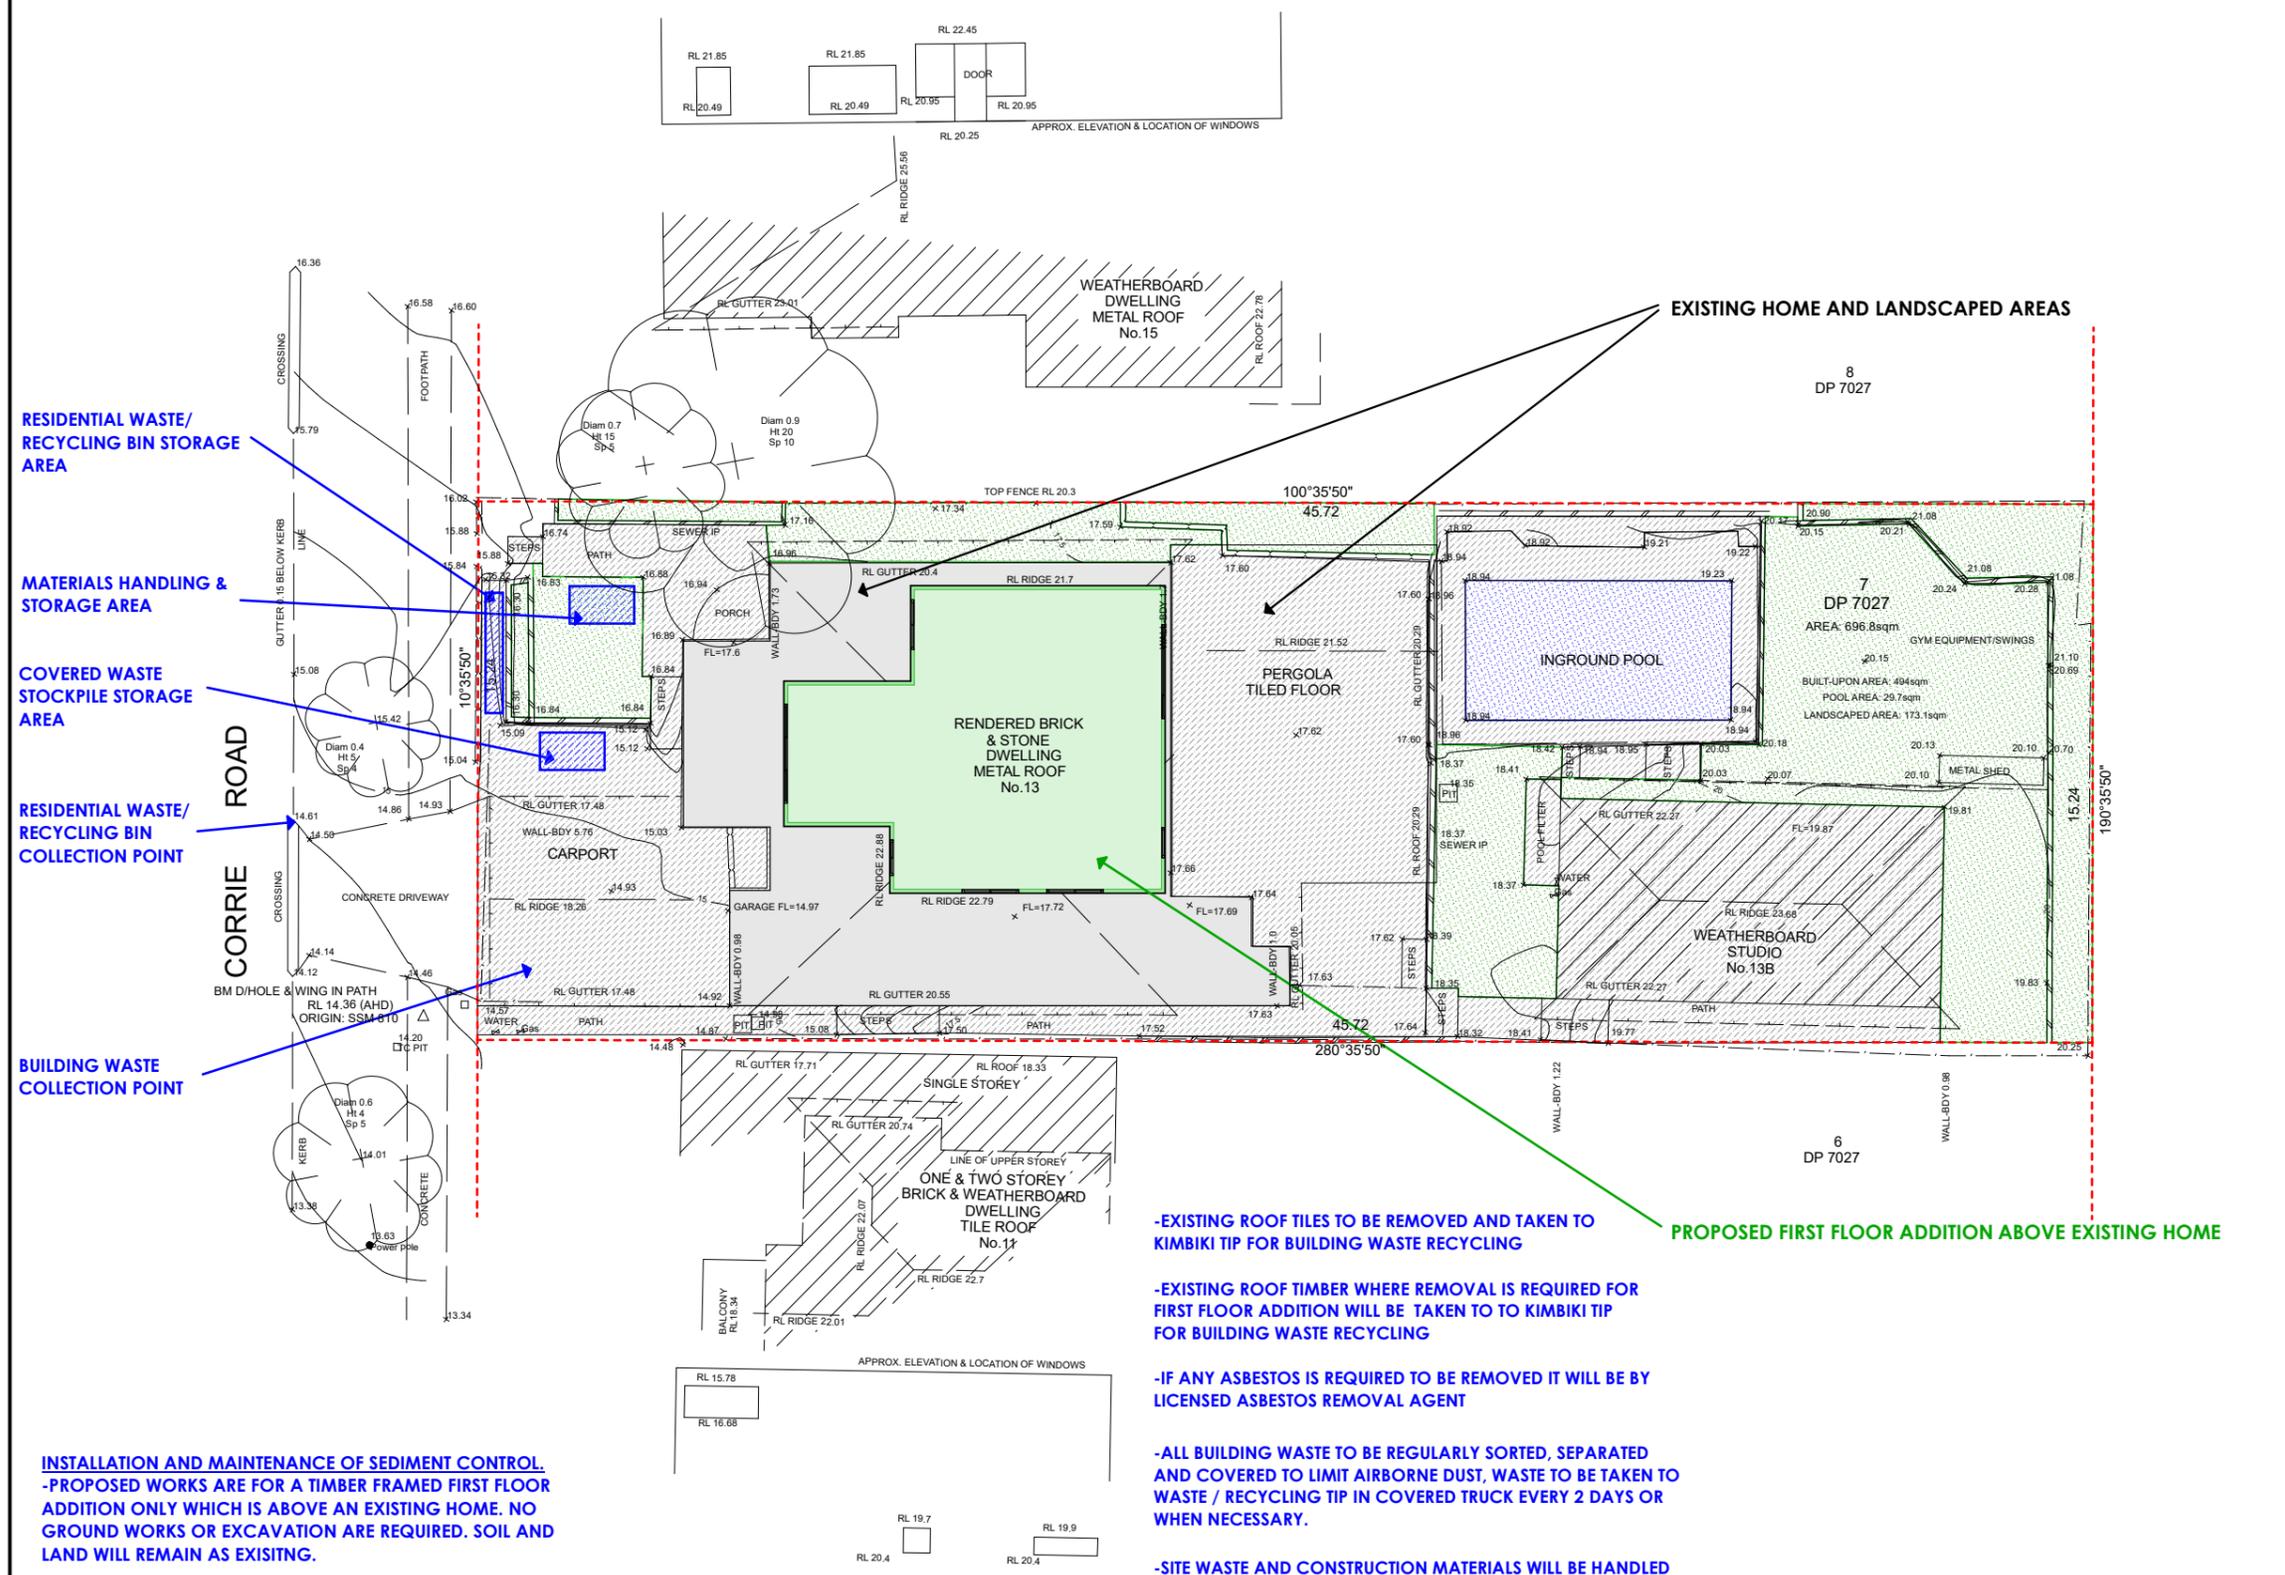

NOTE: Title information has been taken from original D.P.
Any copying, altering, editing, forwarding or scanning of this plan in paper or electronic form without the permission of a Director of Detailed Surveys is strictly prohibited.
This plan has copyright to Detailed Surveys and can be withdrawn at anytime from councils, legal professions or the like unless payment of the account has been made in full.

NOTES 1. ONLY VISIBLE UTILITY SERVICES HAVE BEEN LOCATED.
RELEVANT AUTHORITIES SHOULD BE NOTIFIED PRIOR TO EXCAVATION ON OR NEAR THE SITE.
2. BOUNDARIES HAVE BEEN DEFINED BY SURVEY TO IDENTIFICATION STANDARD. HOWEVER, IF ANY CONSTRUCTION IS PROPOSED IN PROXIMITY OF BOUNDARIES, IT IS RECOMMENDED THAT A FURTHER SURVEY BE REQUESTED FOR MARKING OF RELEVANT BOUNDARIES.
3. COVENANTS, RESTRICTIONS ON LAND USE (IF ANY) NOT INVESTIGATED.
4. ROOF LINES SHOWN ARE APPROXIMATE. SIGNIFICANT TREES (WHERE ACCESSIBLE) GREATER THAN 0.4 DIAM. SHOWN
5. APPROX. SEWER LINE (IF SHOWN) MUST BE VERIFIED BY SYDNEY WATER.

NOTE: CONTOURS ARE FOR INDICATIVE PURPOSES ONLY. FOR MORE CONCLUSIVE EVIDENCE OF LEVELS USE THE SPOT HEIGHTS GIVEN.

13 CORRIE ROAD NORTH MANLY	DETAILED SURVEYS (A.B.N. 36 233 529 164) CONSULTING SURVEYORS 87 ELANORA ROAD, ELANORA HEIGHTS, 2101 PHONE: 9913-9525 Email: jsurveyor@live.com.au	J. MCCLURE SURVEYOR REGISTERED UNDER THE SURVEYING AND SPATIAL INFORMATION ACT, 2002 Registration No 3861 J. McClure	M. MIRABITO
	LOT 7 DP 7027 BOUNDARY DEFINITION & LEVELS		A1 REDUCTION RATIO: 1:100 DRAWING No. 1 21 NOV 2024

