



SOUTH

No. 61

No. 63

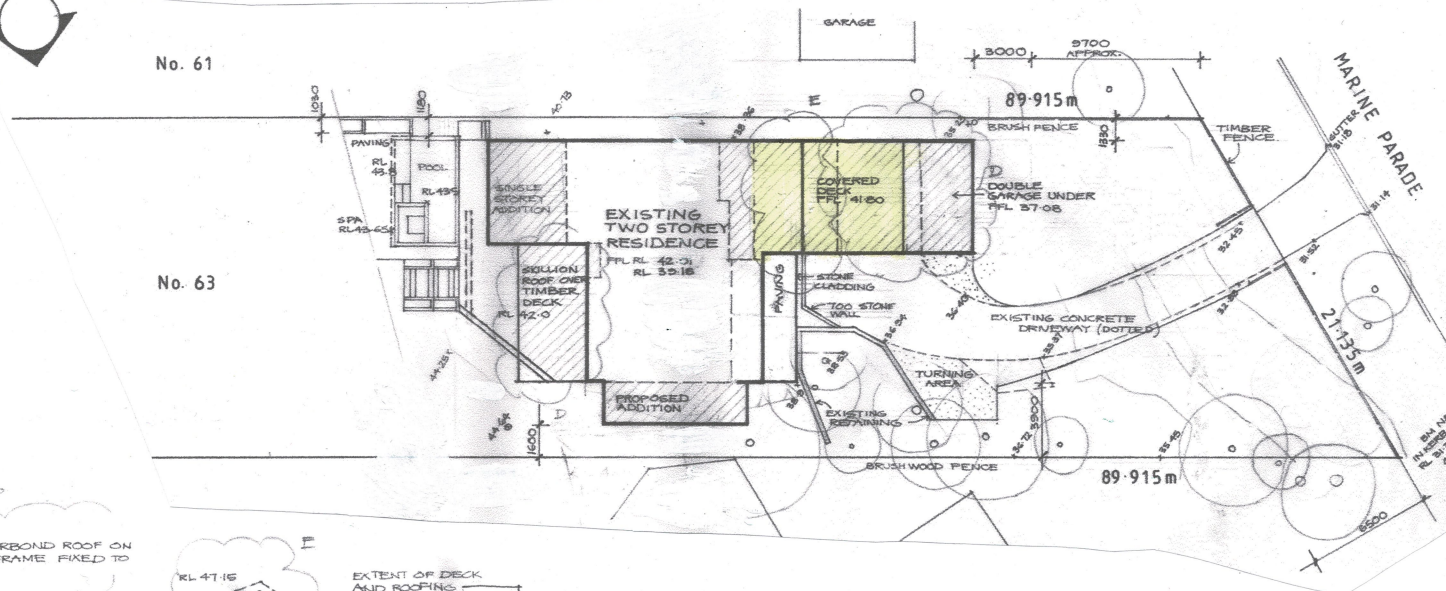

NORTH ELEVATION

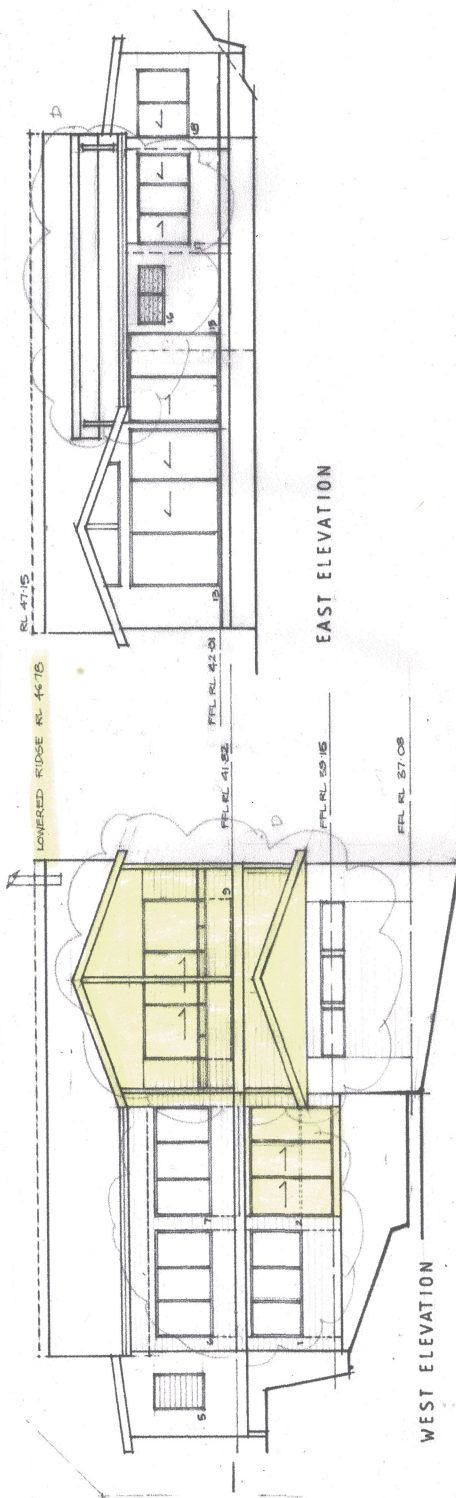

EAST ELEVATION

WEST ELEVATION

# PROPOSED ALTERATIONS & ADDITIONS

WISEMAN RESIDENCE 63 MARINE PARADE AVALON BEACH

MARCH 2019 (MOD APRIL 2022)

DWG 0319 5/5 SHIMDESIGN architectural design and drafting k2shimeld@gmail.com