


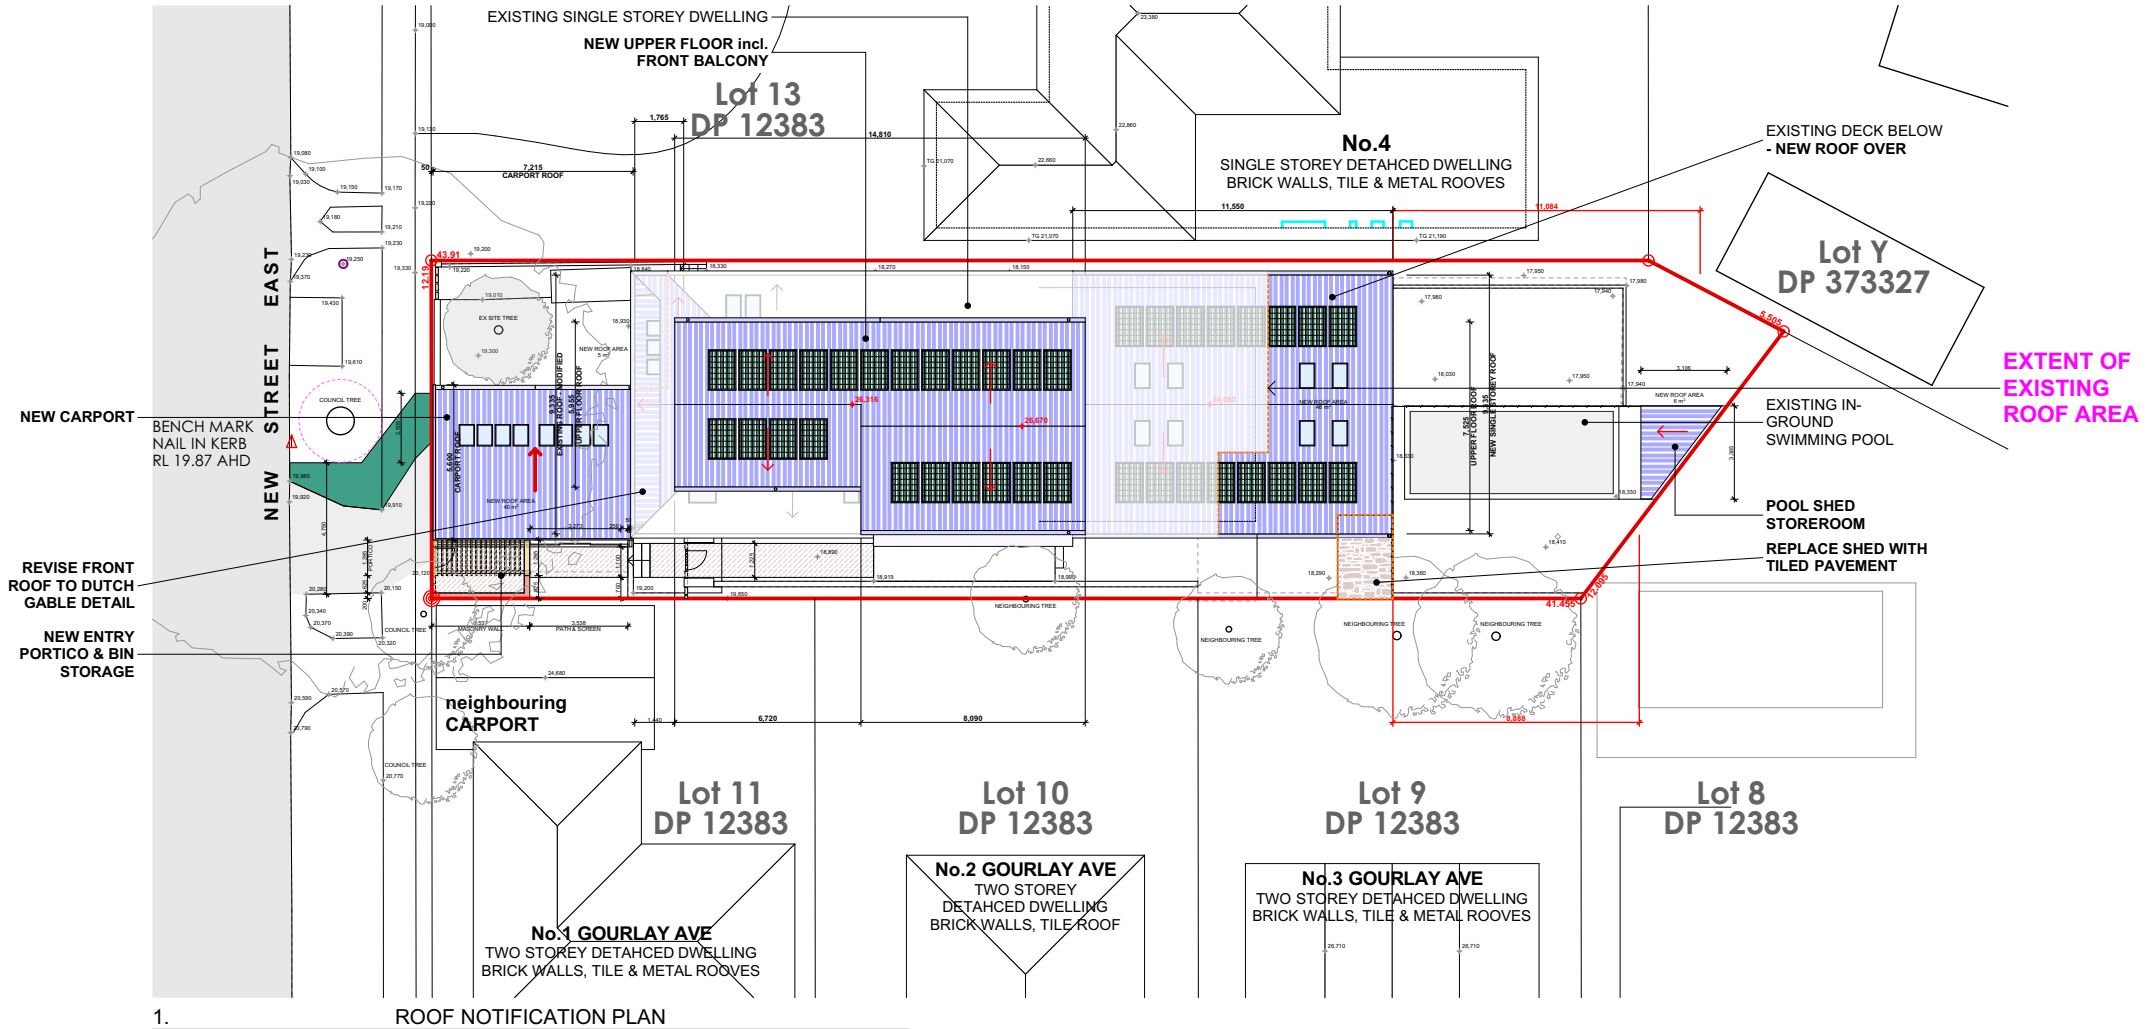

2 NEW STREET EAST, BALGOWLAH 2093

ALTERATIONS and ADDITIONS:

Works Include:

- Ground Floor Addition; New First Floor Addition; Internal and External Modifications; Rectifications and Improvements; and Landscape Concept



Date	Issue	Description	Issue No.	Issue
2024	1	NOTIFICATION SITE PLAN	DA-130	A

A	RP	ISSUE FOR DEVELOPMENT APPLICATION	05/01/2025
ISSUE	BY	DESCRIPTION	DATE

ALTERATIONS and ADDITIONS:
2 NEW STREET EAST, BALGOWLAH

Designer
HARGROVES DESIGN CONSULTANTS
M: 0410 669 148
E: jacqui@hargroves.com.au

