[illegible]

DESIGNED & CONSTRUCTED BY:

P.G. BINET PTY LTD

ACN 28 090 507 719

3 CARLINGFORD ROAD
EPPING NSW 2121

PO Box 518 Epping NSW 2121

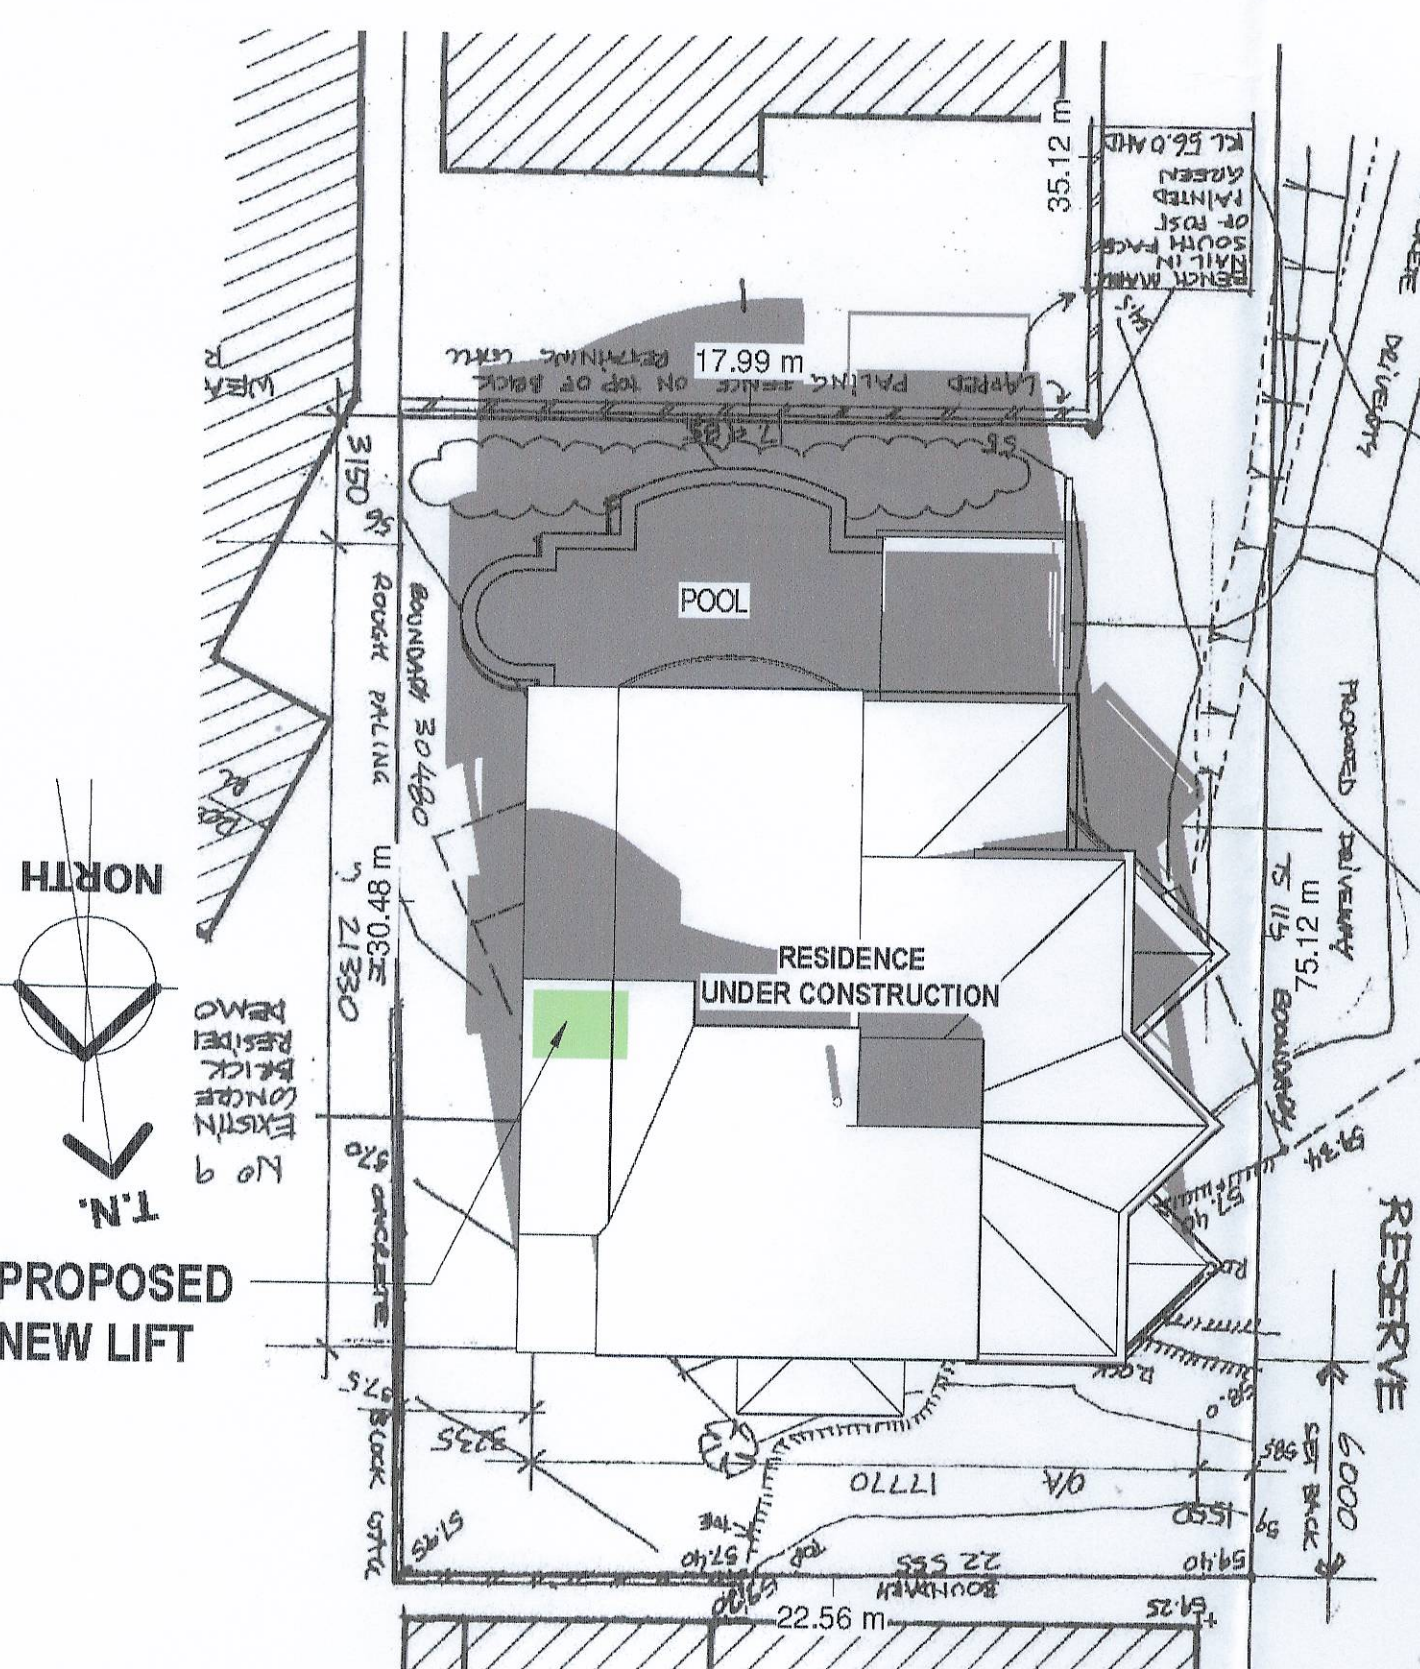
TELEPHONE: (02) 9888 3222
FACSIMILE: (02) 9888 5248

BUILDERS LICENCE NO. 4443

ADDRESS: LOT 2 DP 223282
98 HEADLAND RD
NORTH CURL GU

THIS PLAN IS TO BE READ
IN CONJUNCTION WITH
JULY 2009 / 0362
WARRINGTON COUNCIL

DATE: DEC 2009		JOB NO: 552
DRAWN: TB	CHECKED: -	
SCALE: As indicated		SHEET NO: S96-2

[illegible][illegible][illegible]