



 **northern
beaches
council**

**THIS PLAN IS TO BE READ IN
CONJUNCTION WITH
DEFERRED COMMENCEMENT CONSENT**


DA NUMBER: DA2022/1807

**(Activation of consent must be obtained
from Northern Beaches Council)**

**THIS PLAN IS TO BE READ IN
CONJUNCTION WITH
DEFERRED COMMENCEMENT CONSENT**

DA NUMBER: DA2022/1807

(Activation of consent must be obtained from Northern Beaches Council)

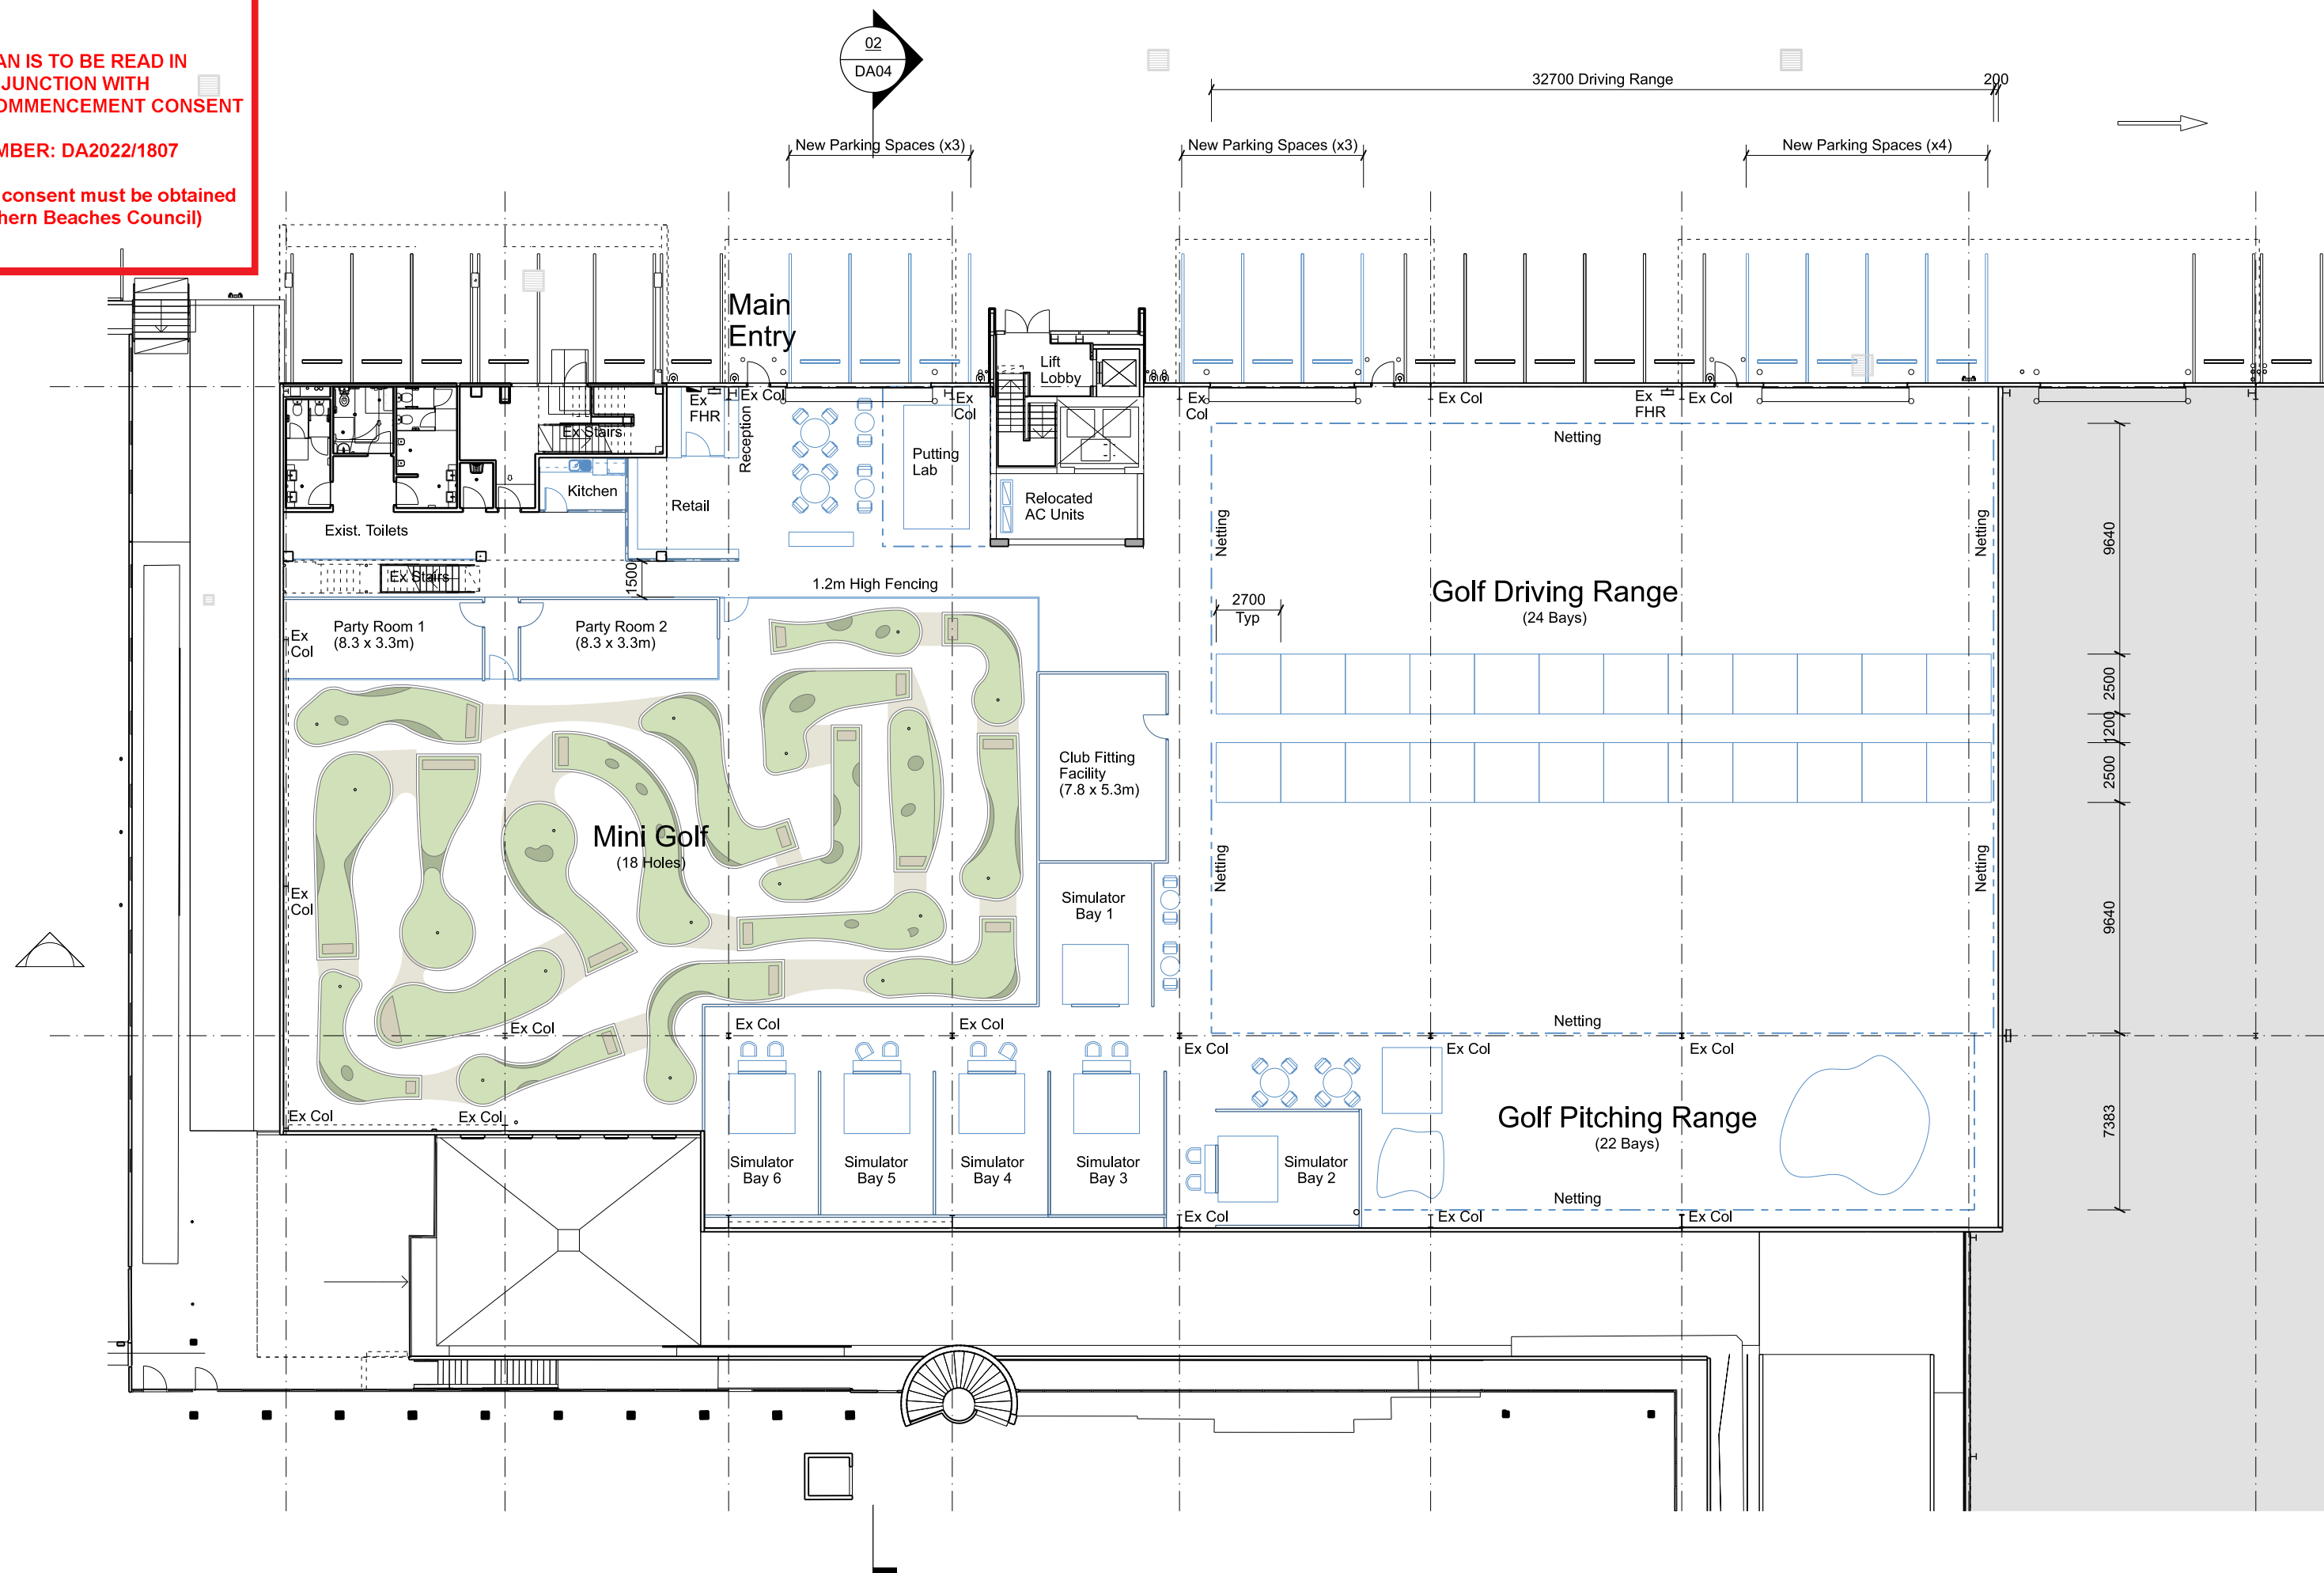


 northern
beaches
council

THIS PLAN IS TO BE READ IN
CONJUNCTION WITH
DEFERRED COMMENCEMENT CONSENT

DA NUMBER: DA2022/1807

(Activation of consent must be obtained
from Northern Beaches Council)

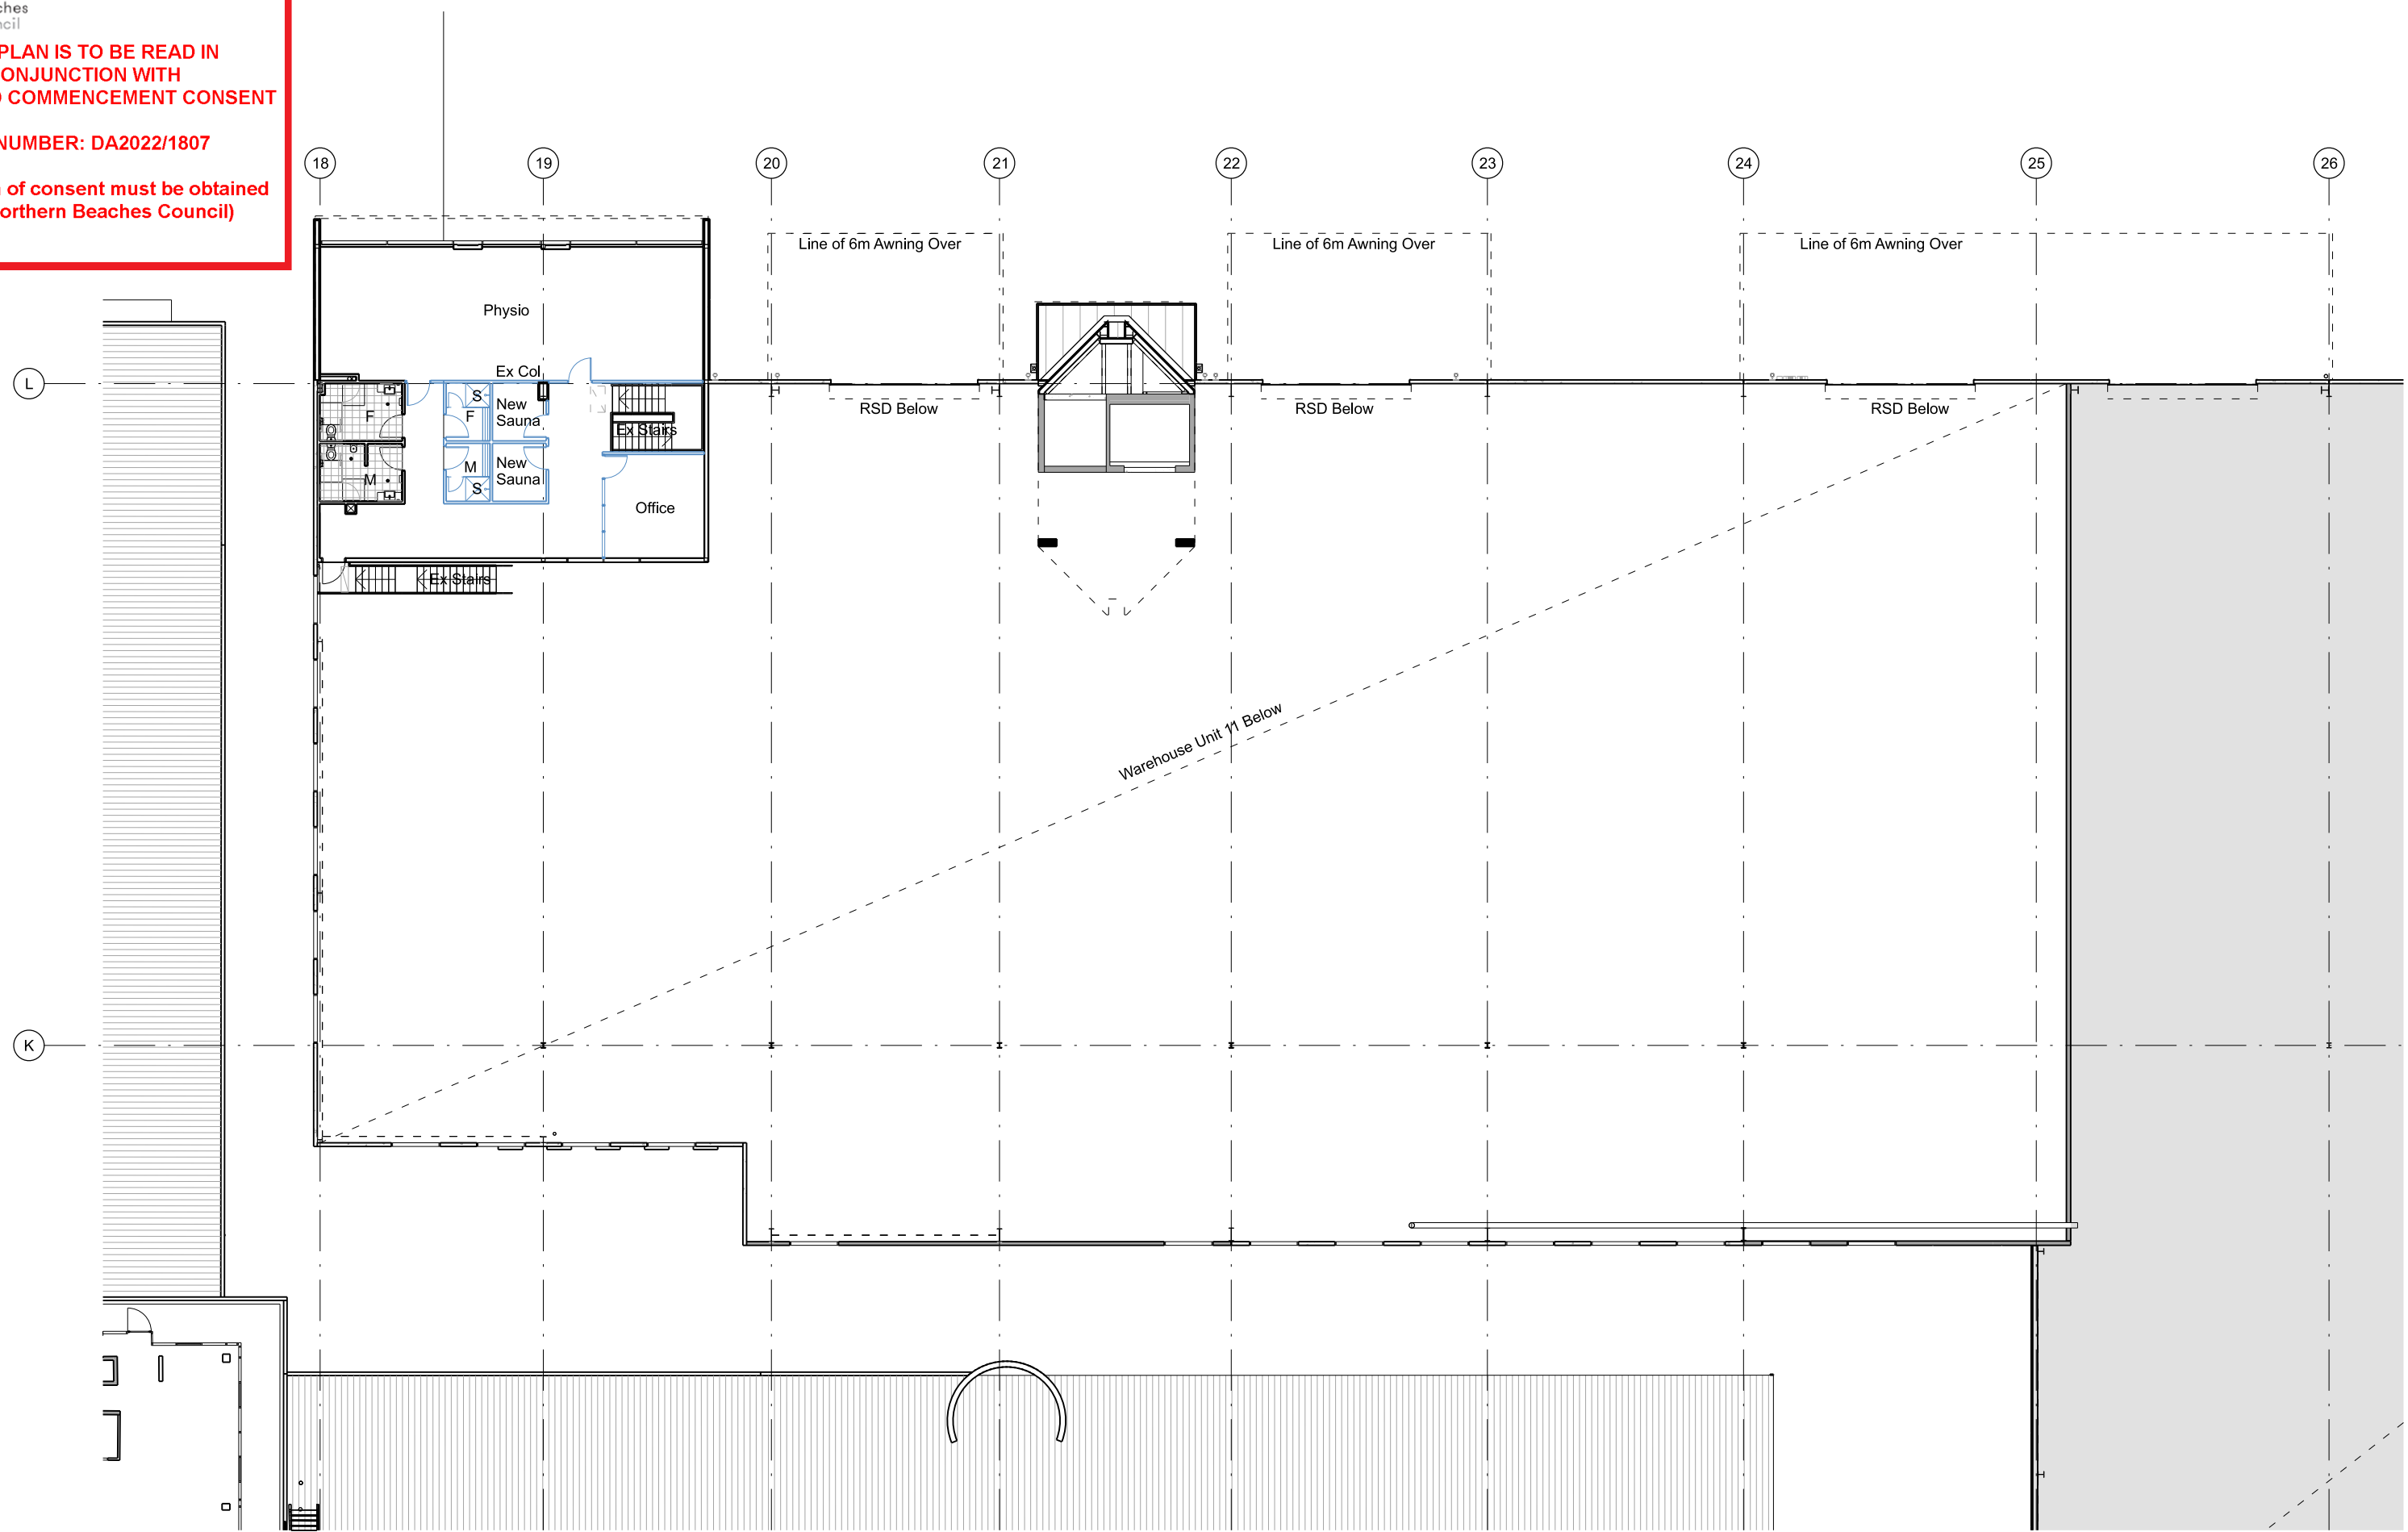




northern
beaches
council

THIS PLAN IS TO BE READ IN
CONJUNCTION WITH
DEFERRED COMMENCEMENT CONSENT

DA NUMBER: DA2022/1807


(Activation of consent must be obtained
from Northern Beaches Council)

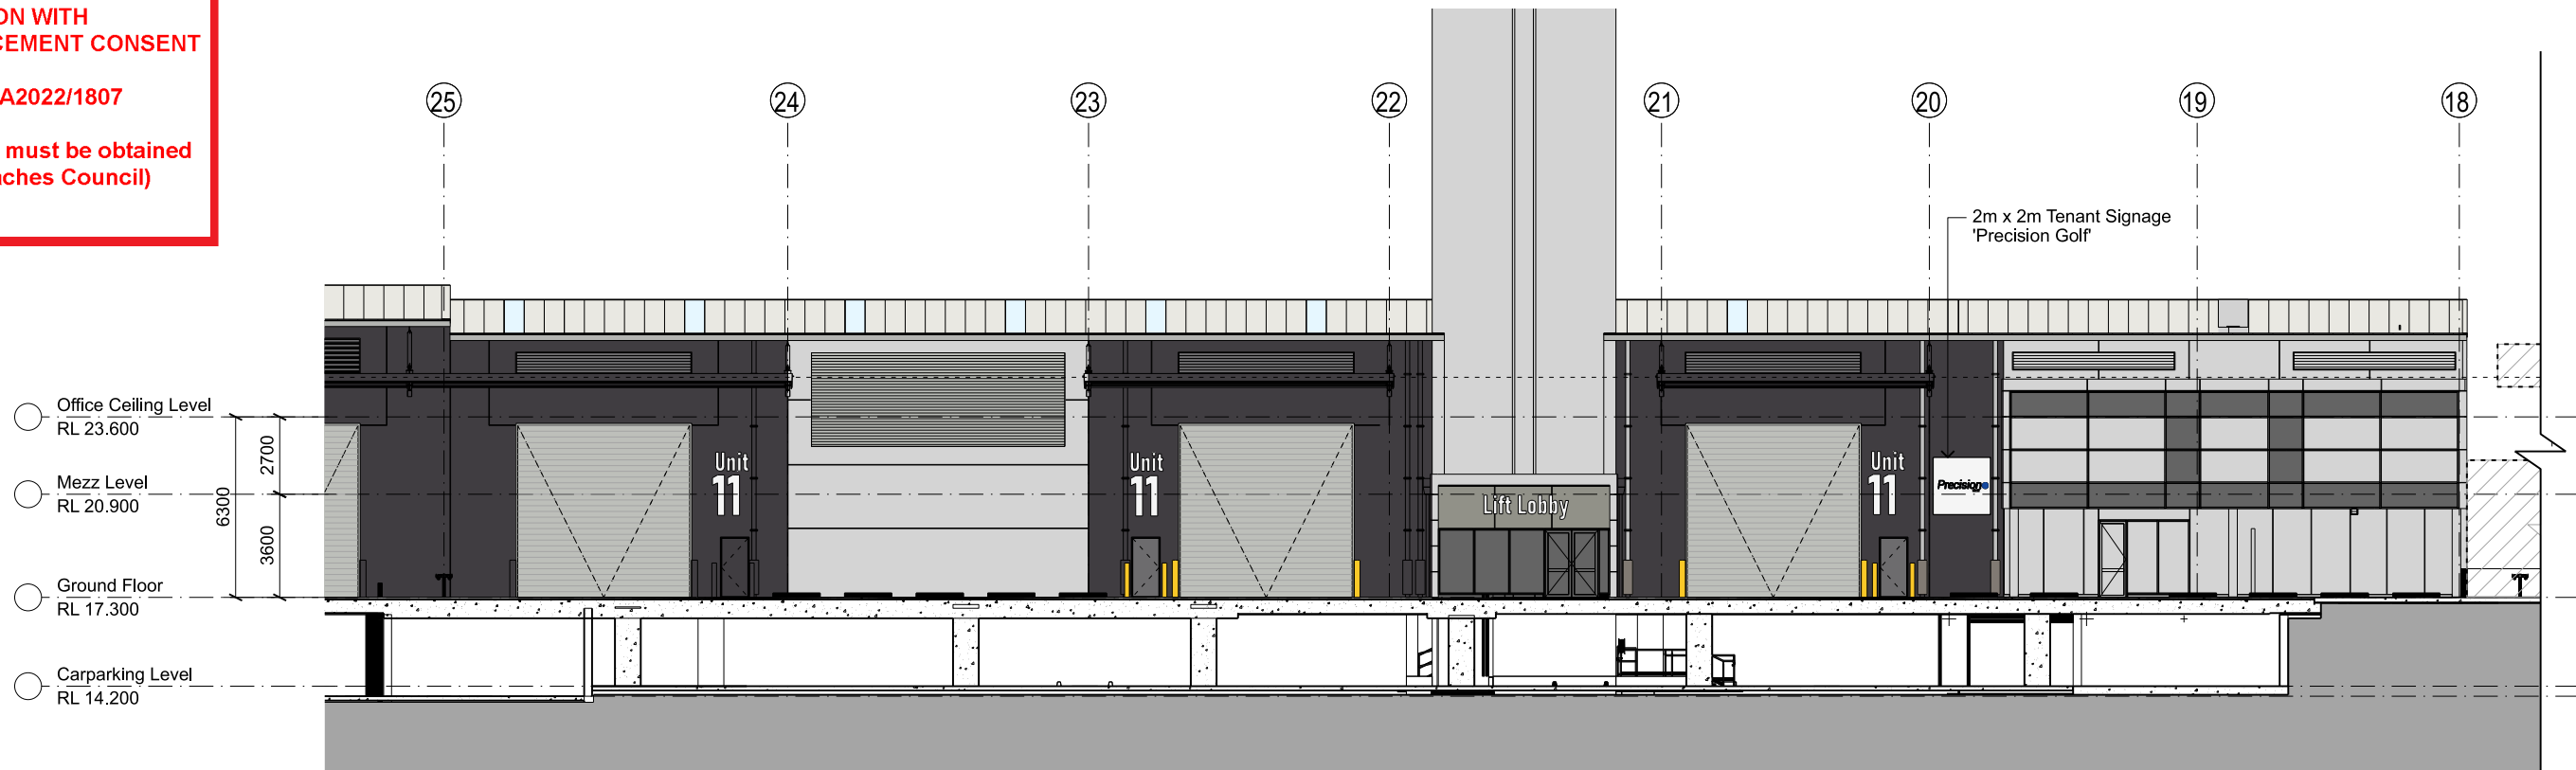

01

DA04

Elevation East

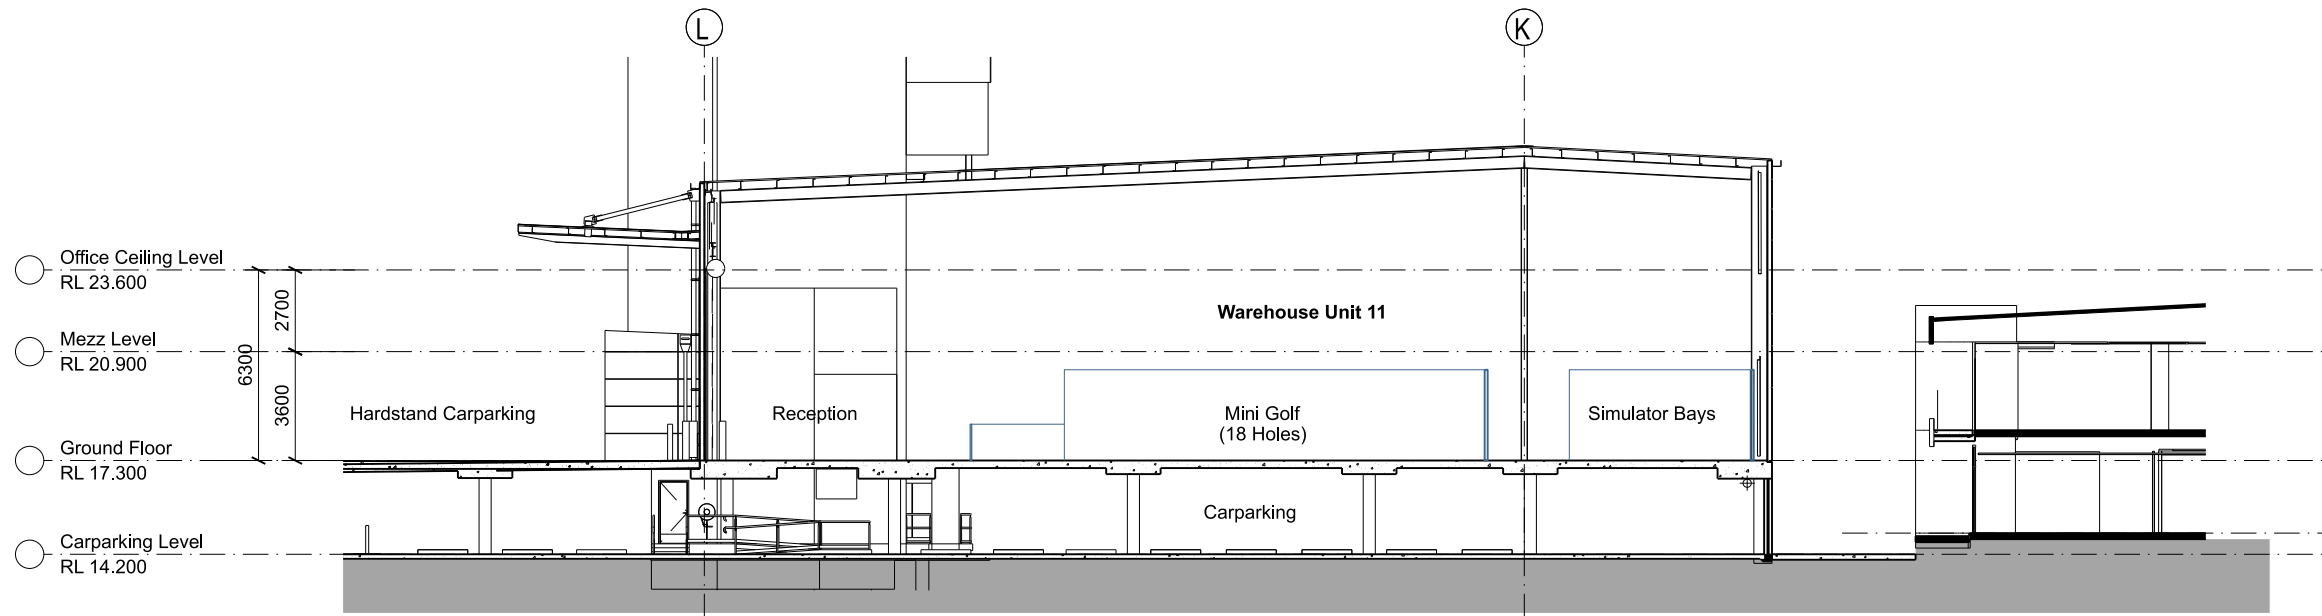

02

DA04

Section