



(M 01) SELECTED LIME WASH PINE WOOD  
(M 02) SELECTED LAMINATE BOARD  
-FORMICA/ALMOND VELET

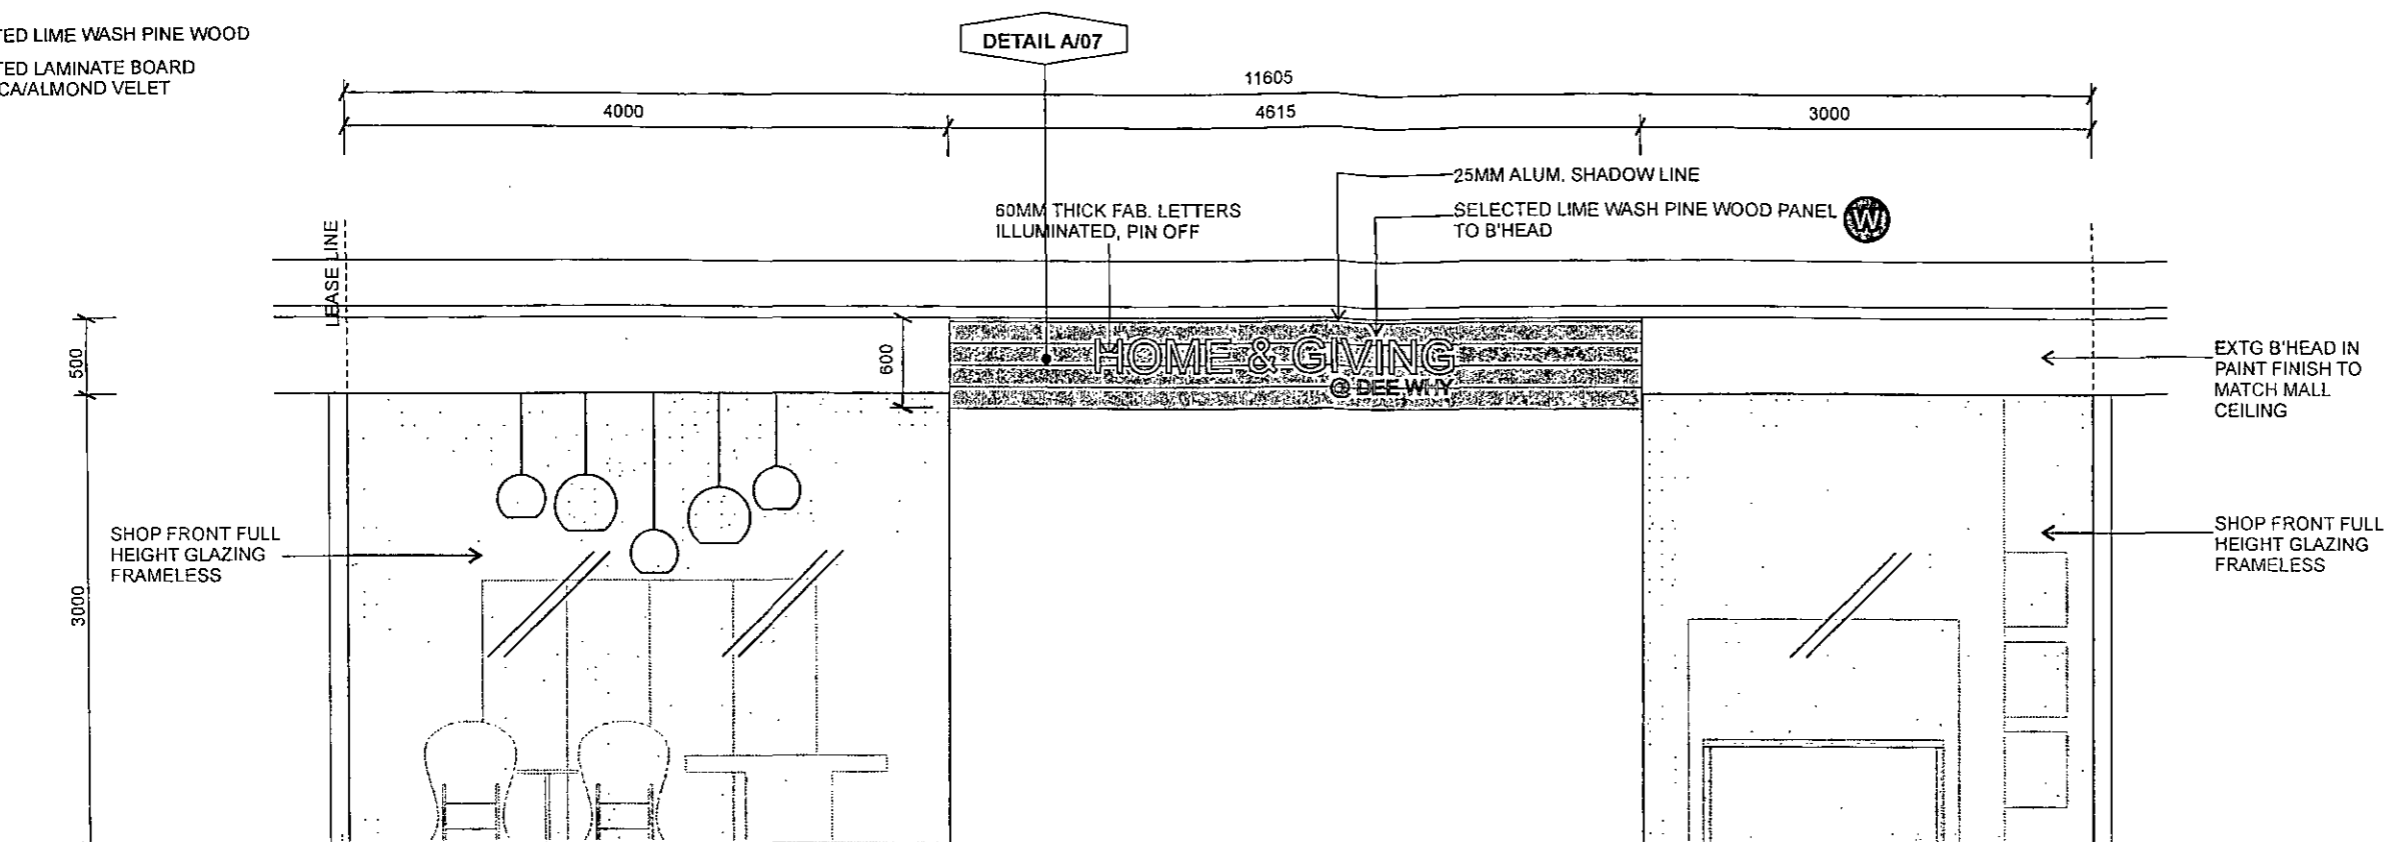

DA 2010 / 0683

600 WARRINGAH COUNCIL

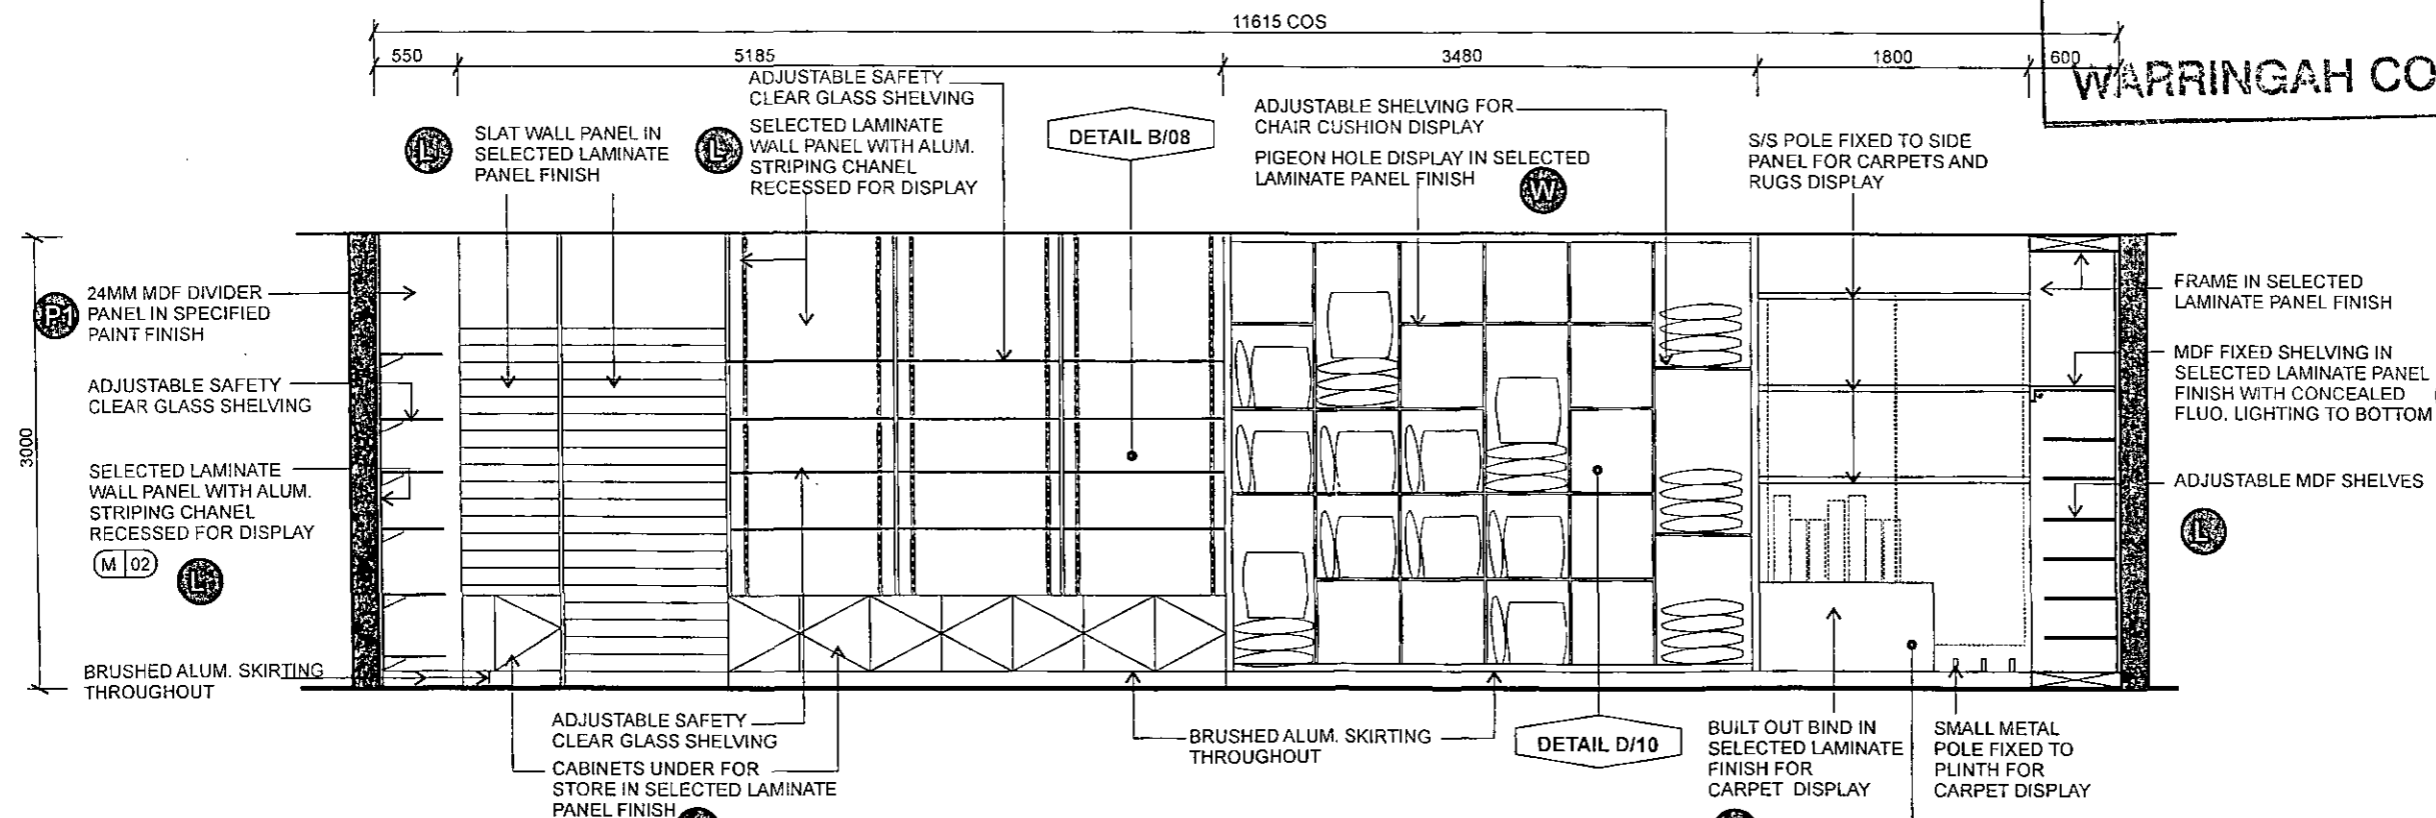


FOR TENDER

[illegible]


MATERIAL:

- M 01 SELECTED LIME WASH PINE WOOD  
M 02 SELECTED LAMINATE BOARD  
-FORMICA/ALMOND VELET

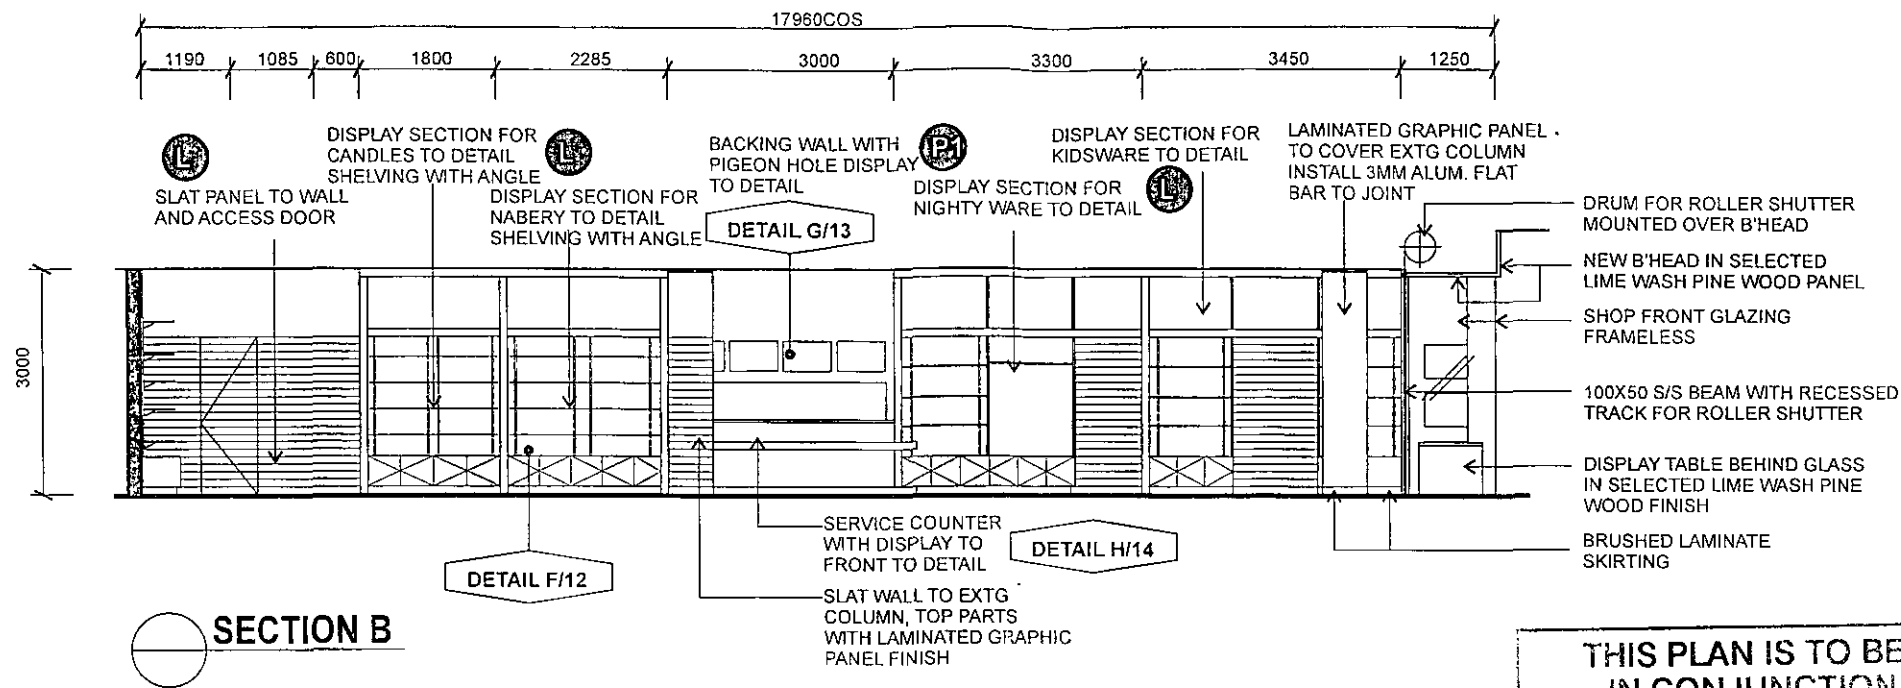

SECTION B


THIS PLAN IS TO BE READ  
IN CONJUNCTION WITH  
DA 2010 / 0683  
WARRINGAH COUNCIL

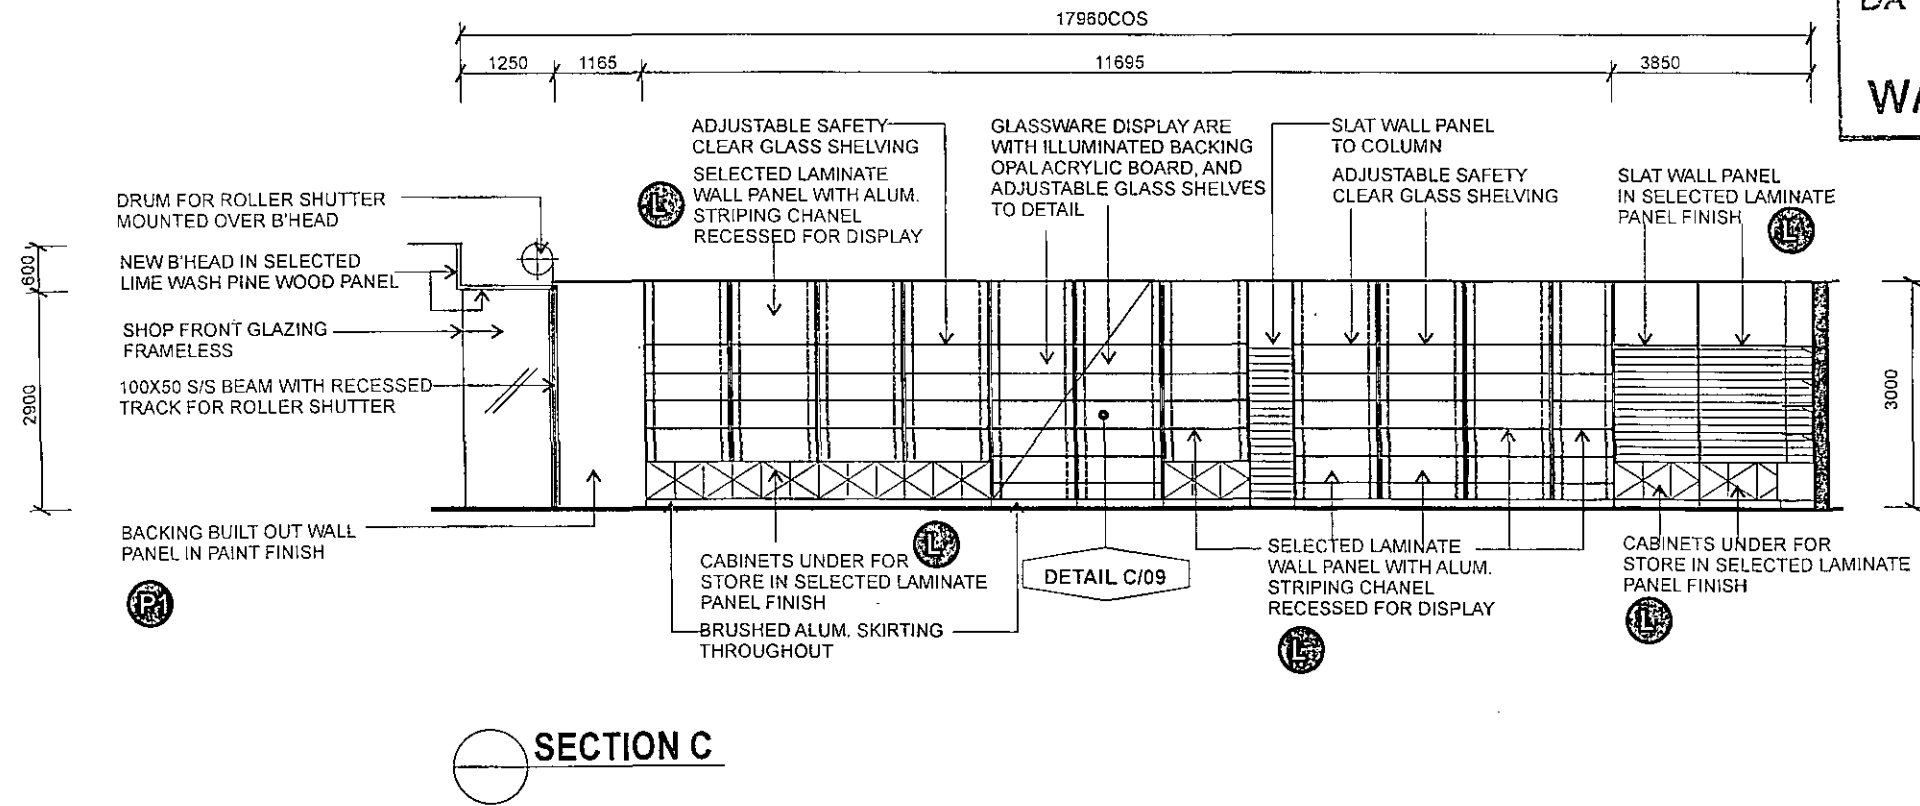


SECTION C

reference symbols:			
all plans and designs prepared by archizone pty.ltd. Archizone owns the copyright of these plans and will allow use of the plans only for the purposed and Site for which they have been prepared by archizone. These plans cannot be copied or reproduced without permission of archizone , any other use of these plans without permission of the archizone is forbidden.			
issue	rev.	notes	date
B		CONCEPT	19/04/2010
A		CONCEPT	12/04/2010
<b>archizone</b> INTERIOR GRAPHIC suite 26, level 1,105 longueville road, lane cove, nsw 2066 T: 02 9428 2857 F: 02 9420 3976 M: 0413 880 600 E: arch_d@tpg.com.au www.archizone.com.au			
project number		2010_025	
project		DEE WHY HOEMWARE	
area		SHOP 15 DEE WHY GRAND PLAZA	
titles		SECTION B C	
drawn	checked	date	
A.L		07/04/2010	
scale	drawing number		
1:100@A3	006		

FOR TENDER

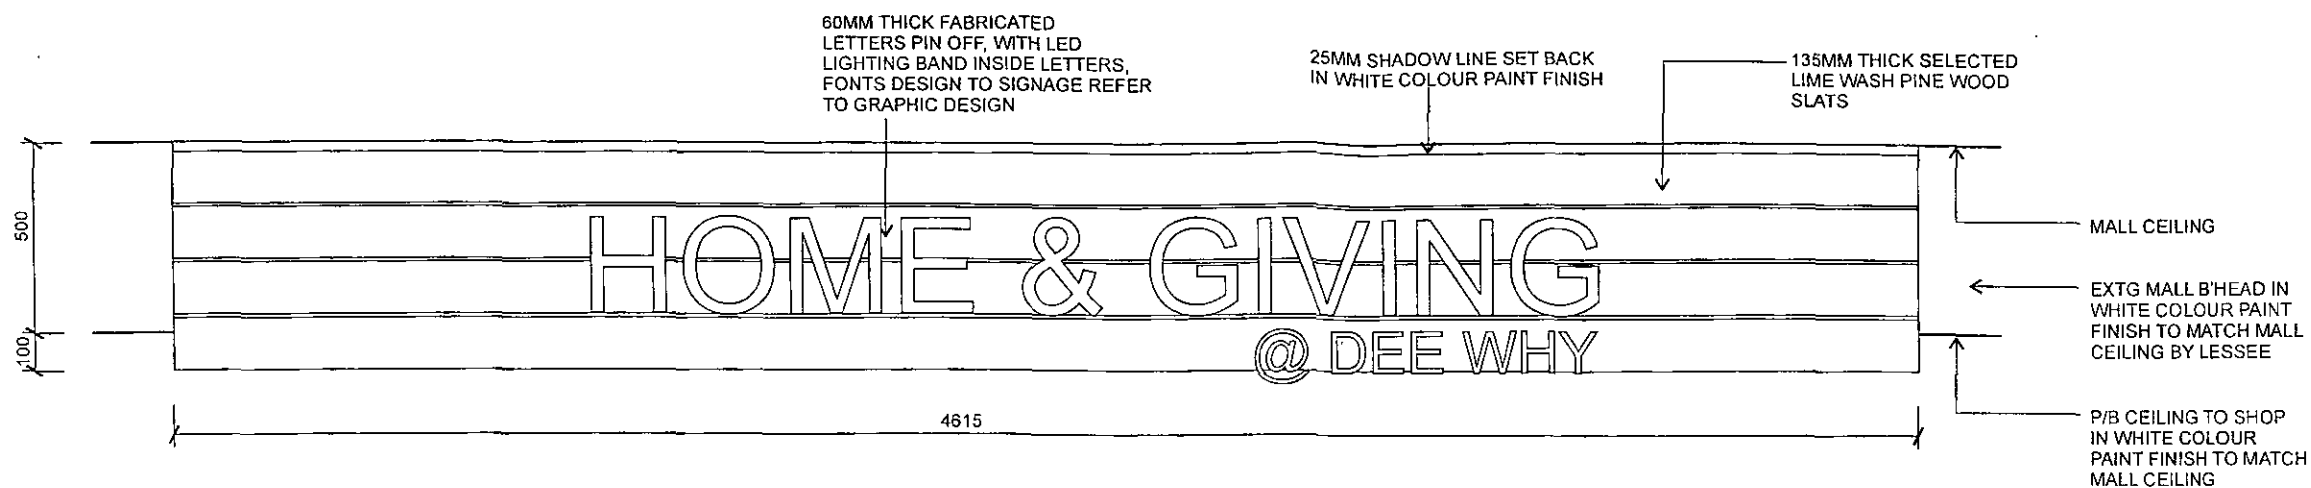

ELEVATION A

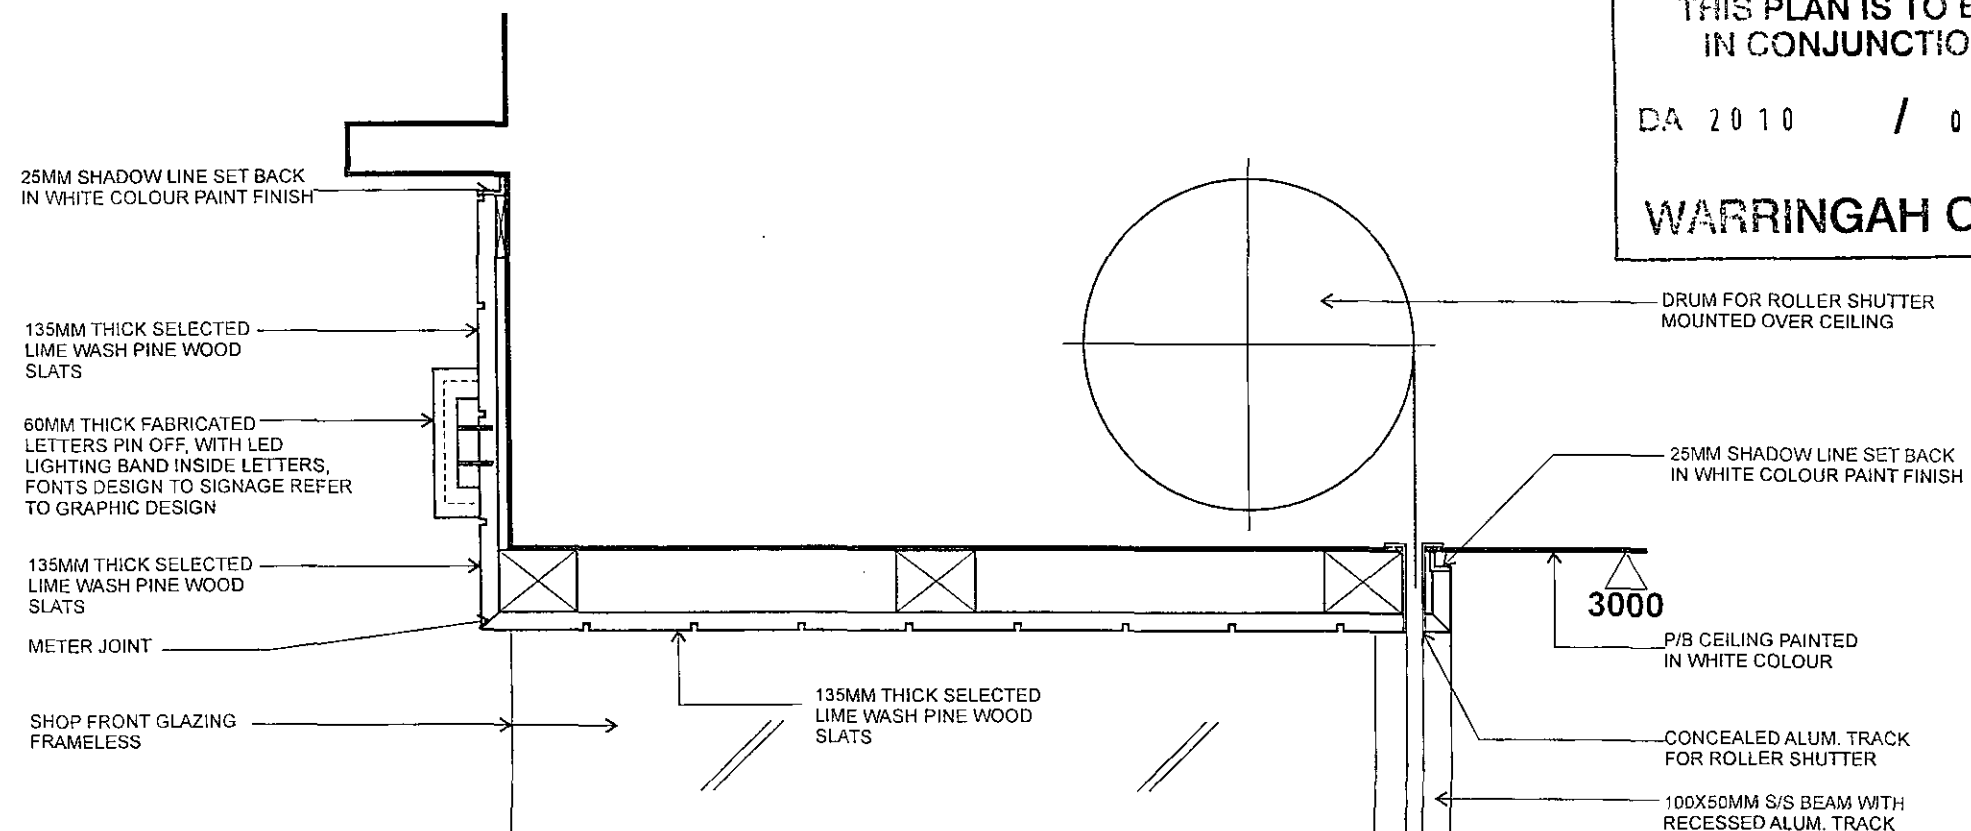

SECTION B

MAIN SIANGE DETAIL A

THIS PLAN IS TO BE READ  
IN CONJUNCTION WITH  
DA 2010 / 0683  
WARRINGAH COUNCIL

reference symbols:

all plans and designs prepared by archizone pty.ltd. Archizone owns the copyright of these plans and will allow use of the plans only for the purposes and Site for which they have been prepared by archizone. These plans cannot be copied or reproduced without permission of archizone, any other use of these plans without permission of the archizone is forbidden.

issue	rev	notes	date
B		CONCEPT	19/04/2010
A		CONCEPT	12/04/2010

**archizone**  
INTERIOR GRAPHIC

suite 26, level 1, 105 longueville road,  
lane cove, nsw 2066  
T: 02 9428 2857 F: 02 9420 3976  
M: 0413 880 600 E: arch\_d@tpg.com.au  
www.archizone.com.au

project number	2010_025		
project	DEE WHY HOEMWARE		
area	SHOP 15 DEE WHY GRAND PLAZA		
titles	DETAIL A		
drawn	checked	date	
A.L		07/04/2010	
scale	drawing number		
1:10@A3			007

FOR TENDER

Lower Ground Floor  
UNNAMED  
UNDATED.

THIS PLAN IS TO BE READ  
IN CONJUNCTION WITH  
DA 2010 / 0683  
WARRINGAH COUNCIL

