


Pittwater

Approximate position of revetment wall - refer to Figures 1 + 2

Previous structures - shown green

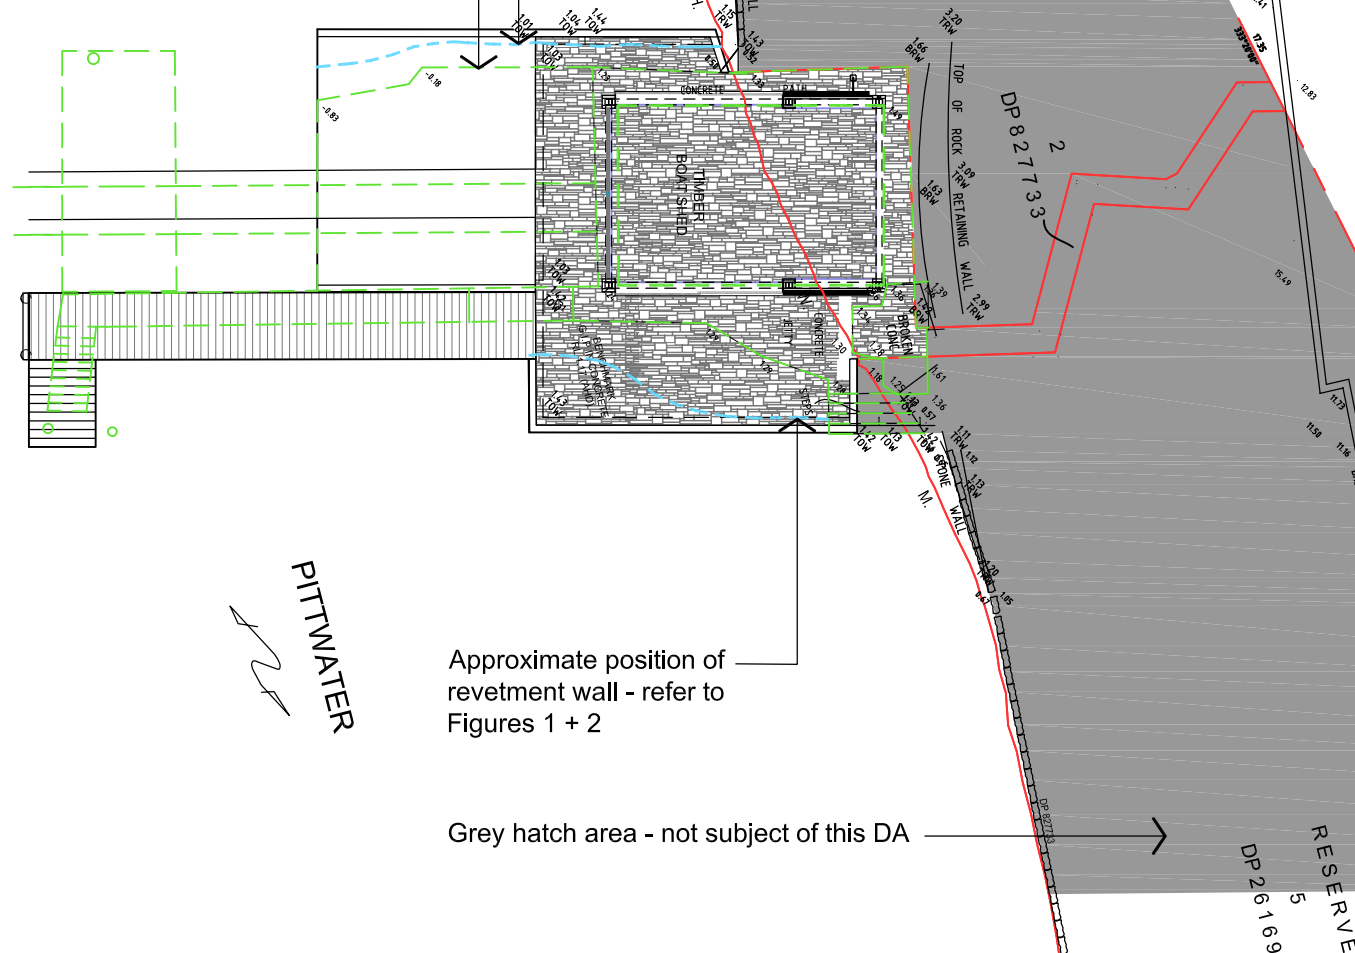

Approximate position of revetment wall - refer to Figures 1 + 2

Grey hatch area - not subject of this DA



Figure 1

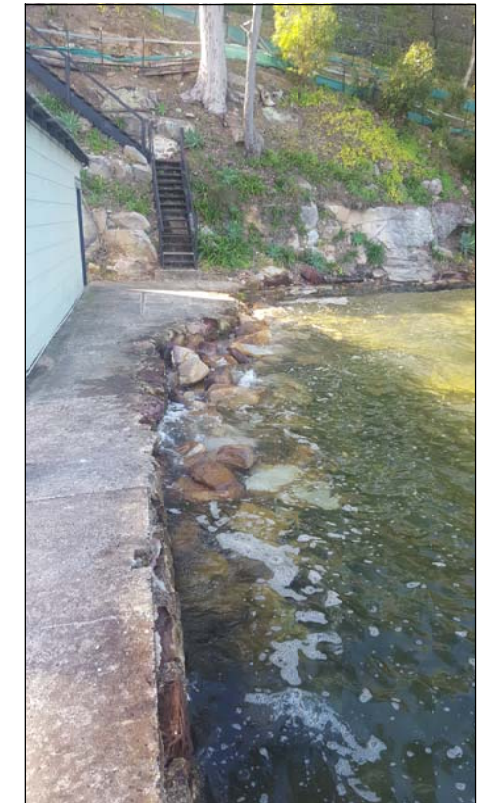


Figure 2

Hudson Parade

PLAN - Location  
NTS



MICHAEL FOUNTAIN ARCHITECTS PTY. LTD.  
2/ 5 NARABANG WAY, BELROSE NSW 2085  
TEL (02) 9450 2070 FAX (02) 94502757

ISSUE	AMENDMENT	DATE
B	Issued for Review	18.08.20
C	Issued for Review	18.08.20
D	Issued for 3d	26.08.20
E	Issued for Development Application	07.12.20
F	Issued for Review	05.05.21
G	Issued for Review	03.06.21
H	Issued to Council	09.06.21

THIS DRAWING IS SUBJECT TO COPYRIGHT AND IS NOT TO BE USED OR REPRODUCED FOR PURPOSES OTHER THAN THE CONSTRUCTION OF THE SUBJECT BUILDING ON THE SUBJECT SITE WITHOUT THE CONSENT OF MICHAEL FOUNTAIN ARCHITECT. FIGURED DIMENSIONS TAKE PRECEDENCE. ALL DIMENSIONS ARE TO BE VERIFIED ON SITE PRIOR TO ORDERING ANY MATERIALS AND/OR BUILDING ELEMENTS AND PRIOR TO COMMENCEMENT OF THE AFFECTED WORKS. ANY DISCREPANCIES ARE TO BE REPORTED TO THE AUTHOR IMMEDIATELY. THIS DRAWING IS NOT TO BE USED FOR CONSTRUCTION UNLESS IT IS ISSUED FOR CONSTRUCTION AND SO MARKED IN THE AMENDMENT COLUMN, AND IS APPROVED AND SIGNED BY THE PRINCIPAL OF MICHAEL FOUNTAIN ARCHITECTS.

CLIENT  
Tony Walls


PROJECT  
Alterations & Additions  
316 Hudson Parade  
Clareville NSW 2107


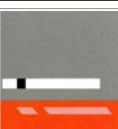
DRAWING  
PLAN - Location


DRAWN RJC	CHKD	APPROVED
SCALE Not to Scale	DATE SEP 2019	CAD FILE No
JOB NO 1605	DRAWING NO DA -000	ISSUE H




MICHAEL FOUNTAIN ARCHITECTS PTY. LTD.  
2/ 5 NARABANG WAY, BELROSE NSW 2085  
TEL (02) 9450 2070 FAX (02) 94502757

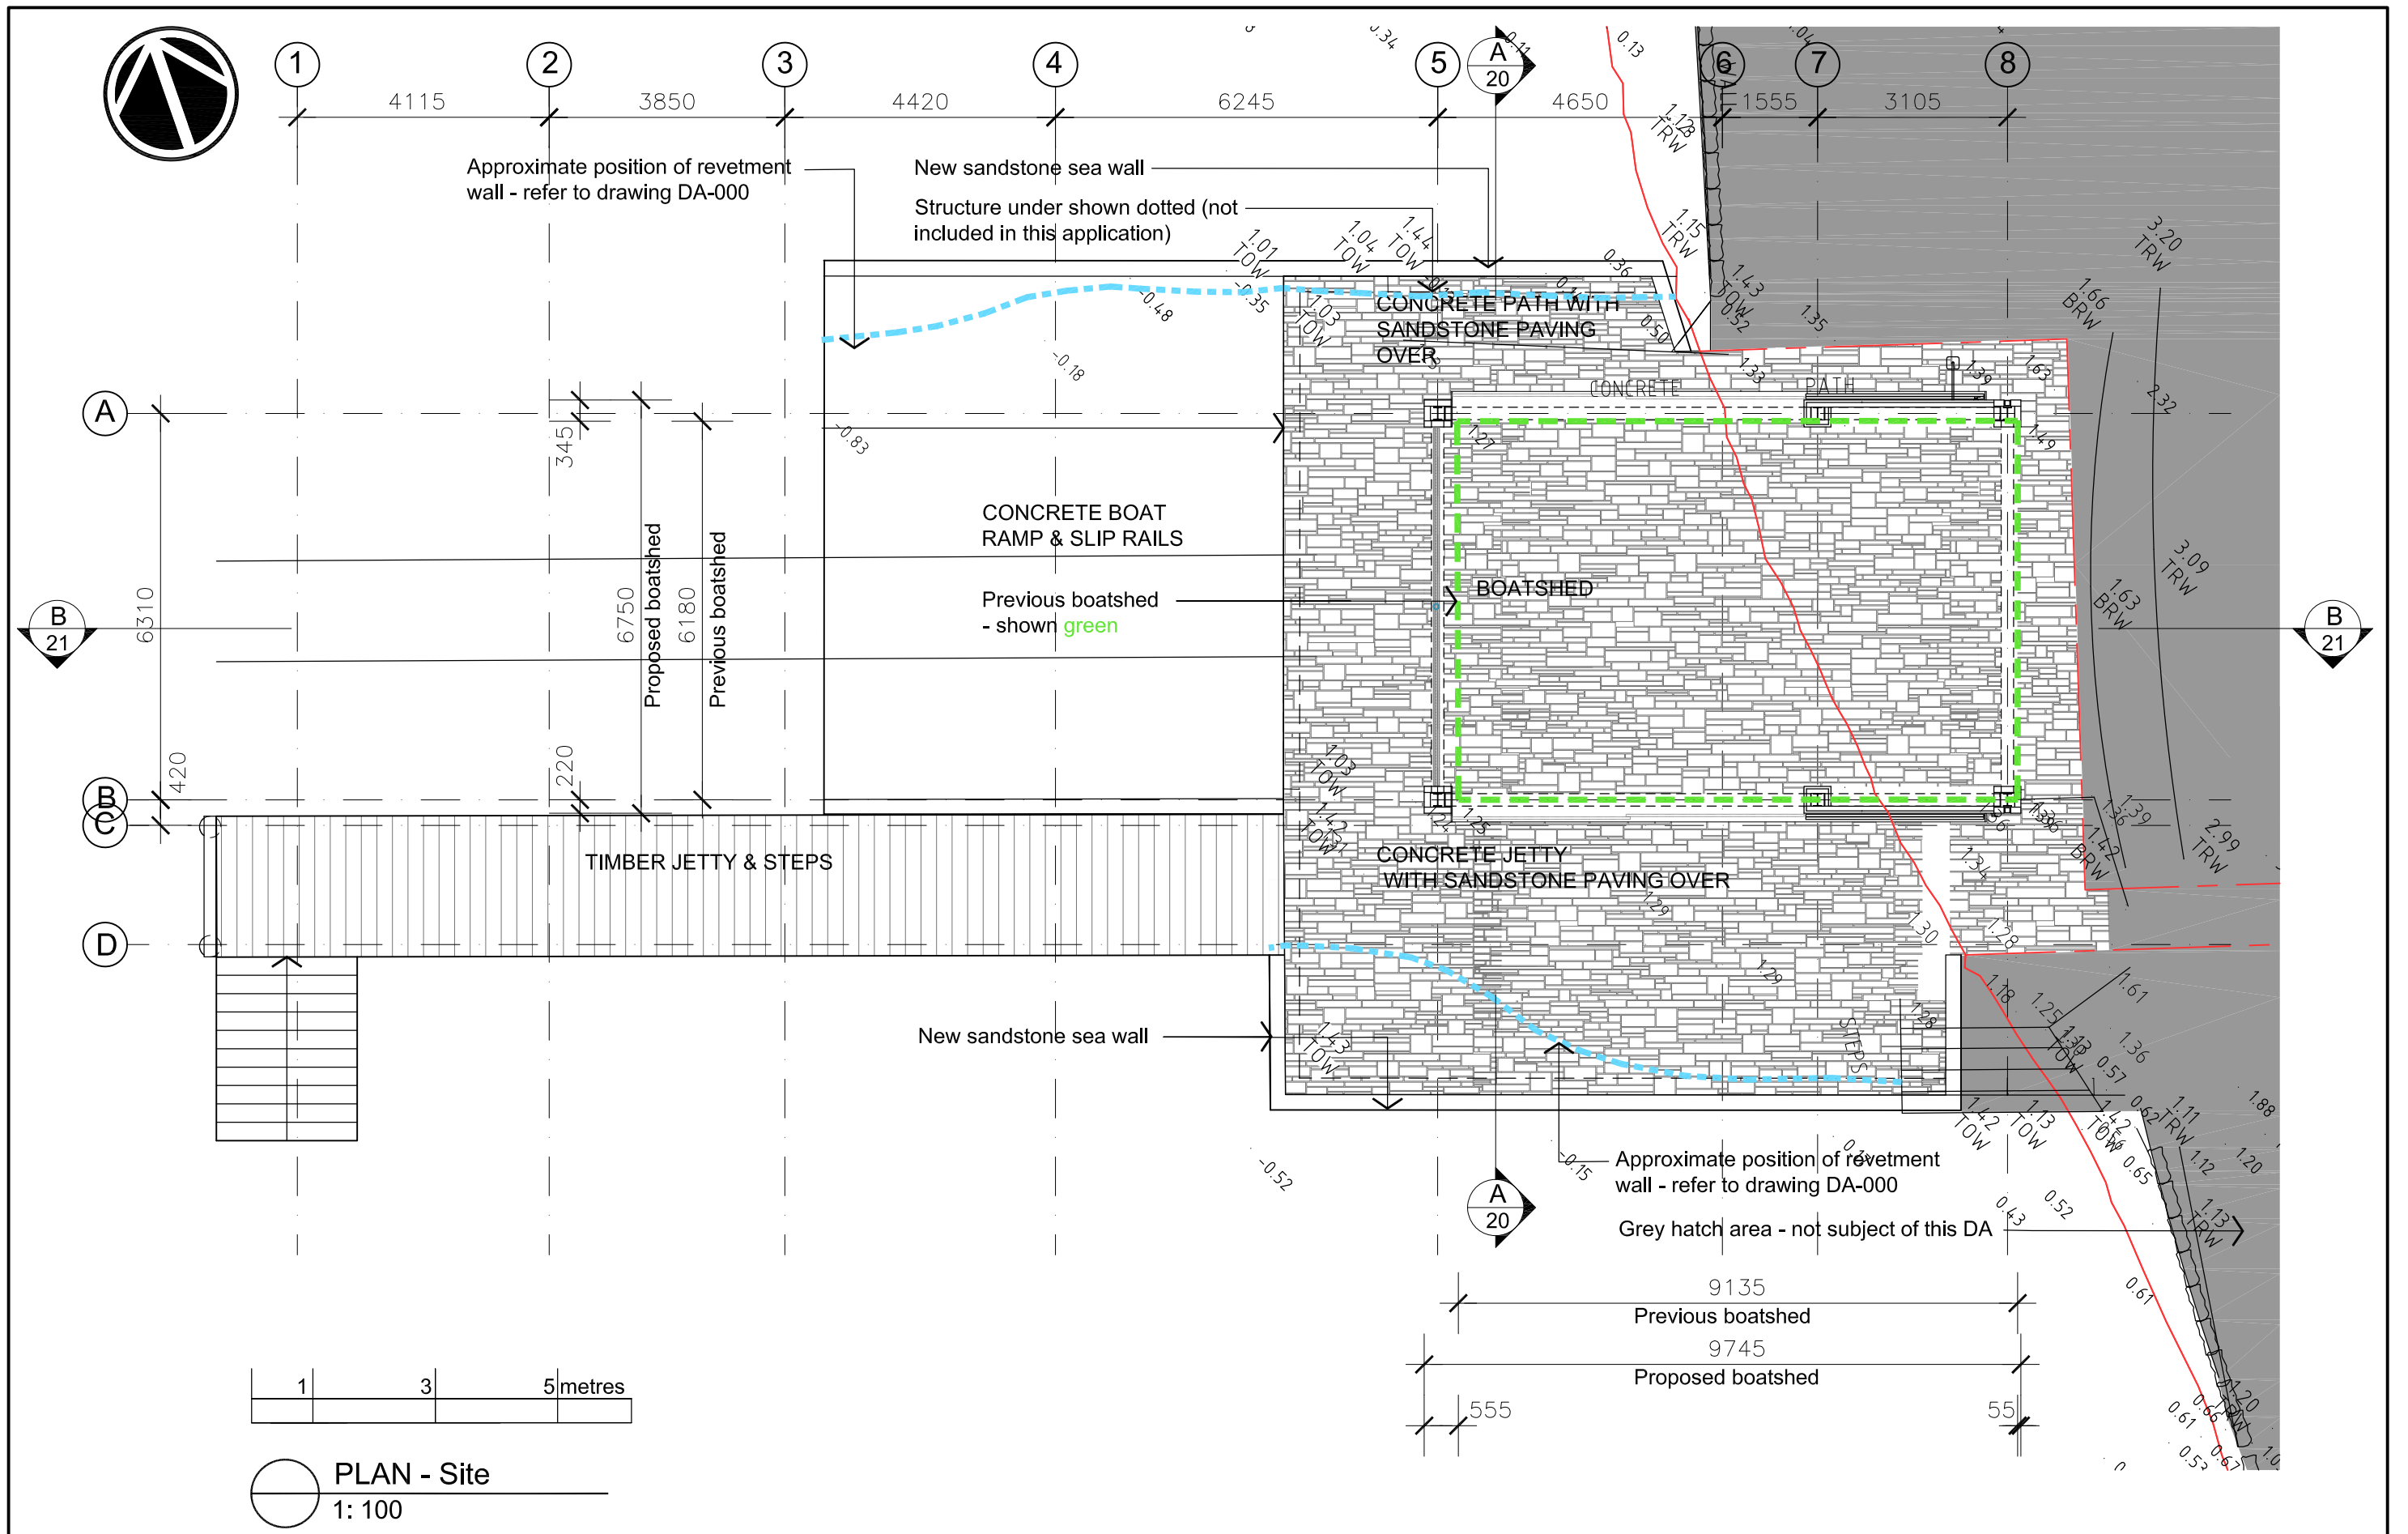


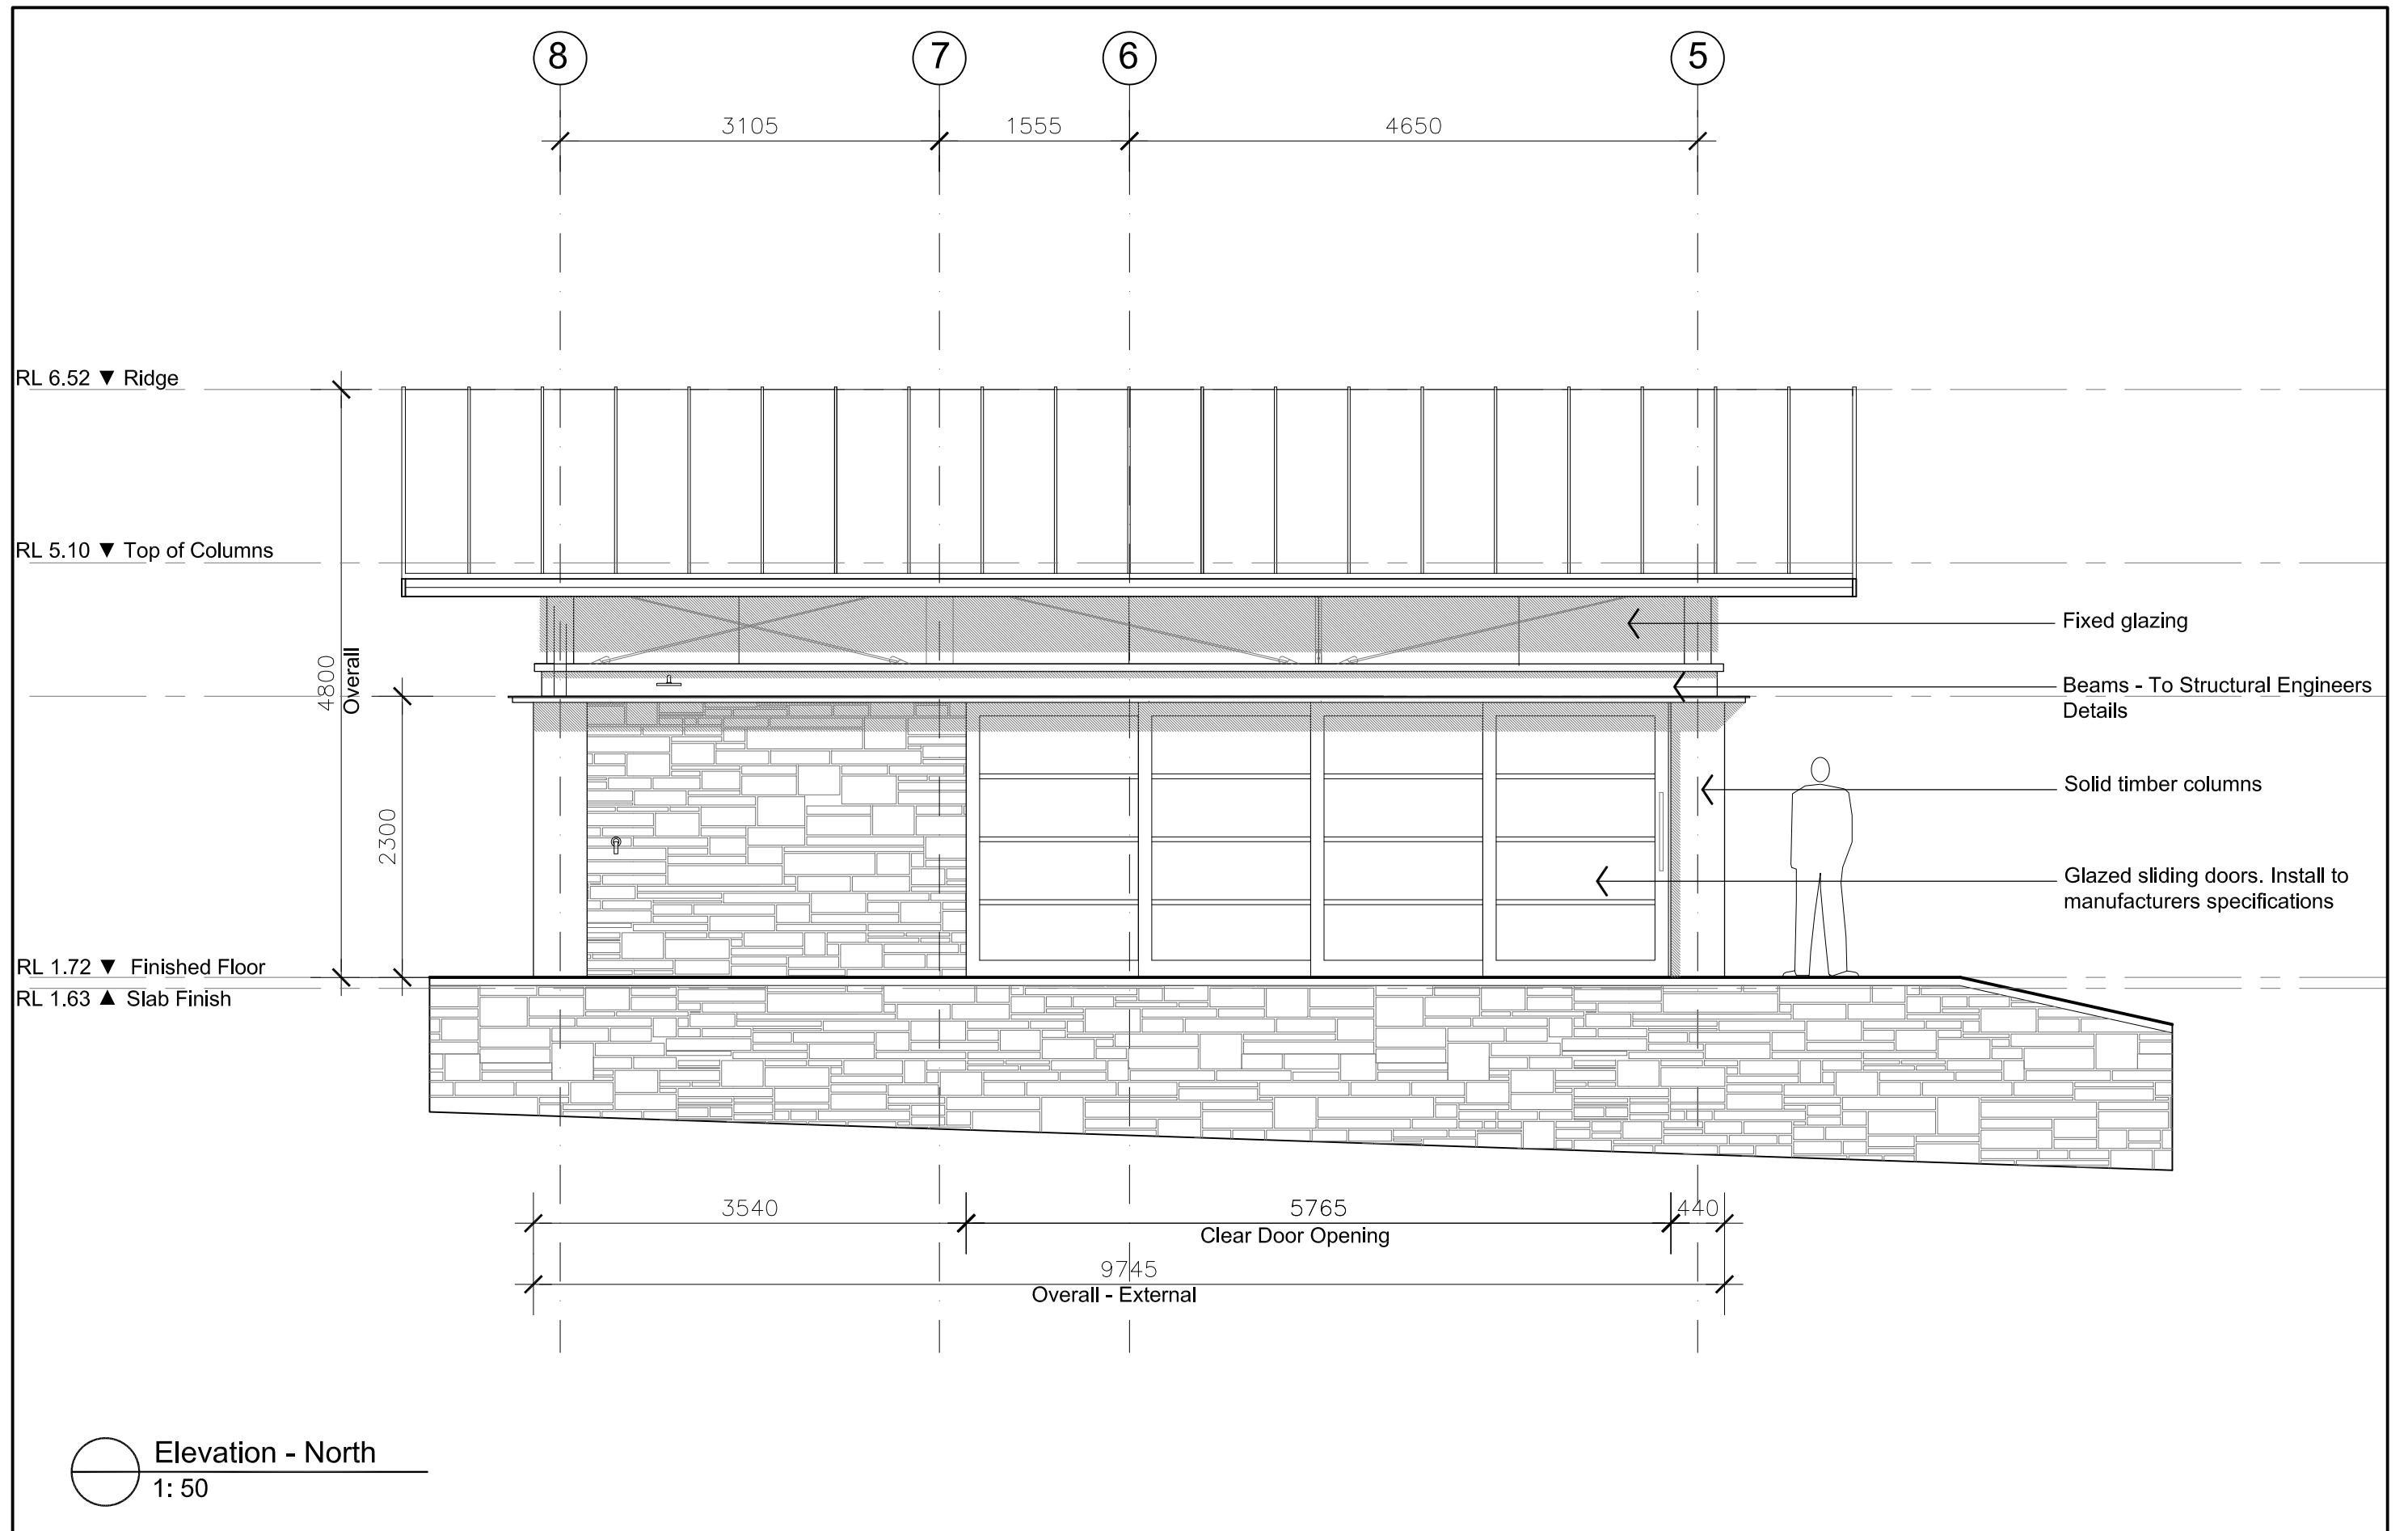

 <small>MICHAEL FOUNTAIN ARCHITECTS PTY. LTD. 2/ 5 NARABANG WAY, BELROSE NSW 2085 TEL (02) 9450 2070 FAX (02) 94502757</small>	ISSUE	AMENDMENT	DATE	<p>THIS DRAWING IS SUBJECT TO COPYRIGHT AND IS NOT TO BE USED OR REPRODUCED FOR PURPOSES OTHER THAN THE CONSTRUCTION OF THE SUBJECT BUILDING ON THE SUBJECT SITE WITHOUT THE CONSENT OF MICHAEL FOUNTAIN ARCHITECT. FIGURED DIMENSIONS TAKE PRECEDENCE. ALL DIMENSIONS ARE TO BE VERIFIED ON SITE PRIOR TO ORDERING ANY MATERIALS AND/OR BUILDING ELEMENTS AND PRIOR TO COMMENCEMENT OF THE AFFECTED WORKS. ANY DISCREPANCIES ARE TO BE REPORTED TO THE AUTHOR IMMEDIATELY. THIS DRAWING IS NOT TO BE USED FOR CONSTRUCTION UNLESS IT IS ISSUED FOR CONSTRUCTION AND SO MARKED IN THE AMENDMENT COLUMN, AND IS APPROVED AND SIGNED BY THE PRINCIPAL OF MICHAEL FOUNTAIN ARCHITECTS.</p>	CLIENT	Tony Walls			DRAWING	PLAN - Site + Floor			 <small>MICHAEL FOUNTAIN ARCHITECTS PTY. LTD. 2/ 5 NARABANG WAY, BELROSE NSW 2085 TEL (02) 9450 2070 FAX (02) 94502757</small>
	<p>ALTERATIONS &amp; ADDITIONS 316 HUDSON PARADE CLAREVILLE NSW 2107</p>	<p>PROJECT</p>	DRAWN		RJC		CHKD			APPROVED			
			SCALE		1 : 100 @ A3		DATE	SEP 2019		CAD FILE No			
			JOB NO		1605		DRAWING NO	DA -001		ISSUE	P		





 MICHAEL FOUNTAIN ARCHITECTS PTY. LTD. 2/ 5 NARABANG WAY, BELROSE NSW 2085 TEL (02) 9450 2070 FAX (02) 94502757	ISSUE	AMENDMENT	DATE	<p>THIS DRAWING IS SUBJECT TO COPYRIGHT AND IS NOT TO BE USED OR REPRODUCED FOR PURPOSES OTHER THAN THE CONSTRUCTION OF THE SUBJECT BUILDING ON THE SUBJECT SITE WITHOUT THE CONSENT OF MICHAEL FOUNTAIN ARCHITECT. FIGURED DIMENSIONS TAKE PRECEDENCE. ALL DIMENSIONS ARE TO BE VERIFIED ON SITE PRIOR TO ORDERING ANY MATERIALS AND/OR BUILDING ELEMENTS AND PRIOR TO COMMENCEMENT OF THE AFFECTED WORKS. ANY DISCREPANCIES ARE TO BE REPORTED TO THE AUTHOR IMMEDIATELY. THIS DRAWING IS NOT TO BE USED FOR CONSTRUCTION UNLESS IT IS ISSUED FOR CONSTRUCTION AND SO MARKED IN THE AMENDMENT COLUMN, AND IS APPROVED AND SIGNED BY THE PRINCIPAL OF MICHAEL FOUNTAIN ARCHITECTS.</p>	<p>CLIENT</p> <p><b>Tony Walls</b></p> <p>PROJECT</p> <p><b>Alterations &amp; Additions</b> <b>316 Hudson Parade</b> <b>Clareville NSW 2107</b></p>	DRAWING		
	A	Issued for Review	14.10.19			ELEVATION - North		
	B	Issued for Information	27.07.20			DRAWN	CHKD	APPROVED
	C	Issued for Review	18.08.20			DMS		
	D	Issued for 3d	26.08.20			SCALE	DATE	CAD FILE No
	E	Issued for Development Application	07.12.20			1: 50 @ A3	Sept 2019	
	F	Issued for Review	03.06.21			JOB NO	DRAWING NO	ISSUE
	G	Issued to Council	09.06.21			1605	DA- 010	G

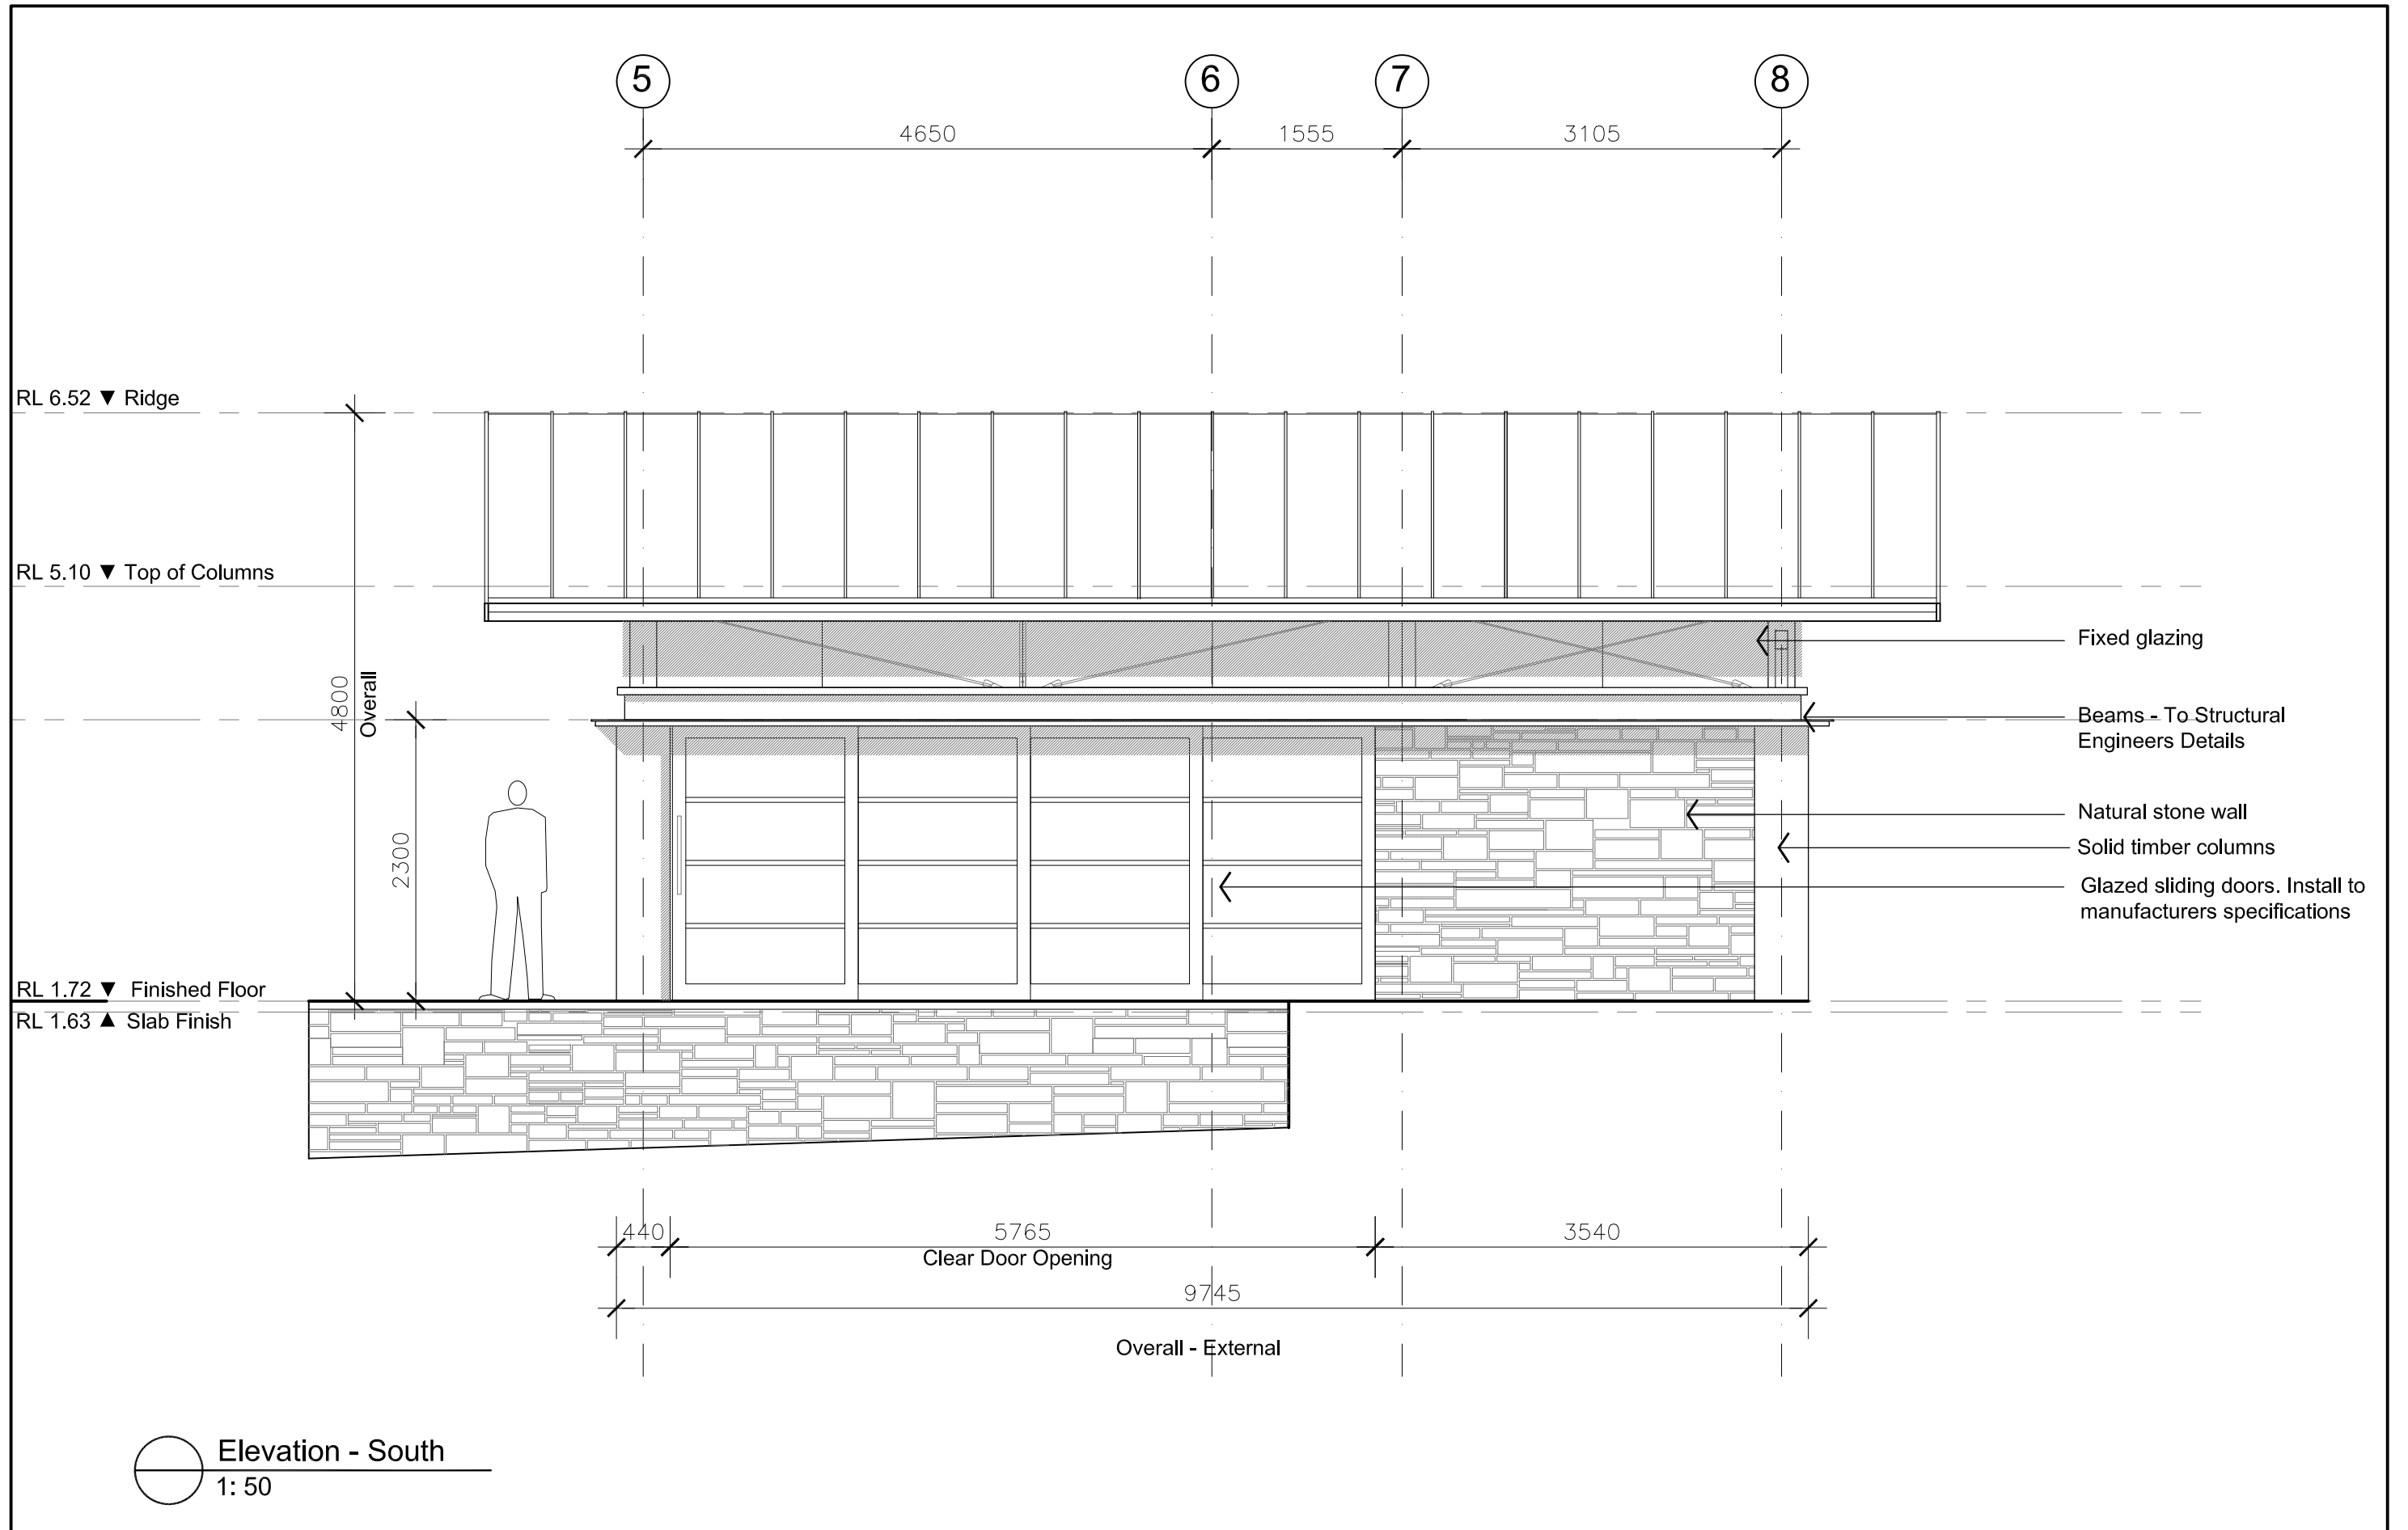



 MICHAEL FOUNTAIN ARCHITECTS PTY. LTD. 2/ 5 NARABANG WAY, BELROSE NSW 2085 TEL (02) 9450 2070 FAX (02) 94502757	ISSUE	AMENDMENT	DATE	THIS DRAWING IS SUBJECT TO COPYRIGHT AND IS NOT TO BE USED OR REPRODUCED FOR PURPOSES OTHER THAN THE CONSTRUCTION OF THE SUBJECT BUILDING ON THE SUBJECT SITE WITHOUT THE CONSENT OF MICHAEL FOUNTAIN ARCHITECT. FIGURED DIMENSIONS TAKE PRECEDENCE. ALL DIMENSIONS ARE TO BE VERIFIED ON SITE PRIOR TO ORDERING ANY MATERIALS AND/OR BUILDING ELEMENTS AND PRIOR TO COMMENCEMENT OF THE AFFECTED WORKS. ANY DISCREPANCIES ARE TO BE REPORTED TO THE AUTHOR IMMEDIATELY. THIS DRAWING IS NOT TO BE USED FOR CONSTRUCTION UNLESS IT IS ISSUED FOR CONSTRUCTION AND SO MARKED IN THE AMENDMENT COLUMN, AND IS APPROVED AND SIGNED BY THE PRINCIPAL OF MICHAEL FOUNTAIN ARCHITECTS.	CLIENT <b>Tony Walls</b>  PROJECT <b>Alterations &amp; Additions</b> <b>316 Hudson Parade</b> <b>Clareville NSW 2107</b>	DRAWING <b>ELEVATION - South</b>			 MICHAEL FOUNTAIN ARCHITECTS PTY. LTD. 2/ 5 NARABANG WAY, BELROSE NSW 2085 TEL (02) 9450 2070 FAX (02) 94502757
	C	Issued for Review	18.08.20			DRAWN	CHKD	APPROVED	
	D	Issued for 3d	26.08.20			DMS			
	E	Issued for Development Application	07.12.20			SCALE	DATE	CAD FILE No	
		Roof height reduced				1: 50 @ A3	Sept 2019		
	F	Issued for Review	07.05.21			JOB NO	DRAWING NO	ISSUE	
	G	Issued for Review	03.06.21			1605	DA- 011	H	
	H	Issued to Council	09.06.21						

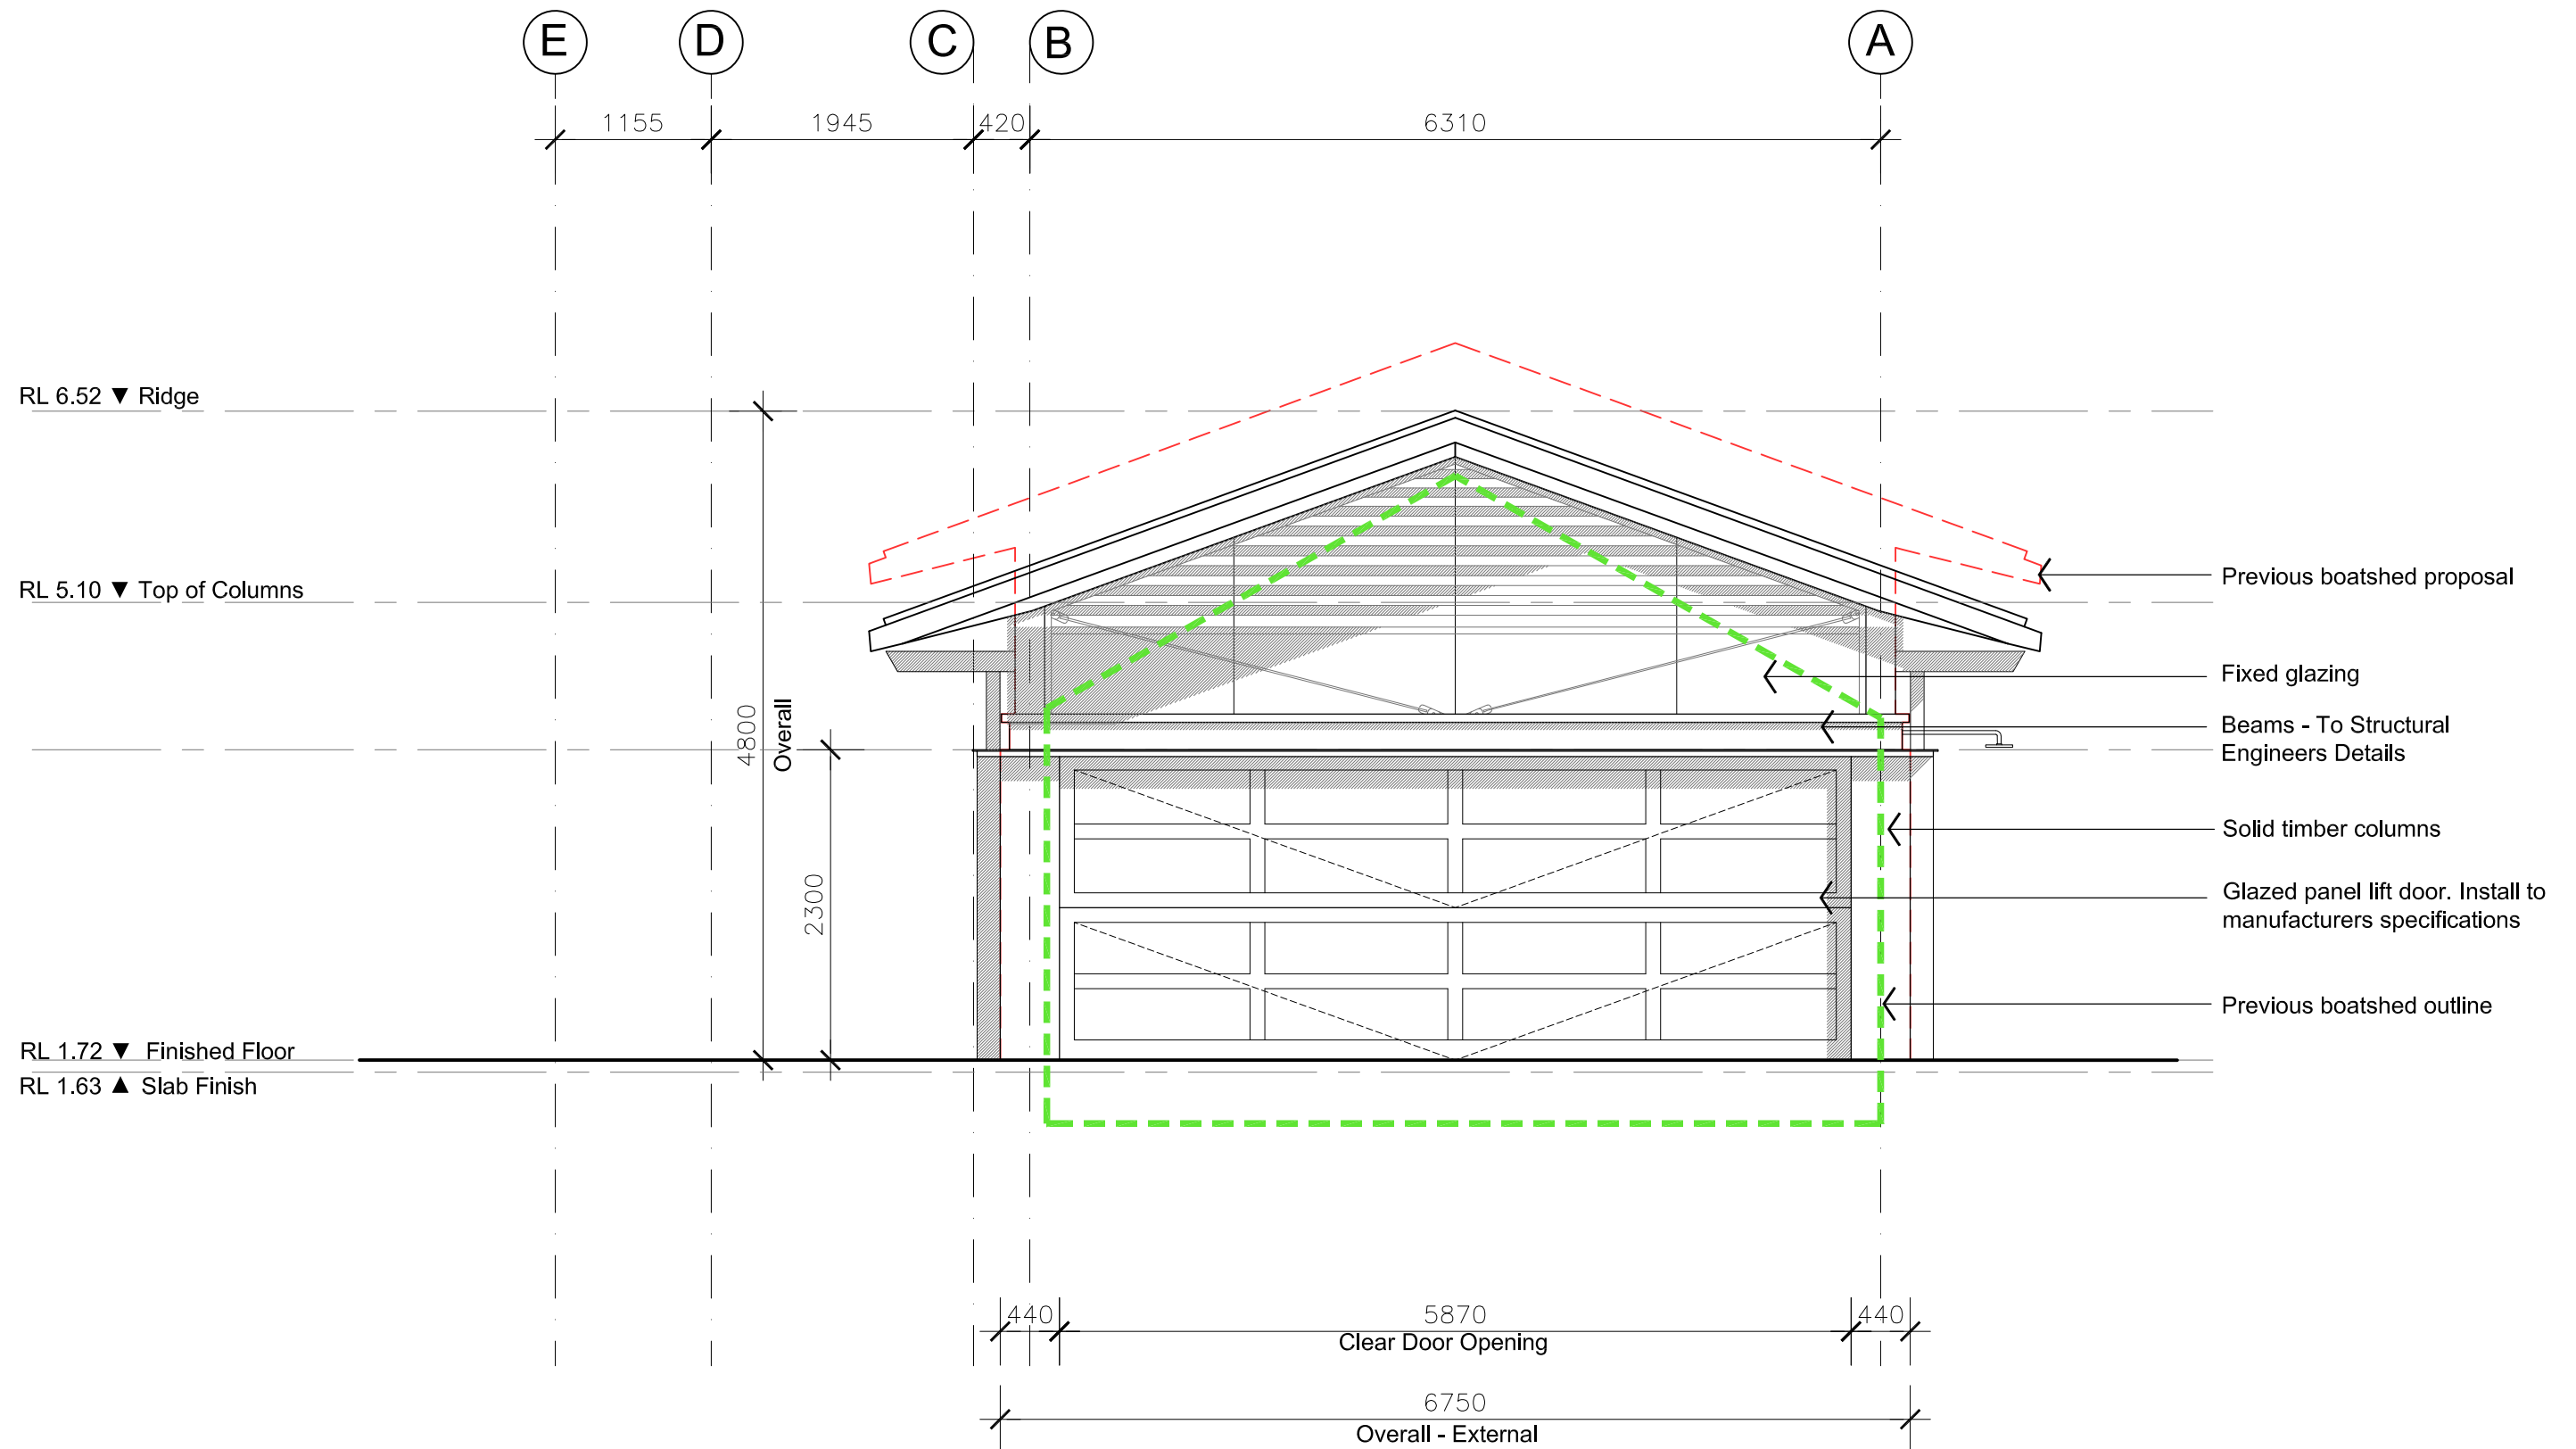

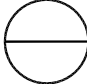
**Elevation - East**  
 1: 50 @ A3



MICHAEL FOUNTAIN ARCHITECTS PTY. LTD.  
 2/ 5 NARABANG WAY, BELROSE NSW 2085  
 TEL (02) 9450 2070 FAX (02) 94502757

ISSUE	AMENDMENT	DATE
C	Issued for Review	18.08.20
D	Issued for 3d	26.08.20
E	Issued for Development Application	07.12.20
	Roof height reduced	
F	Issued for Review	07.05.21
G	Issued for Review	03.06.21
H	Issued to Council	09.06.21

THIS DRAWING IS SUBJECT TO COPYRIGHT AND IS NOT TO BE USED OR REPRODUCED FOR PURPOSES OTHER THAN THE CONSTRUCTION OF THE SUBJECT BUILDING ON THE SUBJECT SITE WITHOUT THE CONSENT OF MICHAEL FOUNTAIN ARCHITECT. FIGURED DIMENSIONS TAKE PRECEDENCE. ALL DIMENSIONS ARE TO BE VERIFIED ON SITE PRIOR TO ORDERING ANY MATERIALS AND/OR BUILDING ELEMENTS AND PRIOR TO COMMENCEMENT OF THE AFFECTED WORKS. ANY DISCREPANCIES ARE TO BE REPORTED TO THE AUTHOR IMMEDIATELY. THIS DRAWING IS NOT TO BE USED FOR CONSTRUCTION UNLESS IT IS ISSUED FOR CONSTRUCTION AND SO MARKED IN THE AMENDMENT COLUMN, AND IS APPROVED AND SIGNED BY THE PRINCIPAL OF MICHAEL FOUNTAIN ARCHITECTS.

CLIENT

**Tony Walls**

PROJECT

**Alterations & Additions**  
**316 Hudson Parade**  
**Clareville NSW 2107**

DRAWING

**ELEVATION - East**

DRAWN

DMS

SCALE

1: 50 @ A3

JOB NO

1605

CHKD

DATE

Sept 2019

DRAWING NO

DA-012

APPROVED


CAD FILE No


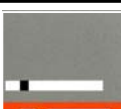
ISSUE


H




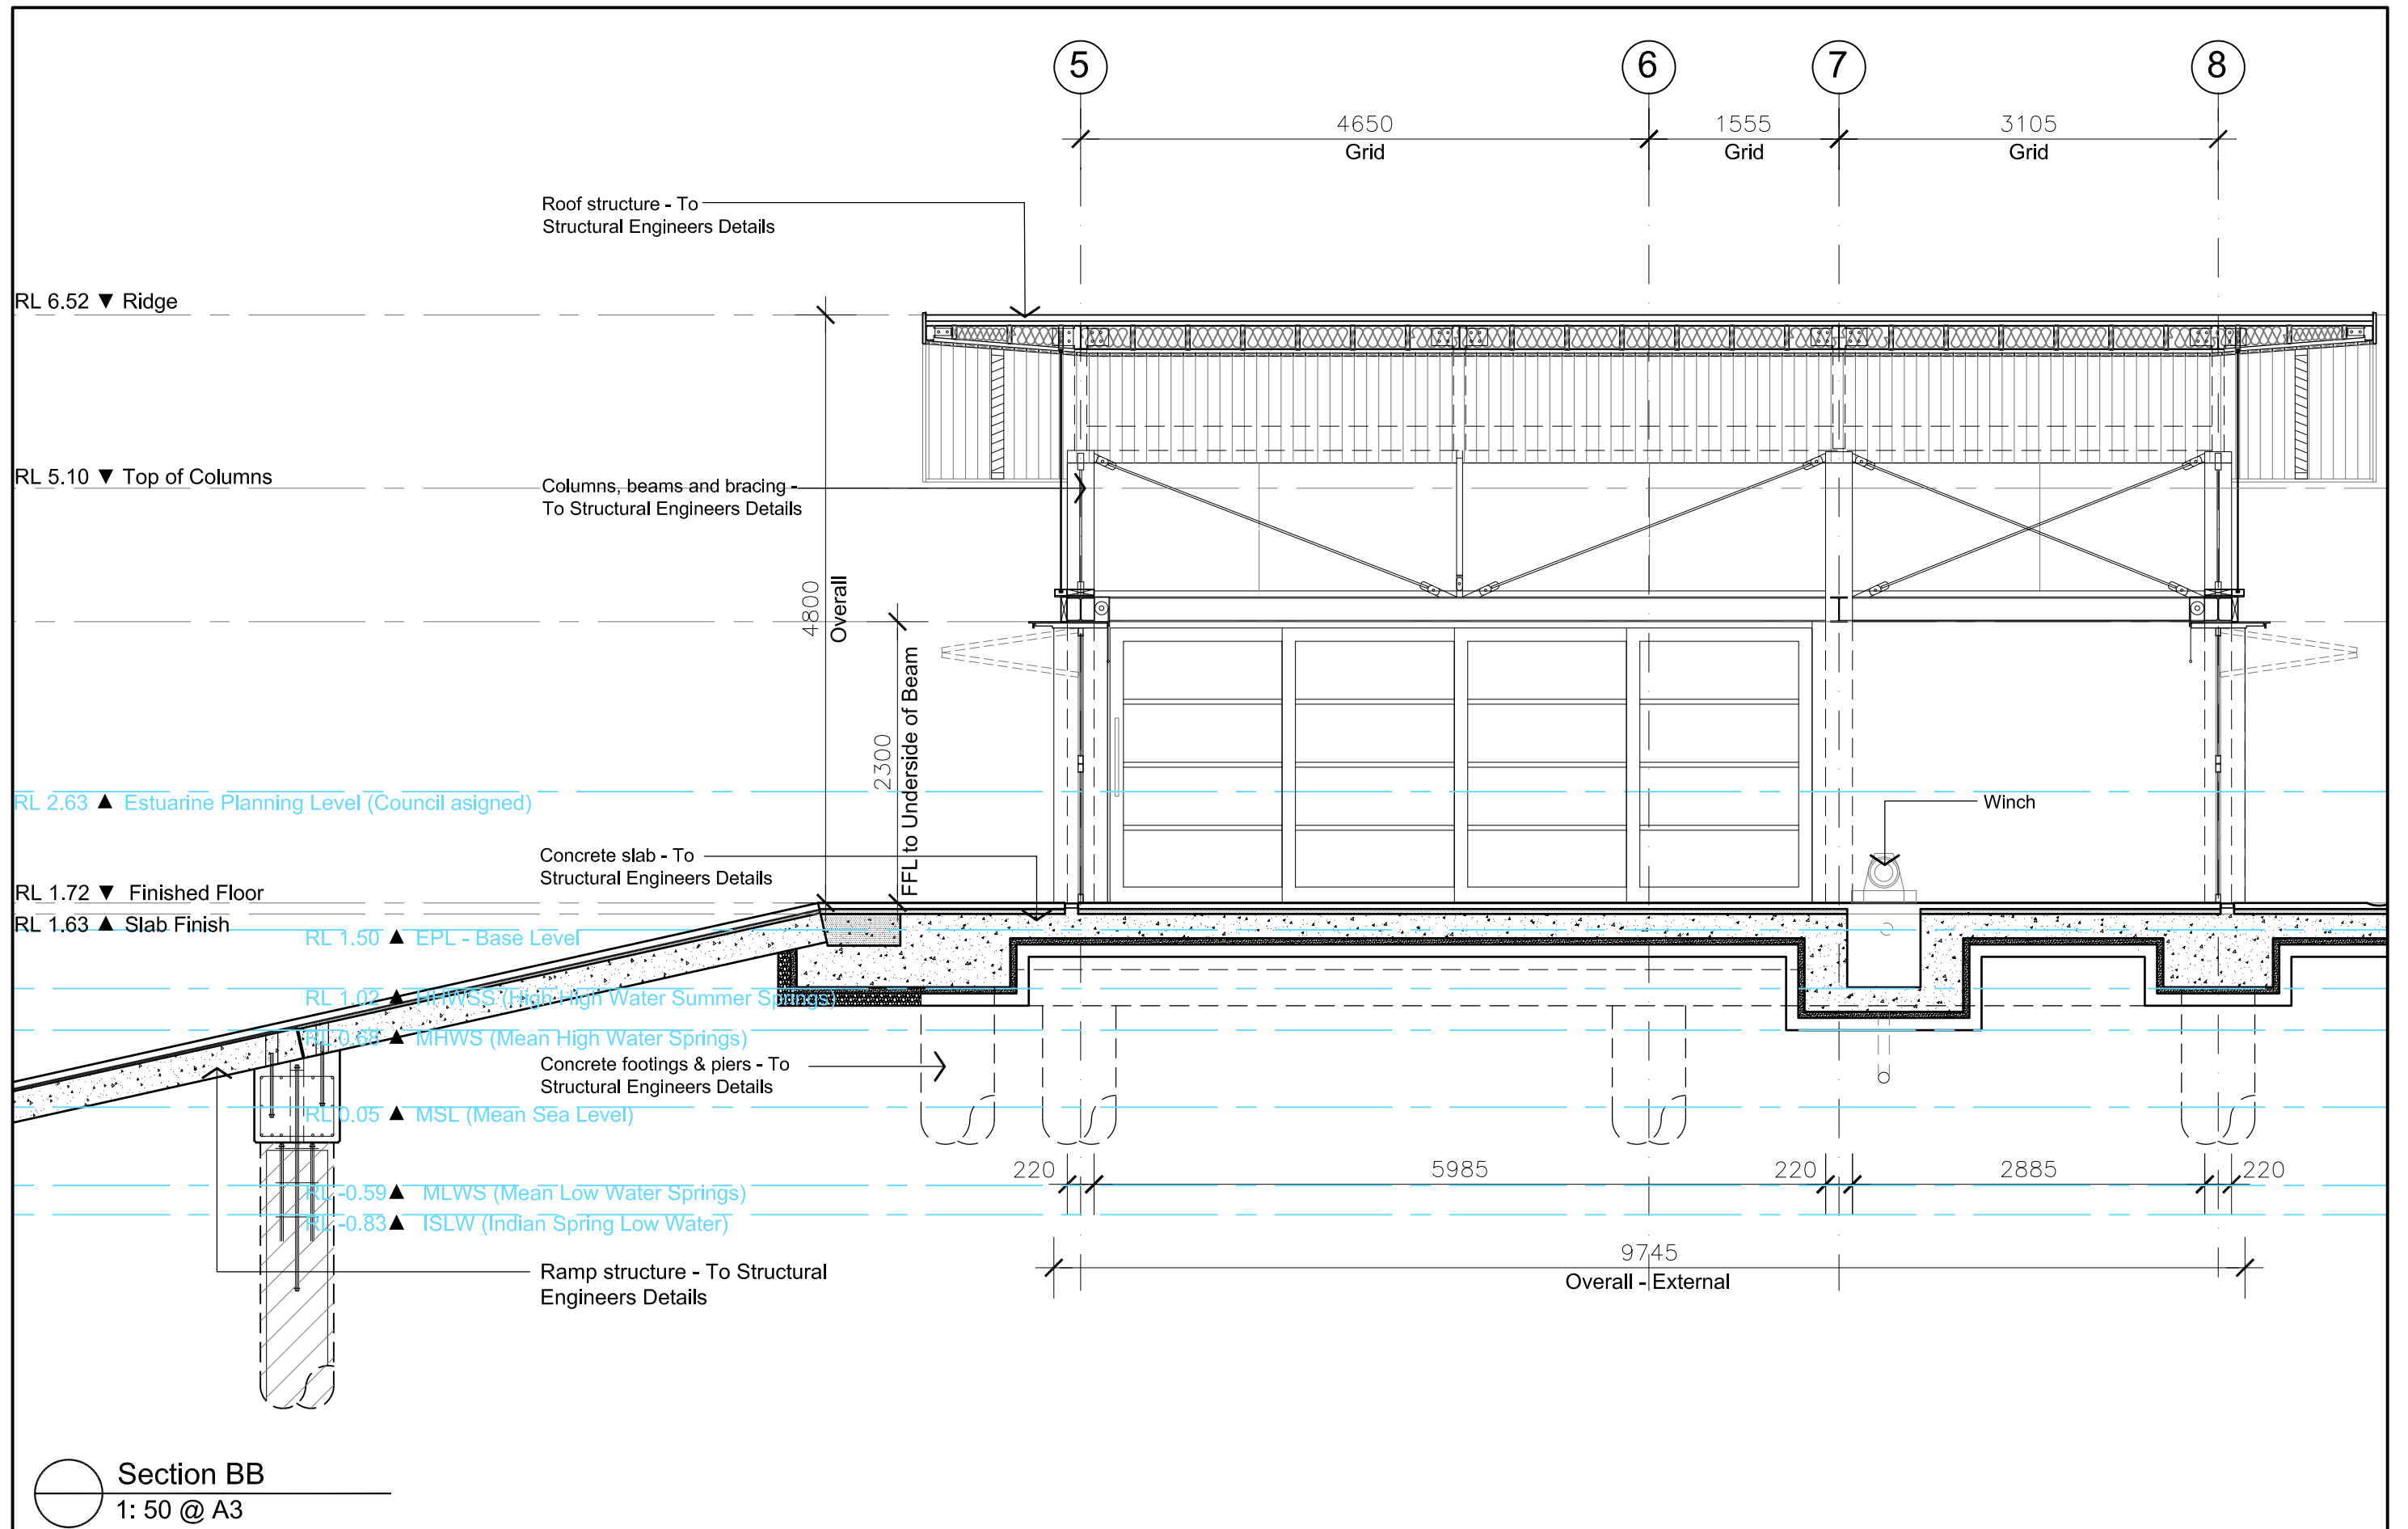
MICHAEL FOUNTAIN ARCHITECTS PTY. LTD.  
 2/ 5 NARABANG WAY, BELROSE NSW 2085  
 TEL (02) 9450 2070 FAX (02) 94502757

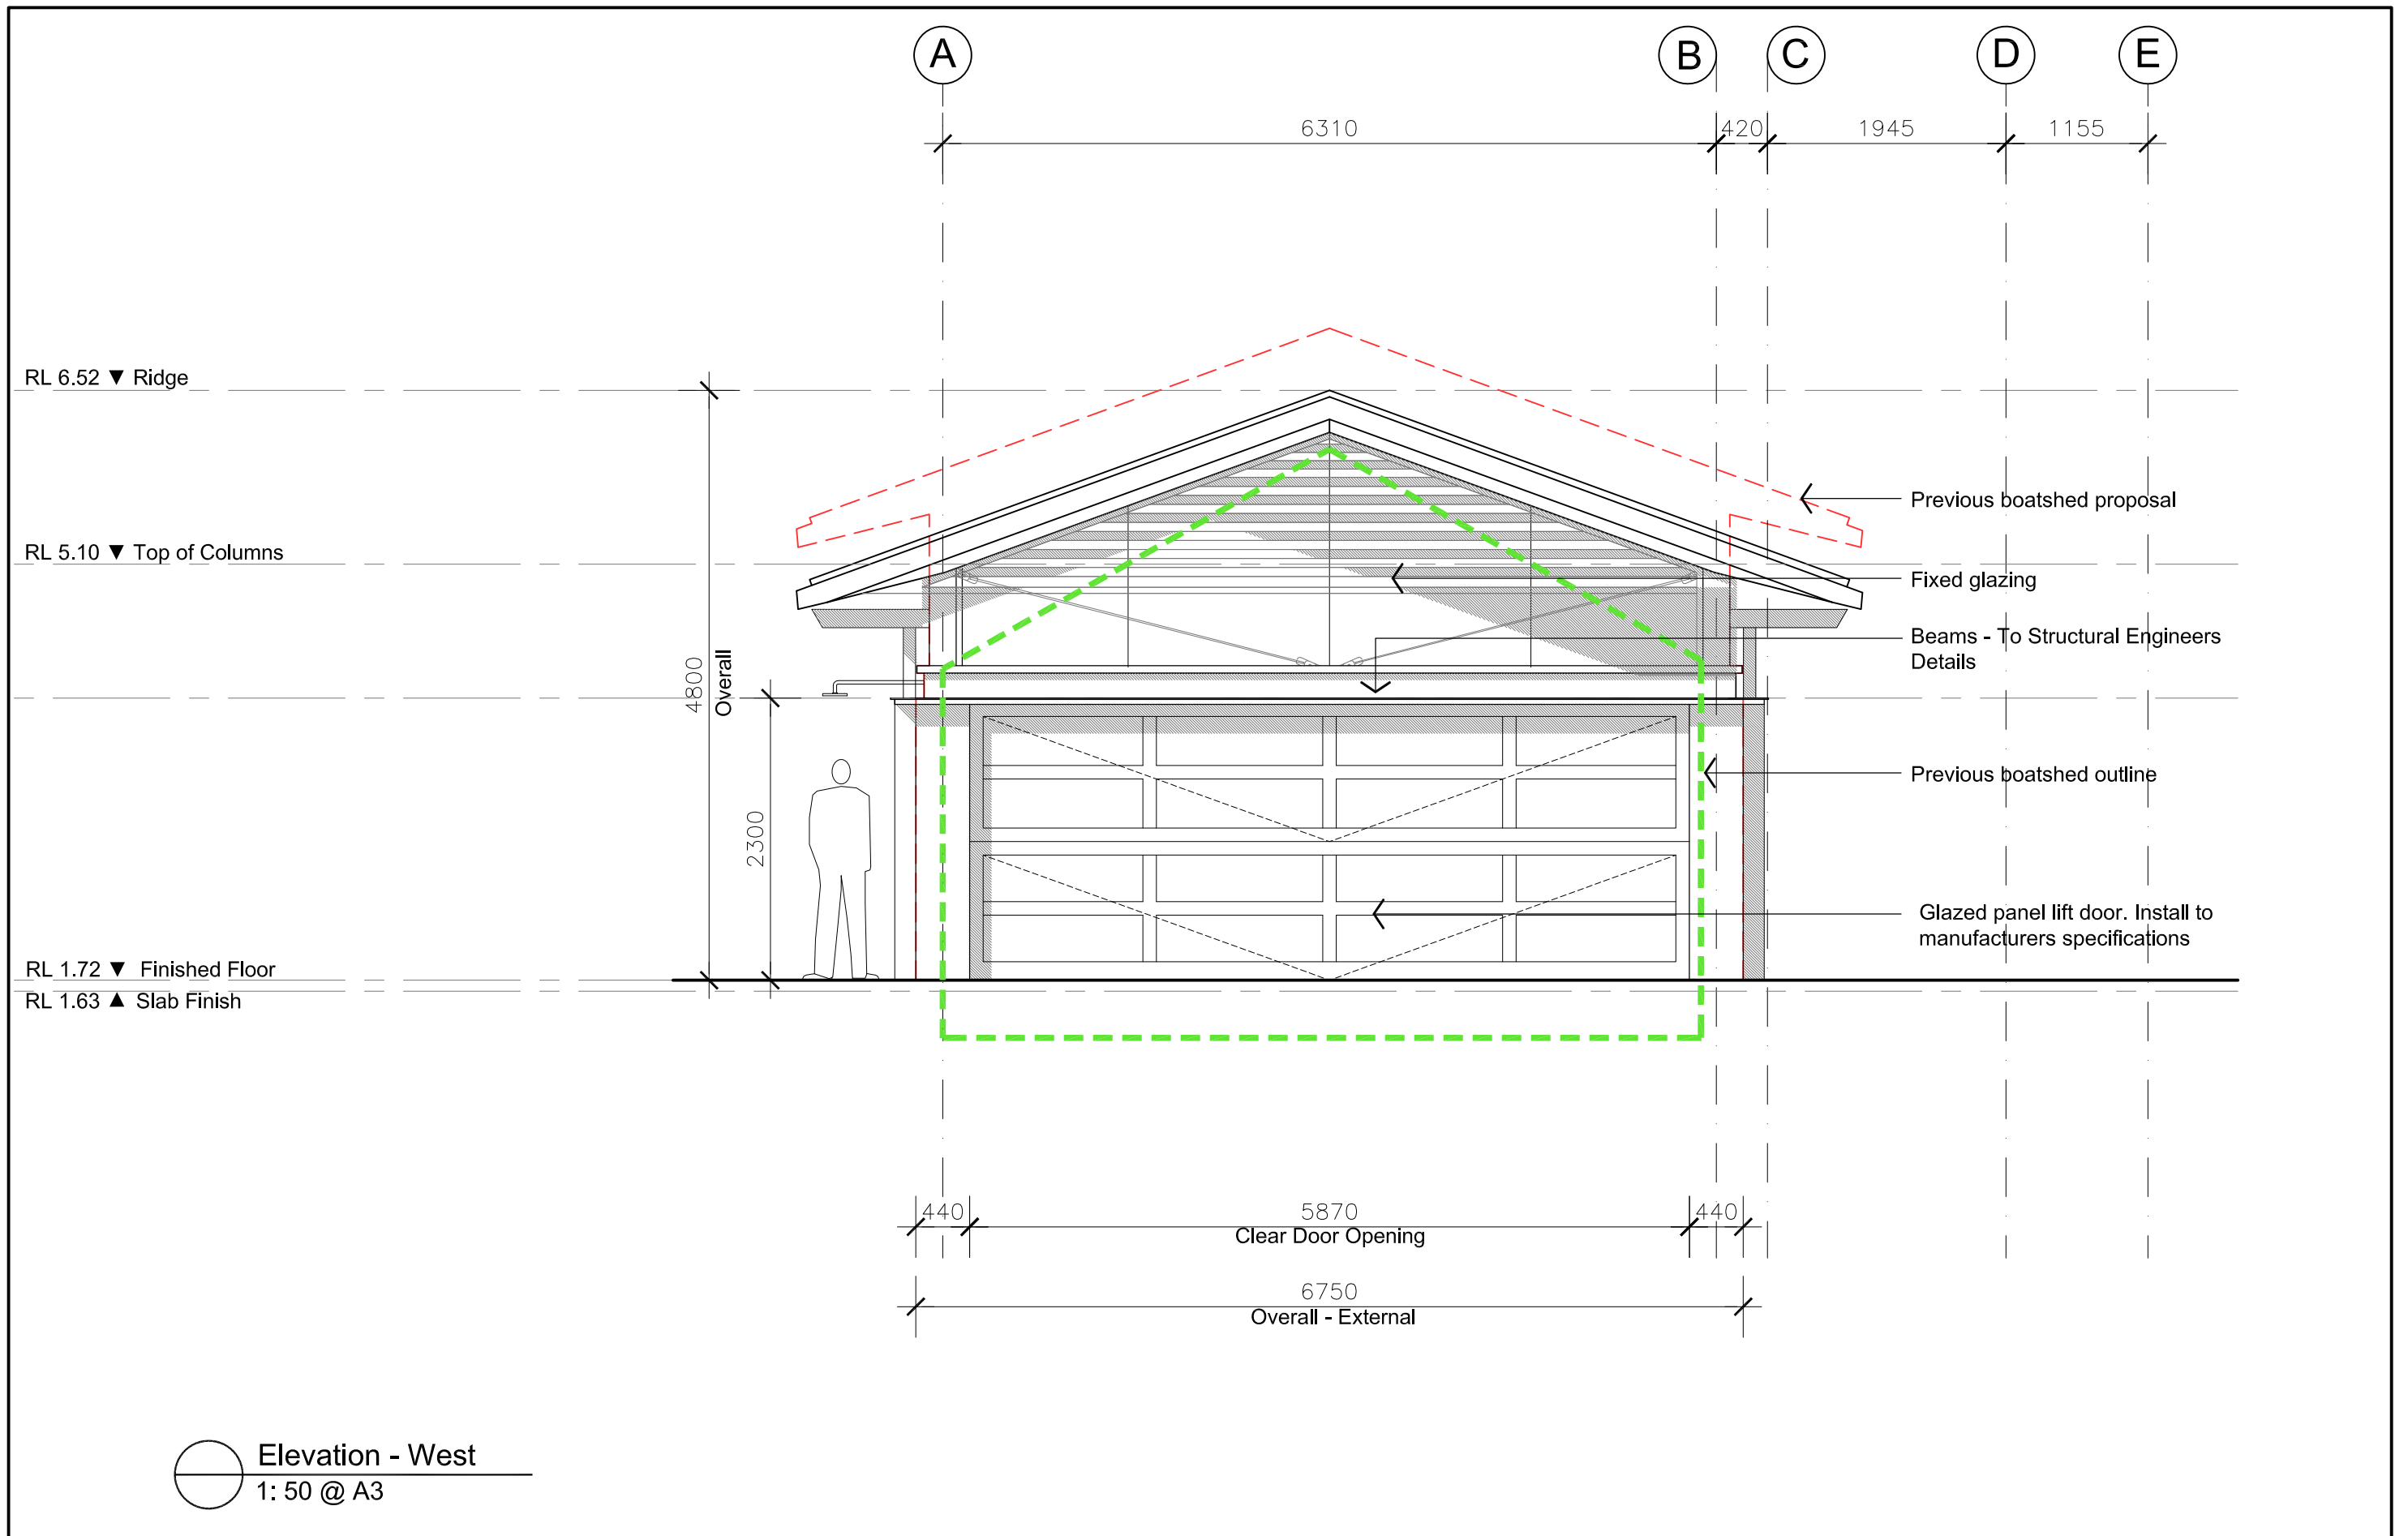

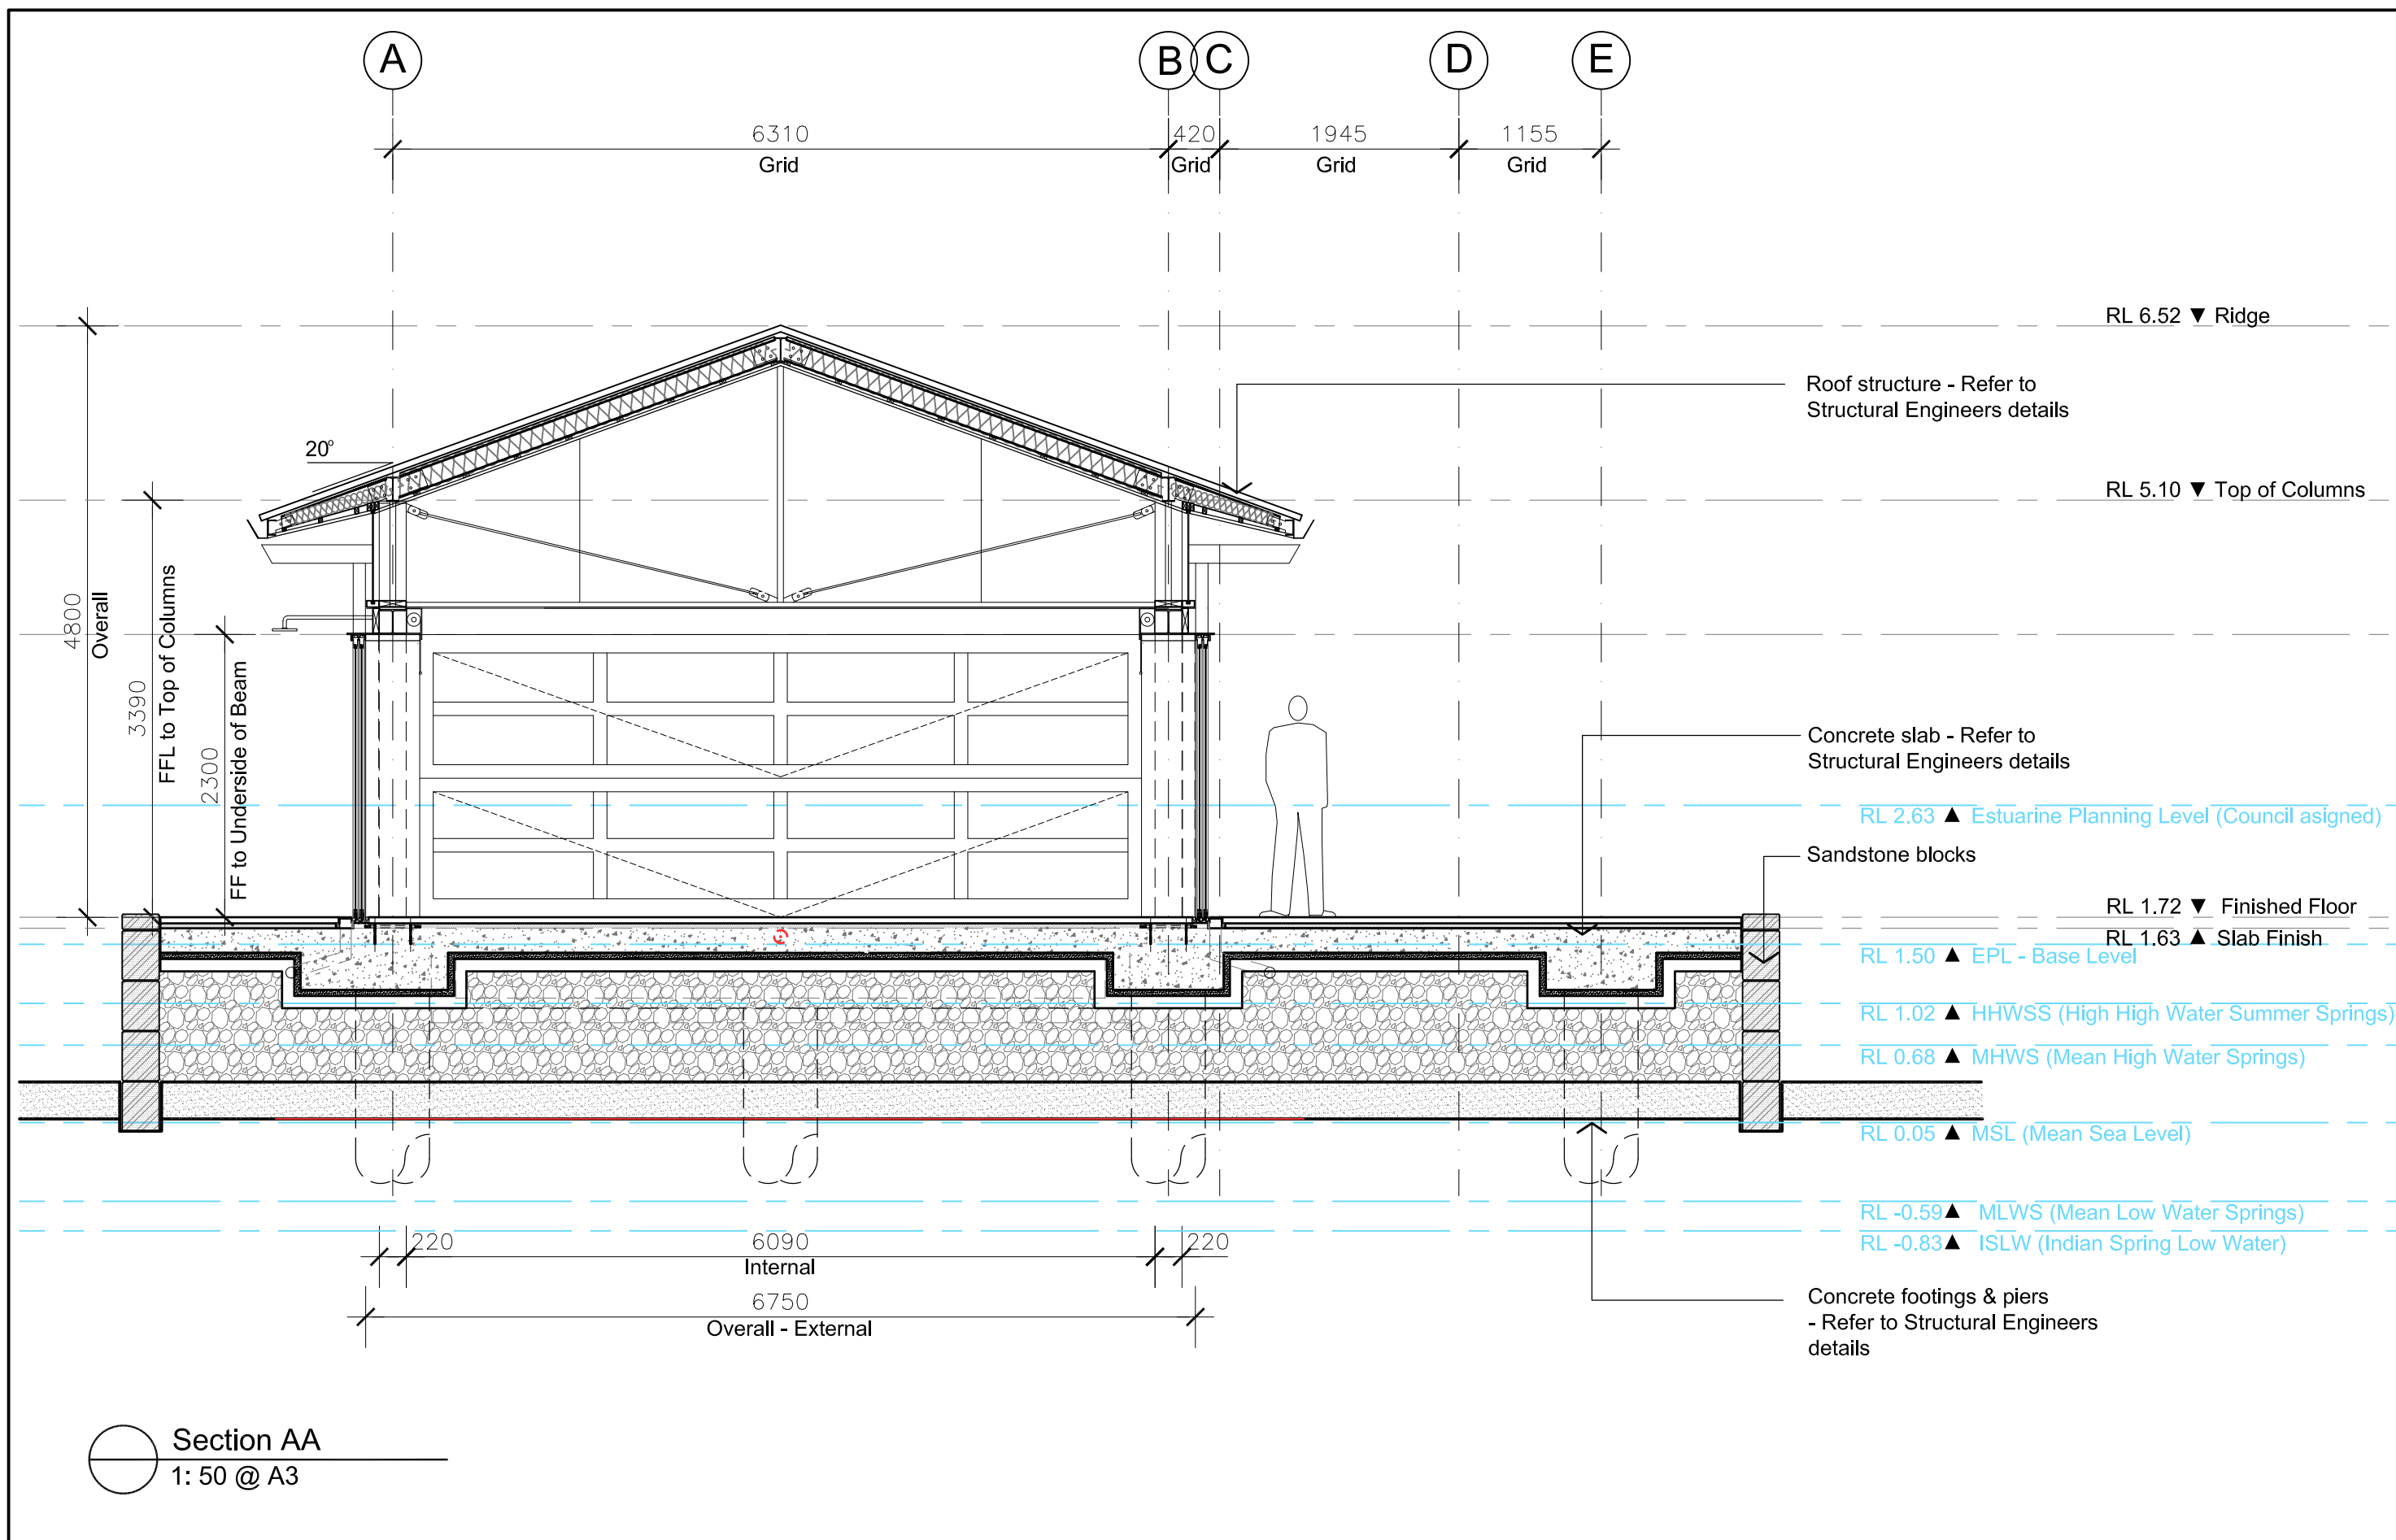

 MICHAEL FOUNTAIN ARCHITECTS PTY. LTD. 2/ 5 NARABANG WAY, BELROSE, NSW 2085 TEL (02) 9450 2070 FAX (02) 94502757	ISSUE	AMENDMENT	DATE	<p>THIS DRAWING IS SUBJECT TO COPYRIGHT AND IS NOT TO BE USED OR REPRODUCED FOR PURPOSES OTHER THAN THE CONSTRUCTION OF THE SUBJECT BUILDING ON THE SUBJECT SITE WITHOUT THE CONSENT OF MICHAEL FOUNTAIN ARCHITECT. FIGURED DIMENSIONS TAKE PRECEDENCE. ALL DIMENSIONS ARE TO BE VERIFIED ON SITE PRIOR TO ORDERING ANY MATERIALS AND/OR BUILDING ELEMENTS AND PRIOR TO COMMENCEMENT OF THE AFFECTED WORKS. ANY DISCREPANCIES ARE TO BE REPORTED TO THE AUTHOR IMMEDIATELY. THIS DRAWING IS NOT TO BE USED FOR CONSTRUCTION UNLESS IT IS ISSUED FOR CONSTRUCTION AND SO MARKED IN THE AMENDMENT COLUMN, AND IS APPROVED AND SIGNED BY THE PRINCIPAL OF MICHAEL FOUNTAIN ARCHITECTS.</p>	<p>CLIENT <b>Tony Walls</b></p> <p>PROJECT <b>Alterations &amp; Additions</b> <b>316 Hudson Parade</b> <b>Clareville NSW 2107</b></p>	DRAWING <b>ELEVATION - West</b>			 MICHAEL FOUNTAIN ARCHITECTS PTY. LTD. 2/ 5 NARABANG WAY, BELROSE, NSW 2085 TEL (02) 9450 2070 FAX (02) 94502757
	A	Issued for Review	14.10.19			DRAWN	CHKD	APPROVED	
	B	Issued for Information	27.07.20			DMS			
	C	Issued for Review	18.08.20			SCALE	DATE	CAD FILE No	
	D	Issued for 3d	26.08.20			1: 50 @ A3	Sept 2019		
	E	Issued for Development Application	07.12.20			JOB NO	DRAWING NO	ISSUE	
	F	Issued for Review	03.06.21			1605	DA- 013	G	
	G	Issued to Council	09.06.21						




 <small>MICHAEL FOUNTAIN ARCHITECTS PTY. LTD. 2/ 5 NARABANG WAY, BELROSE, NSW 2085 TEL (02) 9450 2070 FAX (02) 94502757</small>	ISSUE	AMENDMENT	DATE	THIS DRAWING IS SUBJECT TO COPYRIGHT AND IS NOT TO BE USED OR REPRODUCED FOR PURPOSES OTHER THAN THE CONSTRUCTION OF THE SUBJECT BUILDING ON THE SUBJECT SITE WITHOUT THE CONSENT OF MICHAEL FOUNTAIN ARCHITECT. FIGURED DIMENSIONS TAKE PRECEDENCE. ALL DIMENSIONS ARE TO BE VERIFIED ON SITE PRIOR TO ORDERING ANY MATERIALS AND/OR BUILDING ELEMENTS AND PRIOR TO COMMENCEMENT OF THE AFFECTED WORKS. ANY DISCREPANCIES ARE TO BE REPORTED TO THE AUTHOR IMMEDIATELY. THIS DRAWING IS NOT TO BE USED FOR CONSTRUCTION UNLESS IT IS ISSUED FOR CONSTRUCTION AND SO MARKED IN THE AMENDMENT COLUMN, AND IS APPROVED AND SIGNED BY THE PRINCIPAL OF MICHAEL FOUNTAIN ARCHITECTS.	CLIENT	DRAWING		
	C	Issued for Information	27.07.20		PROJECT <b>Tony Walls</b>  <b>Alterations &amp; Additions</b> <b>316 Hudson Parade</b> <b>Clareville NSW 2107</b>	SECTION AA		
	D	Issued for Review	18.08.20			DRAWN RJC & DMS	CHKD	APPROVED
	E	Issued for 3d	26.08.20			SCALE 1 : 50 @ A3	DATE Sept 2019	CAD FILE No
	F	Issued for Development Application	09.12.20			JOB NO 1605	DRAWING NO DA-020	ISSUE i
	G	Estuarine Planning Levels added	10.12.20					
	H	Issued for Review	03.06.21					
	i	Issued to Council	09.06.21					



 <p>MICHAEL FOUNTAIN ARCHITECTS PTY. LTD. 2/ 5 NARABANG WAY BELROSE NSW 2085 TEL (02) 9450 2070 FAX (02) 94502757</p>	ISSUE	AMENDMENT	DATE	<p>THIS DRAWING IS SUBJECT TO COPYRIGHT AND IS NOT TO BE USED OR REPRODUCED FOR PURPOSES OTHER THAN THE CONSTRUCTION OF THE SUBJECT BUILDING ON THE SUBJECT SITE WITHOUT THE CONSENT OF MICHAEL FOUNTAIN ARCHITECT. FIGURED DIMENSIONS TAKE PRECEDENCE. ALL DIMENSIONS ARE TO BE VERIFIED ON SITE PRIOR TO ORDERING ANY MATERIALS AND/OR BUILDING ELEMENTS AND PRIOR TO COMMENCEMENT OF THE AFFECTED WORKS. ANY DISCREPANCIES ARE TO BE REPORTED TO THE AUTHOR IMMEDIATELY. THIS DRAWING IS NOT TO BE USED FOR CONSTRUCTION UNLESS IT IS ISSUED FOR CONSTRUCTION AND SO MARKED IN THE AMENDMENT COLUMN, AND IS APPROVED AND SIGNED BY THE PRINCIPAL OF MICHAEL FOUNTAIN ARCHITECTS.</p>	CLIENT	Tony Walls			DRAWING	SECTION BB			 <p>MICHAEL FOUNTAIN ARCHITECTS PTY. LTD. 2/ 5 NARABANG WAY BELROSE NSW 2085 TEL (02) 9450 2070 FAX (02) 94502757</p>	
	A	Issued for Review	14.10.19		PROJECT	Alterations & Additions 316 Hudson Parade Clareville NSW 2107			DRAWN	RJC & DMS	CHKD	APPROVED		
	B	Issued for Information	27.07.20		SCALE	1 : 50 @ A3			DATE	Sept 2019		CAD FILE No		
	C	Issued for Review	18.08.20		JOB NO	1605		DRAWING NO	DA- 021		ISSUE	i		
	D	Issued for 3d	26.08.20											
	E	Issued for Development Application	09.12.20											
	H	Issued for Review	03.06.21											
	i	Issued to Council	09.06.21											



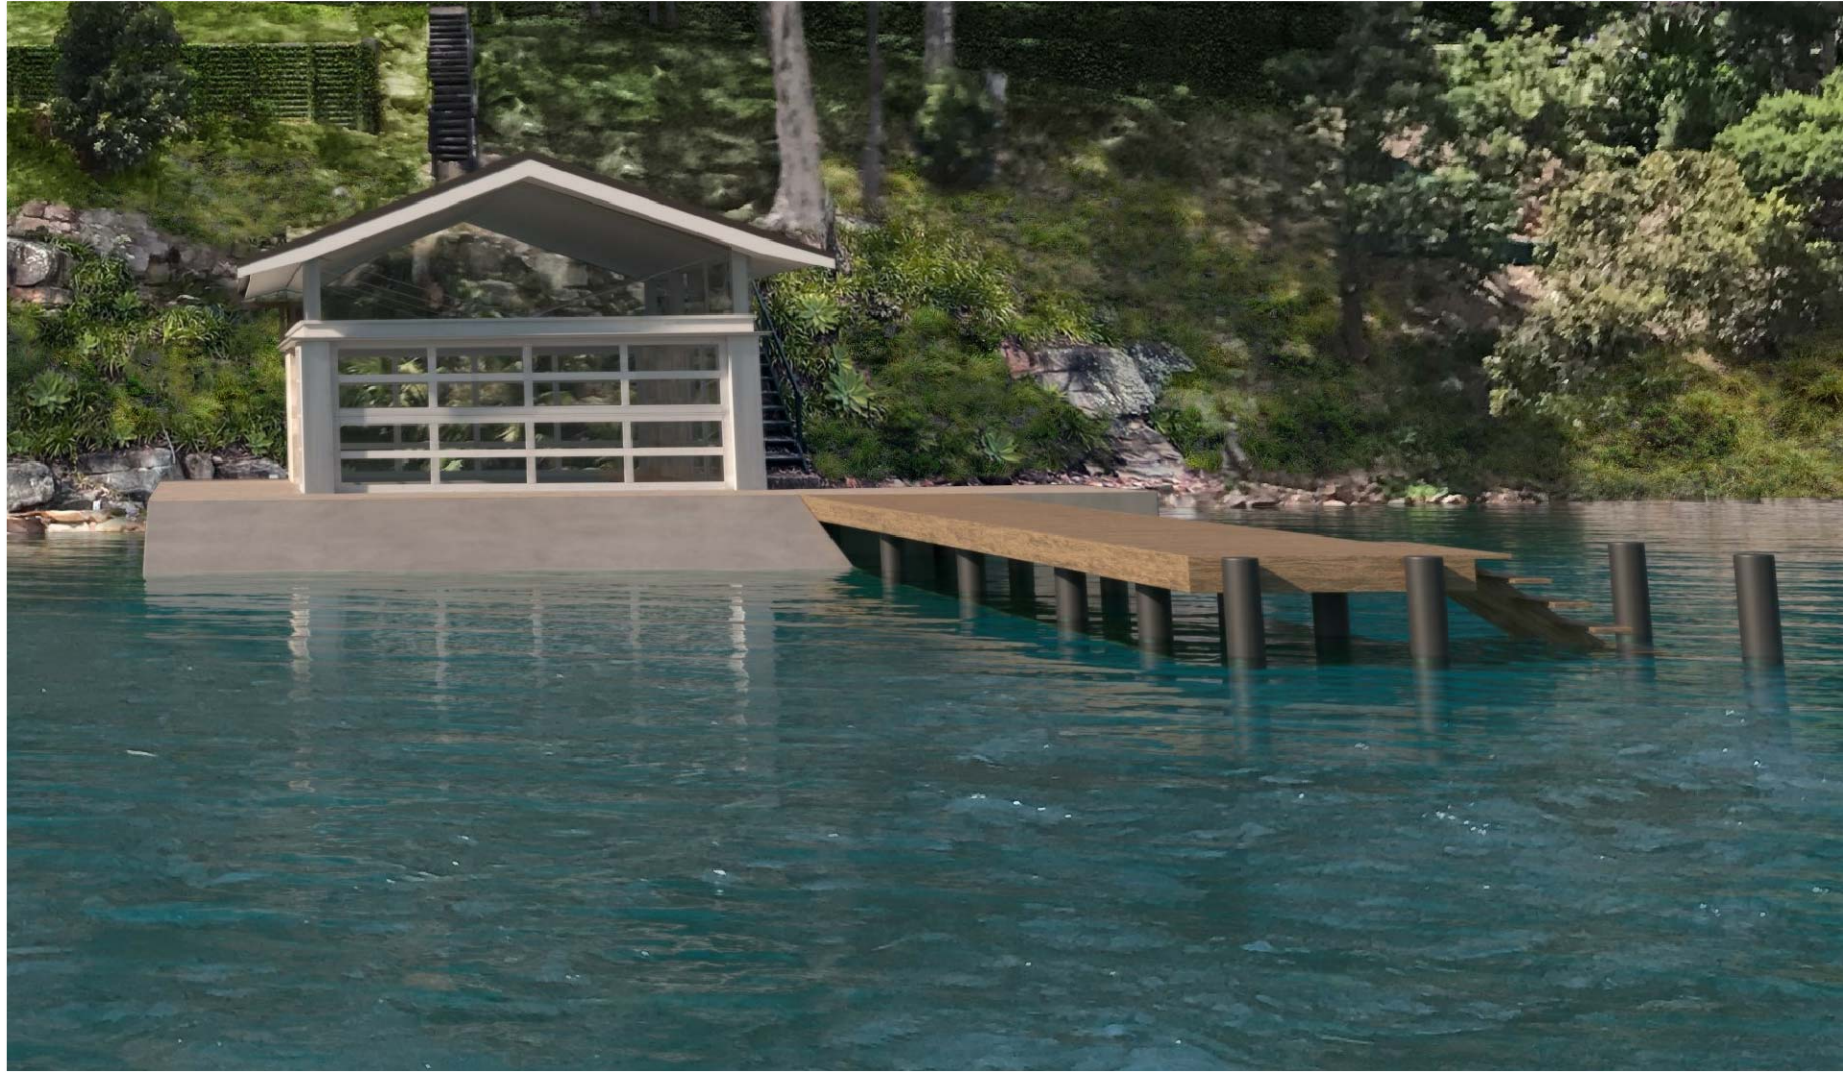

Copper aesthetic - for the roof ↑



Timber & copper aesthetic ↓



← Stone walls



→ Sandstone retaining wall

 MICHAEL FOUNTAIN ARCHITECTS PTY. LTD. 2/ 5 NARABANG WAY, BELROSE NSW 2085 TEL (02) 9450 2070 FAX (02) 94502757	ISSUE	AMENDMENT	DATE	THIS DRAWING IS SUBJECT TO COPYRIGHT AND IS NOT TO BE USED OR REPRODUCED FOR PURPOSES OTHER THAN THE CONSTRUCTION OF THE SUBJECT BUILDING ON THE SUBJECT SITE WITHOUT THE CONSENT OF MICHAEL FOUNTAIN ARCHITECT. FIGURED DIMENSIONS TAKE PRECEDENCE. ALL DIMENSIONS ARE TO BE VERIFIED ON SITE PRIOR TO ORDERING ANY MATERIALS AND/OR BUILDING ELEMENTS AND PRIOR TO COMMENCEMENT OF THE AFFECTED WORKS. ANY DISCREPANCIES ARE TO BE REPORTED TO THE AUTHOR IMMEDIATELY. THIS DRAWING IS NOT TO BE USED FOR CONSTRUCTION UNLESS IT IS ISSUED FOR CONSTRUCTION AND SO MARKED IN THE AMENDMENT COLUMN, AND IS APPROVED AND SIGNED BY THE PRINCIPAL OF MICHAEL FOUNTAIN ARCHITECTS.	CLIENT	Tony Walls			DRAWING			 MICHAEL FOUNTAIN ARCHITECTS PTY. LTD. 2/ 5 NARABANG WAY, BELROSE NSW 2085 TEL (02) 9450 2070 FAX (02) 94502757	
	A	Issued for Review	27.08.20		PROJECT	Alterations & Additions			FINISHES/ MATERIALS				
	B	Issued for Development Application	07.12.20			316 Hudson Parade			DRAWN	CHKD	APPROVED		
	C	Issued for Review	03.06.21			Clareville NSW 2107			RJC				
	D	Issued to Council	09.06.21						SCALE	DATE	CAD FILE No		
									AUG 2020				
									JOB NO	DRAWING NO	ISSUE		
									1605	DA - 030	D		