


OPPOSITE 1483 PITTWATER ROAD, NORTH NARRABEEN

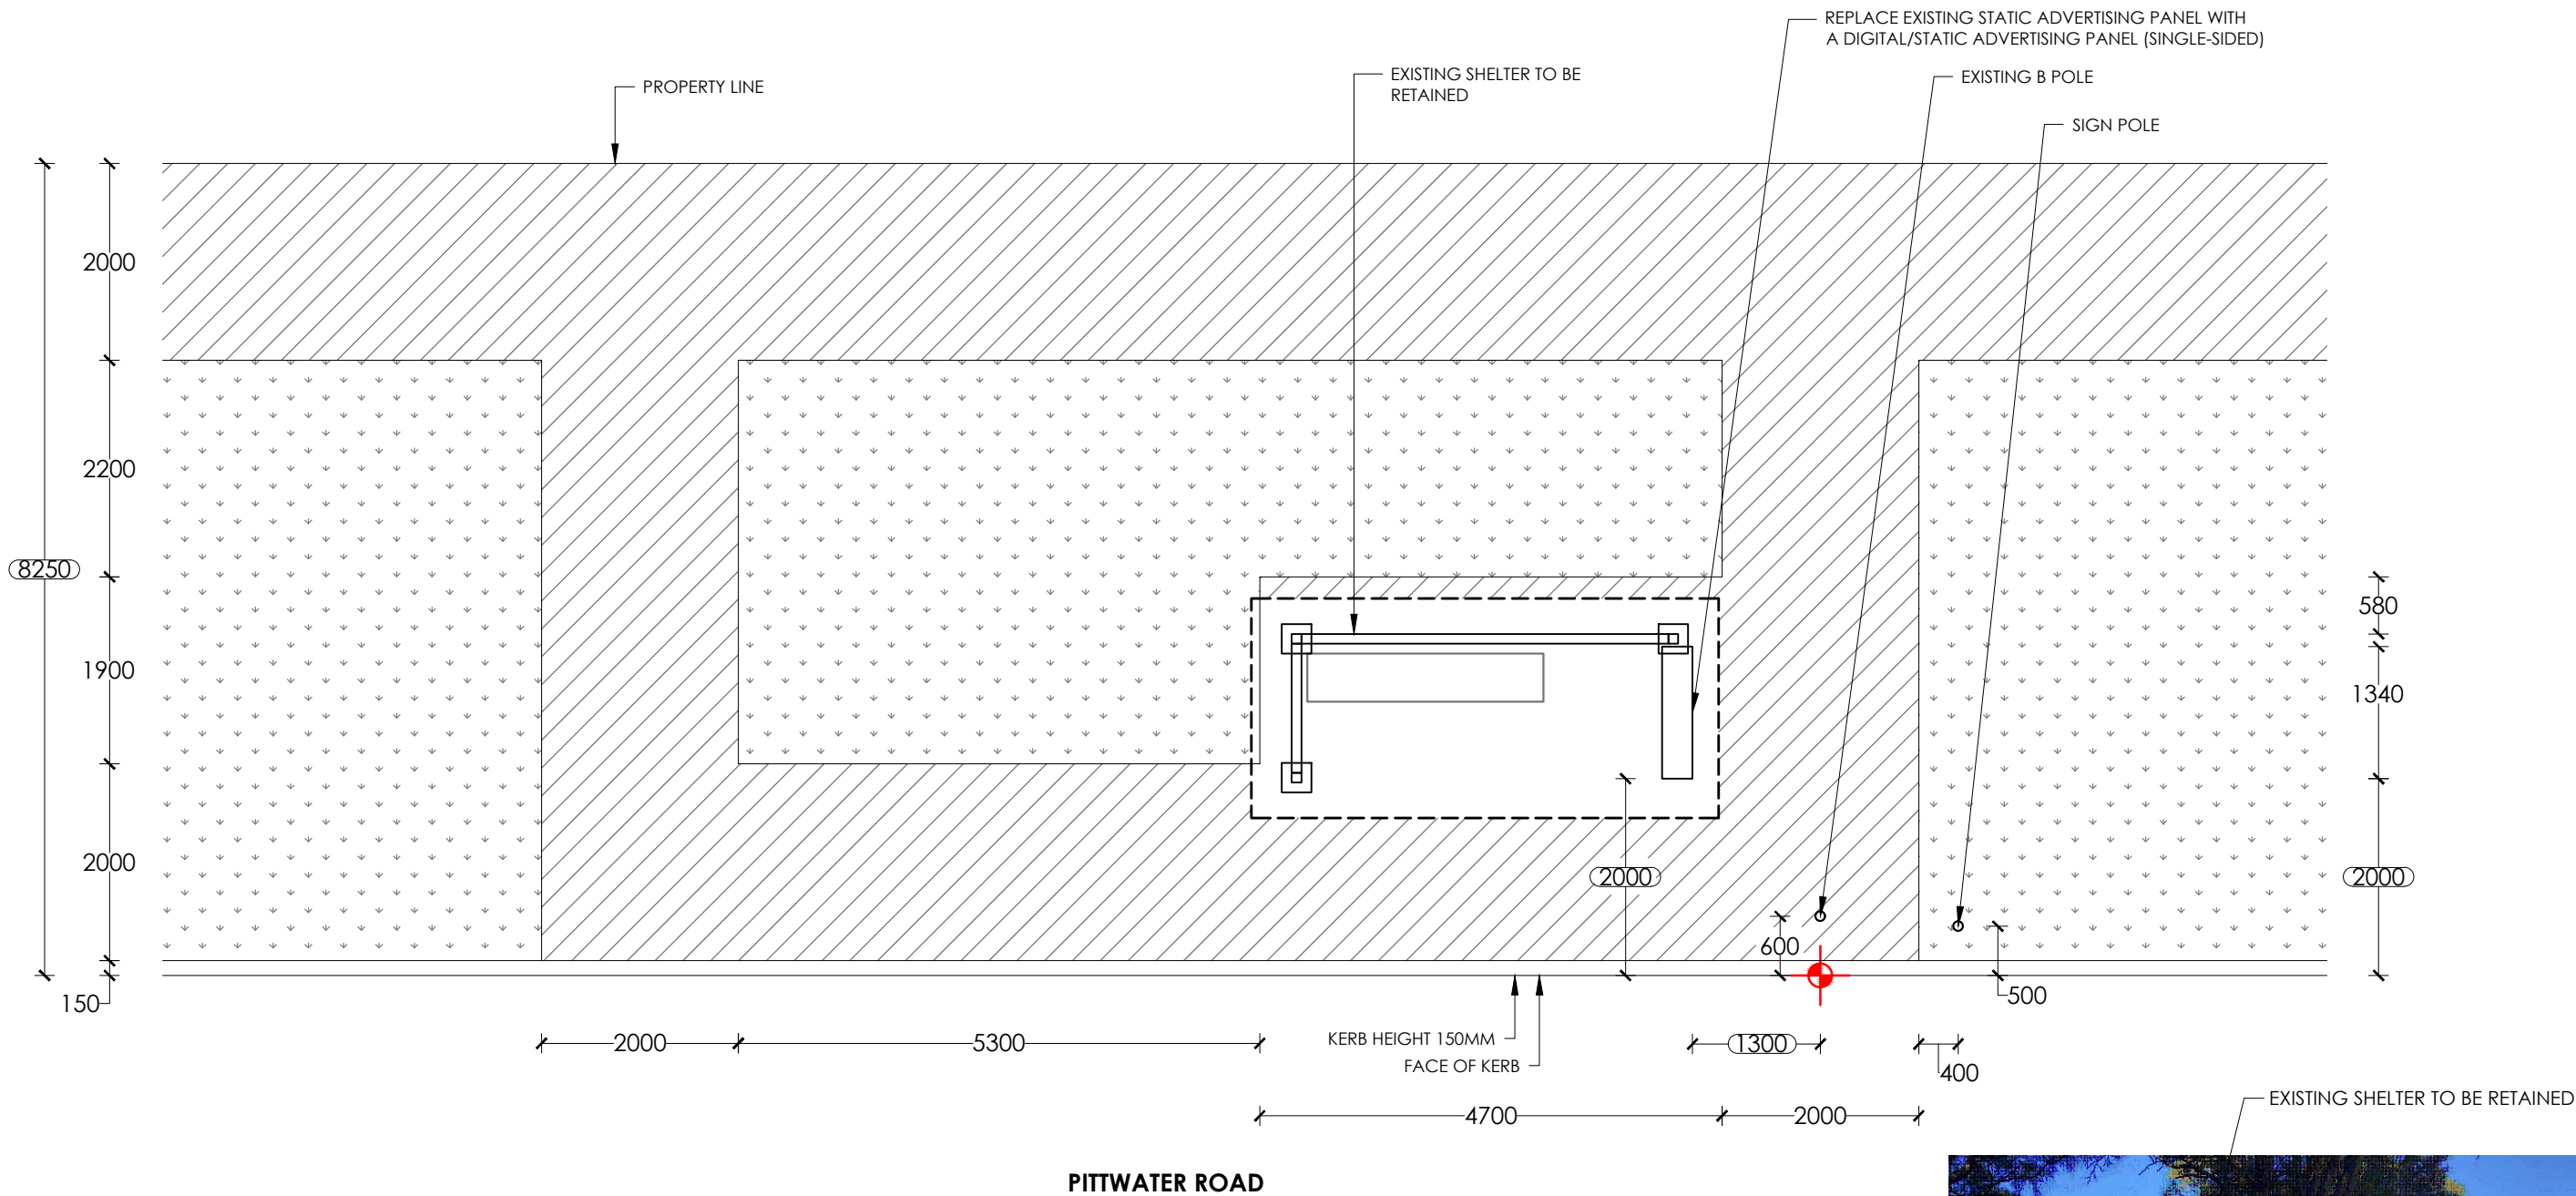

NOTES:

1. Retrofit digital screen
2. Existing shelter to remain.
3. Reinstate all disturbed areas to match existing, refer hatch legend.
4. Light Pole #MV23865 located to the right of the shelter.

NOTE:

PROPOSED CONFIG - DIGITAL/STATIC


SURVEY

1	↓ 1.0
2	↓ 0.8
3	↔ 0.5
4	↑ 11.3

TRANSITION TABLE

LEGEND:

- EXISTING PAVERS/CONCRETE
- GRASS
- NEW PAVERS/CONCRETE
- SET OUT POINT

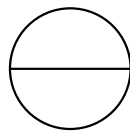

PROPOSED
SCALE 1:70

SITE ADDRESS : OPPOSITE 1483 PITTWATER ROAD, NORTH NARRABEEN

SITE # : 22883

BUS STOP: C2 (210148)



PAPER SIZE: A3

			SCALE	DRAWING NO.
			1:70	101
			REV NO.	DATE
A	03/04/25	SYN	A	03/04/25
REV.	DATE	INT.		