




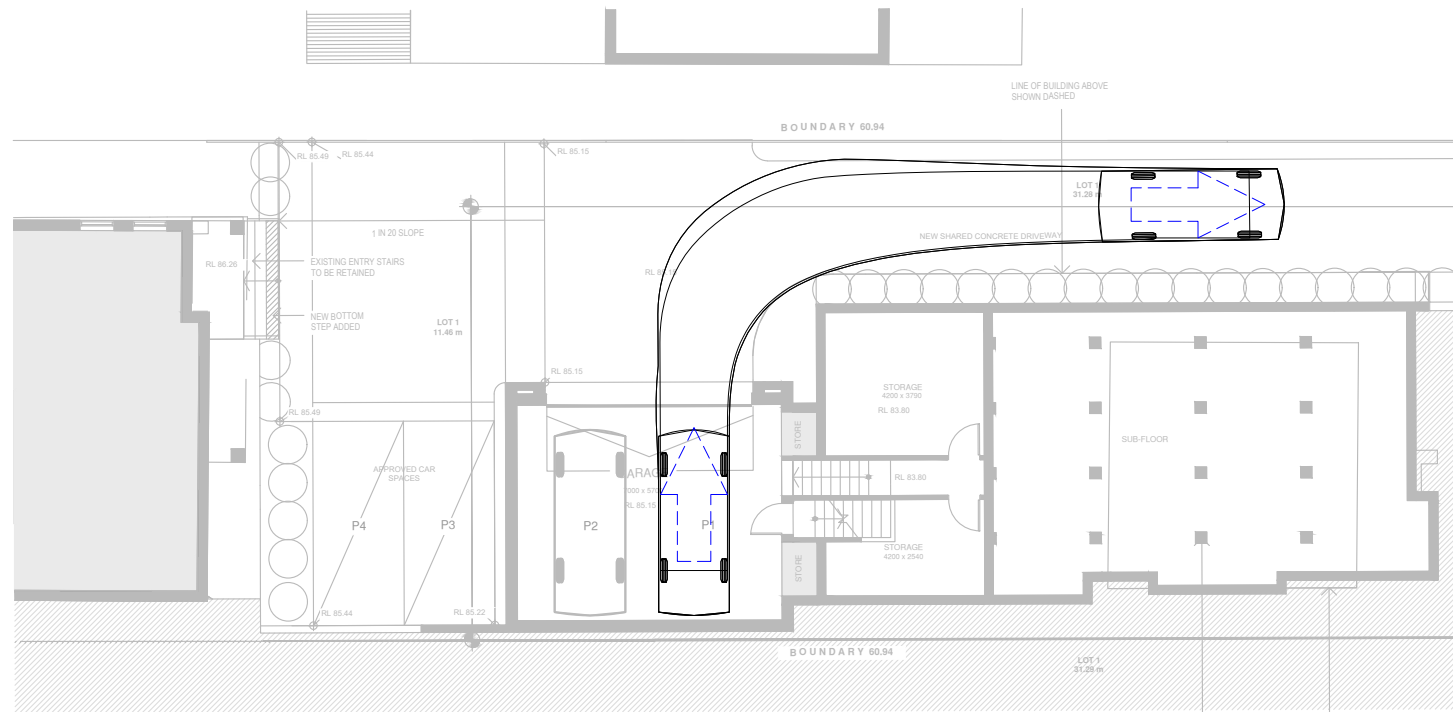


PLAN 5
SWEPT PATH ANALYSIS FOR LOT 1 CAR SPACES EXIT – P1
1:200

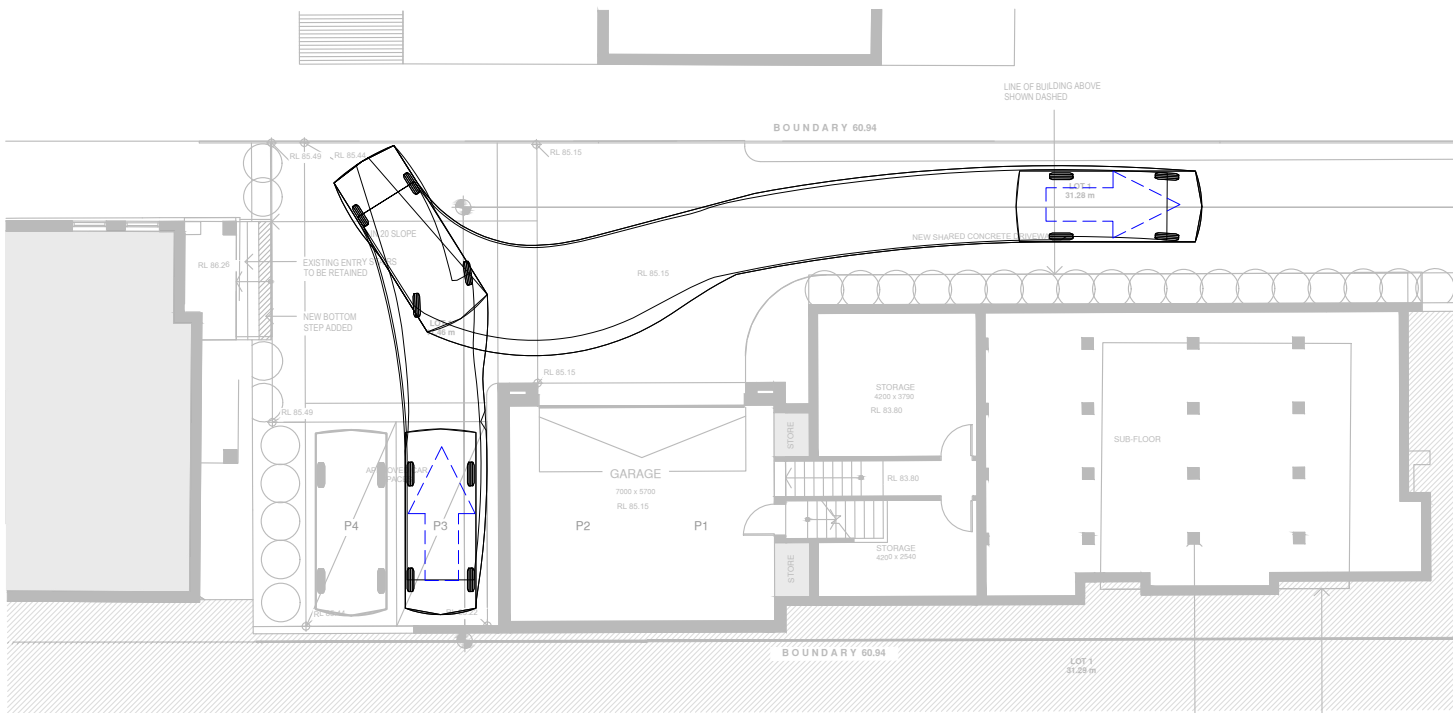

PLAN 7
SWEPT PATH ANALYSIS FOR LOT 2 CAR SPACES EXIT – P3
1:200

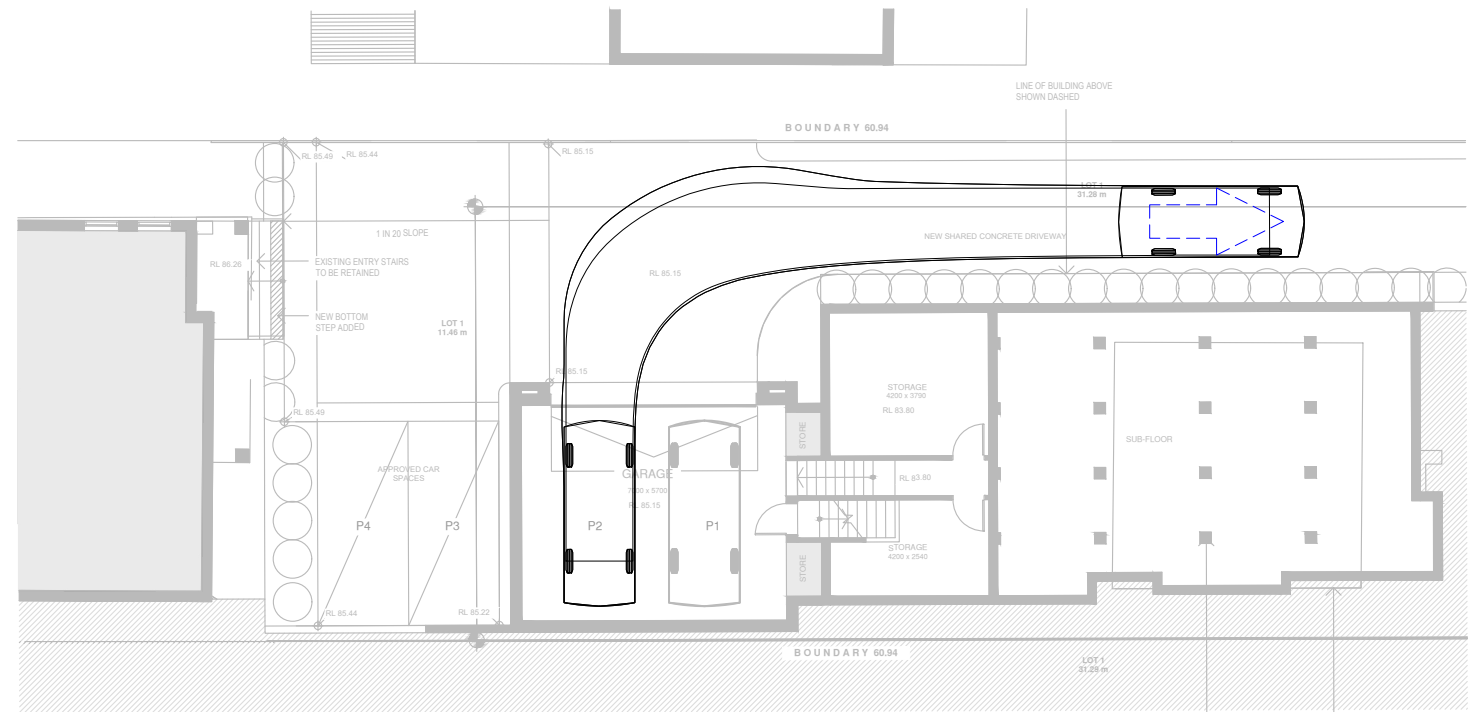

PLAN 6
SWEPT PATH ANALYSIS FOR LOT 1 CAR SPACES EXIT – P2
1:200

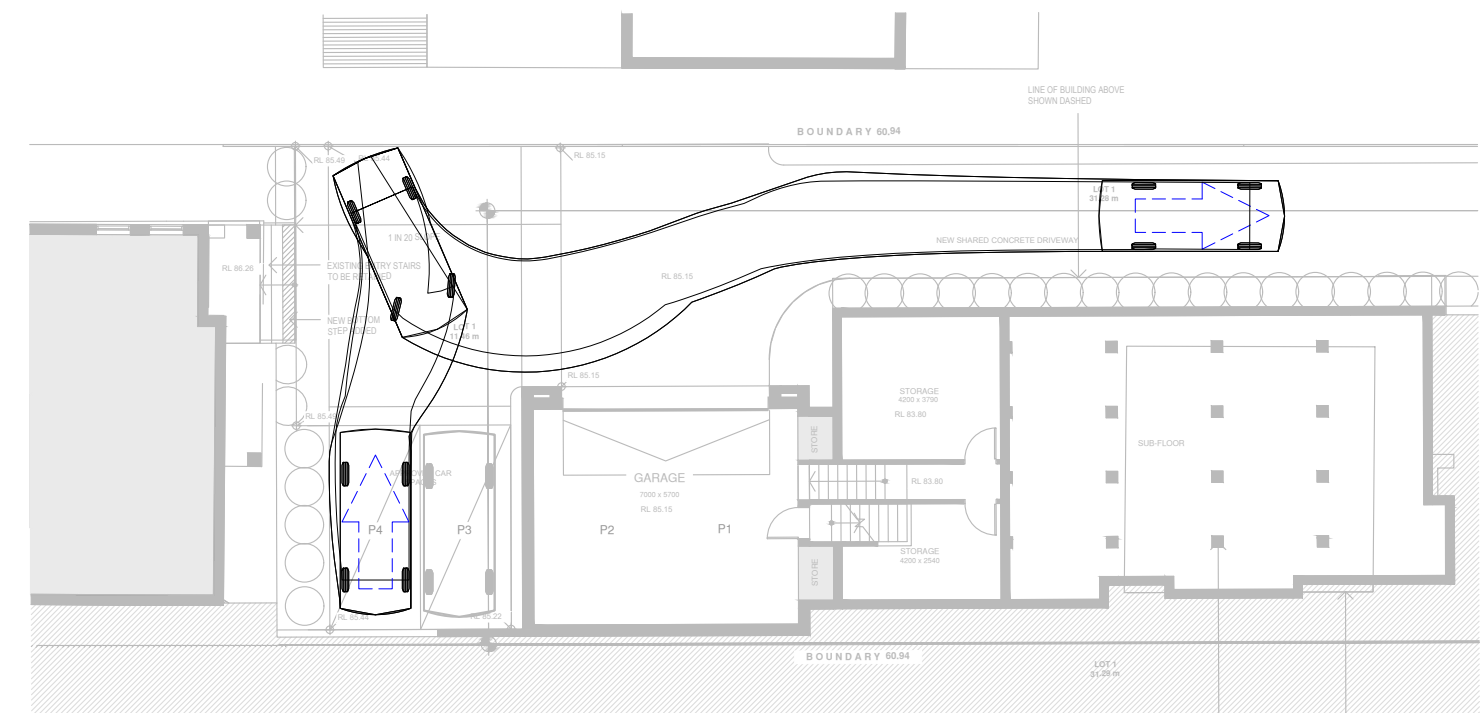


PLAN 8
SWEPT PATH ANALYSIS FOR LOT 2 CAR SPACES EXIT – P4
1:200

NOT FOR CONSTRUCTION


This drawing is confidential and shall only be used for the purposes of this project.					Scale					THE SIGNING OF THIS TITLE BLOCK CONFIRMS THE DESIGN AND DRAFTING OF THIS PROJECT HAVE BEEN PREPARED AND CHECKED IN ACCORDANCE WITH THE STELLEN QUALITY ASSURANCE SYSTEM					17 MARETIMO STREET, BALGOWLAH										
REVISIONS						AS NOTED					DESIGNED	MAI	CHECKED	IRW	 Stellen	Stellen Consulting ABN 61 14 9 095 189	SWEPT PATH ANALYSIS								
											DRAWN	MAI	CHECKED	IRW											
											APPROVED	IRW	DATE	23/08/2018											
1	MAI	23/08/2018	APPROVED FOR DA SUBMISSION			DO NOT SCALE. ALL DIMENSIONS ARE IN MILLIMETRES UNLESS OTHERWISE SPECIFIED																			
0	MAI	26/07/2018	SKETCH																						
No.	BY	DATE	DESCRIPTION																						
			APPD																						
															Size	A3	Status	APPROVED FOR DA SUBMISSION			Org No.	CV-001		Rev.	1



Stellen Consulting ABN 61 149 095 189

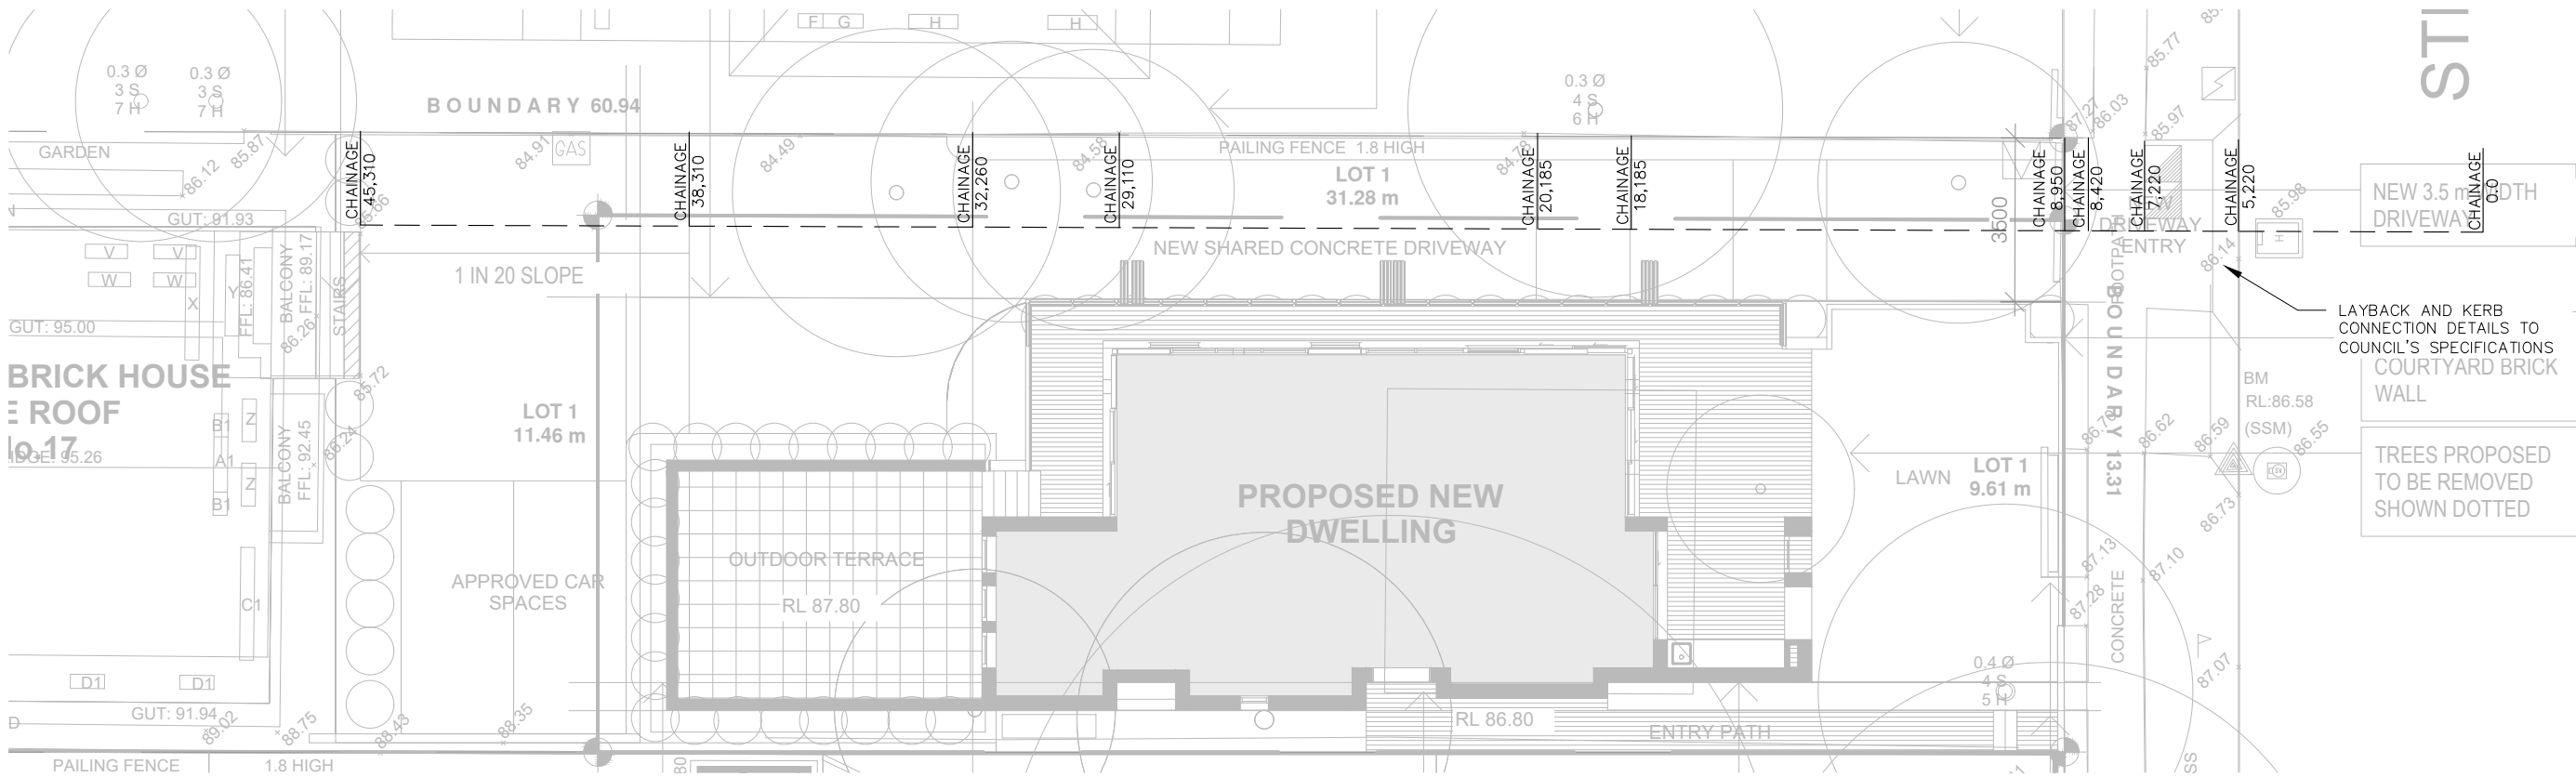


PLAN
9
DRIVEWAY PLAN
1:150

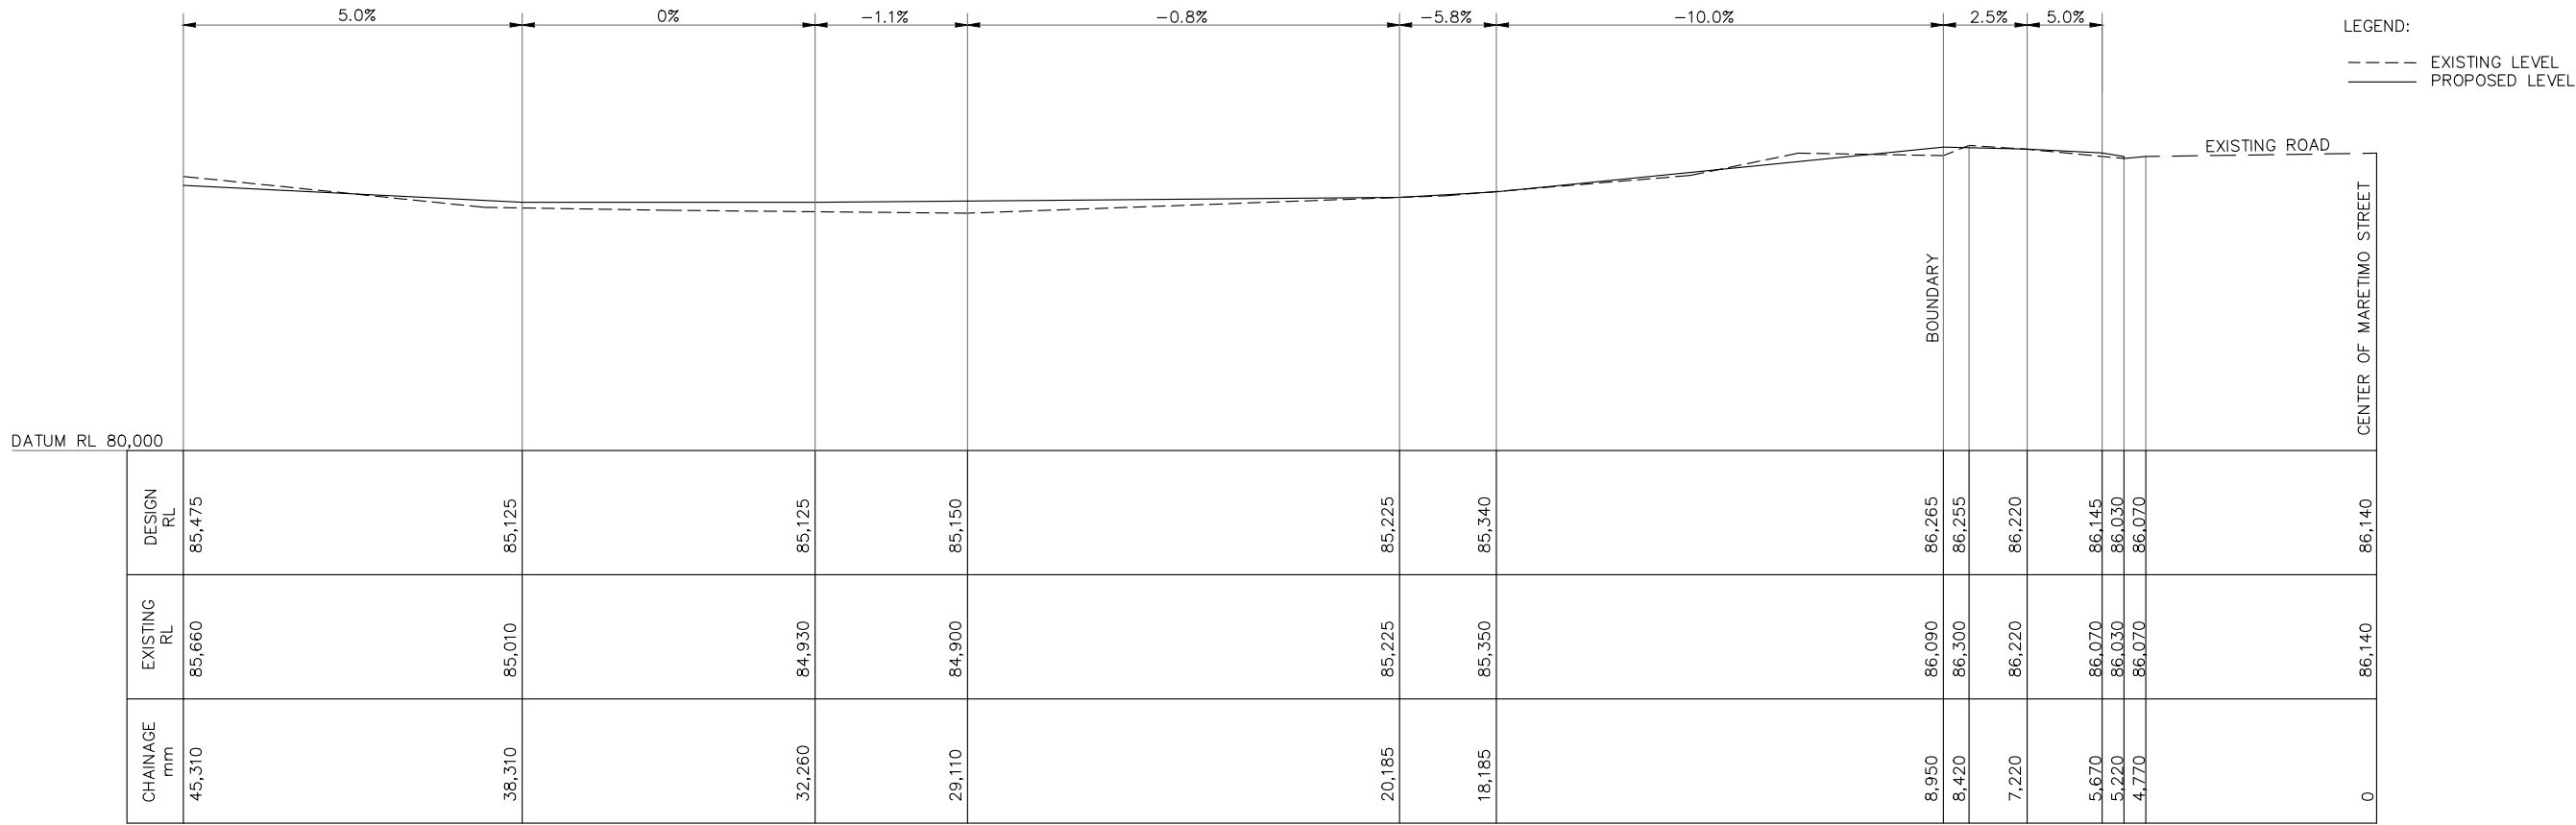

SECTION
1
DRIVEWAY LONG-SECTION ALONG CENTER-LINE
1:150

NOT FOR CONSTRUCTION

This drawing is confidential and shall only be used for the purposes of this project.					Scale				THE SIGNING OF THIS TITLE BLOCK CONFIRMS THE DESIGN AND DRAFTING OF THIS PROJECT HAVE BEEN PREPARED AND CHECKED IN ACCORDANCE WITH THE STELLEN QUALITY ASSURANCE SYSTEM				17 MARETIMO STREET, BALGOWLAH DRIVEWAY LAYOUT & LONG-SECTION SizeA3StatusAPPROVED FOR DA SUBMISSIONOrg No.CV-002Rev.1			
REVISIONS					AS NOTED				DESIGNED	MAI	CHECKED	IRW				
					DO NOT SCALE. ALL DIMENSIONS ARE IN MILLIMETRES UNLESS OTHERWISE SPECIFIED				DRAWN	MAI	CHECKED	IRW				
	No.	BY	DATE	DESCRIPTION	APPD					APPROVED	IRW	DATE	23/08/2018	Stellen		
	1	MAI	31/08/2018	APPROVED FOR DA SUBMISSION	IRW									Stellen Consulting ABN 61 149 095 189		
	0	MAI	23/08/2018	DRAFT	IRW											

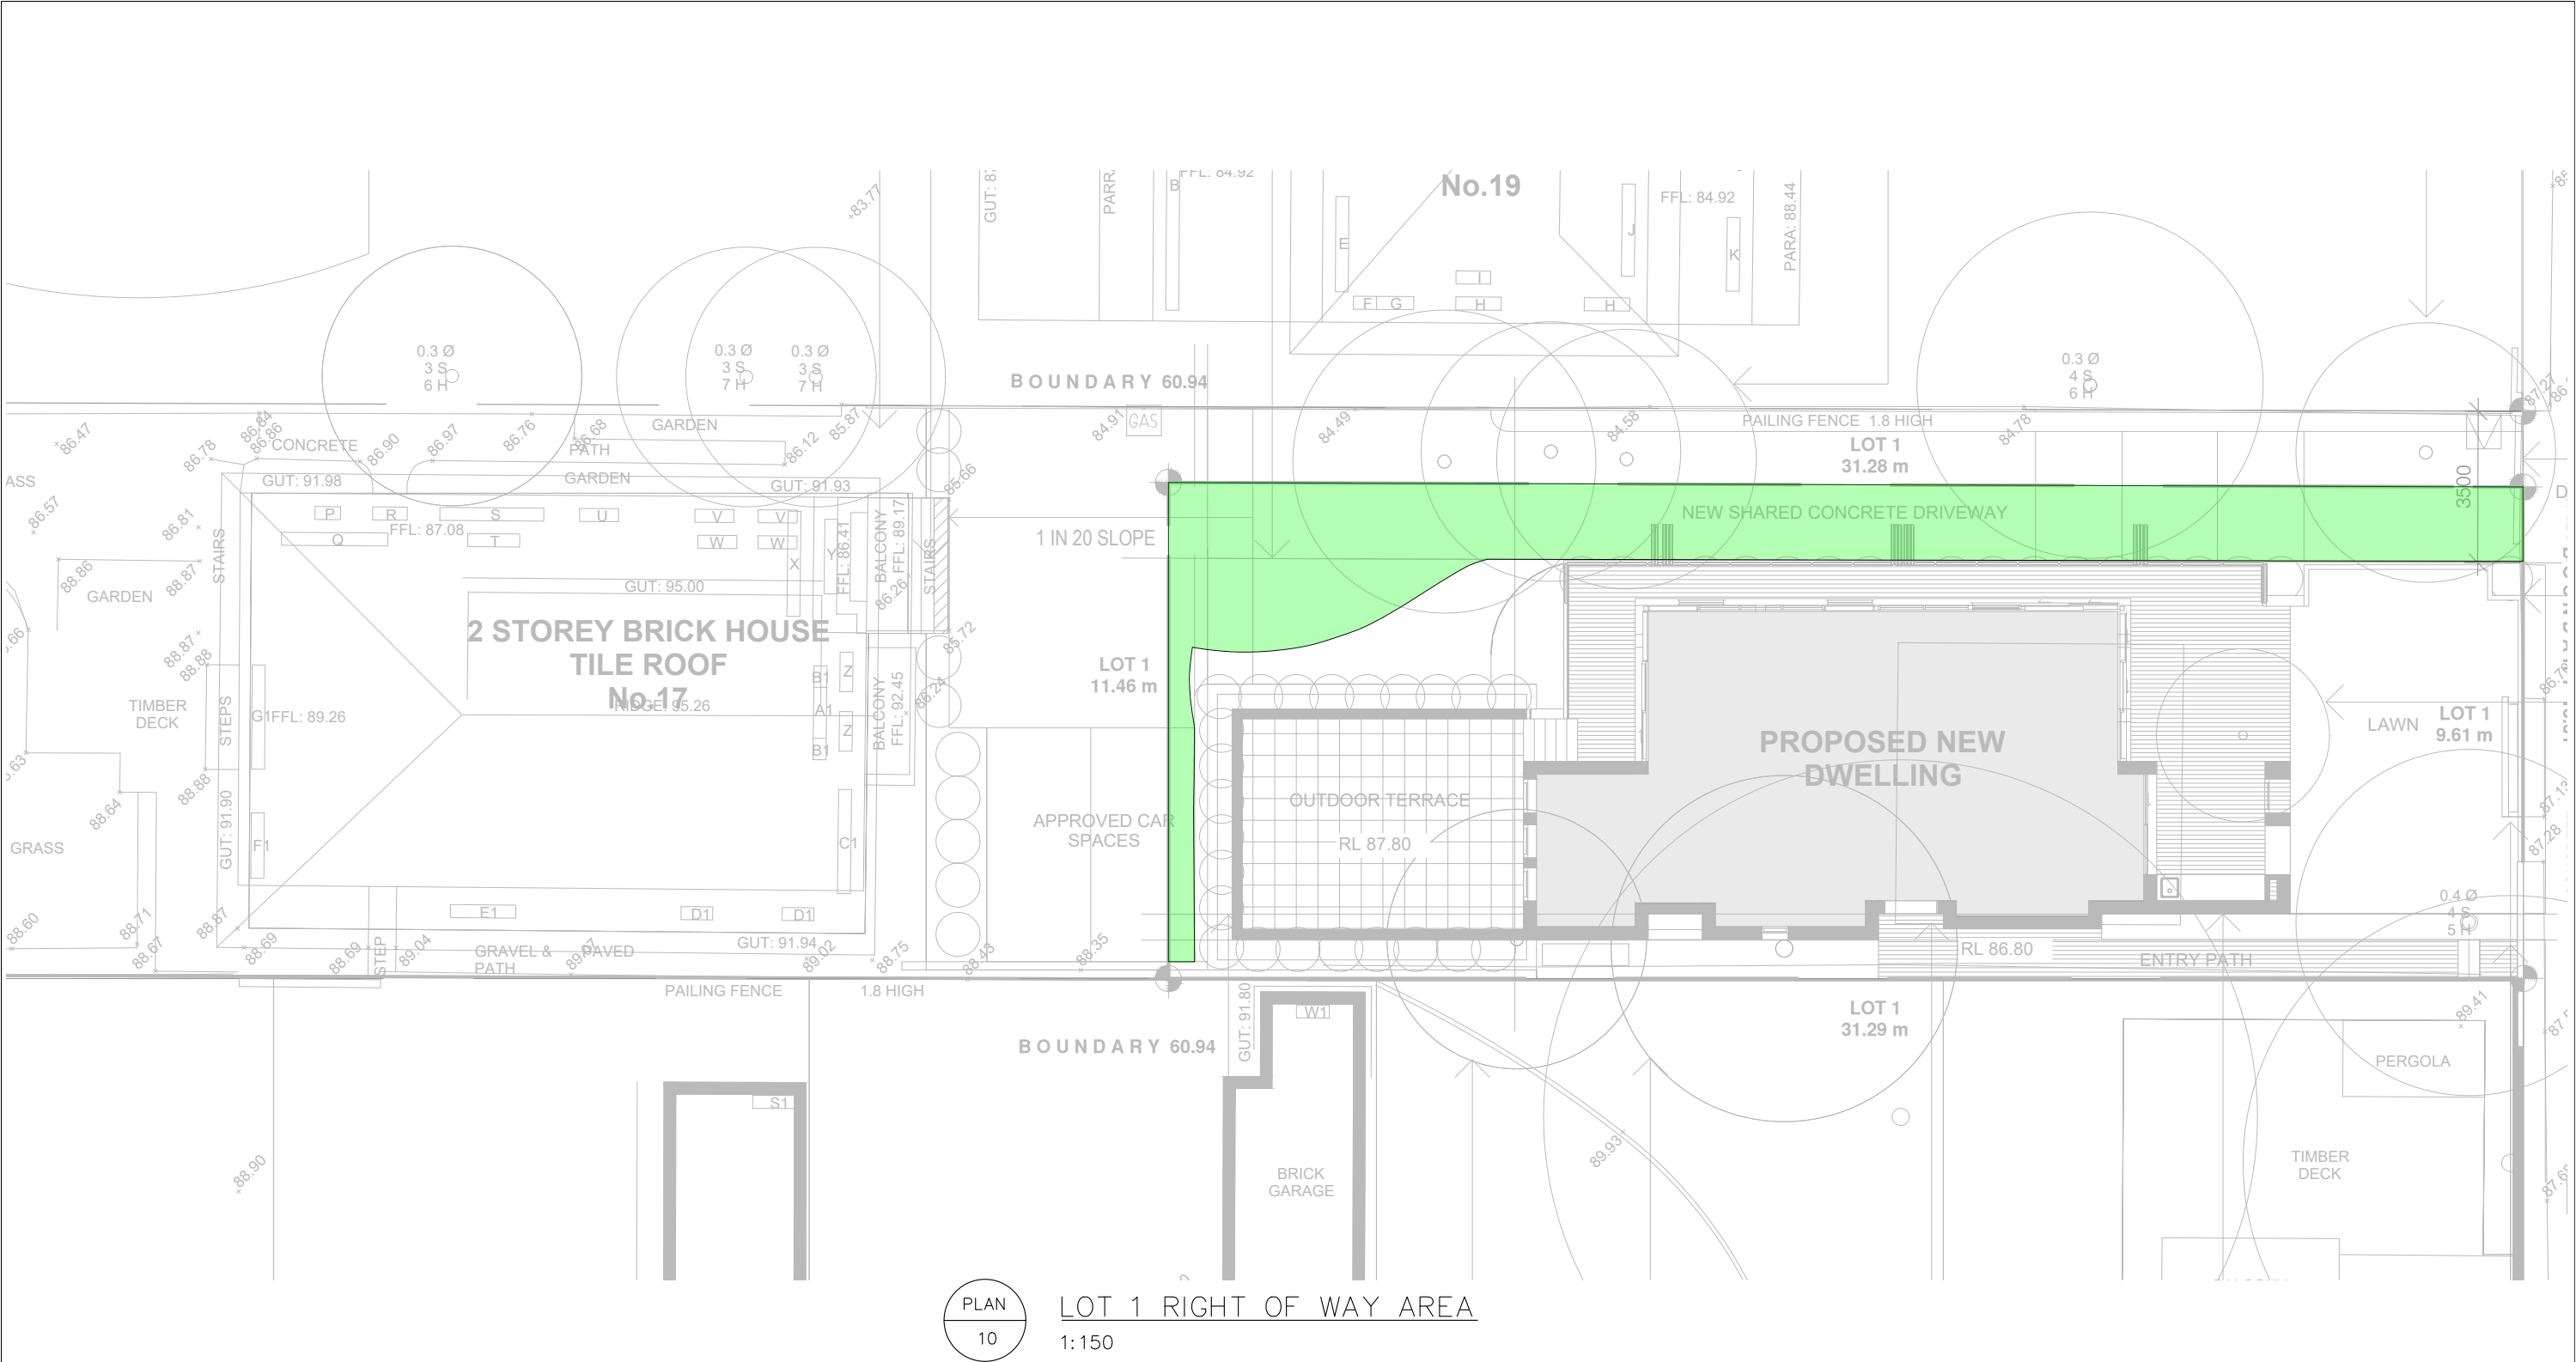

NOT FOR CONSTRUCTION

This drawing is confidential and shall only be used for the purposes of this project.					Scale	THE SIGNING OF THIS TITLE BLOCK CONFIRMS THE DESIGN AND DRAFTING OF THIS PROJECT HAVE BEEN PREPARED AND CHECKED IN ACCORDANCE WITH THE STELLEN QUALITY ASSURANCE SYSTEM					17 MARETIMO STREET, BALGOWLAH			
REVISIONS						DESIGNED	MAI	CHECKED	IRW		RIGHT OF WAY			
					AS NOTED	DRAWN	MAI	CHECKED	IRW					
	0	MAI	31/08/2018	APPROVED FOR DA SUBMISSION		APPROVED	IRW	DATE	31/08/2018		Size	A3	Status	APPROVED FOR DA SUBMISSION
DO NOT SCALE. ALL DIMENSIONS ARE IN MILLIMETRES UNLESS OTHERWISE SPECIFIED					Stellen Consulting ABN 61 149 095 189					Org No. CV-003				
										Rev. 1				