


NO. 272 CONDAMINE STREET, MANLY VALE

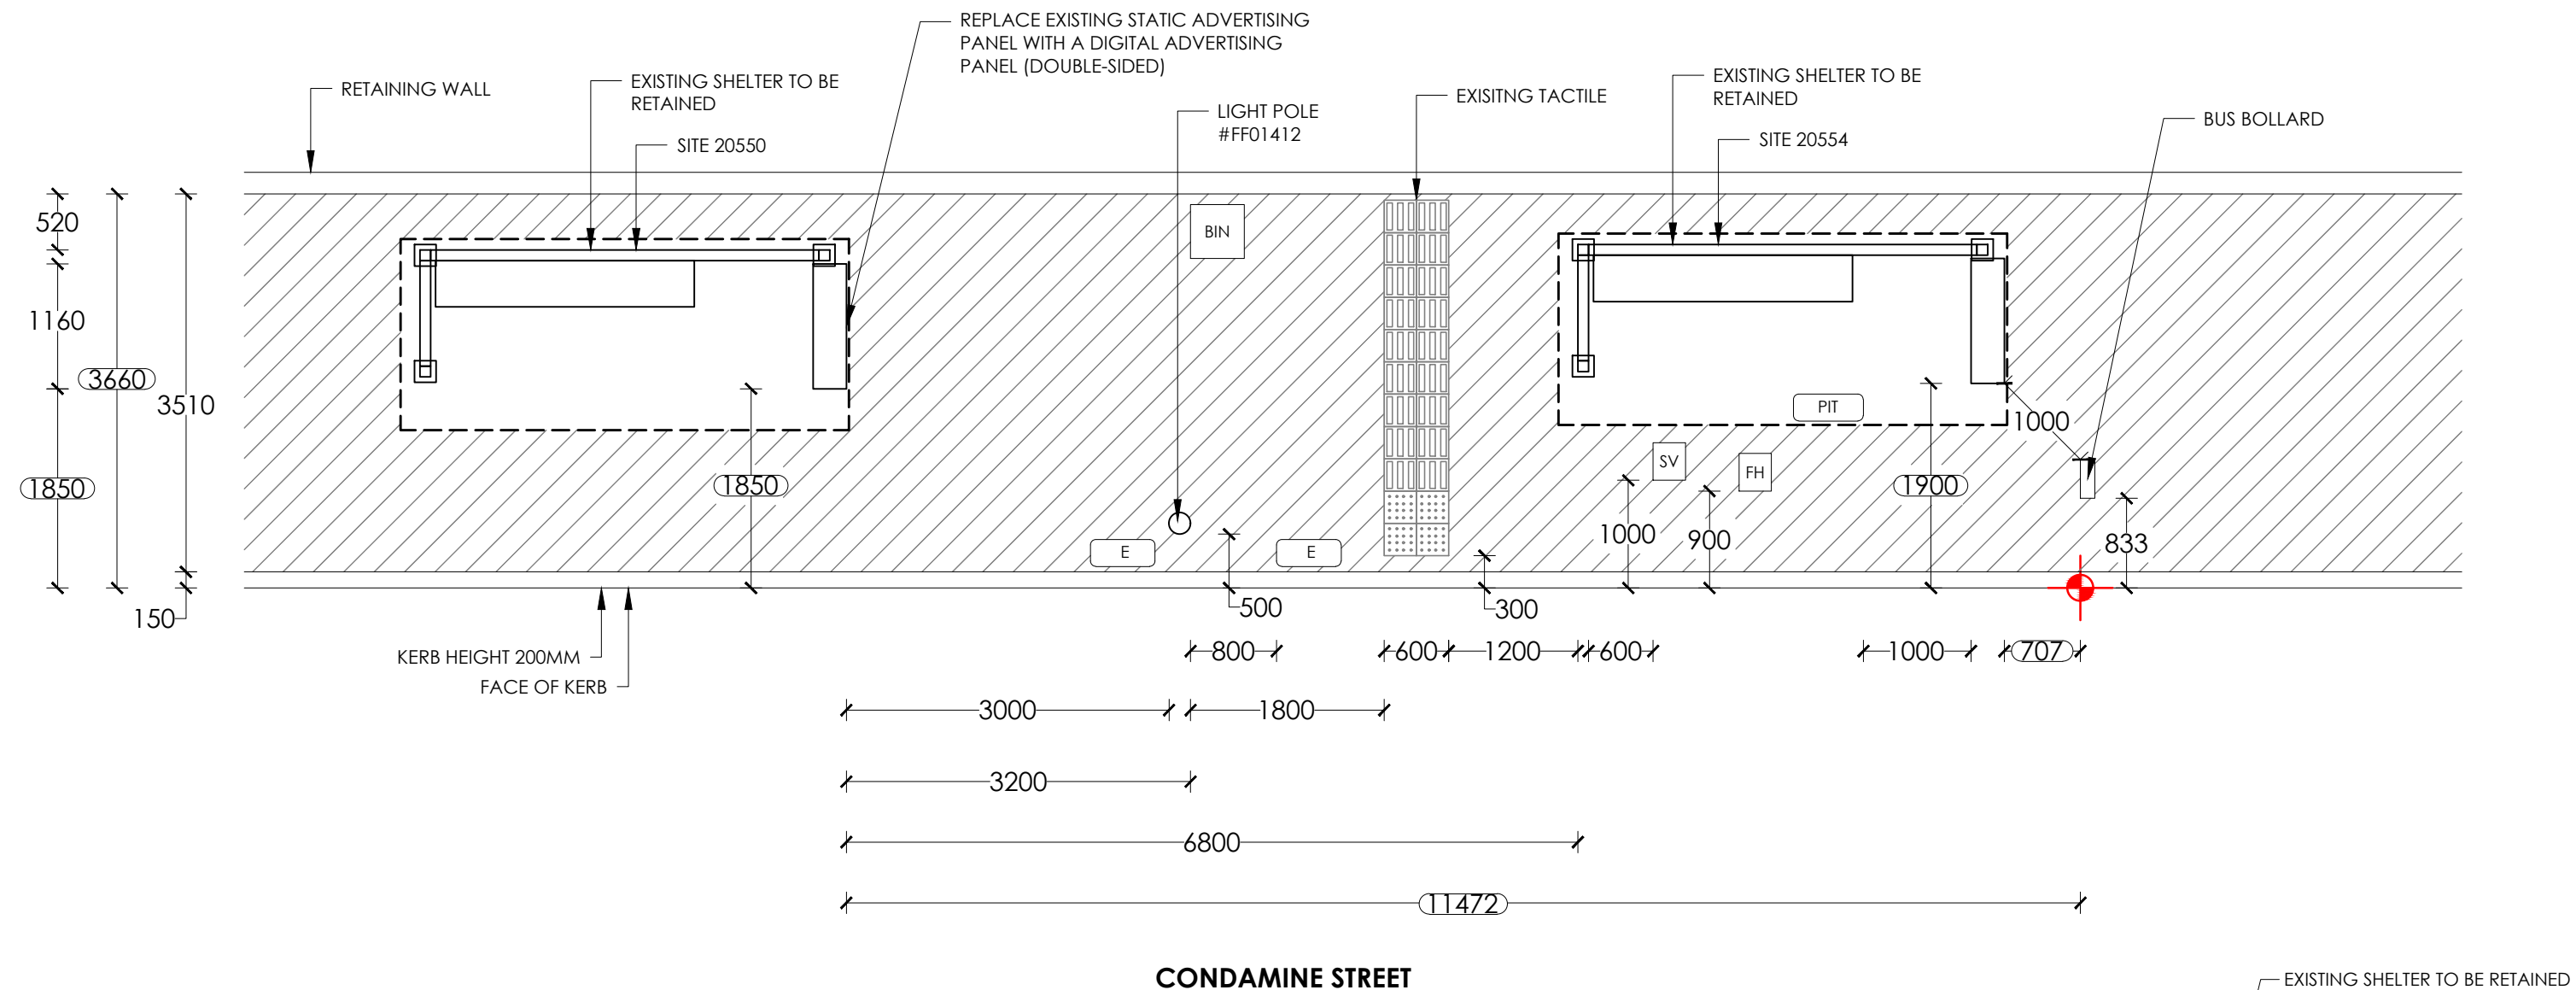

NOTES:

1. Retrofit digital screen
2. Existing shelter to remain.
3. Reinstate all disturbed areas to match existing, refer hatch legend.

NOTE:

PROPOSED CONFIG - DIGITAL/DIGITAL



SURVEY

1	1.1
2	1.6
3	1.9

TRANSITION TABLE

LEGEND:

- EXISTING PAVERS/CONCRETE
- GRASS
- NEW PAVERS/CONCRETE
- SET OUT POINT

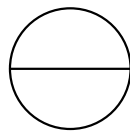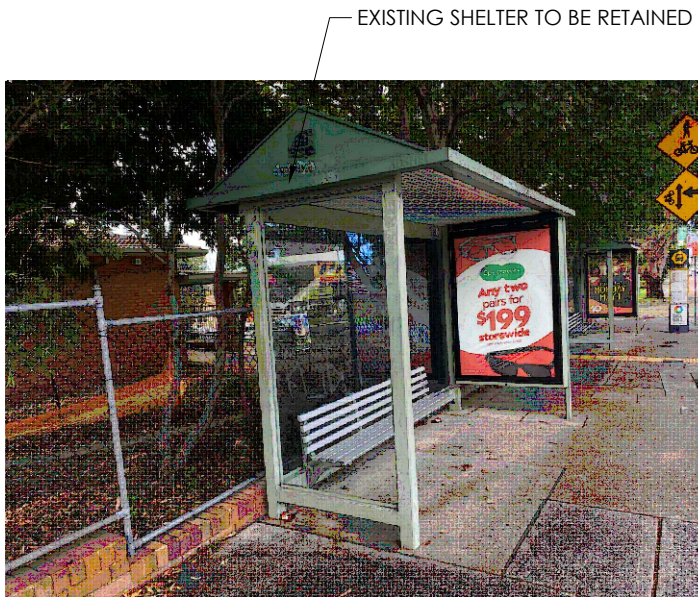

PROPOSED
SCALE 1:60

SITE ADDRESS : IN FRONT OF NO. 272 CONDAMINE STREET, MANLY VALE

SITE # : 20550

BUS STOP: 16 (209324)



PAPER SIZE: A3

			SCALE	DRAWING NO.
B	25/03/25	SYN	1:60	101
A	04/08/17	NK	REV NO.	DATE
REV.	DATE	INT.	B	25/03/25