



PITTWATER ROAD, OPPOSITE No. 1525 PITTWATER RD NORTH NARRABEEN

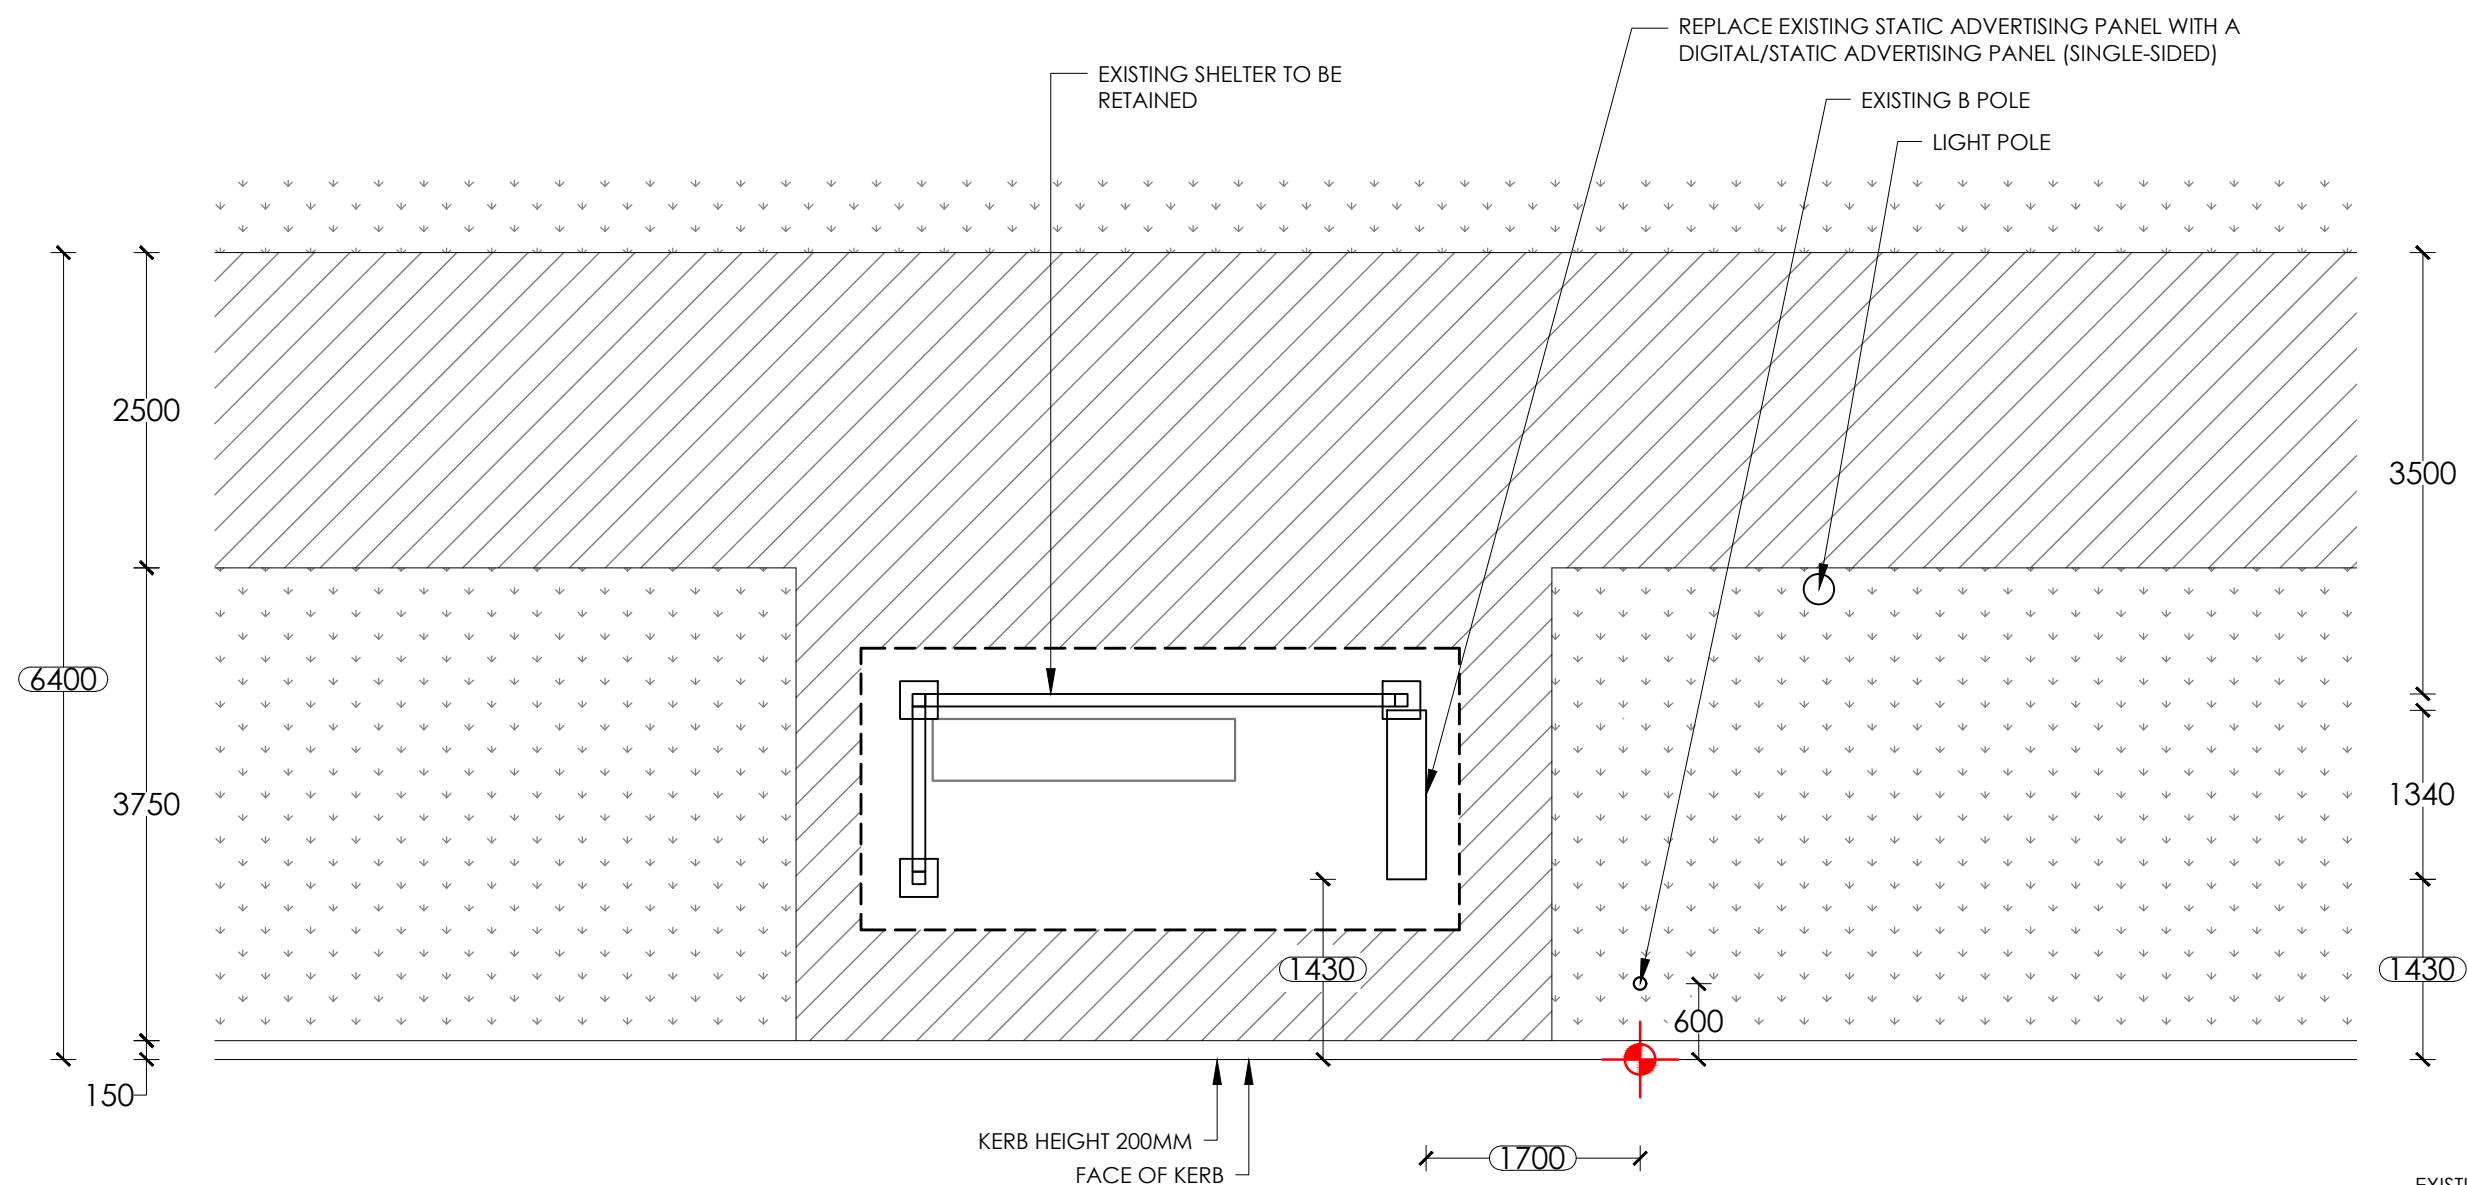

PITTWATER ROAD

EXISTING SHELTER TO BE RETAINED

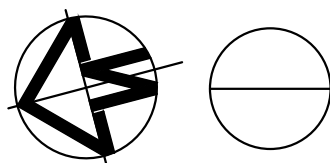

PROPOSED

SCALE 1:60

NOTES:

1. Retrofit digital screen
2. Existing shelter to remain.
3. Reinstate all disturbed areas to match existing, refer hatch legend.
4. Light pole located 7m to the left of the shelter.

NOTE:

PROPOSED CONFIG - DIGITAL/STATIC

SURVEY		TRANSITION TABLE	
1	↓ 1.9		
2	↓ 1.8		
3	↔ 0.8		

LEGEND:

- EXISTING PAVERS/CONCRETE

GRASS

NEW PAVERS/CONCRETE

SET OUT POINT

SITE ADDRESS : PITTWATER RD, OPPOSITE No. 1525 PITTWATER RD NORTH NARRABEEN

SITE # : 22846

BUS STOP: C1 (210146)



PAPER SIZE: A3

			SCALE 1:60	DRAWING NO. 101
				REV NO. B
B	03/04/25	SYN		
A	26/07/17	AT		
REV	DATE	INT		