


# MANLY VALE NURSING HOME - HARDI AGED CARE


## GORDON AND CONDAMINE STREET, MANLY VALE NSW 2093


### CIVIL SERVICES


### LEGEND

#### SOIL EROSION AND SEDIMENT CONTROL


 PIT WRAP


 SAND BAGS


 SEDIMENT FENCE


 CONSTRUCTION ENTRY/EXIT


#### STORMWATER

 EXISTING STORMWATER INFRASTRUCTURE


 PROPOSED STORMWATER INFRASTRUCTURE


 **FL24.37** PROPOSED FLOOR LEVELS

 PROPOSED DOWNPIPES

 EXISTING DOWNPIPES


DRAWING LIST	
DRAWING No.	DRAWING TITLE
CIV-0005	SOIL EROSION AND SEDIMENT CONTROL PLAN
CIV-0008	STORMWATER MANAGEMENT PLAN

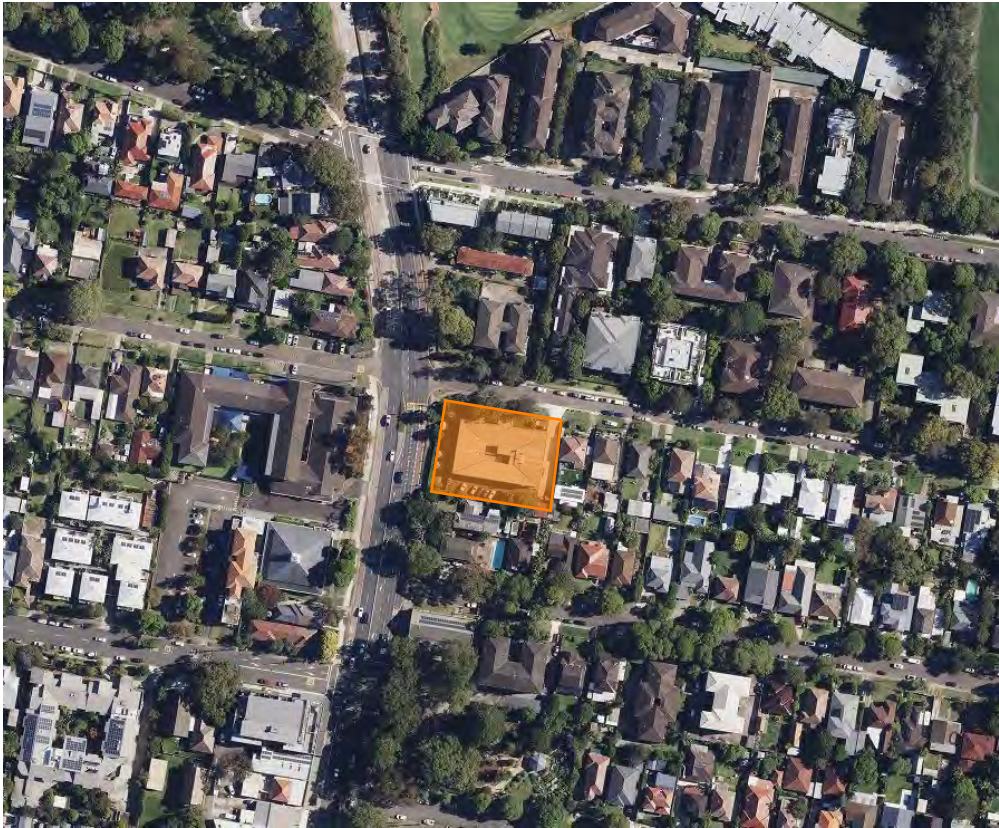

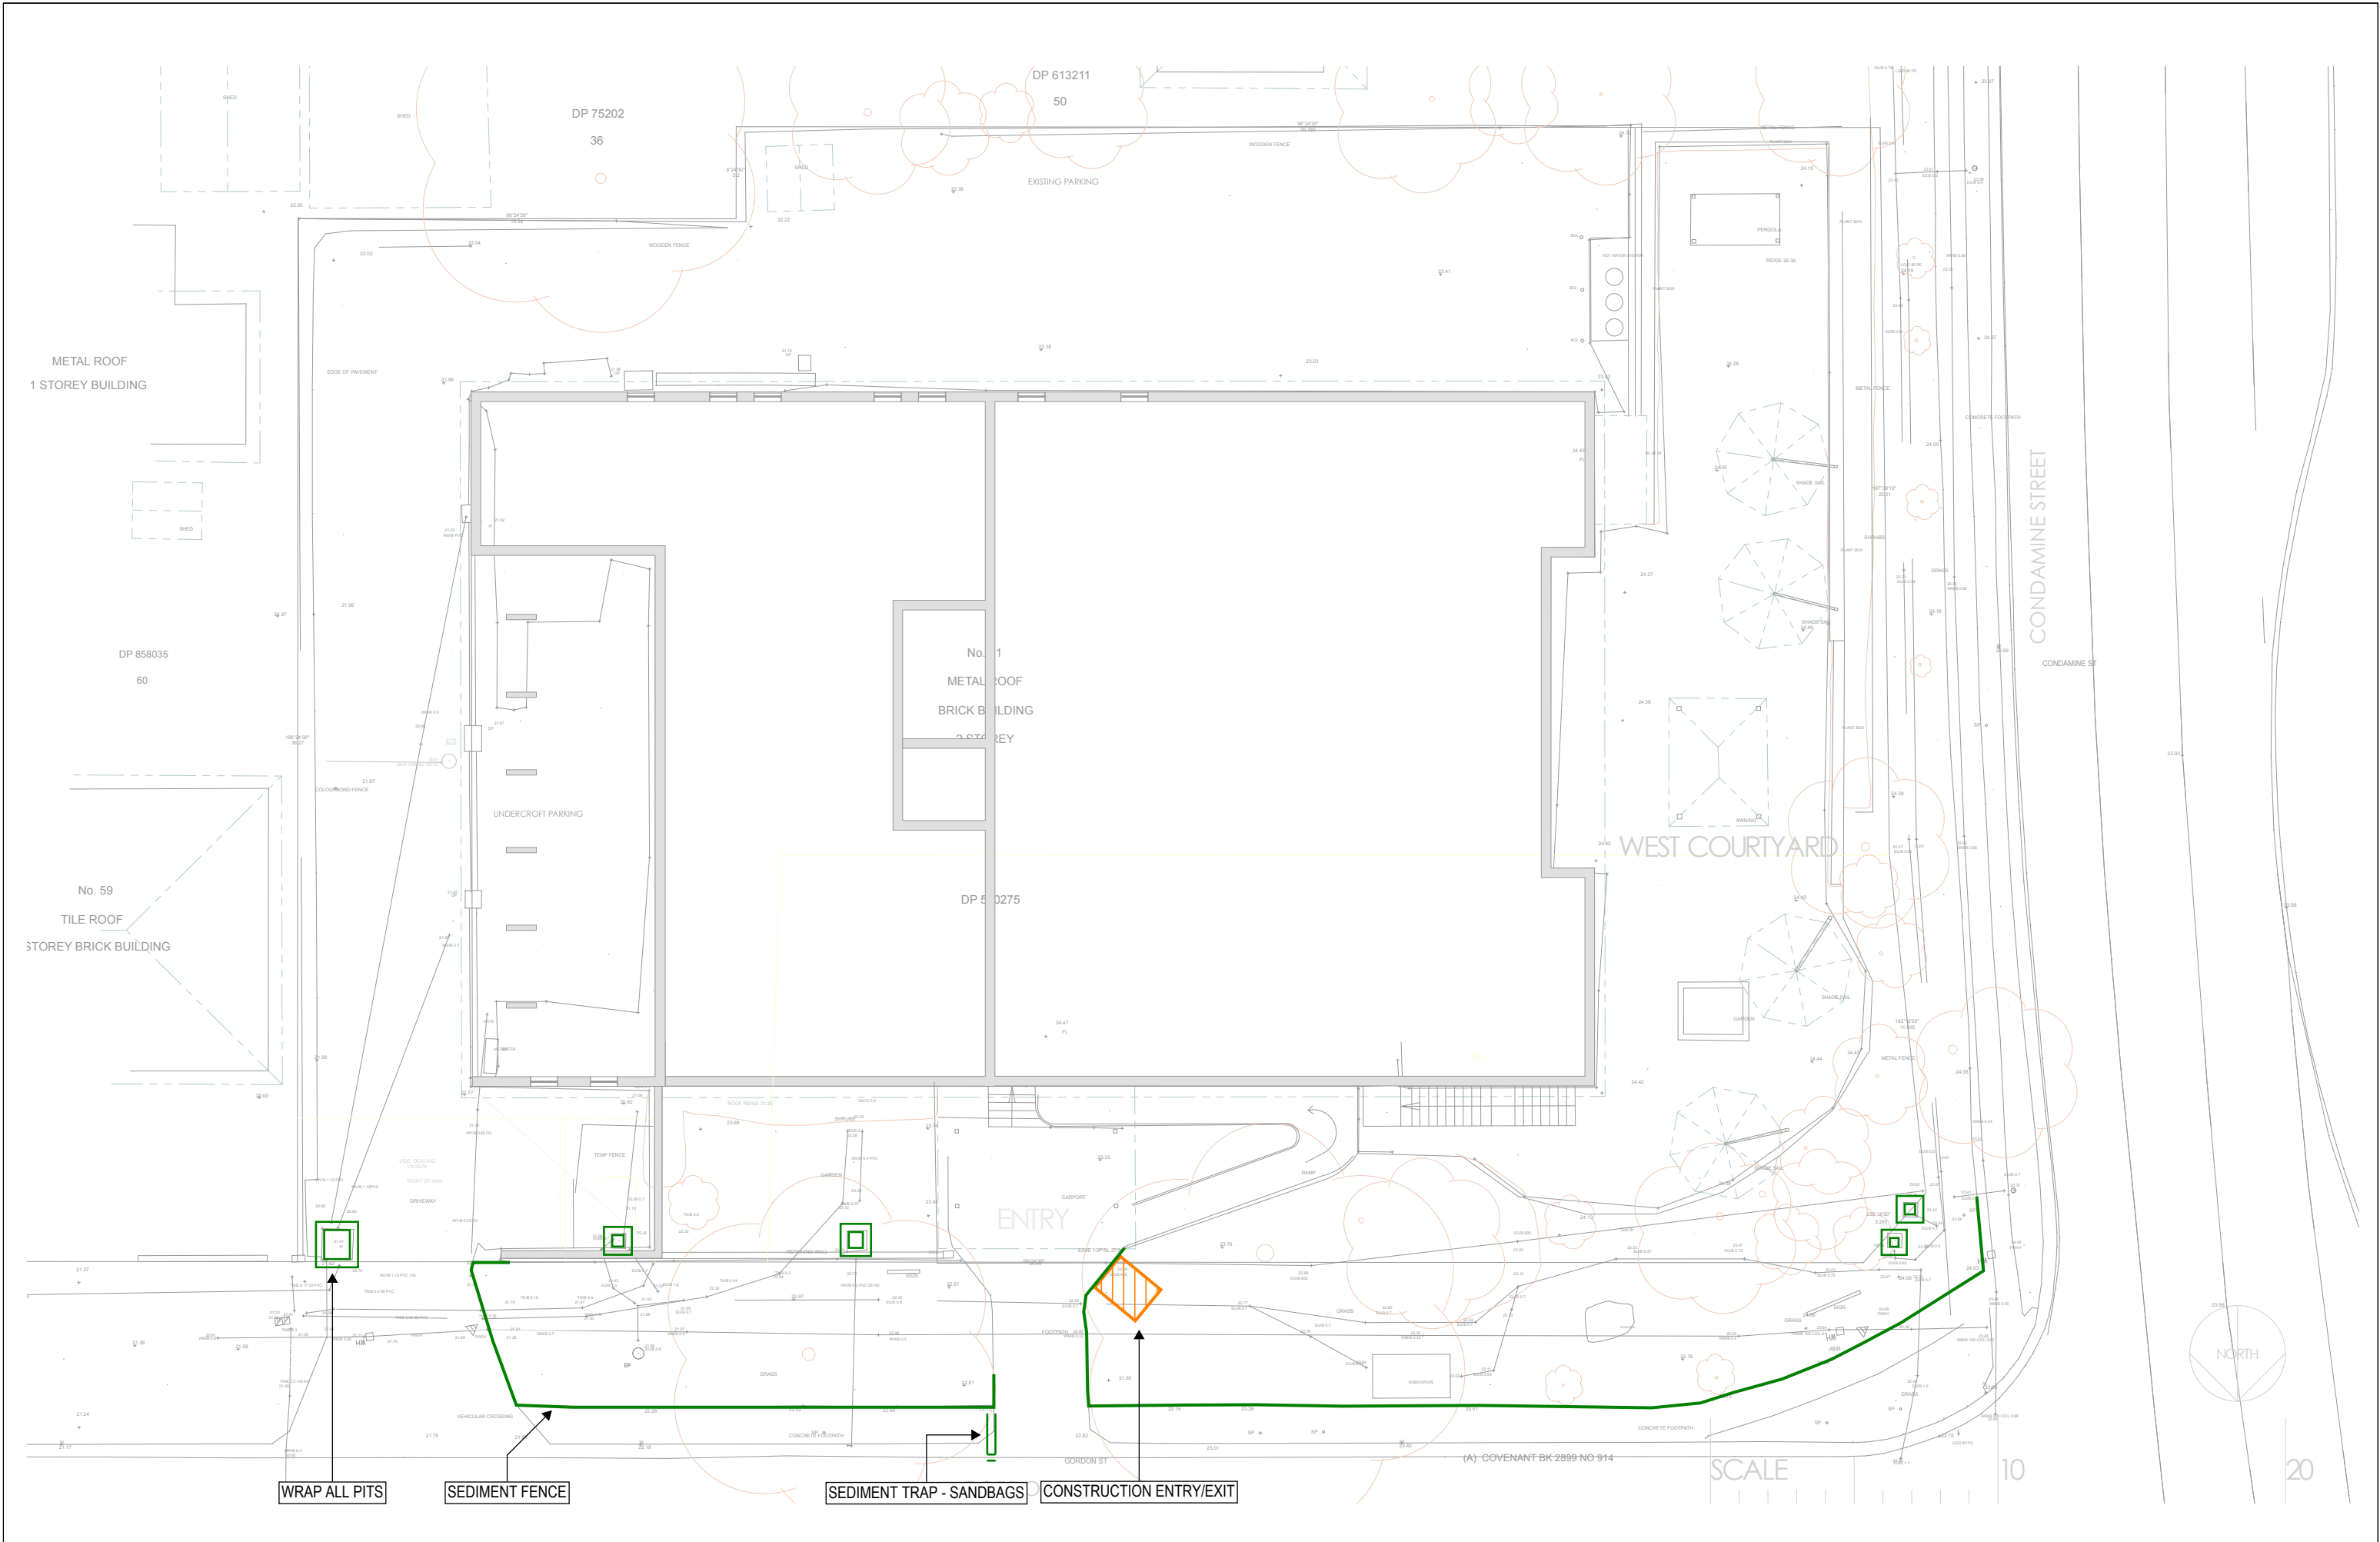


				North			Scale	Client		Architect		Project		Drawing Title		
					HARDI AGED CARE			JOHN W FLOWER		MANLY VALE NURSING HOME HARDI AGED CARE FACILITY		CIVIL SERVICES SOIL EROSION AND SEDIMENT CONTROL PLAN				
								2/20 BONNER AVENUE MANLY NSW 2095 T: 0450 508 436		GORDON AND CONDOMINE STREET MANLY VALE NSW 2095		G.A. Date 10.10.24				
												Scale @ A3 1:200				
A	ISSUE FOR REVIEW			10/10/2024	RS	GL										
Issue	Description			Date	Drawn	Approved	PRINT IN COLOUR						Project No. NA242697		Dwg No. CIV-0005	
													INFORMATION ISSUE ONLY		Issue A	



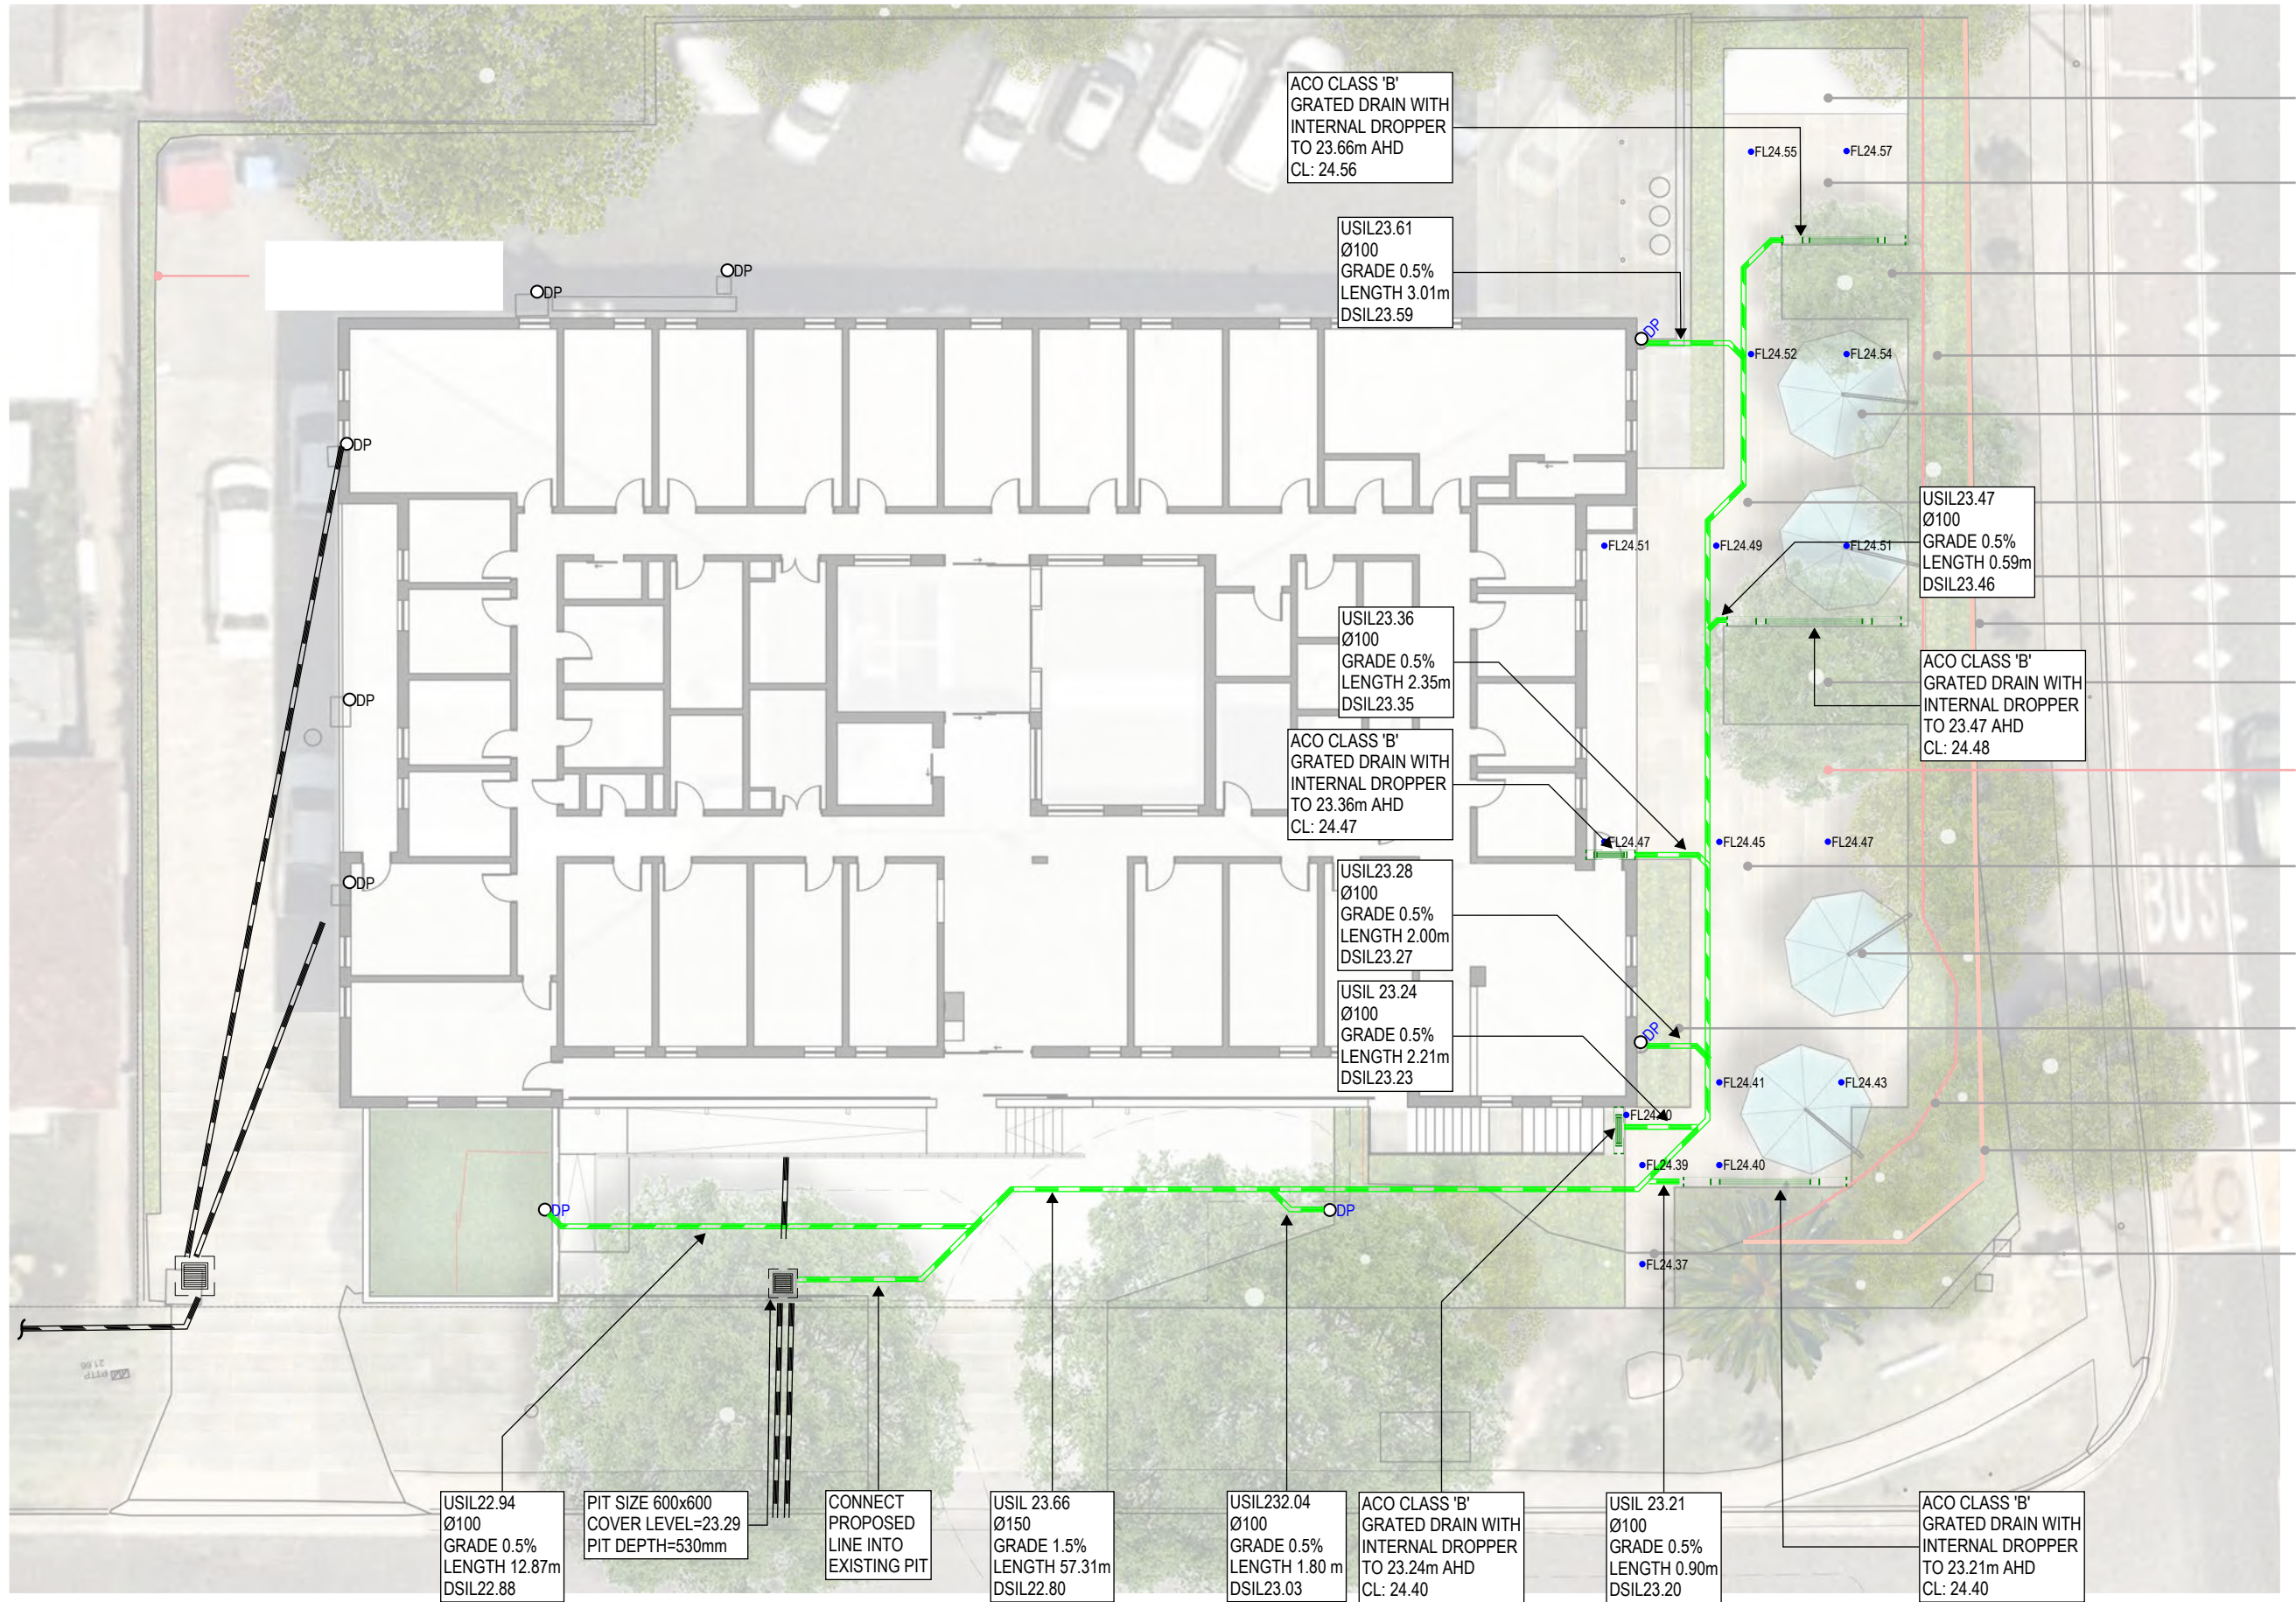

				North	Scale	Client HARDI AGED CARE	Architect JOHN W FLOWER  2/20 BONNER AVENUE MANLY NSW 2095 T: 0450 508 436	Project MANLY VALE NURSING HOME HARDI AGED CARE FACILITY GORDON AND CONDOMINE STREET MANLY VALE NSW 2095	Drawing Title CIVIL SERVICES STORMWATER MANAGEMENT PLAN
					PRINT IN COLOUR 				
A	ISSUE FOR REVIEW			10/10/2024	RS	GL			
Issue	Description			Date	Drawn	Approved			