


- Extent of original overshadowing
- Extent of approved overshadowing
- Extent of proposed additional overshadowing

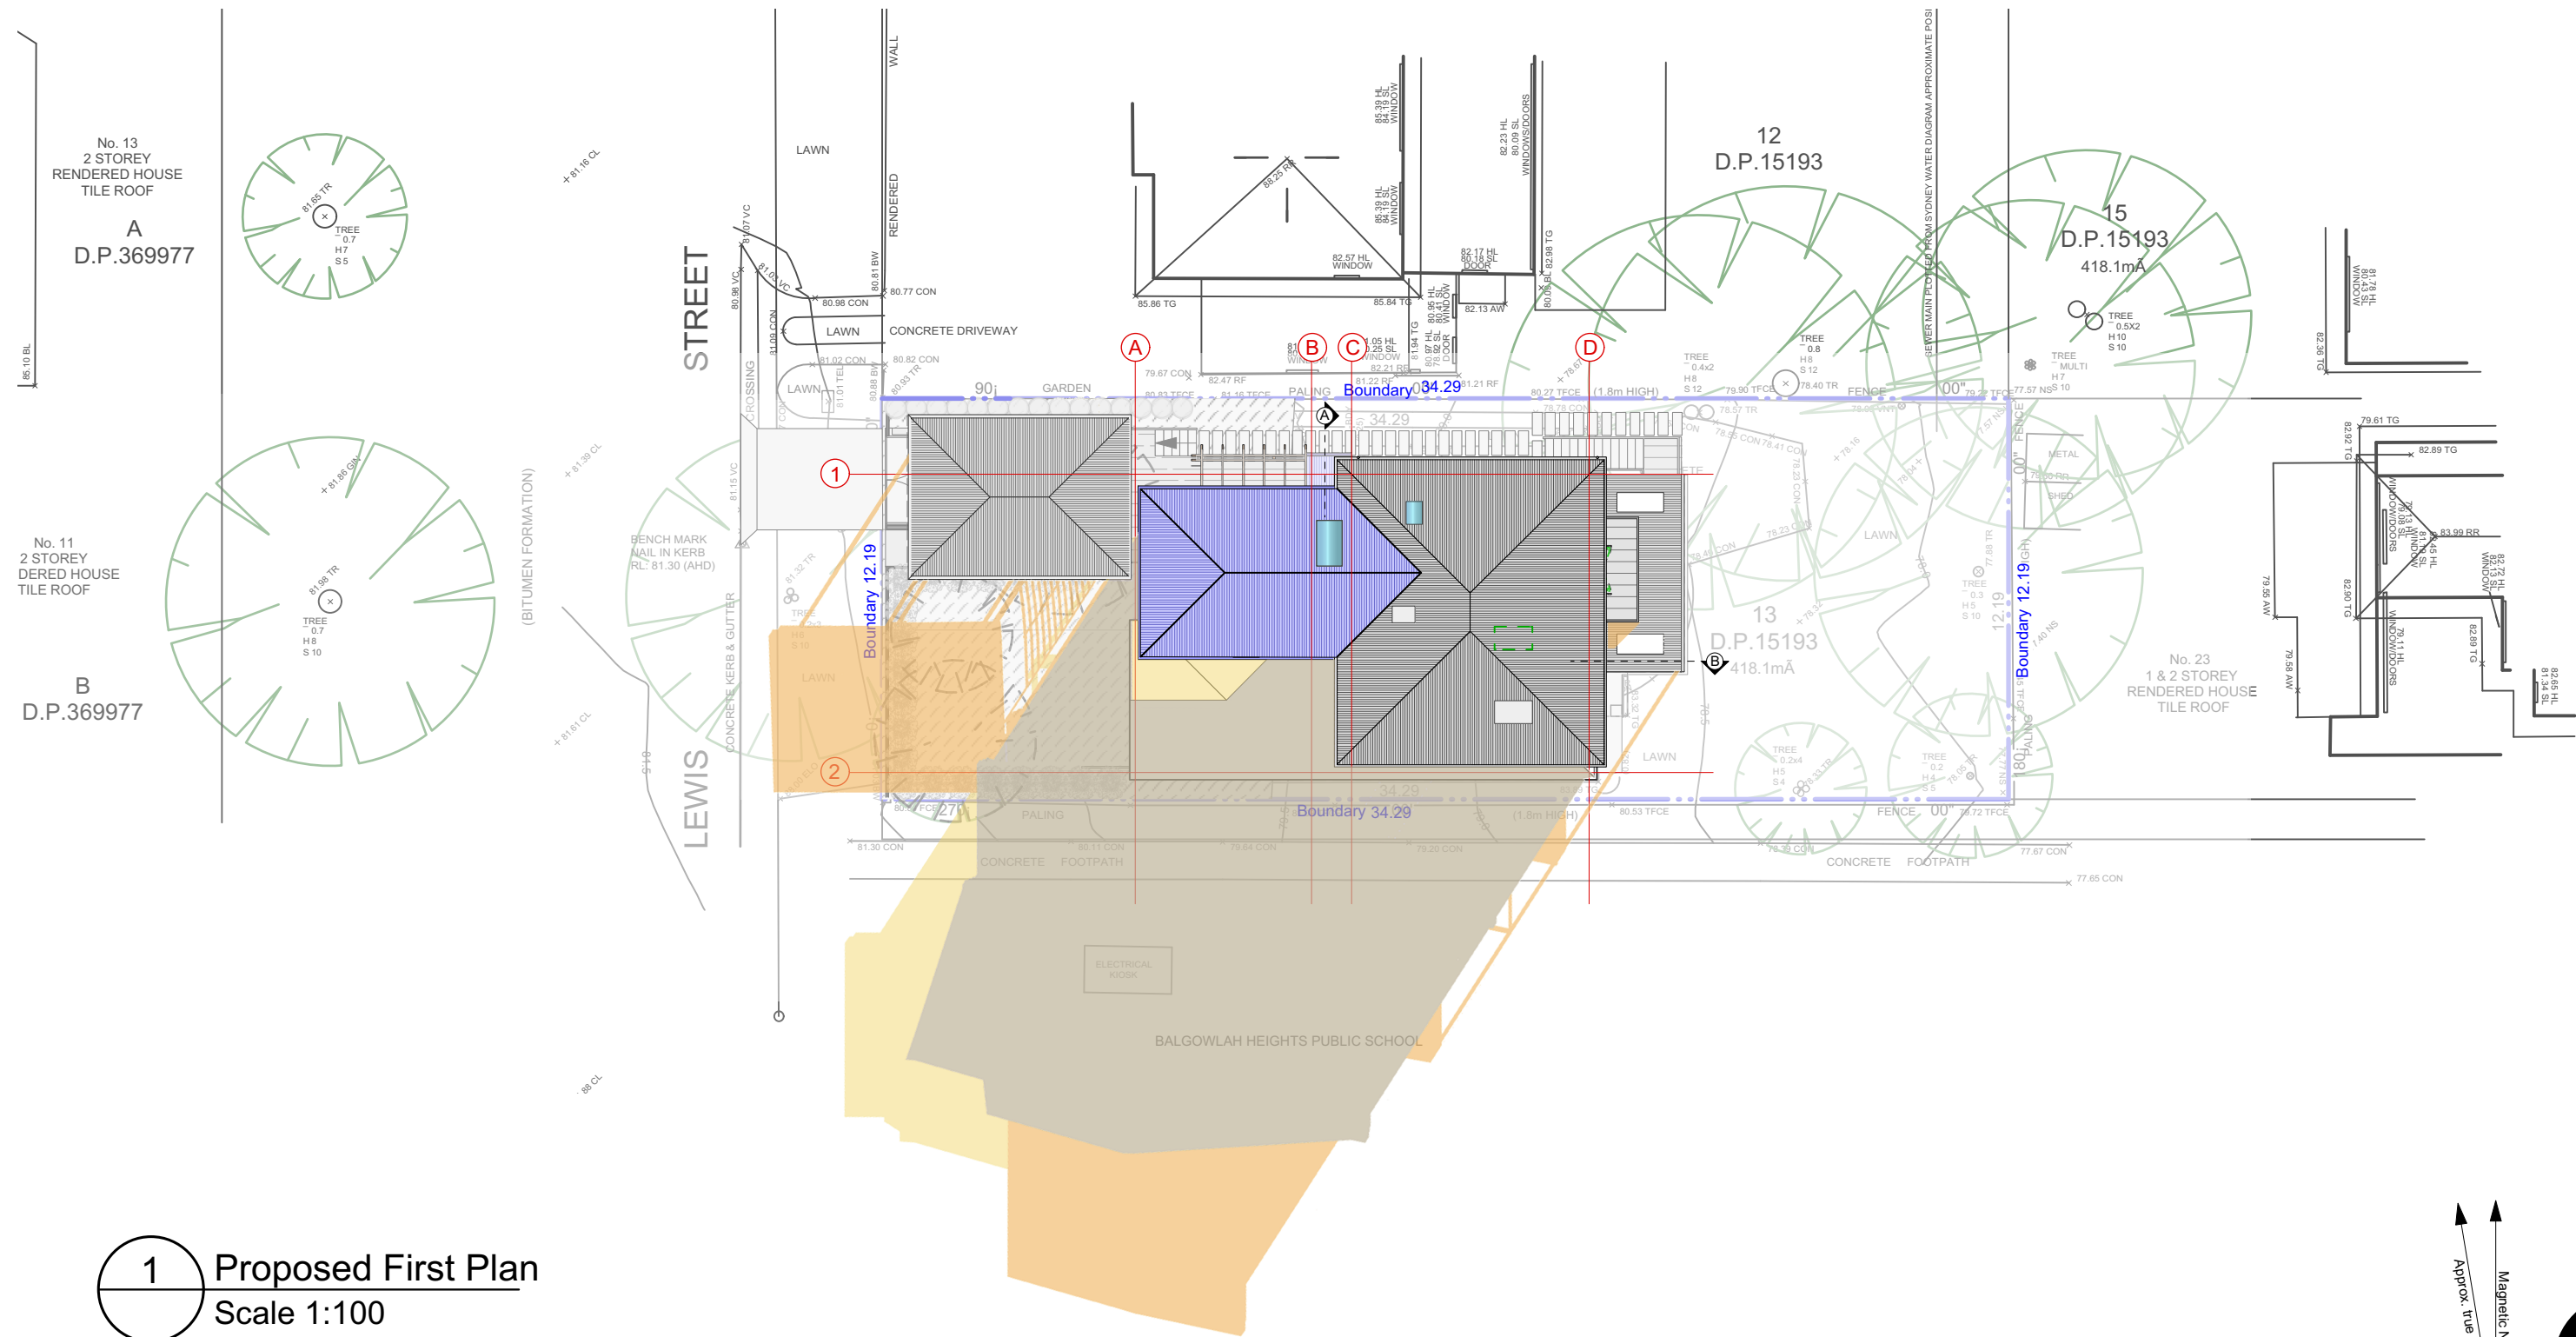

Winter Solstice (21 June) Shadow Diagram


Stephen Grech and Associates, Architects
ABN: 96 995 594 563
tel 02 9953 8886 fax 02 9953 8889 email info@grecharchitects.com.au
suite 7, 121 military road, neutral bay nsw
po box 2123 boronia park NSW 2111

**Proposed Alterations and Additions at
No 26 Lewis Street, Balgowlah 2093**
Builders Contractors shall verify job dimensions before any workcommences. All shop drawings shall be submitted to the Architect and manufacture shall not commence prior to the return of amended shop drawings. Figured dimensions shall take precedence over scaled. This drawing is copyright.

LOT 13, DP 15193
Shadow Diagram 9am
For: : Mrs and Mr Rudduck

DWG No:
406/14
August , 2020 Scale @ A3: 1:200
Sec 4.55
Issue: 04/09/2020


- Extent of original overshadowing
- Extent of approved overshadowing
- Extent of proposed additional overshadowing

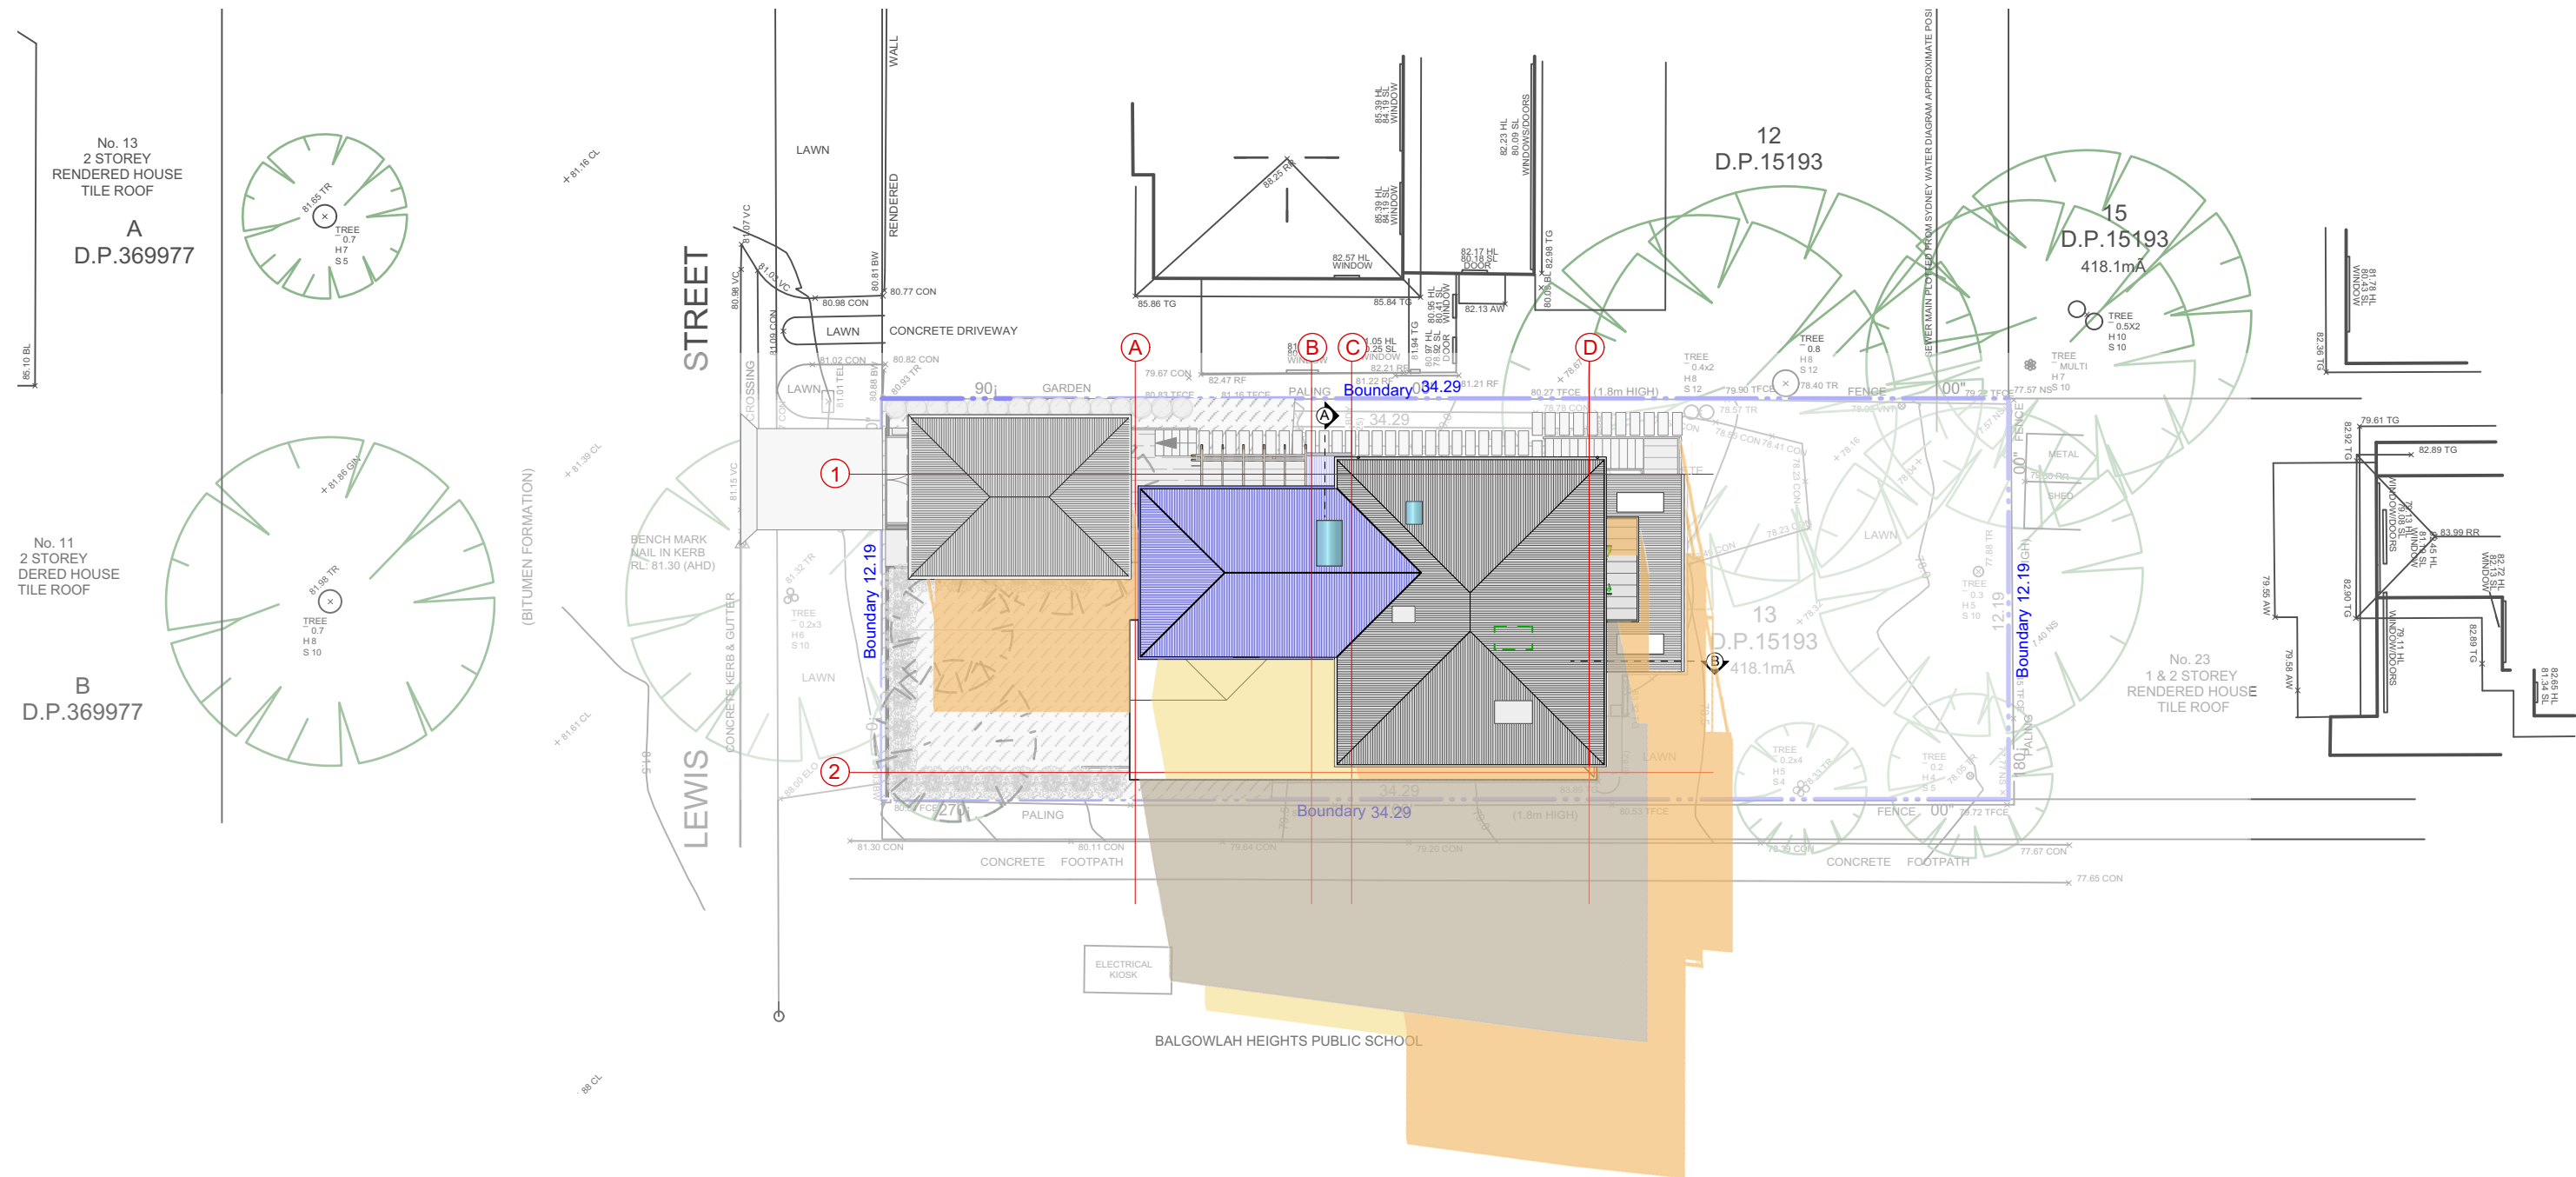

1

Proposed First Plan
Scale 1:100

Winter Solstice (21 June) Shadow Diagram

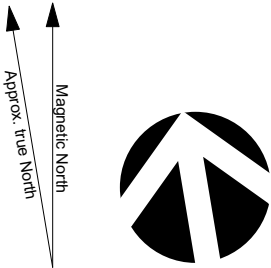

Stephen Grech and Associates, Architects
ABN: 96 995 594 563
tel 02 9953 8886 fax 02 9953 8889 email info@grecharchitects.com.au
suite 7, 121 military road, neutral bay nsw
po box 2123 boronia park NSW 2111


**Proposed Alterations and Additions at
No 26 Lewis Street, Balgowlah 2093**
Builders Contractors shall verify job dimensions before any workcommences. All shop drawings shall be submitted to the Architect and manufacture shall not commence prior to the return of amended shop drawings. Figured dimensions shall take precedence over scaled. This drawing is copyright.

LOT 13, DP 15193
Shadow Diagram 12pm
For: : Mrs and Mr Rudduck

DWG No:
406/15
Sec 4.55
Issue: 04/09/2020

August , 2020 Scale @ A3: 1:200

- Extent of original overshadowing
- Extent of approved overshadowing
- Extent of proposed additional overshadowing

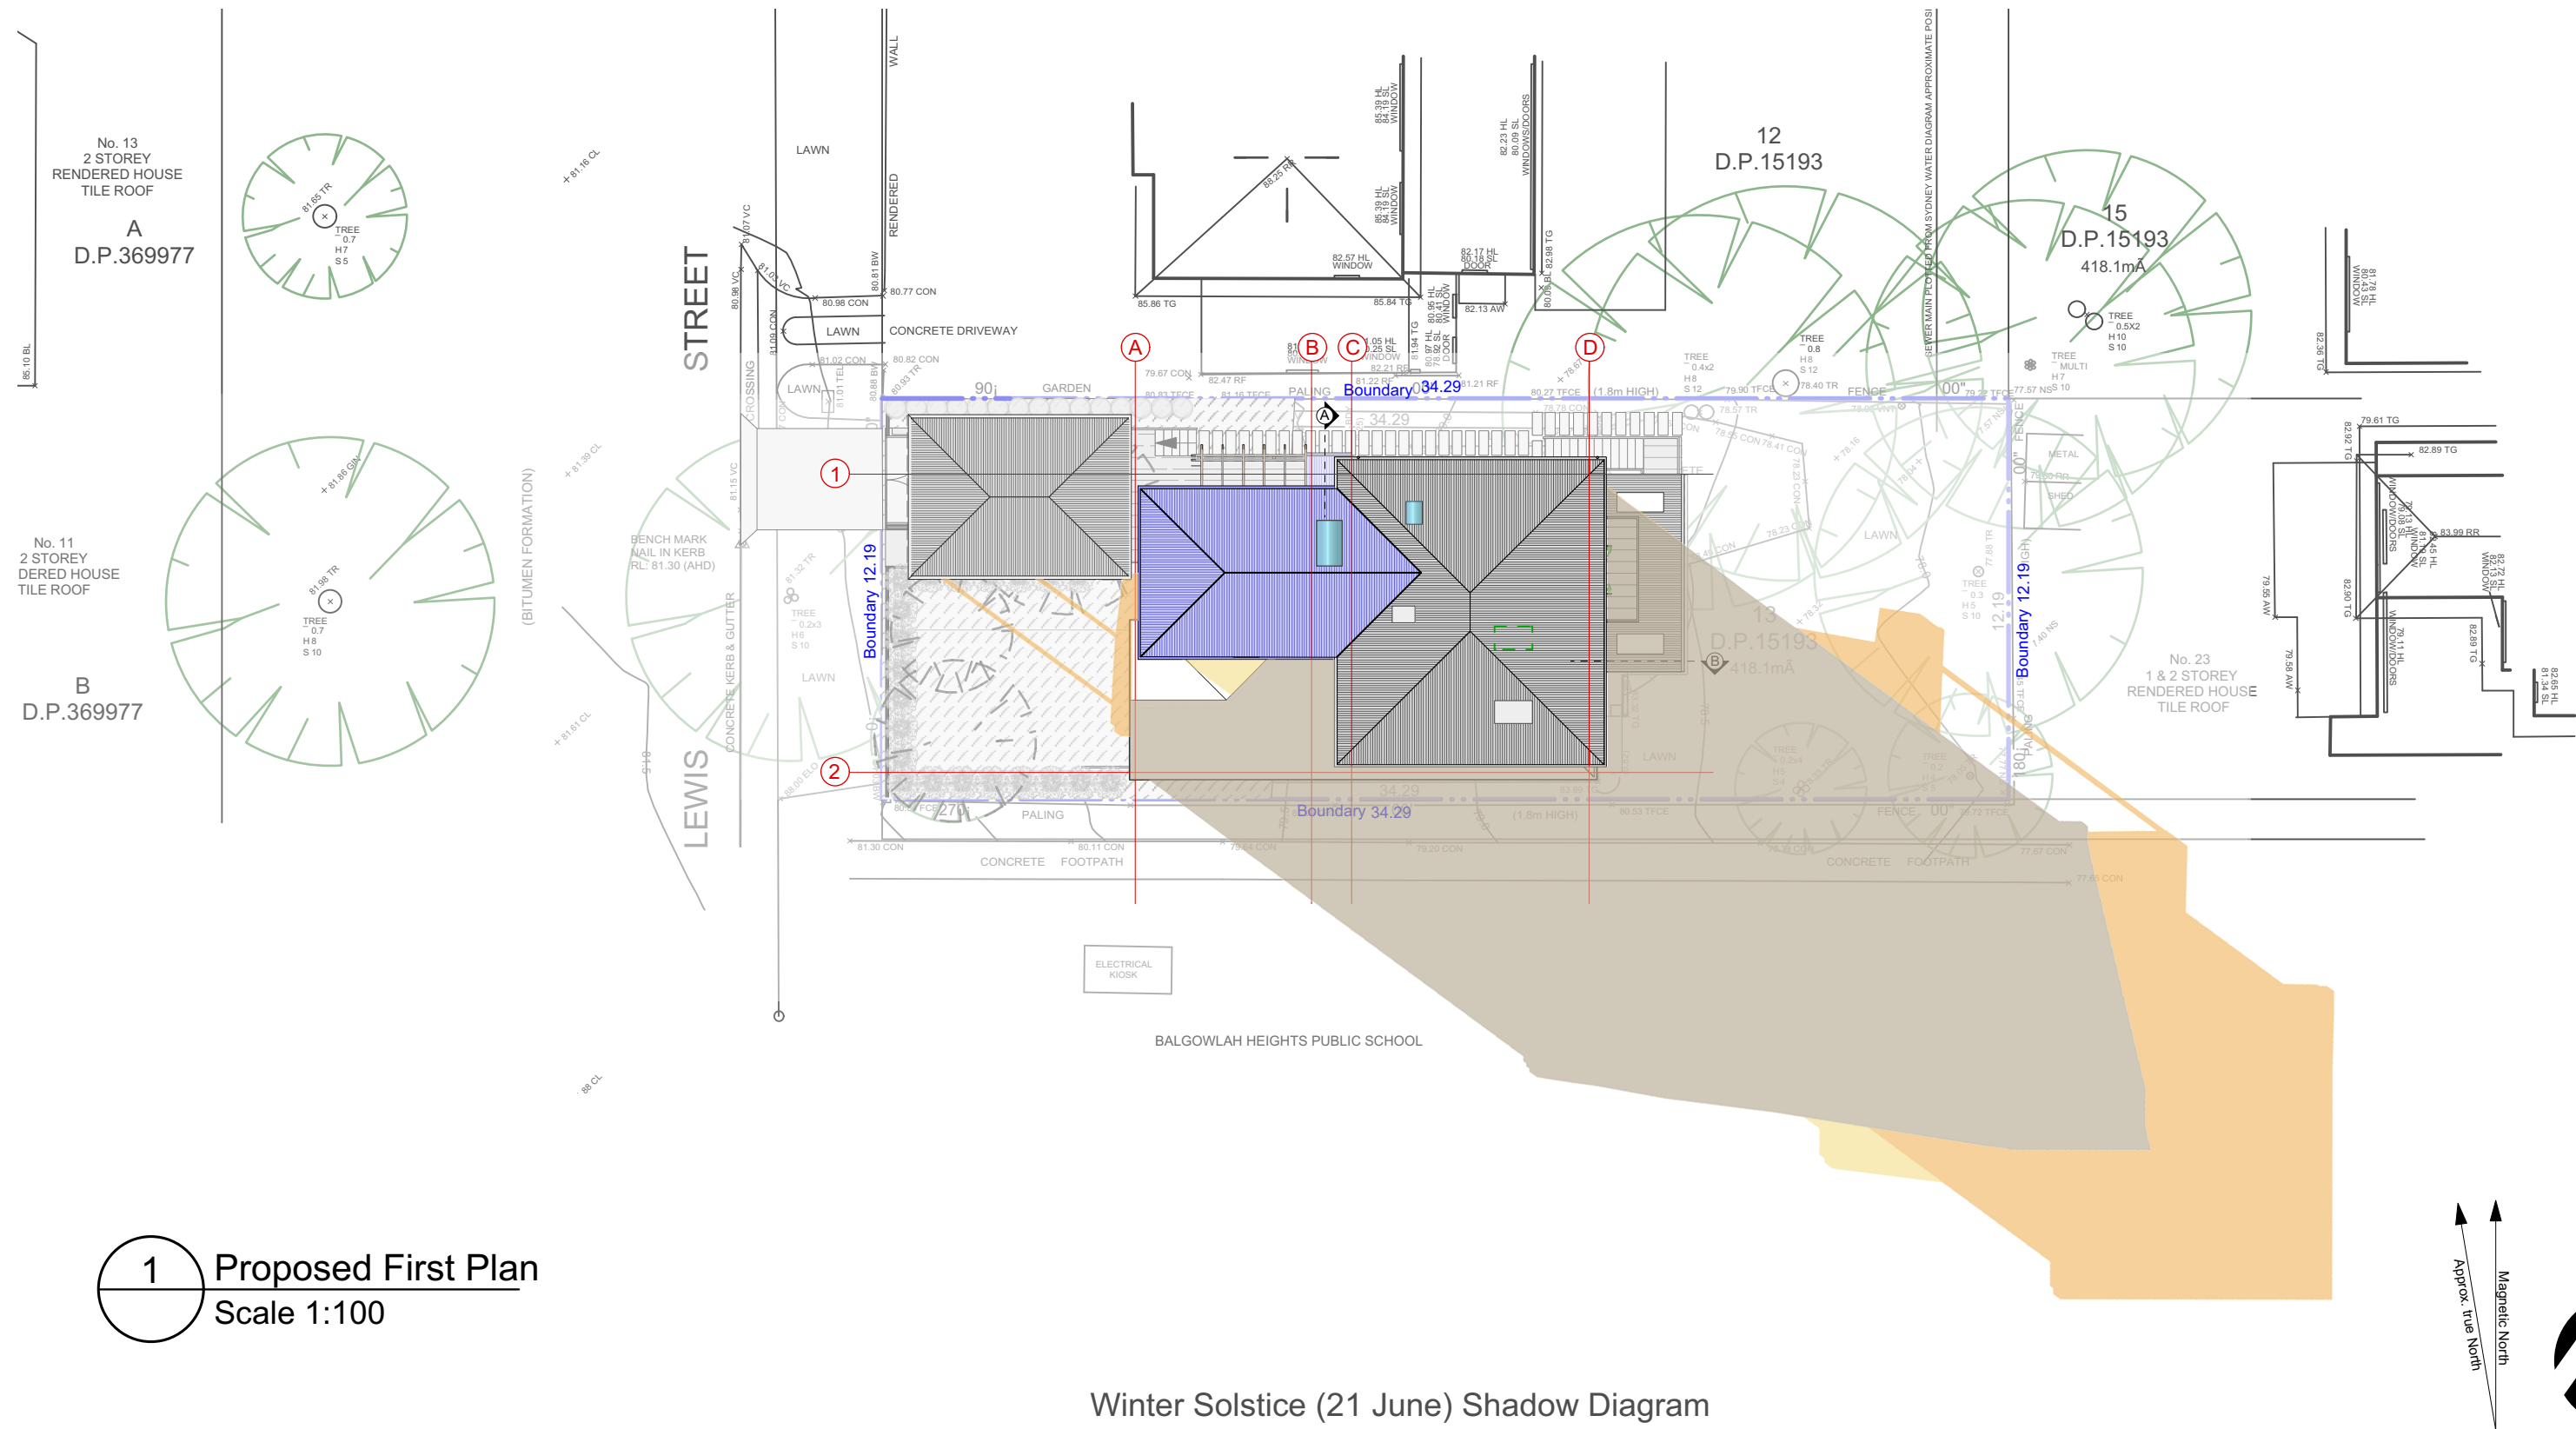

Stephen Grech and Associates, Architects
ABN: 96 995 594 563
tel 02 9953 8886 fax 02 9953 8889 email info@grecharchitects.com.au
suite 7, 121 military road, neutral bay nsw
po box 2123 boronia park NSW 2111

**Proposed Alterations and Additions at
No 26 Lewis Street, Balgowlah 2093**
Builders Contractors shall verify job dimensions before any workcommences. All shop drawings shall be submitted to the Architect and manufacture shall not commence prior to the return of amended shop drawings. Figured dimensions shall take precedence over scaled. This drawing is copyright.

LOT 13, DP 15193
Shadow Diagram 3pm
For: : Mrs and Mr Rudduck

DWG No:
406/16
Sec 4.55
Issue: 04/09/2020

August , 2020 Scale @ A3: 1:200