



GROUND FLOOR PLAN
1:100

ORIGINAL=A2

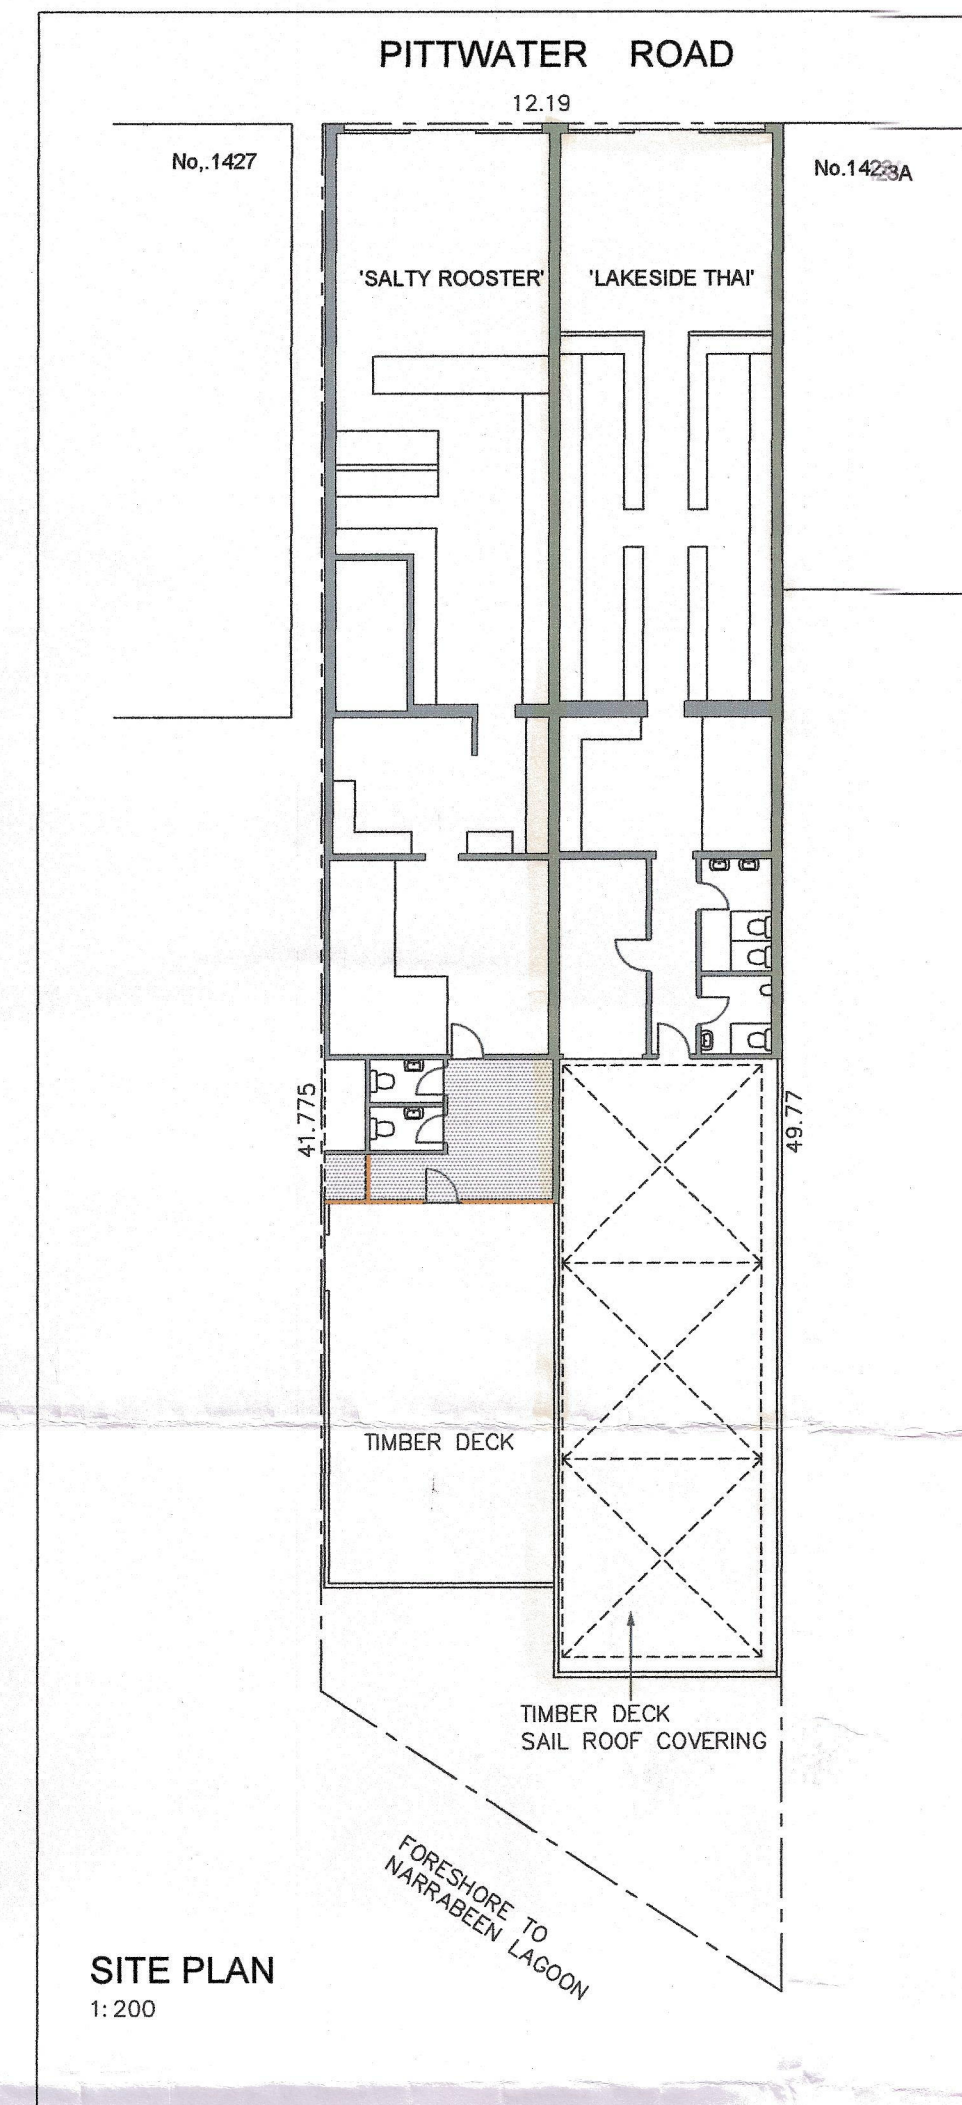

SITE PLAN
1:200

THIS PLAN TO BE READ IN CONJUNCTION WITH
DA2014/0143
WARRINGAH COUNCIL

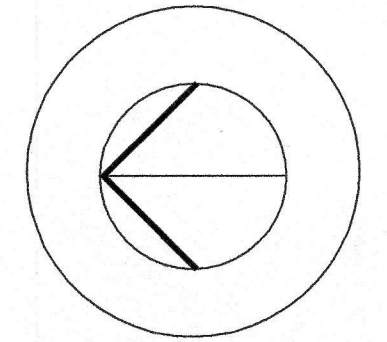

THIS DRAWING IS COPYRIGHT OF THE ARCHITECTS
DO NOT USE SCALED DIMENSIONS

A 14.1.14 DEVELOPMENT APPROVAL

ISSUE	DATE	AMENDMENT

HSA
architects
NSW Board of Architects
Registration 3311

Arctect Pty. Ltd. trading as Hugh Stuyver & Associates
ABN 75 001 873 669
PO Box 404, Cammeray NSW 2062
email : arctect@ozemail.com.au
T: (02) 9440 5788
M: 0414 258 939
F: (02) 9475 4299

PROJECT
1425 PITTWATER ROAD
NARRABEEN

DRAWING
SITE PLAN
GROUND FLOOR PLAN

72614.01

SCALE	DATE	APPROVED	ISSUE
AS SHOWN	JAN.14		A