


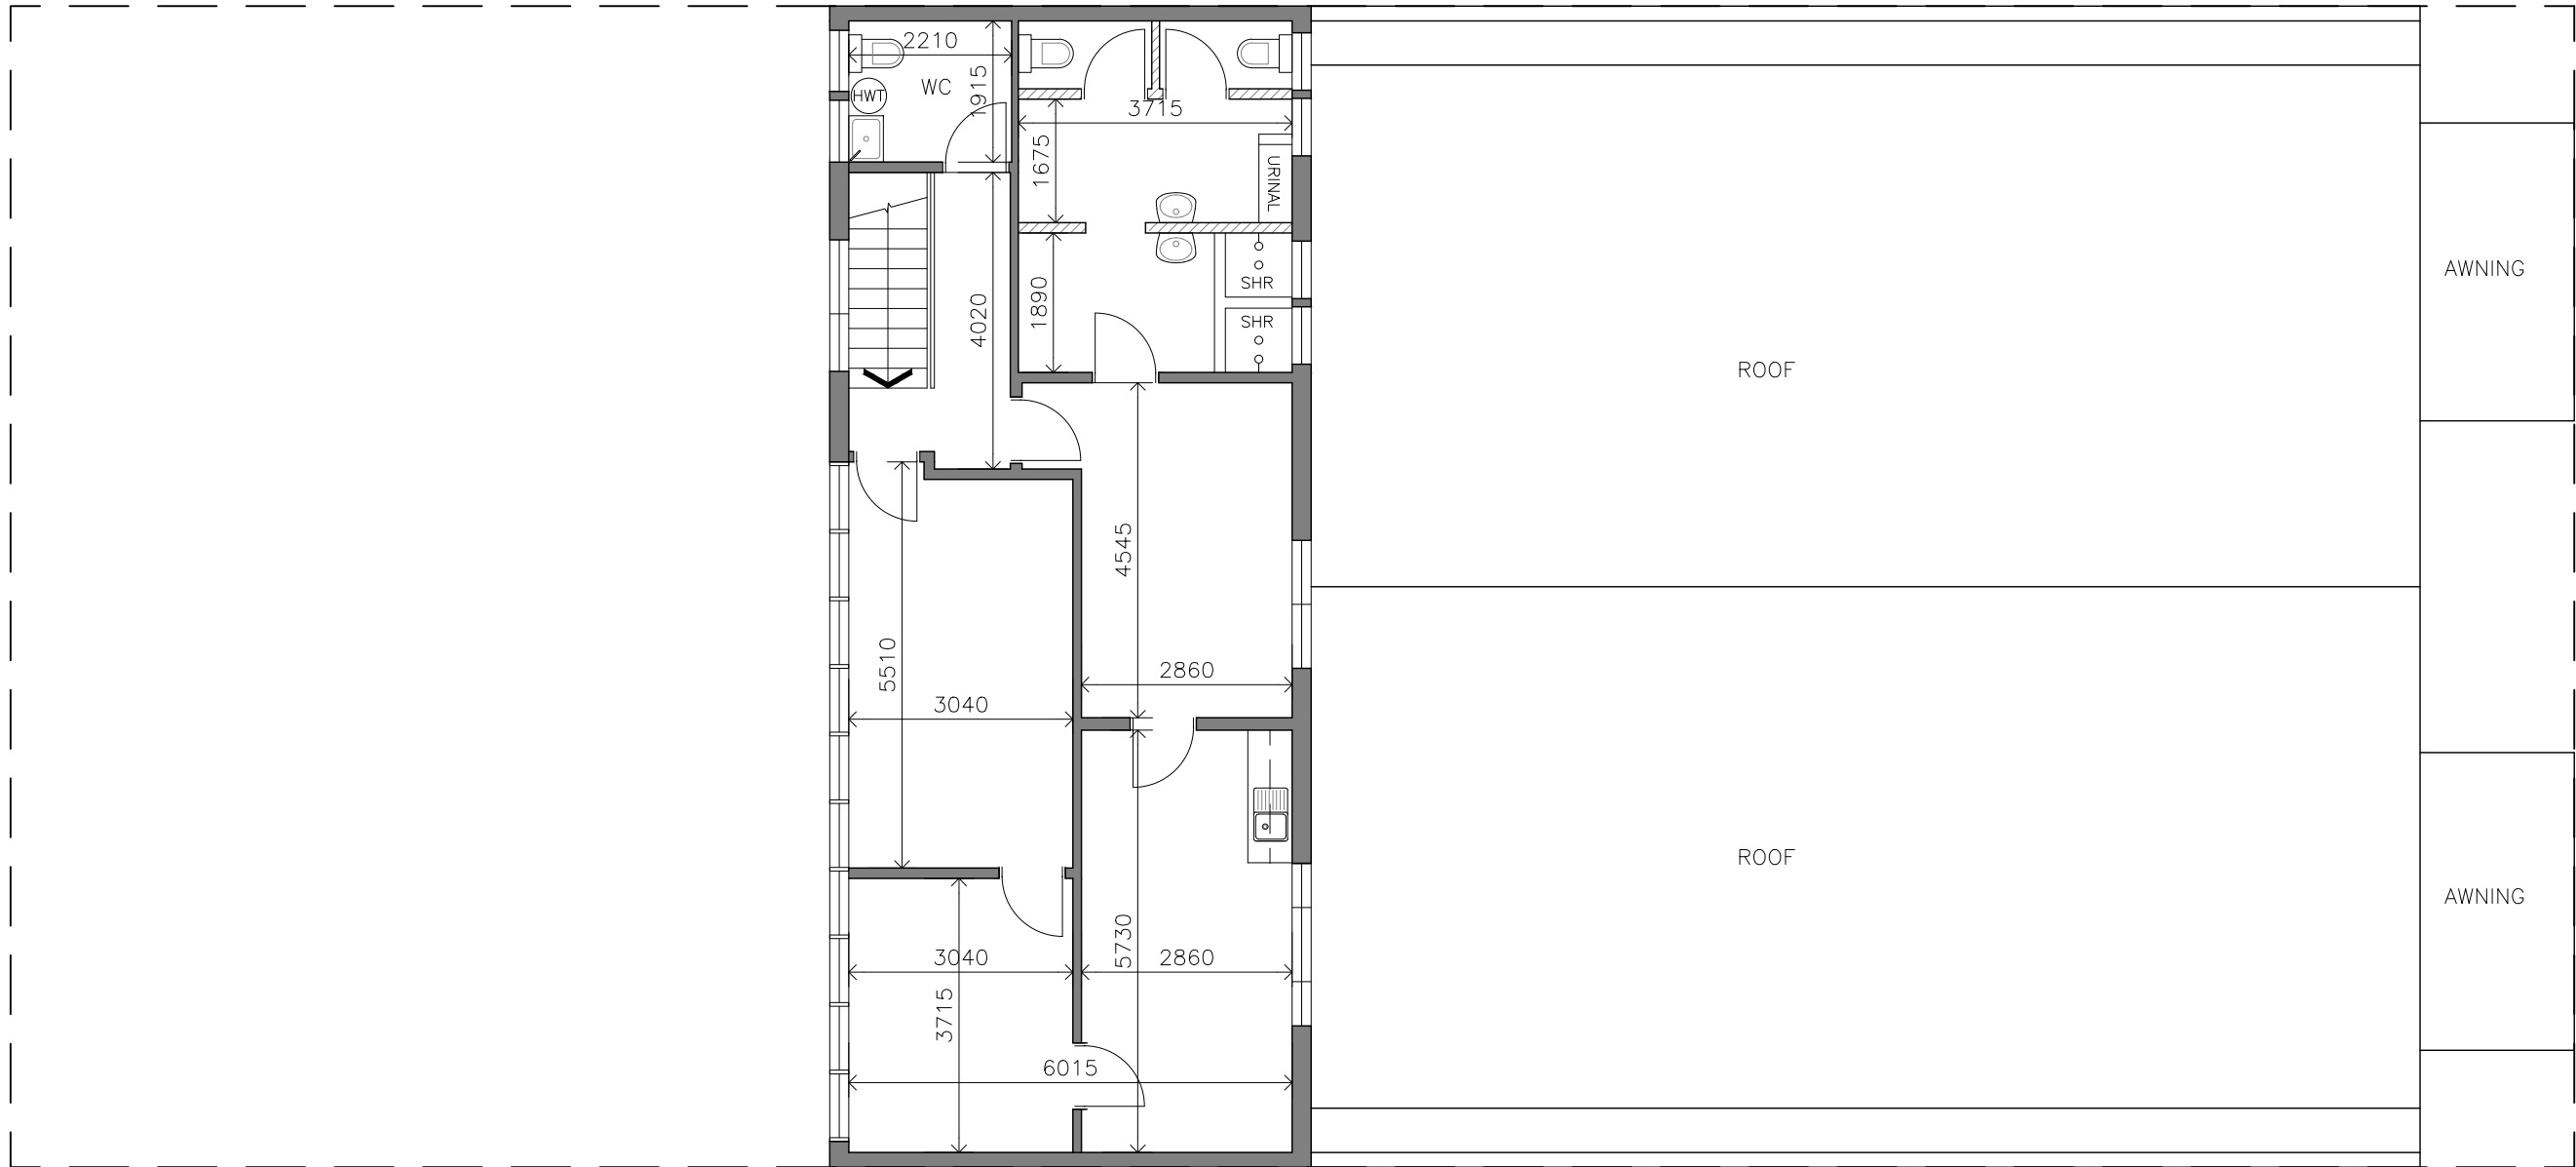

DA2020/0182






northern
beaches
council

THIS PLAN IS TO BE READ IN
CONJUNCTION WITH
THE CONDITIONS OF DEVELOPMENT
CONSENT

DA2020/0182



EXISTING

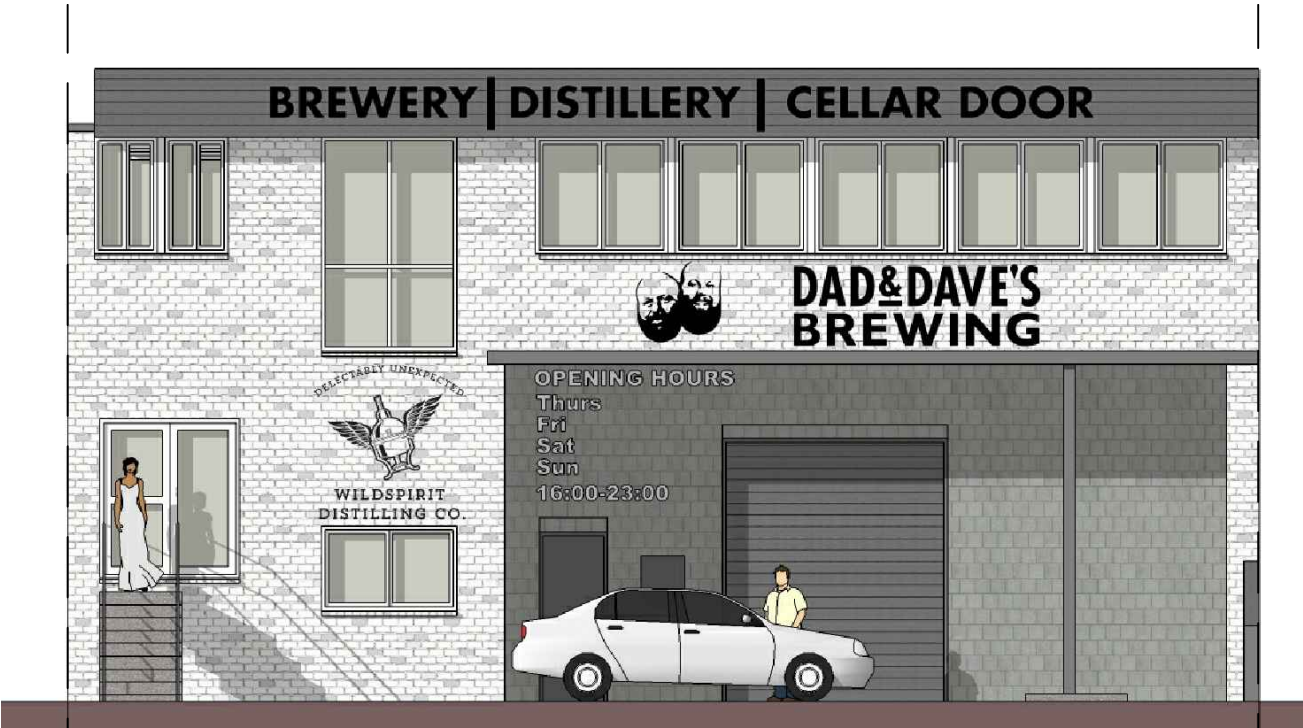

PROPOSED SIGNS

NON-ILLUMINATED SIGNS



northern
beaches
council

THIS PLAN IS TO BE READ IN
CONJUNCTION WITH
THE CONDITIONS OF DEVELOPMENT
CONSENT

DA2020/0182



www.hao.com.au
M: 0403 263 365
admin@hao.com.au

REVISION	AMENDMENT	DATE
----------	-----------	------

PROJECT:
**TASTINGS & SHOWROOM IN
ASSOCIATION WITH A MICRO-BREWERY**



45 MITCHELL ROAD
BROOKVALE NSW 2100

DRAWING TITLE:
SIGNAGE

DRAWING STATUS:
**DEVELOPMENT
APPLICATION**

SCALE: 1:100	CAD FILE: DA01_Plan-Ground.dwg	
SIZE: A3	DESIGN: N/A	CAD: DL
DATE: 06 FEB 2020		
PROJECT No: 1910171	DRAWING No: DA03	REVISION: A

Mitchell Road

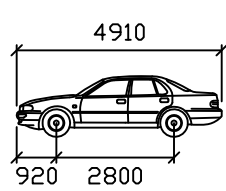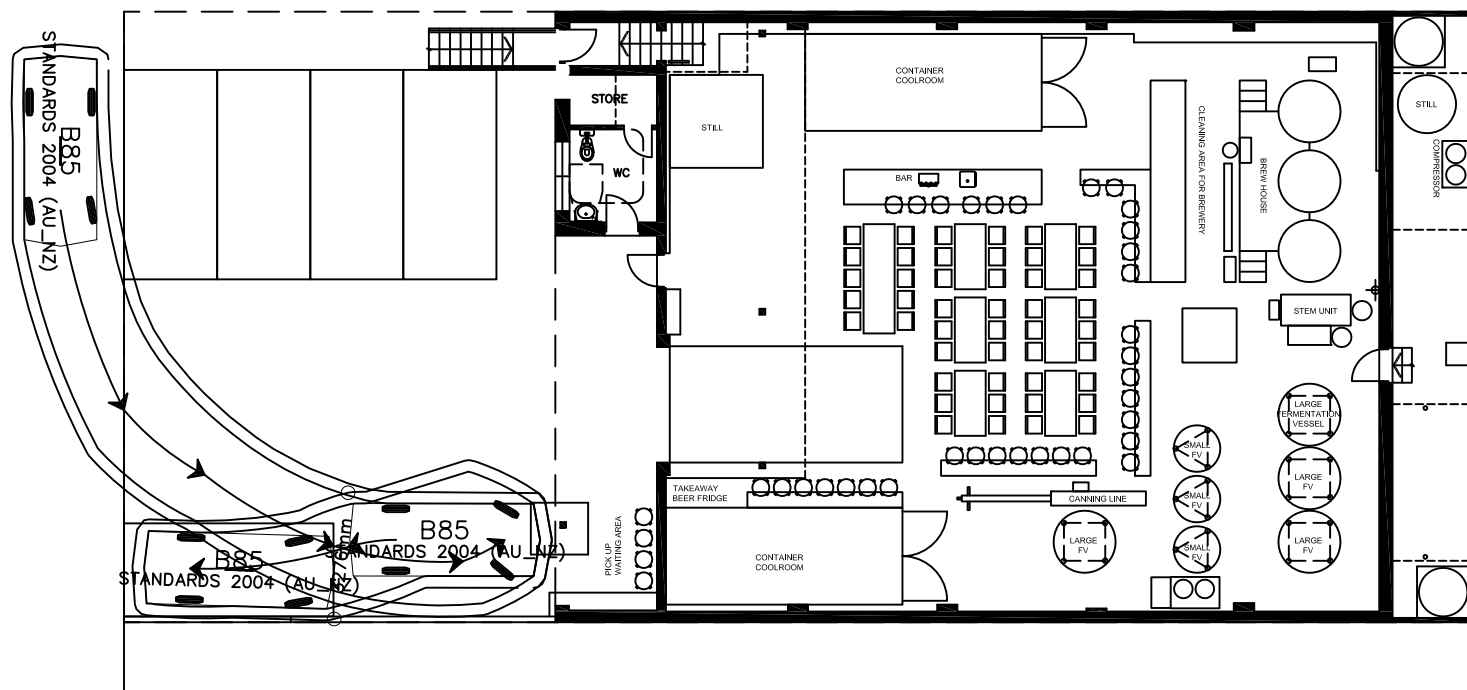


B85
mm
Width : 1870
Track : 1770
Lock to Lock Time : 6.0
Steering Angle : 34.1



**THIS PLAN IS TO BE READ IN
CONJUNCTION WITH
THE CONDITIONS OF DEVELOPMENT
CONSENT**

DA2020/0182

Mitchell Road

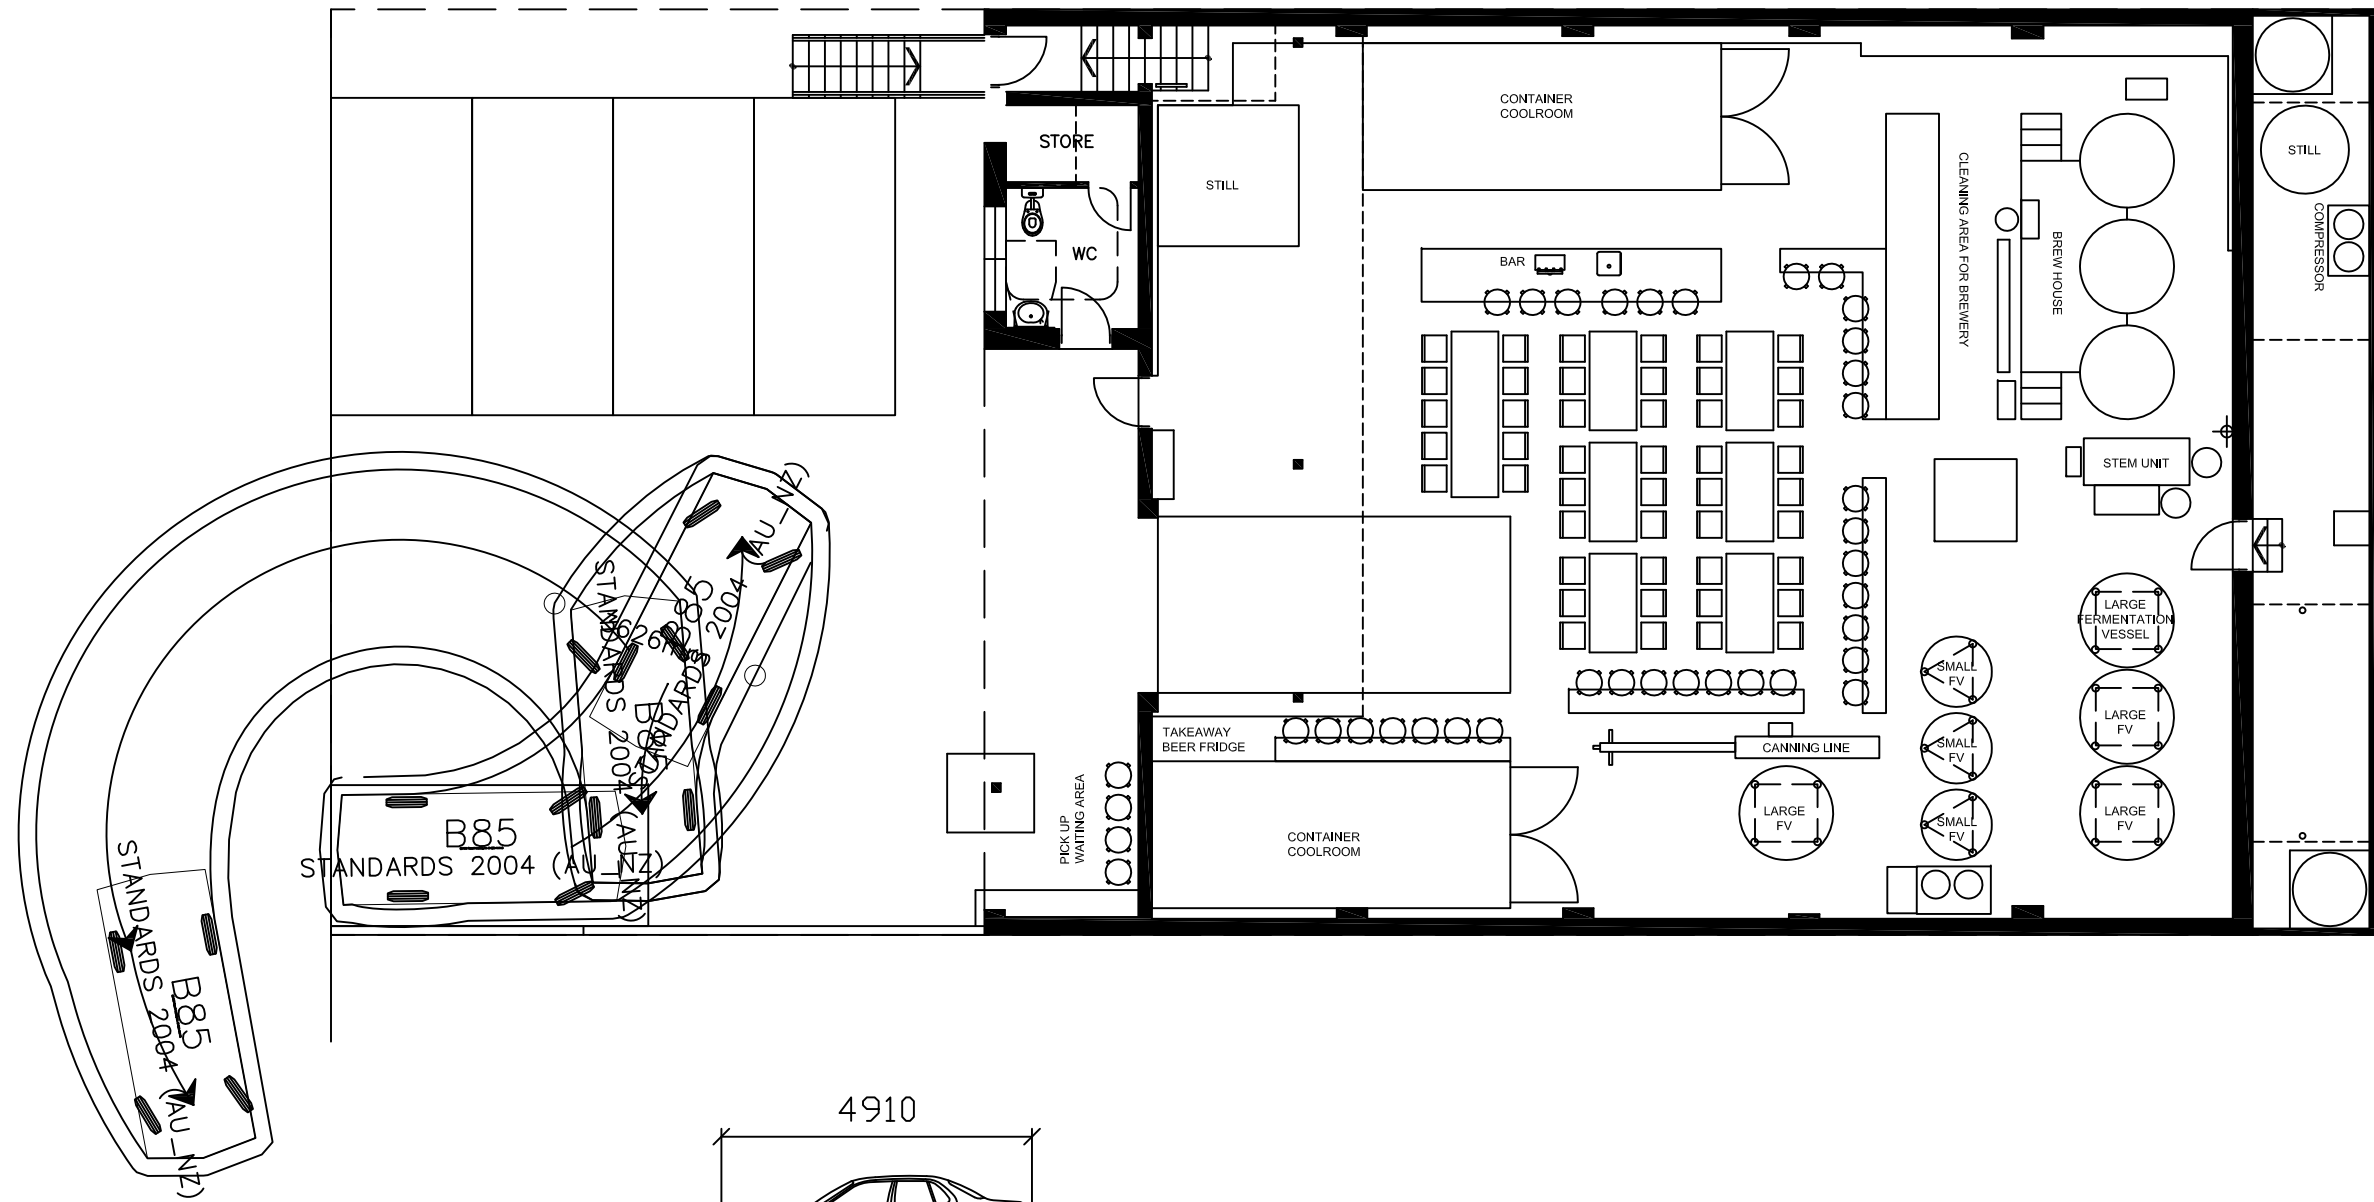

B85

mm
Width : 1870
Track : 1770
Lock to Lock Time: 6.0
Steering Angle : 34.1



THIS PLAN IS TO BE READ IN
CONJUNCTION WITH
THE CONDITIONS OF DEVELOPMENT
CONSENT

DA2020/0182