


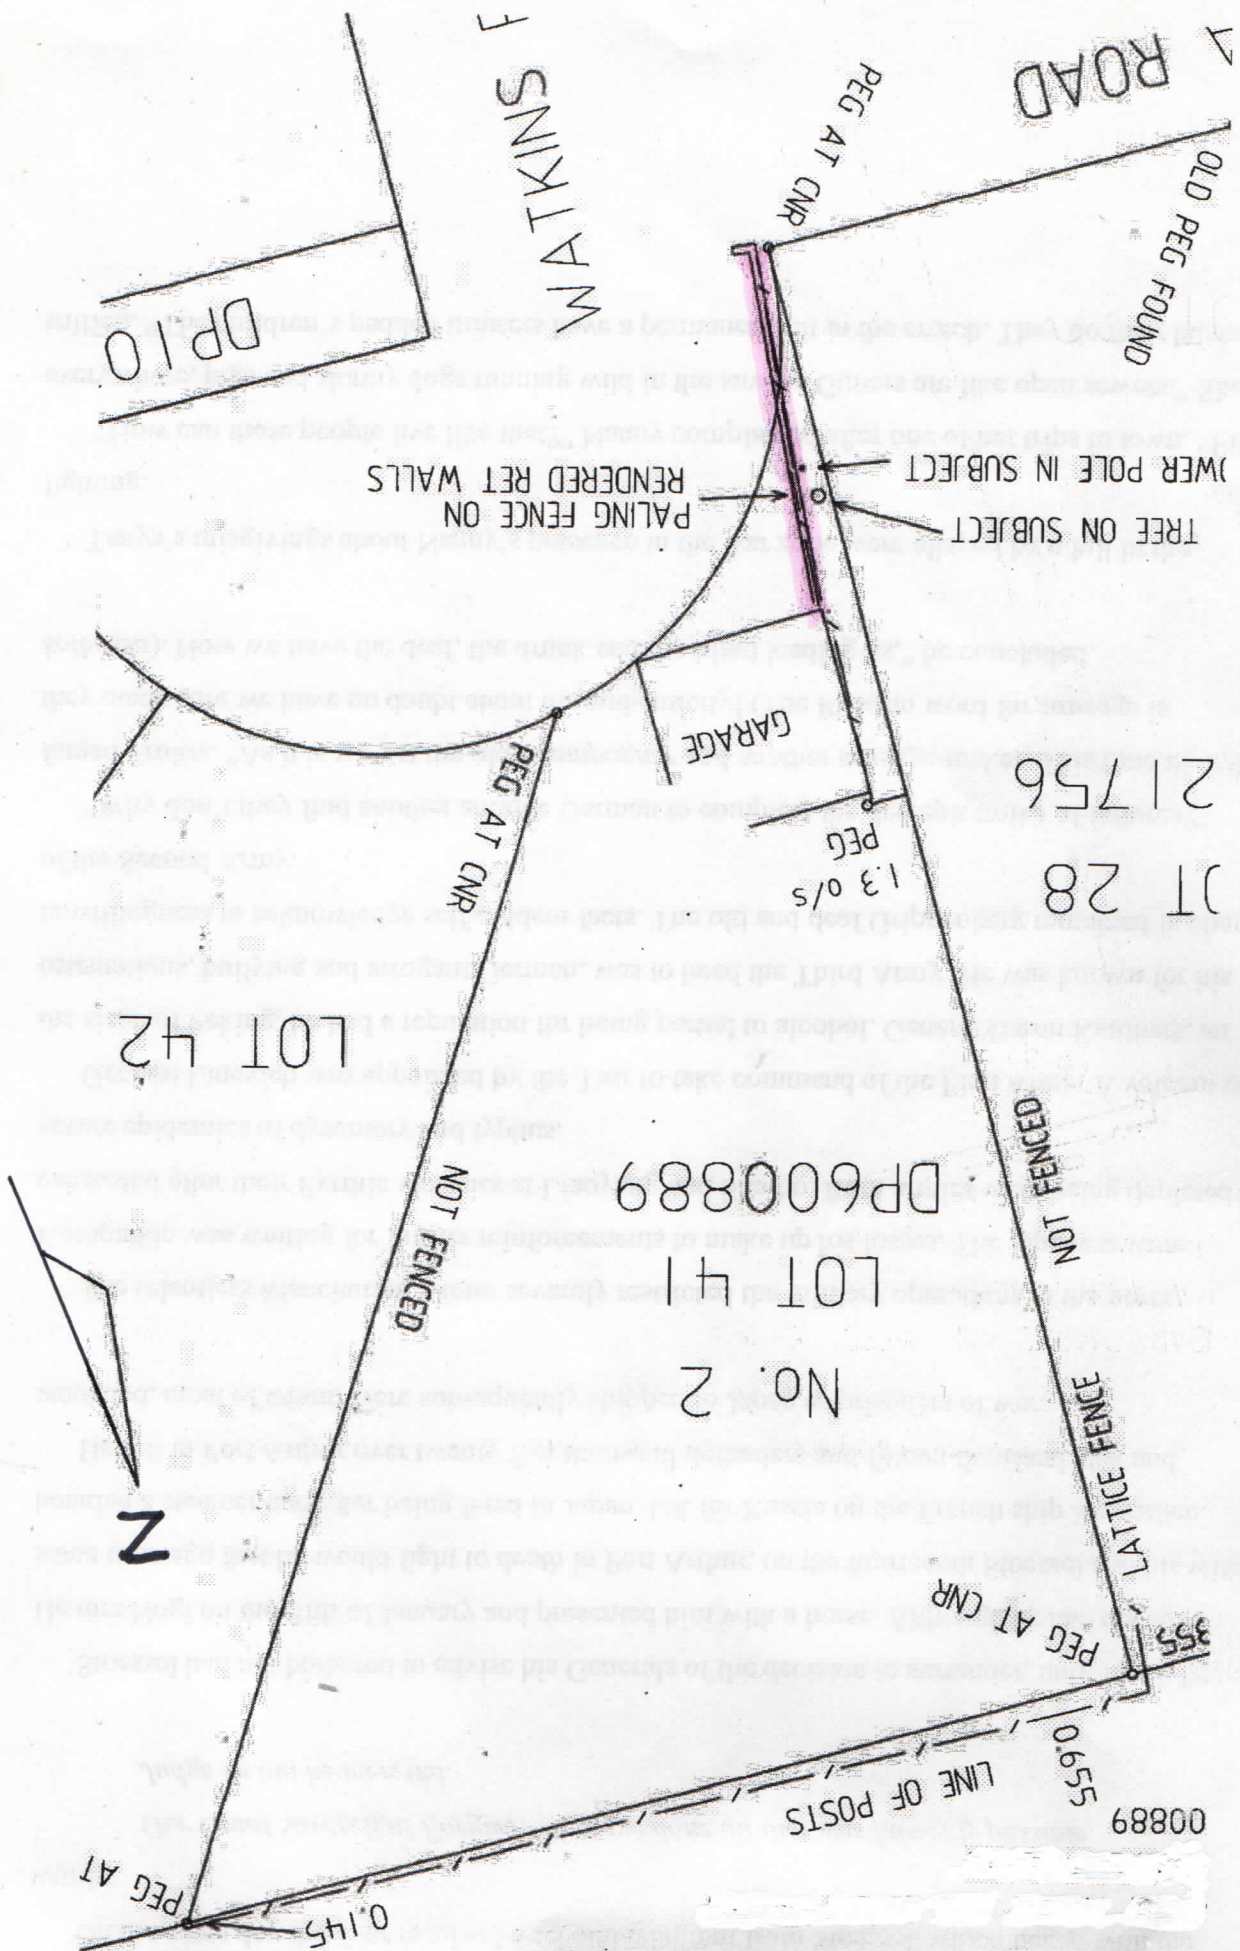

AMENDMENT	DATE	Meliority	SITE PLAN	SCALE	NTS on A1
		BUILDING DESIGN PO Box 365 LINDFIELD 2070 Phone: 0421 436 301 E-mail: info@gmallory.com.au Web: www.gmallory.com.au	Retaining Wall	JOB No.	2071
			at 2 Milga Road, Avalon NSW Lot 41 No. 2 DP 600889	DRWG	1 of 4
				DATE	02.11.2024
				DRAWN	GM
				CHECKED	GM


All levels and boundaries from the Survey.
Do not scale. If in doubt, check with the issuer.

This drawing is the copyright of Meliority, and may not be copied, altered or used in any manner without its written approval.

N



AMENDMENT	DATE	<i>Mallory</i>	PLAN	SCALE	1:100 on A1
		BUILDING DESIGN PO Box 365 LINDFIELD 2070 Phone: 0421 436 301 E-mail: info@gmailory.com.au Web: www.gmallory.com.au	Retaining Wall	JOB No.	2071
			at 2 Milga Road, Avalon NSW Lot 41 No. 2 DP 600889	DRWG	2 of 4
				DATE	02.11.2024
				DRAWN	GM
All levels and boundaries from the Survey. Do not scale. If in doubt, check with the issuer.			This drawing is the copyright of Mallory, and may not be copied, altered or used in any manner without its written approval	CHECKED	GM

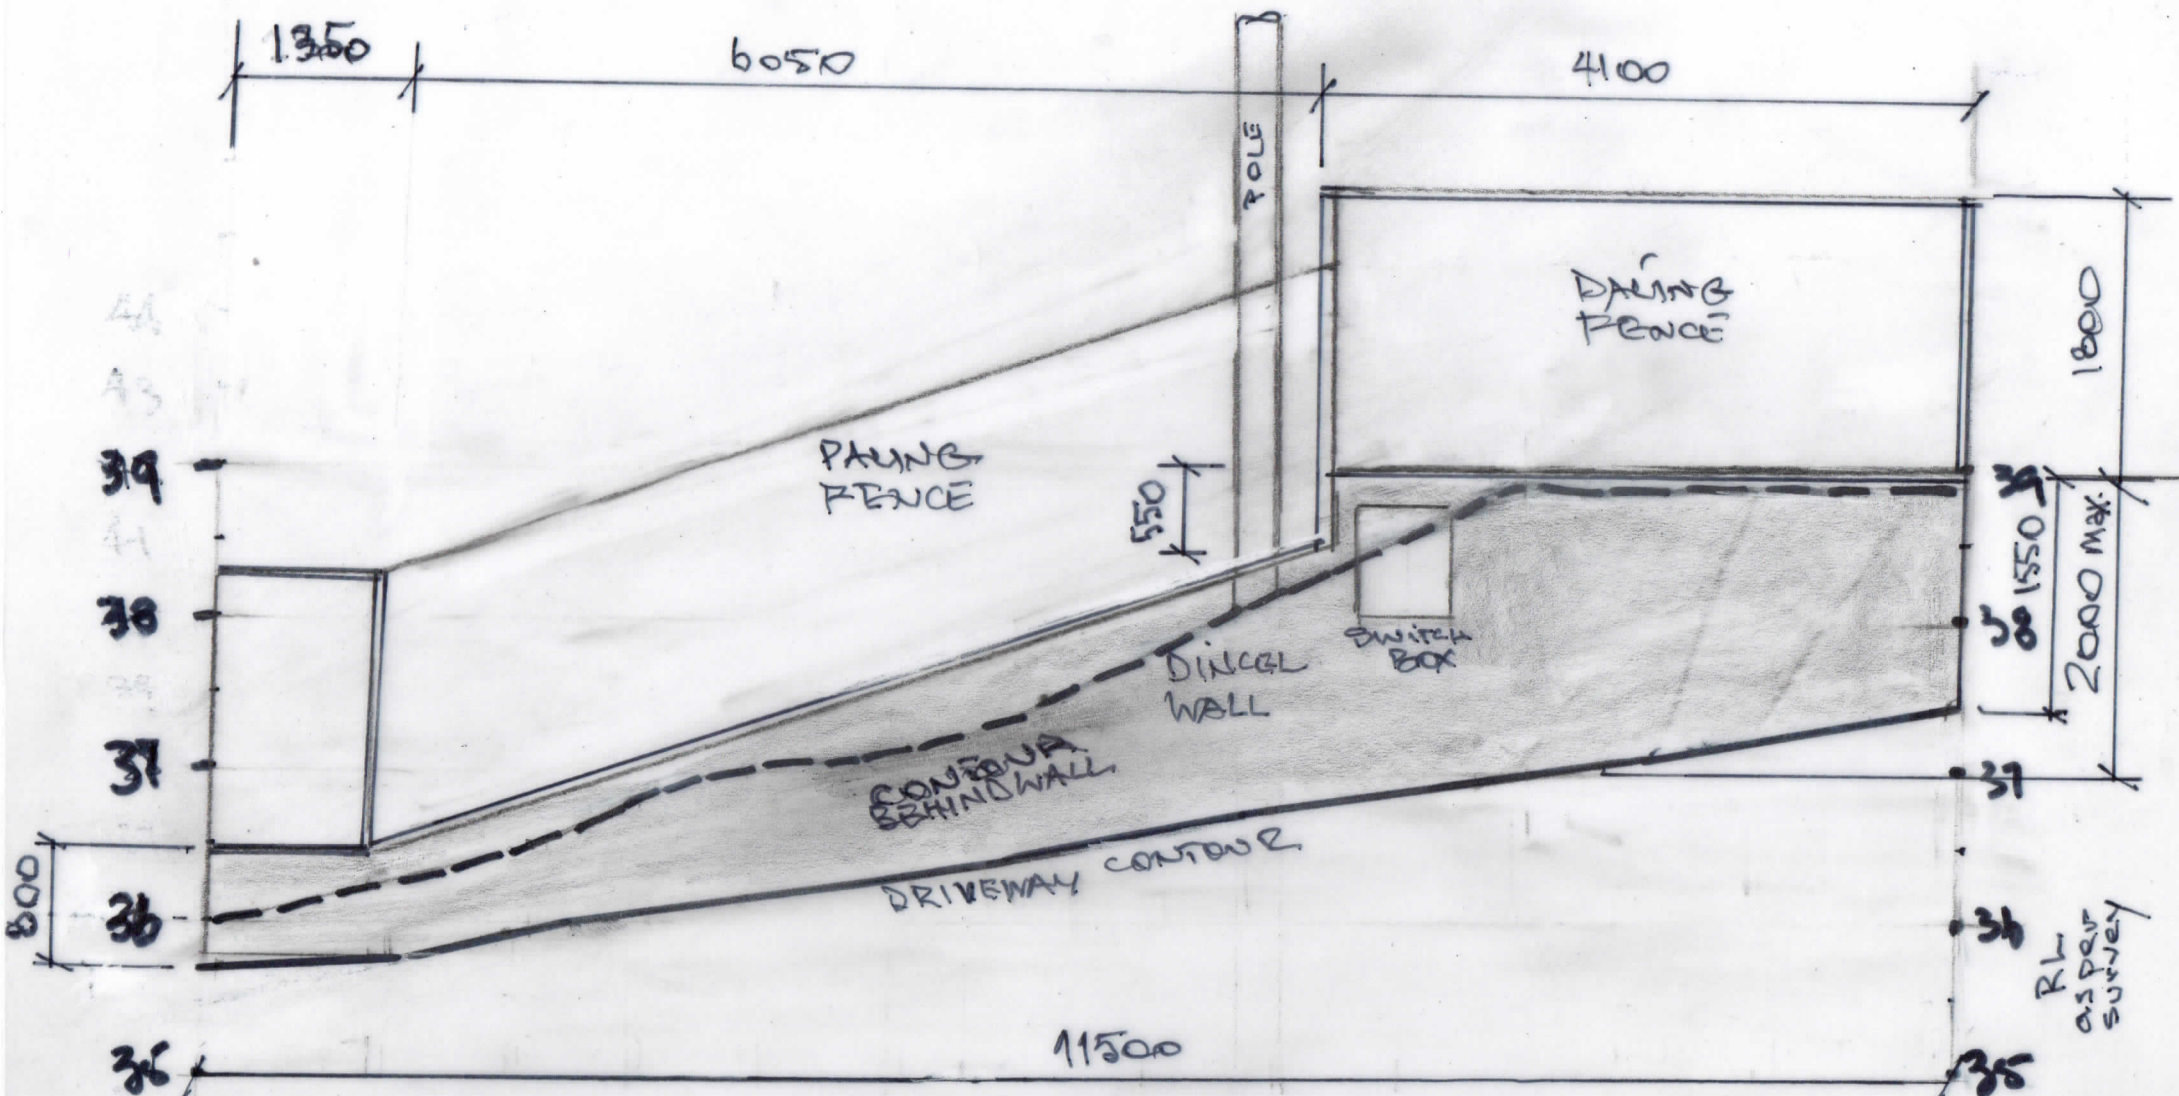


AMENDMENT	DATE	Mallory	WEST ELEVATION	SCALE	1:50 on A4
		BUILDING DESIGN PO Box 365 LINDFIELD 2070 Phone: 0421 436 301 E-mail: info@gmallory.com.au Web: www.gmallory.com.au	Retaining Wall	JOB No.	2071
			at 2 Milga Road, Avalon NSW	DRWG	3 of 4
			Lot 41 No. 2 DP 600889	DATE	02.11.2024
			This drawing is the copyright of Mallory, and may not be copied, altered or used in any manner without its written approval	DRAWN	GM
All levels and boundaries from the Survey. Do not scale. If in doubt, check with the issuer.				CHECKED	GM




ALL LAPS IN REINFORCEMENT
TO BE AS FOLLOWS:
N12 BARS = 500mm LAP
N16 BARS = 650mm LAP
N20 BARS = 800mm LAP

NOTE: CHECK ALL DIMENSIONS
AND LEVELS
FOR DRAINING.

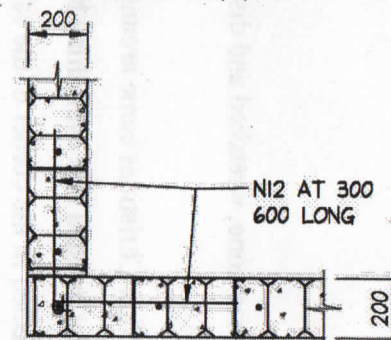

200mm DINCEL WALL
TYPICAL CORNER DETAIL

SCALE = 1 : 20

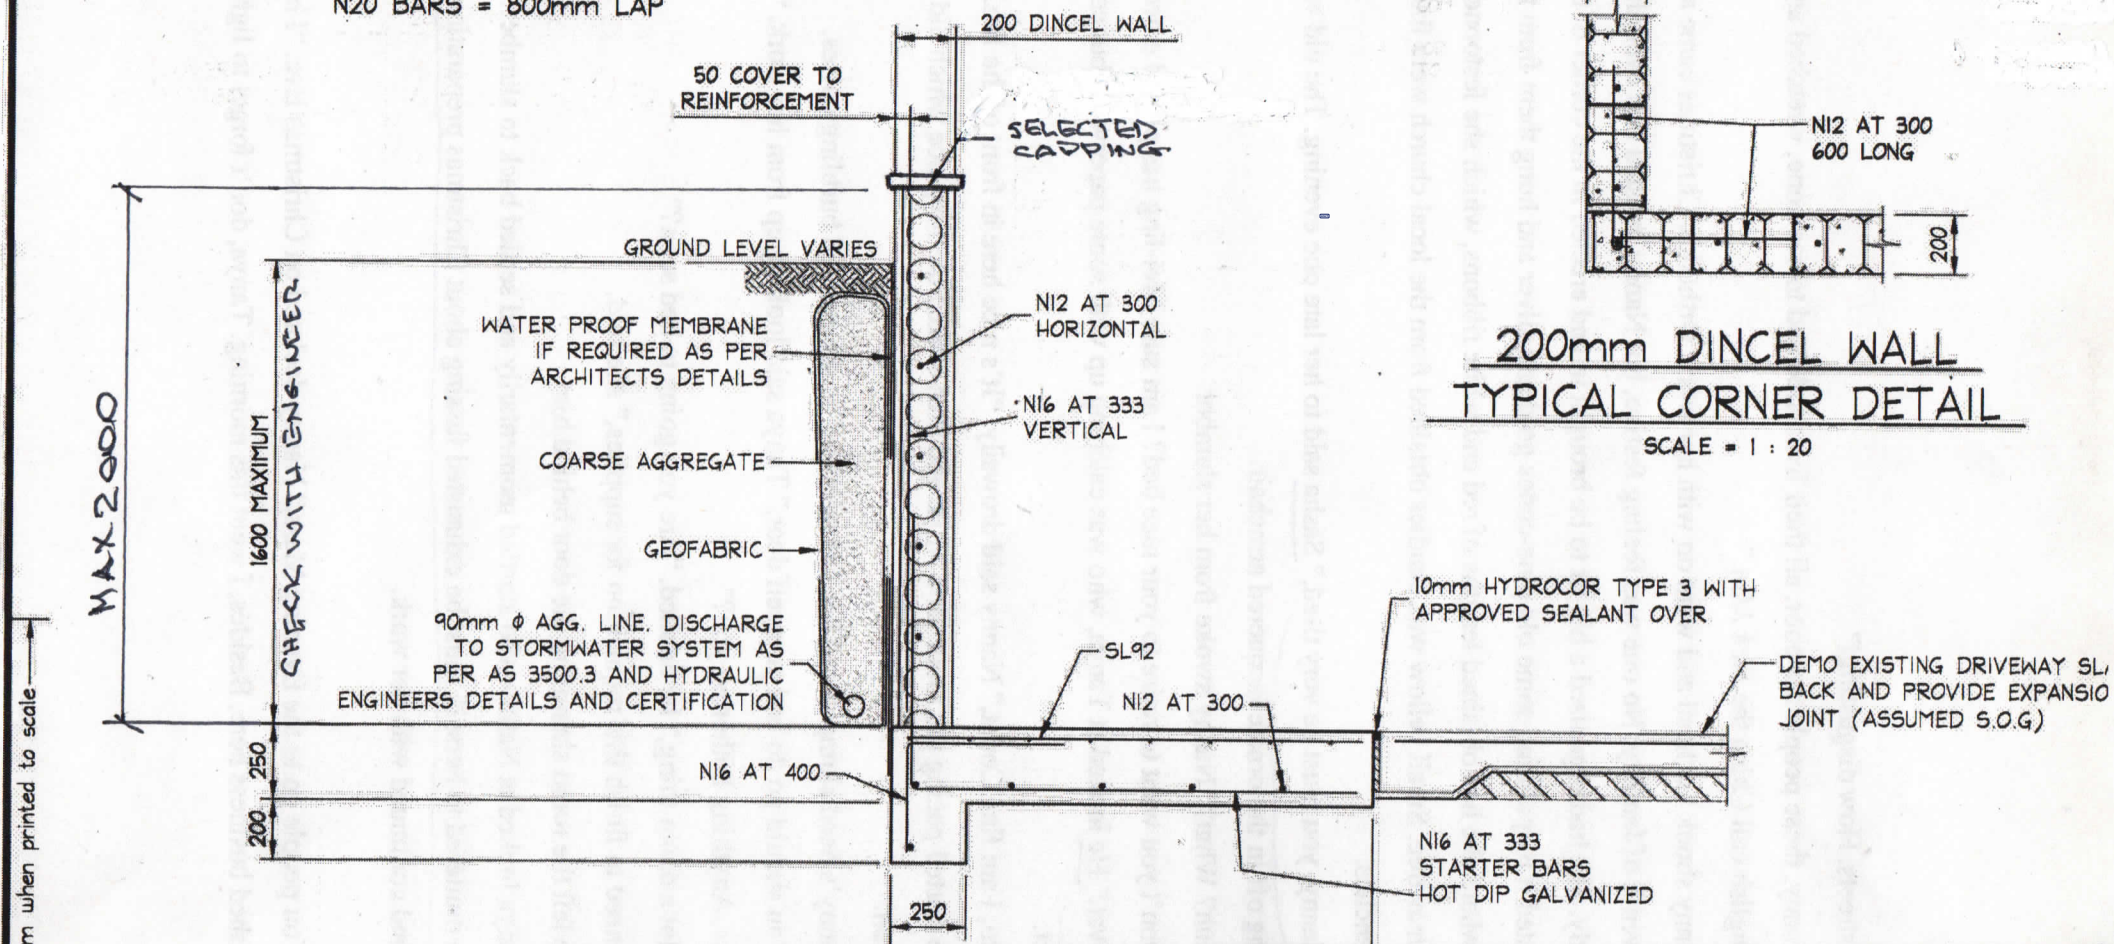

check - 100mm when printed to scale -

RETAINING WALL TYP

AMENDMENT	DATE	<i>Mallory</i>	SUTH ELEVATION & SECTION	SCALE	NTS on A1
BUILDING DESIGN PO Box 365 LINDFIELD 2070 Phone: 0421 436 301 E-mail: info@gmailory.com.au Web: www.gmallory.com.au			Retaining Wall	JOB No.	2071
			at 2 Milga Road, Avalon NSW	DRWG	4 of 4
			Lot 41 No. 2 DP 600889	DATE	02.11.2024
			This drawing is the copyright of Mallory, and may not be copied, altered or used in any manner without its written approval.	DRAWN	GM
All levels and boundaries from the Survey. Do not scale. If in doubt, check with the issuer.				CHECKED	GM