


NO. 680 WARRINGAH ROAD, FORESTVILLE

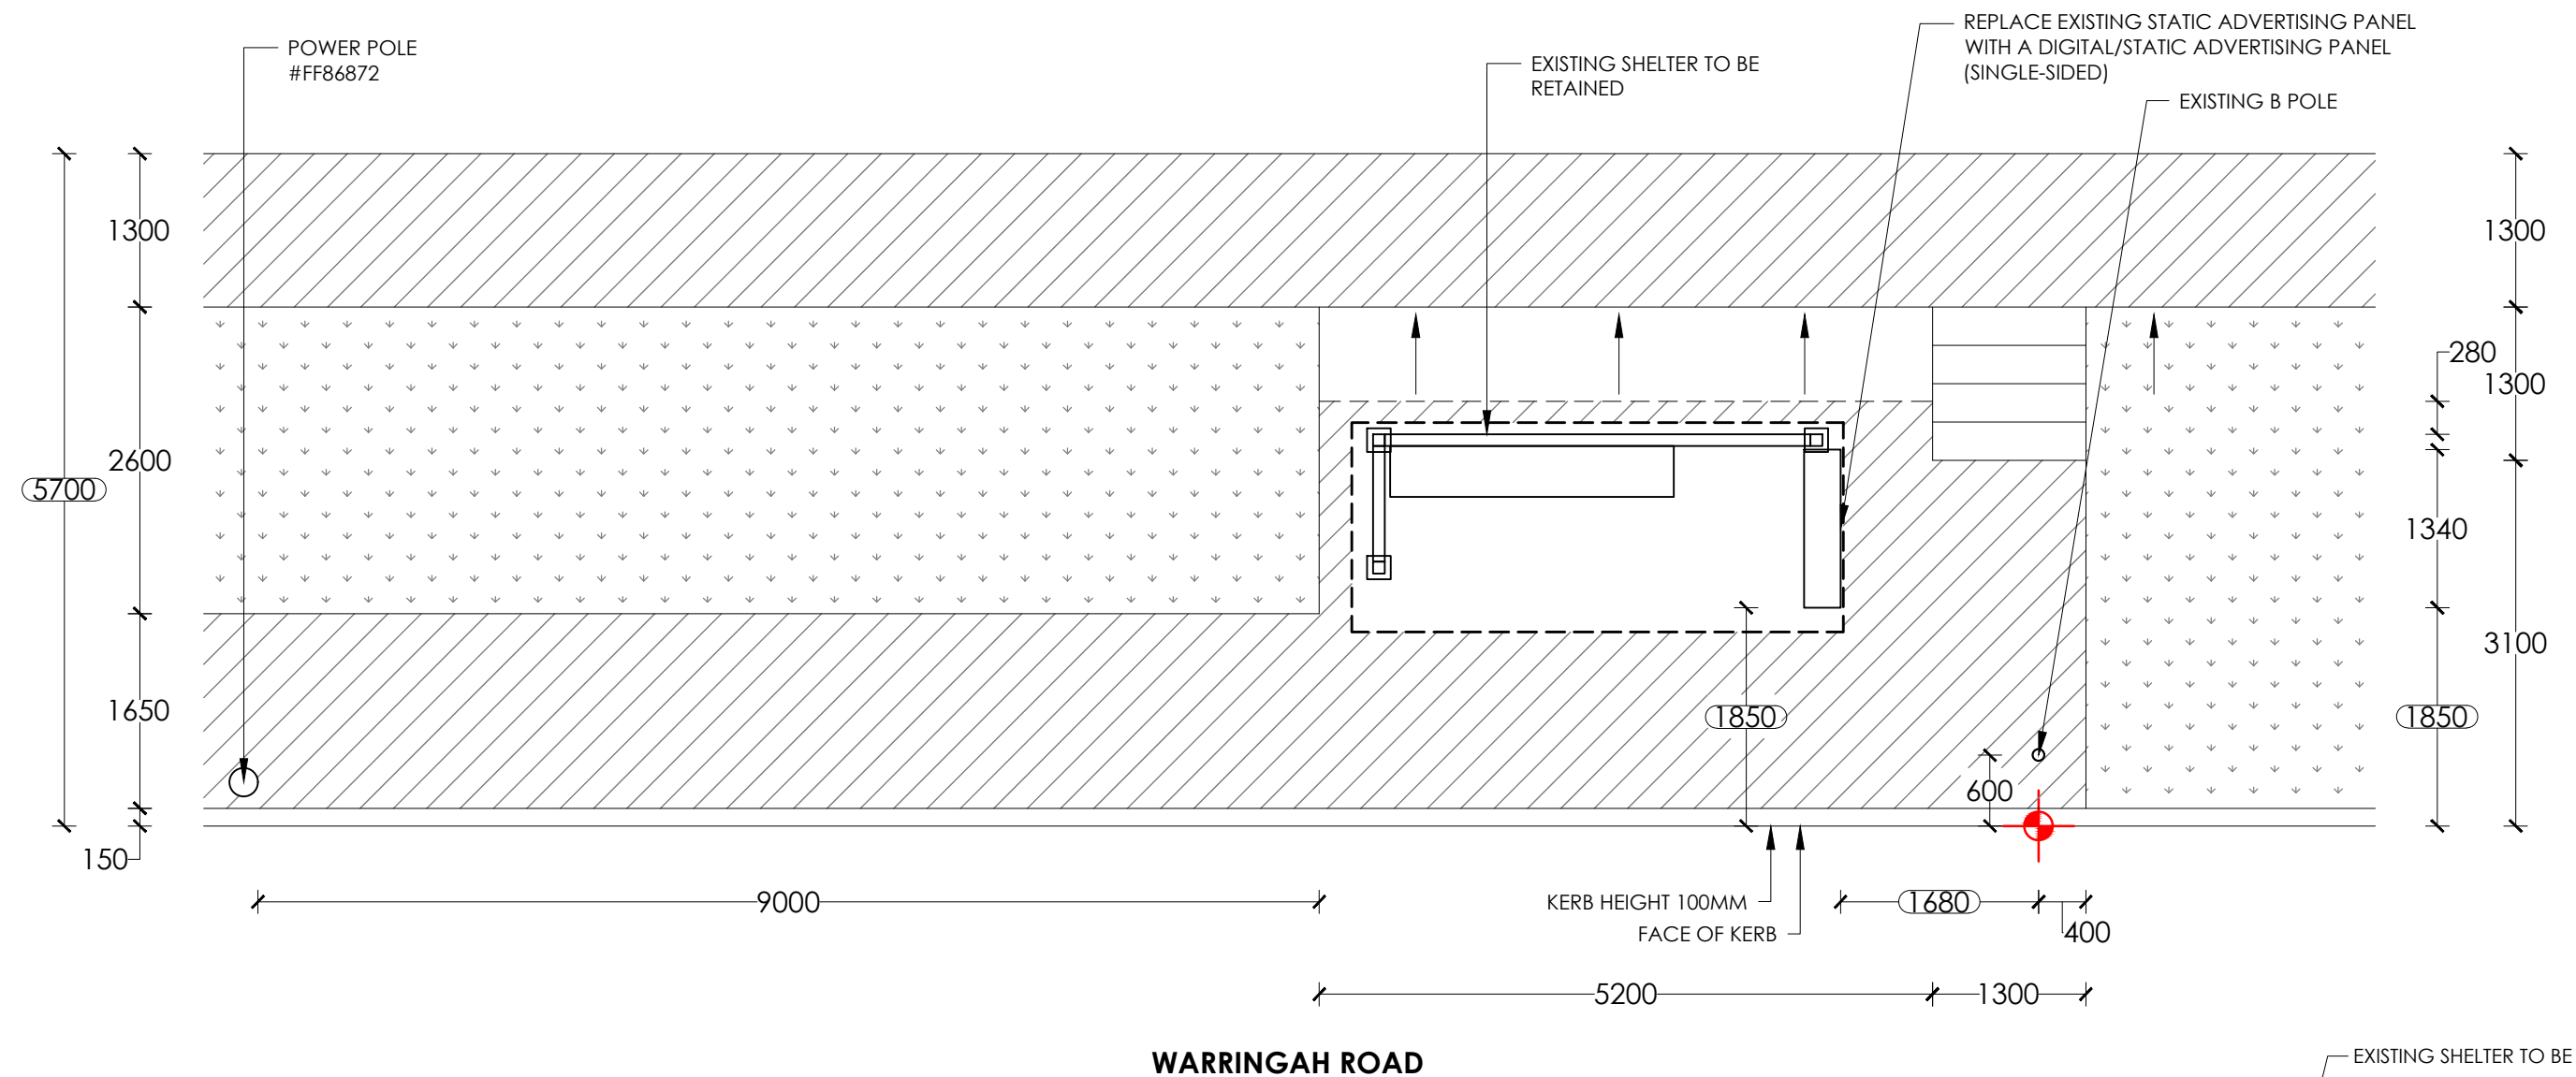

– EXISTING SHELTER TO BE RETAINED



NOTES:

1. Retrofit digital screen
2. Existing shelter to remain.
3. Reinstate all disturbed areas to match existing, refer hatch legend.



NOTE:

PROPOSED CONFIG - DIGITAL/STATIC

SURVEY	
\triangle_1	$\Leftrightarrow 0.5$
\triangle_2	$\downarrow 1.5$

LEGEND:

-
- EXISTING PAVERS/CONCRETE
- GRASS
- NEW PAVERS/CONCRETE
- SET OUT POINT

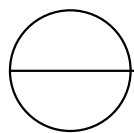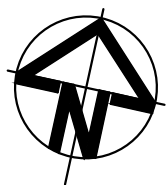

PROPOSED

SCALE 1:60

SITE ADDRESS : IN FRONT OF NO. 680 WARRINGAH ROAD, FORESTVILLE

SITE # : 20534

BUS STOP: F3 (208735)



PAPER SIZE: A3

			SCALE	DRAWING NO.
			1:60	101
			REV NO.	DATE
A	21/03/25	SYN	A	21/03/25
REV.	DATE	INT.		