





### AUSTRAL BRICKS

Wilderness, Silver Birch  
Off White Mortar, Iron Joint

 

### WINDOWS FRAME

Surfmist

 


### COLORBOND SURFMIST

Gutters, Fascia, Downpipes,  
Capping, Metre Box & Tank




### TAUBMANS GAZEBO WHITE

Render Finish to Balcony  
Projection, Piers, Decorative  
Mouldings to First Floor,  
Cladding Areas and Front Entry  
Door

 

### ENTRY DOOR

Taubmans, Gazebo White  
Semi-Gloss Finish

 

### GARAGE DOOR

Flatline, Surfmist



### COLORBOND ROOF

Shale Grey





### TAUBMANS ABSTRACT HALF

Render Finish to Ground  
Floor on North, South and  
East Elevations incl. Return  
and Gables



### DRIVEWAY

Broom, French Grey  
Color on Concrete

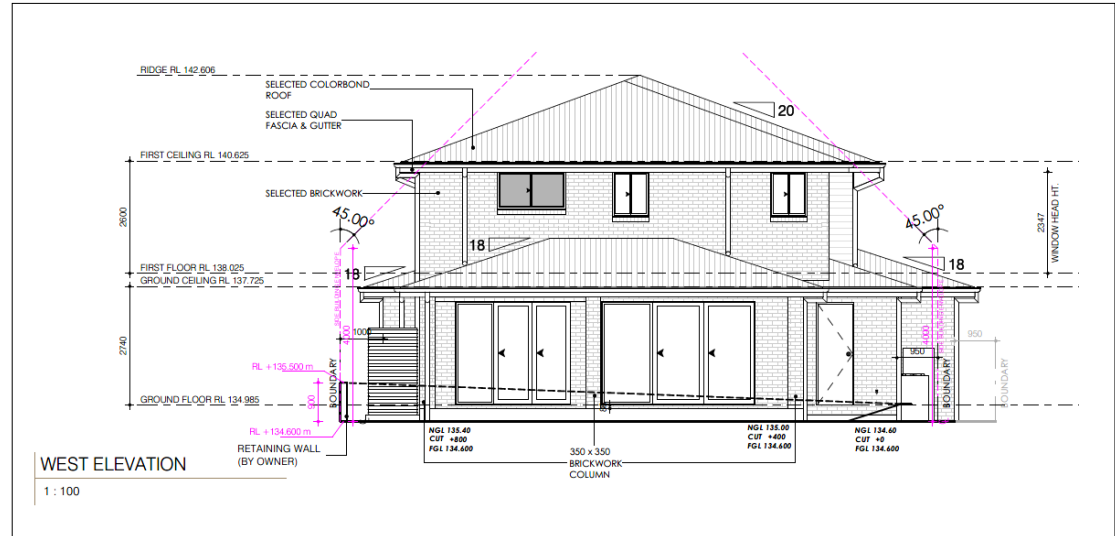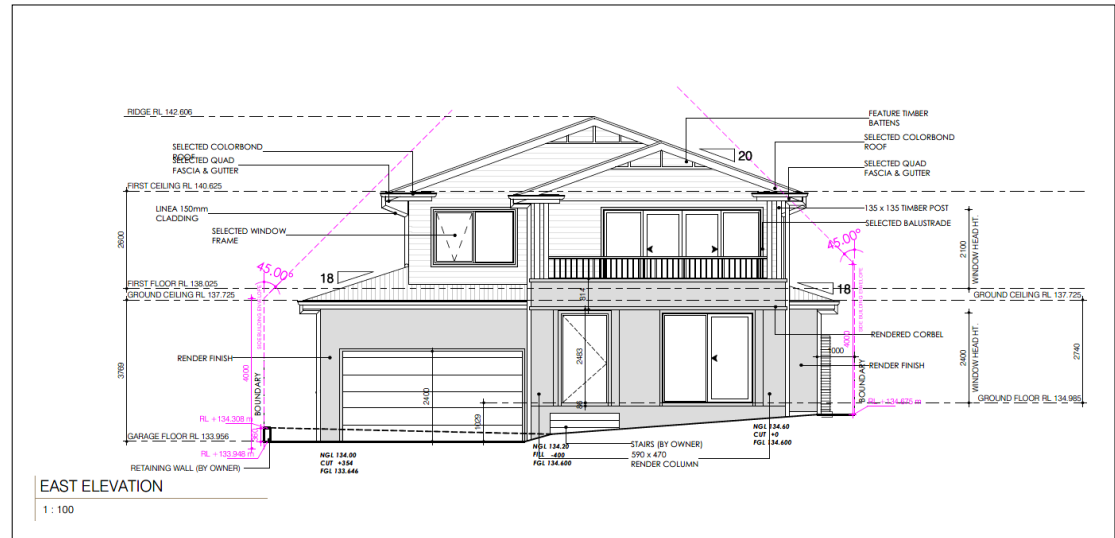

## EXTERNAL COLOUR PLAN

### CLIENT NAME

Mr Mark Gross  
Mrs Kimberlee Jayne Gross

### DATE

24/09/2024

### JOB NUMBER

23-1112


### ADDRESS

Lot 2, 27 Arnhem Road, Allambie Heights  
NSW 2100

SIGNATURE: \_\_\_\_\_


HOUSE of COLOUR

F FOWLER  
YOUR HOME. OUR PASSION.

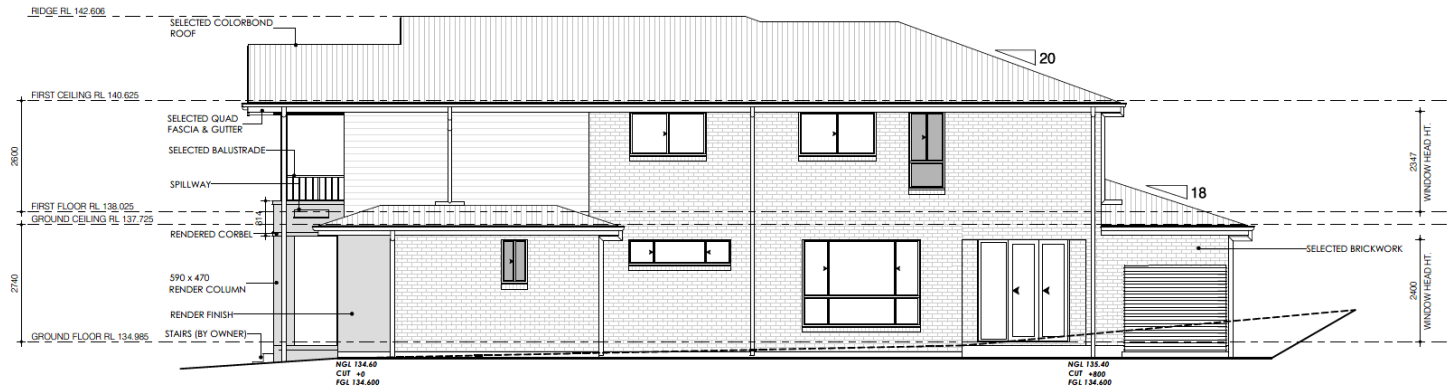

NORTH ELEVATION

1 : 100

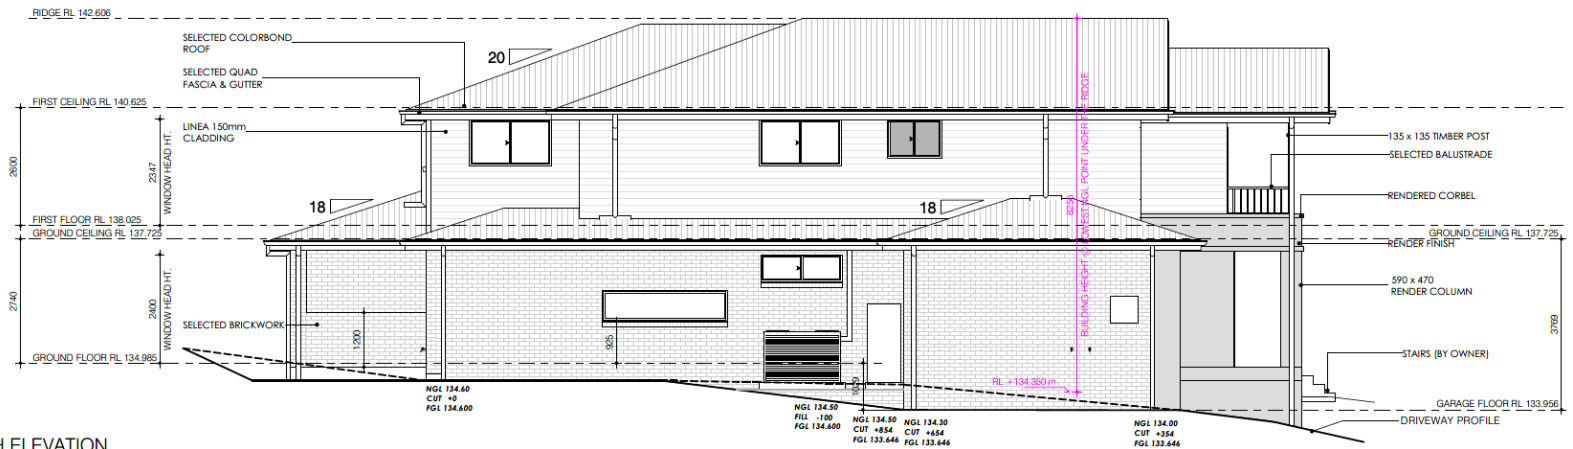

SOUTH ELEVATION

1 : 100

## EXTERNAL COLOUR PLAN

**CLIENT NAME**  
Mr Mark Gross  
Mrs Kimberlee Jayne Gross

**DATE**  
24/09/2024

**JOB NUMBER**  
23-1112

**ADDRESS**  
Lot 2, 27 Arnhem Road, Allambie Heights  
NSW 2100

**SIGNATURE:**

HOUSE of COLOUR

**FOWLER**  
YOUR HOME. OUR PASSION.