

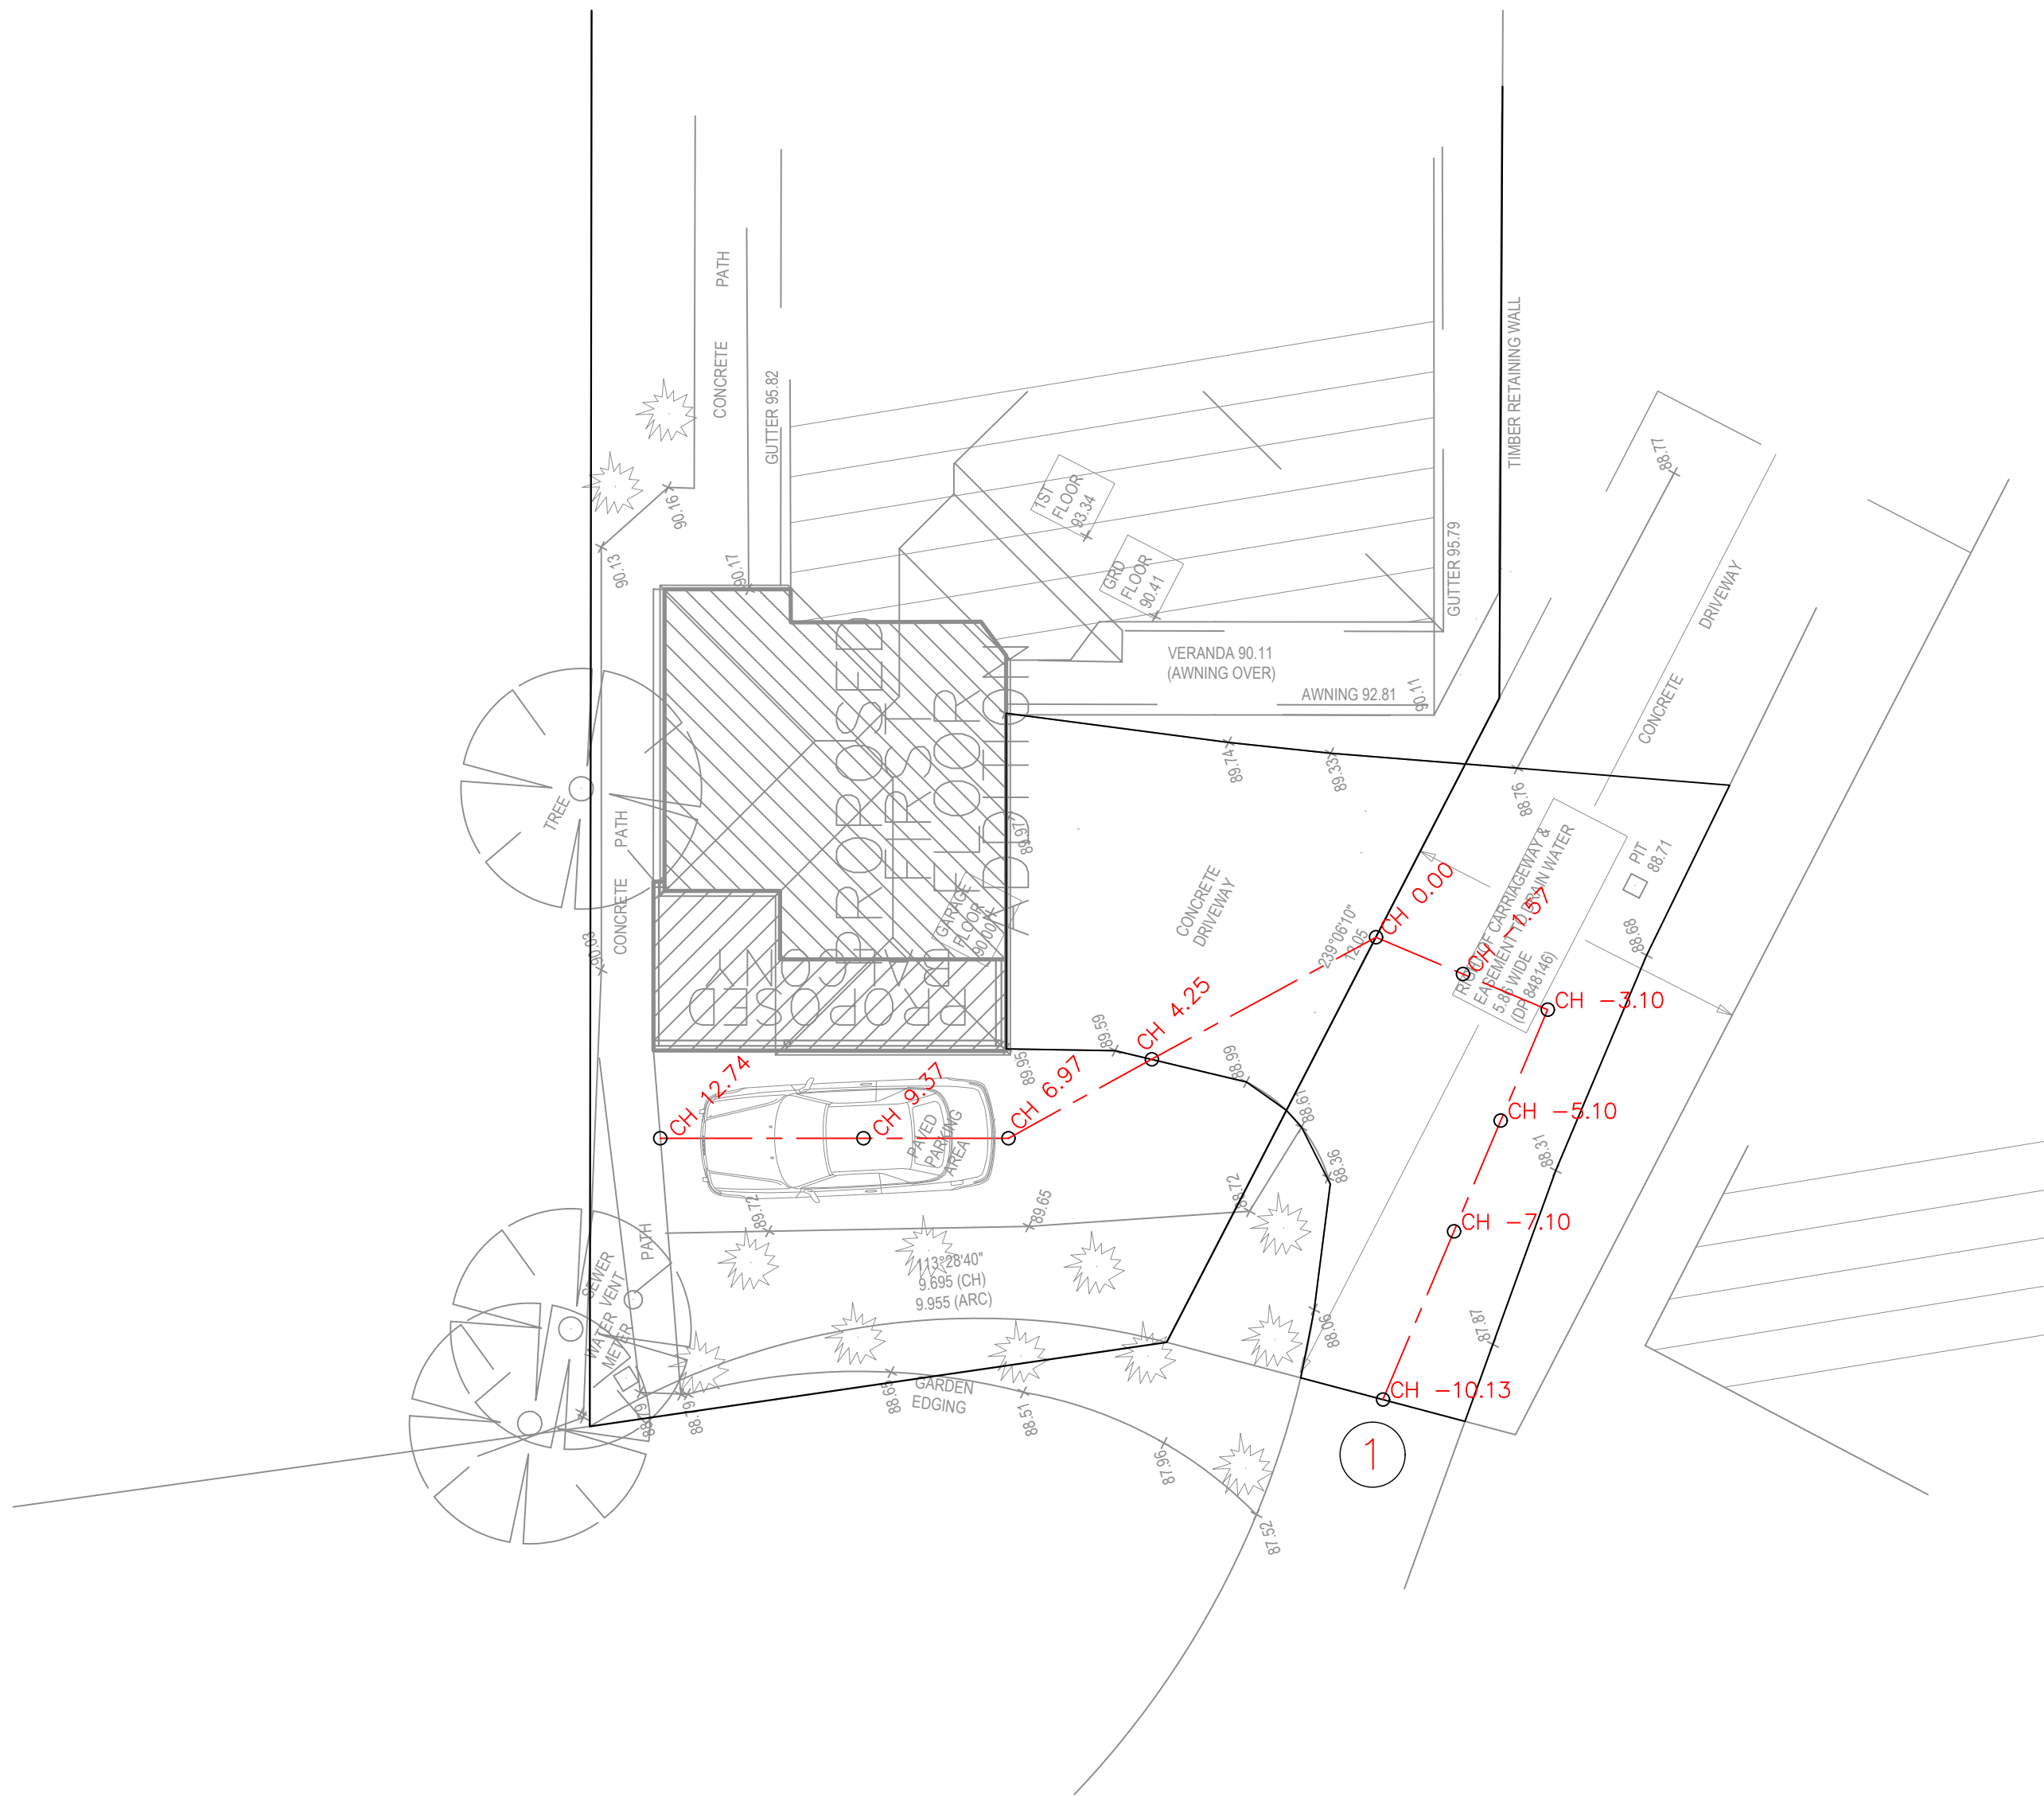


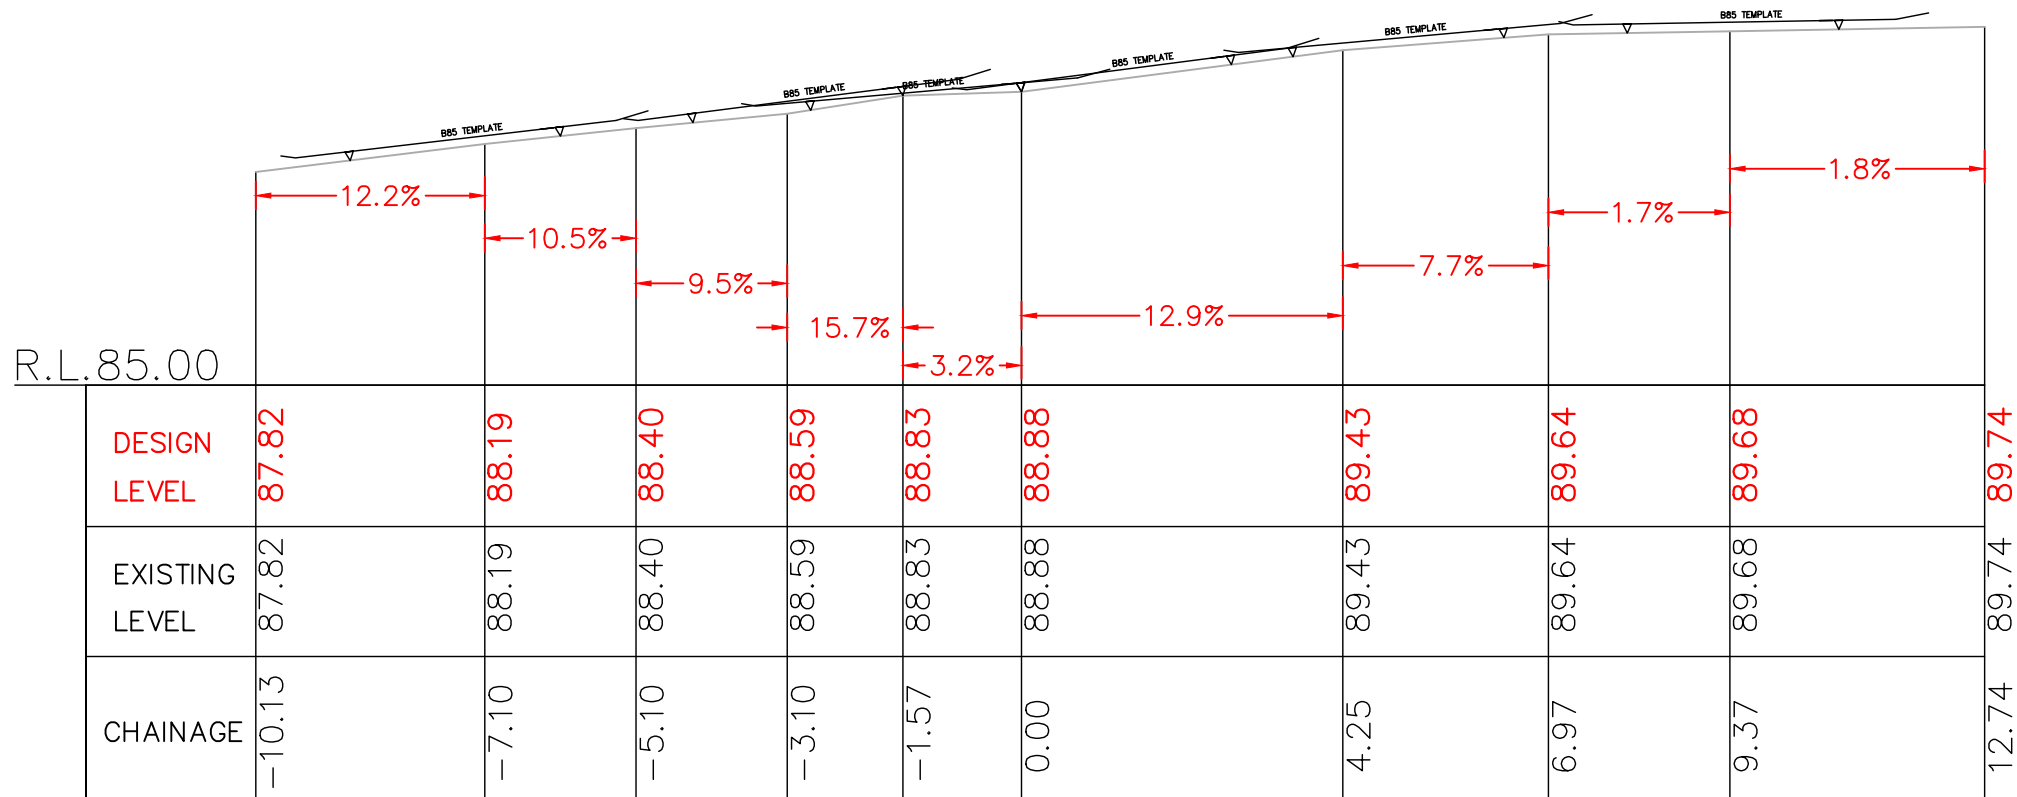

PLAN- GENERAL DRIVEWAY LAYOUT

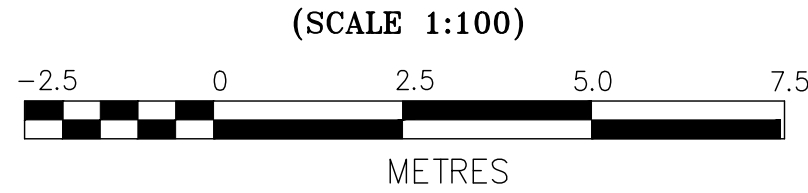

PROPOSED DRIVEWAY – LONG SECTION 1

SCALE: H: - 1:100
SCALE: V: - 1:100

NOTATION:

(X) LONG SECTION IDENTIFICATION NUMBER