




 northern beaches council
THIS PLAN IS TO BE READ IN CONJUNCTION WITH THE CONDITIONS OF DEVELOPMENT CONSENT
MOD2021/0582

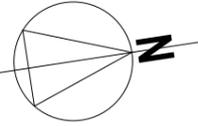

LEGEND :



	New walls
	New floor area (as per DA2012/1140)
	Existing walls
	Walls to be demolished
	Proposed modification

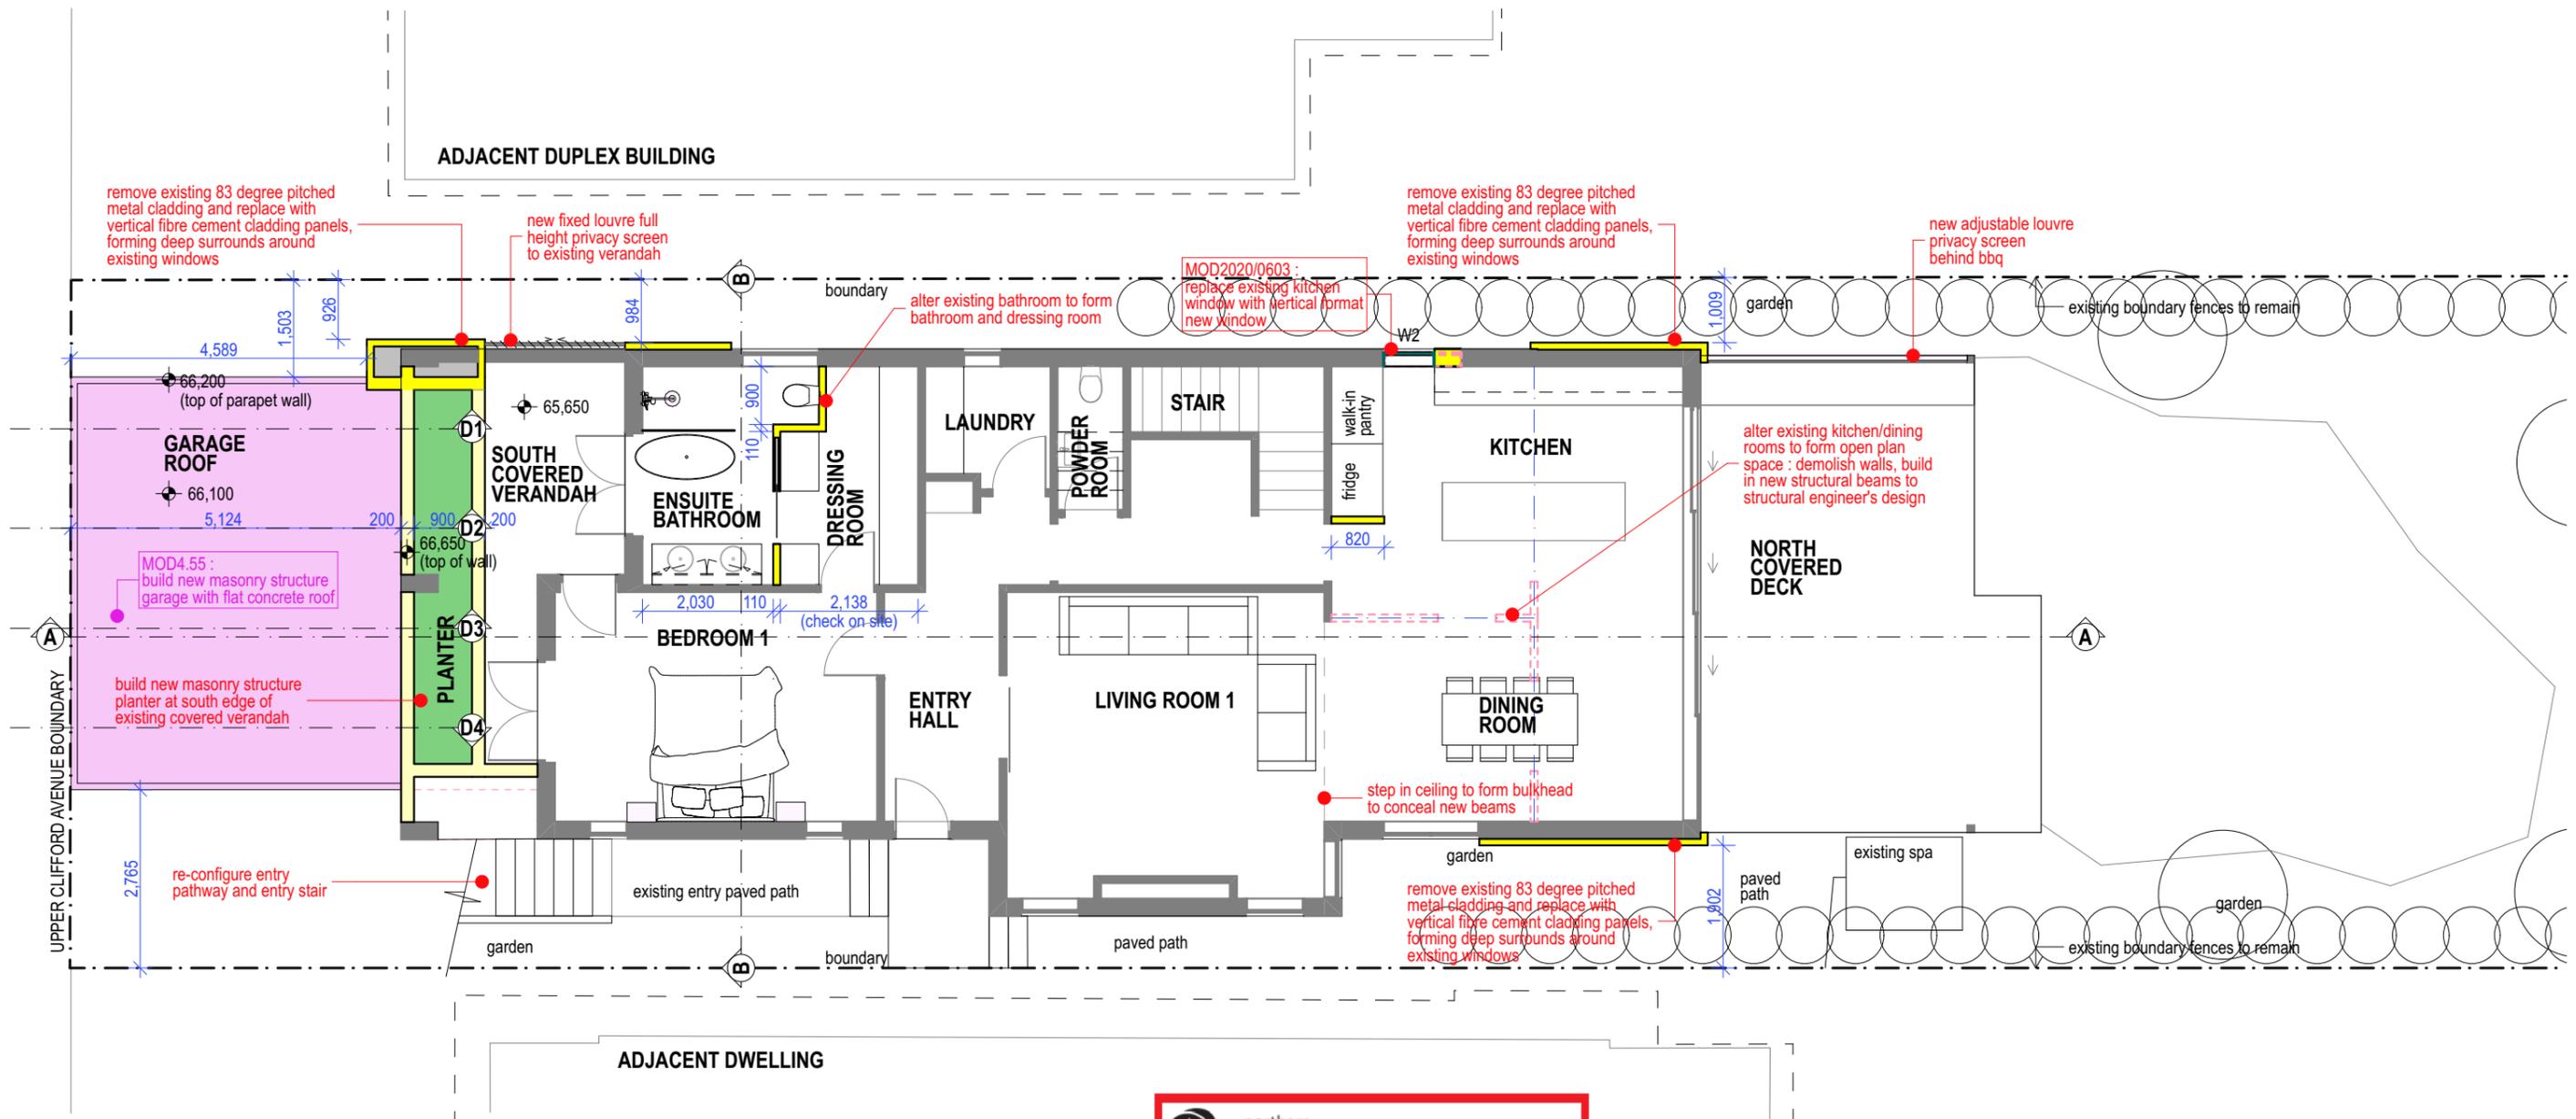

 northern beaches council
THIS PLAN IS TO BE READ IN CONJUNCTION WITH THE CONDITIONS OF DEVELOPMENT CONSENT
MOD2021/0582

LEGEND :



	New walls
	New floor area (as per DA2012/1140)
	Existing walls
	Walls to be demolished
	Proposed modification

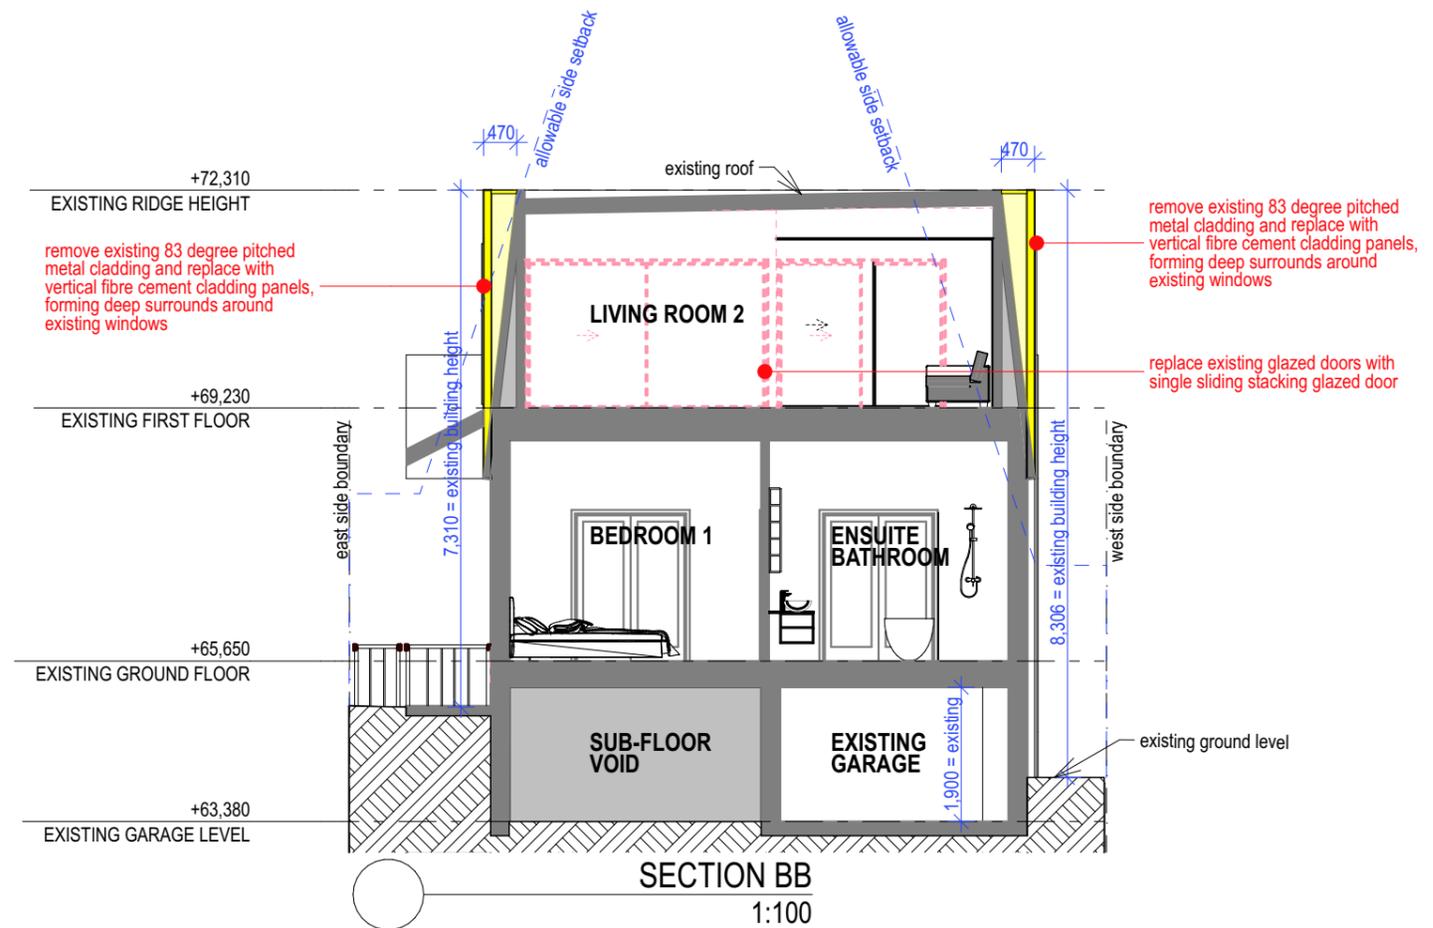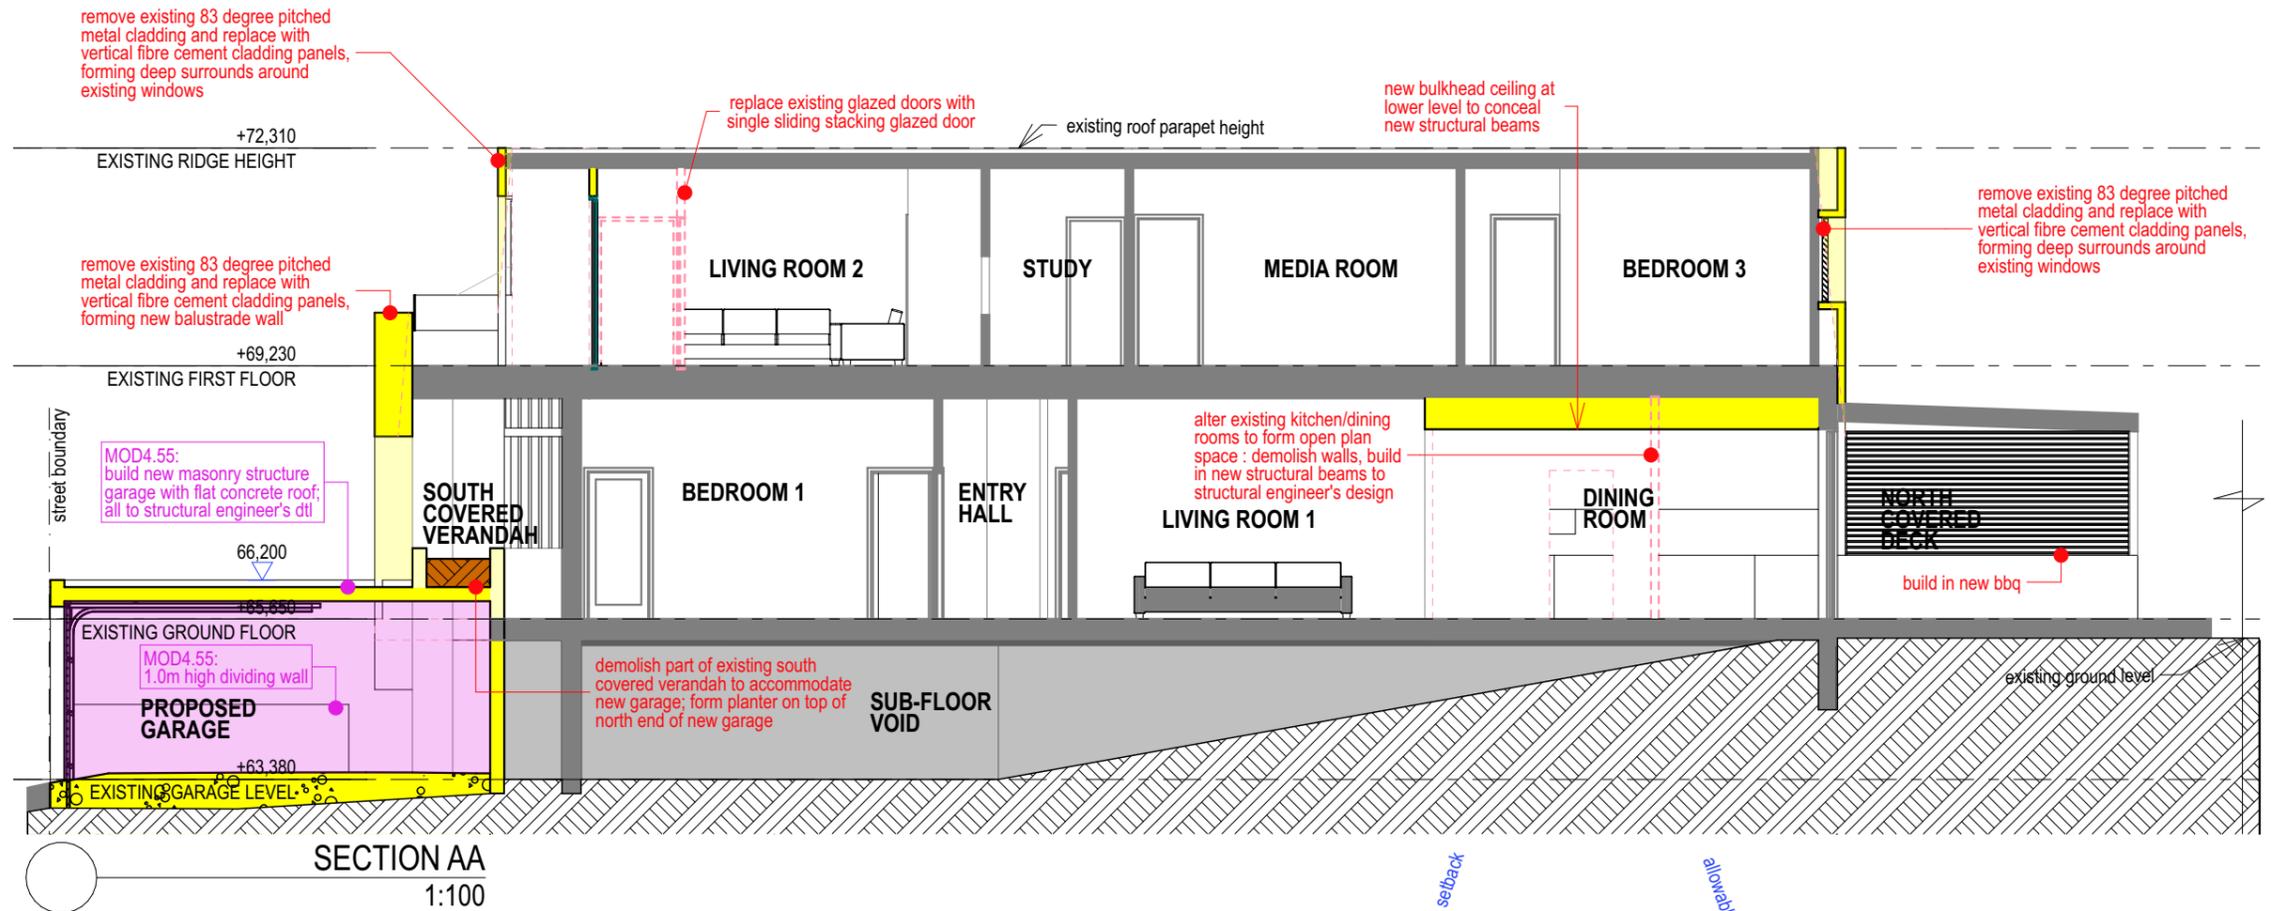


 northern beaches council
THIS PLAN IS TO BE READ IN CONJUNCTION WITH THE CONDITIONS OF DEVELOPMENT CONSENT
MOD2021/0582


4.55 MODIFICATION APPLICATION (DA2020/0706) : SECTIONS

PROPOSED ALTERATIONS AND ADDITIONS TO EXISTING DWELLING AT 42 UPPER CLIFFORD AVE, FAIRLIGHT

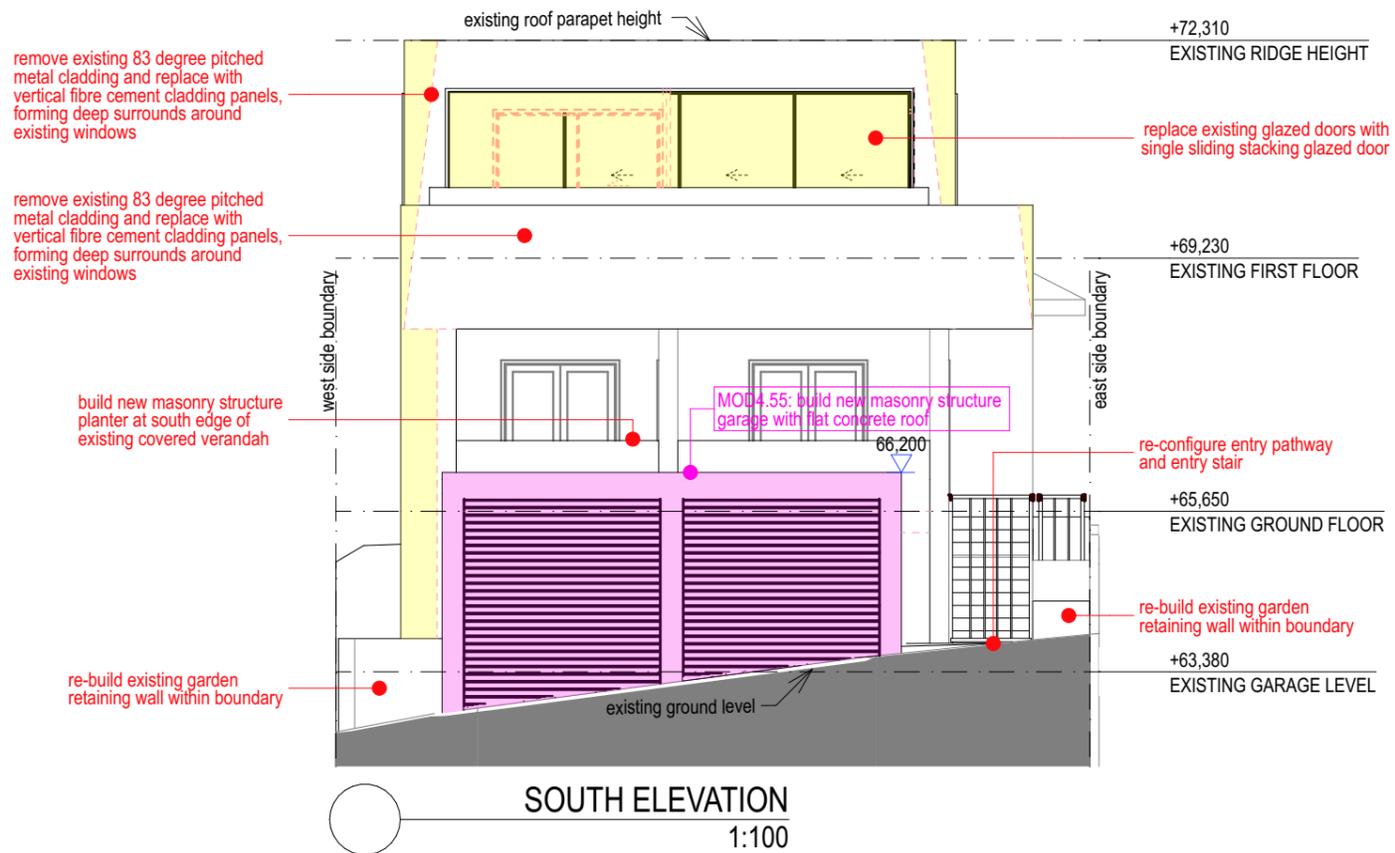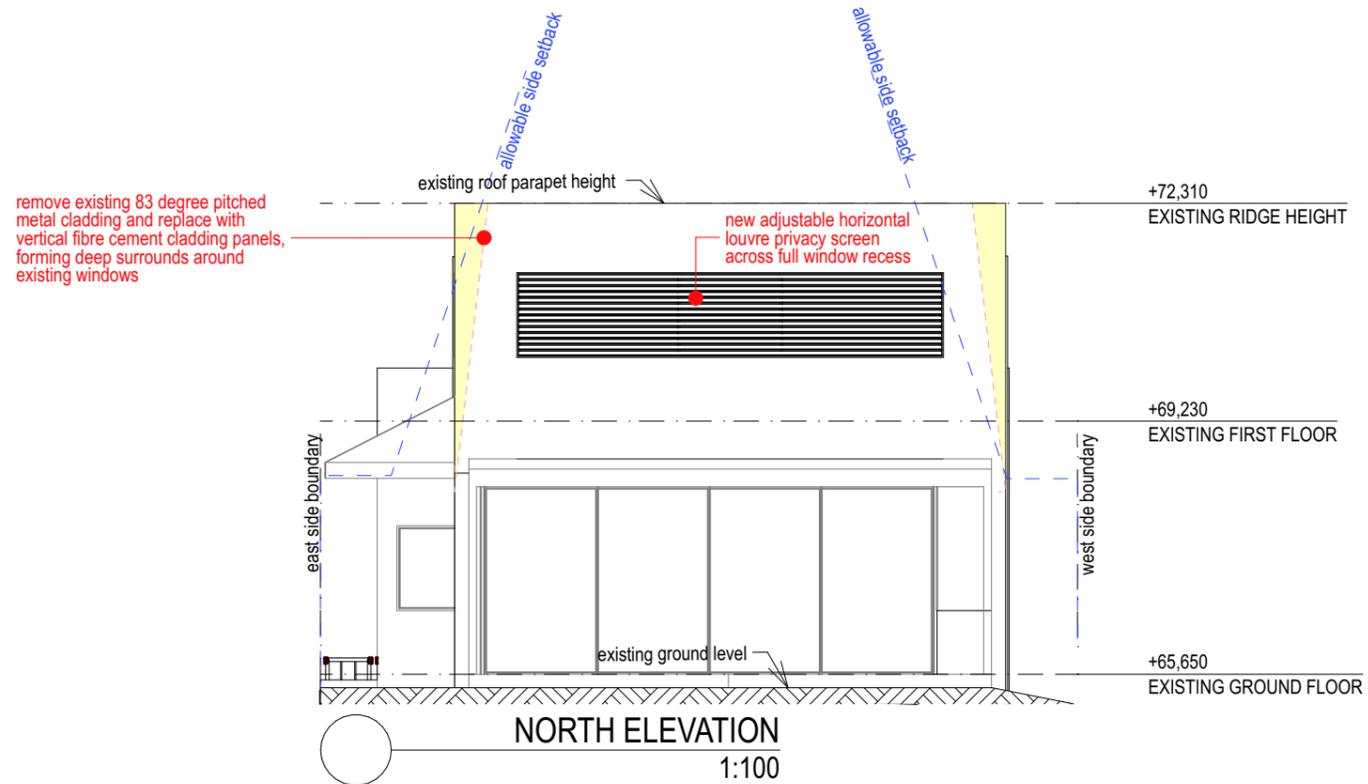


THIS PLAN IS TO BE READ IN CONJUNCTION WITH THE CONDITIONS OF DEVELOPMENT CONSENT

MOD2021/0582

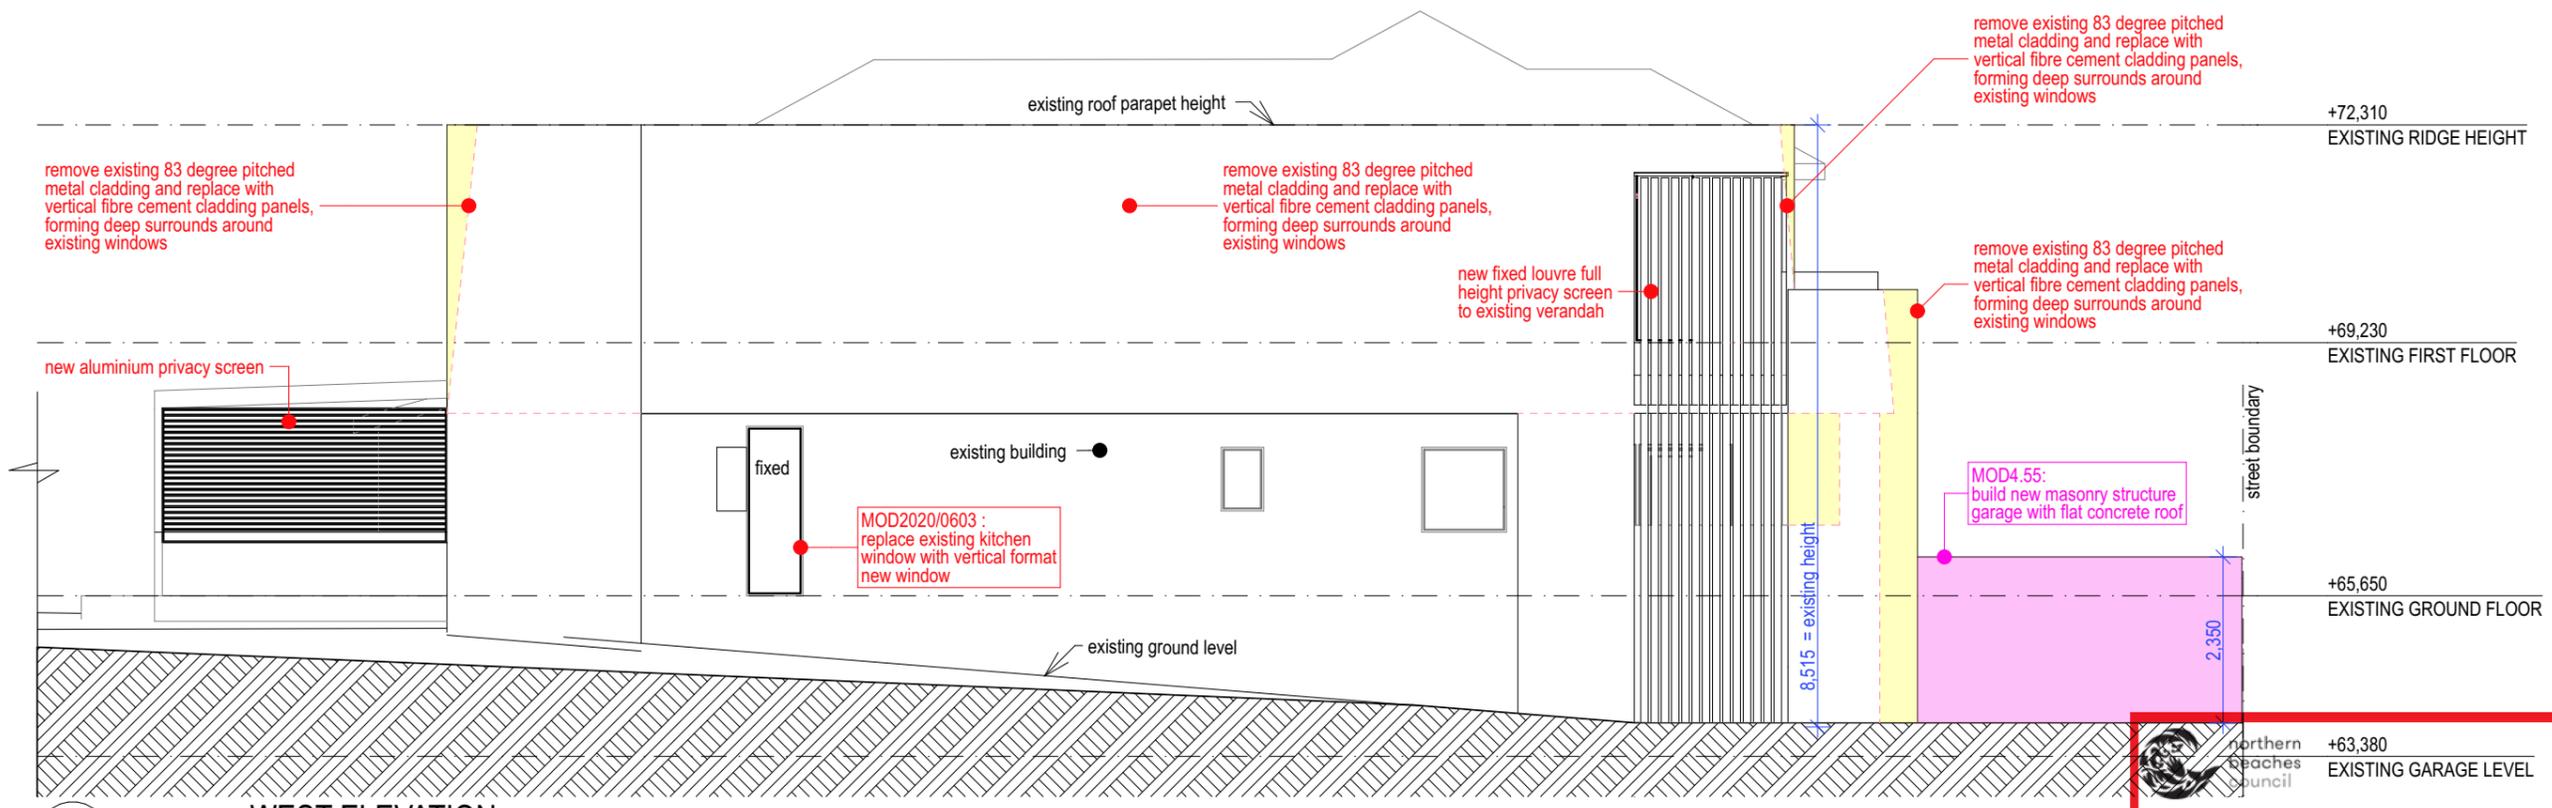

WEST ELEVATION
1:100

northern beaches council
THIS PLAN IS TO BE READ IN CONJUNCTION WITH THE CONDITIONS OF DEVELOPMENT CONSENT
MOD2021/0582

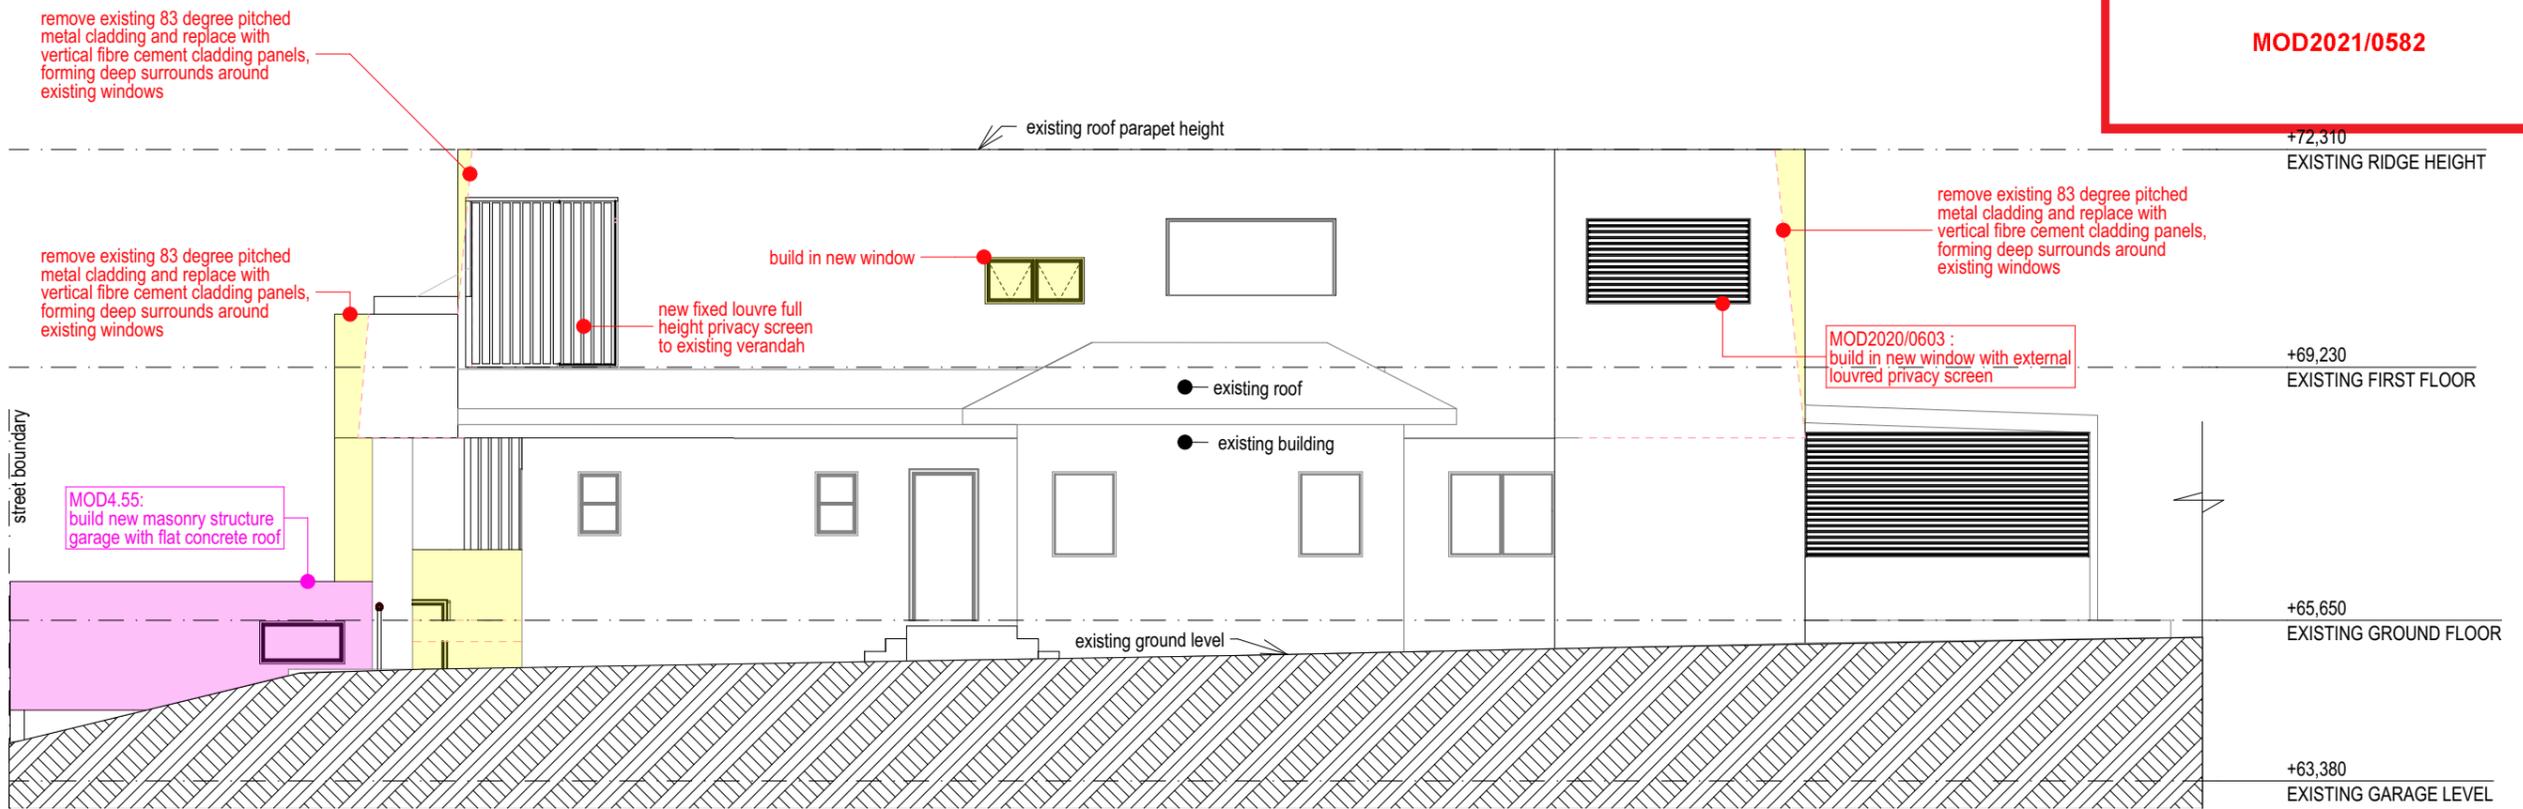

EAST ELEVATION
1:100



northern beaches council

THIS PLAN IS TO BE READ IN CONJUNCTION WITH THE CONDITIONS OF DEVELOPMENT CONSENT

MOD2021/0582