


ANZAC AVENUE

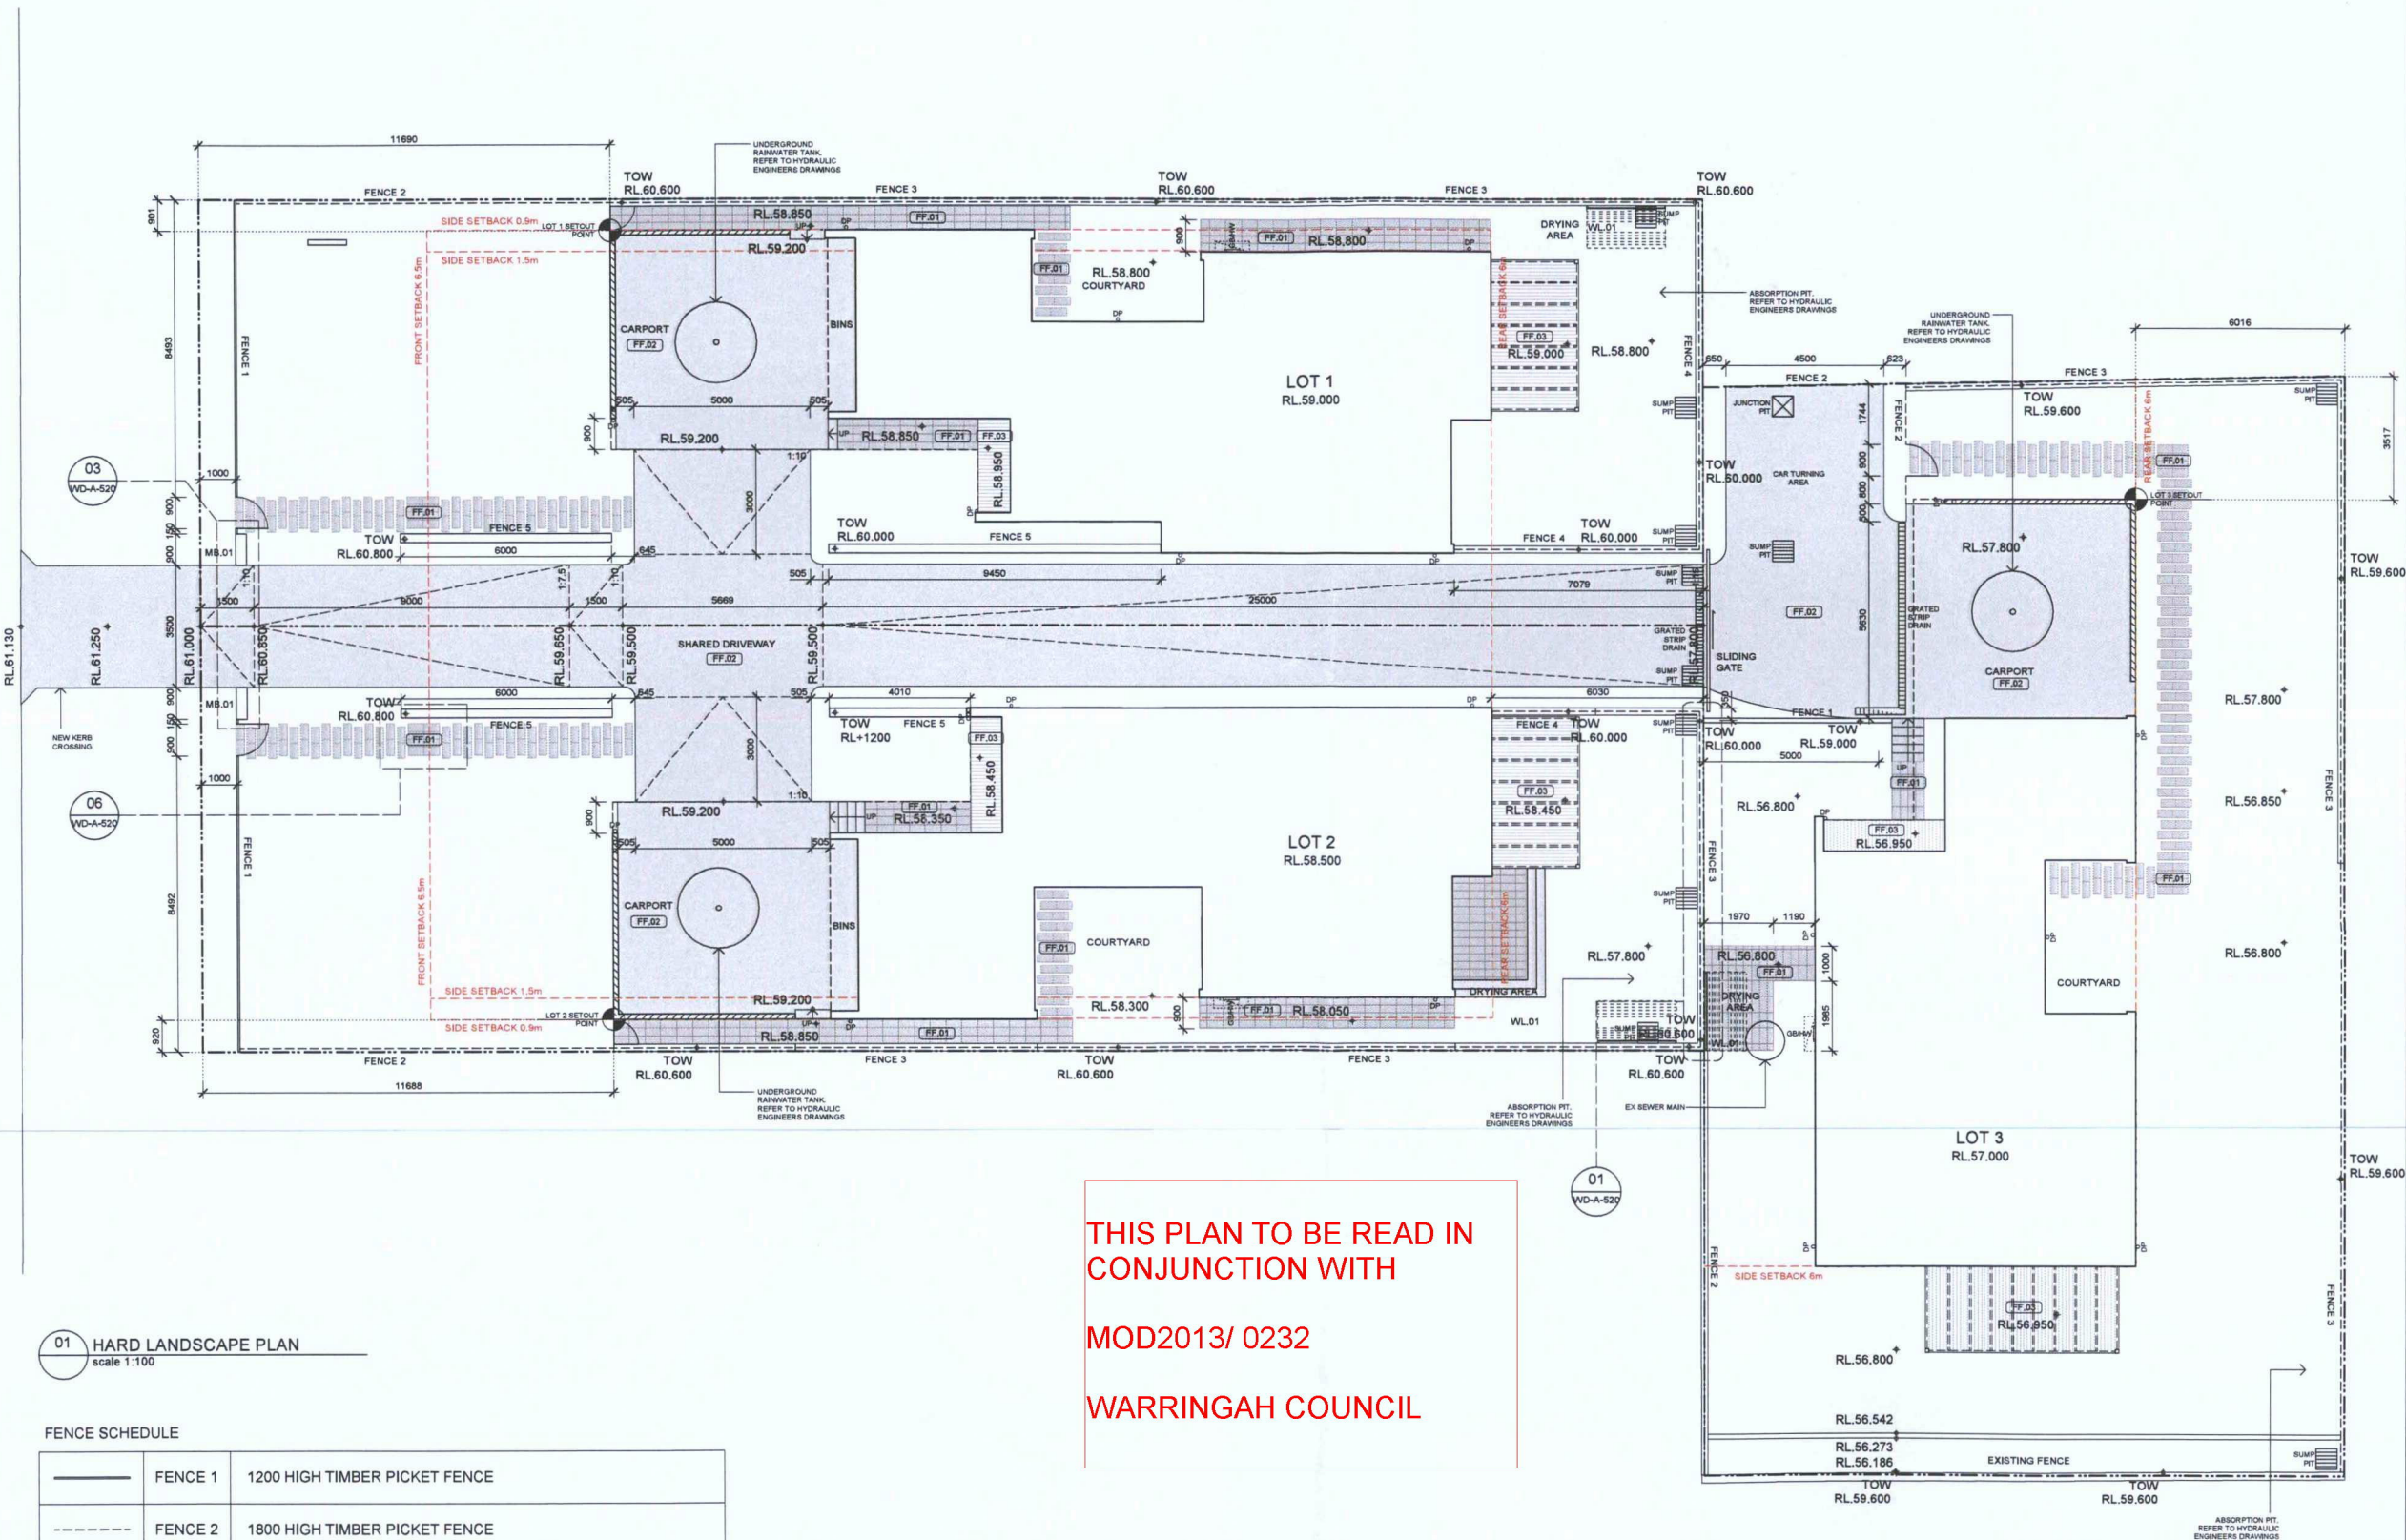

01 HARD LANDSCAPE PLAN  
scale 1:100

FENCE SCHEDULE

—	FENCE 1	1200 HIGH TIMBER PICKET FENCE
- - -	FENCE 2	1800 HIGH TIMBER PICKET FENCE
▬▬▬	FENCE 3	RETAINING BLOCK WALL TO 100 ABOVE TERRACED LEVEL WITH 2100 (7 FEET) HIGH TIMBER PICKET FENCE ABOVE
▬▬▬	FENCE 4	200 BLOCK RETAINING WALL TO 1200 ABOVE TERRACED LEVEL
▬▬▬	FENCE 5	250 BLOCK RETAINING WALL

THIS PLAN TO BE READ IN  
CONJUNCTION WITH  
  
MOD2013/ 0232  
  
WARRINGAH COUNCIL

Notes

- FF.01 EXTERNAL PAVERS. SEE FINISHES SCHEDULE FOR DETAILS
- FF.02 COLOUR CONCRETE. SEE FINISHES SCHEDULE FOR DETAILS
- FF.03 TIMBER DECKING. SEE FINISHES SCHEDULE FOR DETAILS

Rev. No. | Date | Revision | Auth'd  
C | 27/8/13 | ISSUE FOR CONST CERT | PH

ELECTRICAL/MECHANICAL ENGINEER  
BHA Consulting Engineers  
HYDRAULIC ENGINEER  
GLENN HAIG  
STRUCTURAL/CIVIL ENGINEER  
BEKKER  
paid better engineering  
design team pty limited

GEORGE TSIVIS

ARCHITECTURE  
www.quattrodesign.com.au  
Quattro Architecture  
ACN 120 196 142  
Registered Architect - 6854  
Peter Hosking (Director)  
Sydney 61 2 9051 0180  
Suite 142, Lifestyle Warringah  
117 Old Pittwater Road Brookvale NSW 2100  
Canberra 61 2 6285 3029  
Unit 5, Level 1, 42 Townsend Street  
Phillip ACT 2606

Project  
PROPOSED NEW HOUSES  
136 ANZAC AVENUE, LOT 1, LOT  
2, LOT 3  
Drawing no.  
HARD LANDSCAPE PLAN

Scale at A1 1:100  
Scale at A3 1:200  
On 1 2.5 5 8  
Figured dimensions shall take precedence over scale. Contractors must verify all  
dimensions on job before commencing any work or making shop drawings.

File  
IProjects\13-0144\CAD\plot\WD-L-001  
Drawn By  
PS  
Checked By  
PH  
Project Number  
Drawing Number  
Rev  
13-0144 WD-L-001 C

ISSUE FOR CC

This drawing is protected by copyright.