

additional shadow generated by the proposed development

june 21 3pm

	notes rev	date amendment	rev date amendment	environa studio	project	location	drawing	stage	project no.	dwg no.
	bca, saa codes and conditions of council.	23/01/19 issued for information 25/02/19 issued to council for information 08/03/19 issued for information	F 14/06/19 issued to consultants 19/06/19 issued to consultants + client H 21/06/19 issued to consultants + client	224 riley st surry hills 2010	SENIORS LIVING	27-29 NORTH AVALON ROAD	JUNE 21st	DA	991	910
	figured dimensions, do not scale drawings.	16/04/19 issued for information 30/04/19 issued for information 03/05/19 issued to consultants	J 02/07/19 issued to consultants + client J 31/07/19 issued to client for comment J 19/08/19 issued to client for comment	t: 02 9211 0000 w: www.environastudio.com.au	for/client  ARMADA AVALON PTY LTD	at AVALON BEACH	drawing SHADOW DIAGRAMS	chkd drwn		revision L
0 0.5 1.0 2.0 3.0m	E F	10/05/19 issued to consultants 30/05/19 issued to consultants	K 27/08/19 issued to client for comment 30/09/19 issued to client for information	architects registration number 6239			0.200.000.000.000			



september 23 additional shadow generated by the proposed development

notes	rev	date amendment	rev	date amendment	GIIVII OIIA SLUUIO	project	location	drawing	stage		project no.	dwg no.
all work to be carried out in accordance with bca, saa codes and conditions of council.  measurements in mm's unless noted use figured dimensions, do not scale drawings.	Α	23/01/19 issued for information 25/02/19 issued to council for information 08/03/19 issued for information	G H	14/06/19 issued to consultants 19/06/19 issued to consultants + client 21/06/19 issued to consultants + client	224 riley st surry hills 2010	SENIORS LIVING	27-29 NORTH AVALON ROAD	SEPT 23rd	DA		991	911
	C D	16/04/19 issued for information 30/04/19 issued for information	J	02/07/19 issued to consultants + client 31/07/19 issued to client for comment	t: 02 9211 0000 w: www.environastudio.com.au	for/client	at AVALON PEACH	drawing	chkd	drwn	date	revision
refer all discrepancies to the architect.	E	03/05/19  issued to consultants 10/05/19  issued to consultants 30/05/19  issued to consultants	K	19/08/19   issued to client for comment   27/08/19   issued to client for comment   30/09/19   issued to client for information	architects registration number 6239	armada avalon PTY LTD	AVALON BEACH	SHADOW DIAGRAMS	TW	MB	03/10/19	<u> </u>




december 21 3pm




additional shadow generated by the proposed development

	notes	rev	date amendment	rev	date	amendment	environa studio	project	location	drawing	stage	proje		dwg no.
	all work to be carried out in accordance with bca, saa codes and conditions of council.	Α	23/01/19 issued for information 25/02/19 issued to council for information 08/03/19 issued for information	G H	19/06/19 21/06/19	issued to consultants issued to consultants + client issued to consultants + client	224 riley st surry hills 2010	SENIORS LIVING	27-29 NORTH AVALON ROAD	DEC 21st	DA	991		912
	measurements in mm's unless noted use figured dimensions do not scale drawings . site measure before starting work.	C D	16/04/19 issued for information 30/04/19 issued for information	J	31/07/19	issued to consultants + client issued to client for comment	t: 02 9211 0000 w: www.environastudio.com.au	for/client	at AVALON DEACH	drawing	chkd	drwn date	10.440	revision
0 0.5 1.0 2.0 3.0m	refer all discrepancies to the architect.	E	03/05/19 issued to consultants 10/05/19 issued to consultants 30/05/19 issued to consultants	K	27/08/19	issued to client for comment issued to client for comment issued to client for information	architects registration number 6239	armada avalon PTY LTD	AVALON BEACH	SHADOW DIAGRAMS	TW	MB 03/	0/19	L

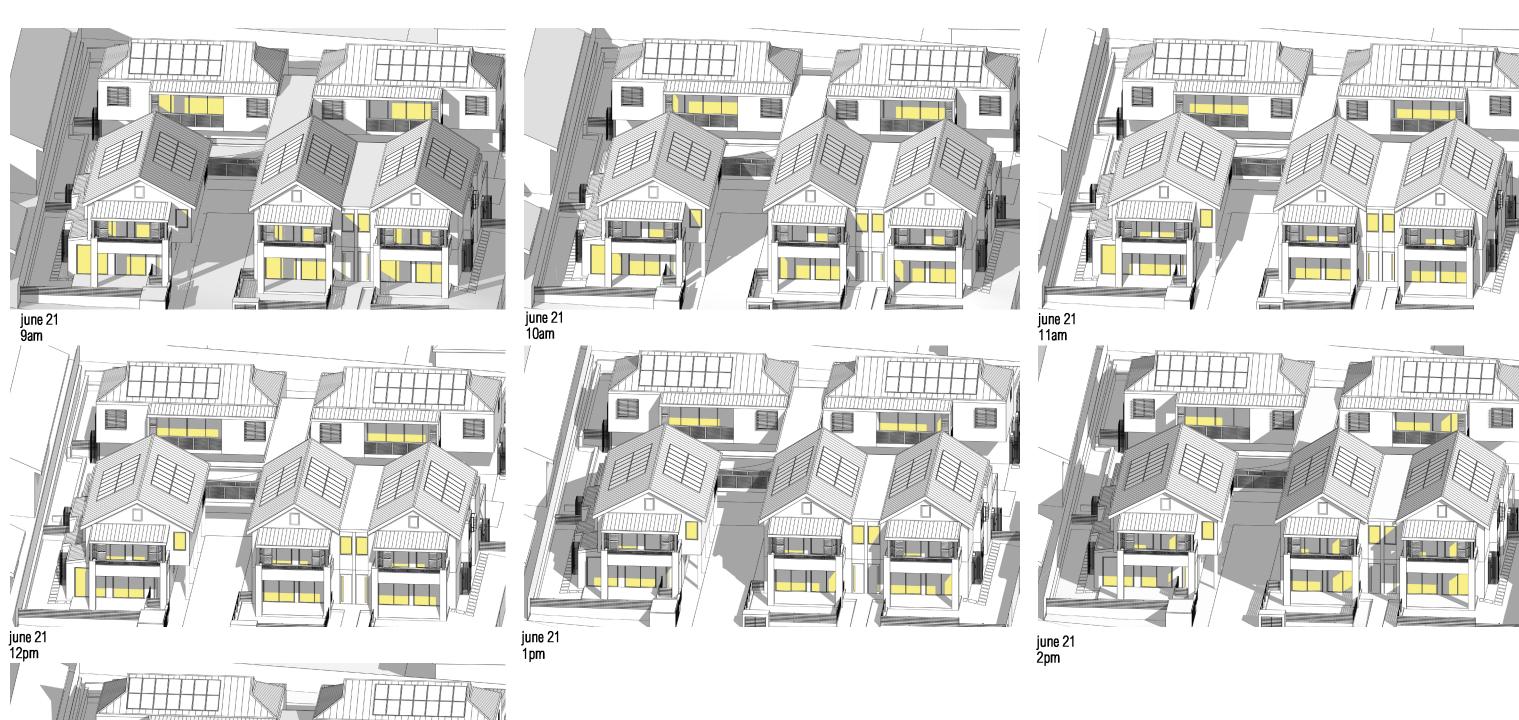


iune 21		
june 21 3pm		

	notes	rev	date amendment rev	ev d	date amendment	environa studio	project	location	drawing	stage		project no.	dwg no.
	all work to be carried out in accordance with bca, saa codes and conditions of council.		23/01/19 issued for information F 25/02/19 issued to council for information G 06/03/19 issued for information H	G 19/	4/06/19 issued to consultants 9/06/19 issued to consultants + client 1/06/19 issued to consultants + client	224 riley st surry hills 2010	SENIORS LIVING	27-29 NORTH AVALON ROAD	LIVING SPACE SHEET 1	DA		991	913
	measurements in mm's unless noted, use figured dimensions, do not scale drawings , site measure before starting work, refer all discrepancies to the architect.	D	16/04/19   issued for information	J 31/ J 19/	2/07/19  issued to consultants + client 1/07/19  issued to client for comment 3/08/19  issued to client for comment	t: 02 9211 0000 w: www.environastudio.com.au	for/client  ARMADA AVALON PTY LTD	at AVALON BEACH	drawing SOLAR ACCESS STUDY	chkd TW	drwn MB	date 03/10/19	revision L
0 0.5 1.0 2.0 3.0m	reier an discrepancies to the architect.	E	10/05/19 issued to consultants		7/08/19  issued to client for comment 3/09/19  issued to client for information	architects registration number 6239							

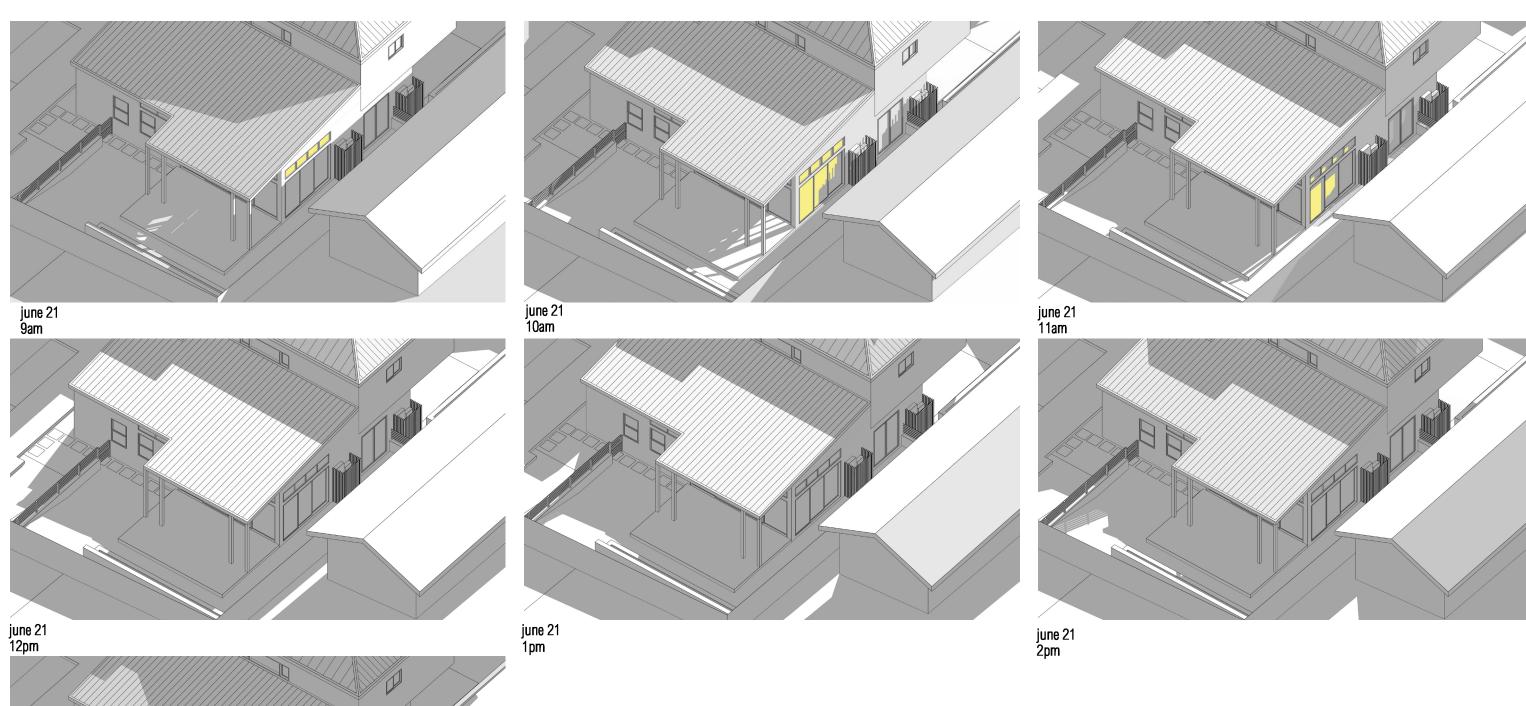

june 21 3pm


	notes	rev	date amendment rev	ev	date amendment	environa studio	project	location	drawing	stage		project no.	dwg no.
	all work to be carried out in accordance with bca, saa codes and conditions of council.	Α	25/02/19 issued to council for information  08/03/19 issued for information  H	G 19 H 21	4/06/19 issued to consultants 9/06/19 issued to consultants + client 11/06/19 issued to consultants + client	224 riley st surry hills 2010	SENIORS LIVING	27-29 NORTH AVALON ROAD	LIVING SPACE SHEET 2	DA		991	914
	measurements in mm's unless noted, use figured dimensions, do not scale drawings, site measure before starting work, refer all discrepancies to the architect.	C D	16/04/19  issued for information	J 31 J 19	12/07/19 issued to consultants + client issued to client for comment issued to client for comment issued to client for comment	t: 02 9211 0000 w: www.environastudio.com.au	for/client  ARMADA AVALON PTY LTD	at AVALON BEACH	drawing SOLAR ACCESS STUDY	chkd TW	drwn MB	date 03/10/19	revision L
0 0.5 1.0 2.0 3.0m					27/08/19 issued to client for comment 00/09/19 issued to client for information	architects registration number 6239							1

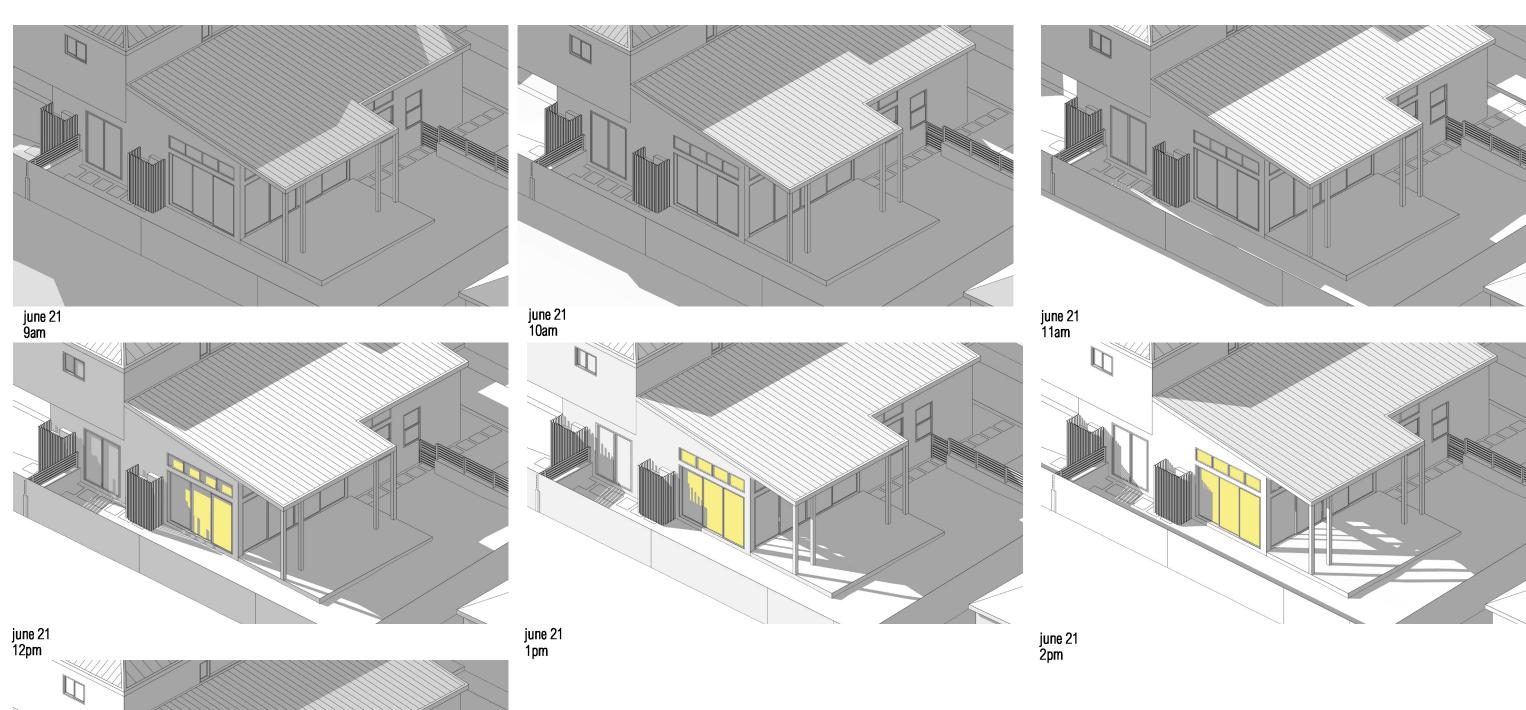

june 21 3pm


\*shadow diagrams generated by 3D model using sketchup pro 18'. All diagrams have been certified by the registered architect.

	notes	rev	date	amendment	rev	date	amendment	environa studio	project	location	drawing	stage		project no.	dwg no.
	all work to be carried out in accordance with bca, saa codes and conditions of council.	A 2	5/02/19	issued for information issued to council for information issued for information	G H	19/06/19 21/06/19	issued to consultants + client issued to consultants + client issued to consultants + client	224 riley st surry hills 2010	SENIORS LIVING	27-29 NORTH AVALON ROAD	LIVING SPACE SHEET 3	DA		991	915
	measurements in mm's unless noted, use figured dimensions, do not scale drawings, site measure before starting work, refer all discrepancies to the architect.	C 1 D 3 D 0	6/04/19 0/04/19 3/05/19	issued for information issued for information issued to consultants	J	31/07/19 19/08/19	issued to client for comment		for/client  ARMADA AVALON PTY LTD	at AVALON BEACH	drawing SOLAR ACCESS STUDY	chkd TW	drwn MB	date 03/10/19	revision L
0 0.5 1.0 2.0 3.0m	·			issued to consultants issued to consultants			issued to dient for information	architects registration number 6239							

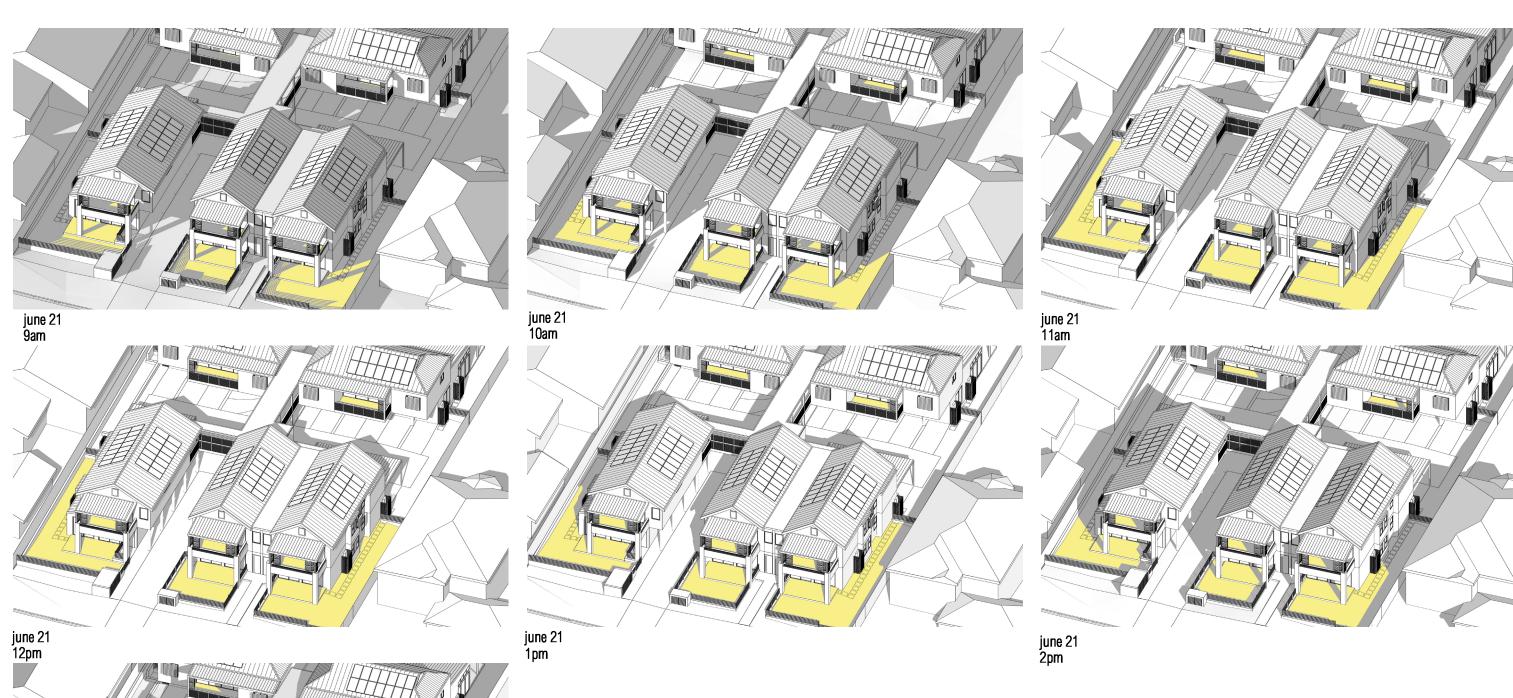

june 21 3pm

	notes	rev	date armendment	rev	date	amendment	environa studio	project	location	drawing	stage		project no.	dwg no.
	all work to be carried out in accordance with bca, saa codes and conditions of council.	Α	23/01/19 issued for information 25/02/19 issued to council for information 08/03/19 issued for information	G H	19/06/19 21/06/19	issued to consultants issued to consultants + client issued to consultants + client	224 riley st surry hills 2010	SENIORS LIVING	27-29 NORTH AVALON ROAD	PRIVATE OPEN SPACE SHEET 1	DA		991	916
	measurements in mm's unless noted use figured dimensions, do not scale drawings site measure before starting work.	C D	16/04/19 issued for information 30/04/19 issued for information 03/05/19 issued to consultants		31/07/19	issued to consultants + client issued to client for comment issued to client for comment	t: 02 9211 0000 w: www.environastudio.com.au	for/client  ARMADA AVALON PTY LTD	at AVALON BEACH	drawing SOLAR ACCESS STUDY	chkd TW	drwn MR	date 03/10/19	revision
0 0.5 1.0 2.0 3.0m	refer all discrepancies to the architect.	E	10/05/19 issued to consultants 10/05/19 issued to consultants 30/05/19 issued to consultants		27/08/19		architects registration number 6239	THE THE PERSON AND TH	ATALON DENOM	OOLAN ADOLOG GIODI	***	1410	00/10/10	_

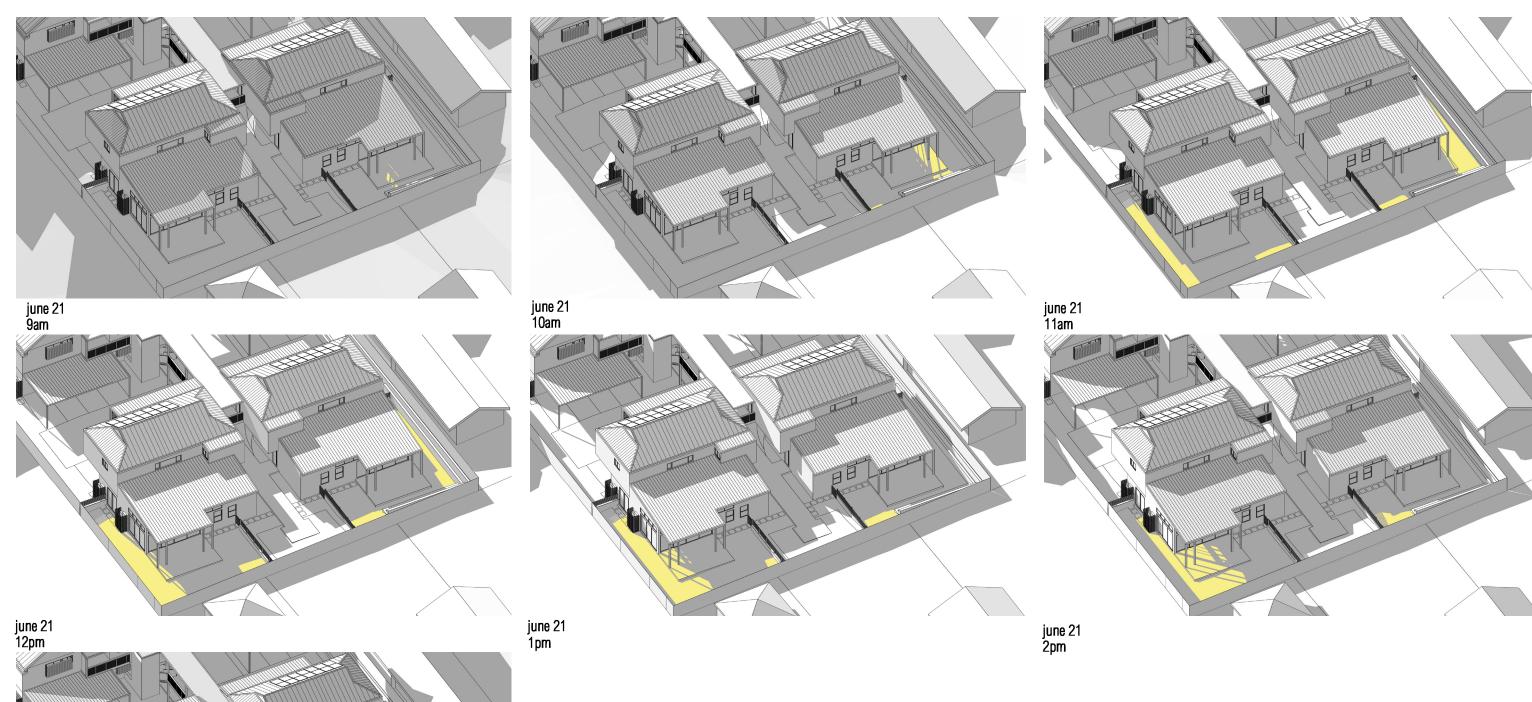

june 21 3pm \*shadow diagrams generated by 3D model using sketchup pro 18'. All diagrams have been certified by the registered architect.

notes rev date amendment	rev date amendment environa		drawing	stage project no.	dwg no.
all work to be carried out in accordance with bca, saa codes and conditions of council.  A 23/01/19 issued for information A 25/02/19 issued to council for information	F 14/06/19 issued to consultants G 19/06/19 issued to consultants + client H 21/06/19 issued to consultants + client 224 riley st surry		PRIVATE OPEN SPACE SHEET 2	DA 991	917
measurements in mm's unless noted. use figured dimensions. do not scale drawings.  Sign greater before starting work.	I 02/07/19 issued to consultants + client t: 02 9211 J 31/07/19 issued to client for comment w: w: www.environas	ooo au for/client at	drawing	chkd drwn date	revision
site measure before starting work.  1	J 19/08/19 issued to client for comment  K 27/08/19 issued to client for comment L 30/09/19 issued to client for information architects registration	number 6239 ARMADA AVALON PTY LTD AVALON BEACH	SOLAR ACCESS STUDY	TW MB 03/10/19	L

living room glazing	Jun-21 9am	10am	11am	12pm	1pm	2pm	3pm		minimum 3 hours
unit 1	yes	yes	yes	yes	yes	yes	yes	6 hours	yes
unit 2	yes	yes	yes	yes	yes	yes	yes	6 hours	yes
unit 3	yes	yes	yes	yes	yes	yes	yes	6 hours	yes
unit 4	yes	yes	yes	no	no	no	no	2 hours	no
unit 5	no	no	no	yes	yes	yes	yes	3 hours	yes
unit 6	yes	yes	yes	yes	yes	yes	yes	6 hours	yes
unit 7	yes	yes	yes	yes	yes	yes	yes	6 hours	yes
unit 8	yes	yes	yes	yes	yes	yes	yes	6 hours	yes
unit 9	yes	yes	yes	yes	yes	yes	yes	6 hours	yes
unit 10	yes	yes	yes	yes	yes	yes	yes	6 hours	yes
									09/10 (90%)

09/10 (90%) of all proposed units in this development will receive more than 3 hours of solar access onto their living room windows in mid winter (june 21)

private open space	Jun-21 9am	10am	11am	12pm	1pm	2pm	3pm		minimum 3 hours
unit 1	yes	yes	yes	yes	yes	yes	yes	6 hours	yes
unit 2	yes	yes	yes	yes	yes	yes	yes	6 hours	yes
unit 3	yes	yes	yes	yes	yes	yes	yes	6 hours	yes
unit 4	no	yes	yes	yes	yes	yes	yes	5 hours	yes
unit 5	no	no	yes	yes	yes	yes	yes	4 hours	yes
unit 6	yes	yes	yes	yes	yes	yes	yes	6 hours	yes
unit 7	yes	yes	yes	yes	yes	yes	yes	6 hours	yes
unit 8	yes	yes	yes	yes	yes	yes	yes	6 hours	yes
unit 9	no	yes	yes	yes	yes	yes	yes	5 hours	yes
unit 10	no	yes	yes	yes	yes	yes	yes	5 hours	yes
									10/10 (100%)

10/10 (100%) of all proposed units in this development will receive more than 3 hours of solar access onto their private open spaces in mid winter (june 21)

notes	1	ev d	ate arnendment	rev	date	amendment	GIIVII OIIA SLUUIO	project	location	drawing	stage		project no.	dwg no.
all work to be carried out in accordance bca, saa codes and conditions o	council.	A 25/	701/19 issued for information 702/19 issued to council for information 703/19 issued for information	G H	19/06/19 21/06/19	issued to consultants issued to consultants + client issued to consultants + client	224 riley st surry hills 2010	SENIORS LIVING	27-29 NORTH AVALON ROAD	SUMMARY	DA		991	919
measurements in mm's unless n figured dimensions, do not scale site measure before starting wor	drawings.	C 16/ D 30/	(04/19) issued for information (04/19) issued for information	J	31/07/19	ssued to consultants + client ssued to client for comment issued to client for comment	w: www.environastudio.com.au	for/client	at AVALON REACH	drawing	CIRC		date	revision
0 0.5 1.0 2.0 3.0m	itect.	E 10/	(05/19) issued to consultants (05/19) issued to consultants (05/19) issued to consultants	K	27/08/19		architects registration number 6239	ARMADA AVALON PTY LTD	AVALON BEACH	SOLAR ACCESS STUDY	TW	МВ	03/10/19	