
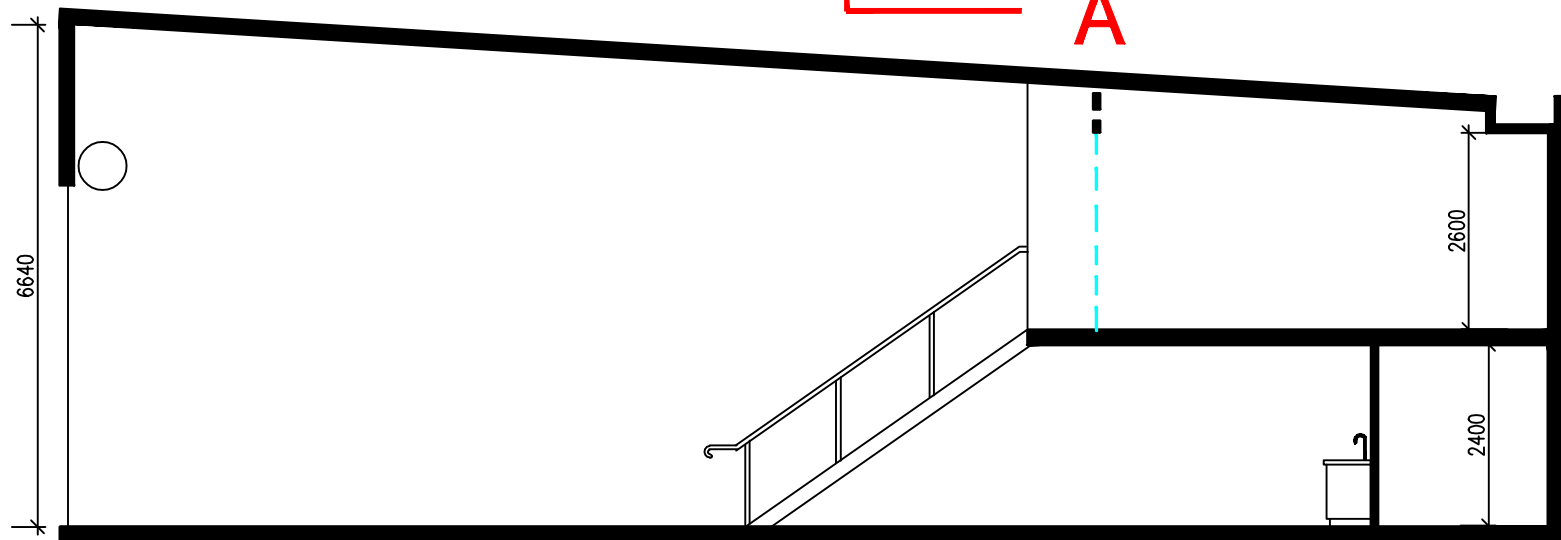


 northern
beaches
council

THIS PLAN IS TO BE READ IN
CONJUNCTION WITH
DEFERRED COMMENCEMENT CONSENT


DA NUMBER: DA2024/0105


(Activation of consent must be obtained
from Northern Beaches Council)

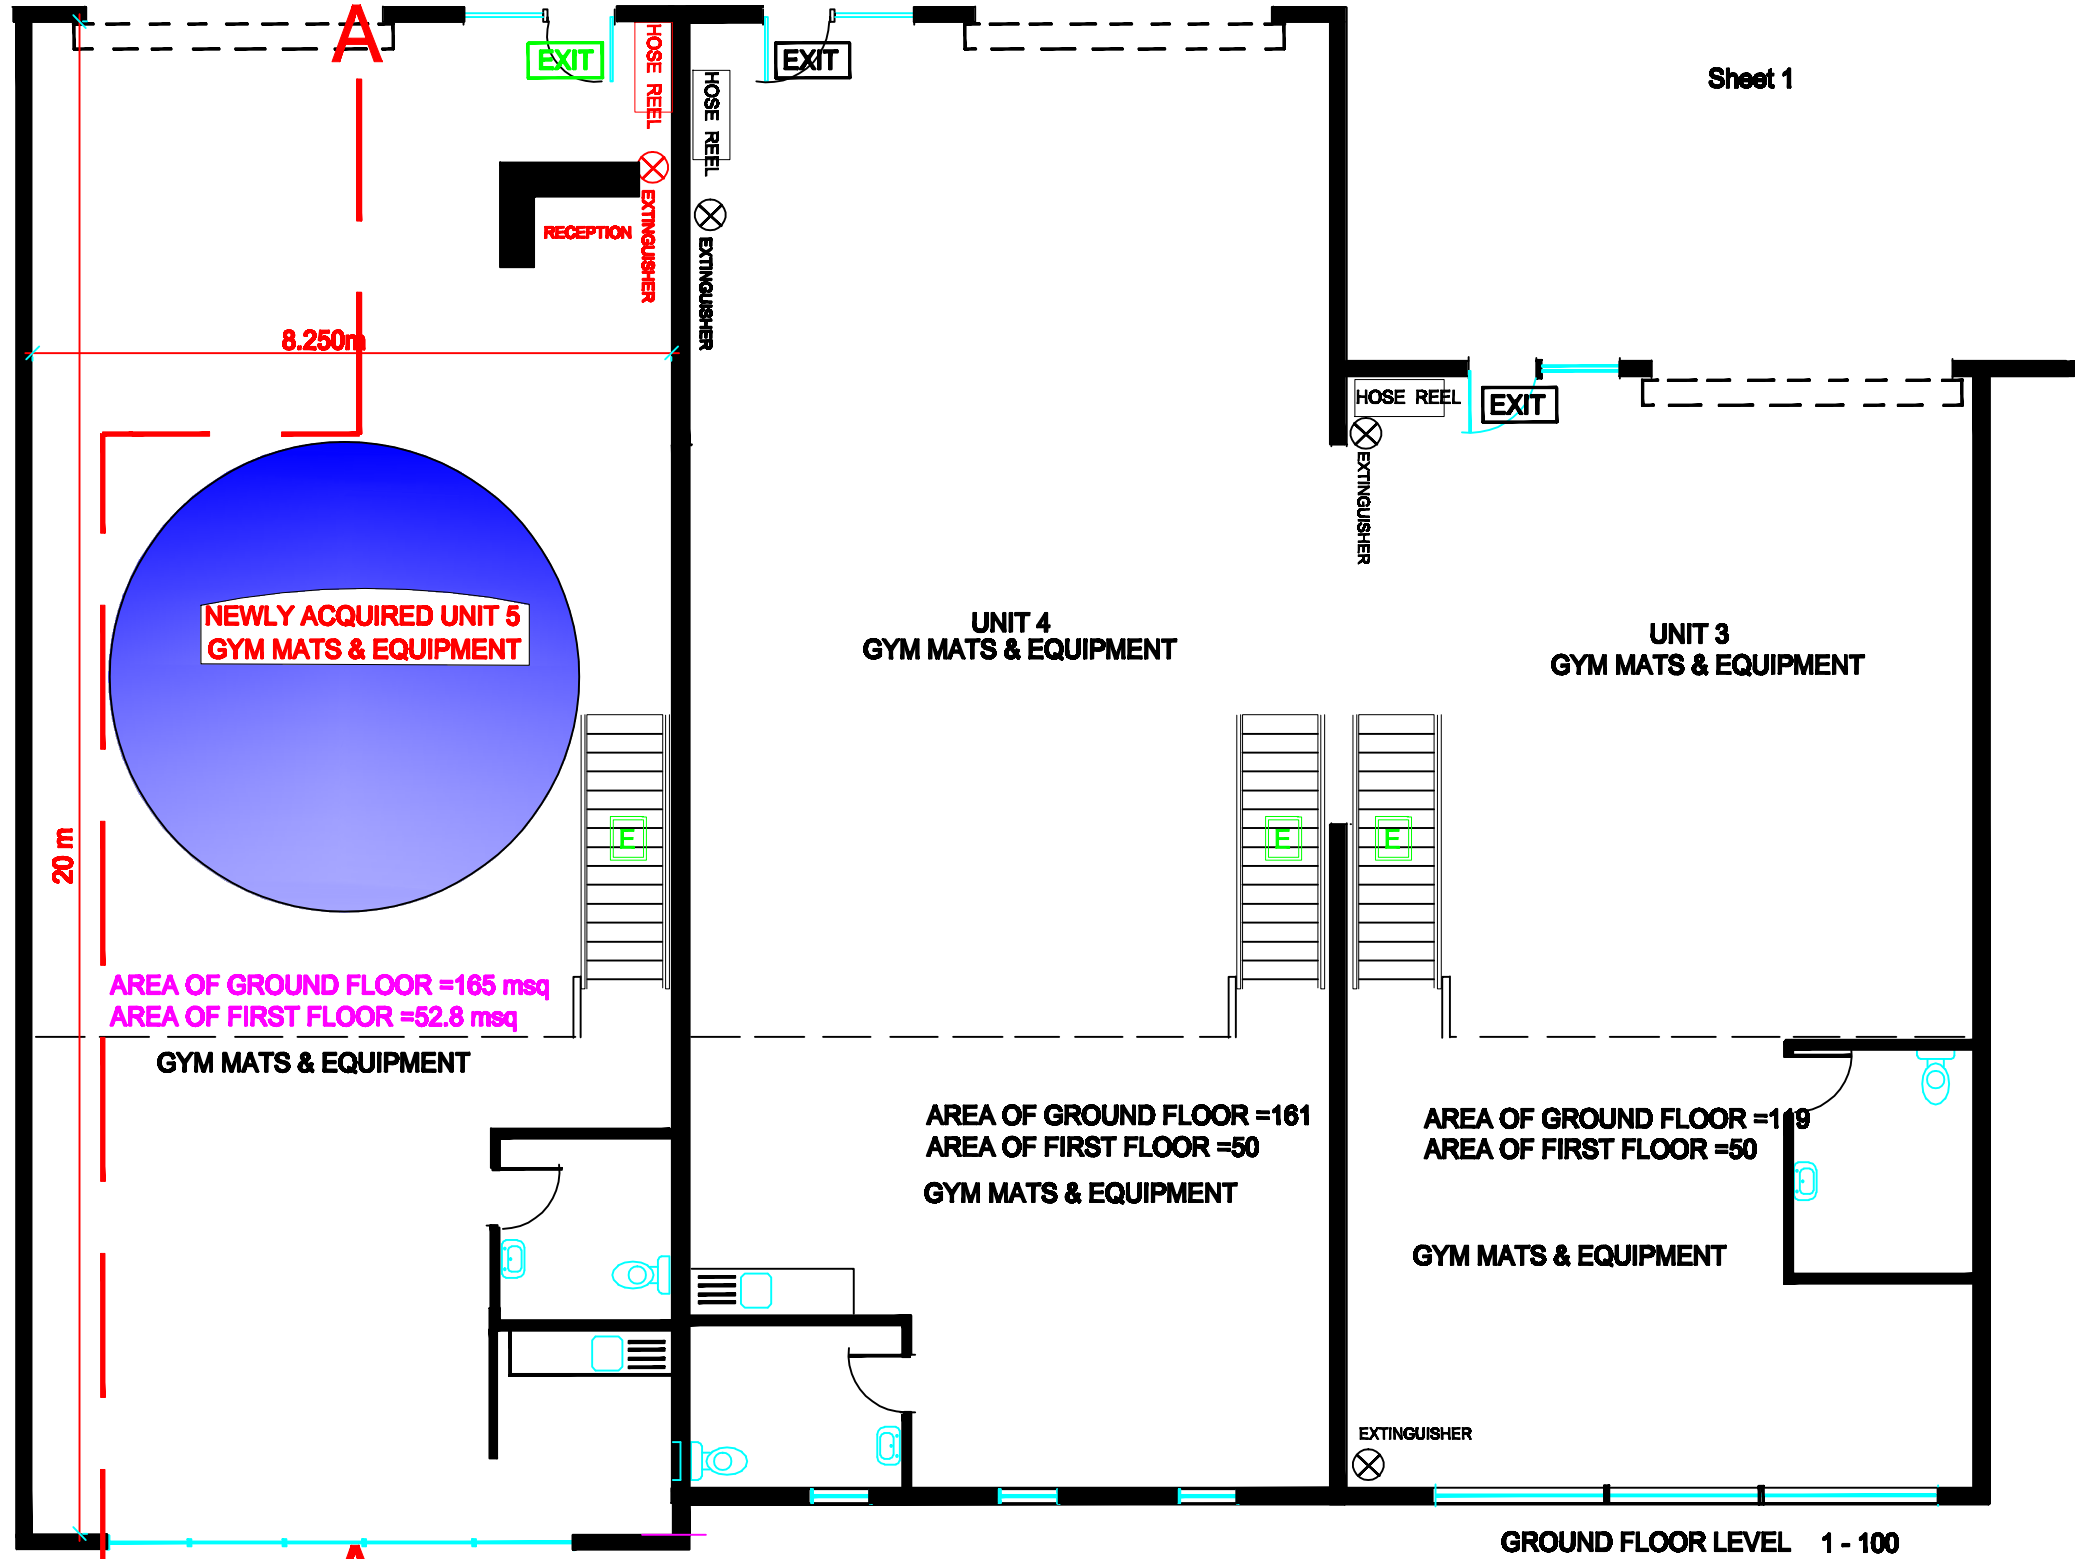

SECTION **A-A** 1 - 100

No 14 INMAN ROAD CROMER
USE OF UNITS 3 ,4 & 5 AS A GYMNASIUM ON LEVEL 3
Modified Details prepared by Peter Formosa 0410 403442 December 15th 2023

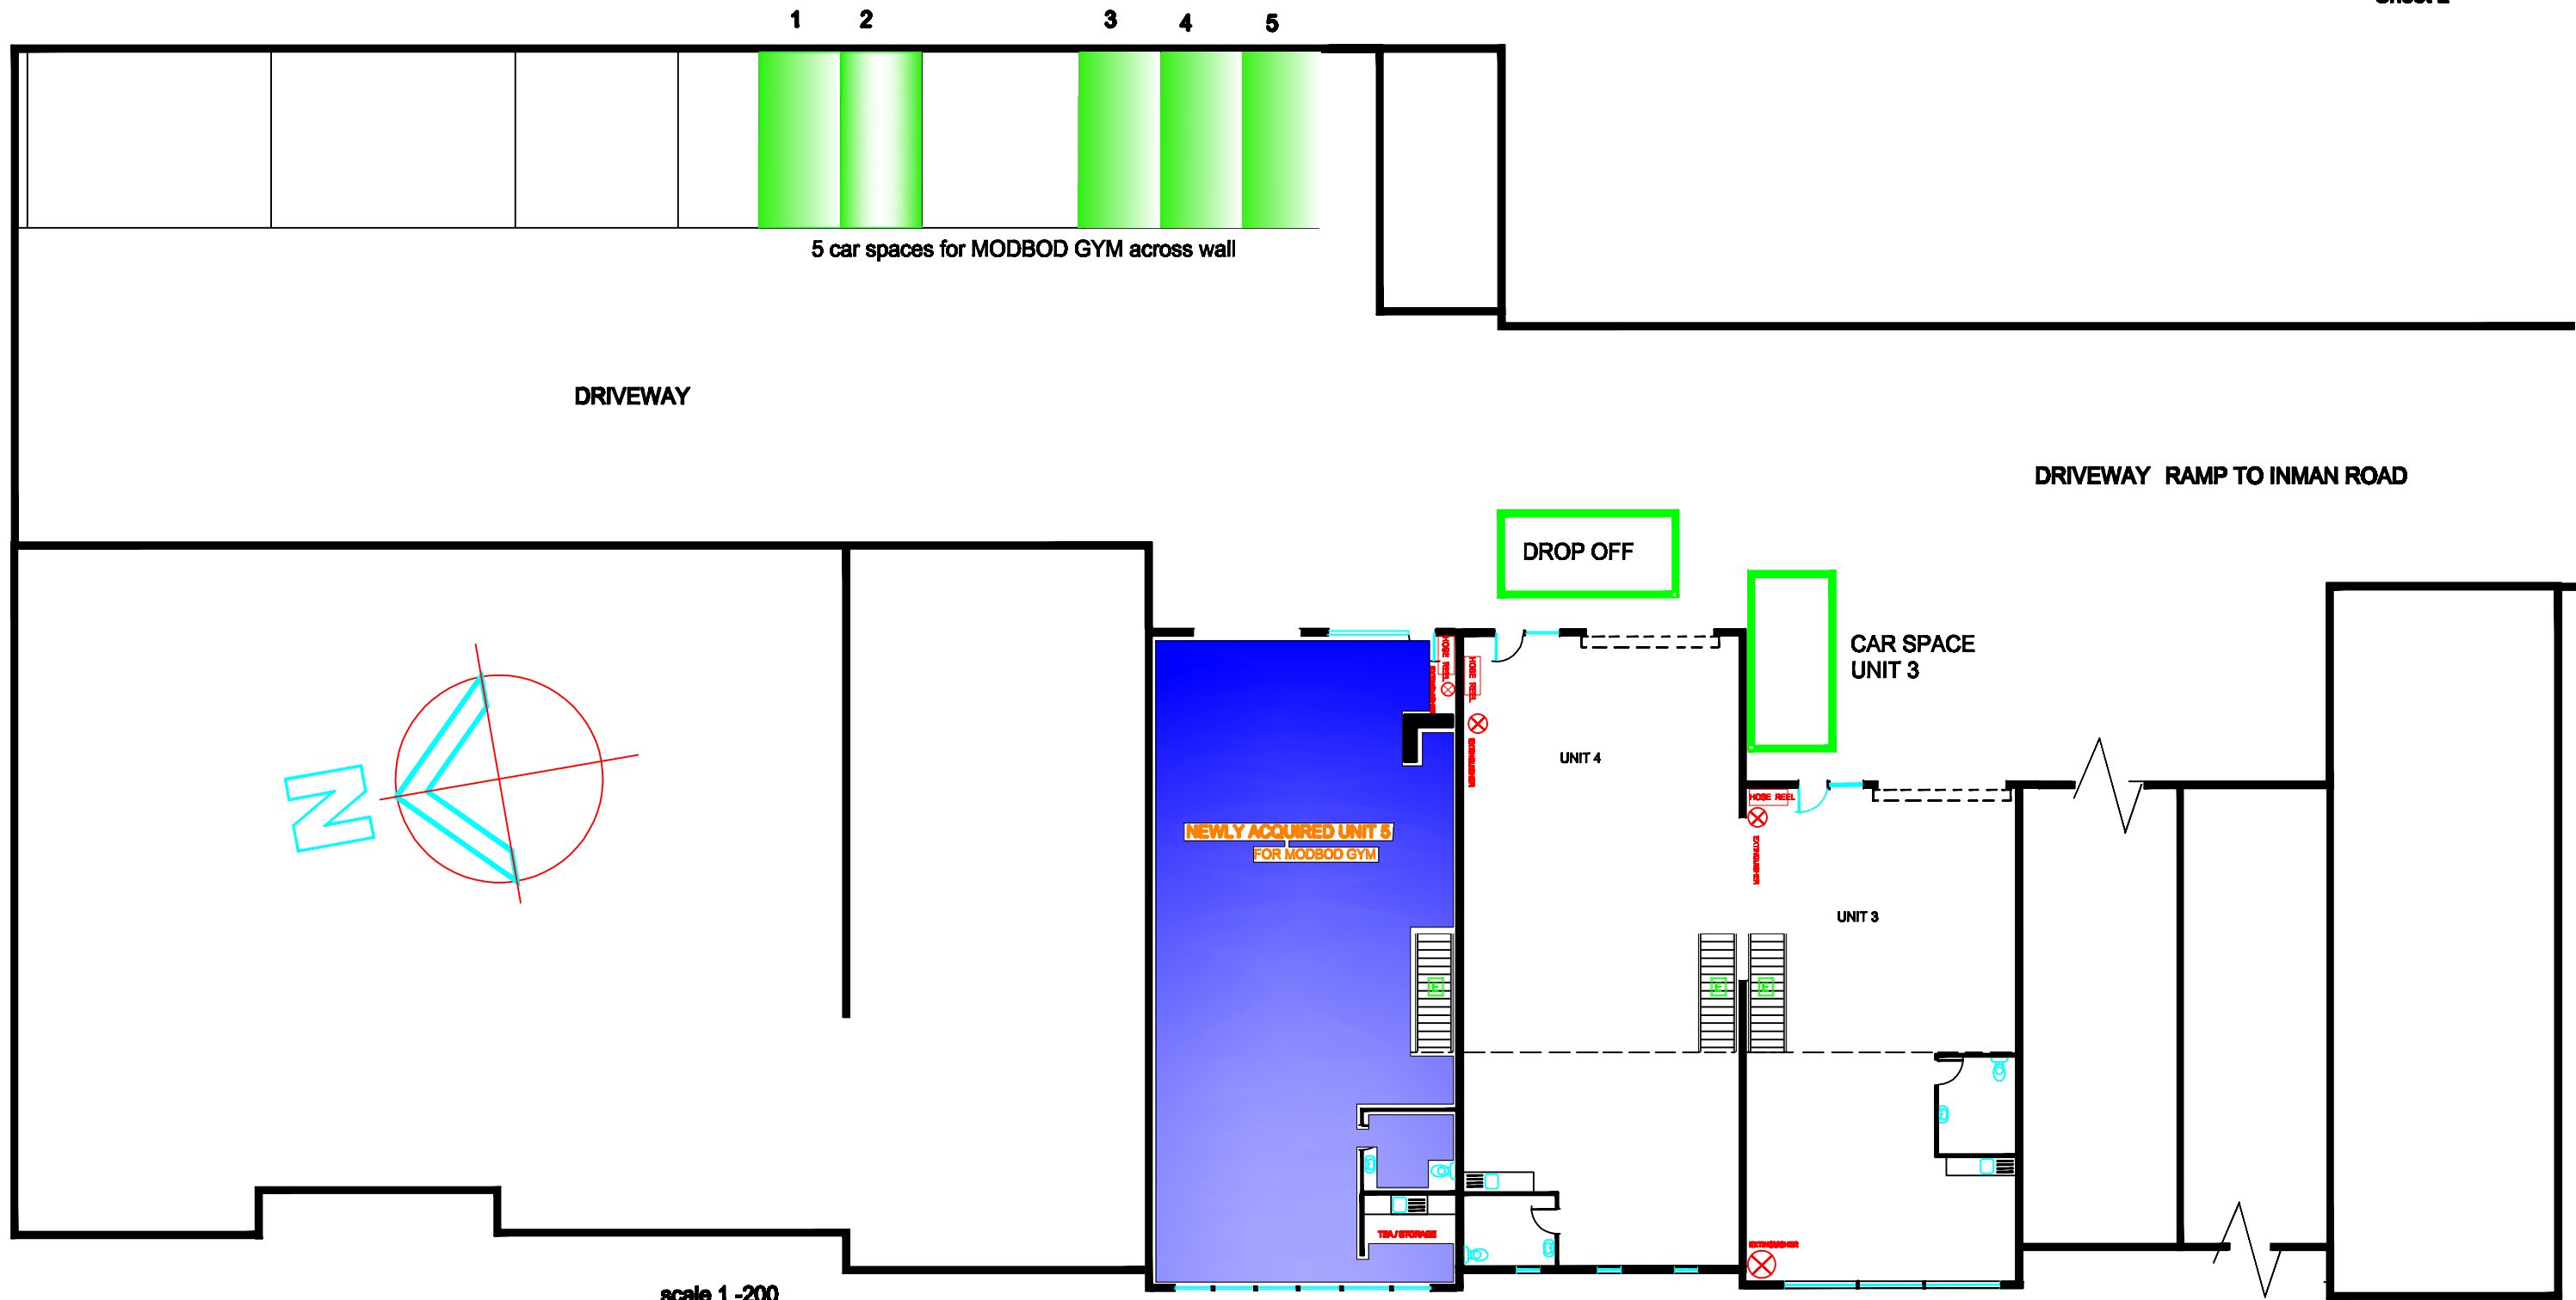



 northern
beaches
council

THIS PLAN IS TO BE READ IN
CONJUNCTION WITH
DEFERRED COMMENCEMENT CONSENT

DA NUMBER: DA2024/0105

(Activation of consent must be obtained
from Northern Beaches Council)

SITE PLAN FOR LEVEL 3 - UNITS 3, 4 & 5
No 14 INMAN ROAD CROMER
USE OF UNITS 3, 4 & 5 AS A GYMNASIUM
Details prepared by Peter Formosa 0410 403442 December 15th/2023

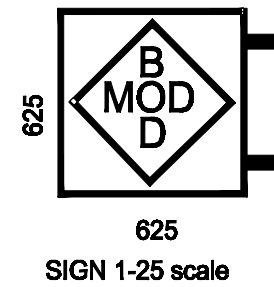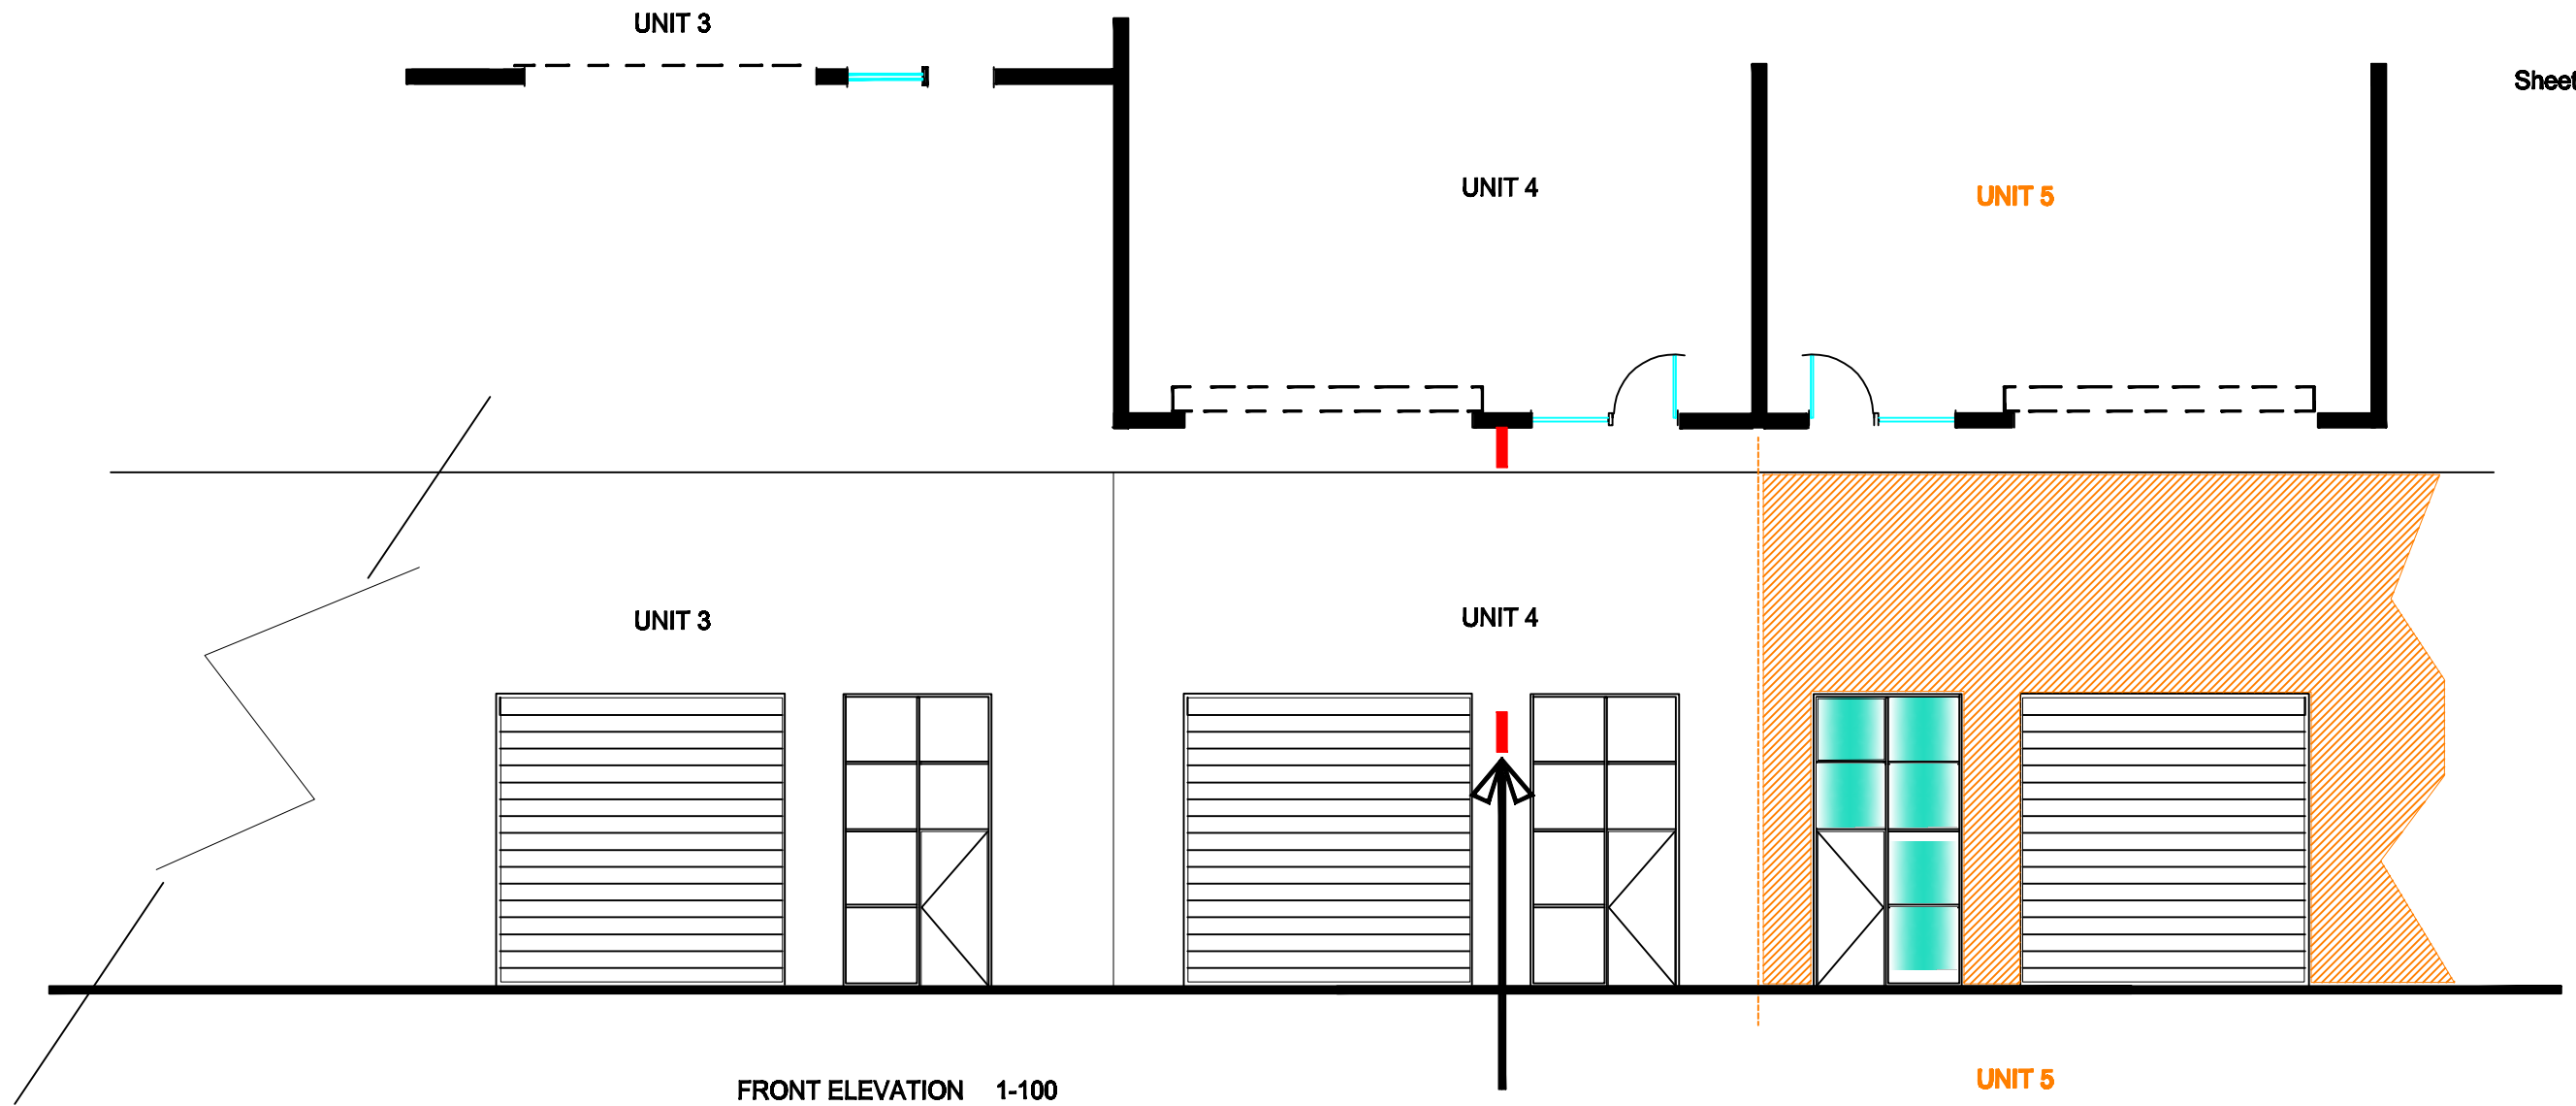

 northern
beaches
council

**THIS PLAN IS TO BE READ IN
CONJUNCTION WITH
DEFERRED COMMENCEMENT CONSENT**

DA NUMBER: DA2024/0105

**(Activation of consent must be obtained
from Northern Beaches Council)**




northern
beaches
council

THIS PLAN IS TO BE READ IN
CONJUNCTION WITH
DEFERRED COMMENCEMENT CONSENT

DA NUMBER: DA2024/0105

(Activation of consent must be obtained
from Northern Beaches Council)

Sheet 4

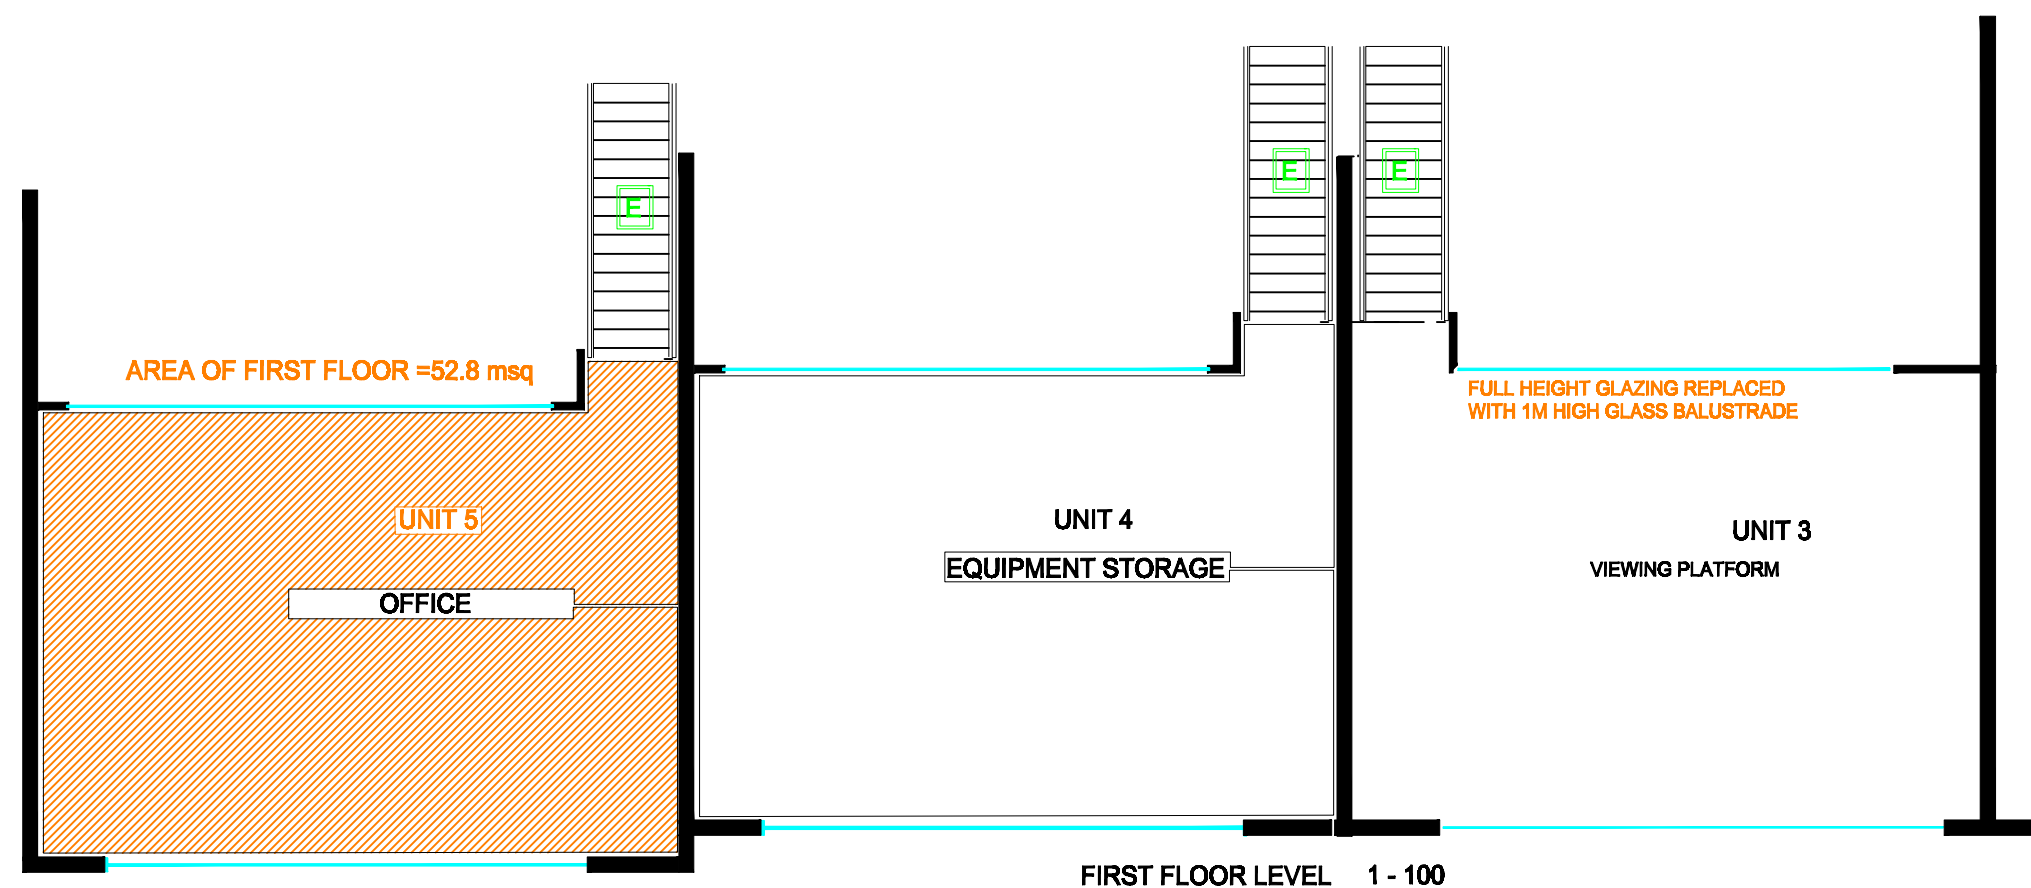

Newly Acquired Unit 5