
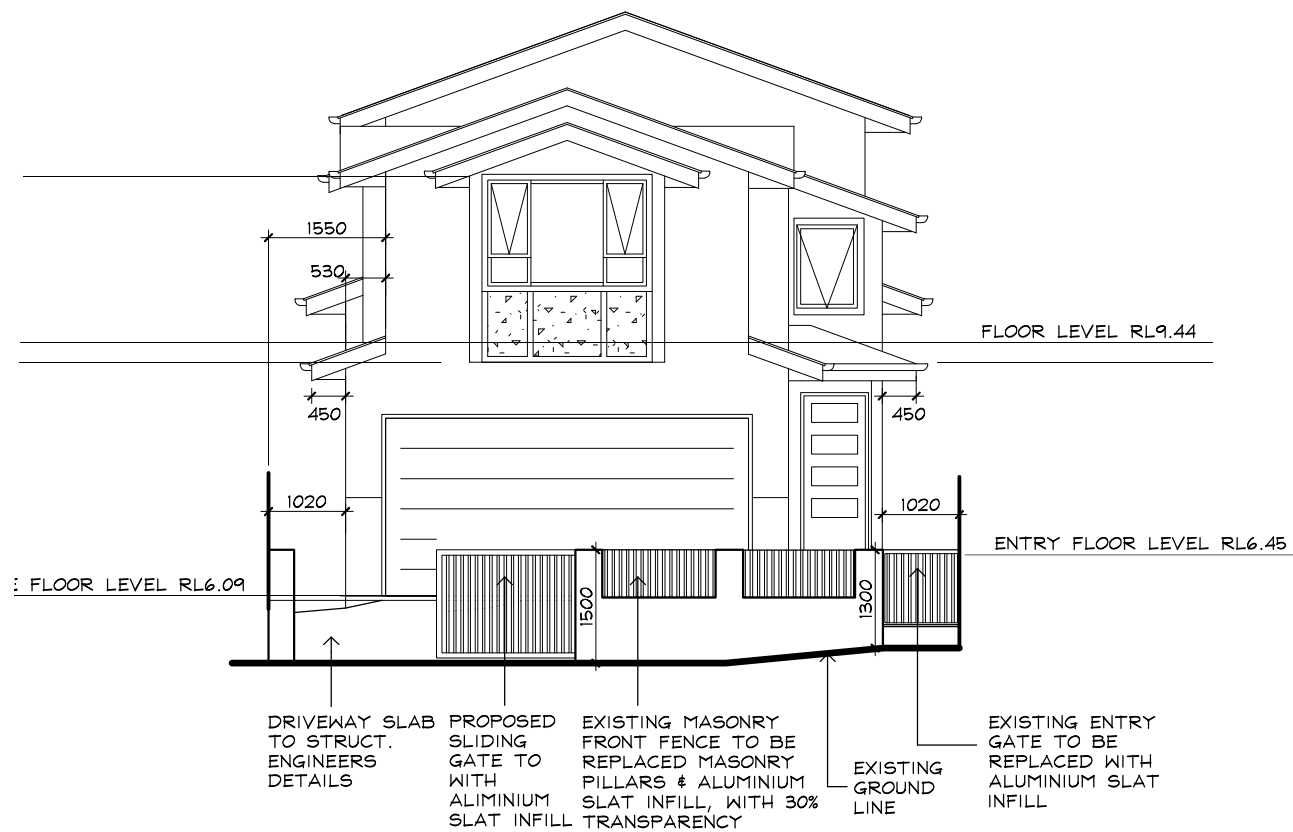


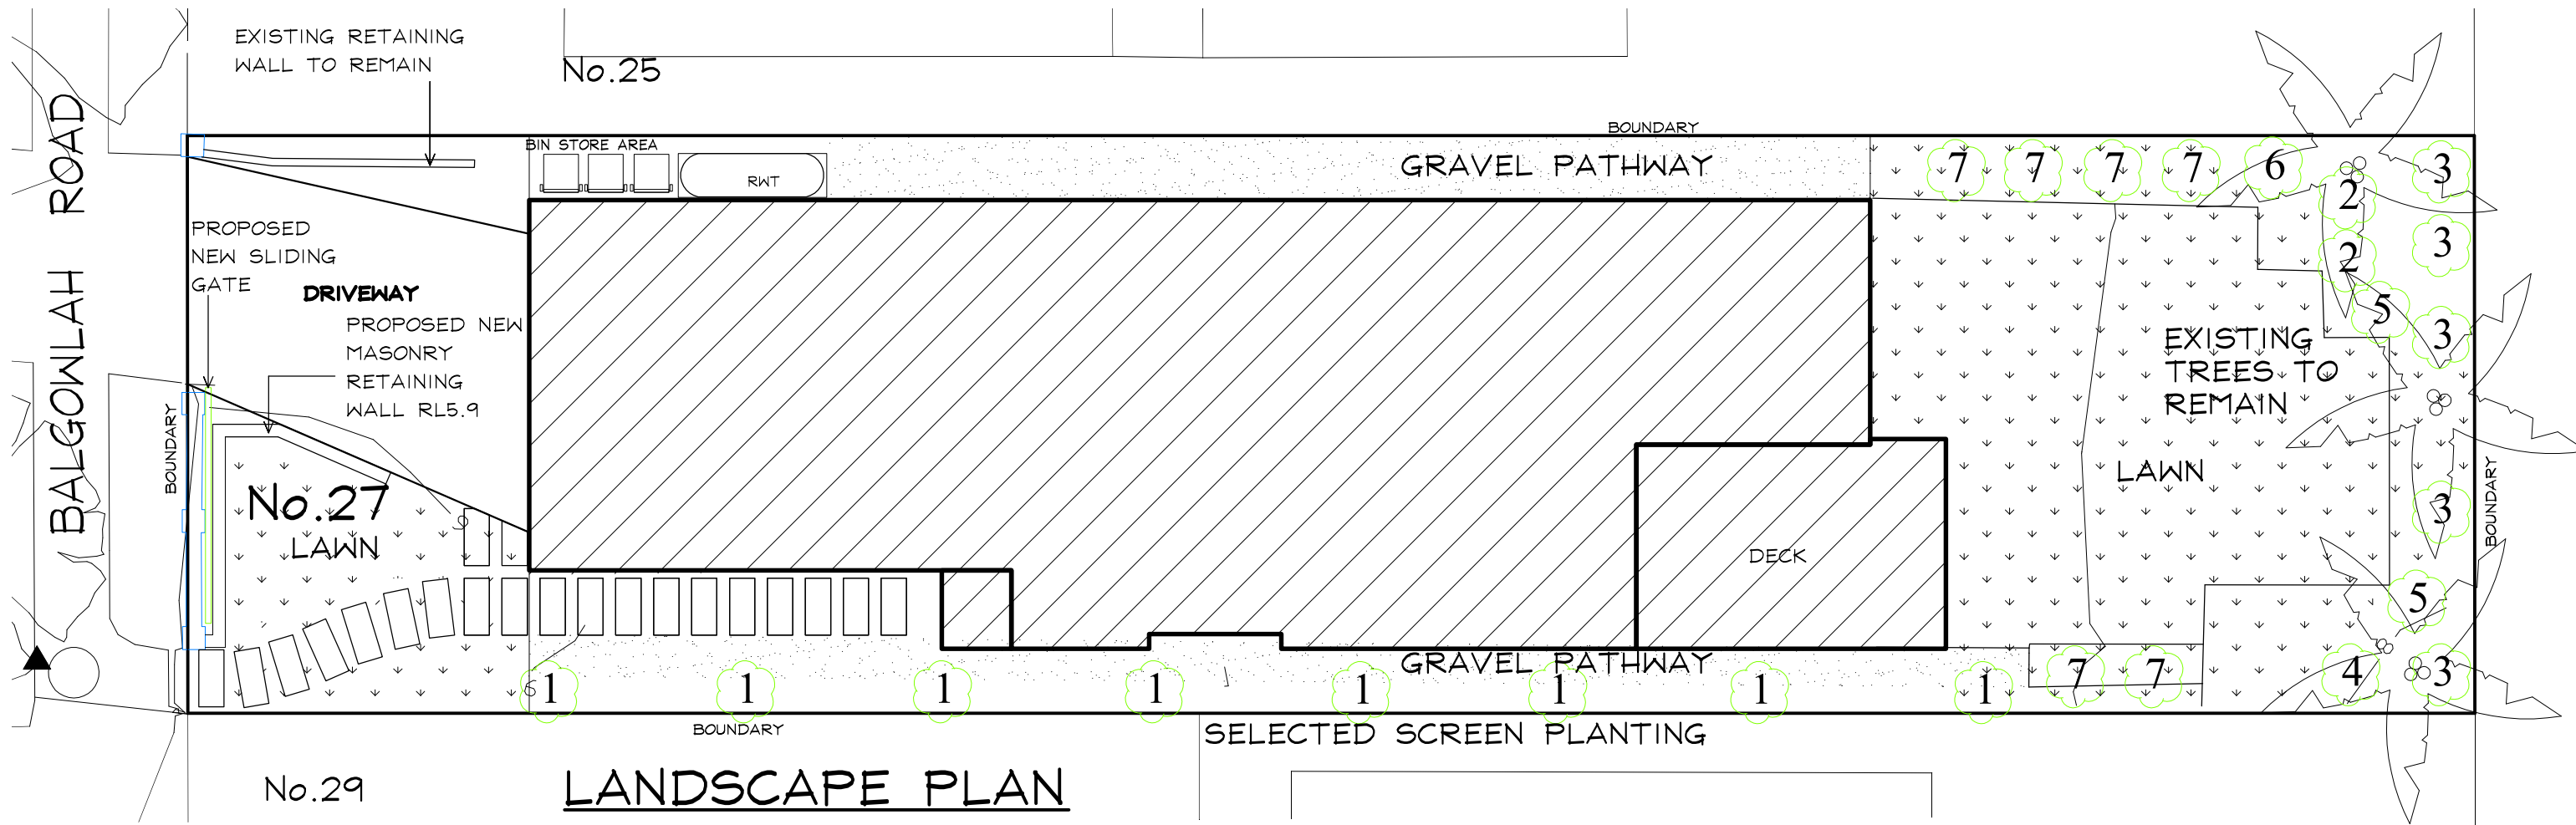


PLANT SCHEDULE

	SPECIES	MINIMUM SIZE	MATURE HEIGHT	NEW/EXISTING	STATUS
1	Viburnum Odoratissimum (Sweet Viburnum)		4m	NEW	RETAIN
2	Musa ornata (Banana Palm)		9m	EXISTING	RETAIN
3	Archontophoenix Cunninghamiana (Bangalow Palm)		25m	EXISTING	RETAIN
4	ROSA SINENSIS (Frangipani)		8-10M	EXISTING	RETAIN
5	Beaucarnea Recurvata (Ponytail Palm)		1.5-2M	EXISTING	RETAIN
6	BACTRIS GASIPAES (White Flower Hedge)		20-30M	EXISTING	RETAIN
7	Syzygium smithii (Lilly Pilly)	25 Litre (1xNatives)	18m	EXISTING	RETAIN

KEY

TREES TO BE REMOVED	
TREES TO BE RETAINED	
NEW TREES AS NOTED	
NEW TIMBER PAILING FENCE TO REMAIN	
NEW TIMBER PAILING FENCE TO REMAIN	
EXISTING MASONRY FENCE TO REMAIN	
NEW SLIDING GATE TO MATCH	

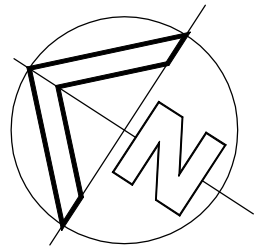

REVISION A	AUTHOR: ANDREW MADRY
	DATE: 18th MARCH 2025
	SCALE: 1:100 - A3
27 BALGOWLAH ROAD, MANLY	