


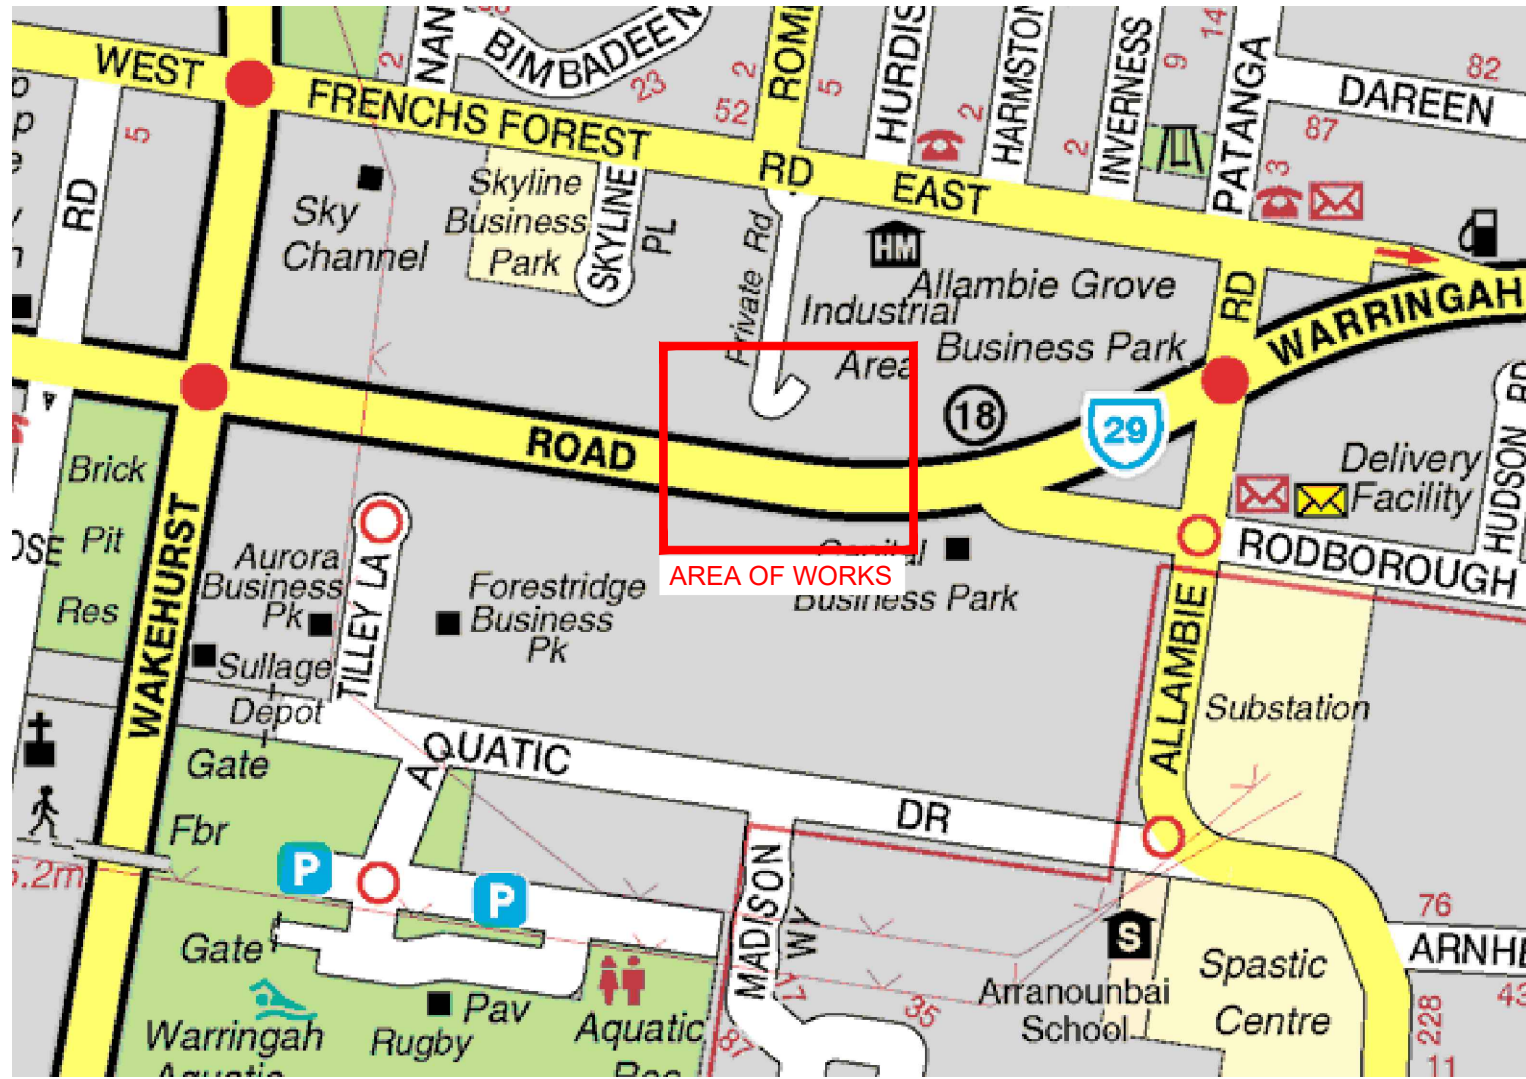

GEOGRAPHICAL LOCATION

NOT TO SCALE
UBD MAP: 176-Q6


NOTES:

- ALL WORKS TO BE IN ACCORDANCE WITH LATEST AUSGRID NETWORK STANDARDS & AUSGRID STANDARD DRAWINGS.
- CLAIMS FOR VARIATIONS TO THE COST OF NON-CONTESTABLE WORKS, INCLUDING ROCK EXCAVATION, WILL NOT BE ACCEPTED UNLESS VERIFIED ON SITE BY AUSGRID WHILE THE WORKS ARE IN PROGRESS.
- THE ASP1 IS RESPONSIBLE FOR UNDERTAKING SATISFACTORY CONSULTATION WITH ALL LOCAL CUSTOMERS WHO MAY POTENTIALLY BE AFFECTED BY THE CONSTRUCTION WORKS INCLUDING ALL ALTERATIONS TO SERVICE MAINS.
- THE ASP1 MUST MINIMISE THE IMPACT OF THE WORKS ON THE ELECTRICITY SUPPLY TO CUSTOMERS AND INTERRUPTIONS TO SUPPLY MUST BE AVOIDED WHEREVER POSSIBLE. AT LEAST FOUR (4) CLEAR BUSINESS DAYS NOTICE MUST BE PROVIDED TO ALL AFFECTED CUSTOMERS PRIOR TO ANY PLANNED INTERRUPTIONS TO THE ELECTRICITY SUPPLY. NOTICE MUST BE IN WRITING IN ACCORDANCE WITH CLAUSE 90 OF THE NATIONAL ENERGY RETAIL RULES.
- SPECIFIC PRIOR APPROVAL MUST BE SOUGHT FROM AUSGRID FOR ANY PLANNED ELECTRICITY SUPPLY INTERRUPTIONS WHERE THE PLANNED INTERRUPTION WILL EXCEED ONE (1) HOUR IN DURATION OR THE DURATION WILL BE LESS THAN ONE HOUR, BUT A SUITABLE TIME FOR THE INTERRUPTION CANNOT BE MUTUALLY AGREED TO WITH THE AFFECTED CUSTOMER(S).
- THE ASP1 IS TO MAINTAIN ADEQUATE PUBLIC LIGHTING LEVELS FOR THE DURATION OF THE WORKS. IF NECESSARY, THE ASP1 IS TO ARRANGE FOR SUITABLE TEMPORARY STREET LIGHTING TO BE PROVIDED UNTIL PERMANENT LIGHTING IS RE-ESTABLISHED.
- THE ASP1 IS REQUIRED TO COMPLY WITH THE CORRECT PROCEDURE(S) FOR WORKING WITH AND/OR NEAR ASBESTOS MATERIAL (REFER TO AUSGRID NUS 211 - WORKING WITH ASBESTOS PRODUCTS).
- FOR IDENTIFICATION AND JOINTING PURPOSES, ALL CABLE ENDS SHALL BE LABELLED AT THE TERMINATIONS AND IN JOINT BAYS DURING CABLE INSTALLATION. THE CABLES MUST BE LABELED AS PER THE CERTIFIED DESIGN DRAWING.
- ALL FOOTWAYS, ROADWAYS AND NATURE STRIPS TO BE REINSTATED IN ACCORDANCE WITH LOCAL COUNCIL REQUIREMENTS AND NS130.
- BACKFILL MATERIAL TO BE INSTALLED IN ACCORDANCE WITH NS130.
- UNDERGROUND SERVICES CHECK MUST BE CARRIED OUT PRIOR TO EXCAVATION.
- PROVIDE PEDESTRIAN AND VEHICLE ACCESS AS PER COUNCIL REQUIREMENTS FOR THE DURATION OF CONSTRUCTION.
- ASP1 TO ADHERE TO REQUIRED CONDITIONS BY ALL 3rd PARTY ASSETS OWNERS.
- THIS INFORMATION INCLUDES DATA FROM THE NSW DIGITAL CADASTRAL DATABASE BY LAND & PROPERTY INFORMATION @2016. USED UNDER CREATIVE COMMONS LICENSE VERSION 4.0
- ALL REDUNDANT EQUIPMENT TO BE REMOVED FROM SERVICE AND RETURNED TO AUSGRID'S NEAREST DEPOT.
- DO NOT PLACE ANY RELIANCE ON ANY QUANTITIES OR DIMENSIONS GIVEN IN THESE DRAWINGS. QUANTITY & DIMENSIONS ARE BASED ON DESIGN INFORMATION & SITE CONDITIONS AT THE TIME OF THE DESIGN. AS QUANTITIES & DIMENSIONS ARE SUBJECT TO CHANGE, THE BUILDER OF THIS PROJECT MUST CHECK ALL QUANTITIES & DIMENSIONS ON SITE PRIOR TO TENDERING & CONSTRUCTION.

WARNING

- THIS DESIGN CANNOT BE USED FOR CONSTRUCTION PURPOSES UNTIL THE LOCATION OF ALL EXISTING SERVICES IS VERIFIED.
- THE INFORMATION PROVIDED IN THIS DESIGN MUST BE CHECKED ON SITE AND THE MOST CURRENT INFORMATION ON THE CONFIGURATION OF ALL SERVICES, INCLUDING AUSGRID'S NETWORK, MUST BE VERIFIED IMMEDIATELY BEFORE CONSTRUCTION COMMENCES BY CONTACTING DIAL-BEFORE-YOU-DIG BY TELEPHONE ON 1100 OR AT www.1100.com.au.
- DIAL-BEFORE-YOU-DIG INFORMATION MUST NOT BE OLDER THAN 20 BUSINESS DAYS AT THE TIME OF CONSTRUCTION.
- DUE CONSIDERATION OF EXISTING SERVICES HAS BEEN CARRIED OUT IN DESIGN. HOWEVER, THE PROJECT CONSTRUCTOR IS WHOLLY RESPONSIBLE FOR VERIFYING THE EXACT LOCATION OF EXISTING SERVICES & SURVEY WORKS BEFORE CONSTRUCTION. NO RESPONSIBILITY OR LIABILITY WILL BE ACCEPTABLE OF INFORMATION GIVEN OR DAMAGE TO EXISTING SERVICES IN THE VICINITY OF THE WORKS.

S.33034 FRENCHS HURDIS NO1

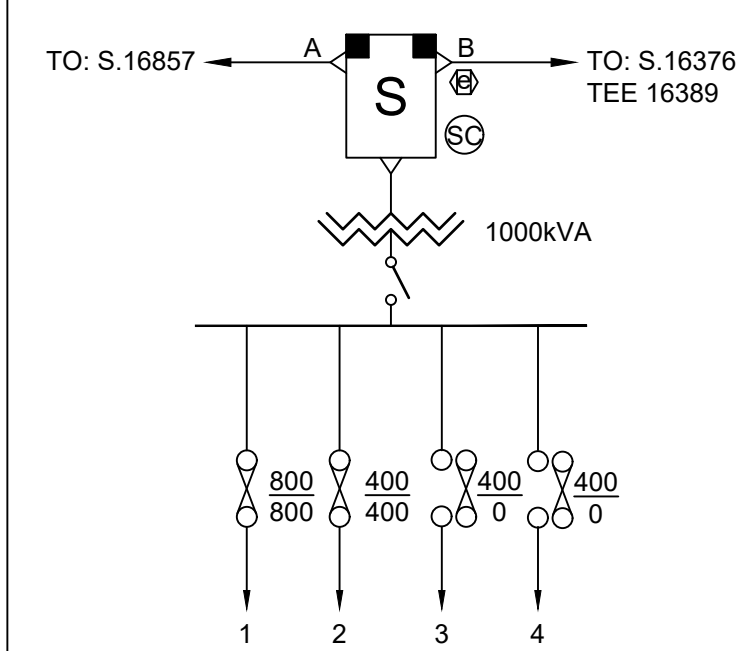

LV DISTRIBUTOR DETAILS	
DIS	DESTINATION
1	49 FRENCHS FOREST RD LOT 7
2	49 FRENCHS FOREST RD LOT 1 & 2
3	INTERCONNECTOR S16857 & S16389 (N/O)
4	WDNO (0/400A)


KIOSK SUBSTATION DETAILS	
SUBSTATION NAME: FRENCHS HURDIS NO1	
SUBSTATION NUMBER: S.33034	
ADDRESS: 49 FRENCHS FOREST RD	
SUBSTATION TYPE: KL	
SIZE (kVA): 1000kVA	
VECTOR GROUP: Dyn1	
TAP SETTING: 10505/433 TAP7	
HV SWITCHGEAR: SCHNEIDER ELECTRIC RMI	
HV FUSE DETAILS: 100amp SIBA 300.20.93.100	
LOAD CYCLE: COMMERCIAL	
PHASING DETAIL: TO BE VERIFIED ON SITE BY THE ASP1 PRIOR TO COMMISSIONING.	
LOW VOLTAGE BOARD: 800/400/400/400	
CCT1 LV FUSE SIZE (Amps): 800A	
CCT2 LV FUSE SIZE (Amps): 400A	
CCT3 LV FUSE SIZE (Amps): 400A	
CCT4 LV FUSE SIZE (Amps): 400A	
CONFIGURE AS Dyn11: NO	
EARTHING REQUIREMENTS: AS PER NS116	
SUBSTATION PIERING: AS PER NS141 & DWG 151572	
EASEMENT PLAN DETAIL: STANDARD SINGLE KIOSK ARRANGEMENT	

ASP LEVEL 2 WORK

ALL LEVEL 2 ASP WORK DEPICTED ON THIS DRAWING IS SHOWN FOR INFORMATION PURPOSES ONLY AND DOES NOT FORM PART OF THE CERTIFIED DESIGN.


CHECK FOR OTHER SERVICES
BEFORE BORING OR EXCAVATING

CHECK FOR OTHER SERVICES BEFORE BORING OR EXCAVATING

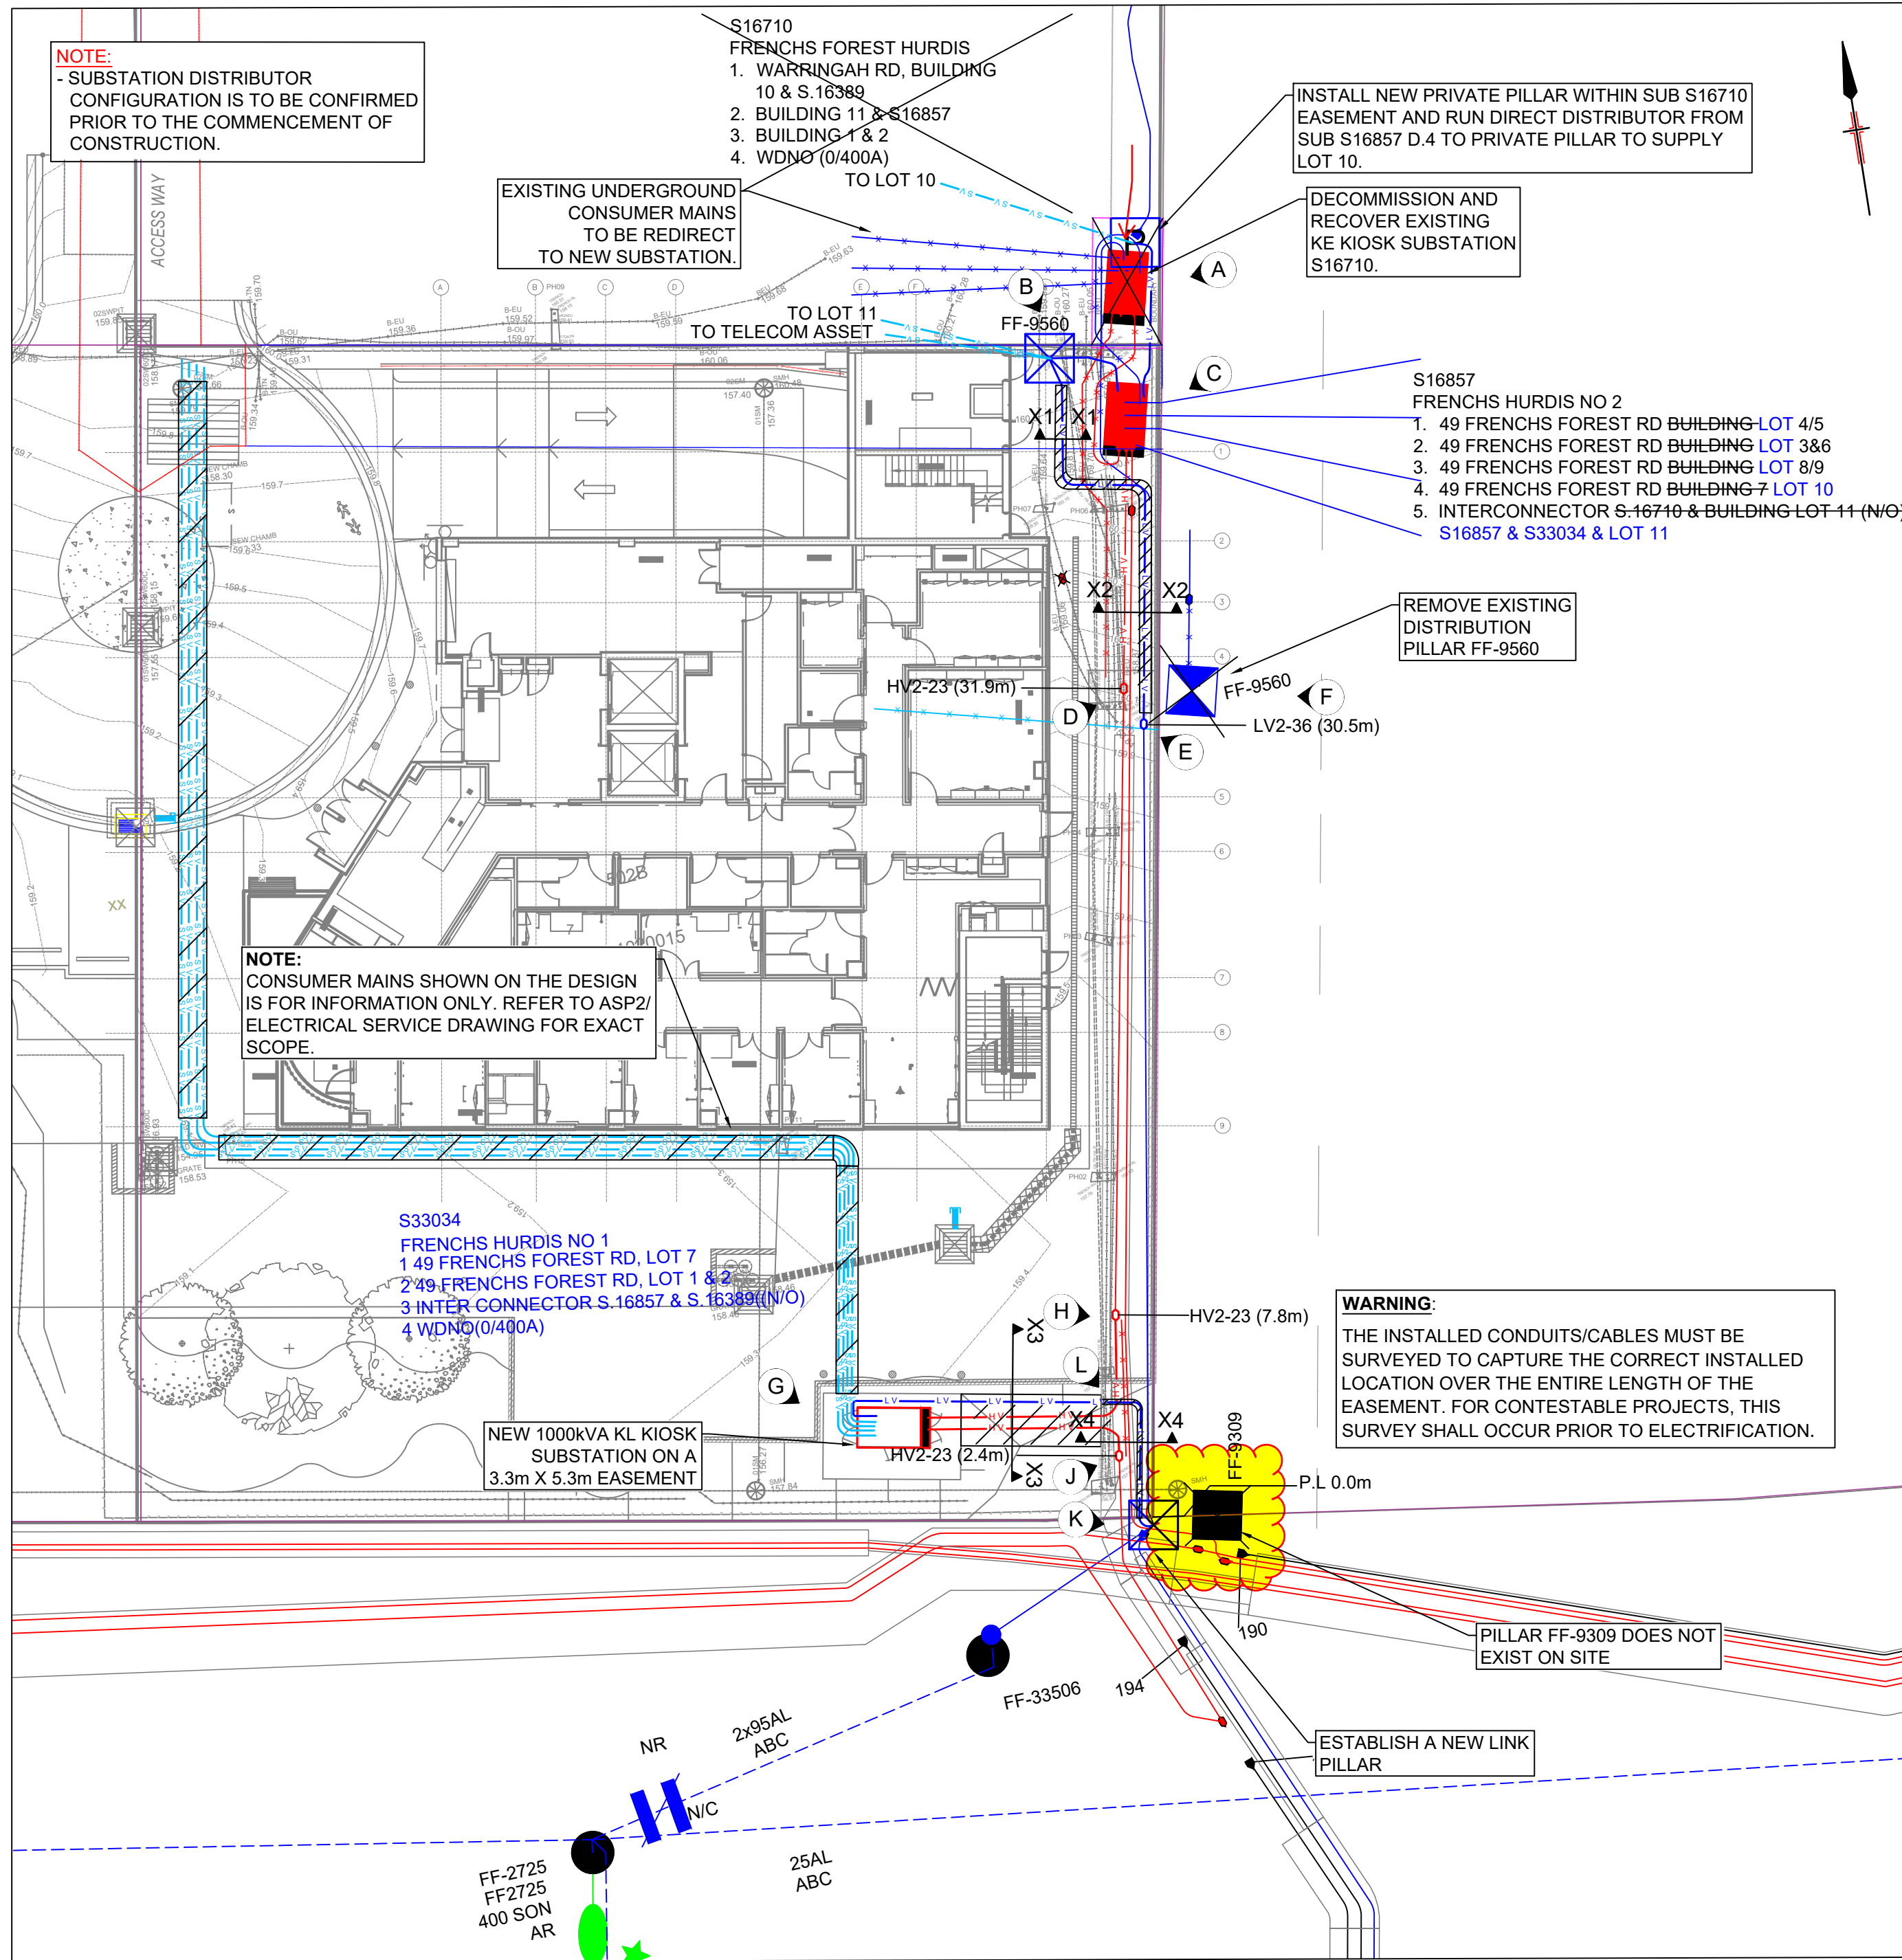

CONSTRUCTION PLAN

SCALE 1:200

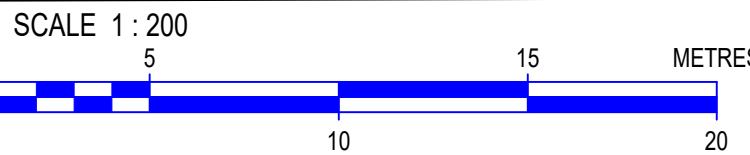

NEW CONSUMER MAINS FROM NEW SUBSTATION S33034 TO EXISTING TURRETS

Cable Reference	From	To	Manufacturer	Cable Code	Cable Configuration	Cores	Cable Size (mm²)	Conductor (Active)	Insulation	Sheath	Cable Capacity (A)	Neutral Size (mm²)	Earth Size (mm²)	Conductor (Earth)	Cable Length (m)	Voltage (Vac)	Voltage Drop (%)	Voltage Drop (Volts)	Target Voltage Drop (%)	Accum. Voltage Drop % (Incl. FSC)	Accum. Voltage Drop % (Excl. FSC)
1	Distributor 1	Genesis Care (Lot 7)	tricab-Flexible Rubber 125°C - CC Series	16	12	Flex S.D.I.	6x185	Cu	LSFLEX® X-125	LSFLEX® S-40	808	2x185	120	Cu	60	400	1.5	6	5.44352	3.06	1.56
2	Distributor 2	Existing Lot 1 & Lot 2	tricab-Flexible Rubber 125°C - CC Series	16	12	Flex S.D.I.	240	Cu	LSFLEX® X-125	LSFLEX® S-40	481	240	95	Cu	250	400	4.46	17.83	5.44352	6.01	4.51
3	Distributor 3	LV mains interconnecting S16857 & S16389	N/A	N/A	N/A	N/A	N/A	N/A	N/A	N/A	N/A	N/A	N/A	N/A	N/A	N/A	N/A	N/A	N/A	N/A	N/A
4	Distributor 4	WDNO	N/A	N/A	N/A	N/A	N/A	N/A	N/A	N/A	N/A	N/A	N/A	N/A	N/A	N/A	N/A	N/A	N/A	N/A	N/A

ASSET REMOVED		PROPOSED		EXISTING		PROPOSED		EXISTING		PROPOSED		EXISTING		PROPOSED		EXISTING	
Pole - to be removed	✖	Pole SL Standard	○	USL		Pole SL Standard	○	USL		UGOH	○	UGOH	○	UGOH	○	UGOH	○
Column - to be removed	✖	LV Link Pillar	□	ABS	△	LV Link Pillar	□	ABS	△	Joint	○	Joint	○	Joint	○	Joint	○
SL - to be removed	✖	Streetlight - PEC	○	IDT	△	Streetlight - PEC	○	IDT	△	Conduit	○	Conduit	○	Conduit	○	Conduit	○
OH Mains - to be removed	✖	Streetlight - Replace	○	Kiosk Sub	□	Streetlight - Replace	○	Kiosk Sub	□	OH Lines	○	OH Lines	○	OH Lines	○	OH Lines	○
UG Mains - to be removed	✖			Chamber Sub	□			Chamber Sub	□	UG Cables	○	UG Cables	○	UG Cables	○	UG Cables	○
USL - to be removed	✖			Pole Sub	○			Pole Sub	○								
Pole Sub - to be removed	✖			Two Pole Sub	○			Two Pole Sub	○								
Joint - to be removed	✖																

ASSOCIATED DRAWINGS

ASAP REF.	210066
CERTIFICATION NUMBER	6036196/20220510A1

DESIGNED BY	BRENTON BURROWS
AUTH NO.	3342/04
SUBMIT DATE	09/05/2022
LGA	Northern Beaches
MAP REF.	UBD 176Q6
AUSGRID REF.	FF51
PRJTRAK No.	XC012798

DECOMMISSION EXISTING AND ESTABLISH NEW KIOSK SUBSTATION AT LOT 7 DP1020015 WARRINGAH RD, FRENCHS FOREST	
SIZE	A1
AUSGRID PROJECT No.	AN-22489
SHEETS	1 of 7
AND	0

A

B

C

D

E

F

G

H

A

B

C


D

E


F

G

H

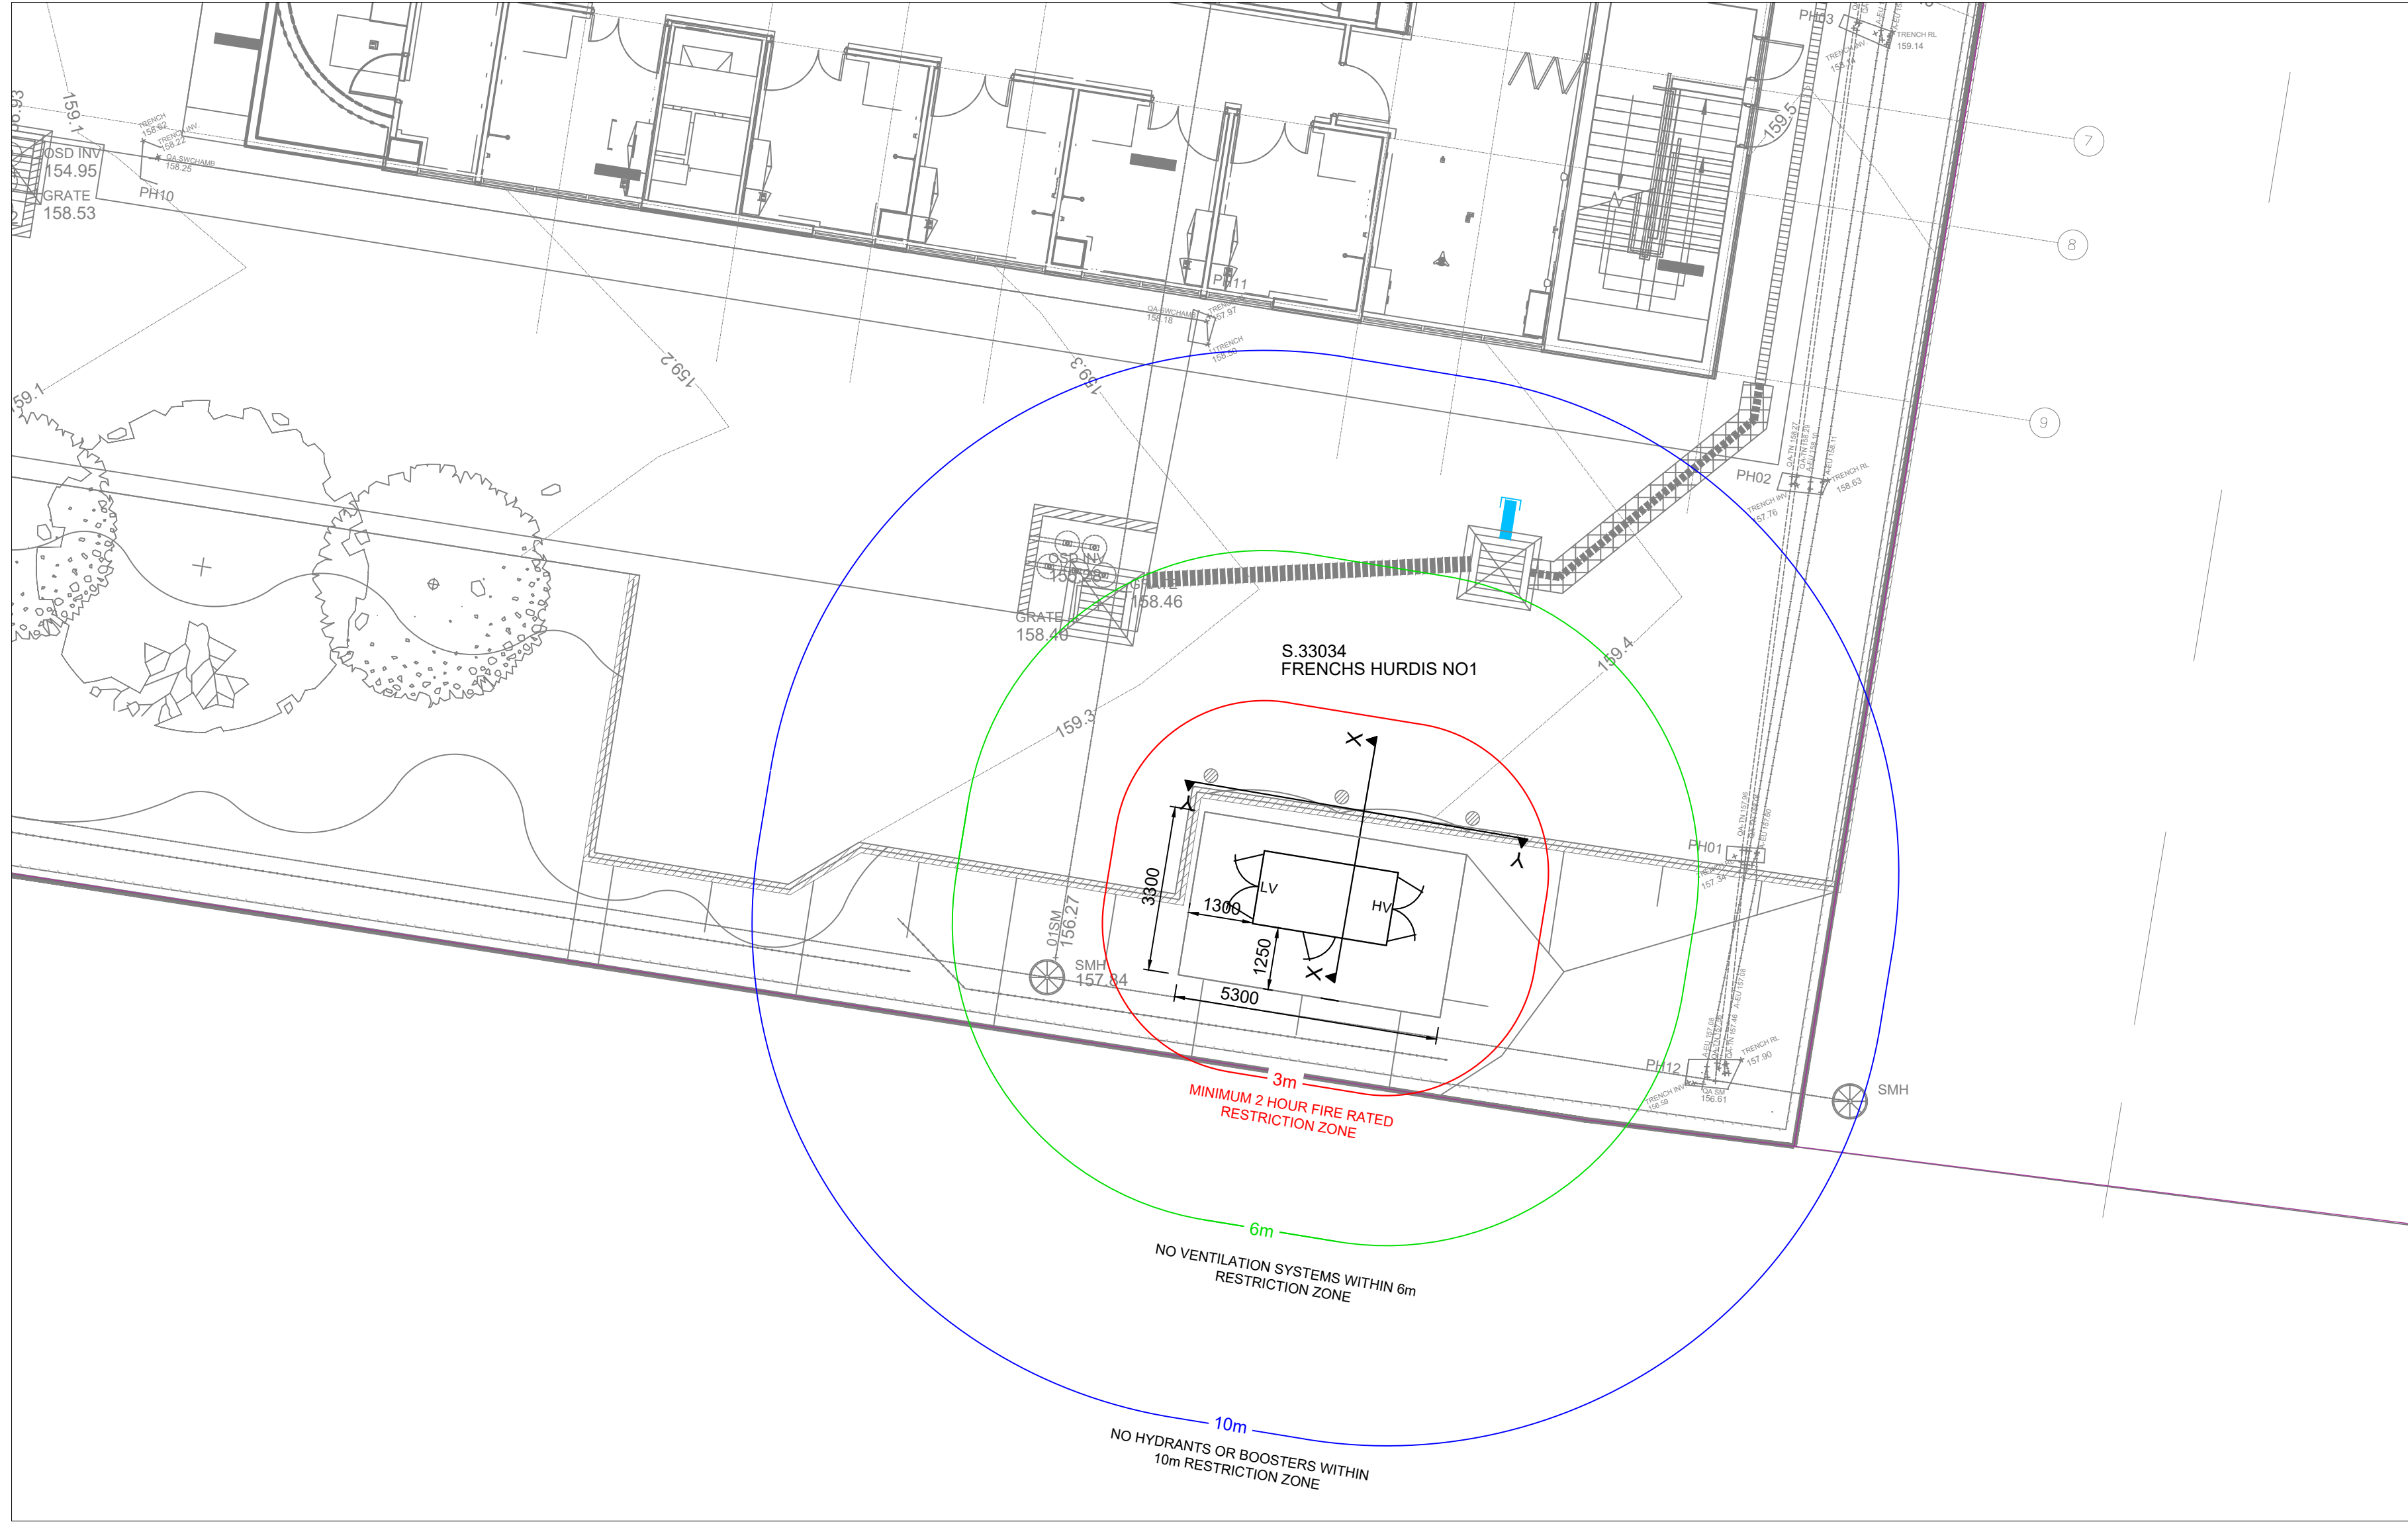

PROPOSED SUBSTATION S33034 PLAN
SCALE 1:100

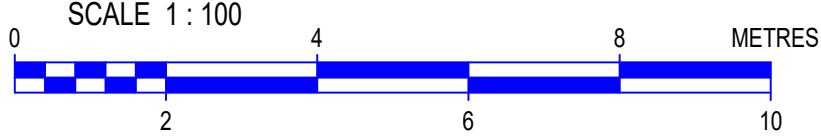


ASP LEVEL 2 WORK

ALL LEVEL 2 ASP WORK DEPICTED ON THIS DRAWING IS SHOWN FOR INFORMATION PURPOSES ONLY AND DOES NOT FORM PART OF THE CERTIFIED DESIGN.


WARNING

- THIS DESIGN CANNOT BE USED FOR CONSTRUCTION PURPOSES UNTIL THE LOCATION OF ALL EXISTING SERVICES IS VERIFIED.
- THE INFORMATION PROVIDED IN THIS DESIGN MUST BE CHECKED ON SITE AND THE MOST CURRENT INFORMATION ON THE CONFIGURATION OF ALL SERVICES, INCLUDING AUSGRID'S NETWORK, MUST BE VERIFIED IMMEDIATELY BEFORE CONSTRUCTION COMMENCES BY CONTACTING DIAL-BEFORE-YOU-DIG BY TELEPHONE ON 1100 OR AT www.1100.com.au.
- DIAL-BEFORE-YOU-DIG INFORMATION MUST NOT BE OLDER THAN 20 BUSINESS DAYS AT THE TIME OF CONSTRUCTION.

ALL WORKS TO BE UNDERTAKEN WITH AUSGRID'S NETWORK STANDARDS

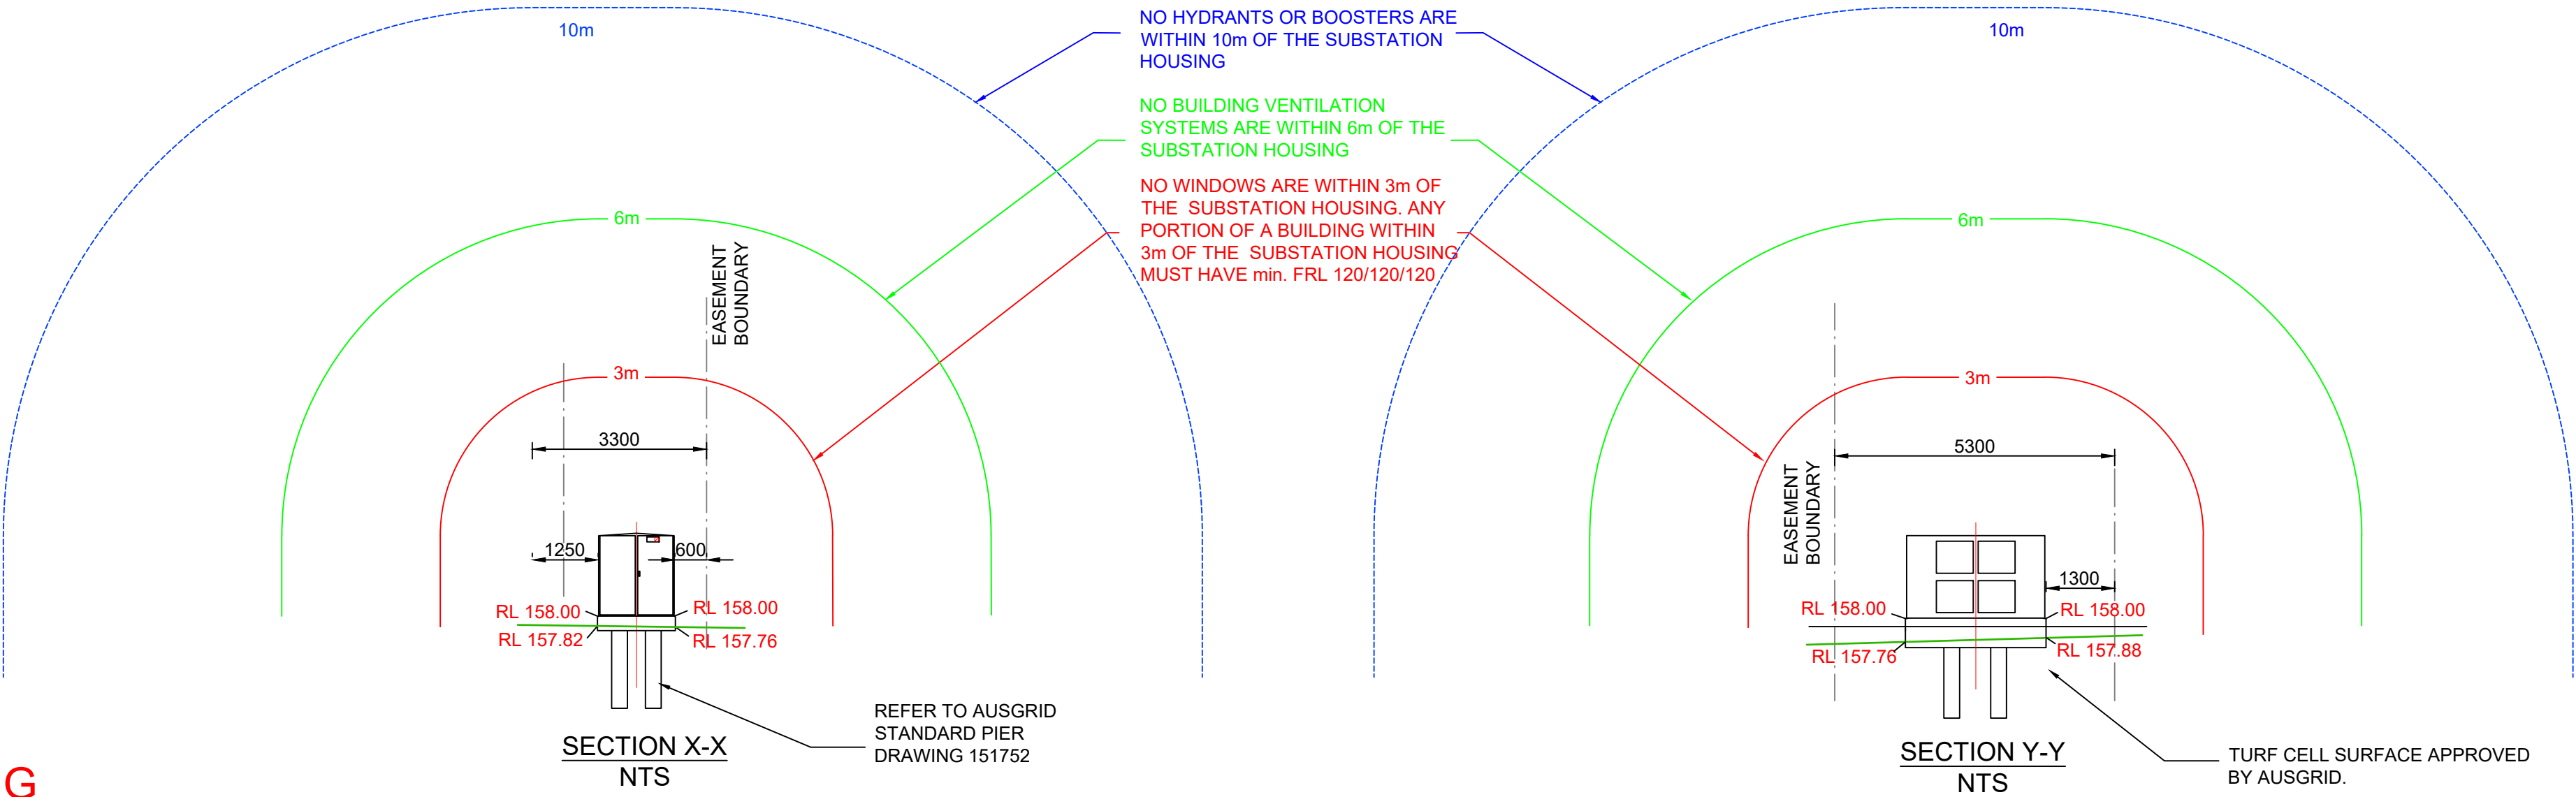

CHECK FOR OTHER SERVICES BEFORE BORING OR EXCAVATING

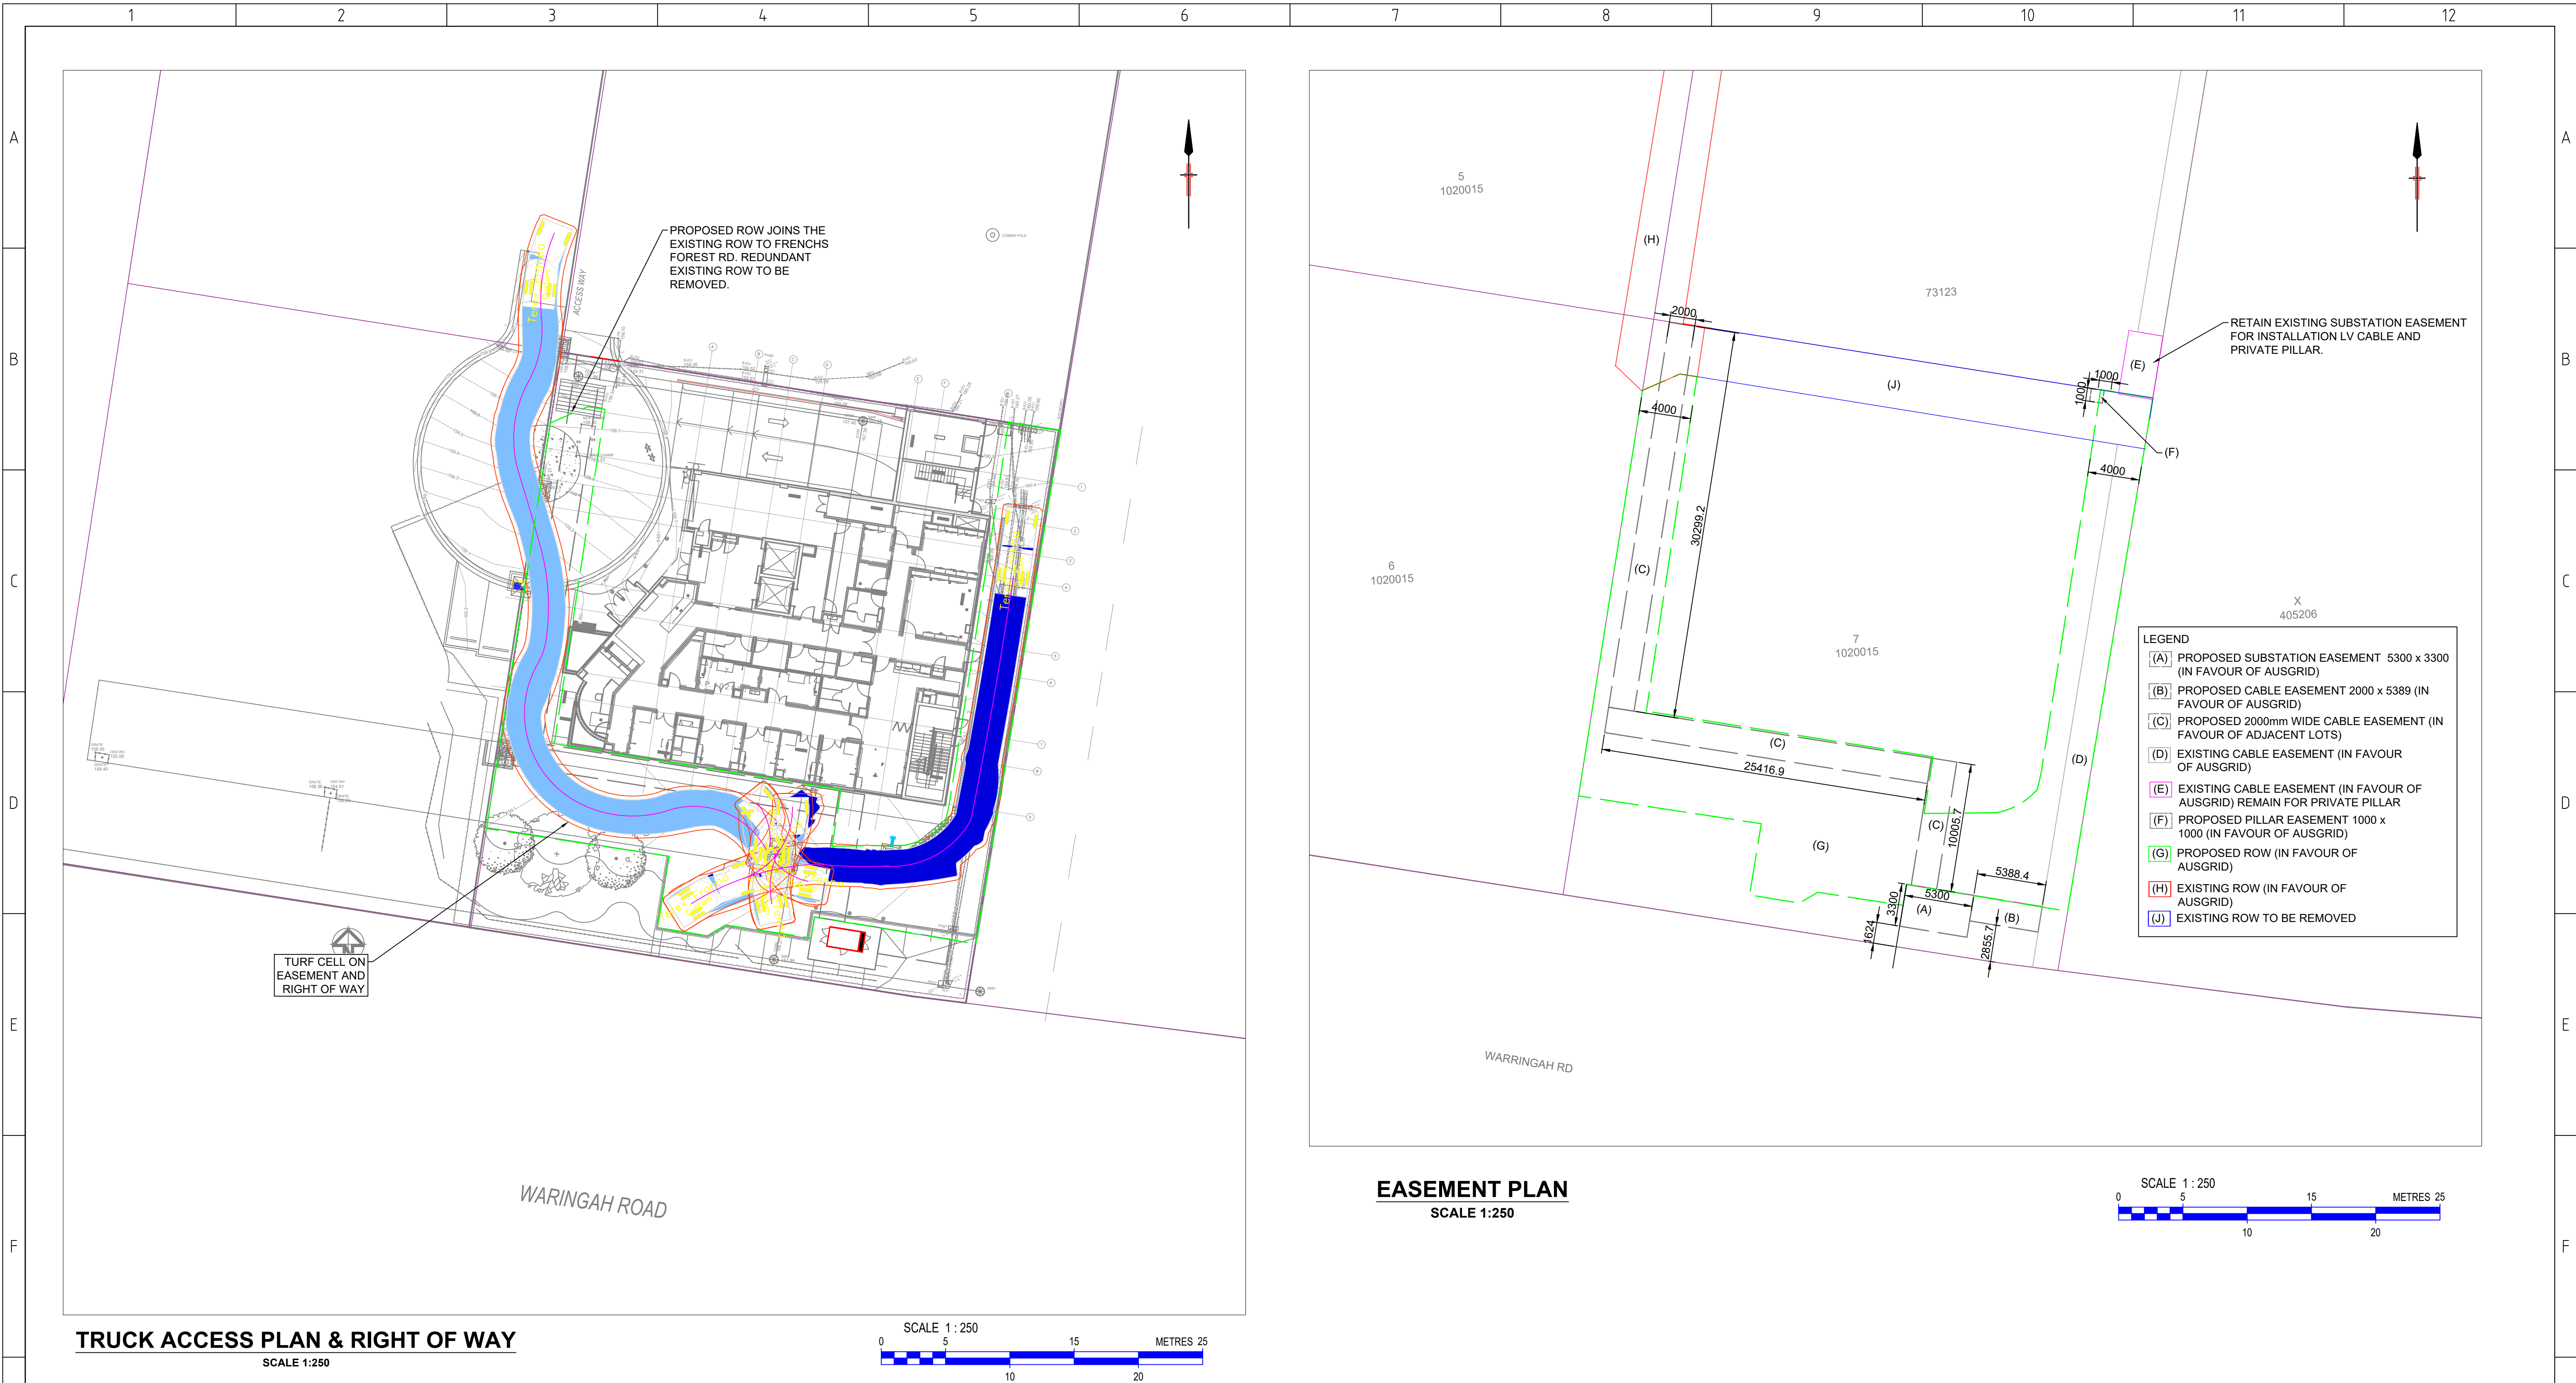


ASP LEVEL 2 WORK

ALL LEVEL 2 ASP WORK DEPICTED ON THIS DRAWING IS SHOWN FOR INFORMATION PURPOSES ONLY AND DOES NOT FORM PART OF THE CERTIFIED DESIGN.

WARNING

- THIS DESIGN CANNOT BE USED FOR CONSTRUCTION PURPOSES UNTIL THE LOCATION OF ALL EXISTING SERVICES IS VERIFIED.
- THE INFORMATION PROVIDED IN THIS DESIGN MUST BE CHECKED ON SITE AND THE MOST CURRENT INFORMATION ON THE CONFIGURATION OF ALL SERVICES, INCLUDING AUSGRID'S NETWORK, MUST BE VERIFIED IMMEDIATELY BEFORE CONSTRUCTION COMMENCES BY CONTACTING DIAL-BEFORE-YOU-DIG BY TELEPHONE ON 1100 OR AT www.1100.com.au.
- DIAL-BEFORE-YOU-DIG INFORMATION MUST NOT BE OLDER THAN 20 BUSINESS DAYS AT THE TIME OF CONSTRUCTION.

**CHECK FOR OTHER SERVICES
BEFORE BORING OR EXCAVATING**

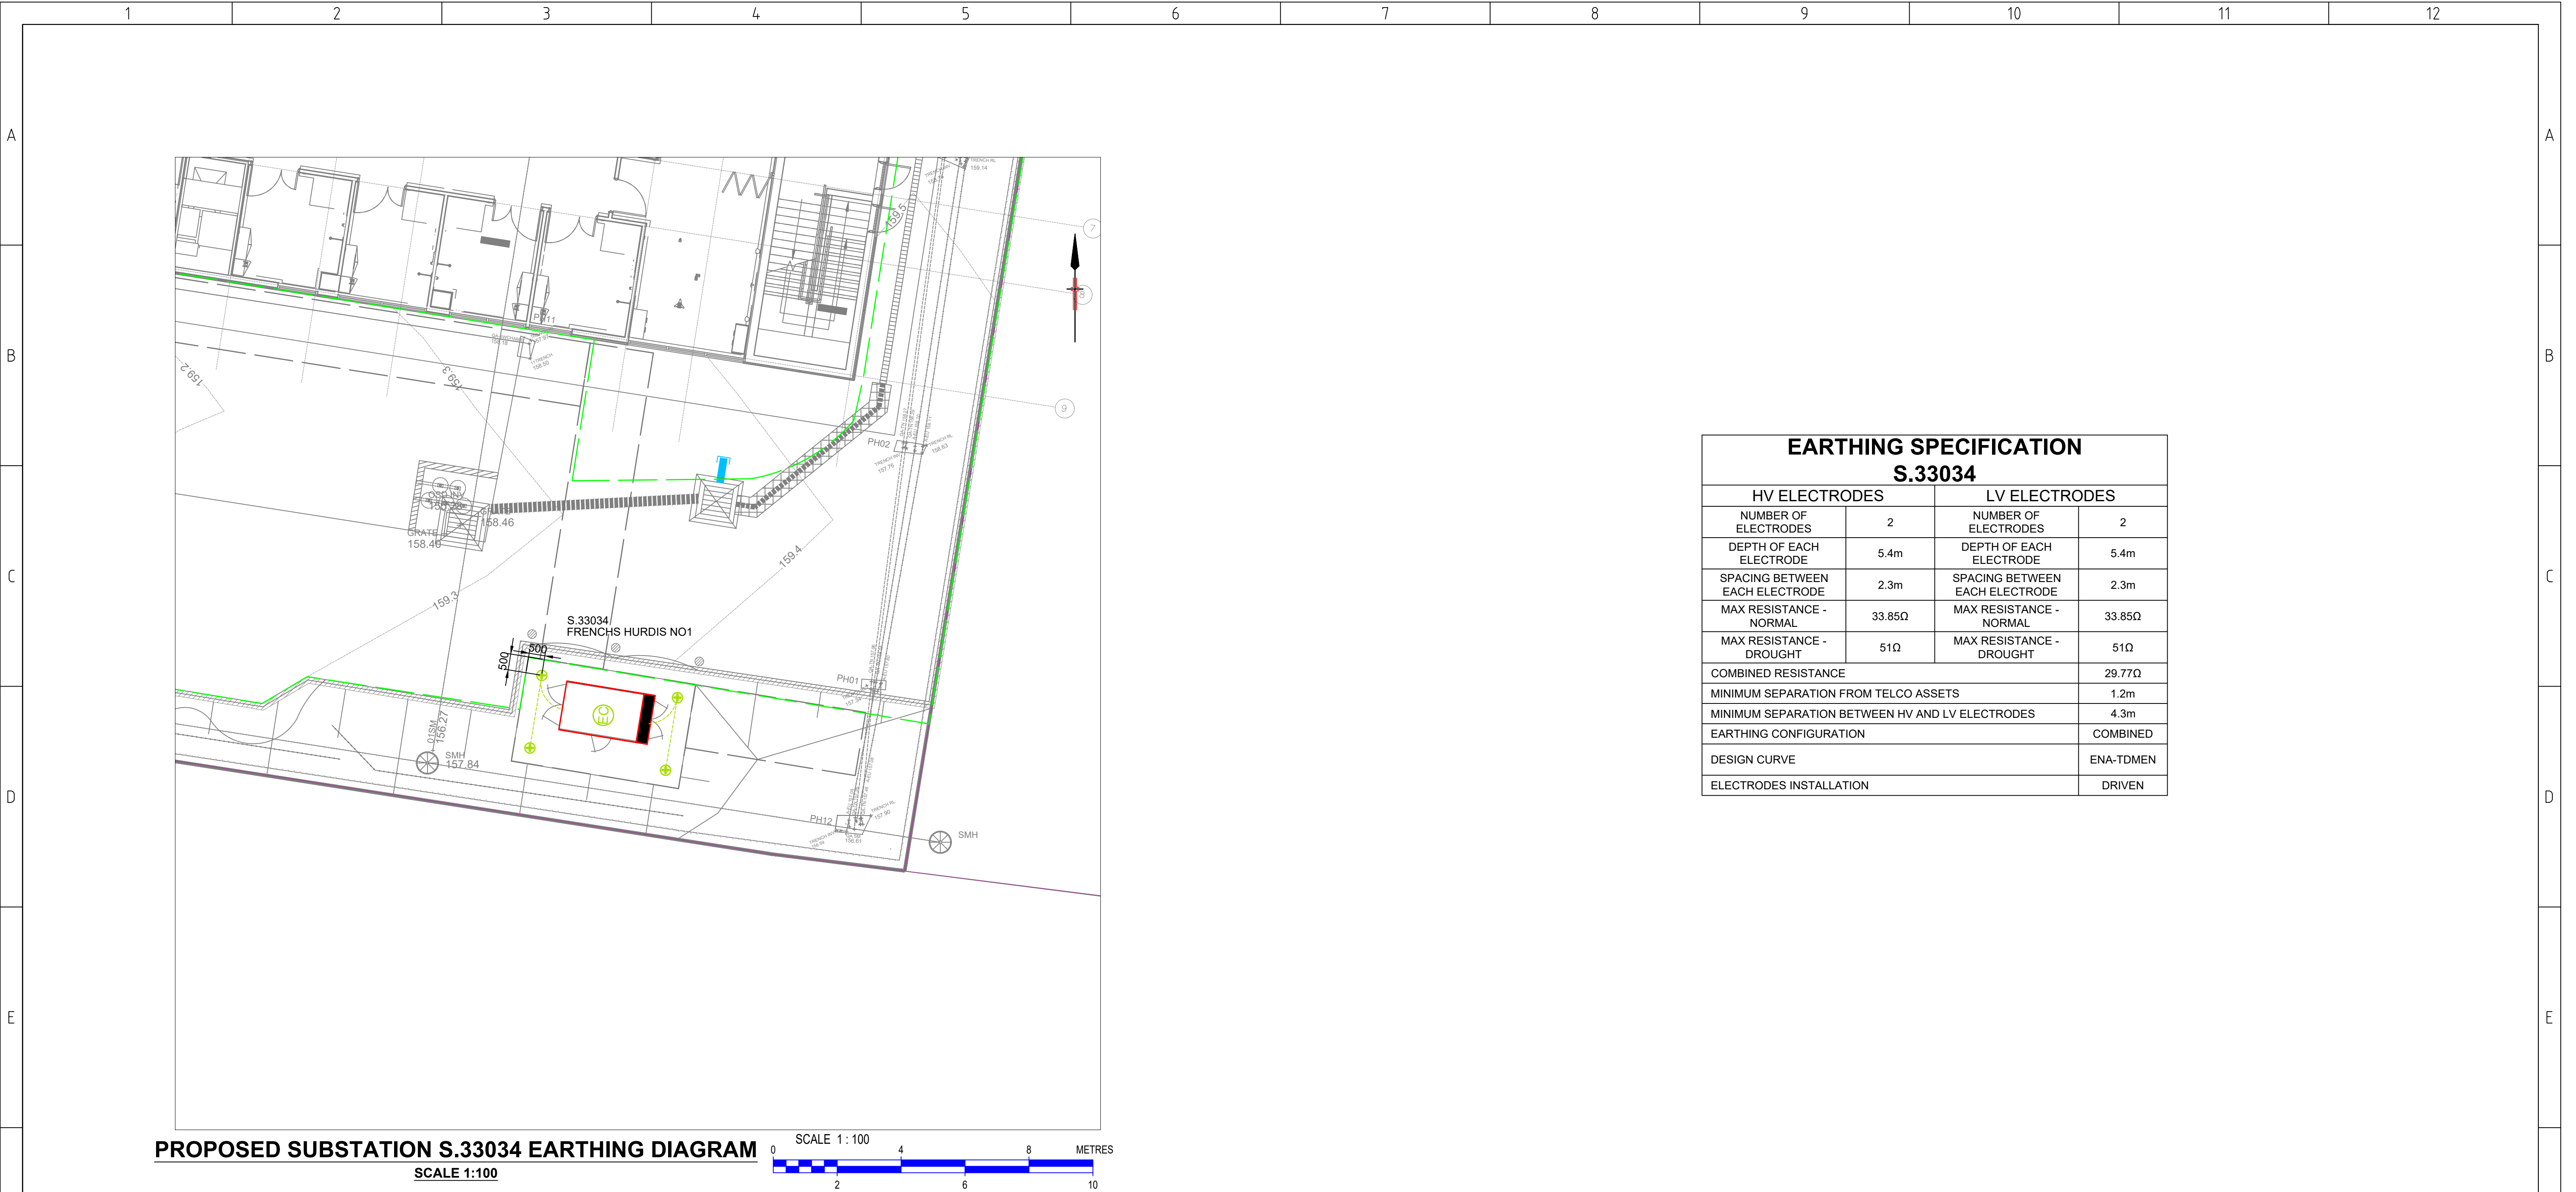

EARTHING SPECIFICATION S.33034			
HV ELECTRODES		LV ELECTRODES	
NUMBER OF ELECTRODES	2	NUMBER OF ELECTRODES	2
DEPTH OF EACH ELECTRODE	5.4m	DEPTH OF EACH ELECTRODE	5.4m
SPACING BETWEEN EACH ELECTRODE	2.3m	SPACING BETWEEN EACH ELECTRODE	2.3m
MAX RESISTANCE - NORMAL	33.85Ω	MAX RESISTANCE - NORMAL	33.85Ω
MAX RESISTANCE - DROUGHT	51Ω	MAX RESISTANCE - DROUGHT	51Ω
COMBINED RESISTANCE		29.77Ω	
MINIMUM SEPARATION FROM TELCO ASSETS		1.2m	
MINIMUM SEPARATION BETWEEN HV AND LV ELECTRODES		4.3m	
EARTHING CONFIGURATION		COMBINED	
DESIGN CURVE		ENA-TDMEN	
ELECTRODES INSTALLATION		DRIVEN	

LEGENDS FOR EARTHING DIAGRAM:

- 70sqmm STRANDED COPPER BLACK PVC POLYETHYLENE INSULATED CABLES ON NATURAL GROUND
- EARTH ELECTRODE 5.4m DEEP ON NATURAL GROUND.
- HV & LV EARTHING

ASP LEVEL 2 WORK

ALL LEVEL 2 ASP WORK DEPICTED ON THIS DRAWING IS SHOWN FOR INFORMATION PURPOSES ONLY AND DOES NOT FORM PART OF THE CERTIFIED DESIGN.


WARNING

- THIS DESIGN CANNOT BE USED FOR CONSTRUCTION PURPOSES UNTIL THE LOCATION OF ALL EXISTING SERVICES IS VERIFIED.
- THE INFORMATION PROVIDED IN THIS DESIGN MUST BE CHECKED ON SITE AND THE MOST CURRENT INFORMATION ON THE CONFIGURATION OF ALL SERVICES, INCLUDING AUSGRID'S NETWORK, MUST BE VERIFIED IMMEDIATELY BEFORE CONSTRUCTION COMMENCES BY CONTACTING DIAL-BEFORE-YOU-DIG BY TELEPHONE ON 1100 OR AT www.1100.com.au.
- DIAL-BEFORE-YOU-DIG INFORMATION MUST NOT BE OLDER THAN 20 BUSINESS DAYS AT THE TIME OF CONSTRUCTION.

CHECK FOR OTHER SERVICES
BEFORE BORING OR EXCAVATING



EXISTING SUBSTATION S16857 PLAN
SCALE 1:100

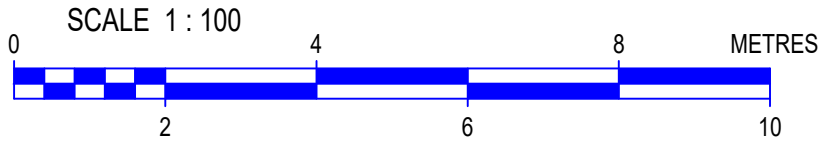


ASP LEVEL 2 WORK

ALL LEVEL 2 ASP WORK DEPICTED ON THIS DRAWING IS SHOWN FOR INFORMATION PURPOSES ONLY AND DOES NOT FORM PART OF THE CERTIFIED DESIGN.



CHECK FOR OTHER SERVICES
BEFORE BORING OR EXCAVATING

WARNING

- THIS DESIGN CANNOT BE USED FOR CONSTRUCTION PURPOSES UNTIL THE LOCATION OF ALL EXISTING SERVICES IS VERIFIED.
- THE INFORMATION PROVIDED IN THIS DESIGN MUST BE CHECKED ON SITE AND THE MOST CURRENT INFORMATION ON THE CONFIGURATION OF ALL SERVICES, INCLUDING AUSGRID'S NETWORK, MUST BE VERIFIED IMMEDIATELY BEFORE CONSTRUCTION COMMENCES BY CONTACTING DIAL-BEFORE-YOU-DIG BY TELEPHONE ON 1100 OR AT www.1100.com.au.
- DIAL-BEFORE-YOU-DIG INFORMATION MUST NOT BE OLDER THAN 20 BUSINESS DAYS AT THE TIME OF CONSTRUCTION.

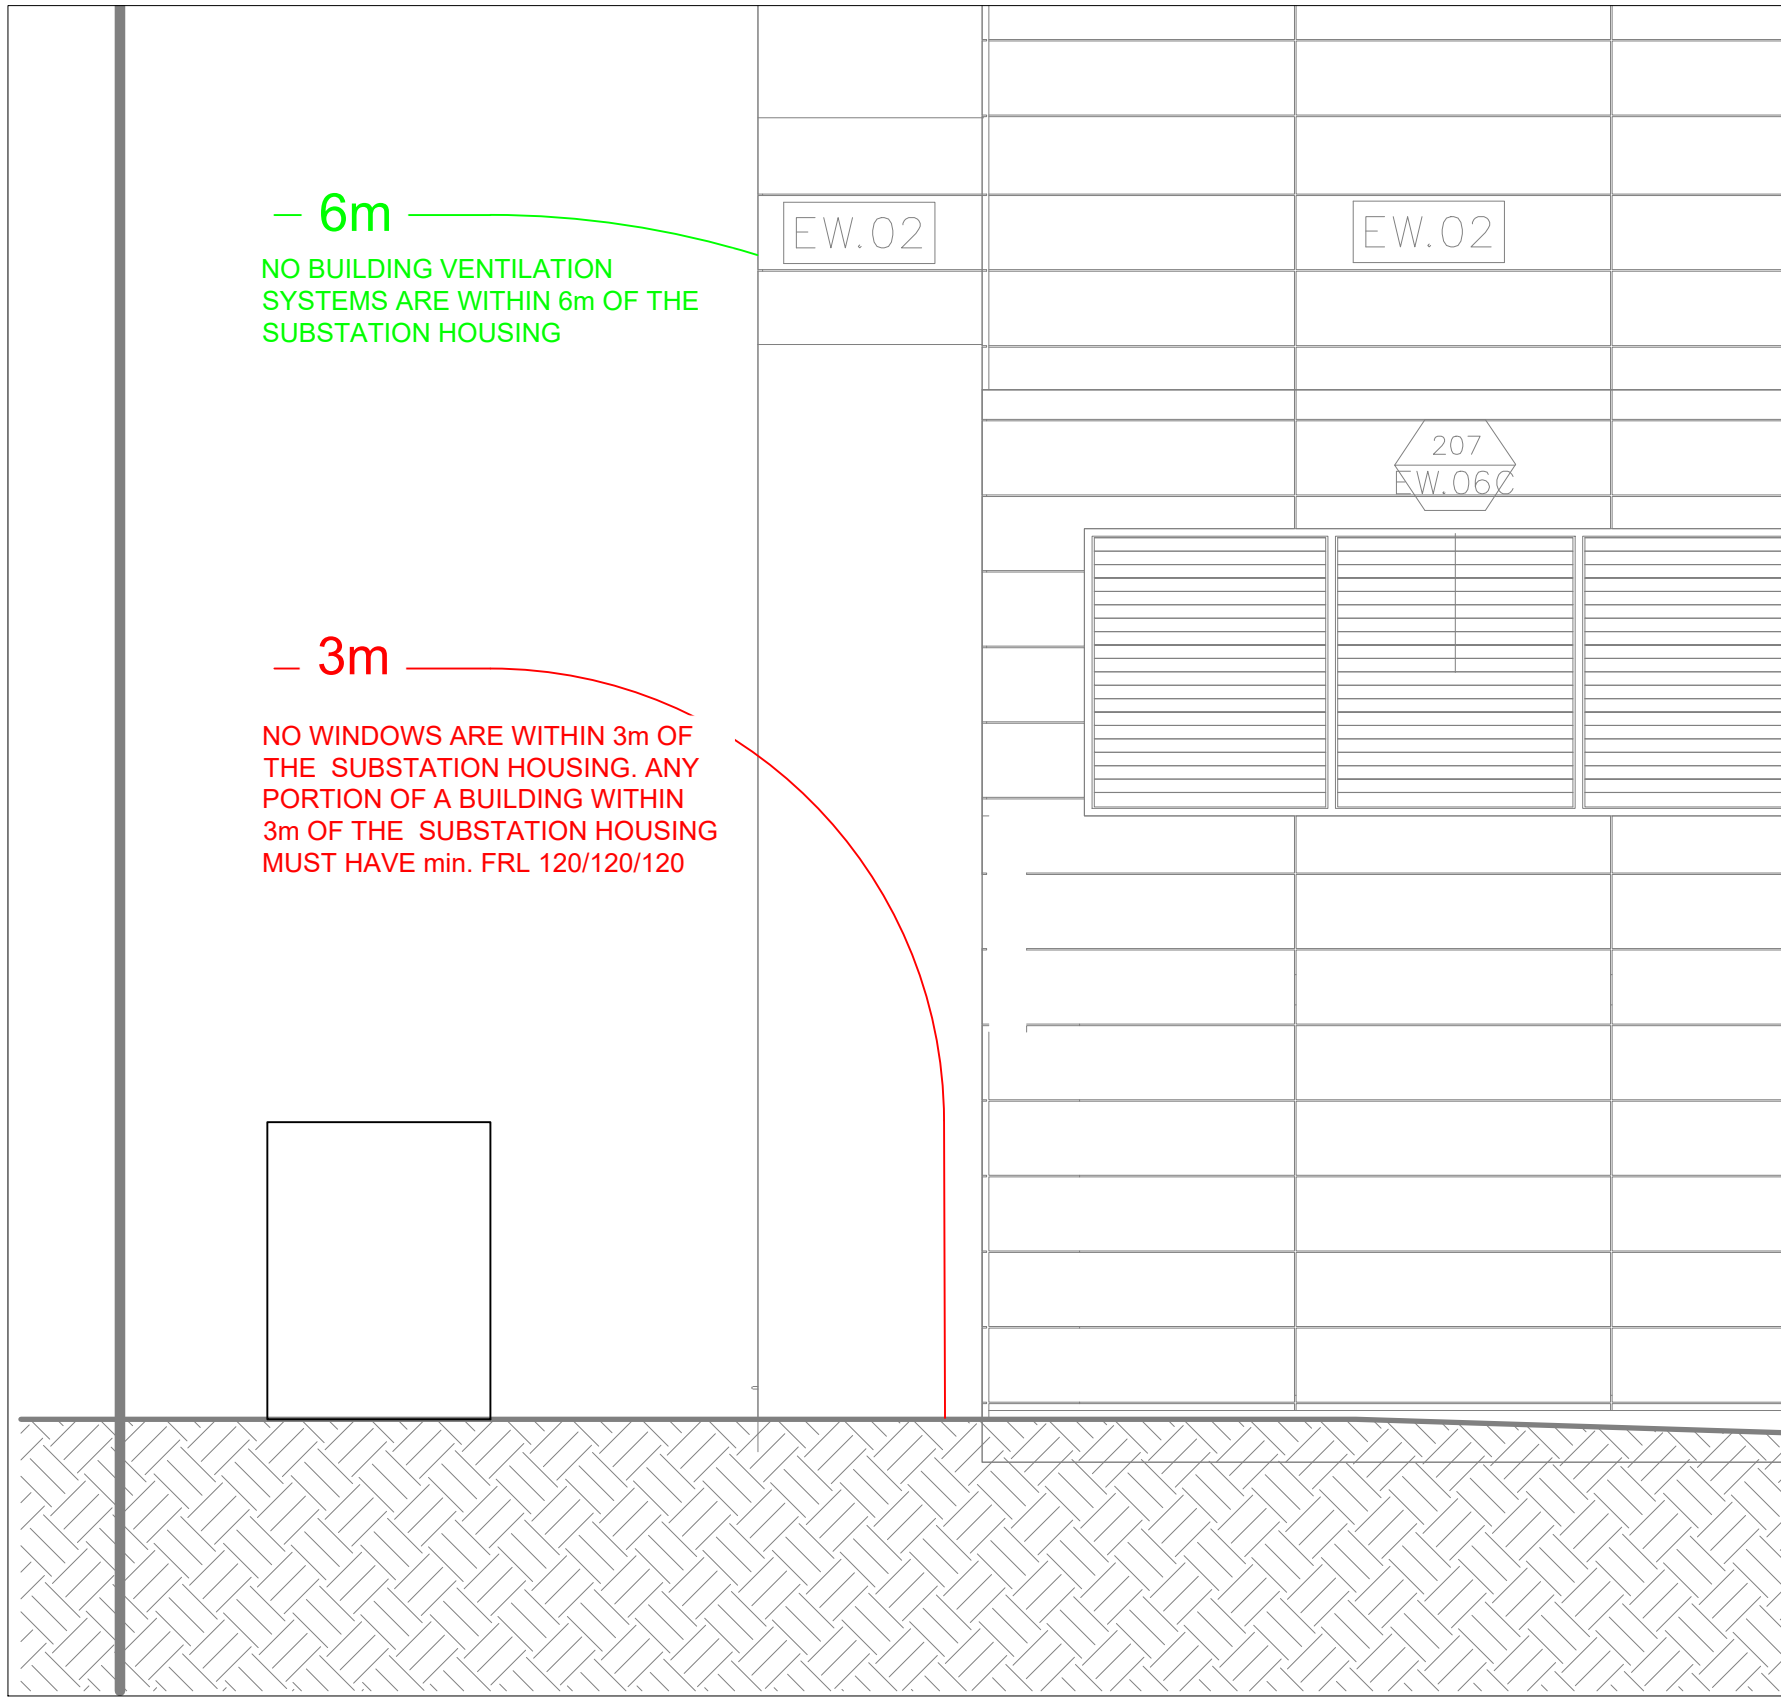

SUBSTATION S16857 SCETION X-X
SCALE 1:50

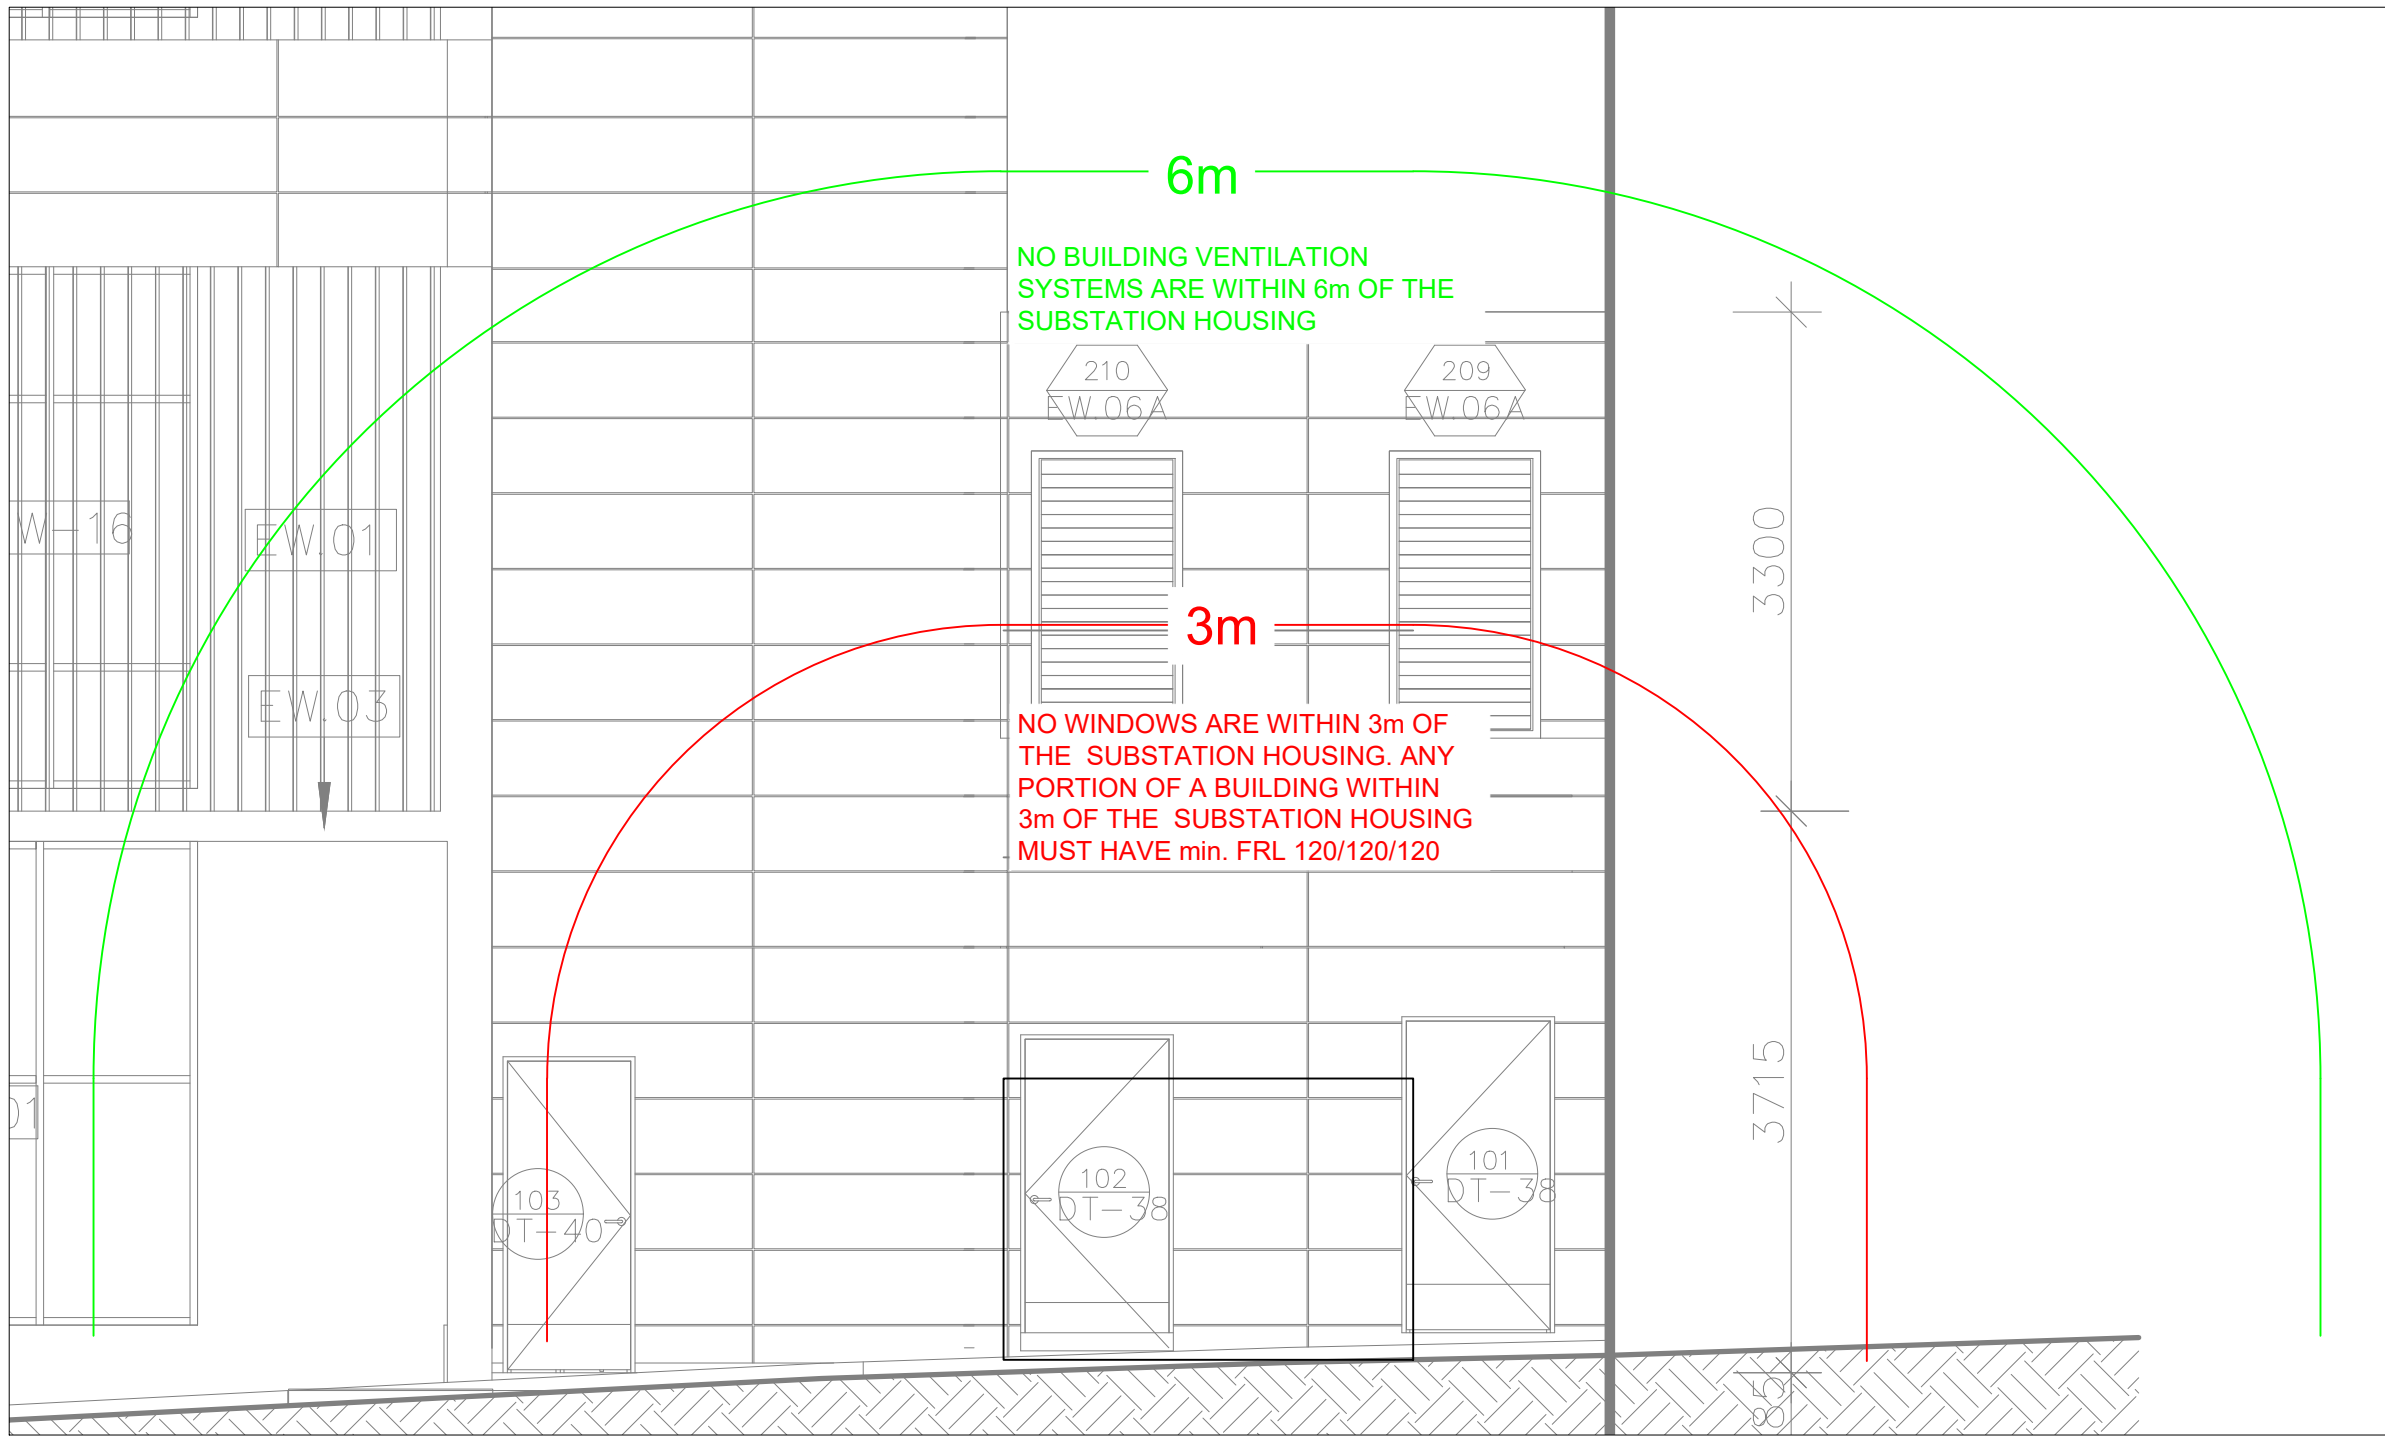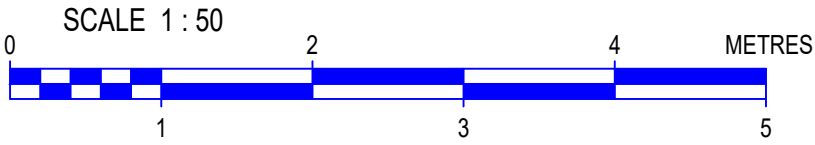

SUBSTATION S16857 SCETION Y-Y
SCALE 1:50

