


**Revised Plan - Incorporating Council Waste Comments 13.10.2023**

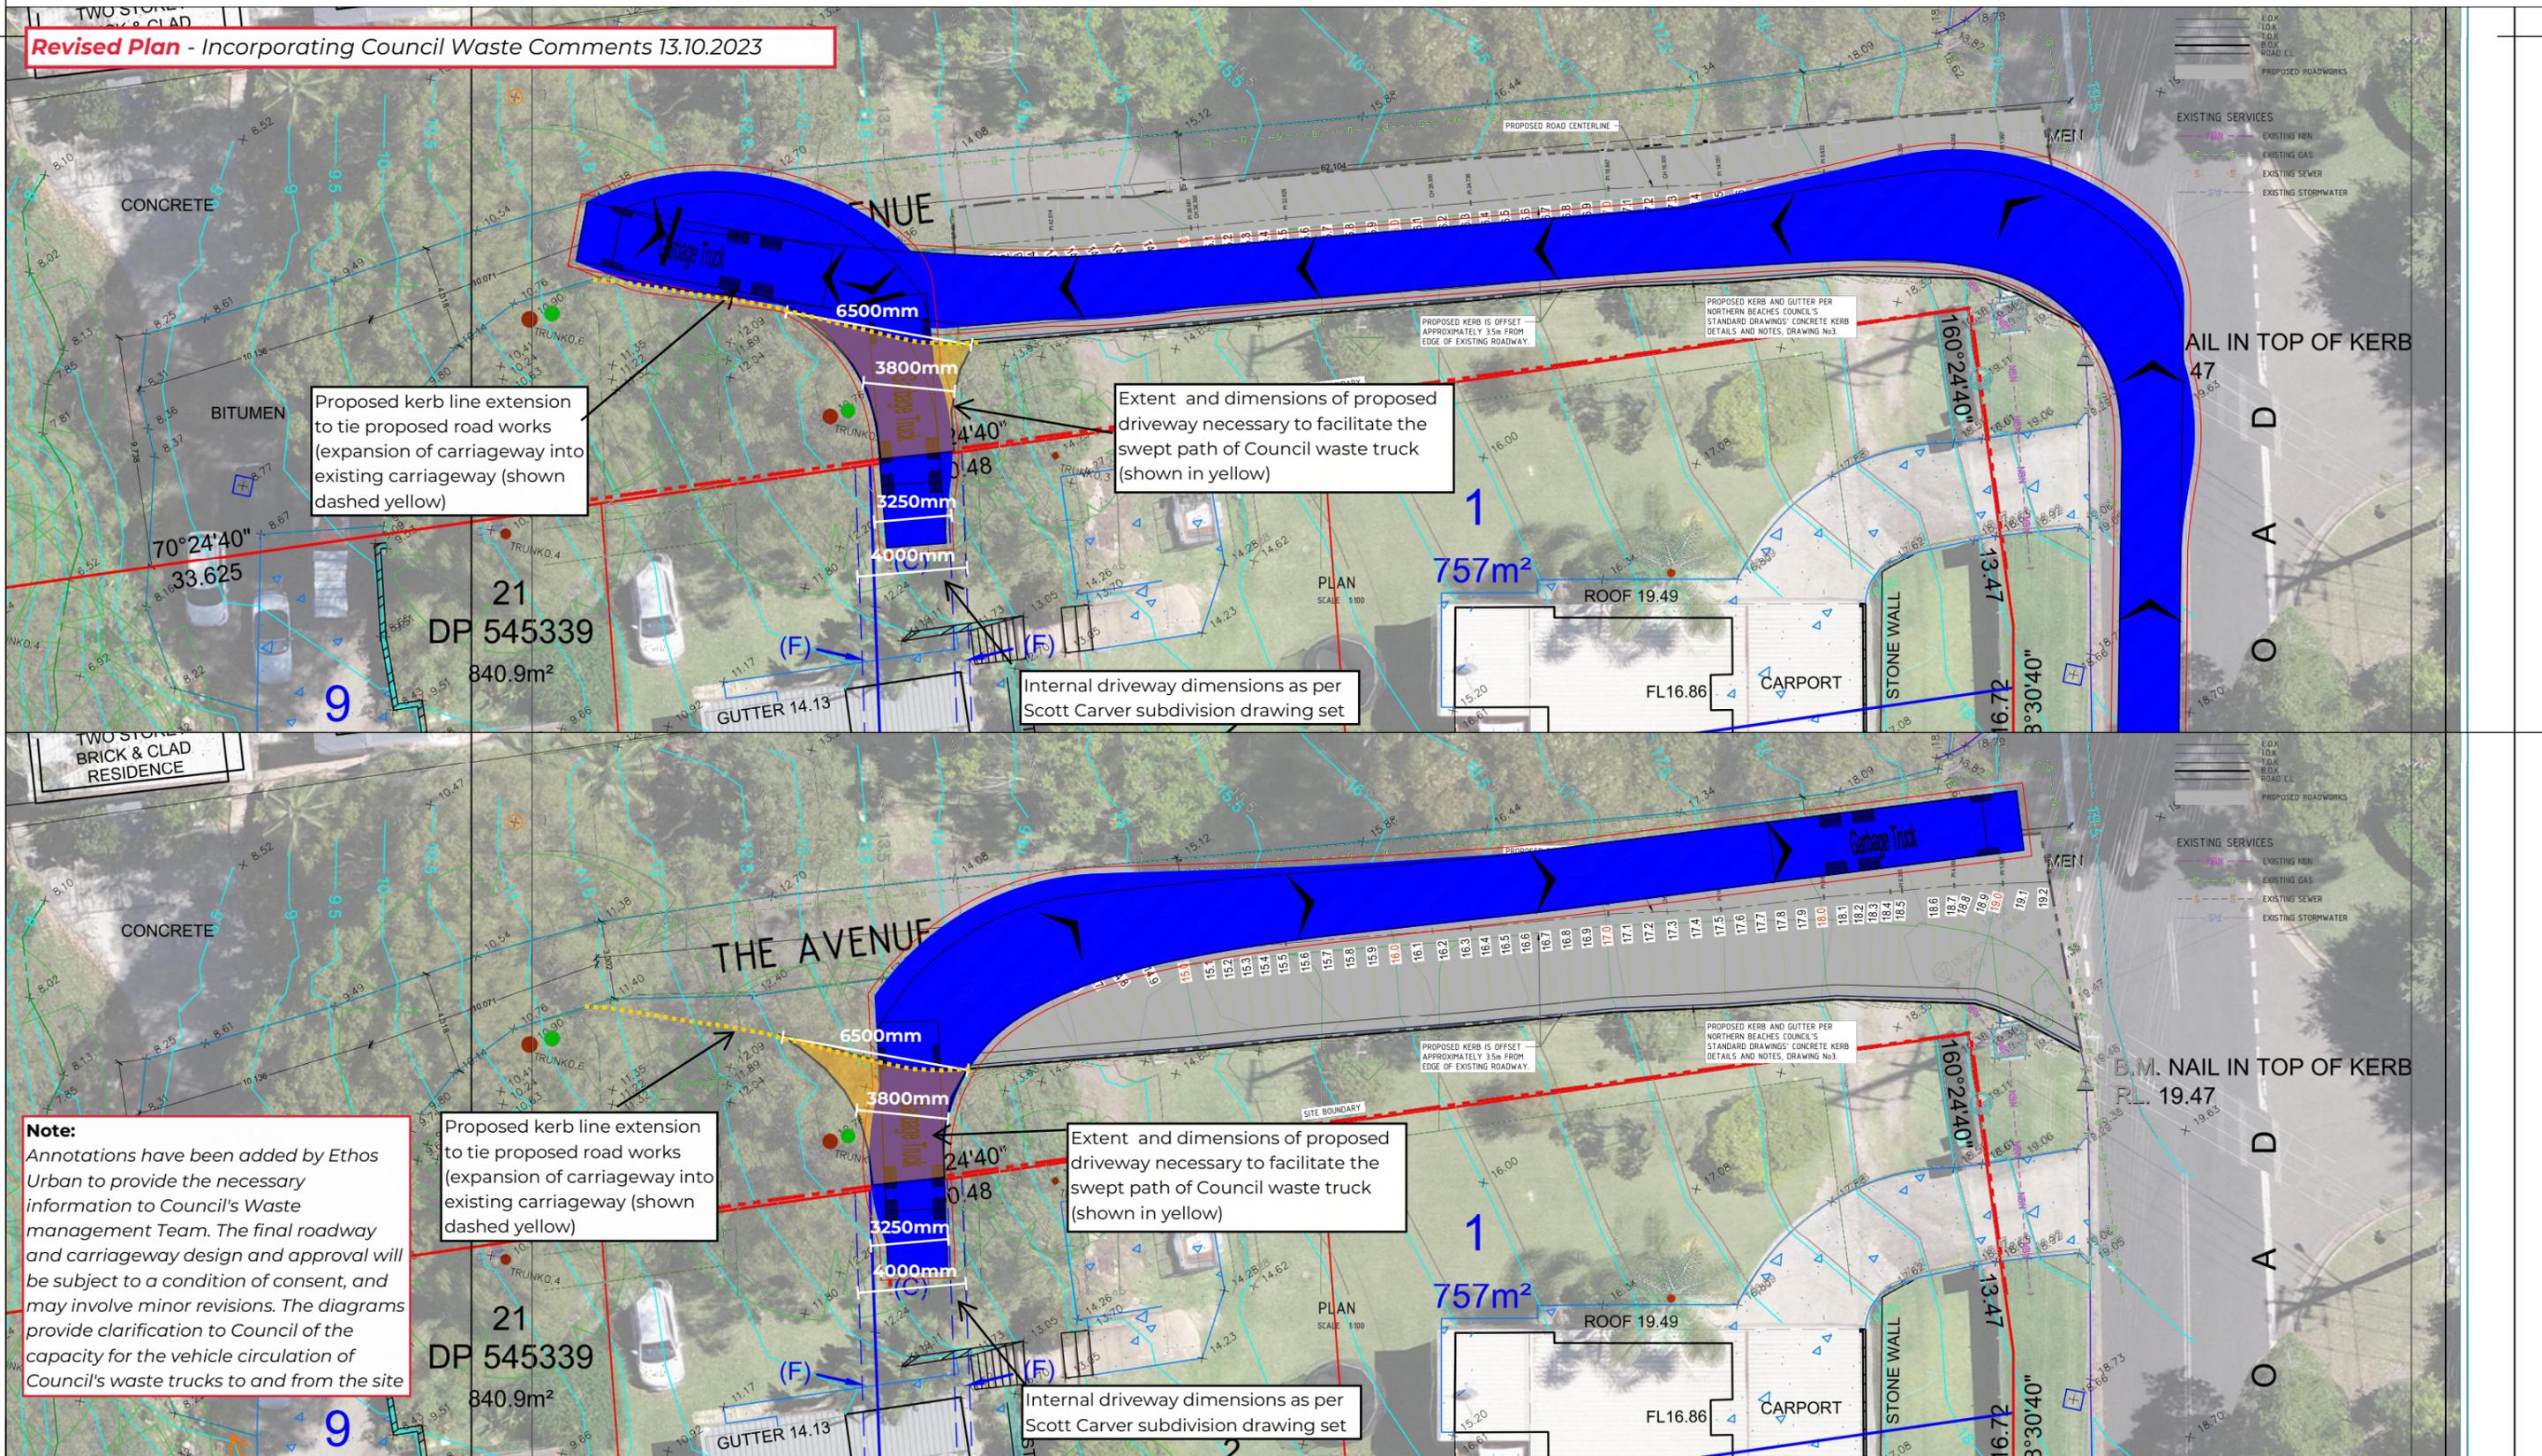

**Note:**  
 Annotations have been added by Ethos Urban to provide the necessary information to Council's Waste management Team. The final roadway and carriageway design and approval will be subject to a condition of consent, and may involve minor revisions. The diagrams provide clarification to Council of the capacity for the vehicle circulation of Council's waste trucks to and from the site



**Job Title**  
 NEWPORT MARINA AND RESIDENTIAL DEVELOPMENT

**Client**  
 ESSEX DEVELOP

JMT Consulting  
 ABN: 32 6358 30054  
 www.jmtconsulting.com.au  
 PO Box 99, Kingsford NSW 2032

**Drawing Title**  
 Turning Paths  
 10.5m Garbage Vehicle

**Drawing No**  
 2225\_03

**Date**  
 11.10.23

**Legend**

- Body Envelope
- 300mm Envelope
- Wheel Envelope

**Job No**  
 2225

**Scale at A3**  
 1:250

