


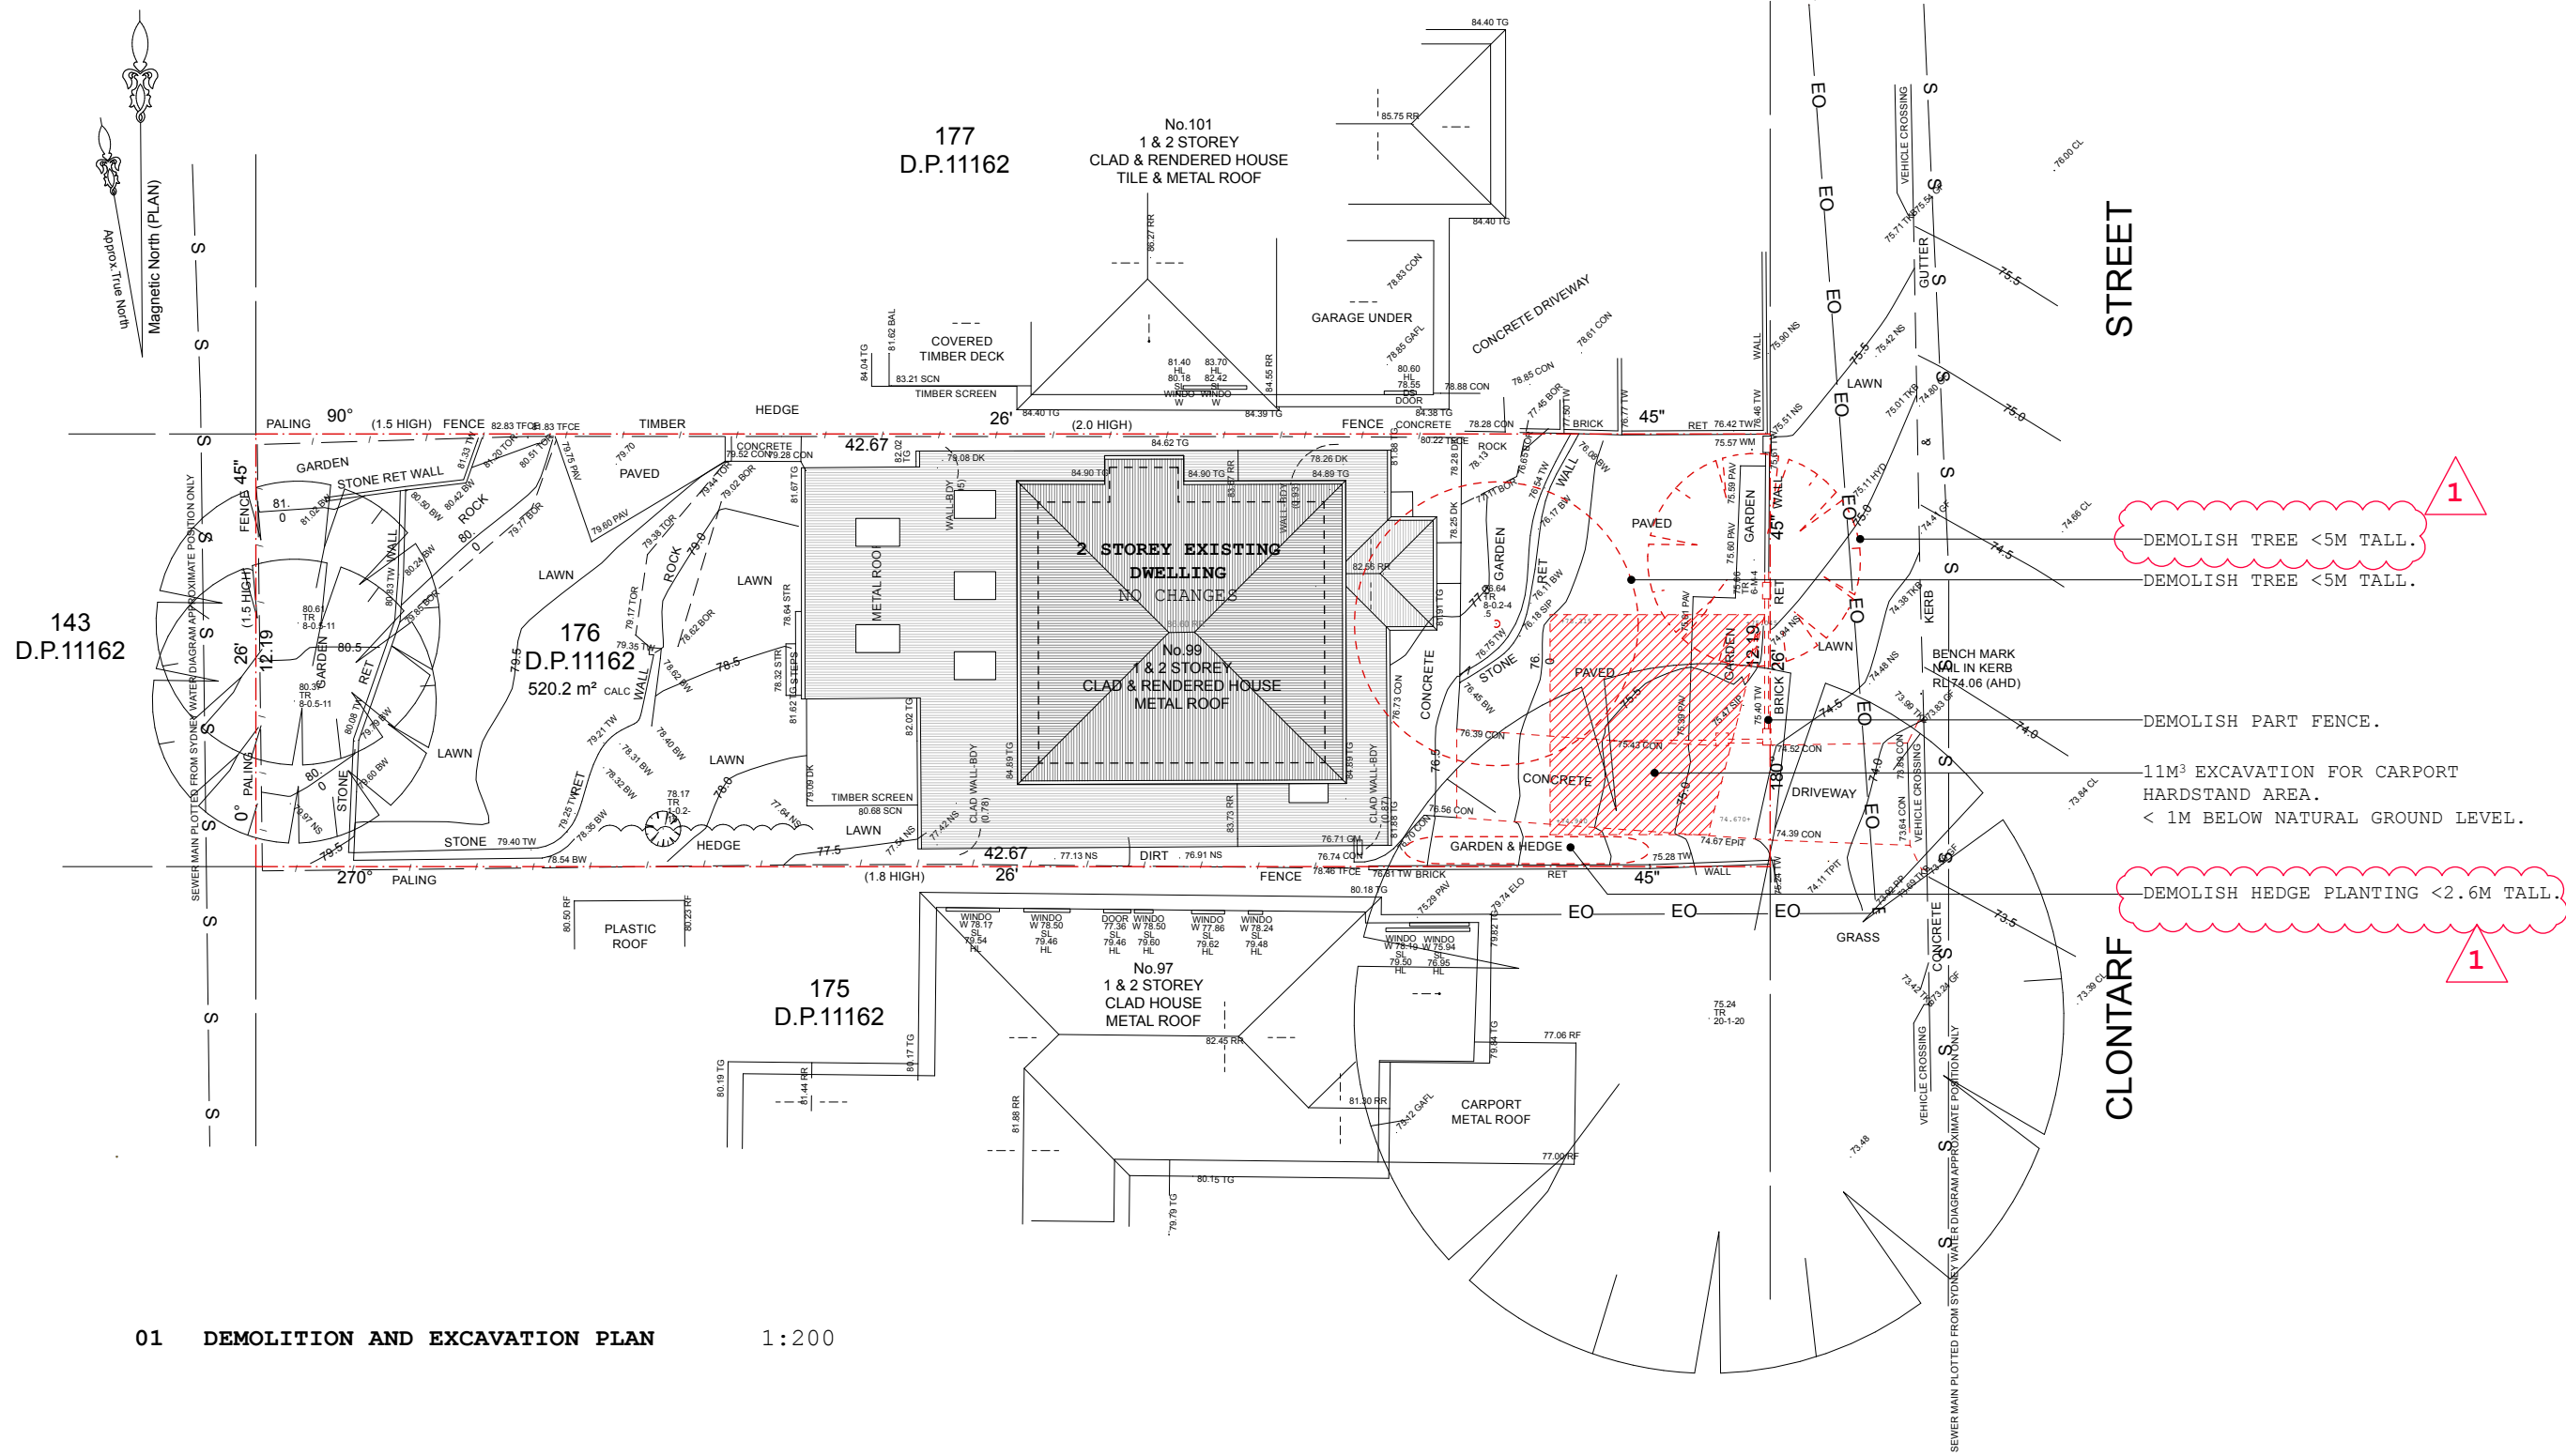


01 DEMOLITION AND EXCAVATION PLAN

1:200


KEY:

- DEMOLISHED
- SITE BOUNDARY
- //// EXCAVATED


		DA MODIFICATION	
		REMOVAL OF TREE	
C	09.07.25	& HEDGE	1
B	26.03.25	CONSTRUCTION	
A	22.07.24	CERTIFICATE ISSUE	
ISS	DATE	DA ISSUE	
		DESCRIPTION	REV

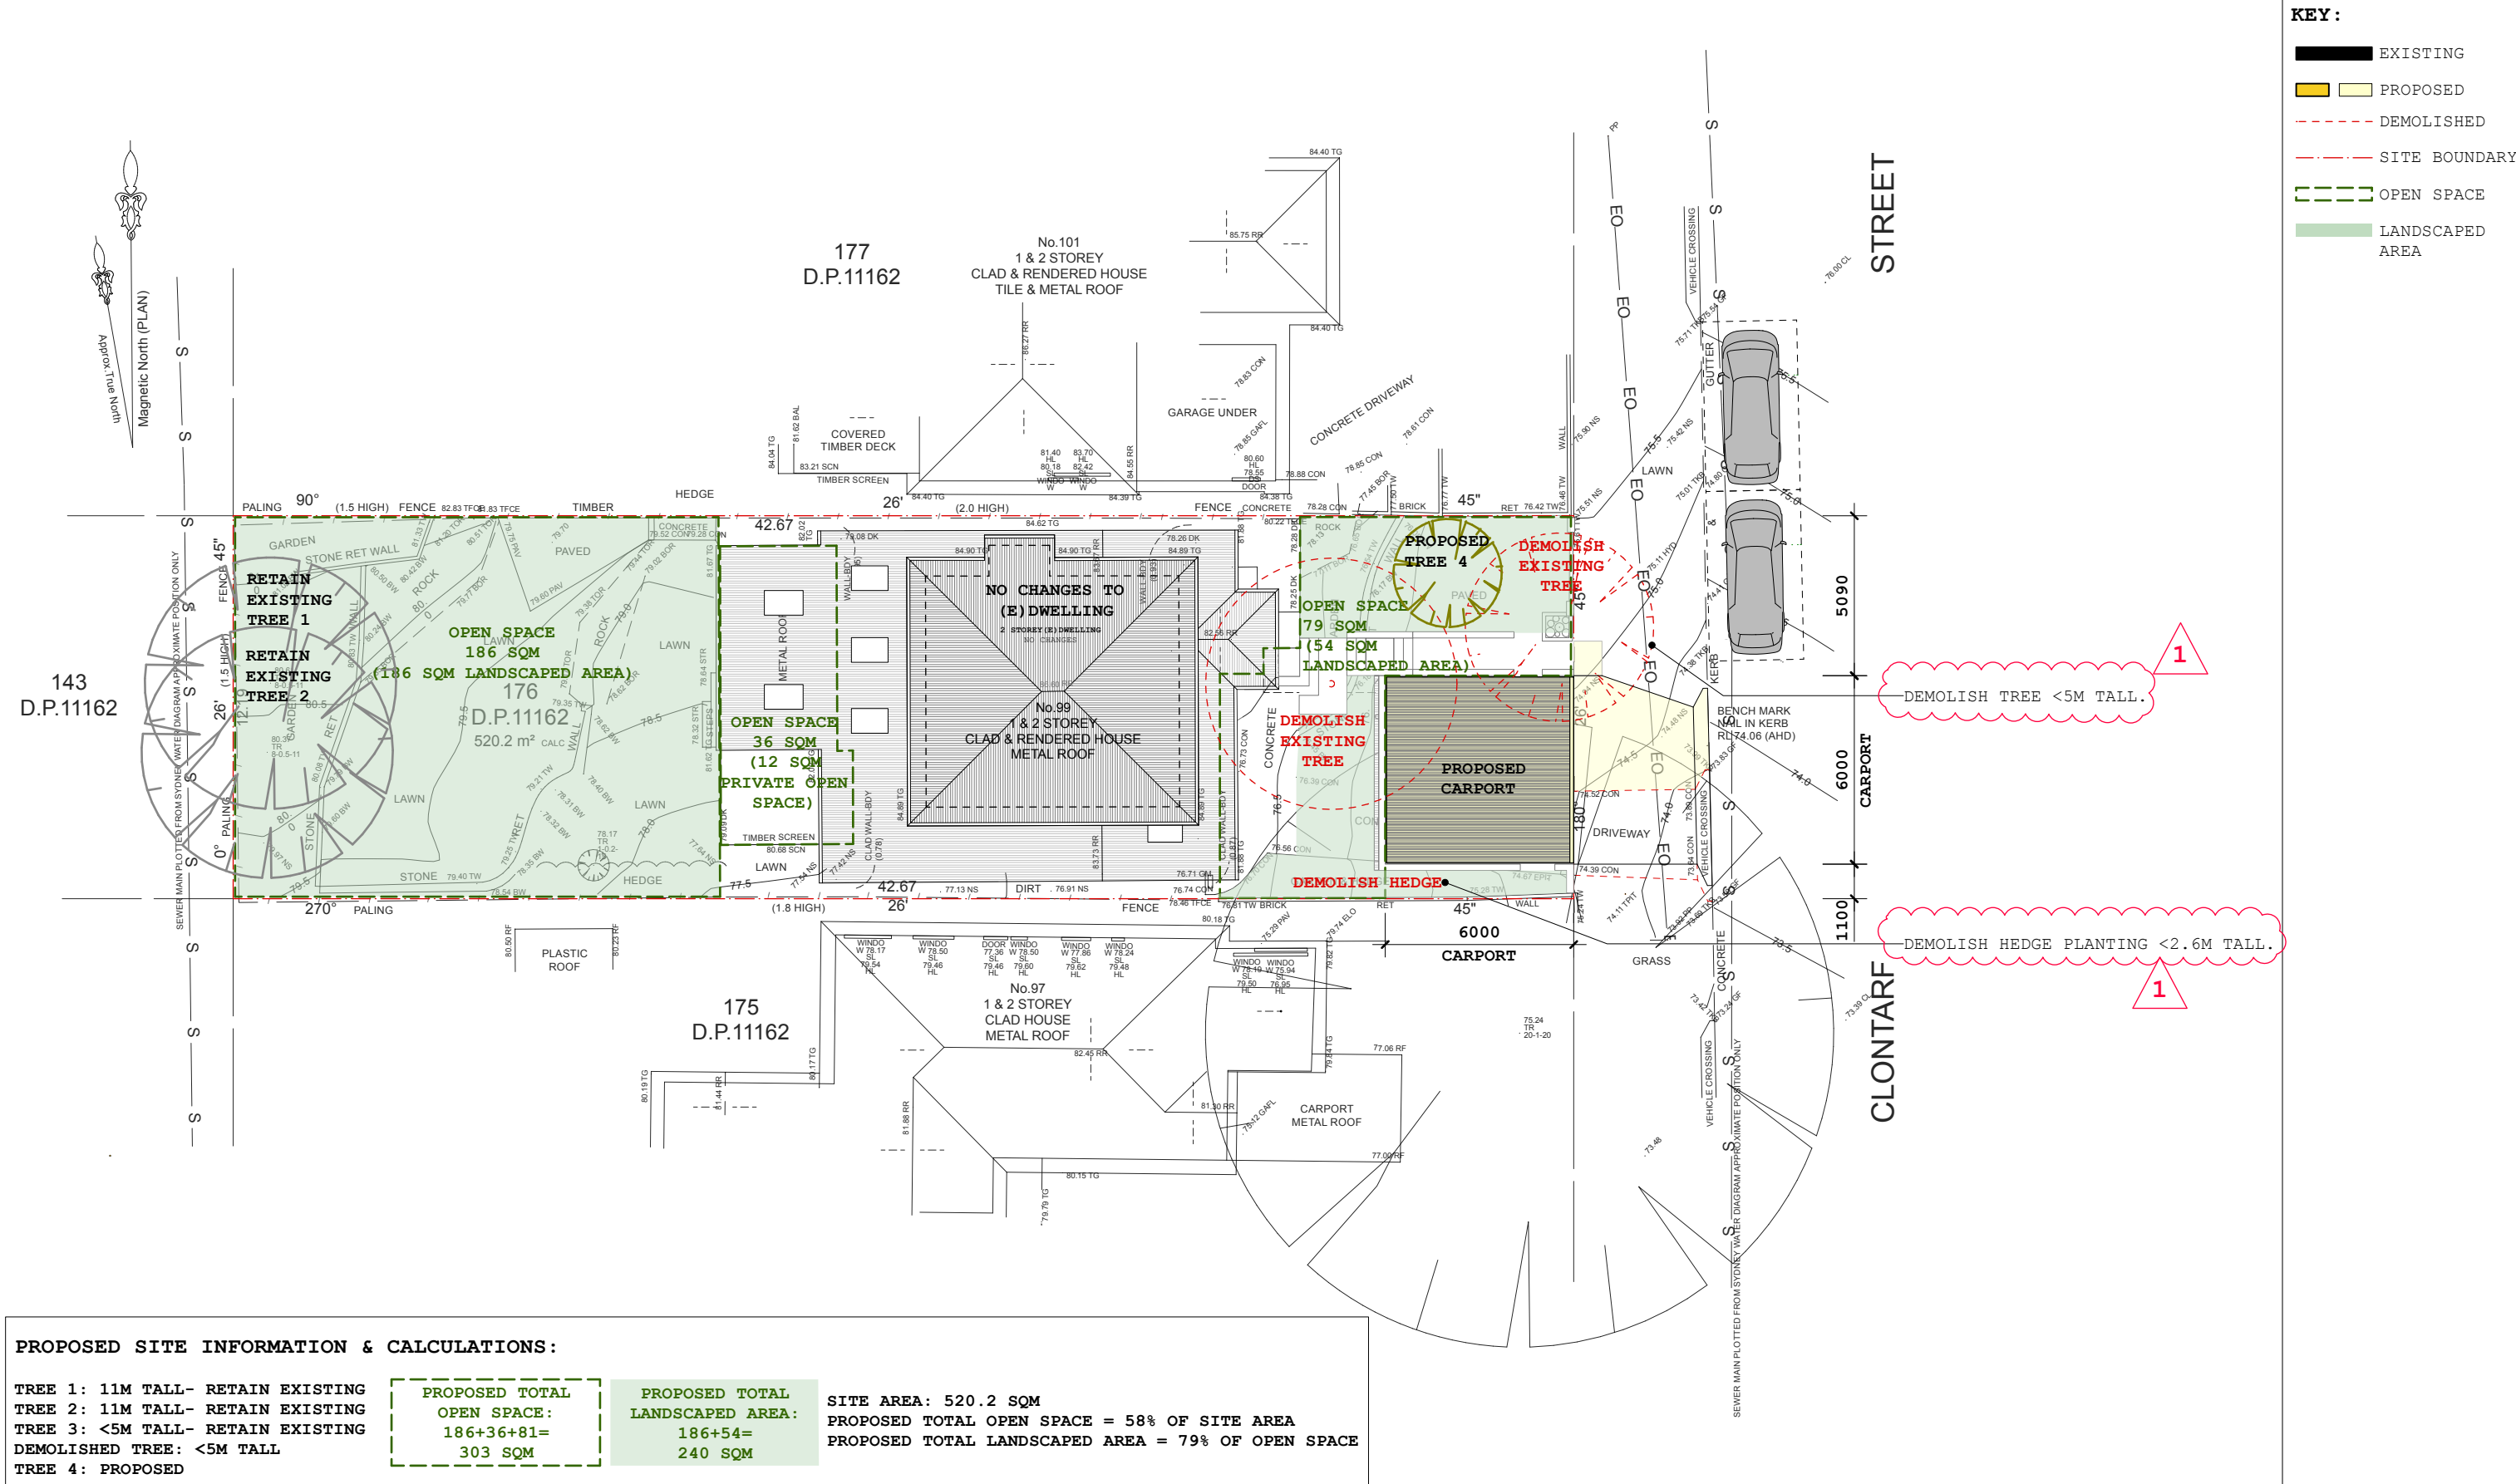

01 SITE PLAN 1:200

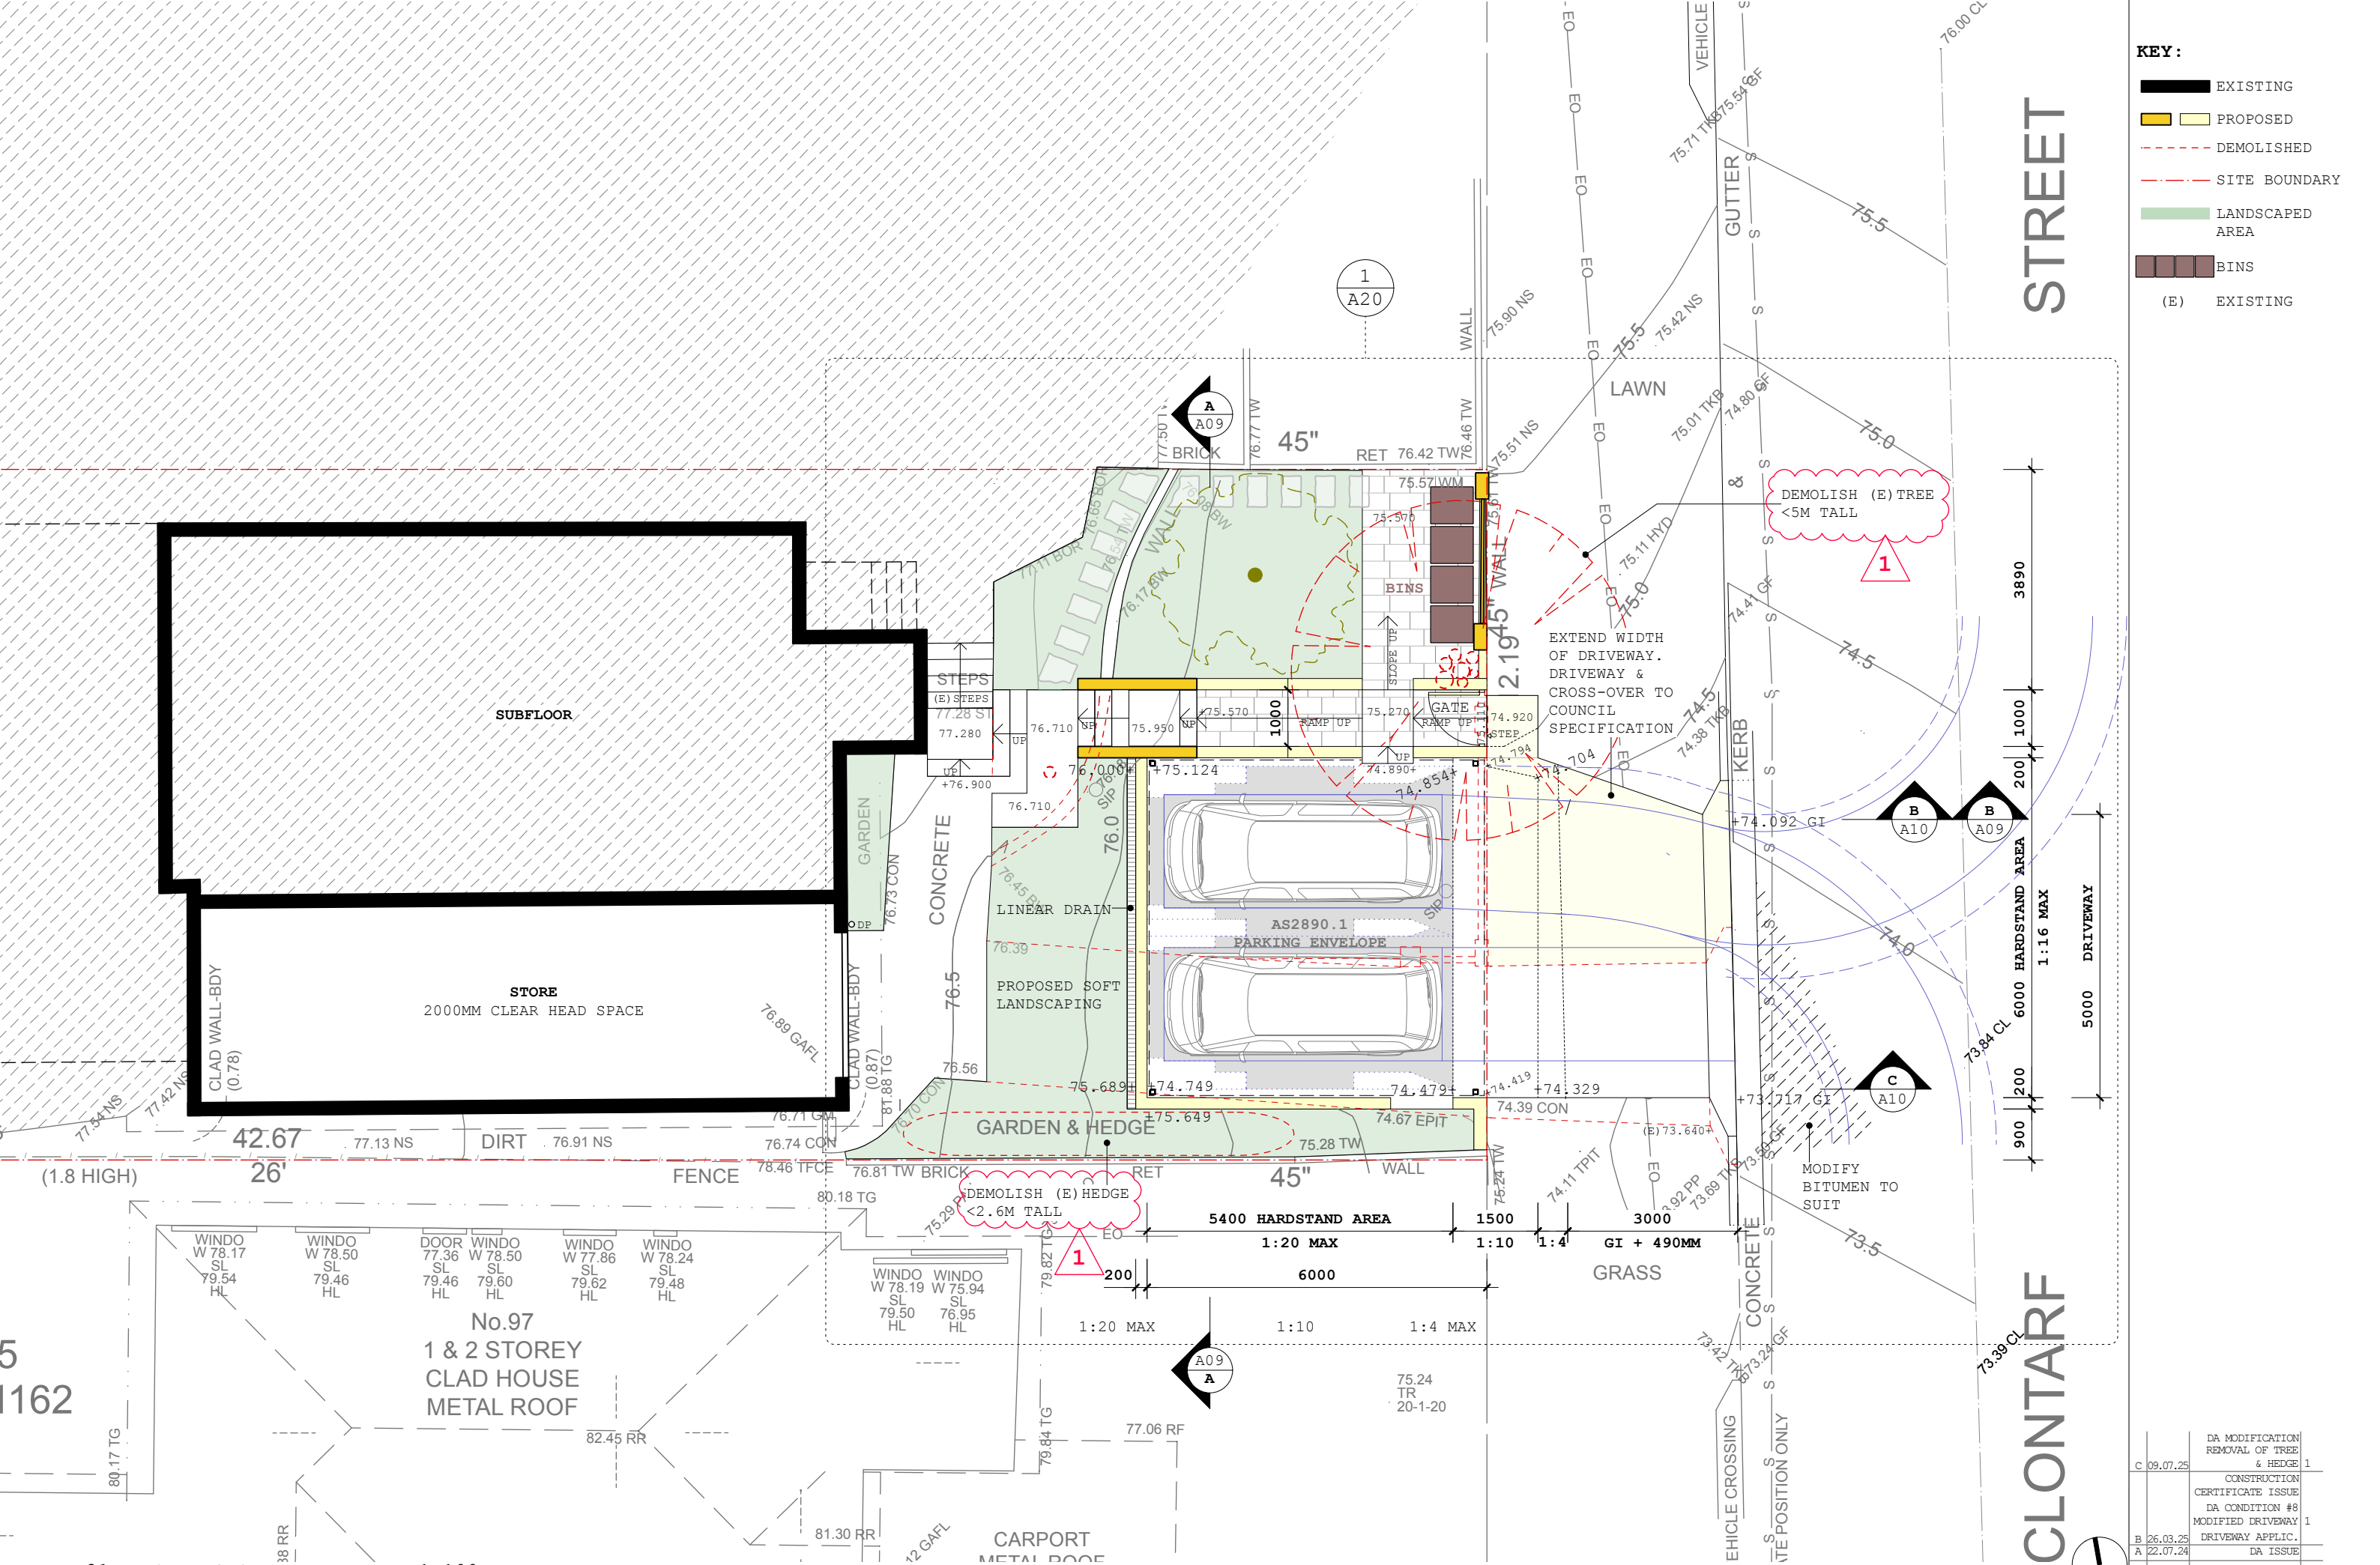



01 LOWER GROUND PLAN 1:100

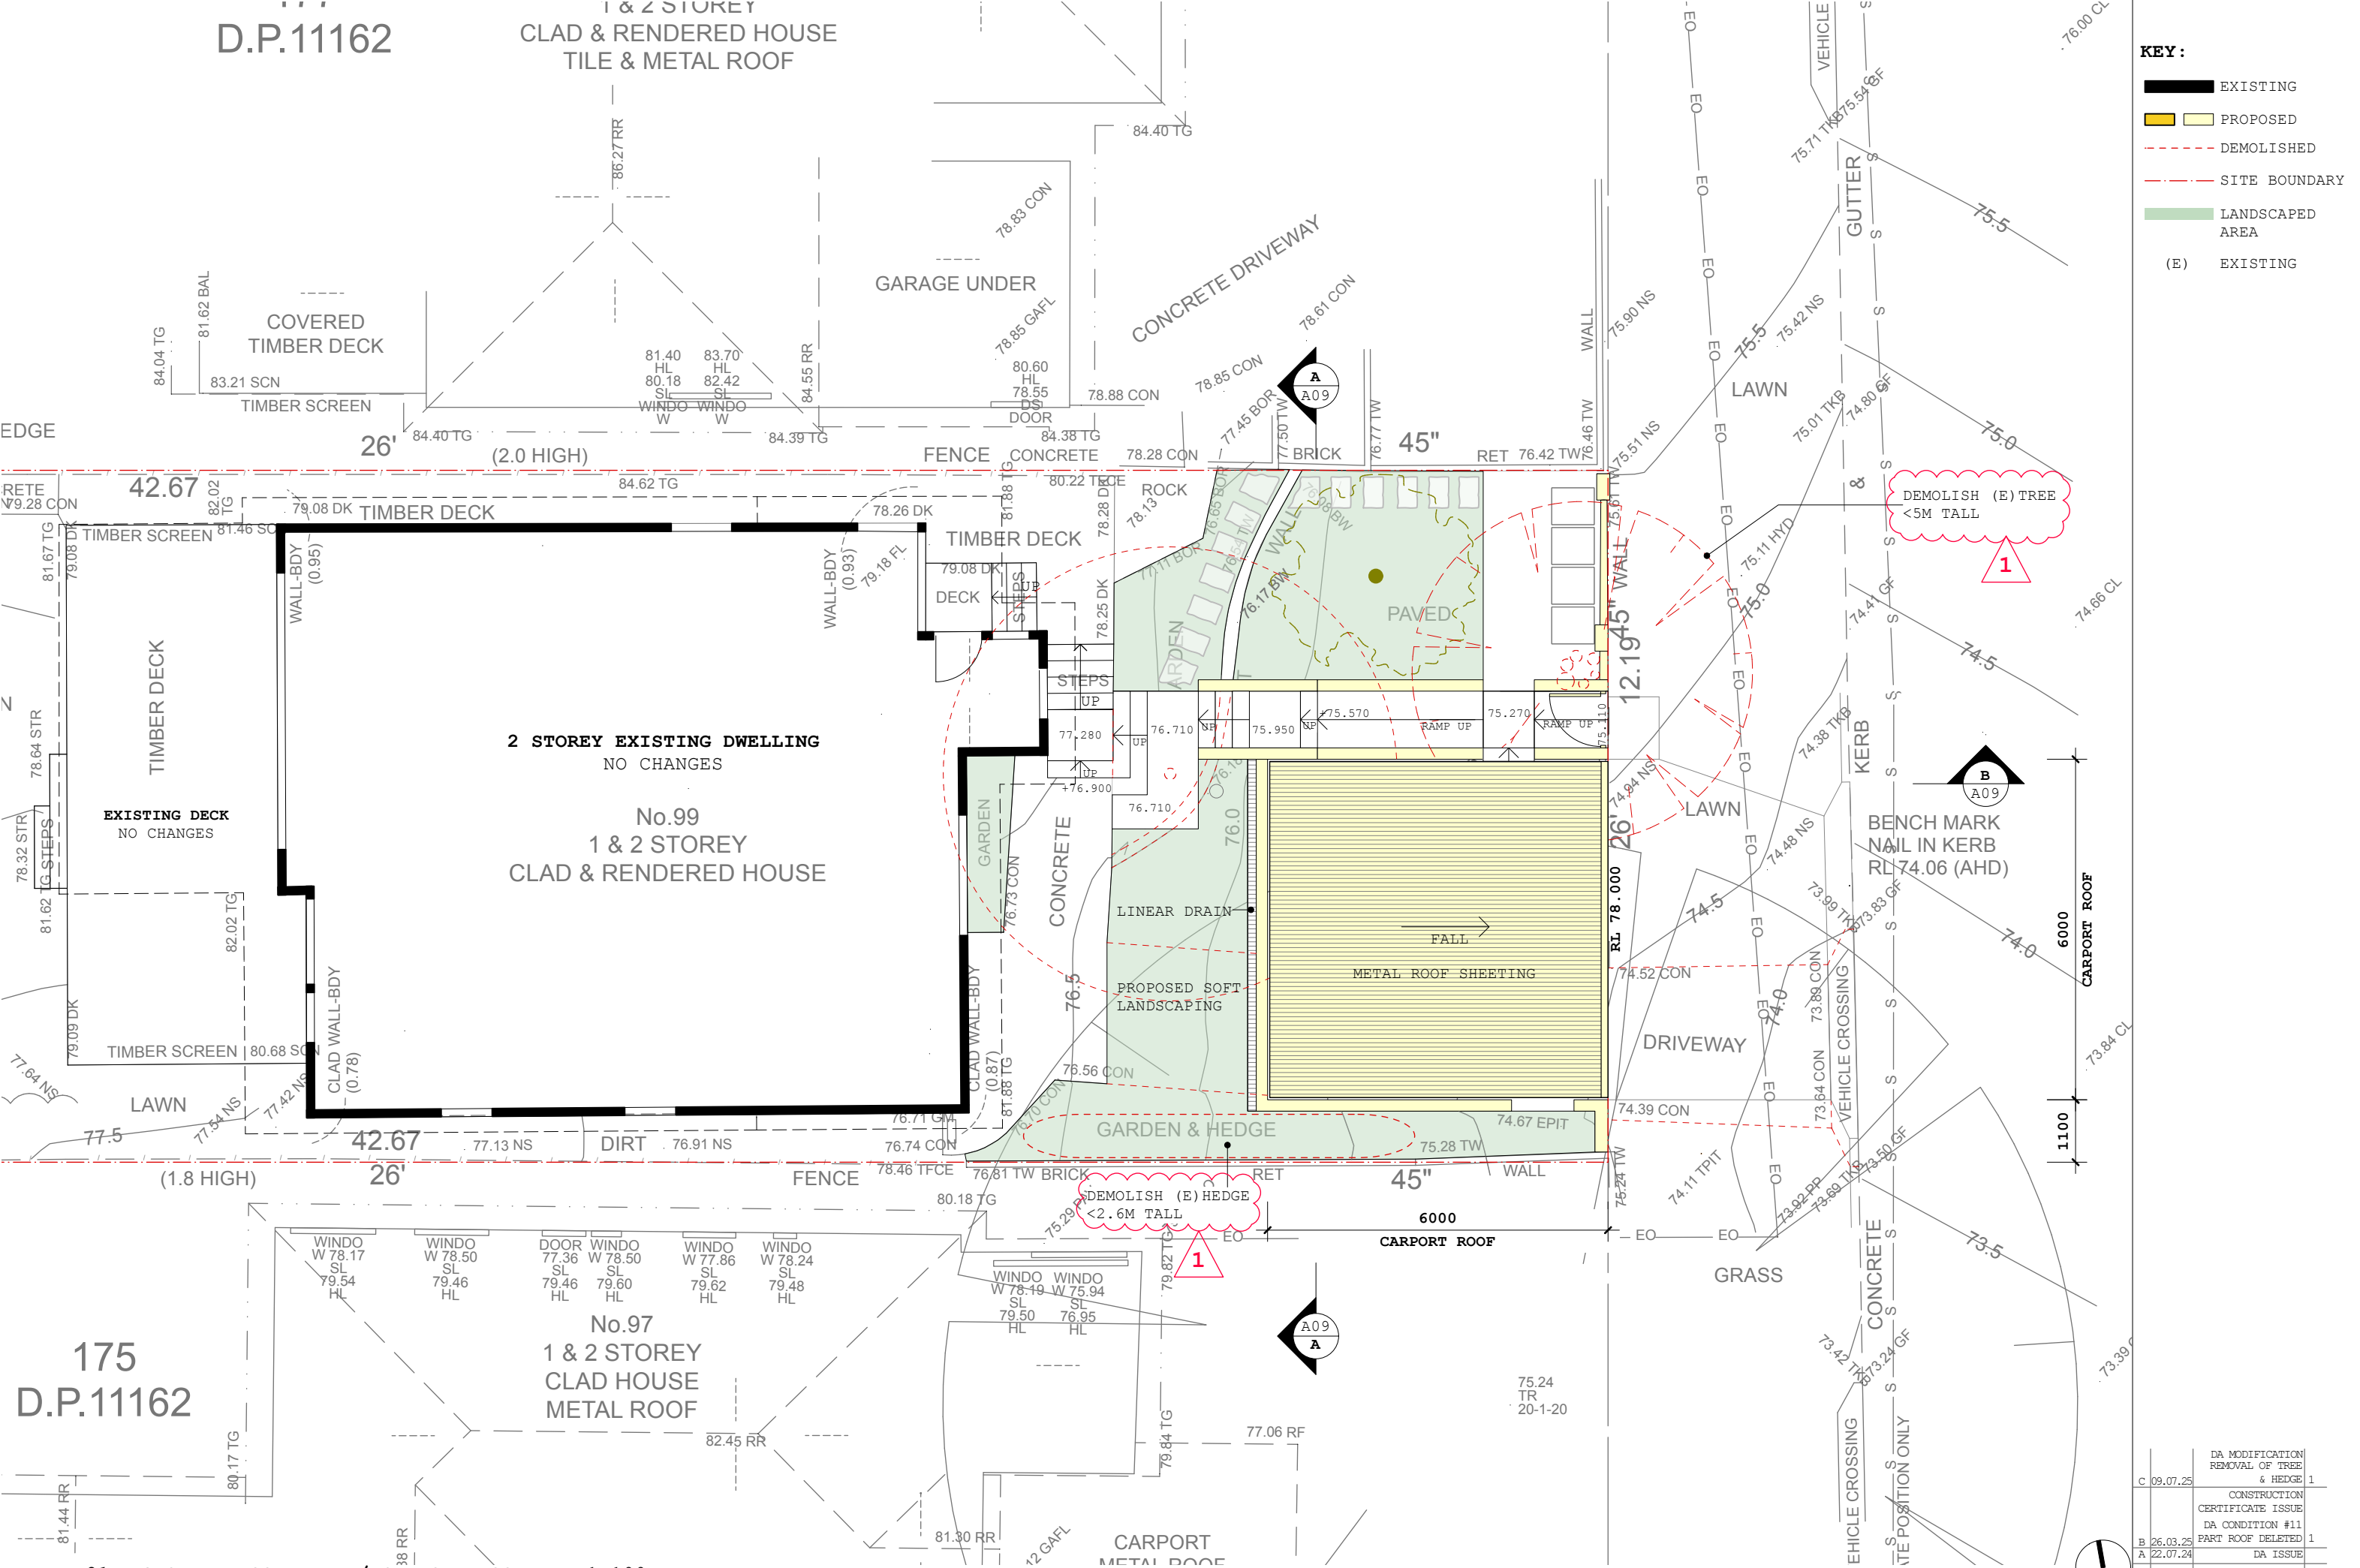


- KEY:**
- EXISTING
 - PROPOSED
 - DEMOLISHED
 - SITE BOUNDARY
 - LANDSCAPED AREA
 - (E) EXISTING

01 GROUND FLOOR PLAN / CARPORT ROOF 1:100

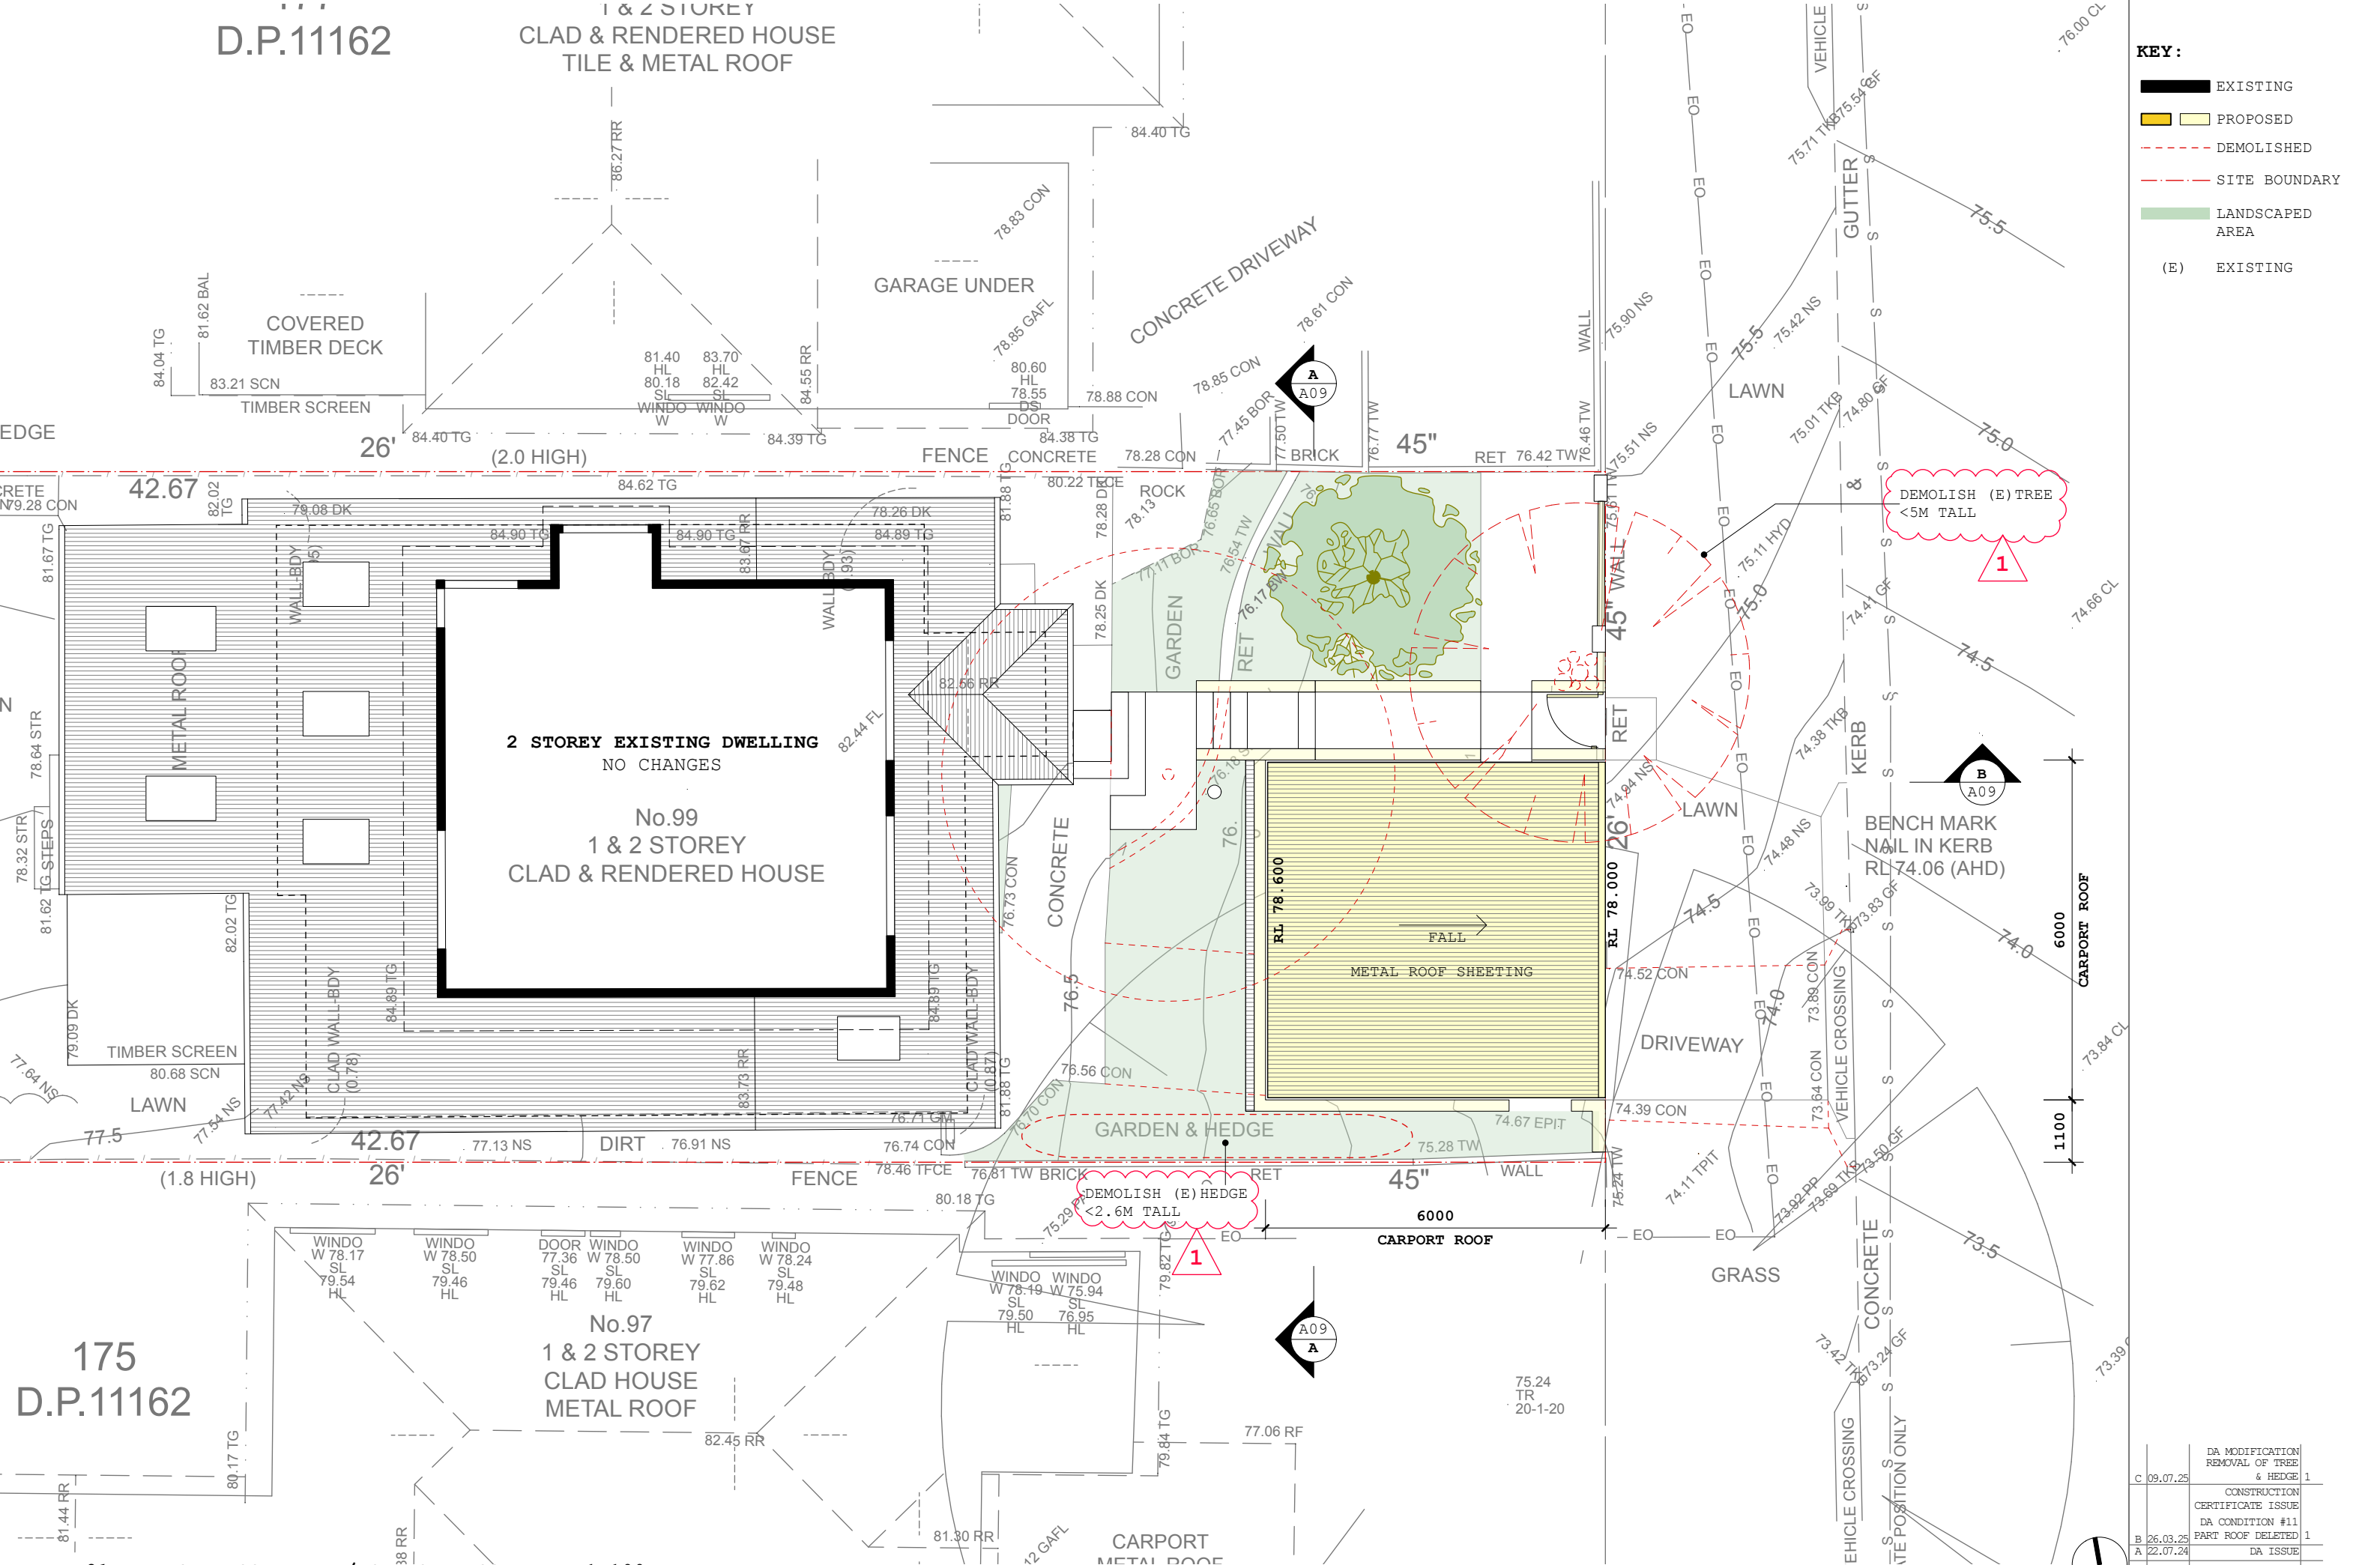

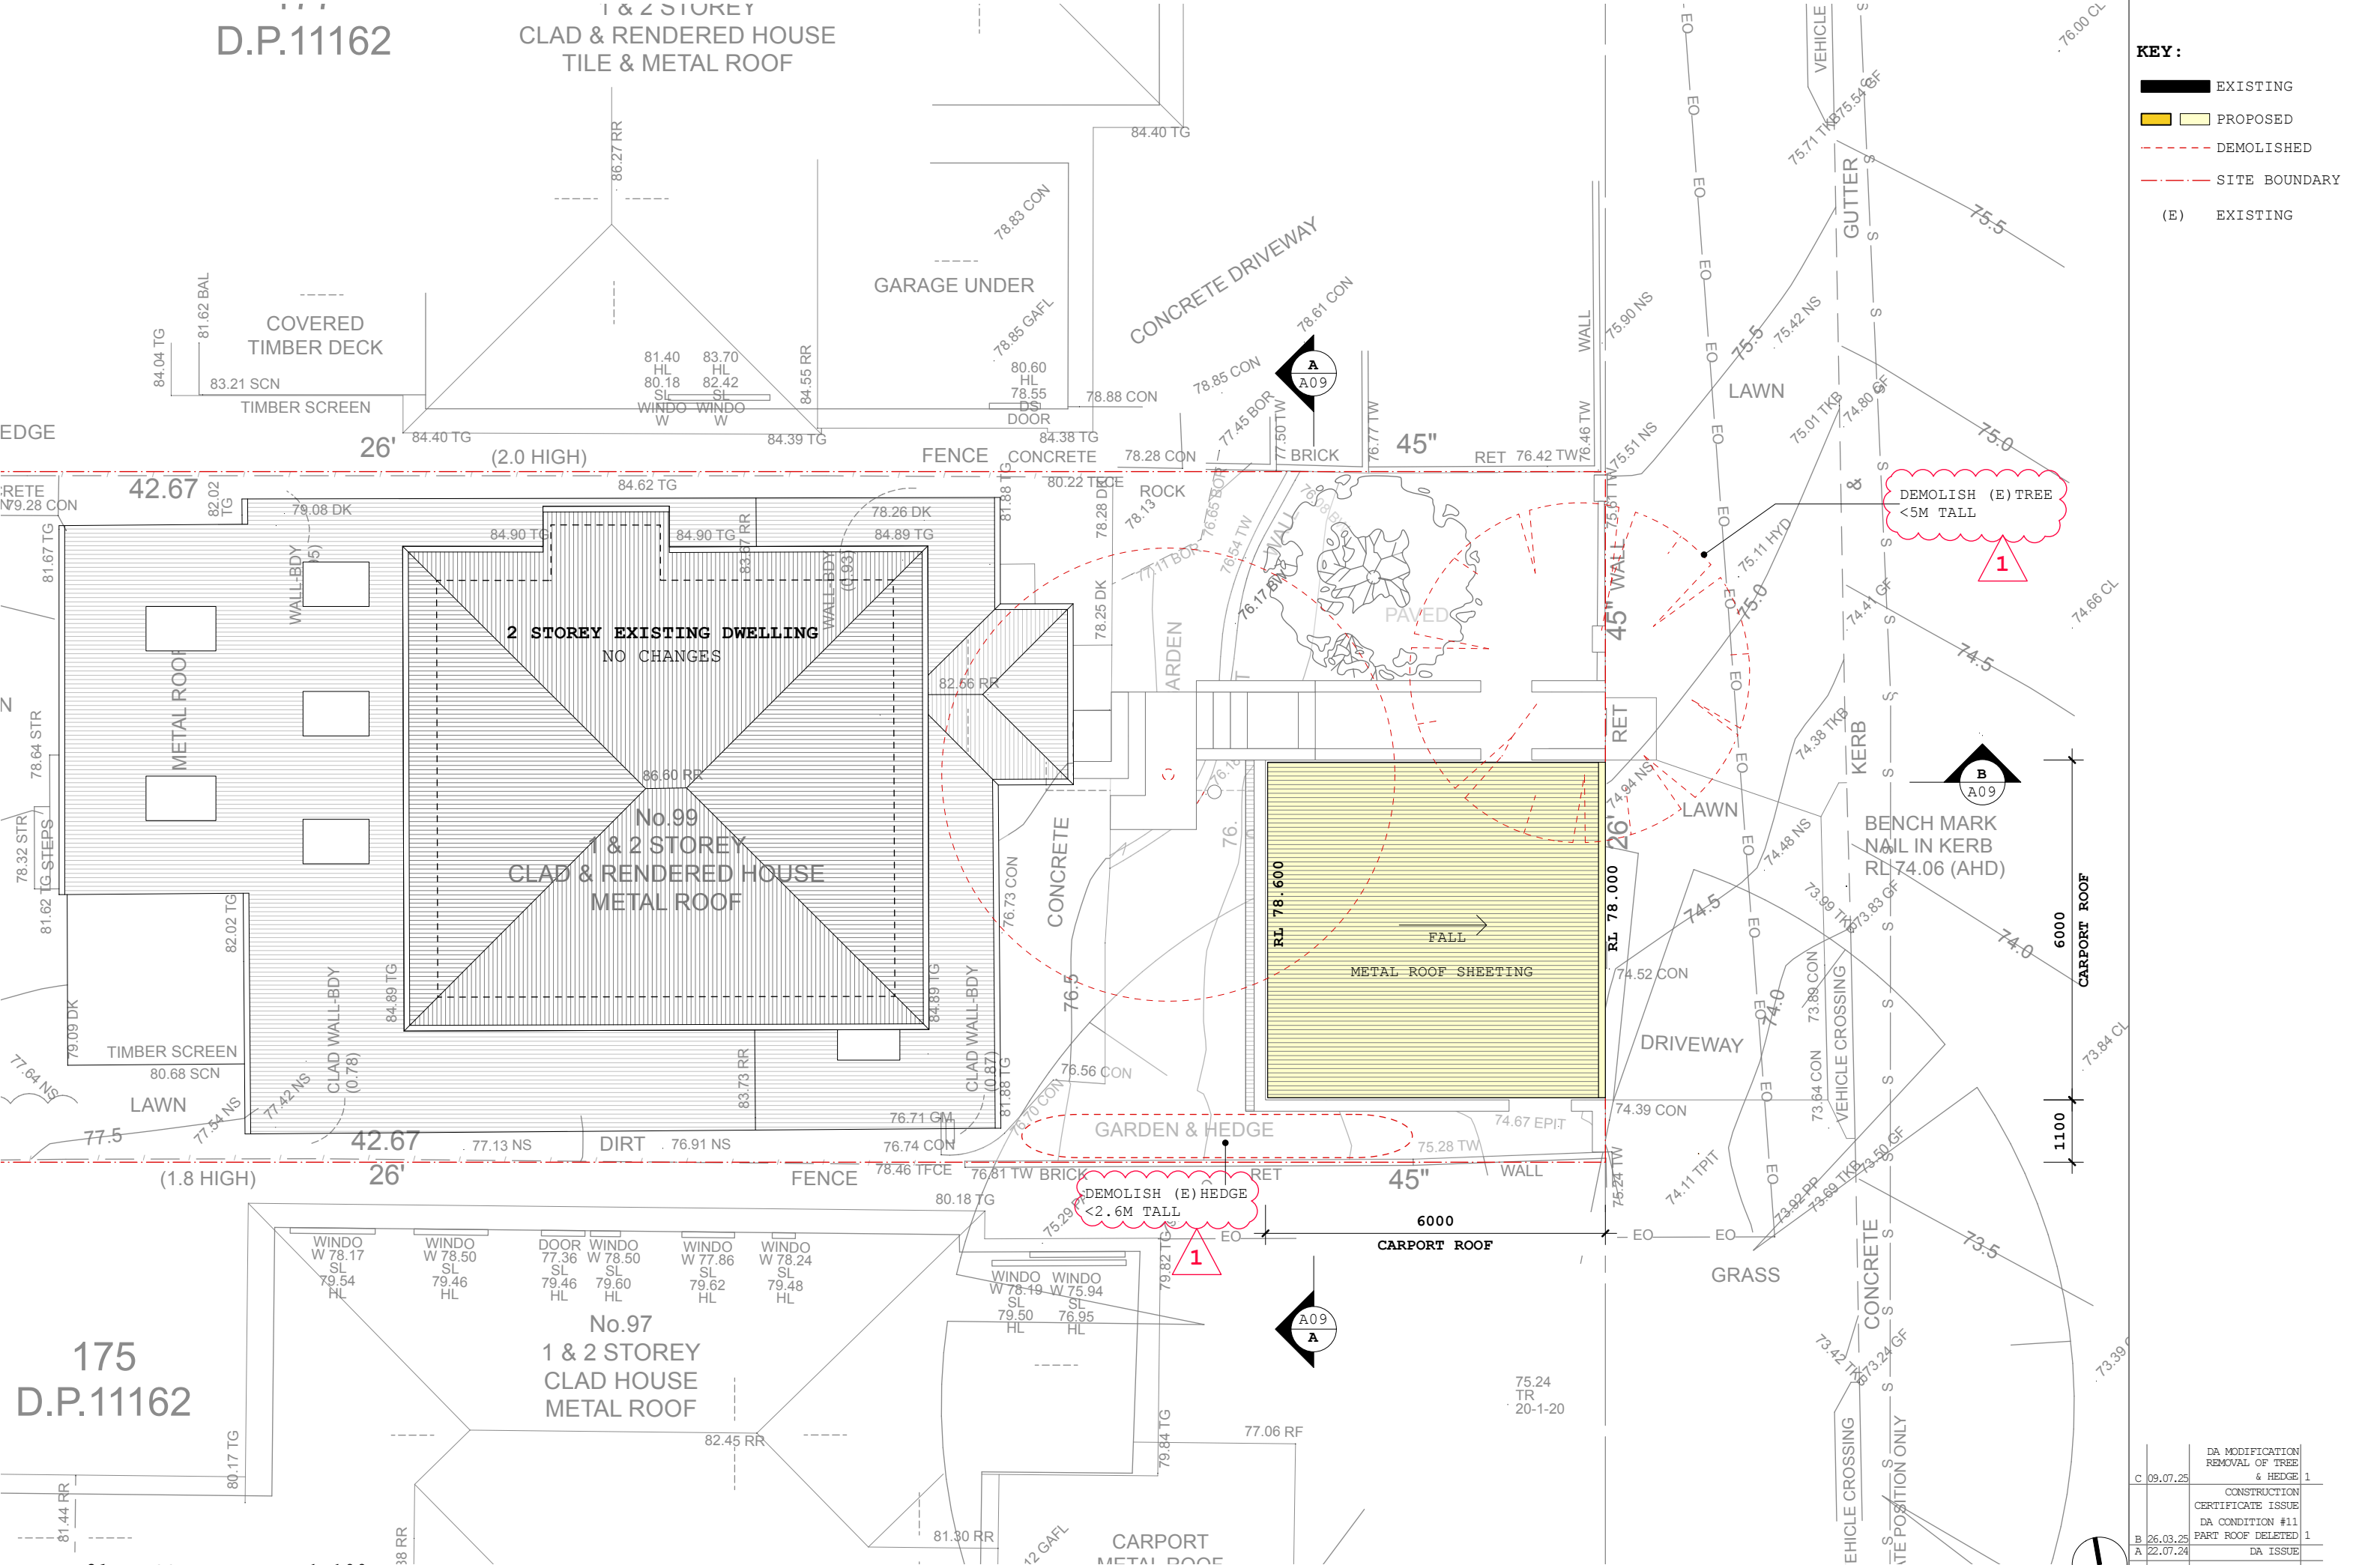

01 ROOF PLAN 1:100

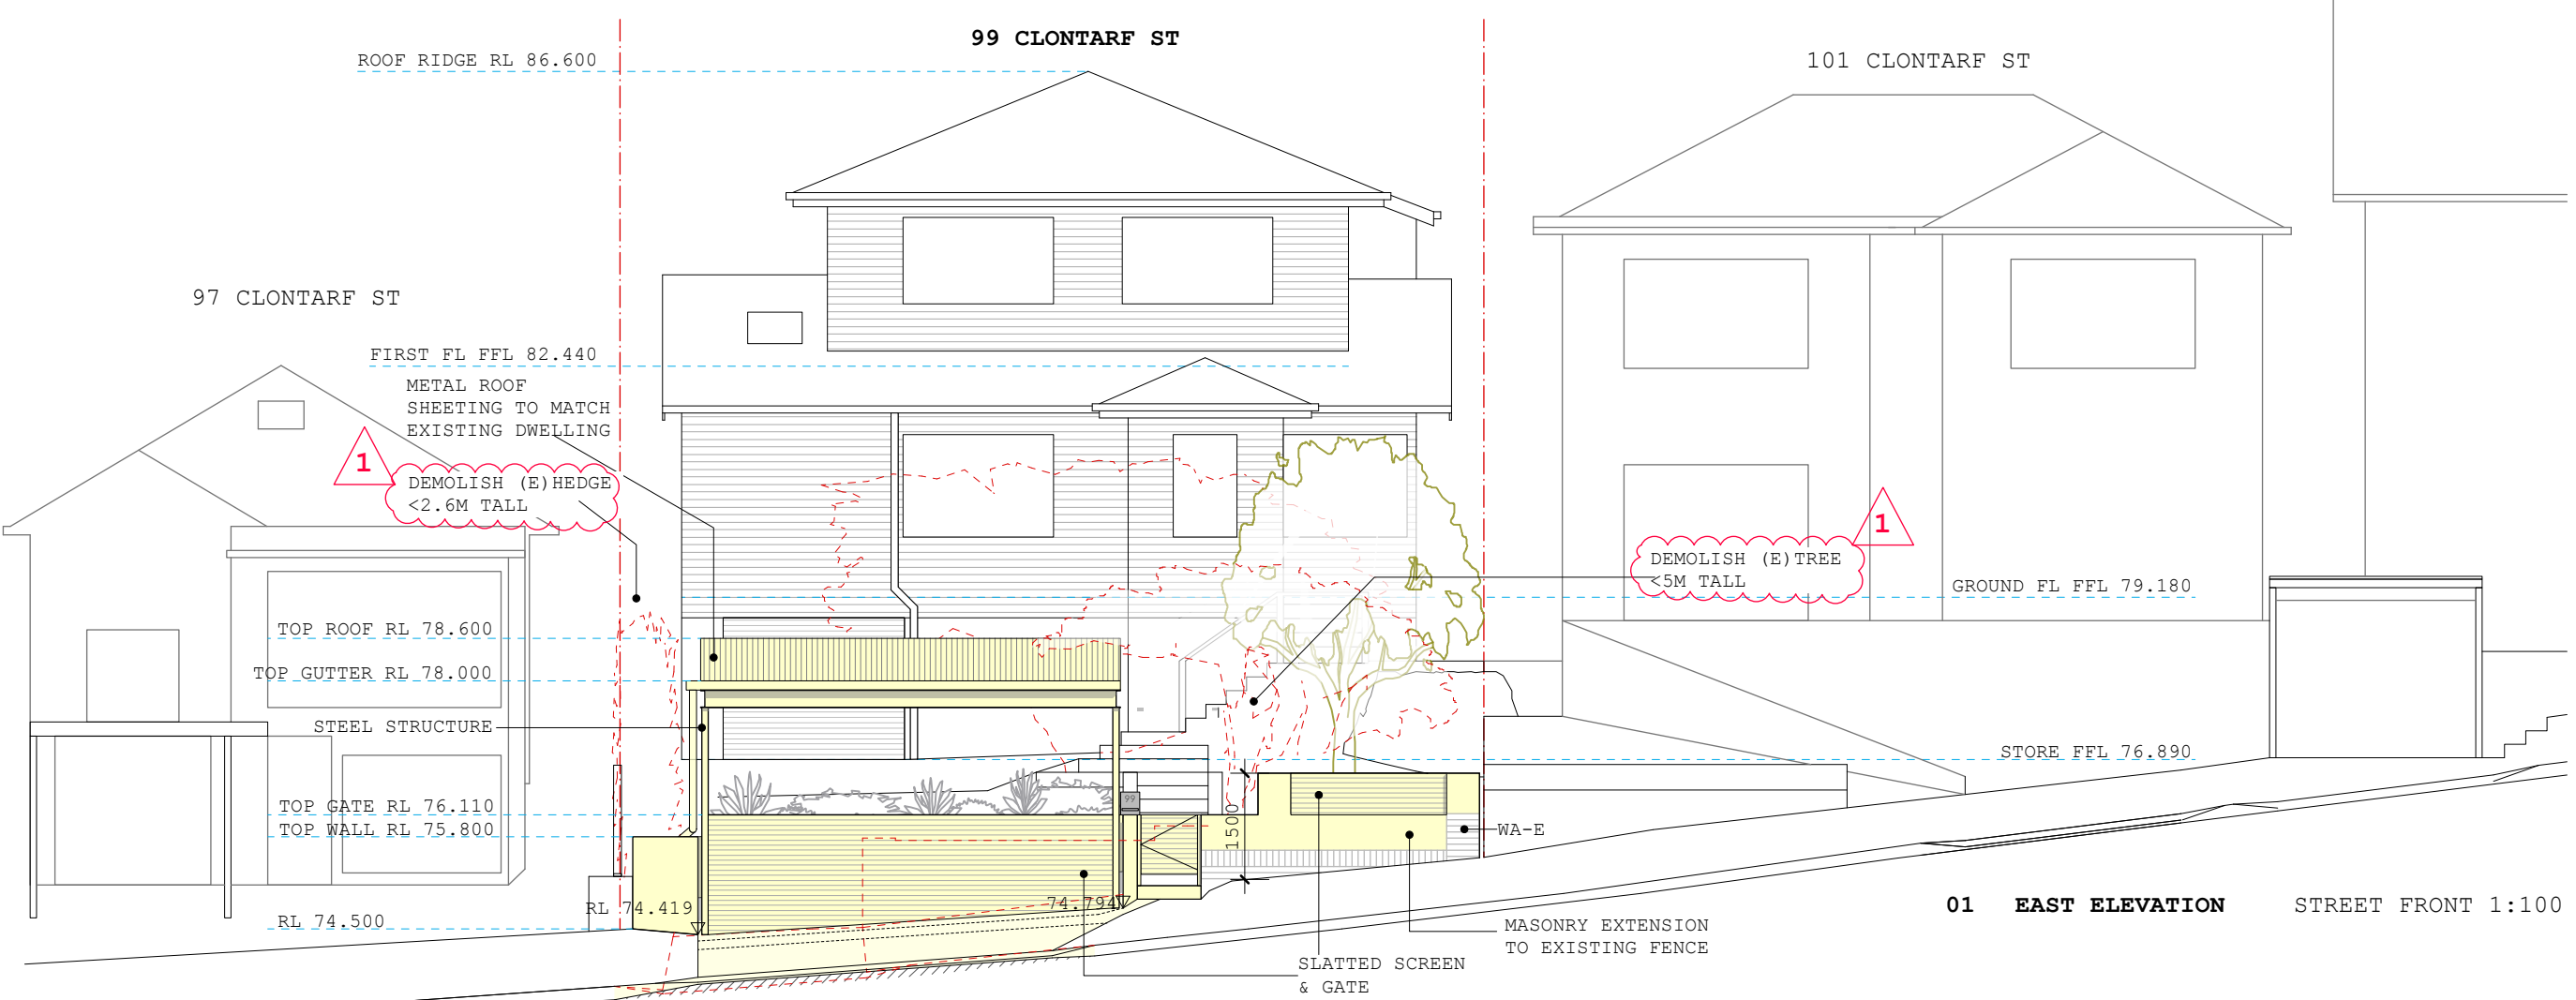


01 EAST ELEVATION STREET FRONT 1:100

COLOURS AND MATERIALS OF CARPORT AND FENCING TO MATCH EXISTING DWELLING



02 COLOURS & MATERIALS NTS

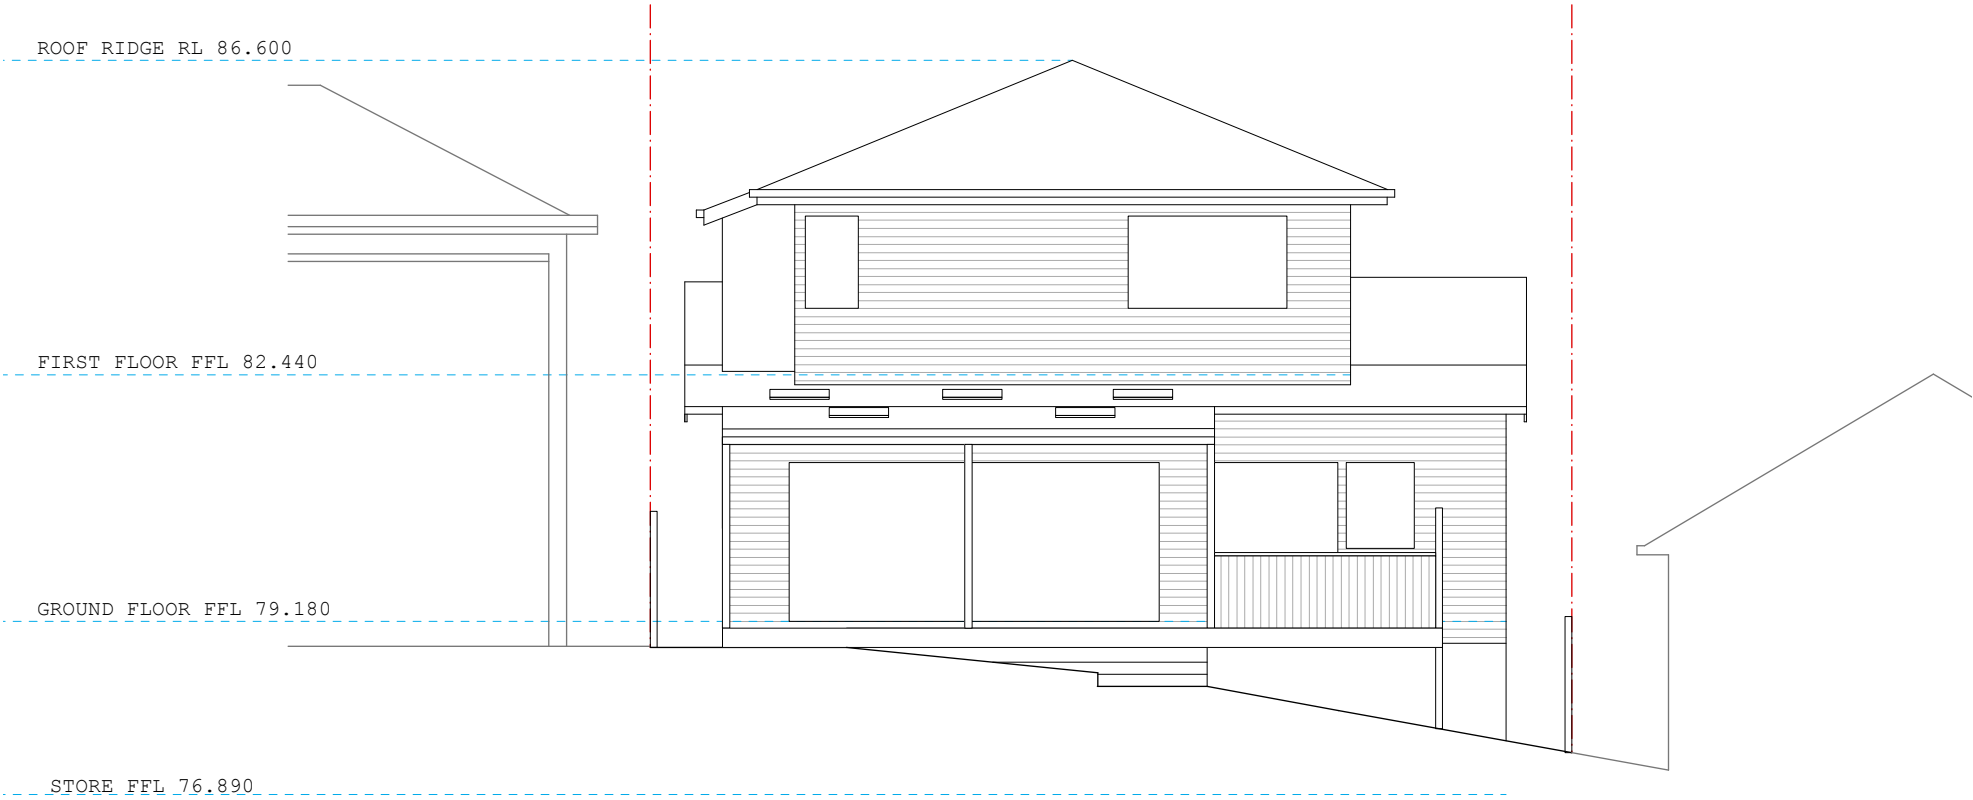


03 WEST ELEVATION REAR ELEVATION • NO CHANGES 1:100


KEY:

- EXISTING
- PROPOSED
- DEMOLISHED
- SITE BOUNDARY

		DA MODIFICATION REMOVAL OF TREE & HEDGE	1
C	09.07.25	CONSTRUCTION CERTIFICATE ISSUE DA CONDITION #11 PART ROOF DELETED DA CONDITION #8 MODIFIED DRIVEWAY	2
B	26.03.25	DA ISSUE	1
A	22.07.24	DA ISSUE	
ISS	DATE	DESCRIPTION	REV

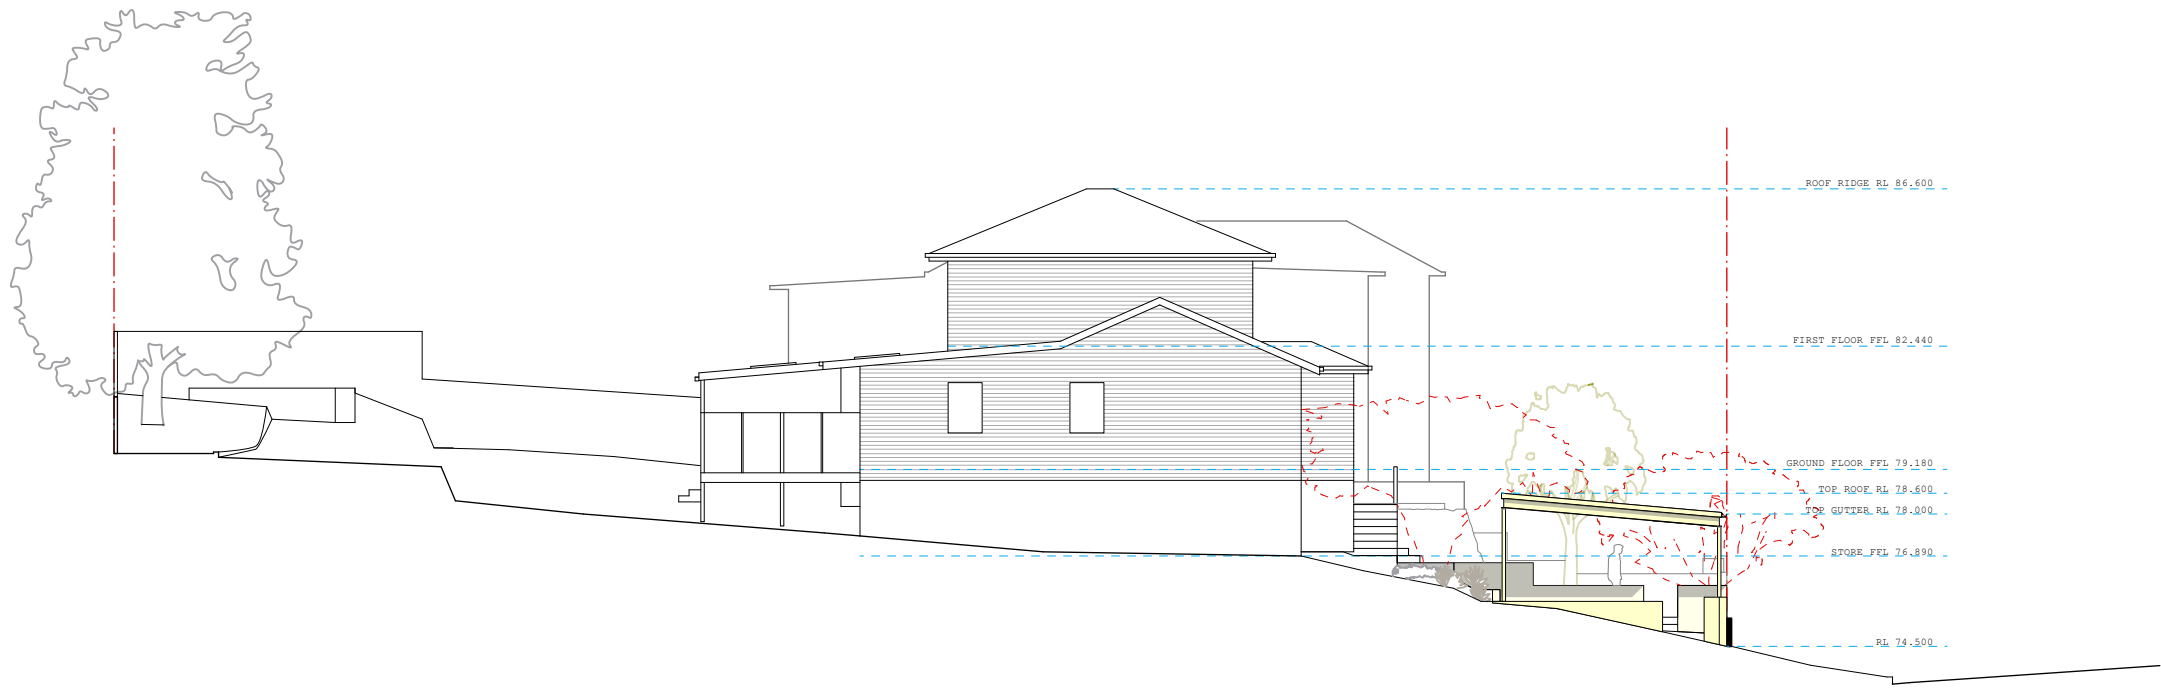

01 SOUTH ELEVATION FULL ELEVATION 1:200

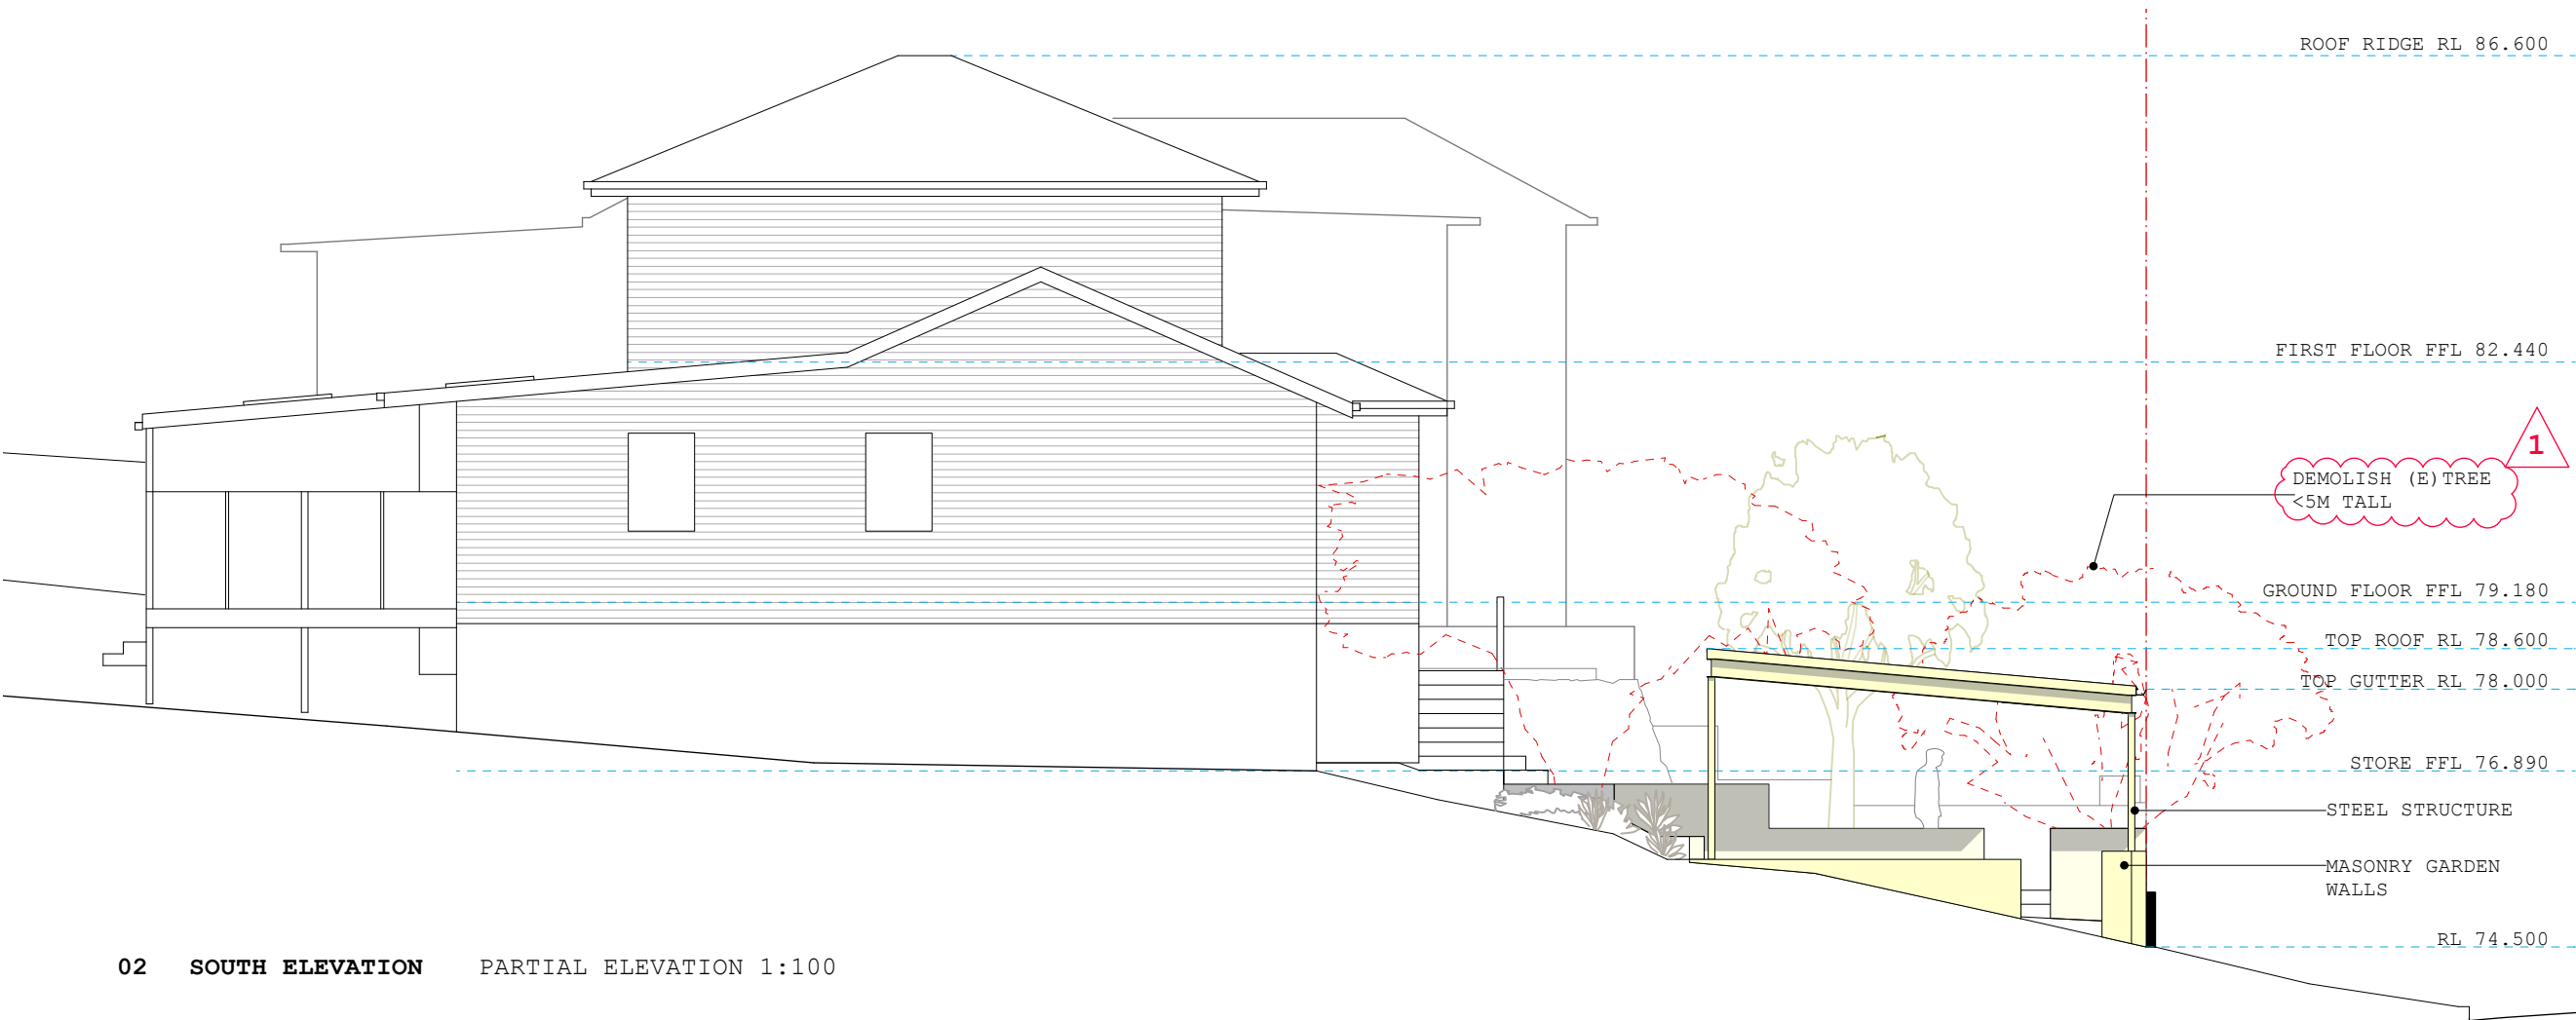


02 SOUTH ELEVATION PARTIAL ELEVATION 1:100

- KEY:
- EXISTING
 - PROPOSED
 - DEMOLISHED
 - SITE BOUNDARY


ISS	DATE	DESCRIPTION	REV
C	09.07.25	DA MODIFICATION REMOVAL OF TREE & HEDGE	1
B	26.03.25	CONSTRUCTION CERTIFICATE ISSUE	
A	22.07.24	DA ISSUE	

KEY:

- EXISTING
- PROPOSED
- DEMOLISHED
- SITE BOUNDARY


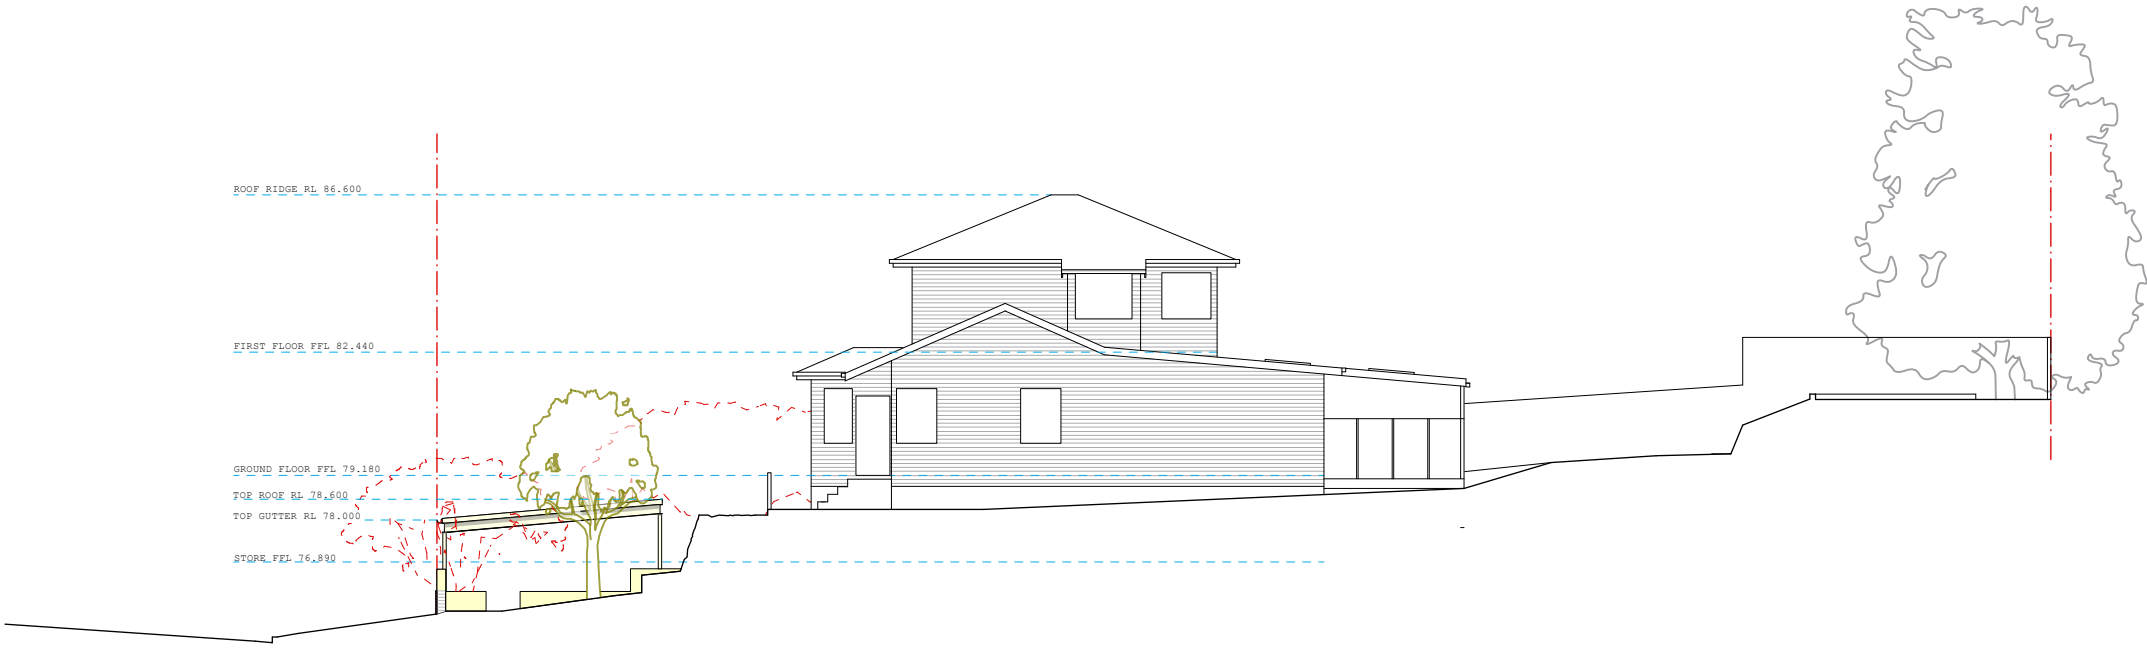


01 NORTH ELEVATION FULL ELEVATION 1:200

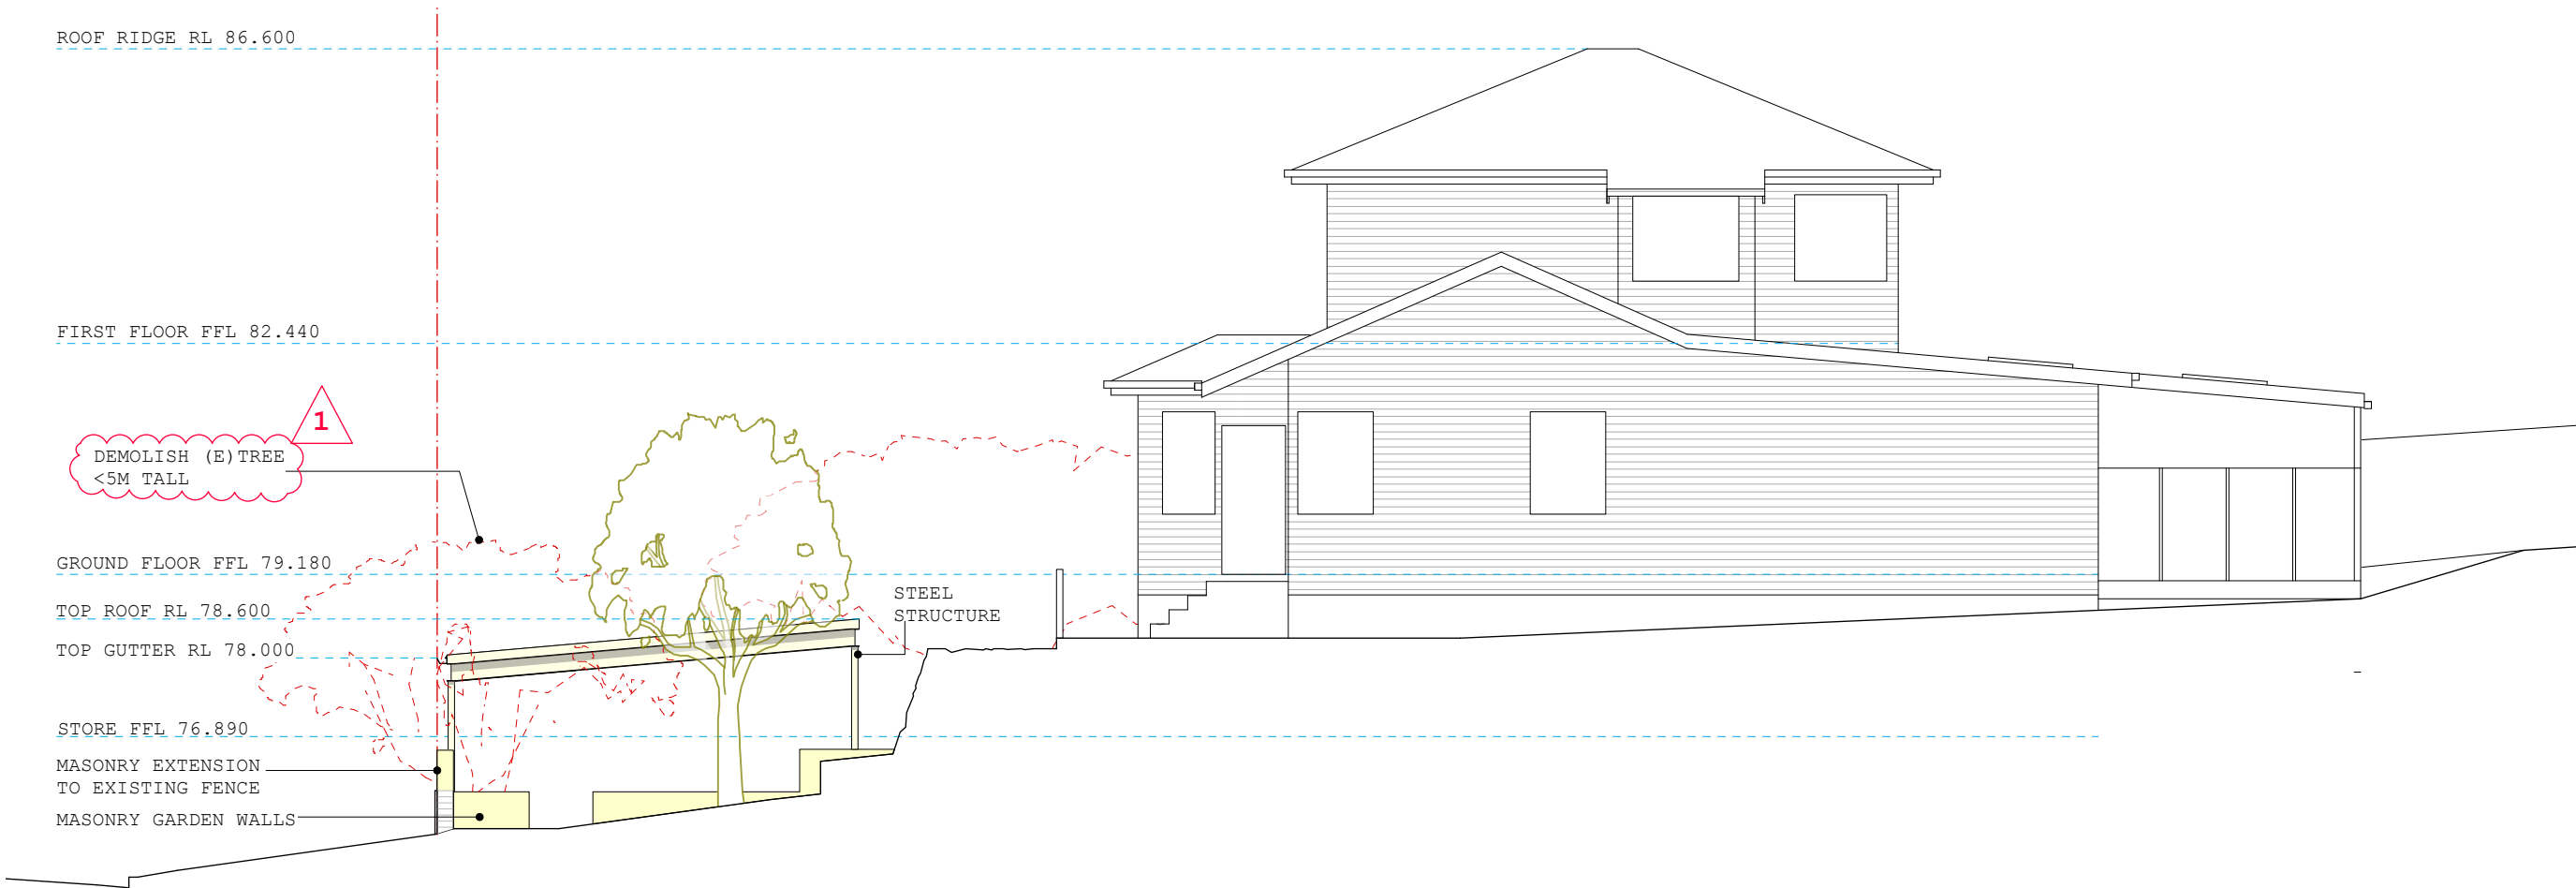

02 NORTH ELEVATION PARTIAL ELEVATION 1:100


		DA MODIFICATION	
		REMOVAL OF TREE	
		& HEDGE	1
C	09.07.25	CONSTRUCTION	
B	26.03.25	CERTIFICATE ISSUE	
A	22.07.24	DA ISSUE	
ISS	DATE	DESCRIPTION	REV

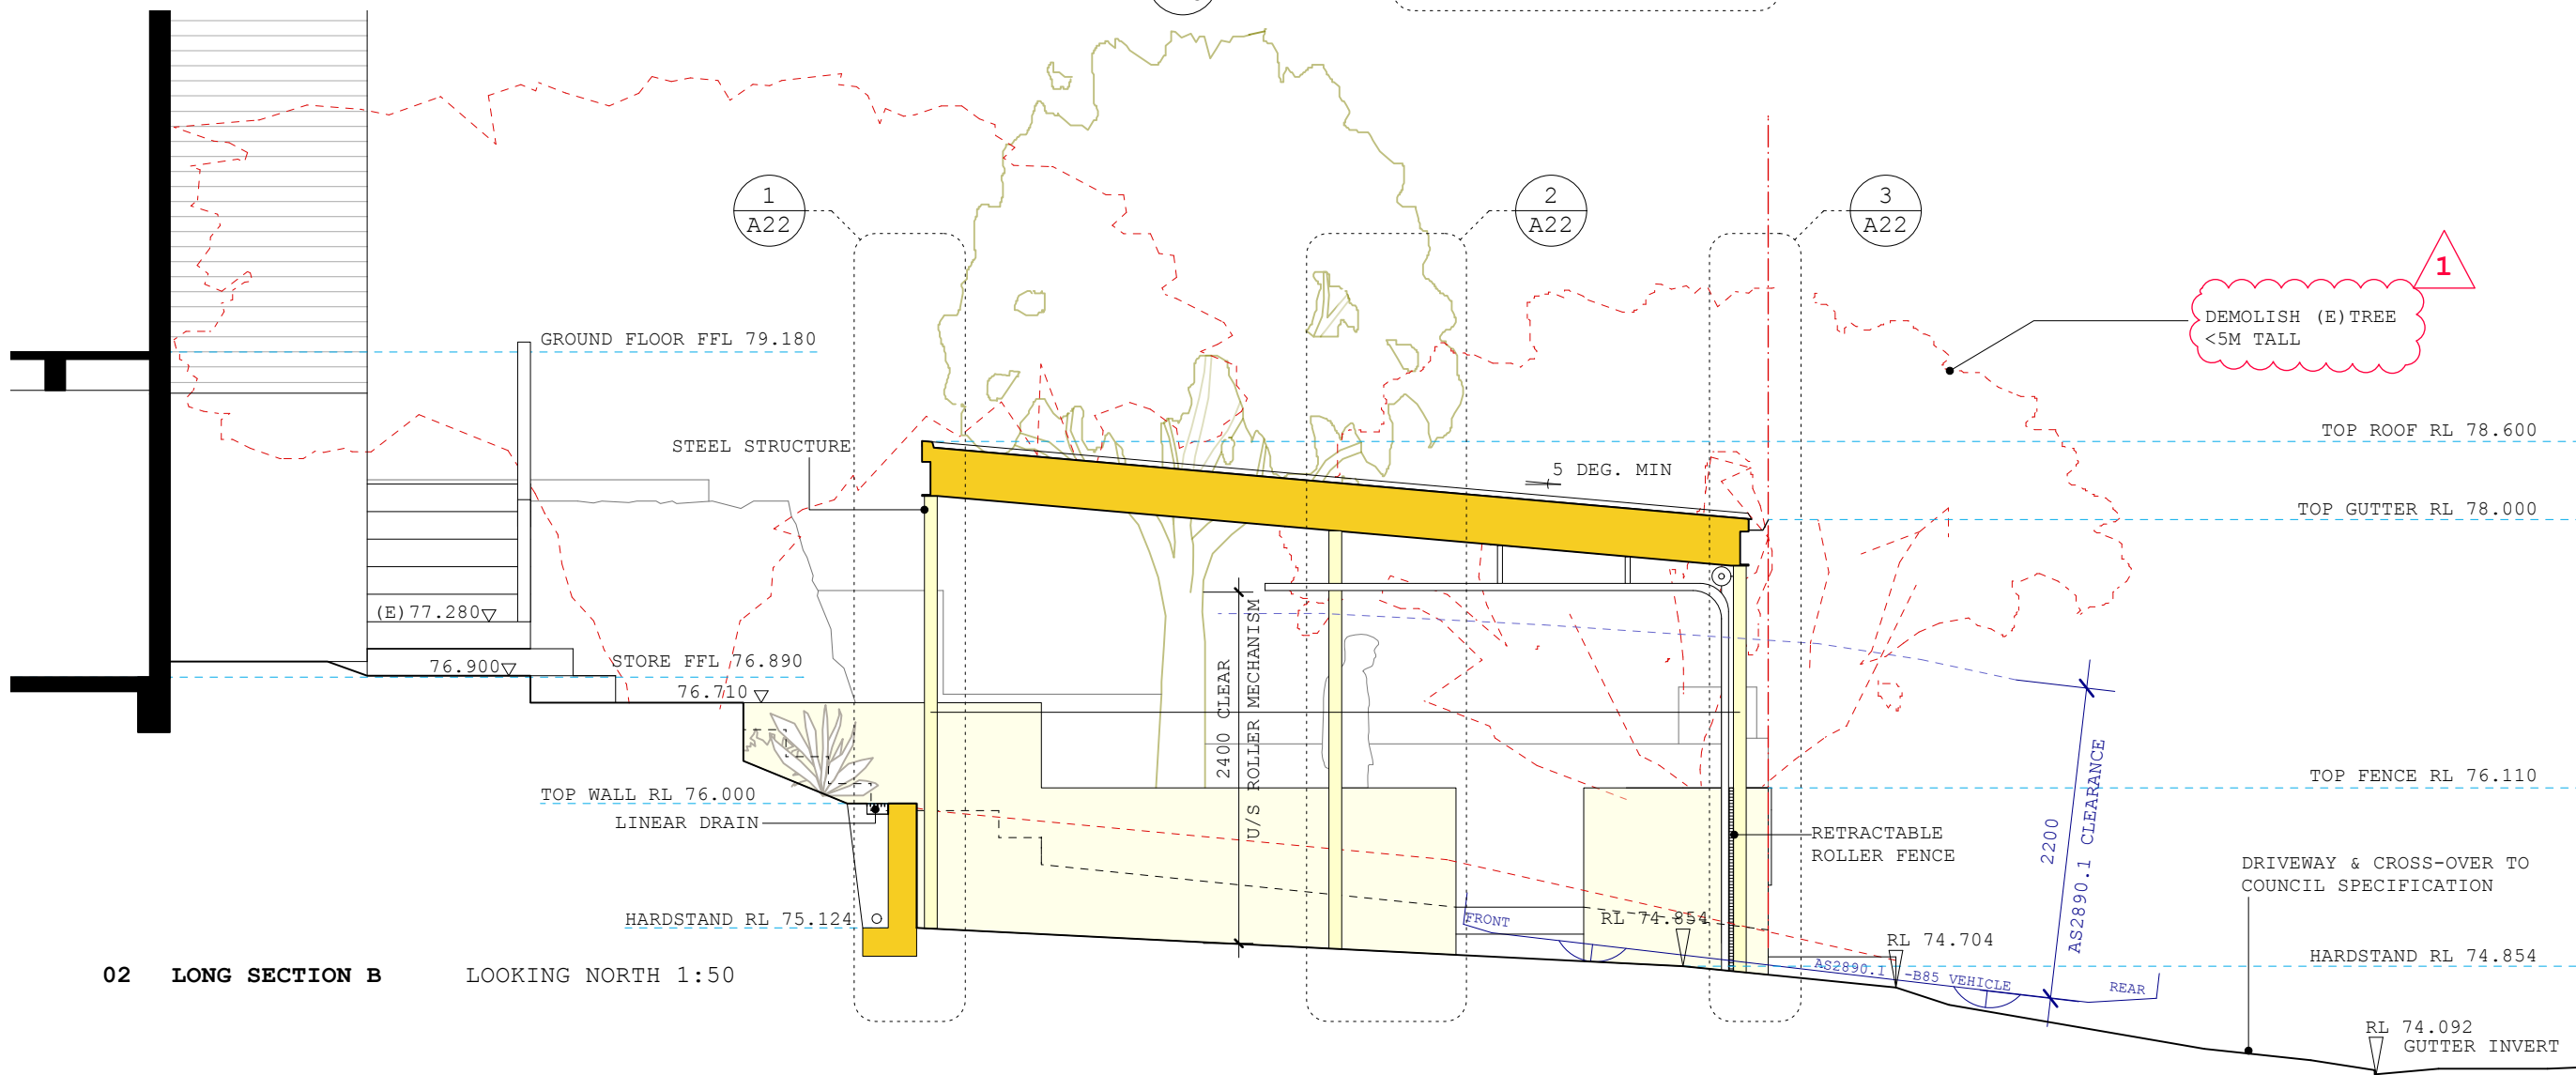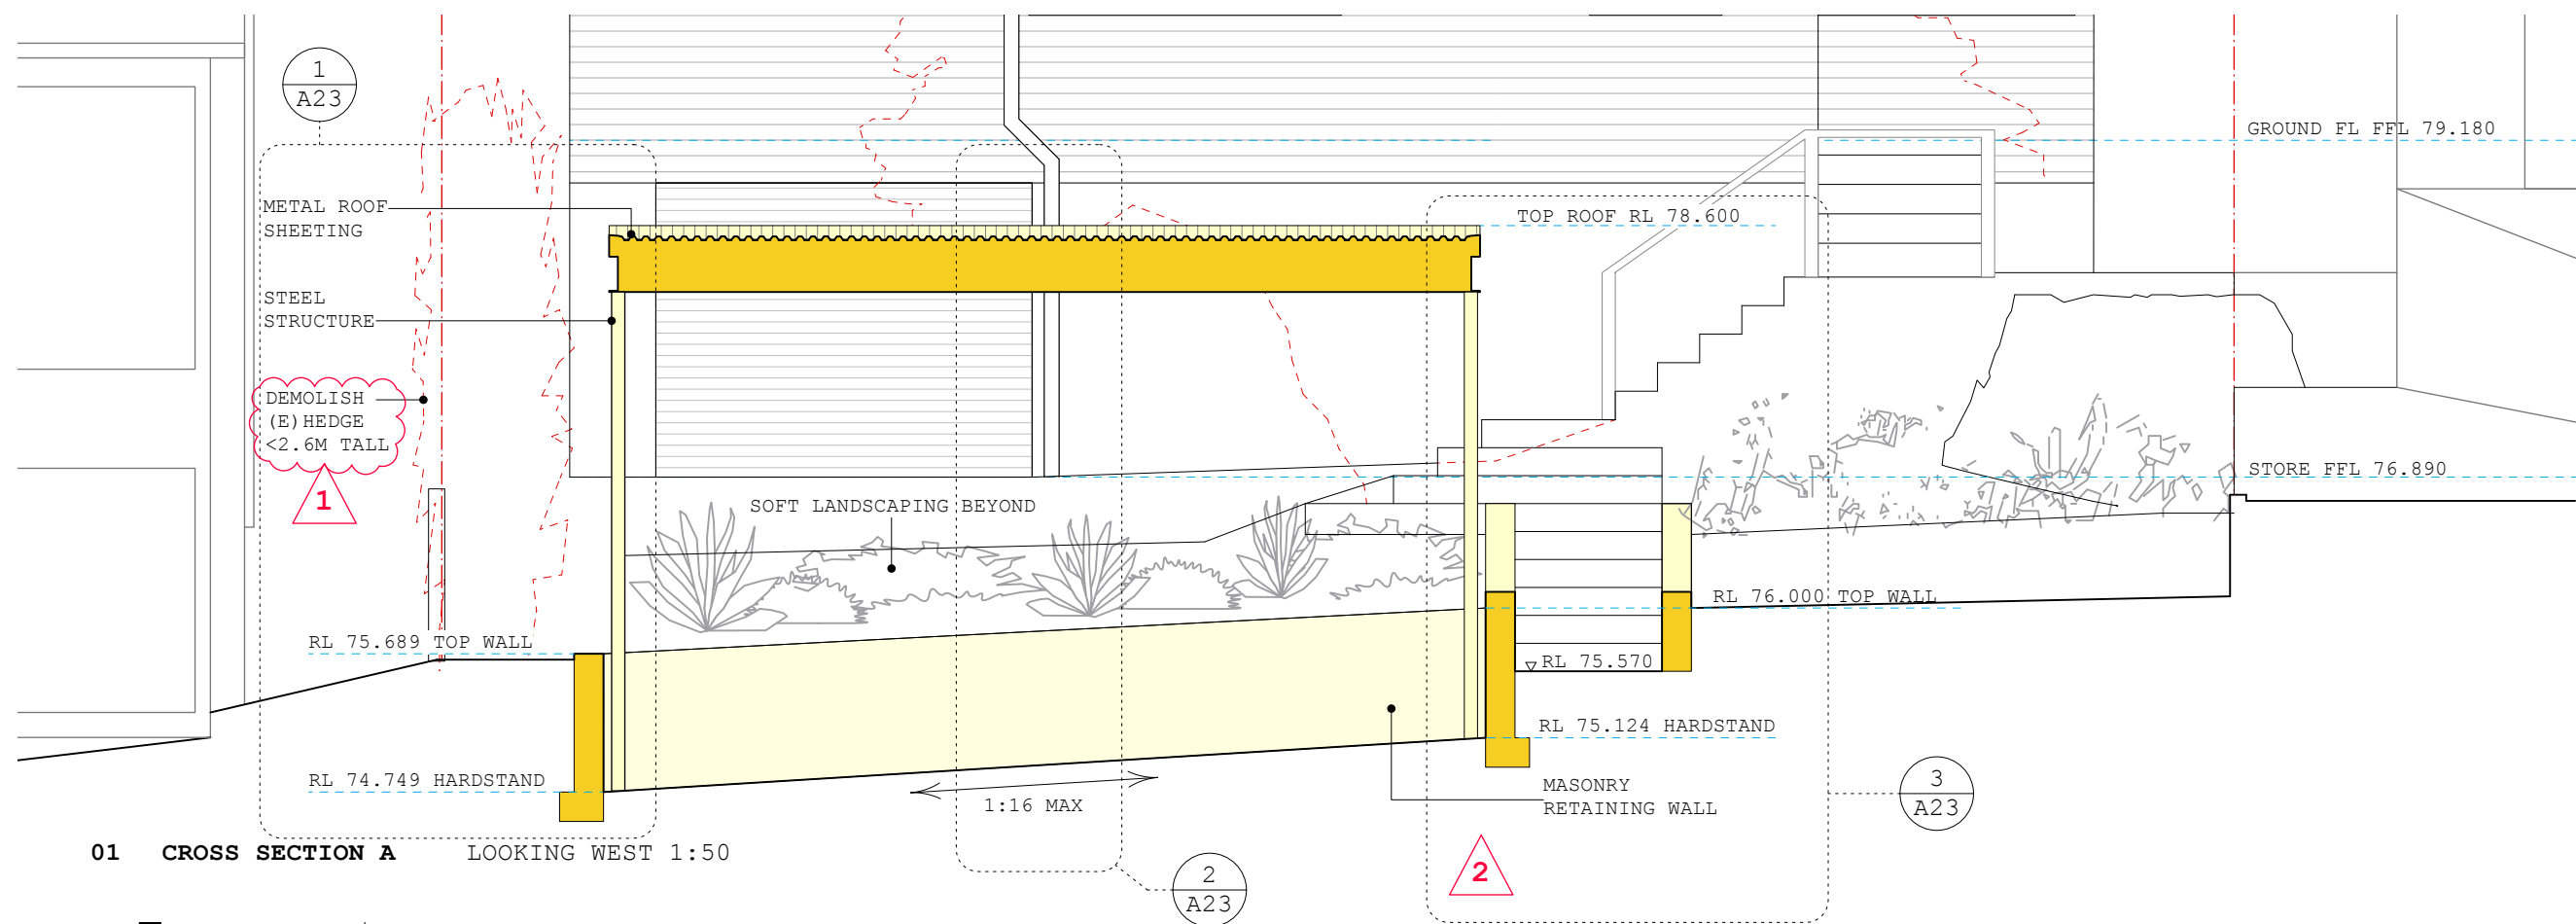

- KEY:**
- EXISTING
 - PROPOSED
 - DEMOLISHED
 - SITE BOUNDARY

ISS	DATE	DESCRIPTION	REV
C	09.07.25	DA MODIFICATION REMOVAL OF TREE & HEDGE	1
B	26.03.25	DA CONDITION #9 PARKING DESIGN	2
A	22.07.24	DA CONDITION #8 MODIFIED DRIVEWAY	1
A	22.07.24	DA ISSUE	

 EXISTING
  PROPOSED
 DEMOLISHED
 SITE BOUNDARY
 (E) EXISTING

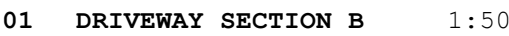

C	28.03.25	CONSTRUCTION CERTIFICATE ISSUE DA CONDITION #8 MODIFIED DRIVEWAY DRIVEWAY APPLIC.	
B	26.03.25	DA CONDITION #8 MODIFIED DRIVEWAY DRIVEWAY APPLIC.	1
A	22.07.24	DA ISSUE	
ISS	DATE	DESCRIPTION	REV