



BAYVIEW
GOLF CLUB

Proposed course
improvements 2022


CRAIG BARRY DESIGN

Scale 1:1,000

Legend	
Green	Hazard
Path	Cntr Line
Bridge	Fairway
New Tee	Old Tee
Bunkers	Trees

Coordinate boundary shown in this plot has been sourced from the 2016 NSW Govt. Land and Property information database.
Intermediate Contour 0.25m
Index Contour 1.0m
Note:-Contours in vegetation are form lines.
Coordinate System MGA94 zone 56
Vertical Datum: AHD
Date of compilation 4 April 2018
Date of Photograph October 2021
Ground sample distance 2cm
It has a nominal accuracy of +/- 1.0m
The seamlines for this orthophoto were produced by an automated process
21/8/2019

THIS PLAN IS TO BE READ IN
CONJUNCTION WITH
THE CONDITIONS OF DEVELOPMENT
CONSENT
DADA2023/0718

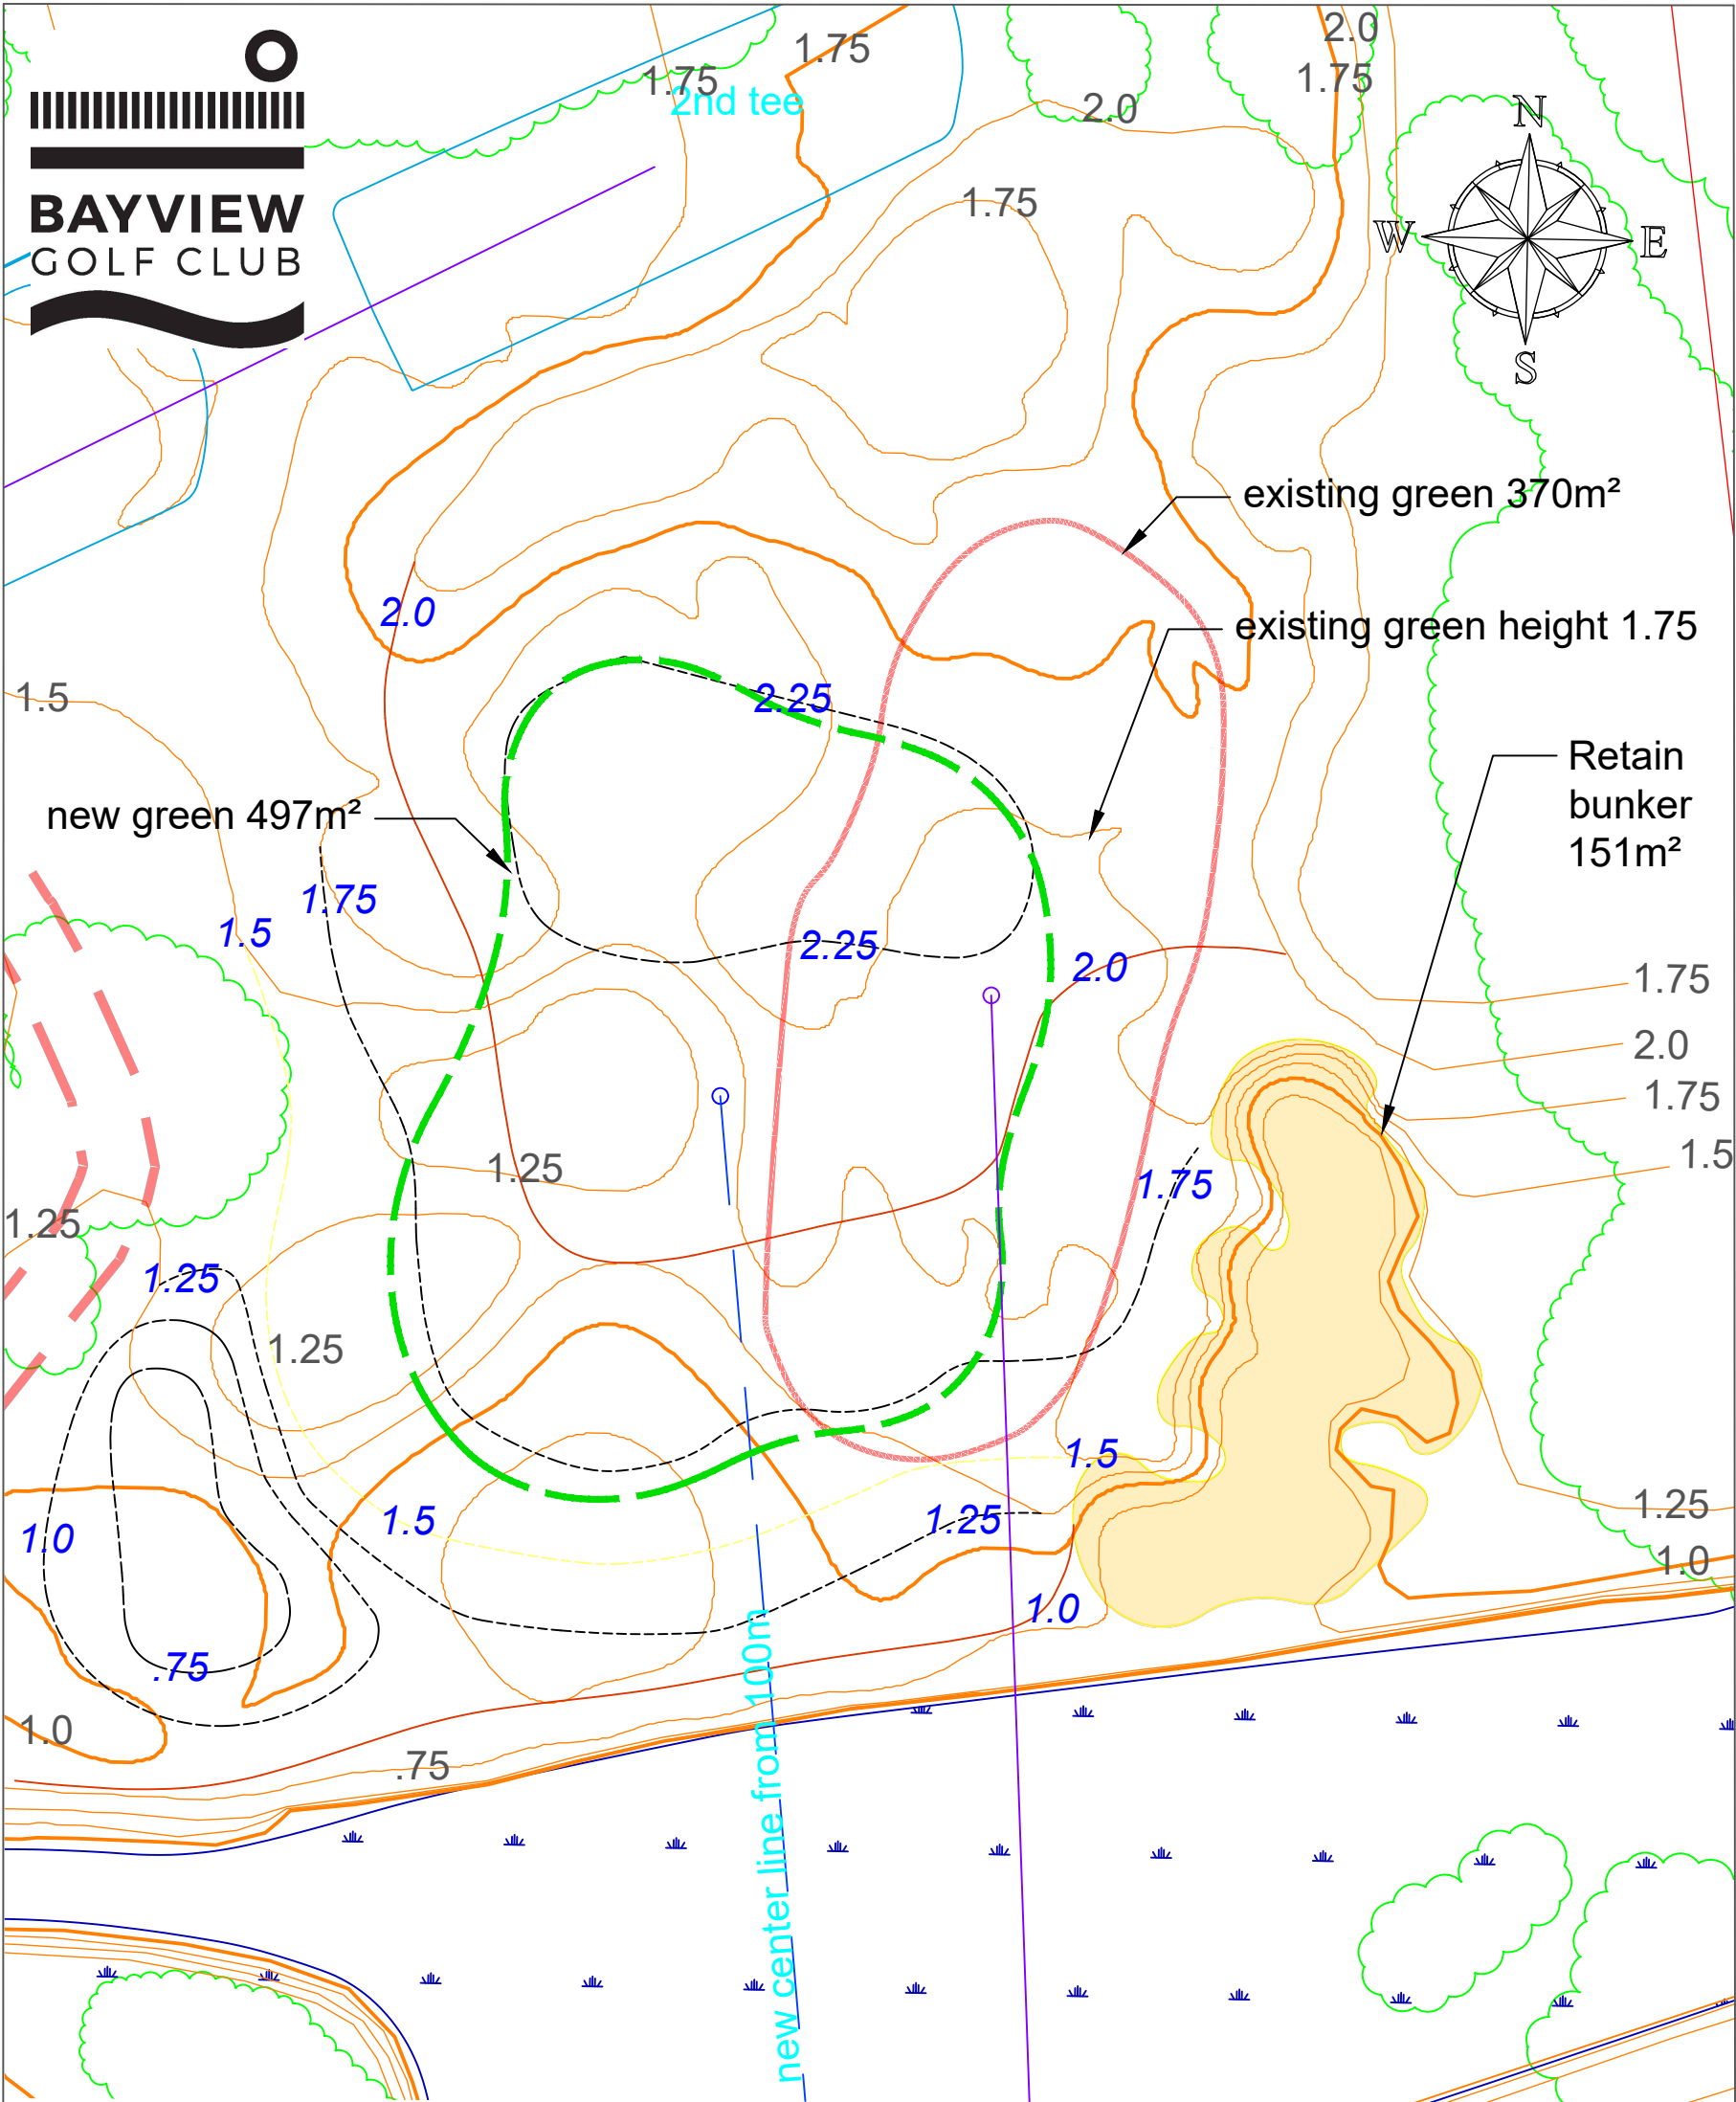

new green contour
level 1.0
existing level 1.25




CRAIG PARRY DESIGN

Legend			
tee		hazard	
fairway		centre line	
new green		green	
new tee		bunker	
trees		path	
new green contours		existing green contours	
new green contour level		existing green contour levels	

USGA specs.
Sand 300mm
Gravel 100mm
Clay 200mm

Hole No. 1st green

Proposed change new larger green

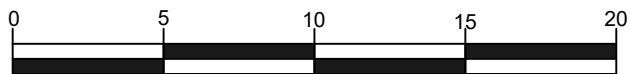

Date 10 Jan 22

Scale 1:250@A3



northern
beaches
council


THIS PLAN IS TO BE READ IN
CONJUNCTION WITH
THE CONDITIONS OF DEVELOPMENT
CONSENT

DADA2023/0718



Existing green height

New green 431m²

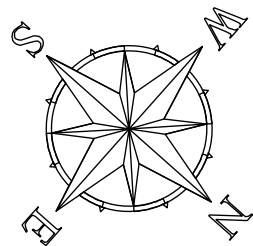

retain bunker 68m²

remove bunker 60m²

new contour level 1.0
existing level 1.25



CRAIG PARRY DESIGN

Legend			
tee		hazard	
fairway		centre line	
new green		green	
new tee		bunker	
trees		path	
new green contours		existing green contours	
new green contour level		existing green contour levels	

USGA specs.
Sand 300mm
Gravel 100mm
Clay 200mm

Hole No. 2nd green

Proposed change new larger green

Date 10 Jan 22


Scale 1:250@A3



northern
beaches
council

THIS PLAN IS TO BE READ IN
CONJUNCTION WITH
THE CONDITIONS OF DEVELOPMENT
CONSENT

DADA2023/0718

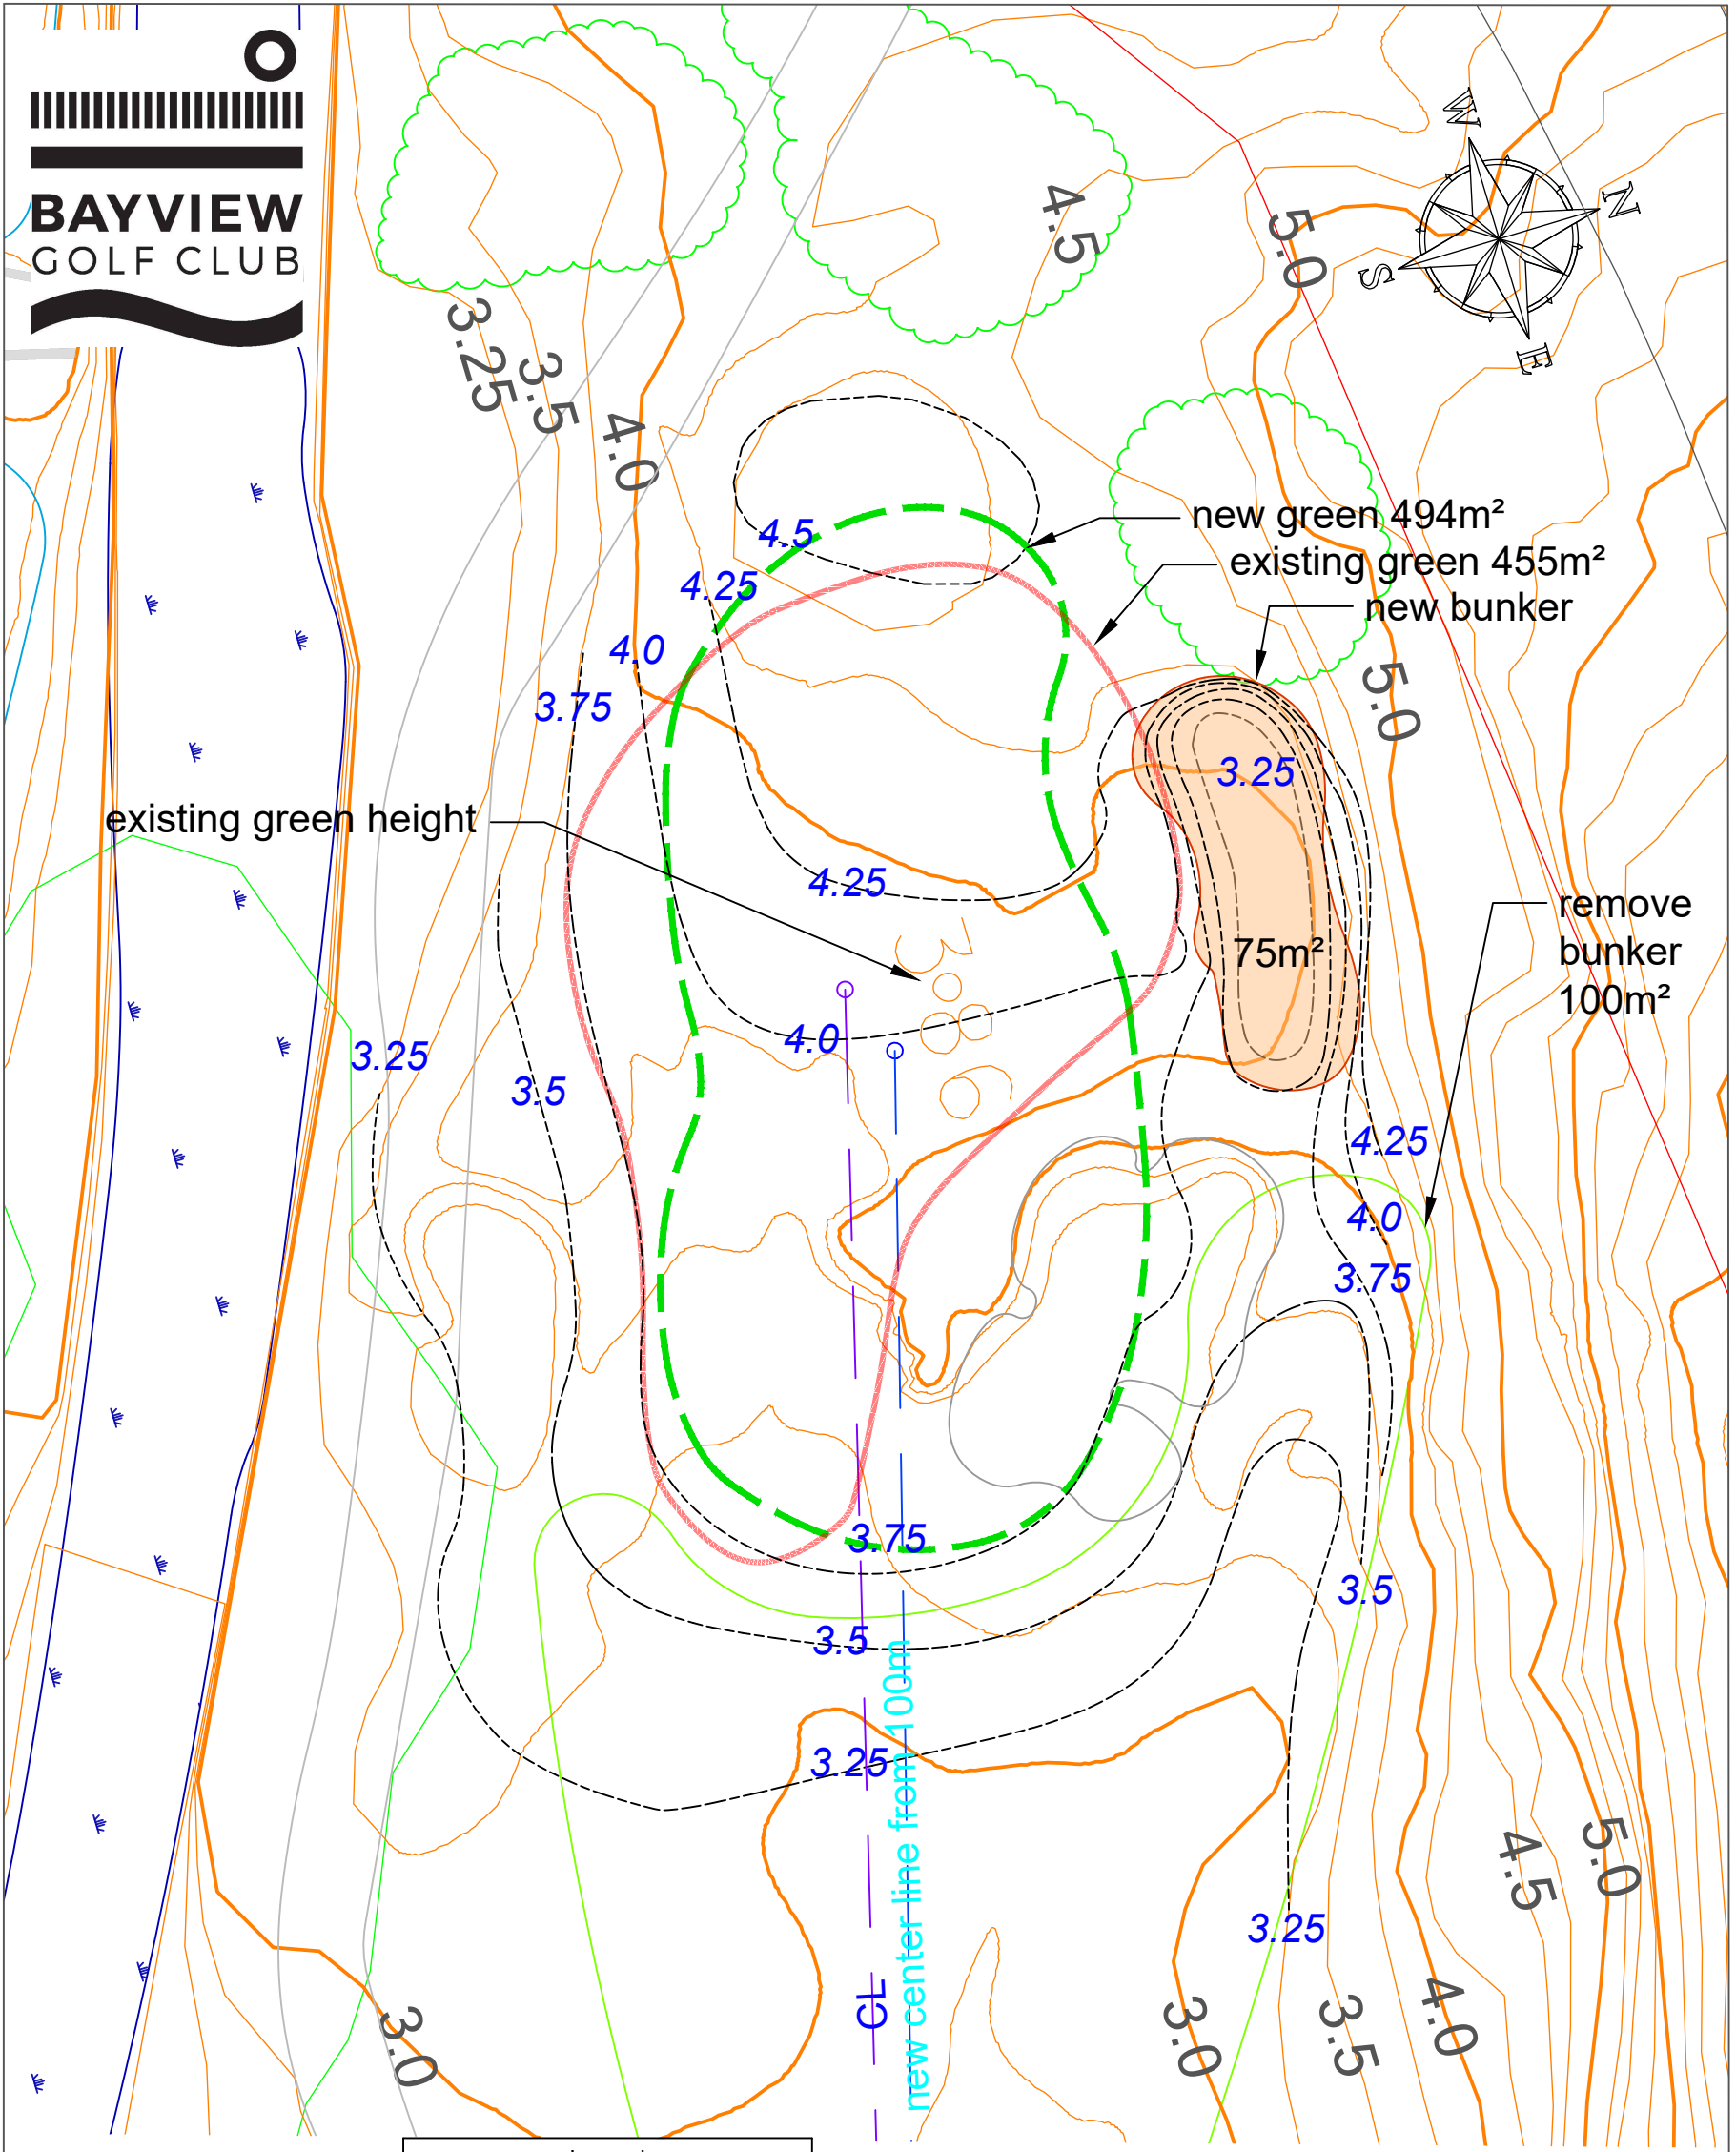


new contour level 1.0
existing level 1.25



Legend			
tee		hazard	
fairway		centre line	
new green		green	
new tee		bunker	
trees		path	
new green contours		existing green contours	
new green contour level		existing green contour levels	

USGA specs.
Sand 300mm
Gravel 100mm
Clay 200mm

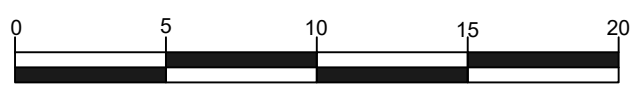

Hole No. 3rd green

Proposed change new larger green



Date 11 Jan 22

Scale 1:250@A3




THIS PLAN IS TO BE READ IN
CONJUNCTION WITH
THE CONDITIONS OF DEVELOPMENT
CONSENT

DADA2023/0718

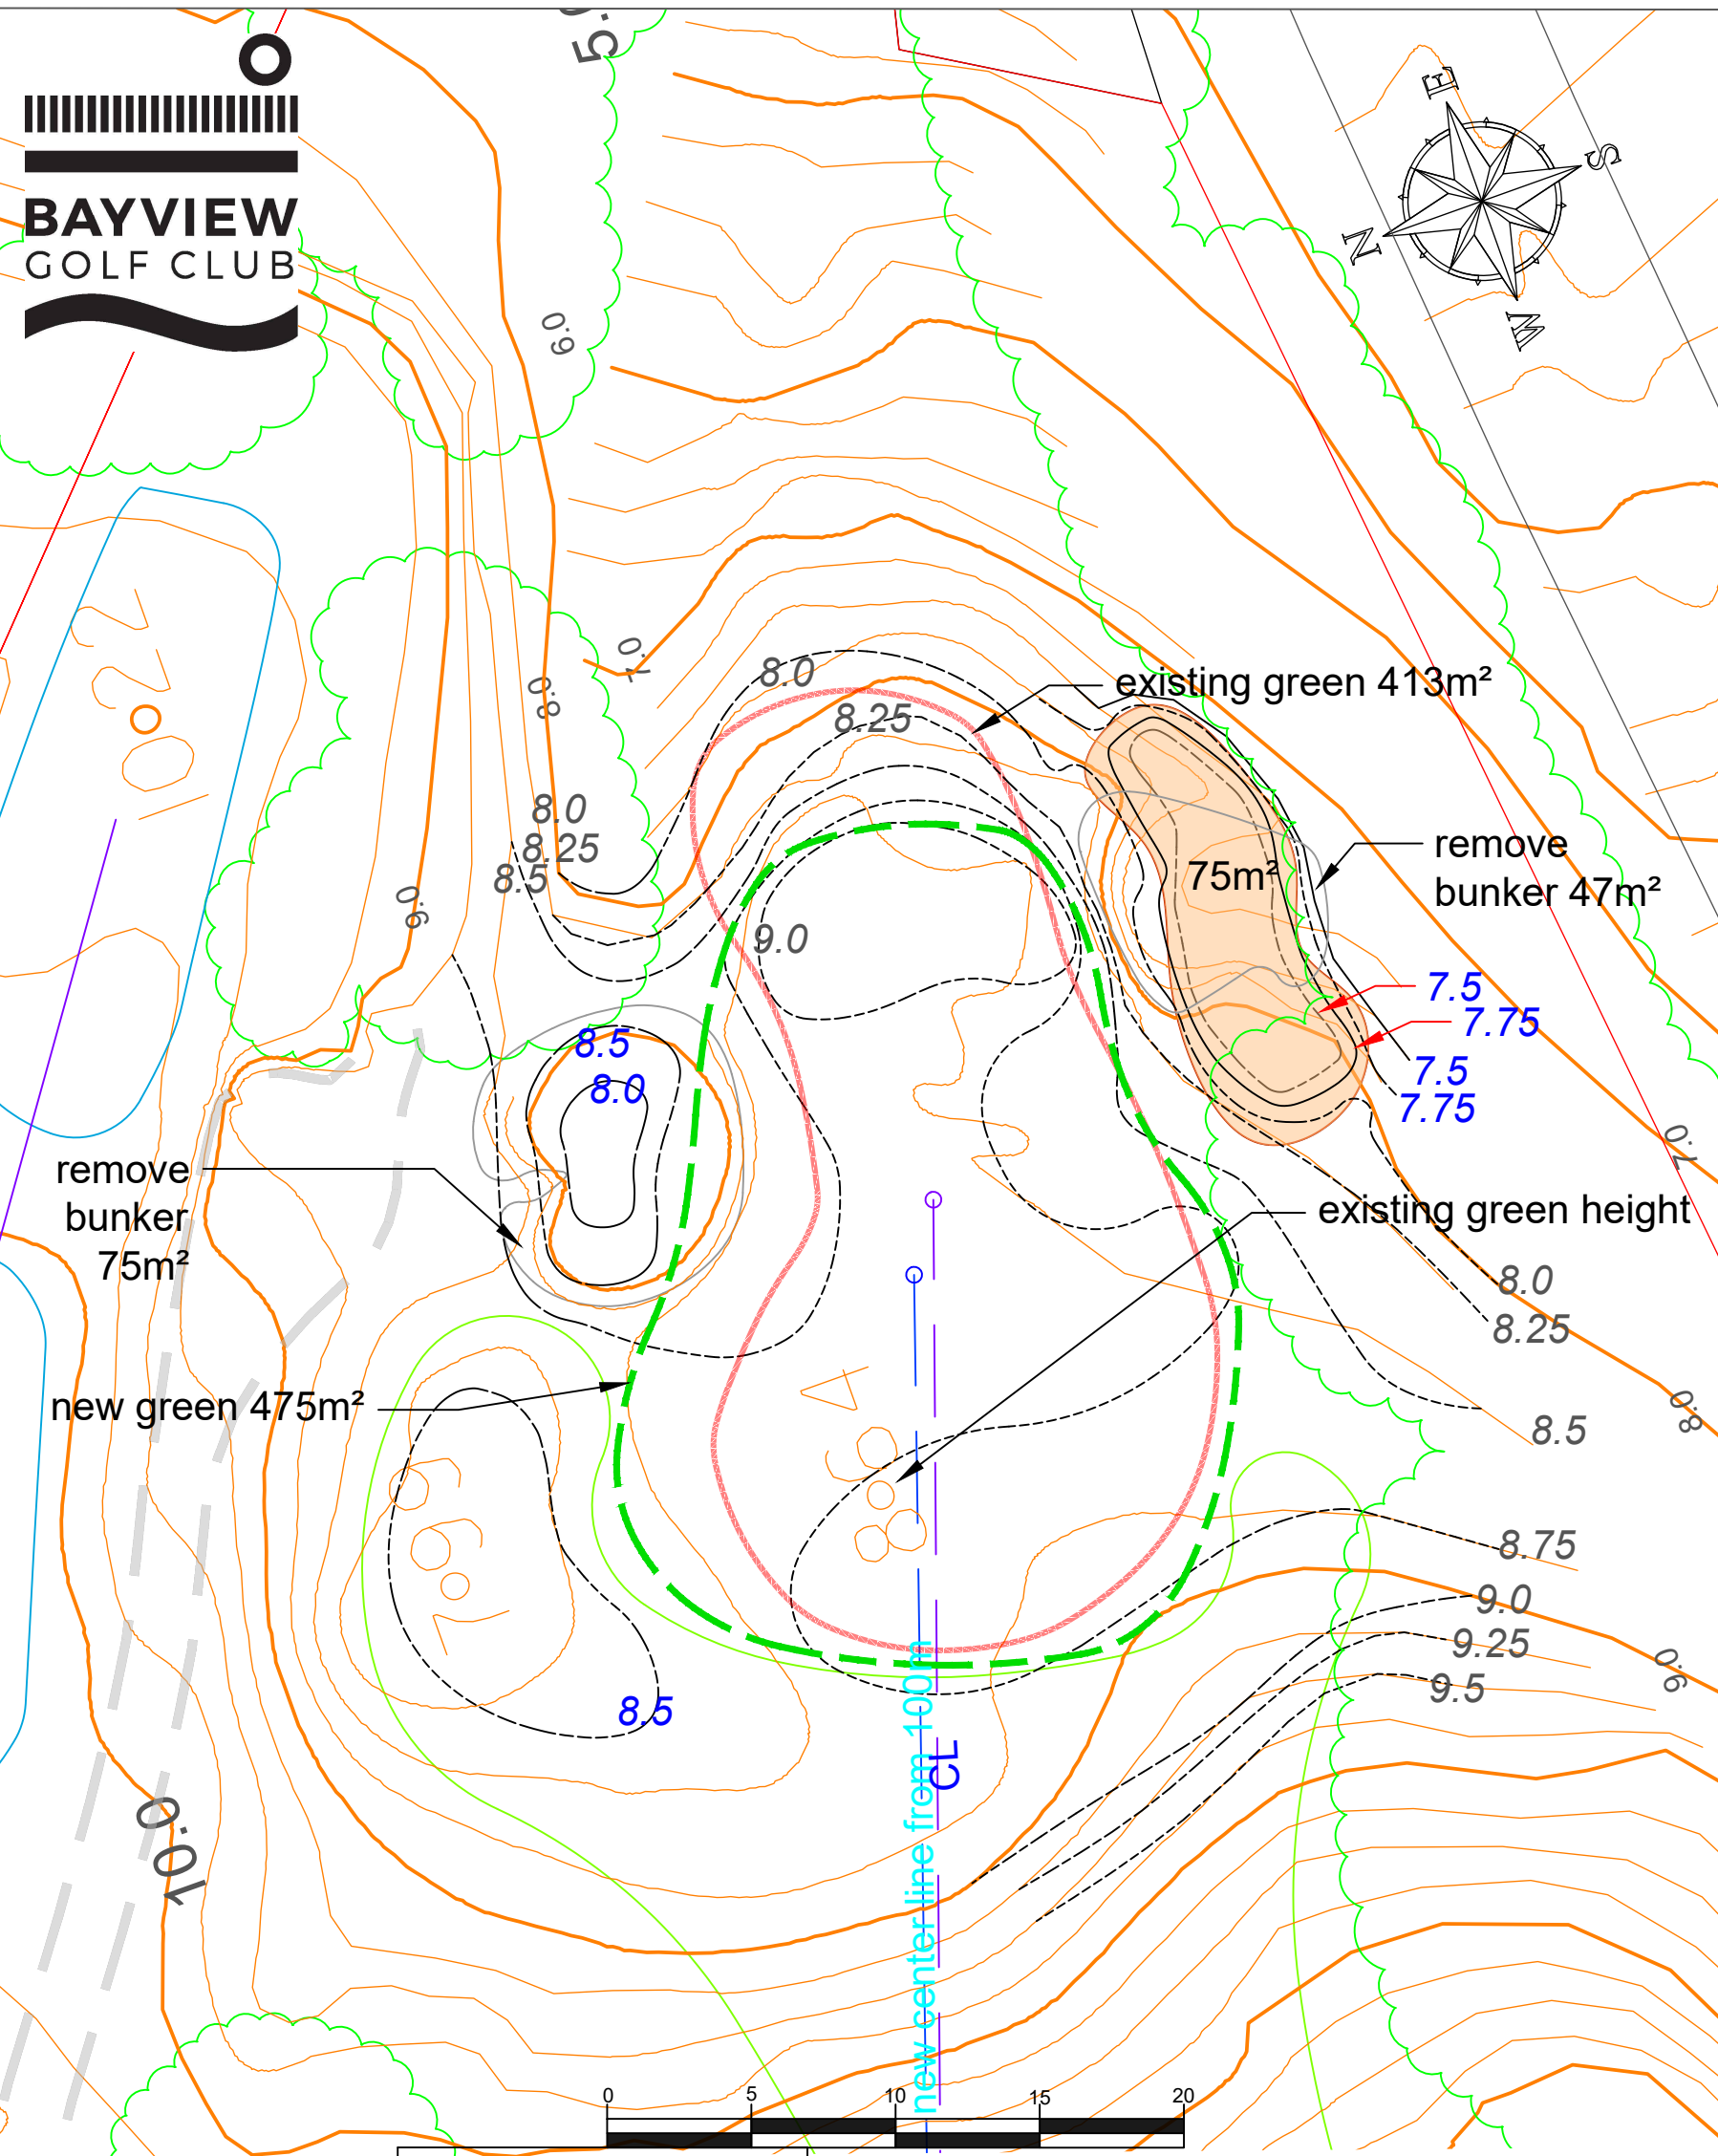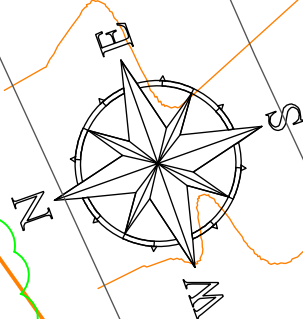

new contour level 1.0
existing level 1.25

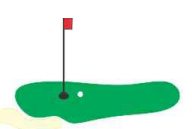

CRAIG PARRY DESIGN

Legend			
tee		hazard	
fairway		centre line	
new green		green	
new tee		bunker	
trees		path	
new green contours		existing green contours	
new green contour level		existing green contour levels	

USGA specs.
Sand 300mm
Gravel 100mm
Clay 200mm

Hole No. 5th green

Proposed change new larger green

Date 10 Jan 22


Scale 1:250@A3



north
beaches
council



THIS PLAN IS TO BE READ IN
CONJUNCTION WITH
THE CONDITIONS OF DEVELOPMENT
CONSENT

DADA2023/0718

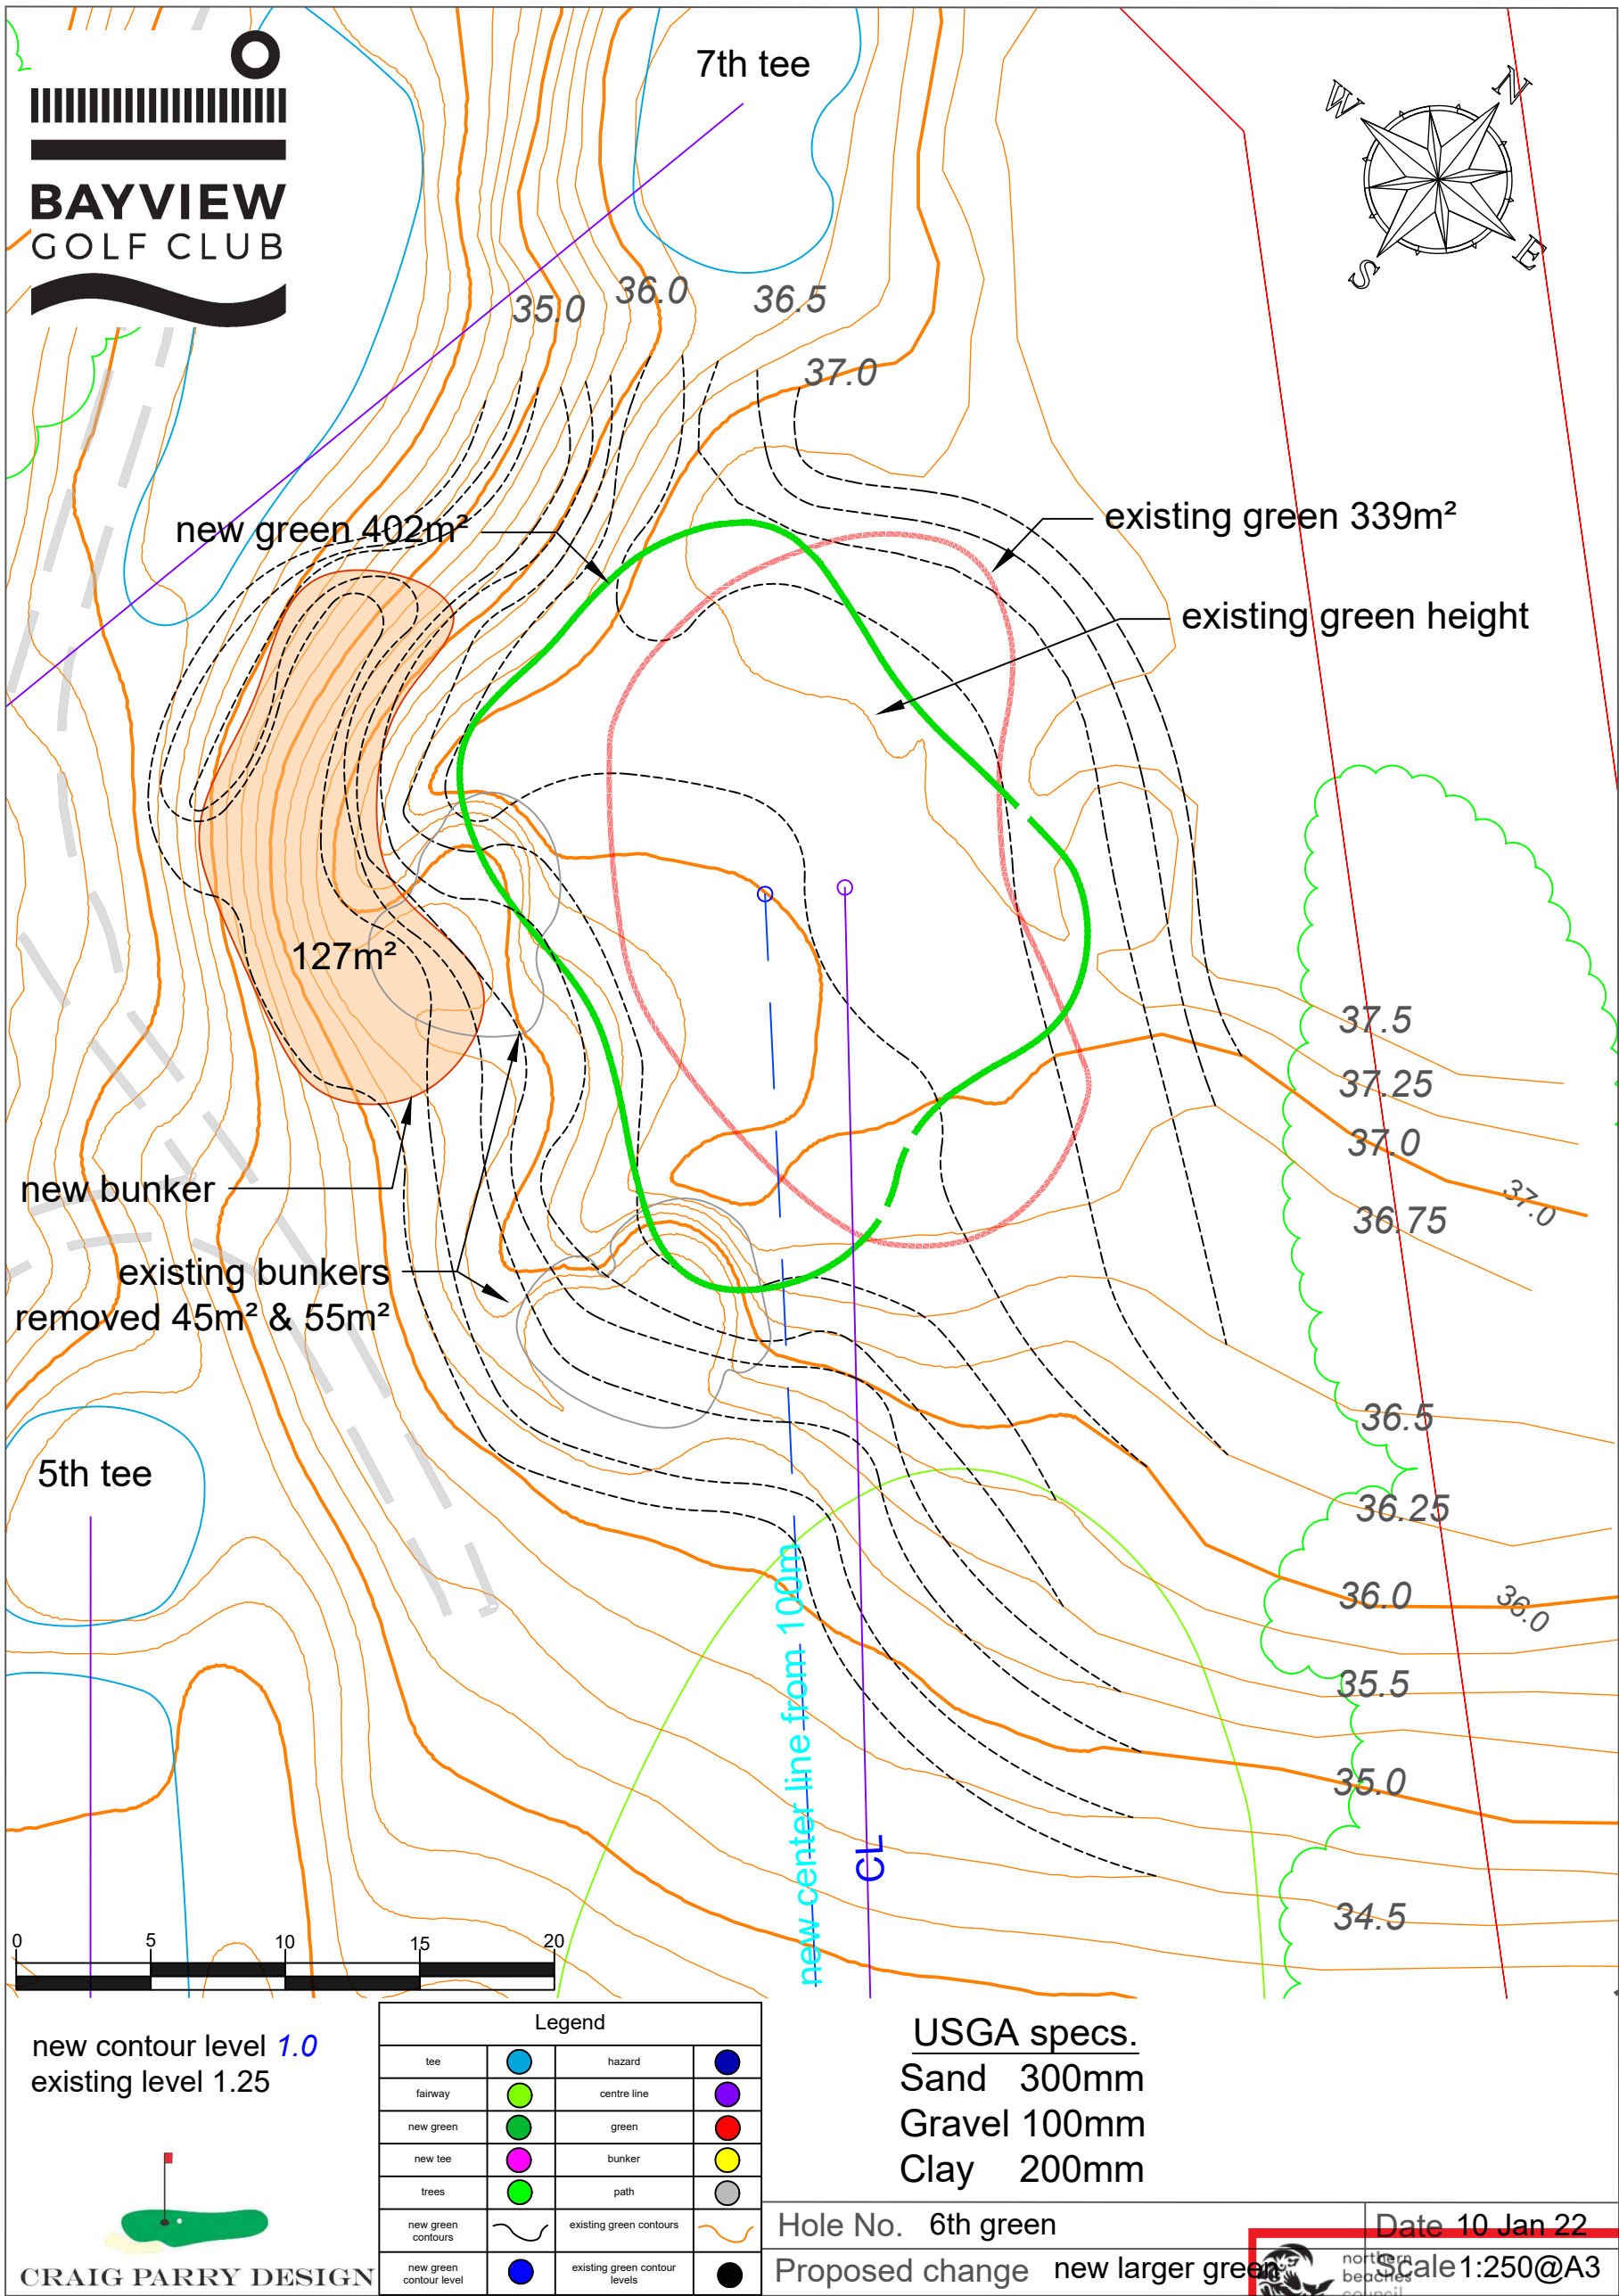

**THIS PLAN IS TO BE READ IN
CONJUNCTION WITH
THE CONDITIONS OF DEVELOPMENT
CONSENT**

DADA2023/0718

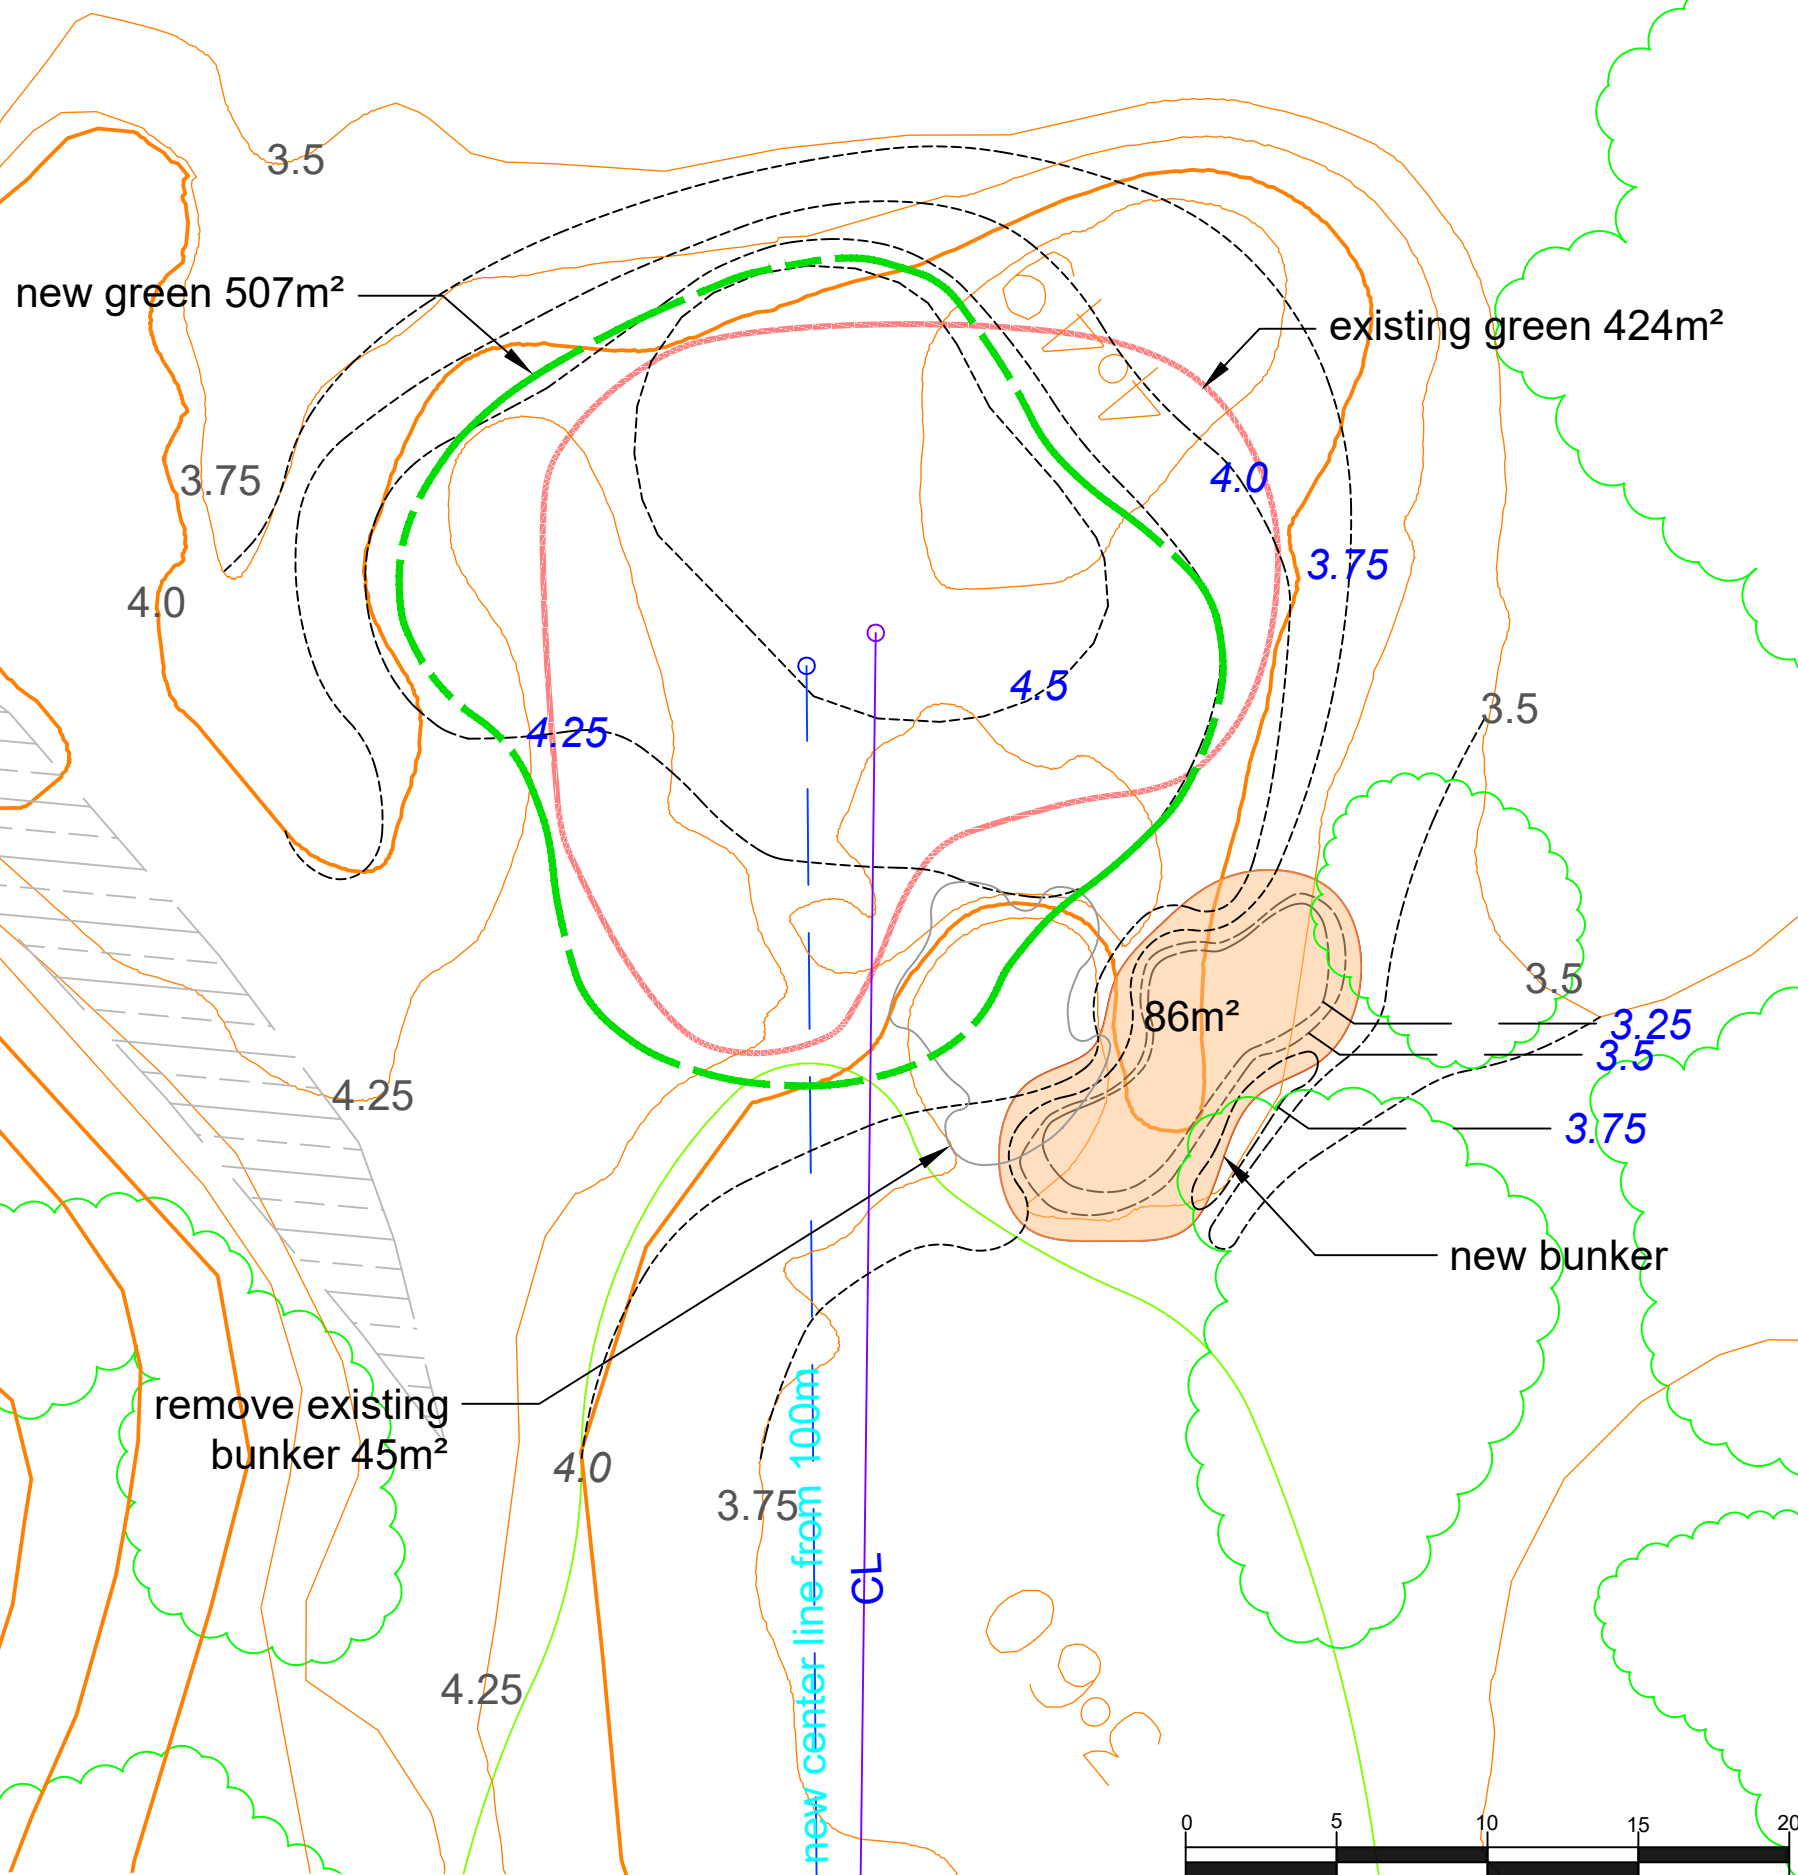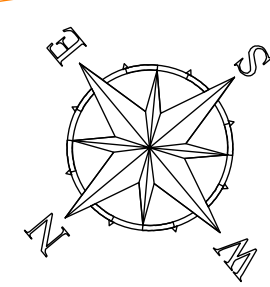

new contour level 1.0
existing level 1.25



CRAIG PARRY DESIGN

Legend			
tee		hazard	
fairway		centre line	
new green		green	
new tee		bunker	
trees		path	
new green contours		existing green contours	
new green contour level		existing green contour levels	

USGA specs.
Sand 300mm
Gravel 100mm
Clay 200mm

Hole No. 7th green
Proposed change new larger green



Date 10 Jan 22
Scale 1:250@A3



northern
beaches
council

THIS PLAN IS TO BE READ IN
CONJUNCTION WITH
THE CONDITIONS OF DEVELOPMENT
CONSENT

DADA2023/0718

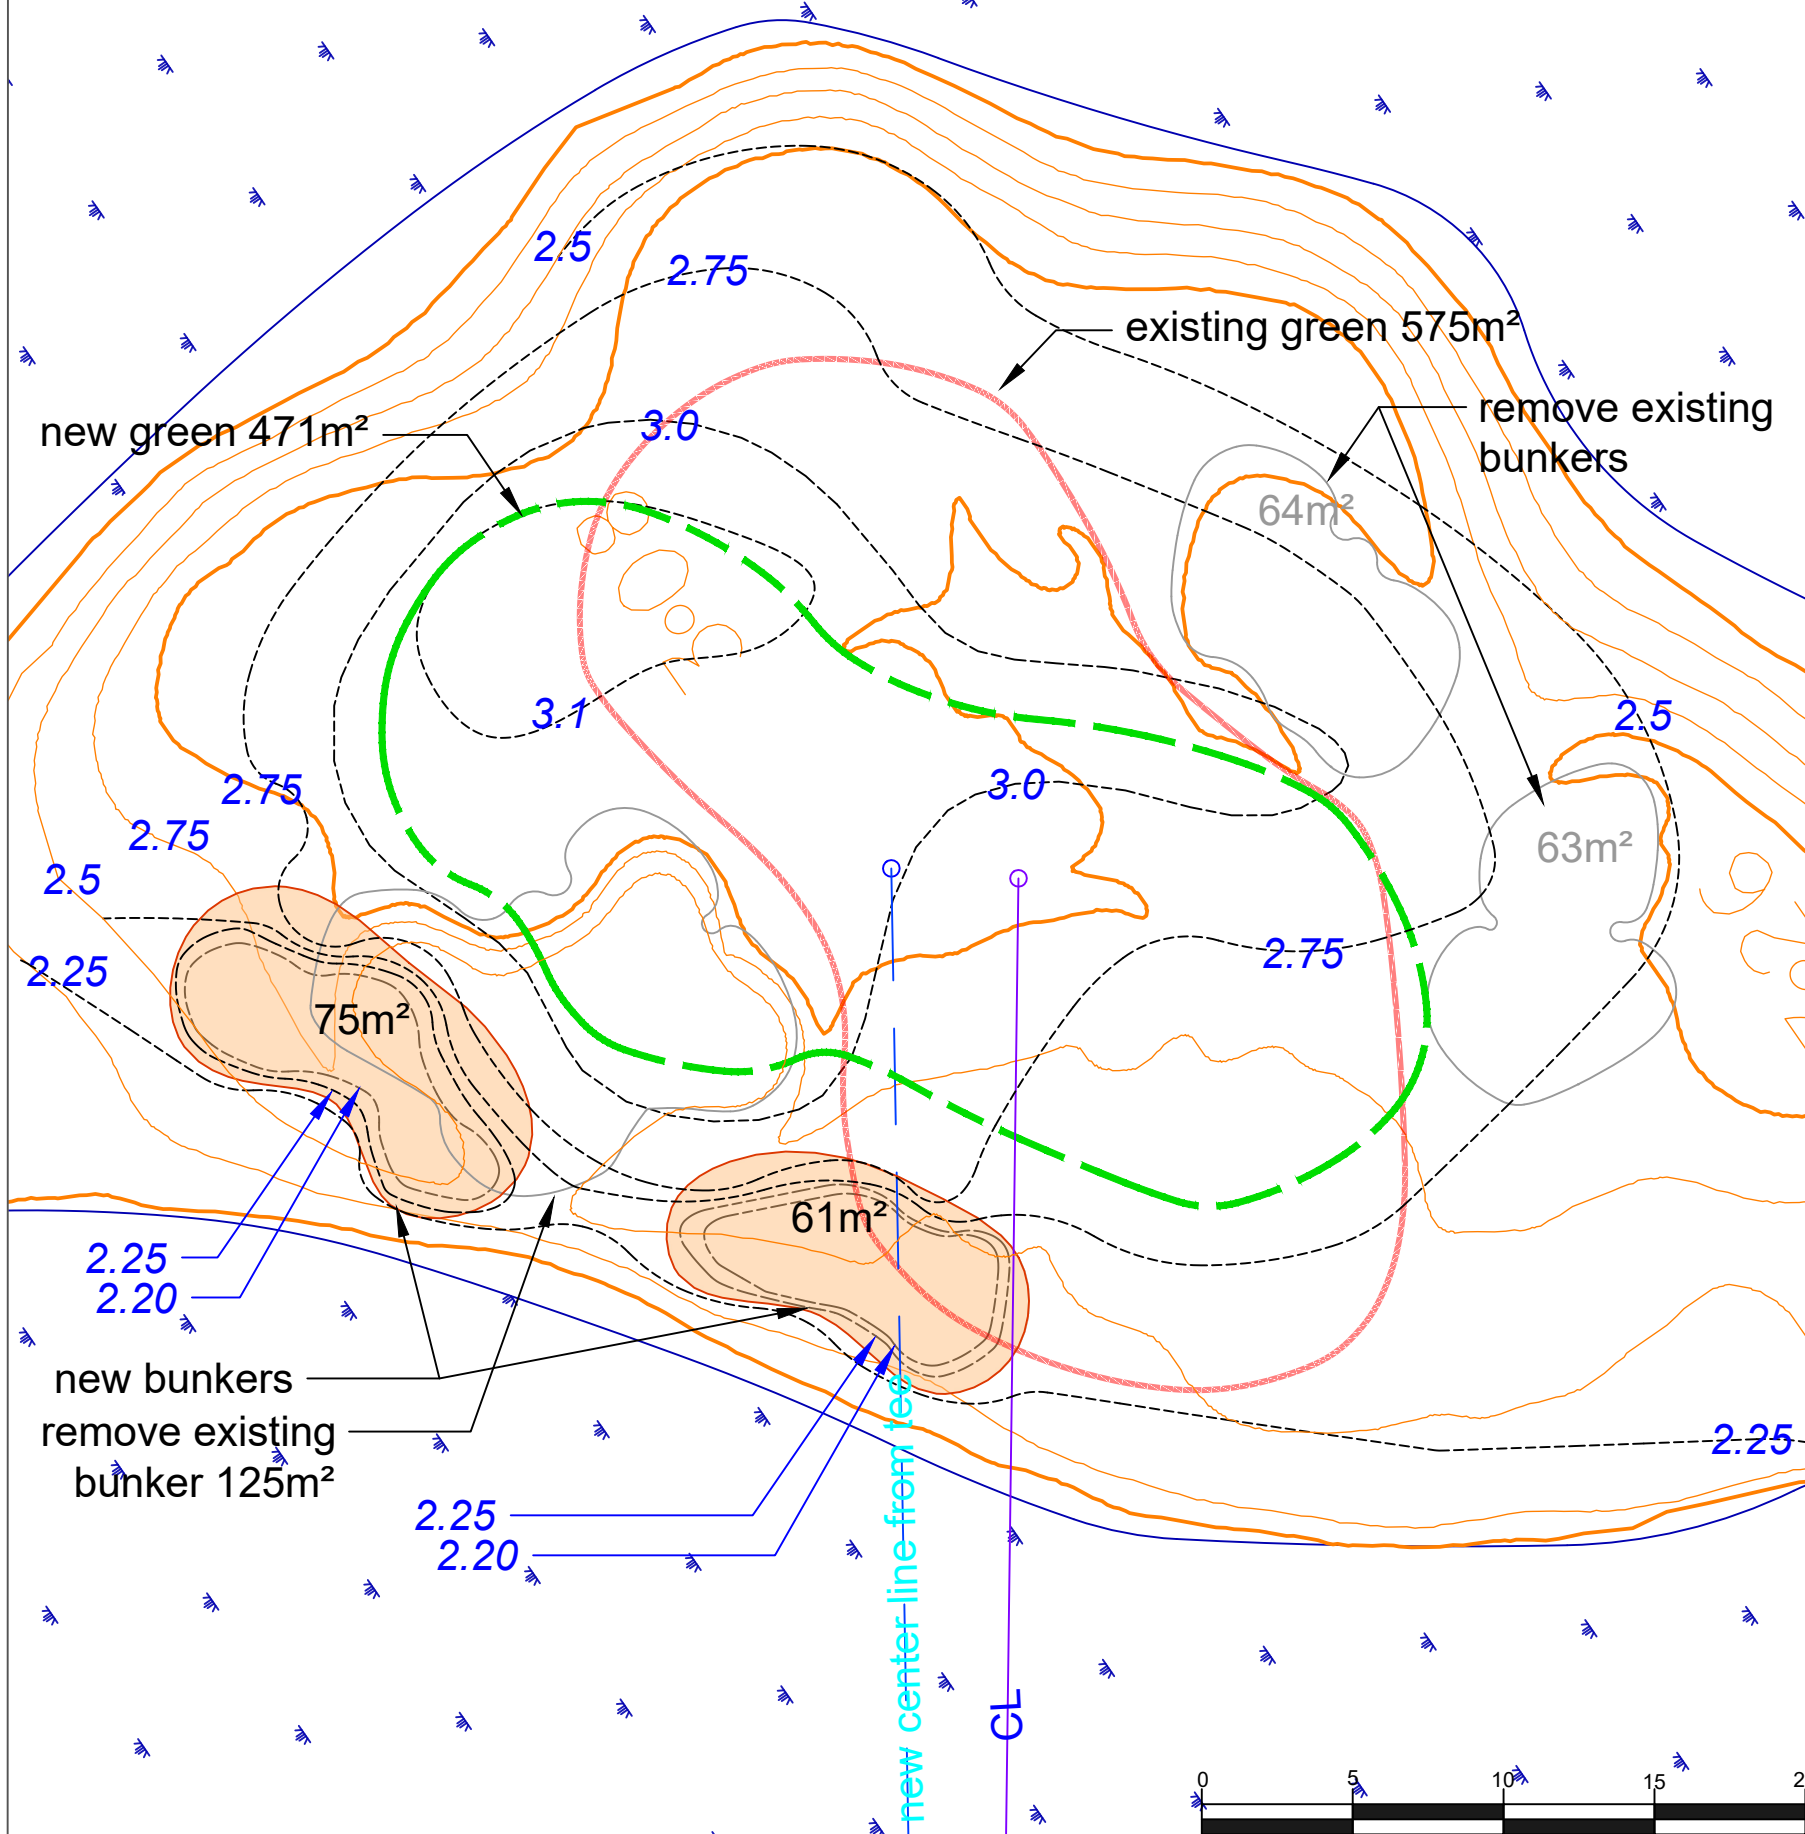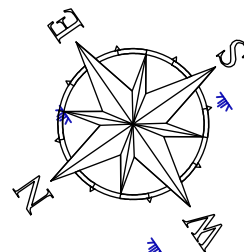

new contour level 1.0
existing level 1.25



CRAIG PARRY DESIGN

Legend			
tee		hazard	
fairway		centre line	
new green		green	
new tee		bunker	
trees		path	
new green contours		existing green contours	
new green contour level		existing green contour levels	

USGA specs.
Sand 300mm
Gravel 100mm
Clay 200mm

Hole No. 8th green

Proposed change new larger green

Date 11 Jan 22


Scale 1:250@A3



northern
beaches
council



THIS PLAN IS TO BE READ IN
CONJUNCTION WITH
THE CONDITIONS OF DEVELOPMENT
CONSENT

DADA2023/0718

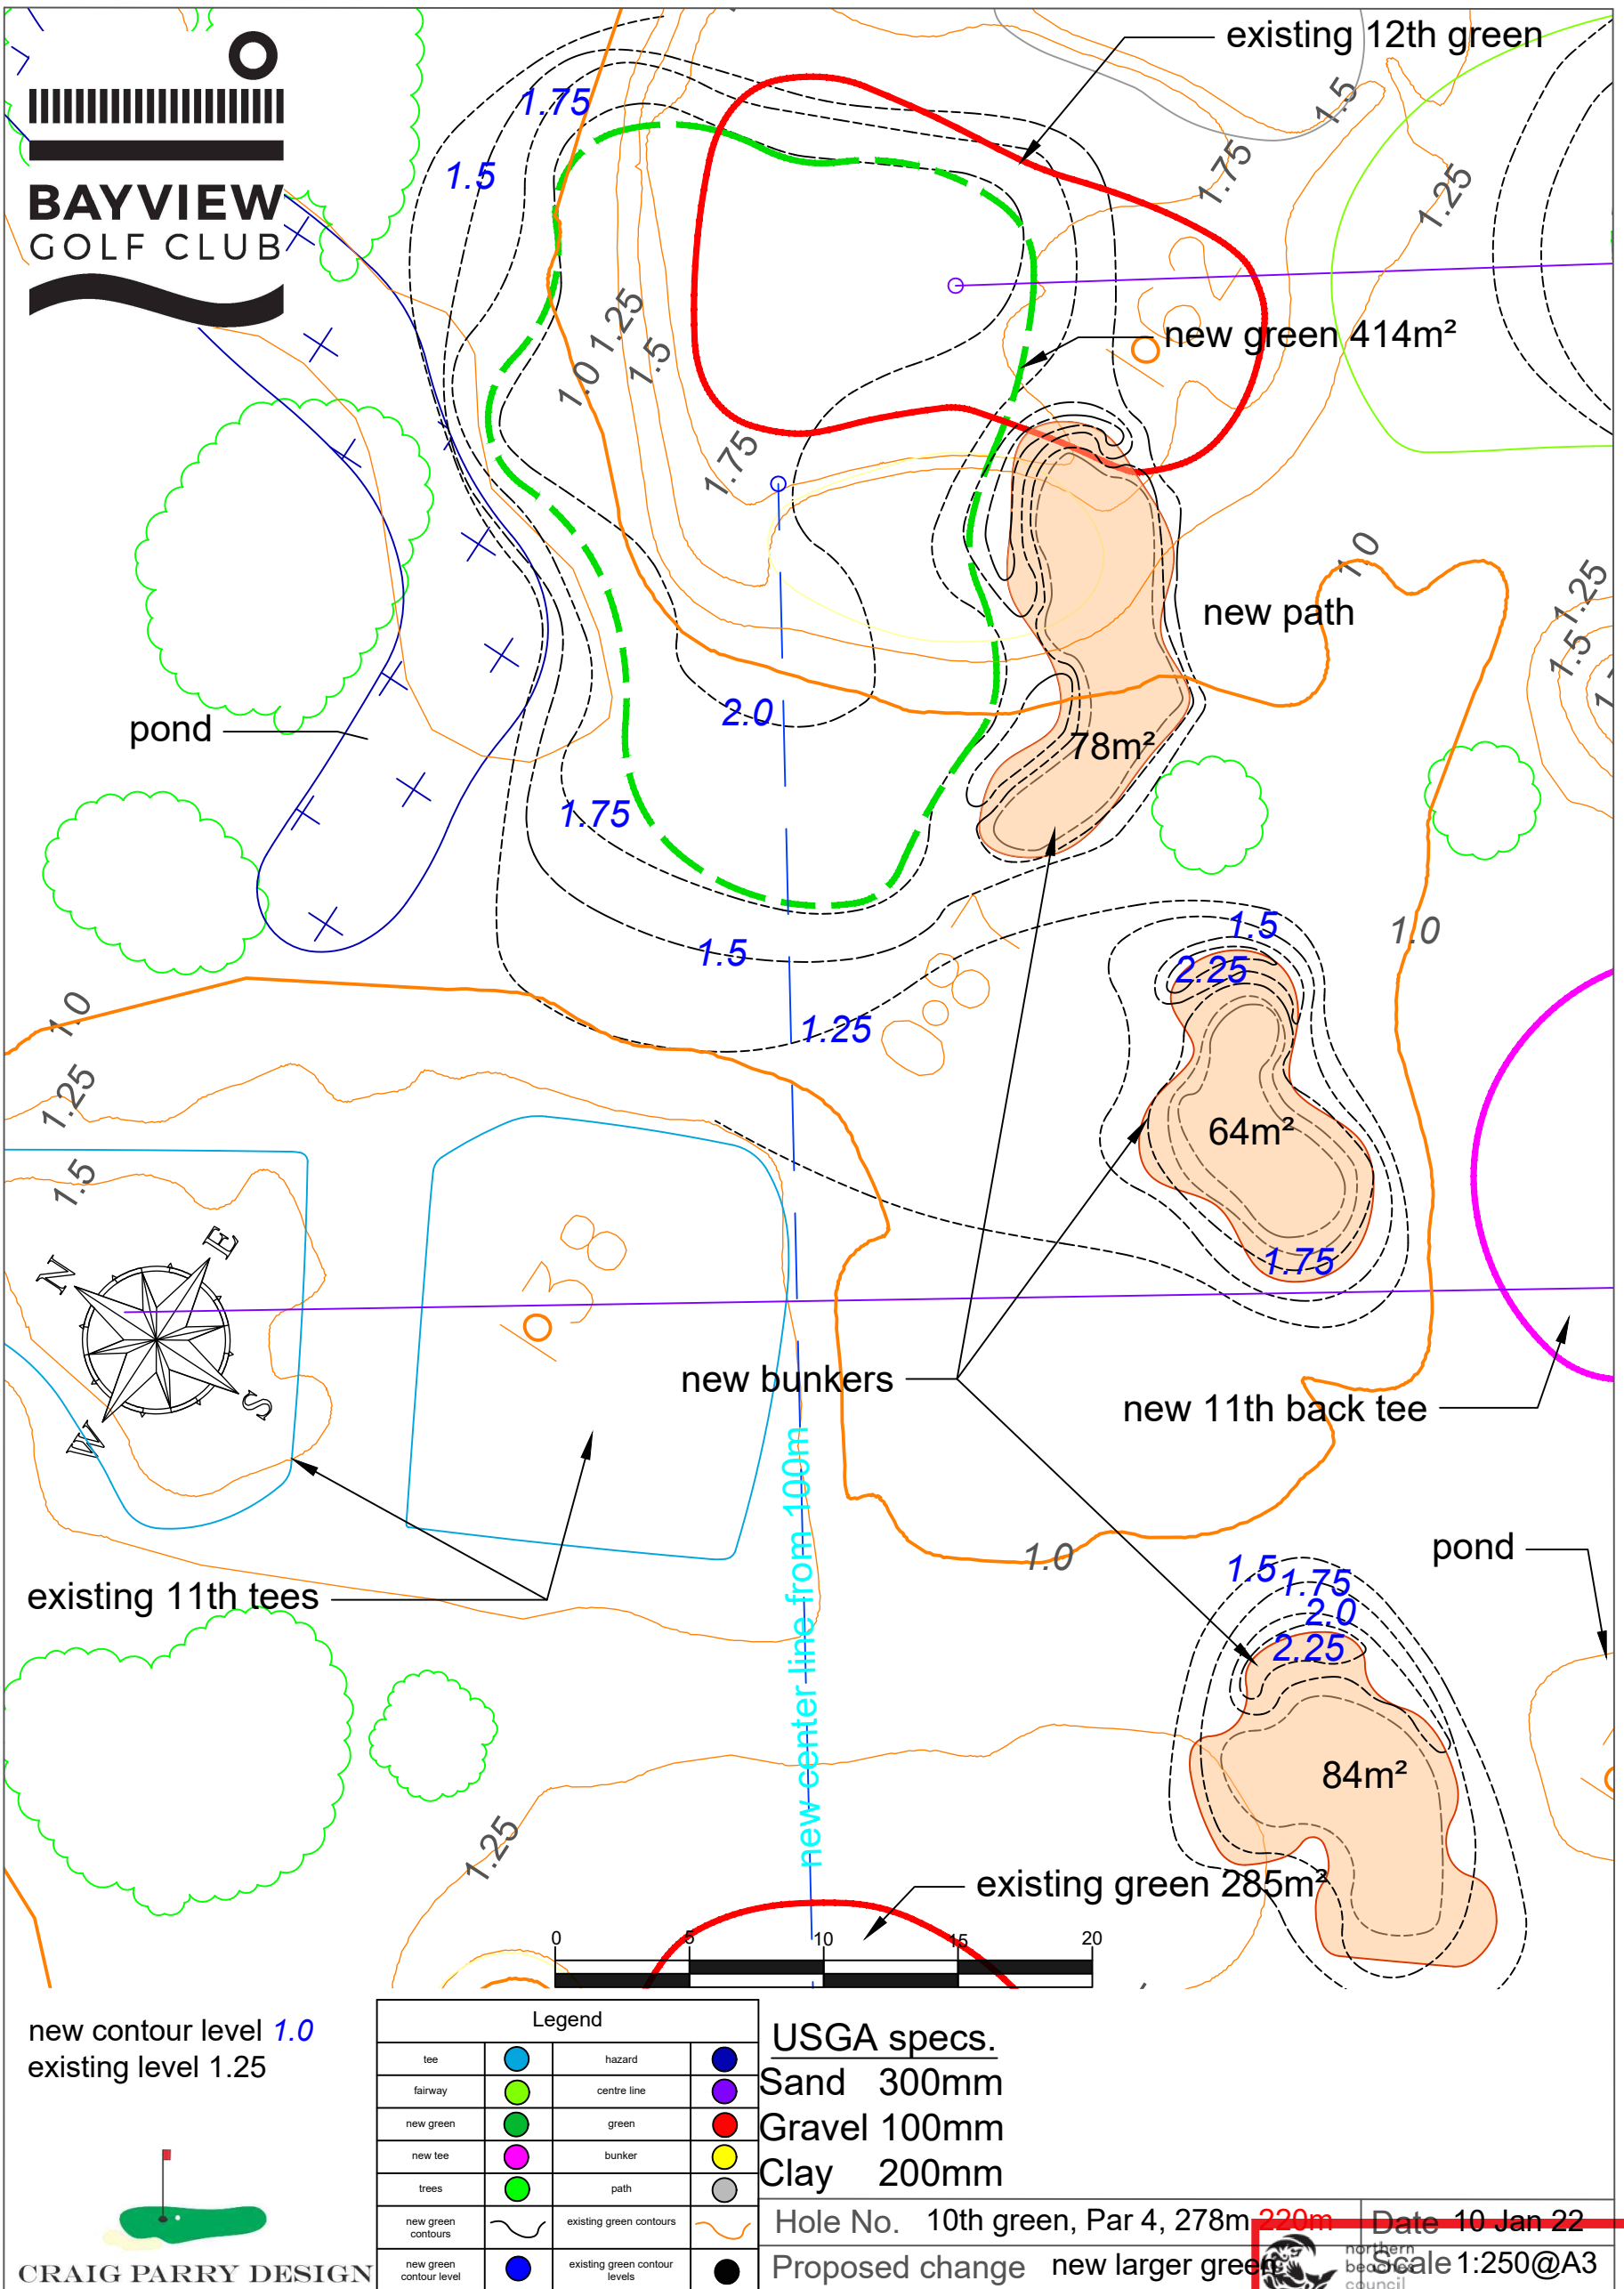

THIS PLAN IS TO BE READ IN
CONJUNCTION WITH
THE CONDITIONS OF DEVELOPMENT
CONSENT

DADA2023/0718

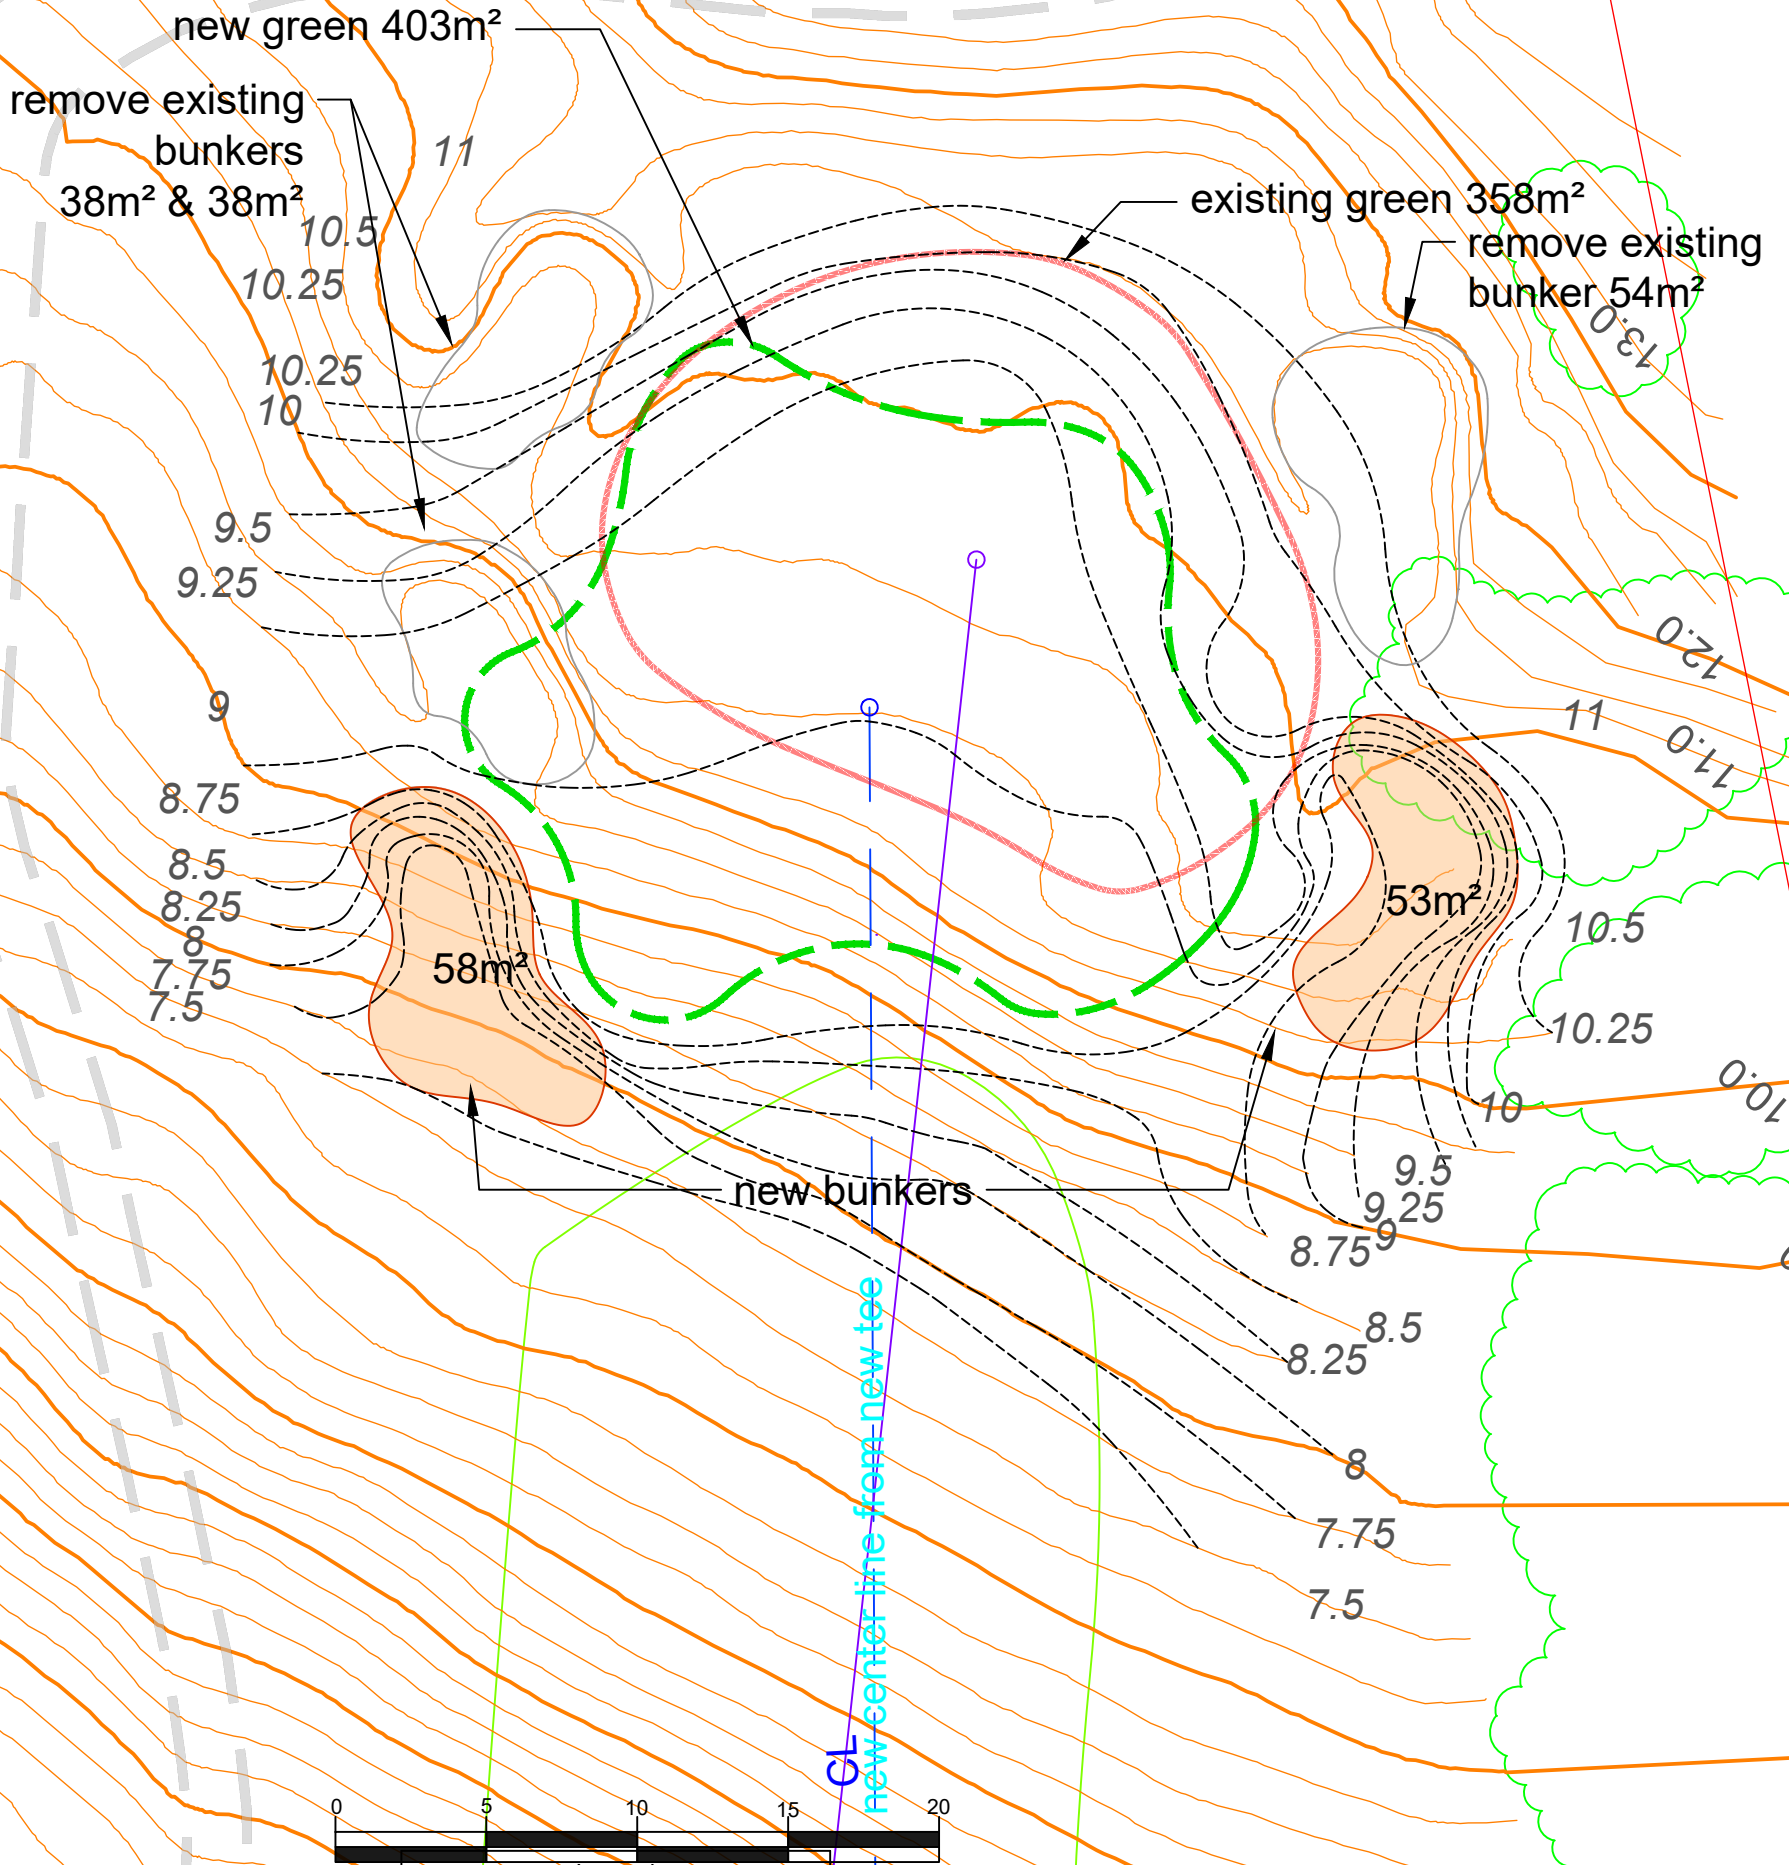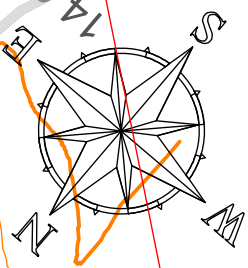

new contour level 1.0
existing level 1.25



CRAIG PARRY DESIGN

Legend			
tee		hazard	
fairway		centre line	
new green		green	
new tee		bunker	
trees		path	
new green contours		existing green contours	
new green contour level		existing green contour levels	

USGA specs.
Sand 300mm
Gravel 100mm
Clay 200mm

Hole No. 11th green

Proposed change new larger green

Date 10 Jan 22


Scale 1:250@A3



northern
beaches
council

THIS PLAN IS TO BE READ IN
CONJUNCTION WITH
THE CONDITIONS OF DEVELOPMENT
CONSENT

DADA2023/0718

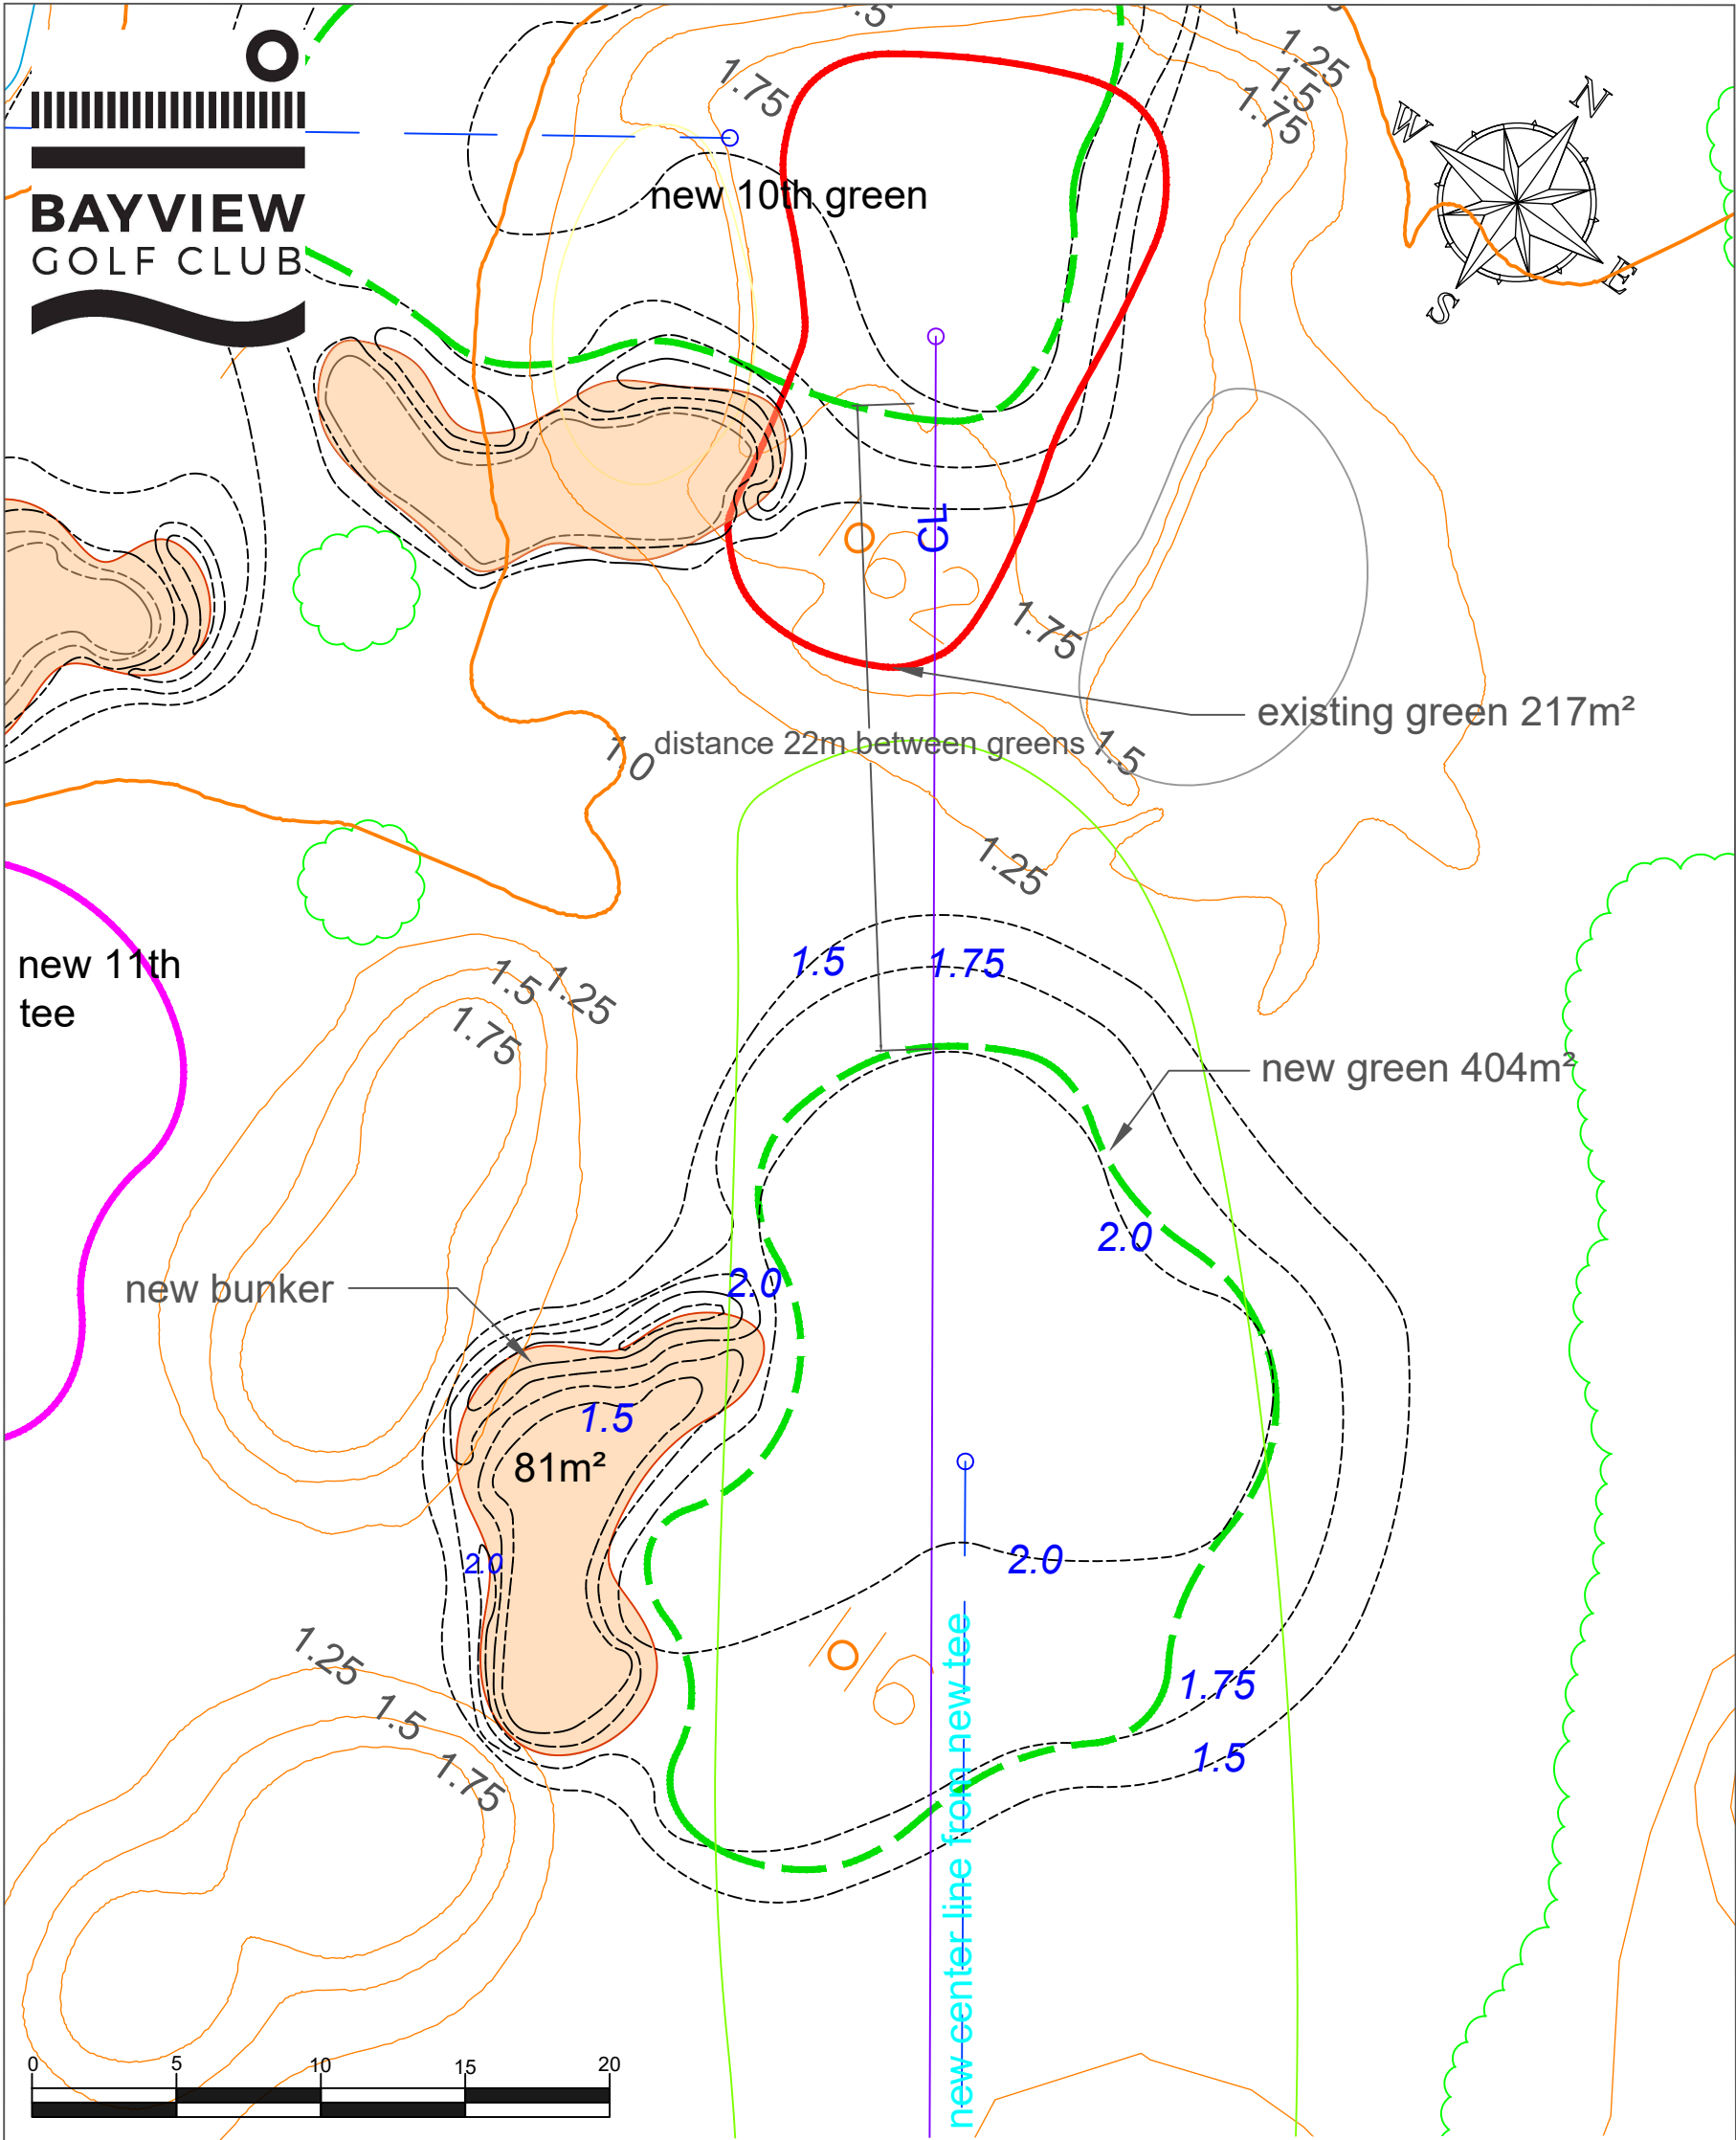

new contour level 1.0
existing level 1.25



CRAIG PARRY DESIGN

Legend			
tee		hazard	
fairway		centre line	
new green		green	
new tee		bunker	
trees		path	
new green contours		existing green contours	
new green contour level		existing green contour levels	

USGA specs.
Sand 300mm
Gravel 100mm
Clay 200mm

Hole No. 12th green

Proposed change new larger green


Date 31 Jan 23

Scale 1:250@A3



THIS PLAN IS TO BE READ IN
CONJUNCTION WITH
THE CONDITIONS OF DEVELOPMENT
CONSENT

DADA2023/0718

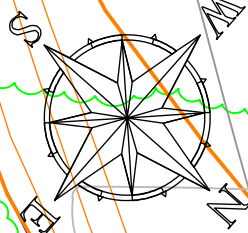

existing green 398m²
new green 414m²

remove existing bunkers

new bunkers

-new center line from 100m CL

new contour level 1.0
existing level 1.25



CRAIG PARRY DESIGN

Legend			
tee		hazard	
fairway		centre line	
new green		green	
new tee		bunker	
trees		path	
new green contours		existing green contours	
new green contour level		existing green contour levels	

USGA specs.
Sand 300mm
Gravel 100mm
Clay 200mm

Hole No. 13th green

Proposed change new larger green

Date 10 Jan 22

Scale 1:250@A3



northern
beaches
council

THIS PLAN IS TO BE READ IN
CONJUNCTION WITH
THE CONDITIONS OF DEVELOPMENT
CONSENT

DADA2023/0718