
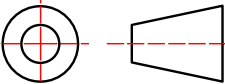
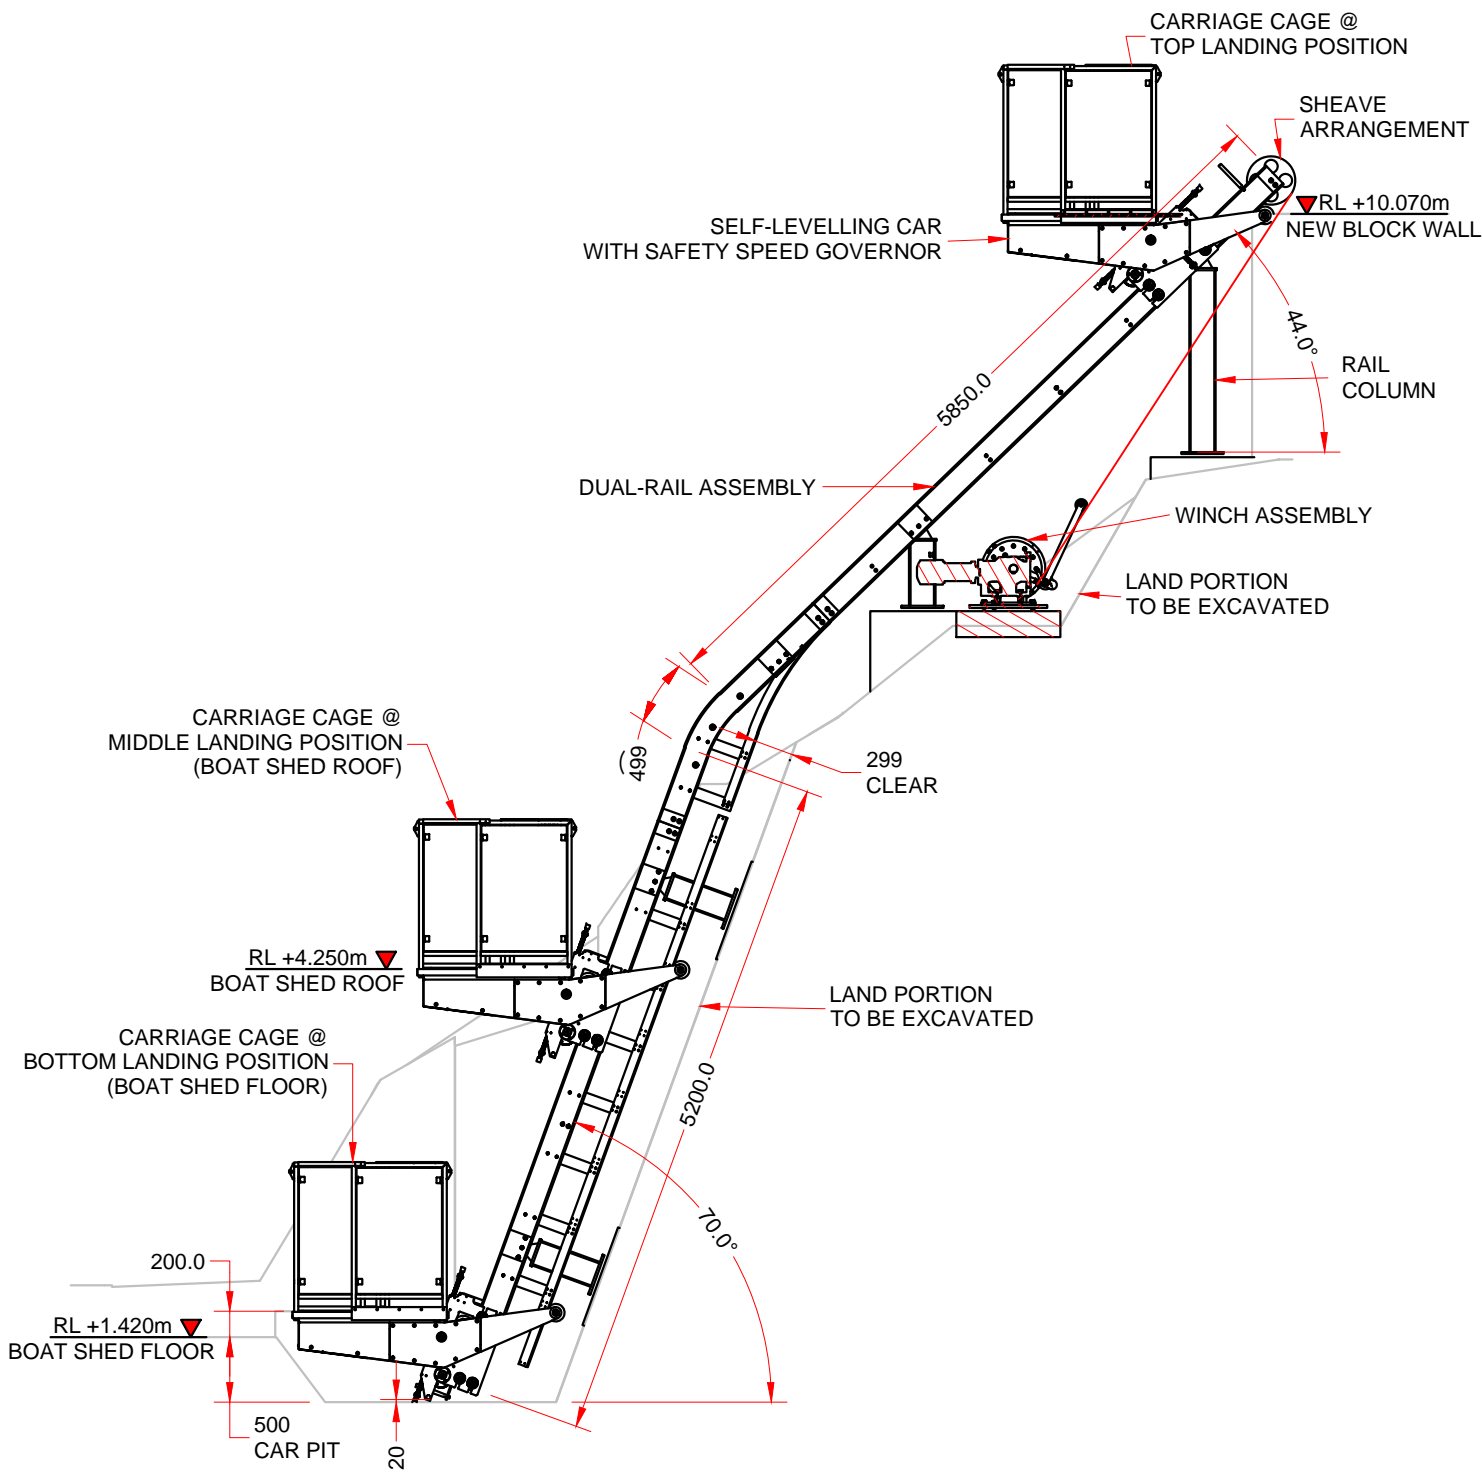

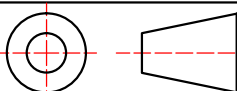
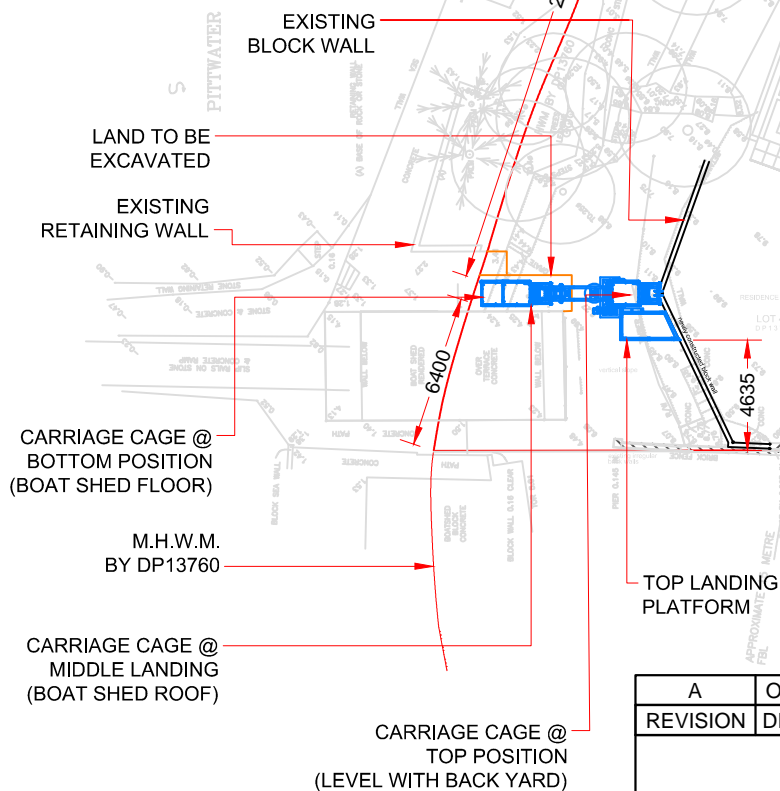
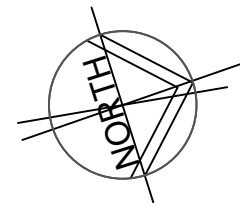


A	ORIGINAL ISSUE	S.B.V.		G.H.	28/11/2024		
REVISION	DESCRIPTION	DRAWN	CHECKED	DATE			
<div>Inclined Lift Assembly</div> <div>212 Hudson Parade Clareville</div>		<div></div> <div>2/5 WHITE ST BALGOWLAH NSW 2093 p: +61 2 8007 3441</div>					
<div>STANDARD TOLERANCES UNLESS OTHERWISE SPECIFIED</div> <div>0 DECIMALS ± 1 1 DECIMALS ± 0.5 2 DECIMALS ± 0.10 3 DECIMALS ± 0.050 ANGULAR ± 0.3°</div> <div><div>3.2 / ALL OVER</div><div>3.2 /</div><div>SURFACE TEXTURE</div></div>		SCALE	DIMENSIONS MM [INCH]				
		1:60	DO NOT SCALE				
<div></div> <div>3RD ANGLE PROJECTION</div>		<div>COPYRIGHT RESERVED</div> <div>This drawing is the property of "INCLINATOR SERVICES". It must not be copied without prior written consent. The information shown on it is to be regarded as confidential and must not be disclosed to any third party.</div>			IS-223240175-000-000	A	
					DRAWN BY: S.B.V.		
					DATE:	13/11/2024	
					SHEET:	1	OF


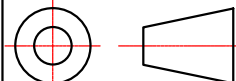



NEIGHBOUR NOTIFICATION - ELEVATION

A		ORIGINAL ISSUE		S.B.V.		G.H.		15/11/2024		
REVISION		DESCRIPTION		DRAWN		CHECKED		DATE		
Inclined Lift Assembly-Neighbour Notification Plan				<div><p>2/5 WHITE ST BALGOWLAH NSW 2093 p: +61 2 8007 3441</p></div>						
212 Hudson Parade Clareville										
STANDARD TOLERANCES UNLESS OTHERWISE SPECIFIED		SCALE	DIMENSIONS MM [INCH]		IS-223240175-000-002					A
		1:60	DO NOT SCALE							
<div>0 DECIMALS ± 1 1 DECIMALS ± 0.5 2 DECIMALS ± 0.10 3 DECIMALS ± 0.050 ANGULAR ± 0.3°</div> <div><div>3.2 / ALL OVER</div><div>3.2 /</div><div>SURFACE TEXTURE</div></div>		COPYRIGHT RESERVED This drawing is the property of "INCLINATOR SERVICES". It must not be copied without prior written consent. The information shown on it is to be regarded as confidential and must not be disclosed to any third party.				DRAWN BY: S.B.V.				
						DATE: 15/11/2024				
<div></div> 3RD ANGLE PROJECTION		SHEET: 2				OF 2		A4		


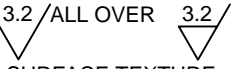
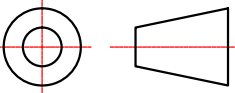


NEIGHBOUR NOTIFICATION - PLAN

A		ORIGINAL ISSUE		S.B.V.		G.H.		15/11/2024	
REVISION		DESCRIPTION		DRAWN		CHECKED		DATE	
Inclined Lift Assembly-Neighbour Notification Plan				<div><p>2/5 WHITE ST BALGOWLAH NSW 2093 p: +61 2 8007 3441</p></div>					
212 Hudson Parade Clareville									
STANDARD TOLERANCES UNLESS OTHERWISE SPECIFIED		SCALE	DIMENSIONS MM [INCH]						
		1:300	DO NOT SCALE						
<div>0 DECIMALS ± 1 1 DECIMALS ± 0.5 2 DECIMALS ± 0.10 3 DECIMALS ± 0.050 ANGULAR ± 0.3°</div> <div><div>3.2 / ALL OVER</div><div>3.2 /</div><div>SURFACE TEXTURE</div></div>		<div>COPYRIGHT RESERVED</div> <div>This drawing is the property of "INCLINATOR SERVICES". It must not be copied without prior written consent. The information shown on it is to be regarded as confidential and must not be disclosed to any third party.</div>			IS-223240175-000-002			A	
					DRAWN BY: S.B.V.				
<div></div> <div>3RD ANGLE PROJECTION</div>		DATE: 15/11/2024							
		SHEET: 1		OF 2		A4			

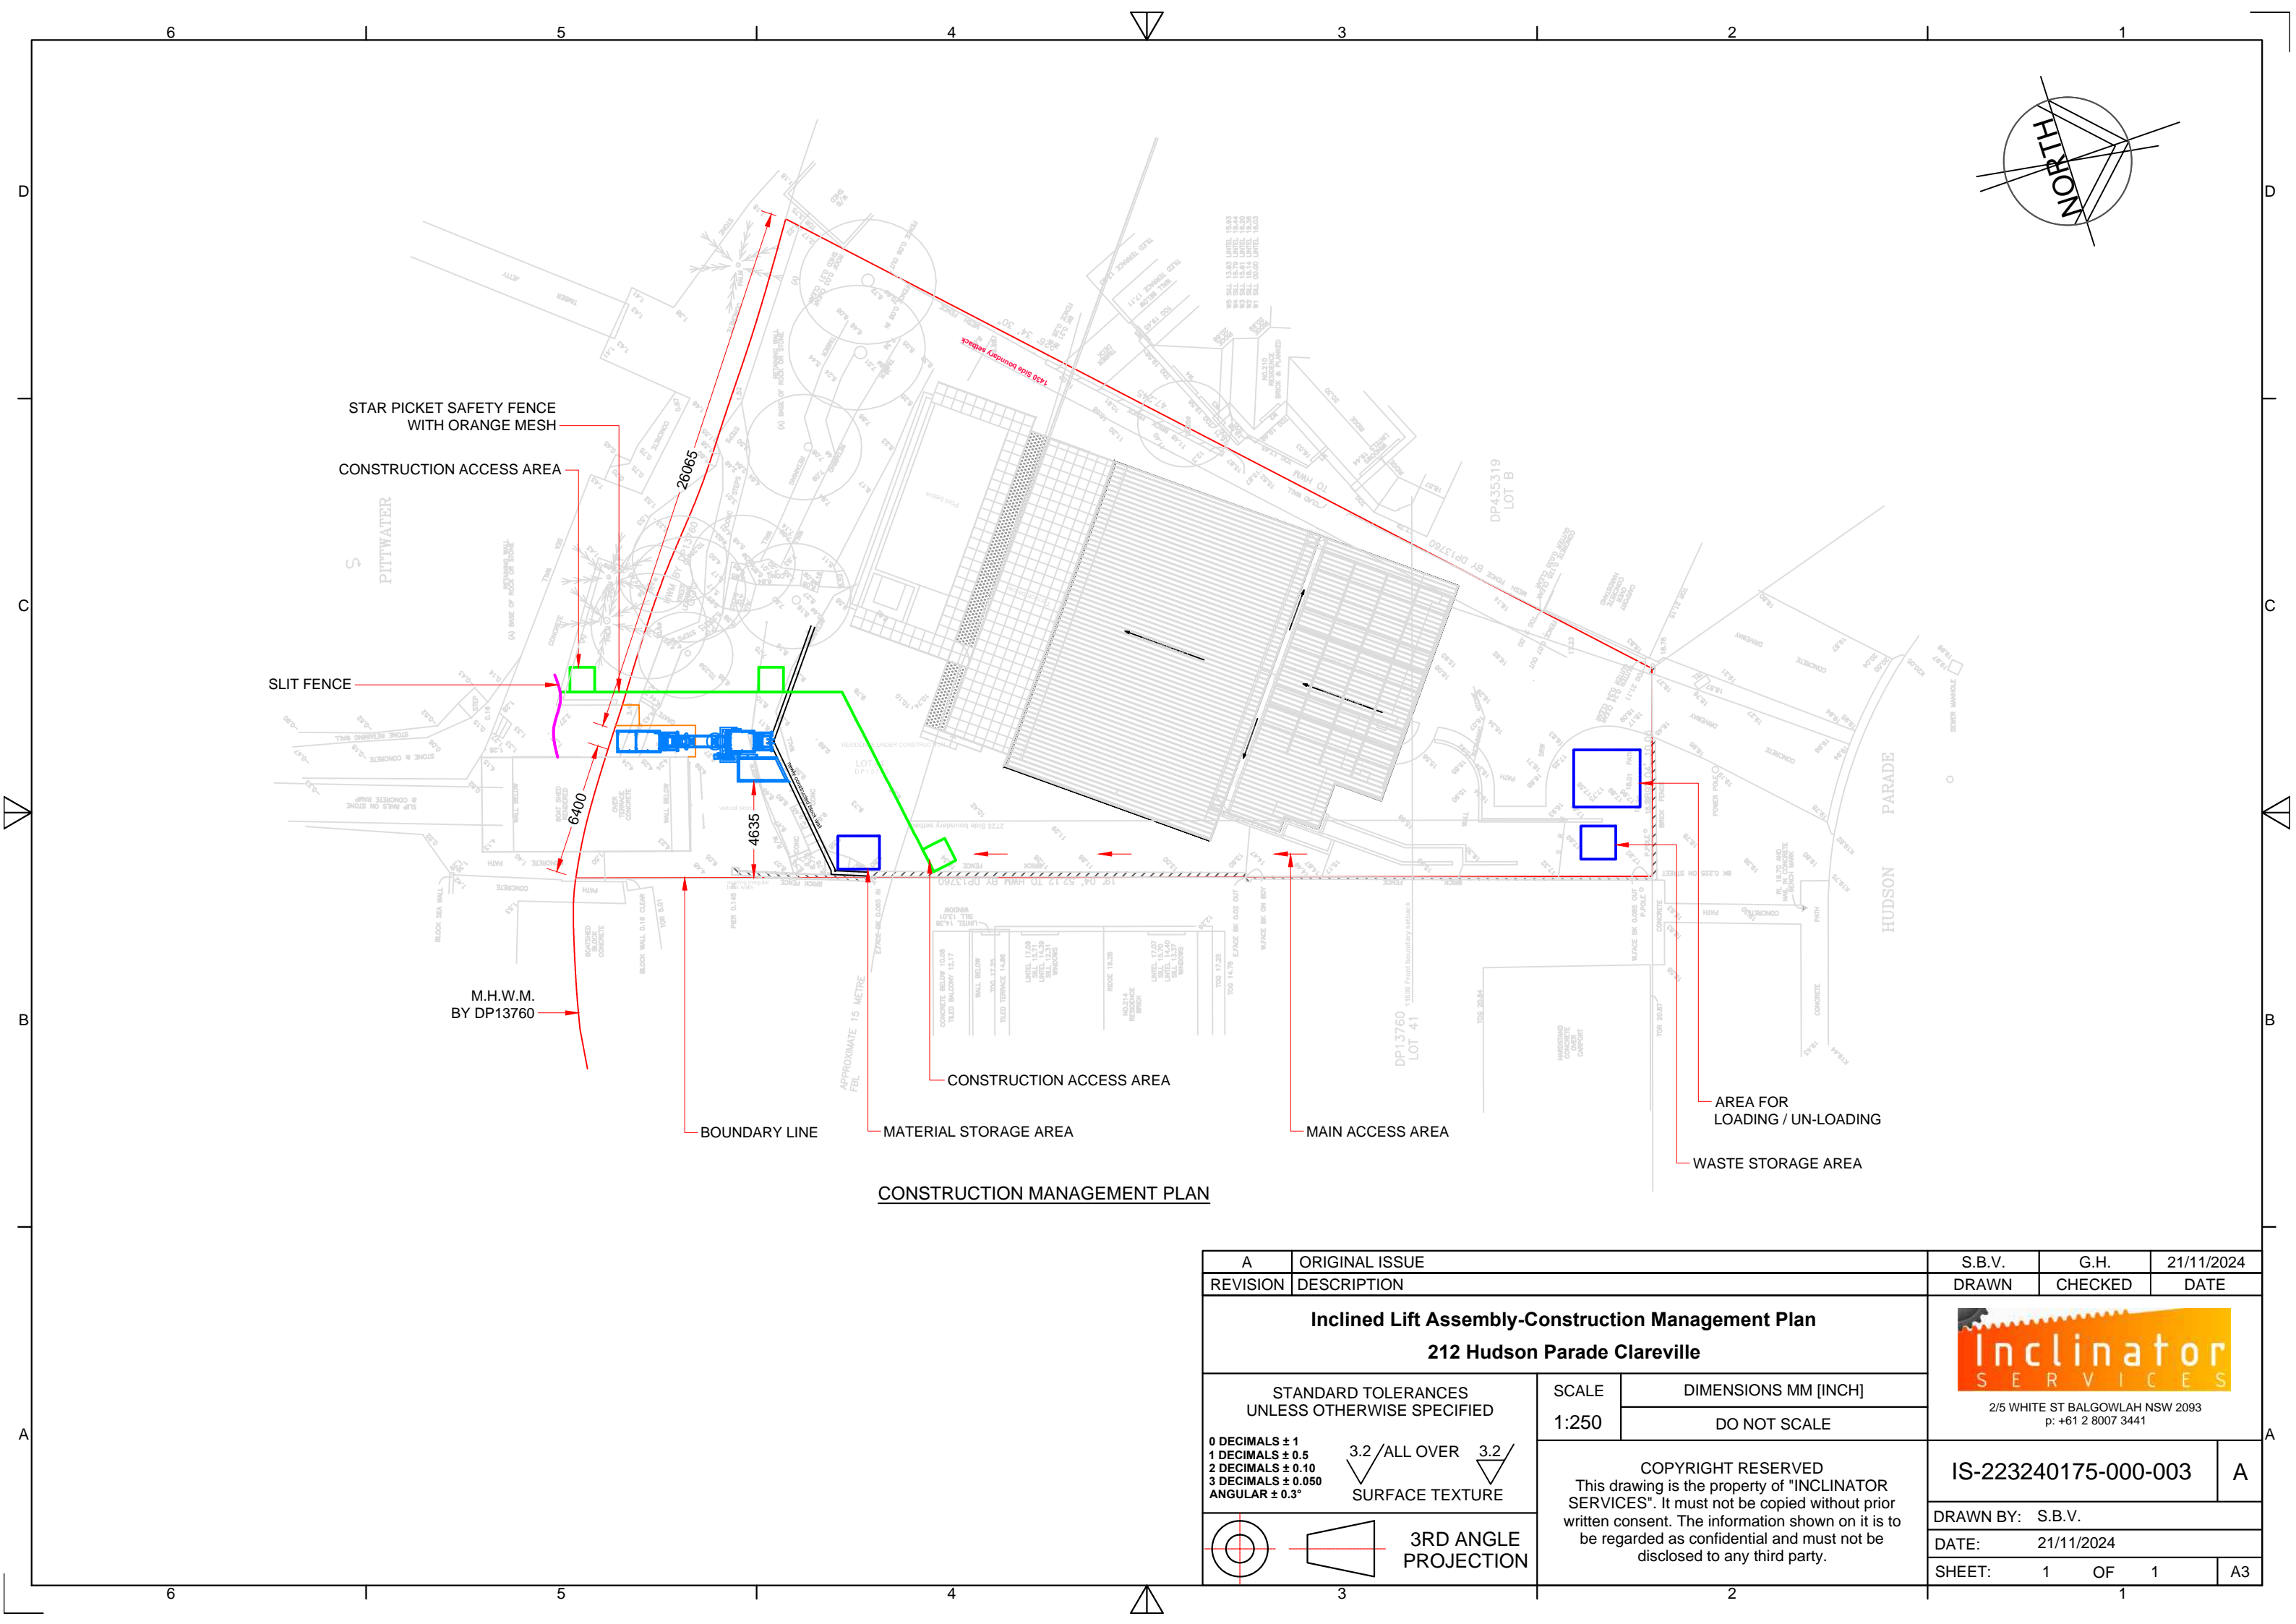

CONSTRUCTION MANAGEMENT PLAN

A	ORIGINAL ISSUE	S.B.V.	G.H.	21/11/2024	
REVISION	DESCRIPTION	DRAWN	CHECKED	DATE	
<div>Inclined Lift Assembly-Construction Management Plan</div> <div>212 Hudson Parade Clareville</div>		<div><div>2/5 WHITE ST BALGOWLAH NSW 2093 p: +61 2 8007 3441</div></div>			
STANDARD TOLERANCES UNLESS OTHERWISE SPECIFIED		SCALE	DIMENSIONS MM [INCH]		
<div>0 DECIMALS ± 1</div> <div>1 DECIMALS ± 0.5</div> <div>2 DECIMALS ± 0.10</div> <div>3 DECIMALS ± 0.050</div> <div>ANGULAR ± 0.3°</div> <div>3.2/ALL OVER 3.2/ SURFACE TEXTURE</div>		1:250	DO NOT SCALE		
		<div>COPYRIGHT RESERVED</div> <div>This drawing is the property of "INCLINATOR SERVICES". It must not be copied without prior written consent. The information shown on it is to be regarded as confidential and must not be disclosed to any third party.</div>			
<div>3RD ANGLE PROJECTION</div> <div>3</div>		IS-223240175-000-003			A
		DRAWN BY: S.B.V.			
		DATE: 21/11/2024			
		SHEET: 1 OF 1			A3
		1			