


NO. 534 WARRINGAH ROAD, FORESTVILLE

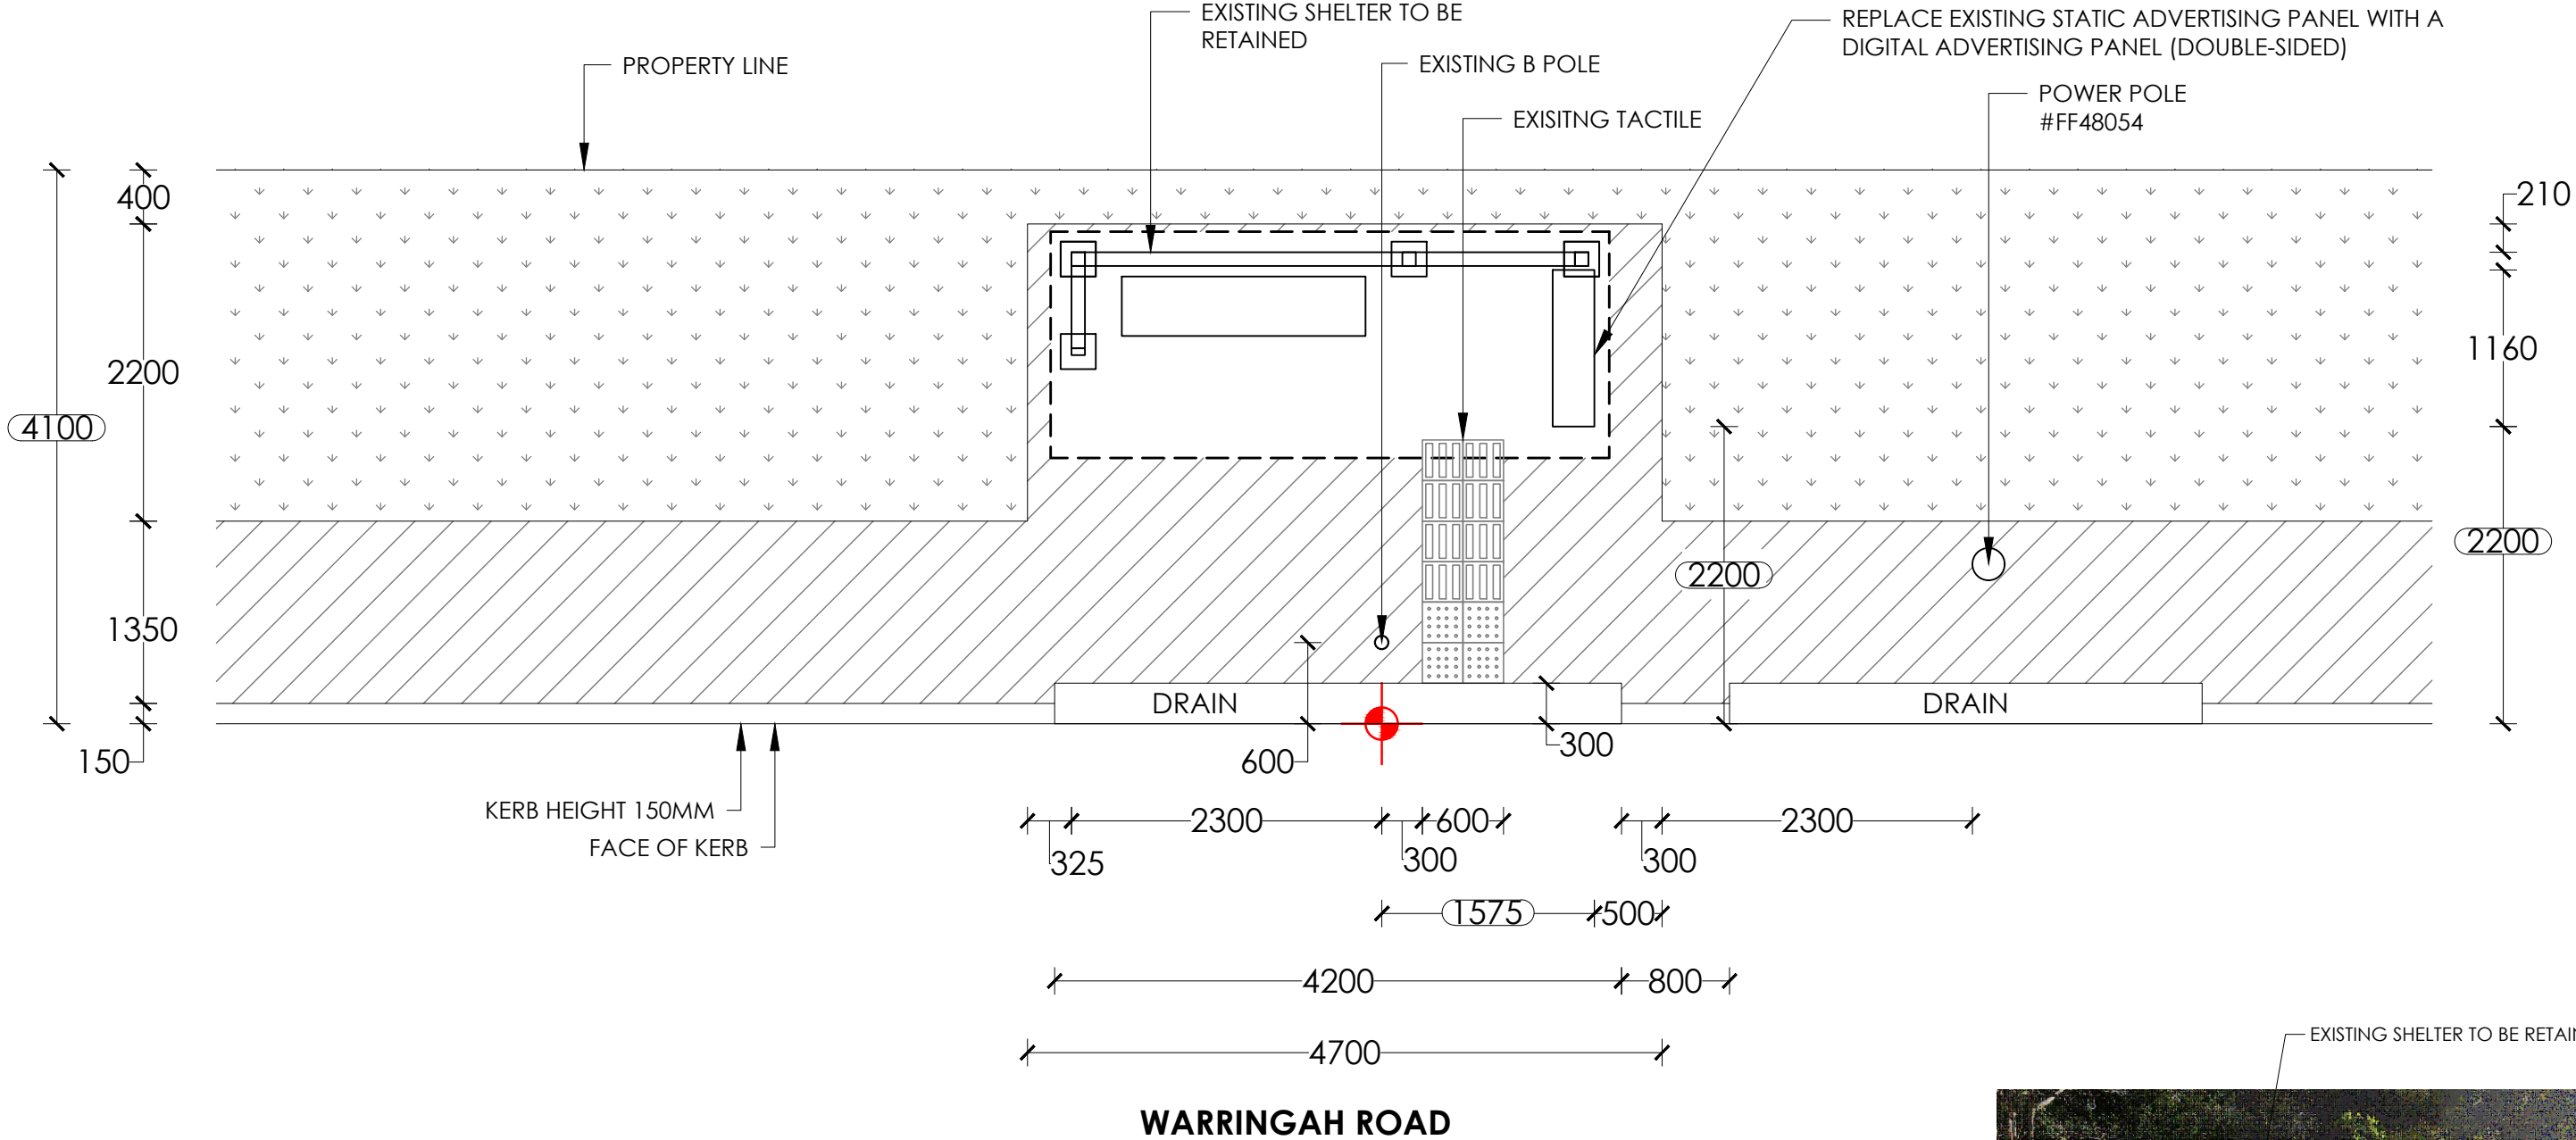

- NOTES:**
1. Retrofit digital screen
  2. Existing shelter to remain.
  3. Reinststate all disturbed areas to match existing, refer hatch legend.

**NOTE:**  
PROPOSED CONFIG - DIGITAL/DIGITAL

| SURVEY |       | TRANSITION TABLE |  |
|--------|-------|------------------|--|
| 1      | → 0.8 |                  |  |
| 2      | ↓ 6.0 |                  |  |
| 3      | ↓ 2.0 |                  |  |
|        |       |                  |  |

**LEGEND:**

- EXISTING PAVERS/CONCRETE
- GRASS
- NEW PAVERS/CONCRETE
- SET OUT POINT



**PROPOSED**

**SCALE 1:50**

SITE ADDRESS : IN FRONT OF NO. 534 WARRINGAH ROAD, FORESTVILLE

SITE # : 5704

BUS STOP: F4 (208669)



|                |      |          |      |         |             |
|----------------|------|----------|------|---------|-------------|
| PAPER SIZE: A3 |      |          |      | SCALE   | DRAWING NO. |
|                |      |          |      | 1:50    | 101         |
|                | A    | 21/03/25 | SYN  | REV NO. | DATE        |
|                | REV. | DATE     | INT. | A       | 21/03/25    |