


NO. 292 CONDAMINE STREET, NORTH MANLY

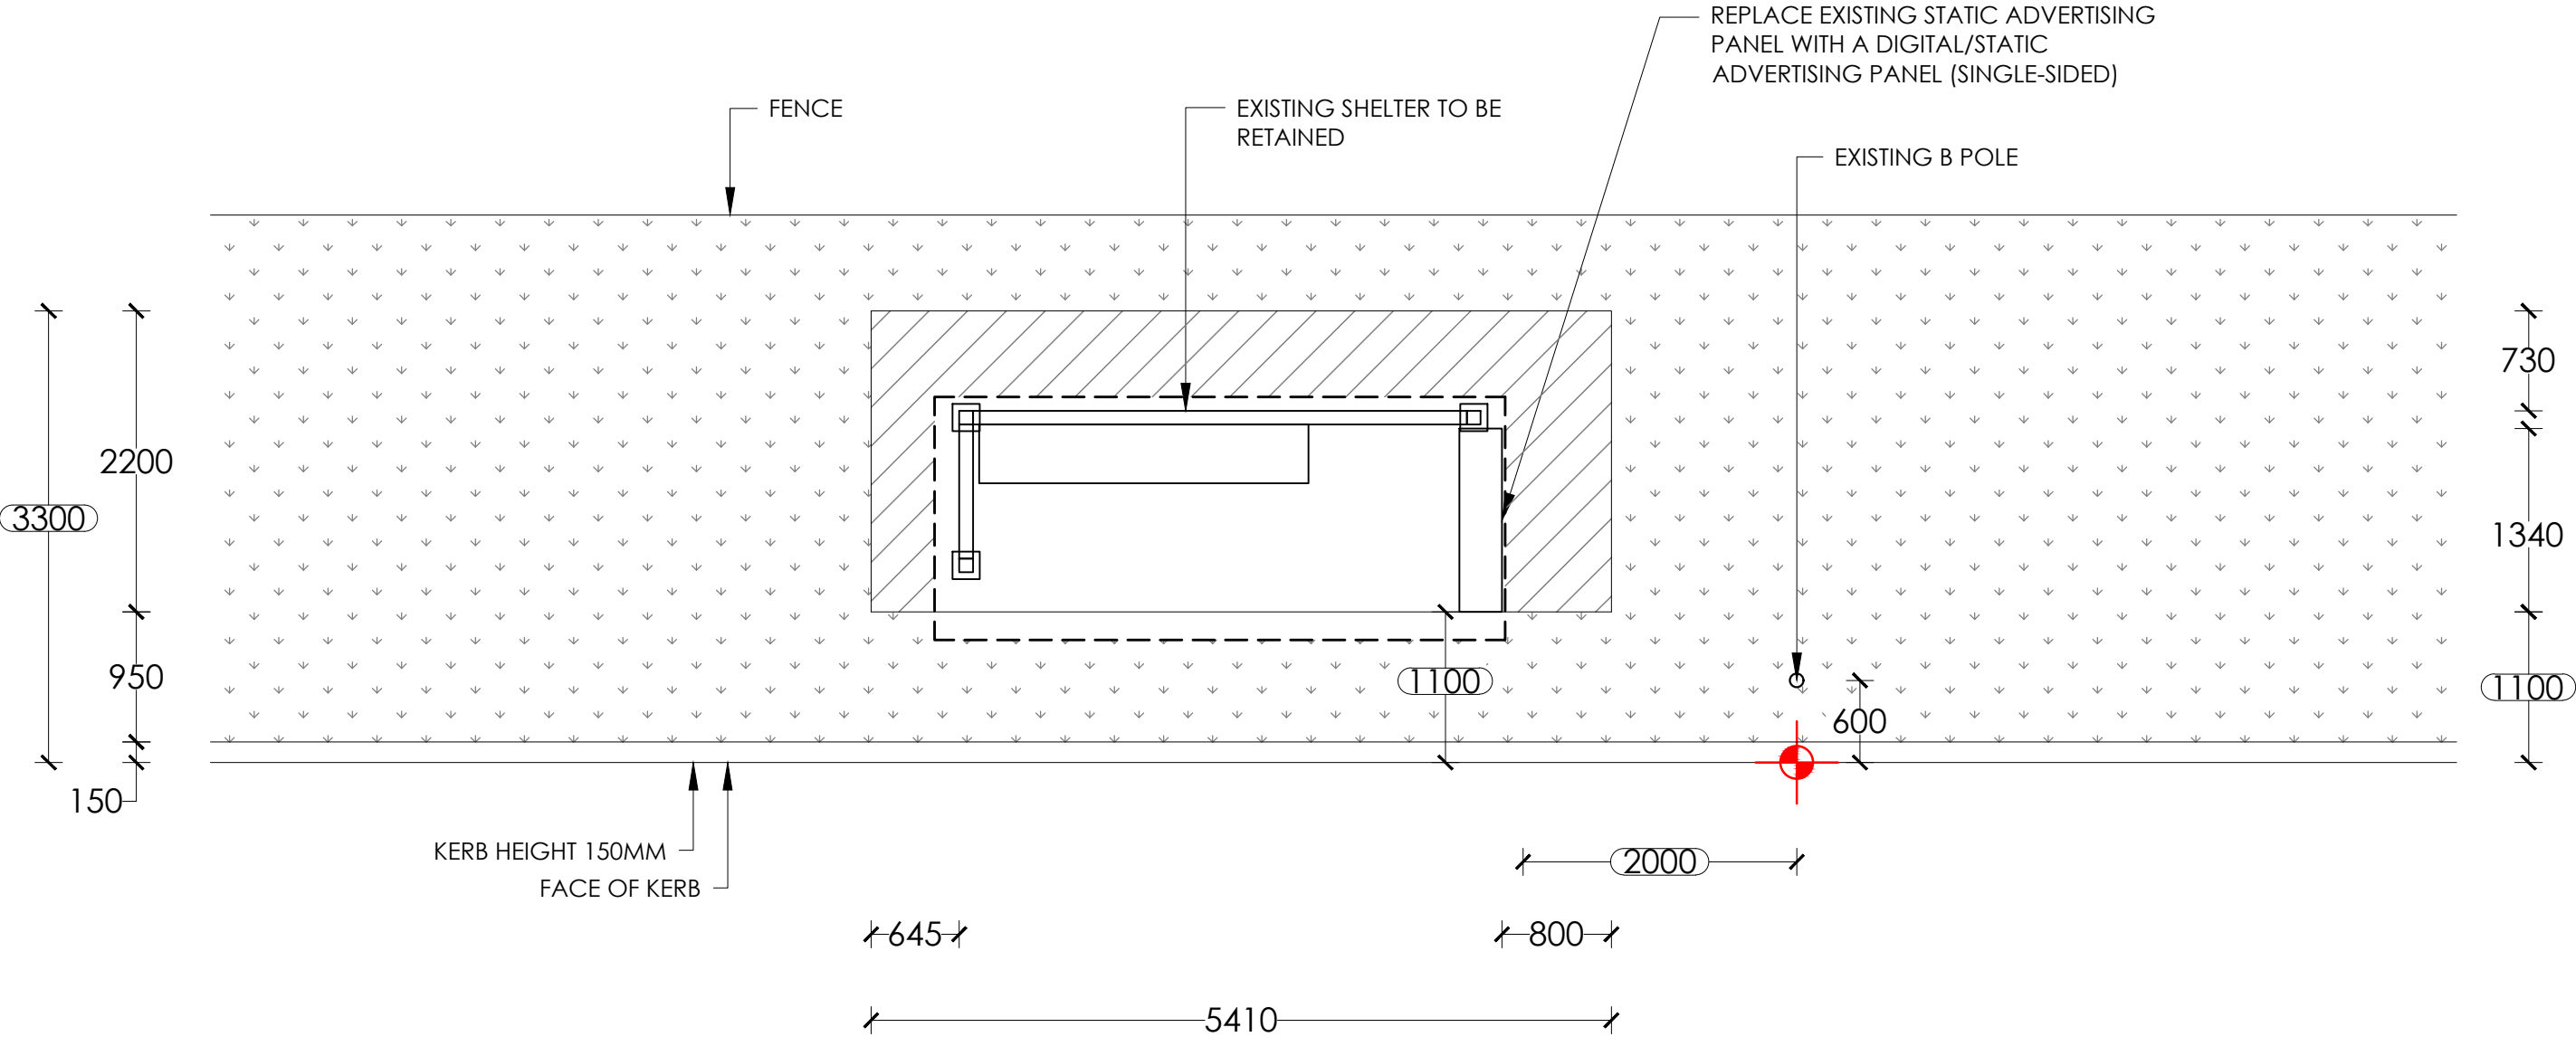

CONDAMINE STREET

NOTES:

1. Retrofit digital screen
2. Existing shelter to remain.
3. Reinstate all disturbed areas to match existing, refer hatch legend.

NOTE:

PROPOSED CONFIG - DIGITAL/STATIC

SURVEY


1	0.7
2	0.0

TRANSITION TABLE

LEGEND:

- EXISTING PAVERS/CONCRETE
- GRASS
- NEW PAVERS/CONCRETE
- SET OUT POINT

EXISTING SHELTER TO BE RETAINED

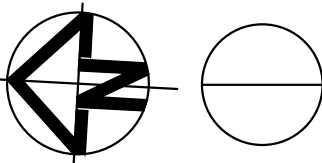

PROPOSED
SCALE 1:50

SITE ADDRESS : IN FRONT OF NO. 292 CONDAMINE STREET, NORTH MANLY

SITE # : 20555

BUS STOP: I1 (210032)



PAPER SIZE: A3

			SCALE	DRAWING NO.
			1:50	101
B	27/03/25	SYN	REV NO.	DATE
A	04/08/17	NK		
REV.	DATE	INT.	B	27/03/25