



PROPOSED PRIVACY SCREEN & SAFETY BARRIER
FOR No7 PAVILION STREET QUEENSCLIFF 12th May 2021
Details prepared by Peter Formosa 0410403442

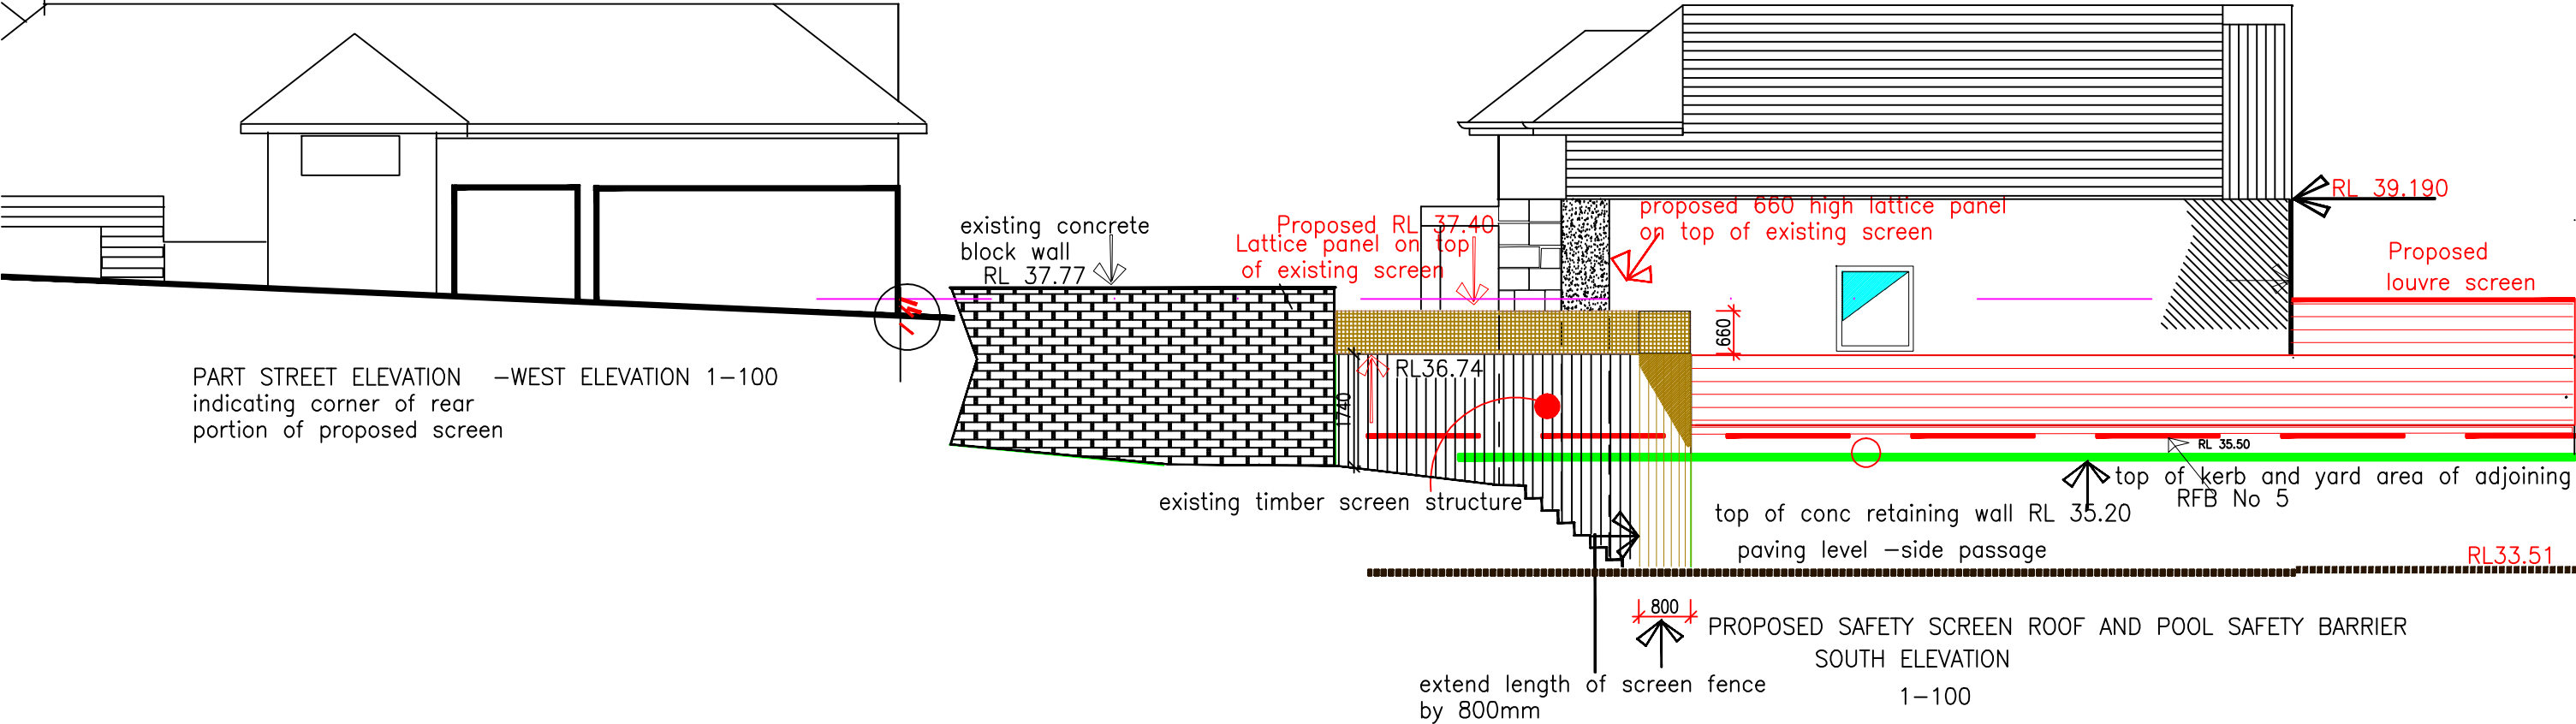


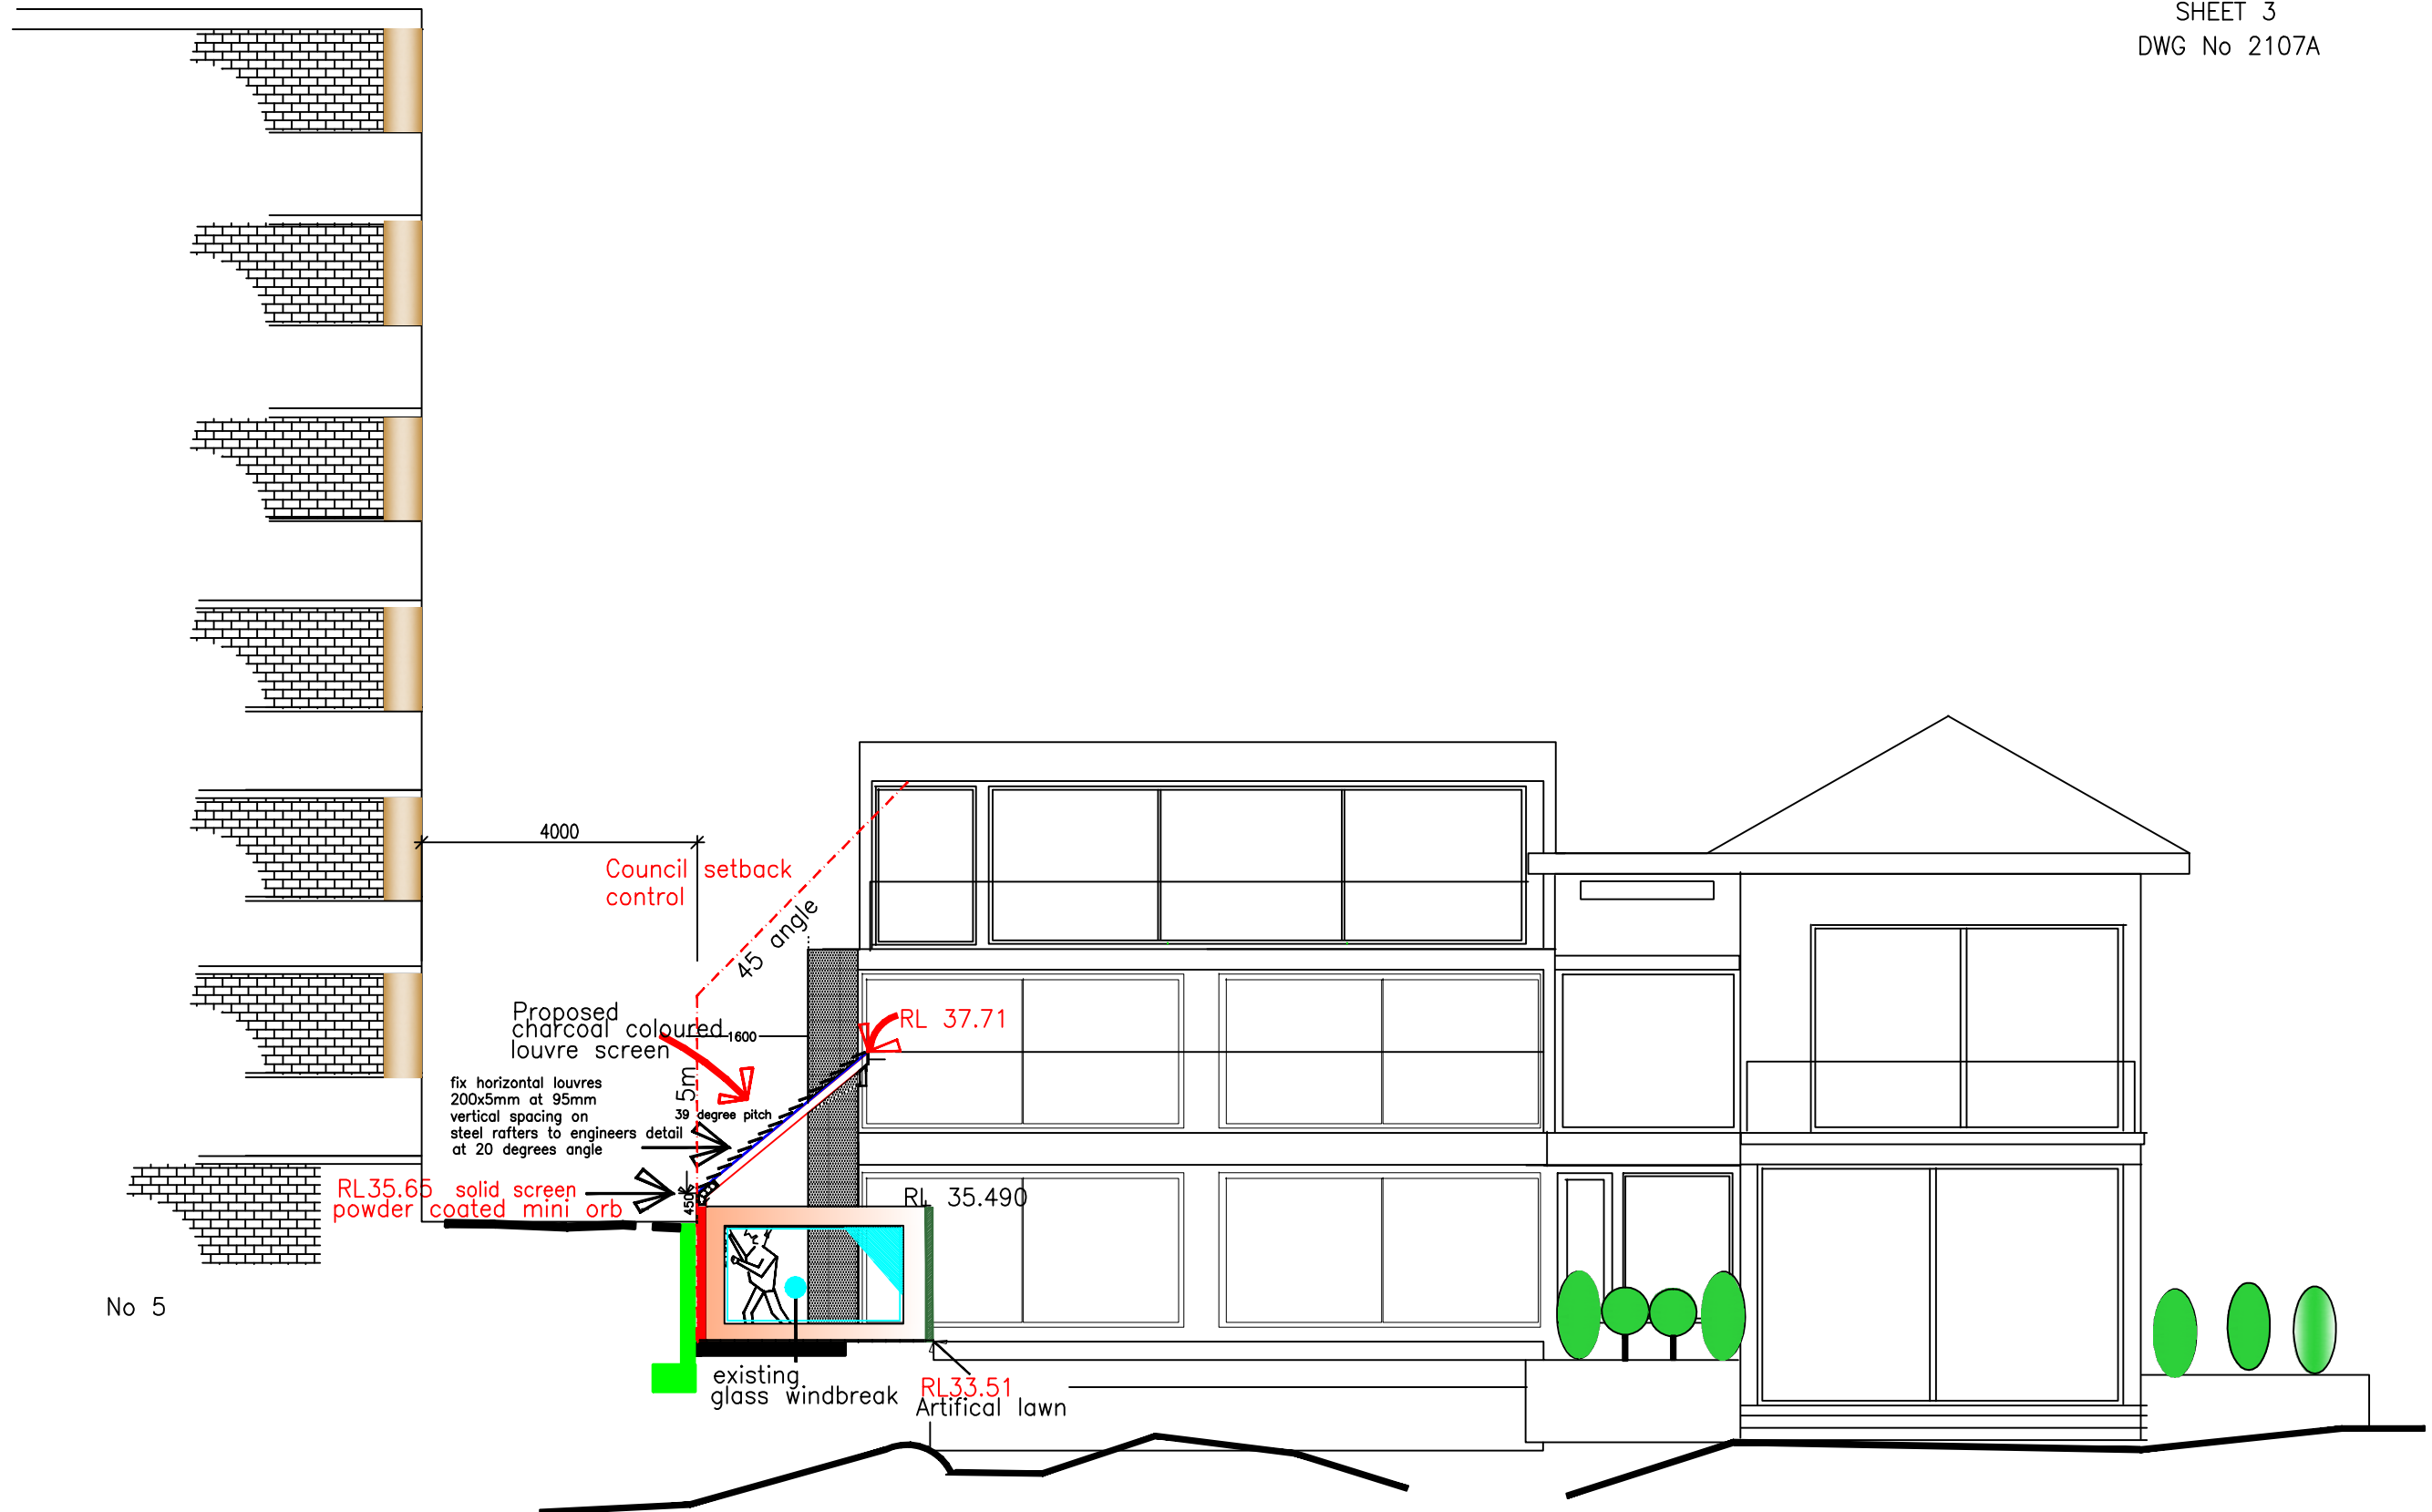


REAR ELEVATION -EAST ELEVATION 1-100

PROPOSED PRIVACY SCREEN & SAFETY BARRIER
FOR No7 PAVILION STREET QUEENSCLIFF 21st JULY 2021

Details prepared by Peter Formosa 0410403442

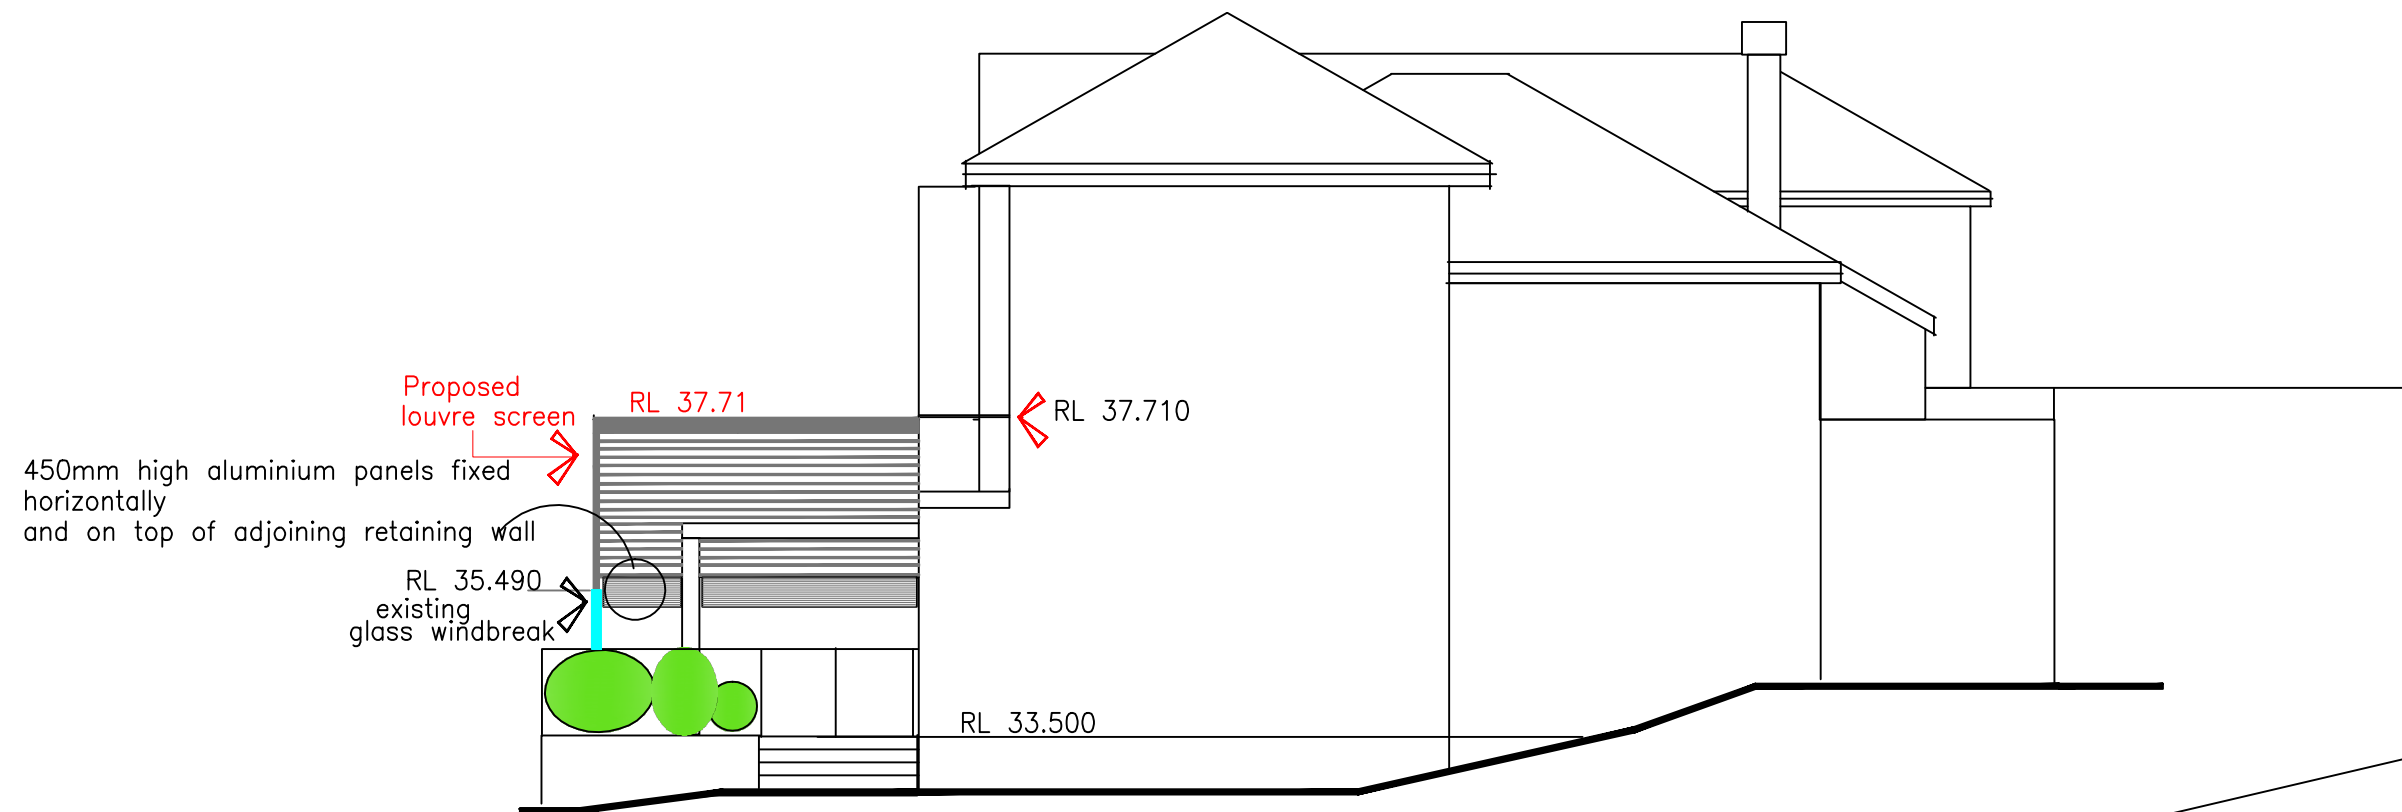

NORTH ELEVATION 1-100

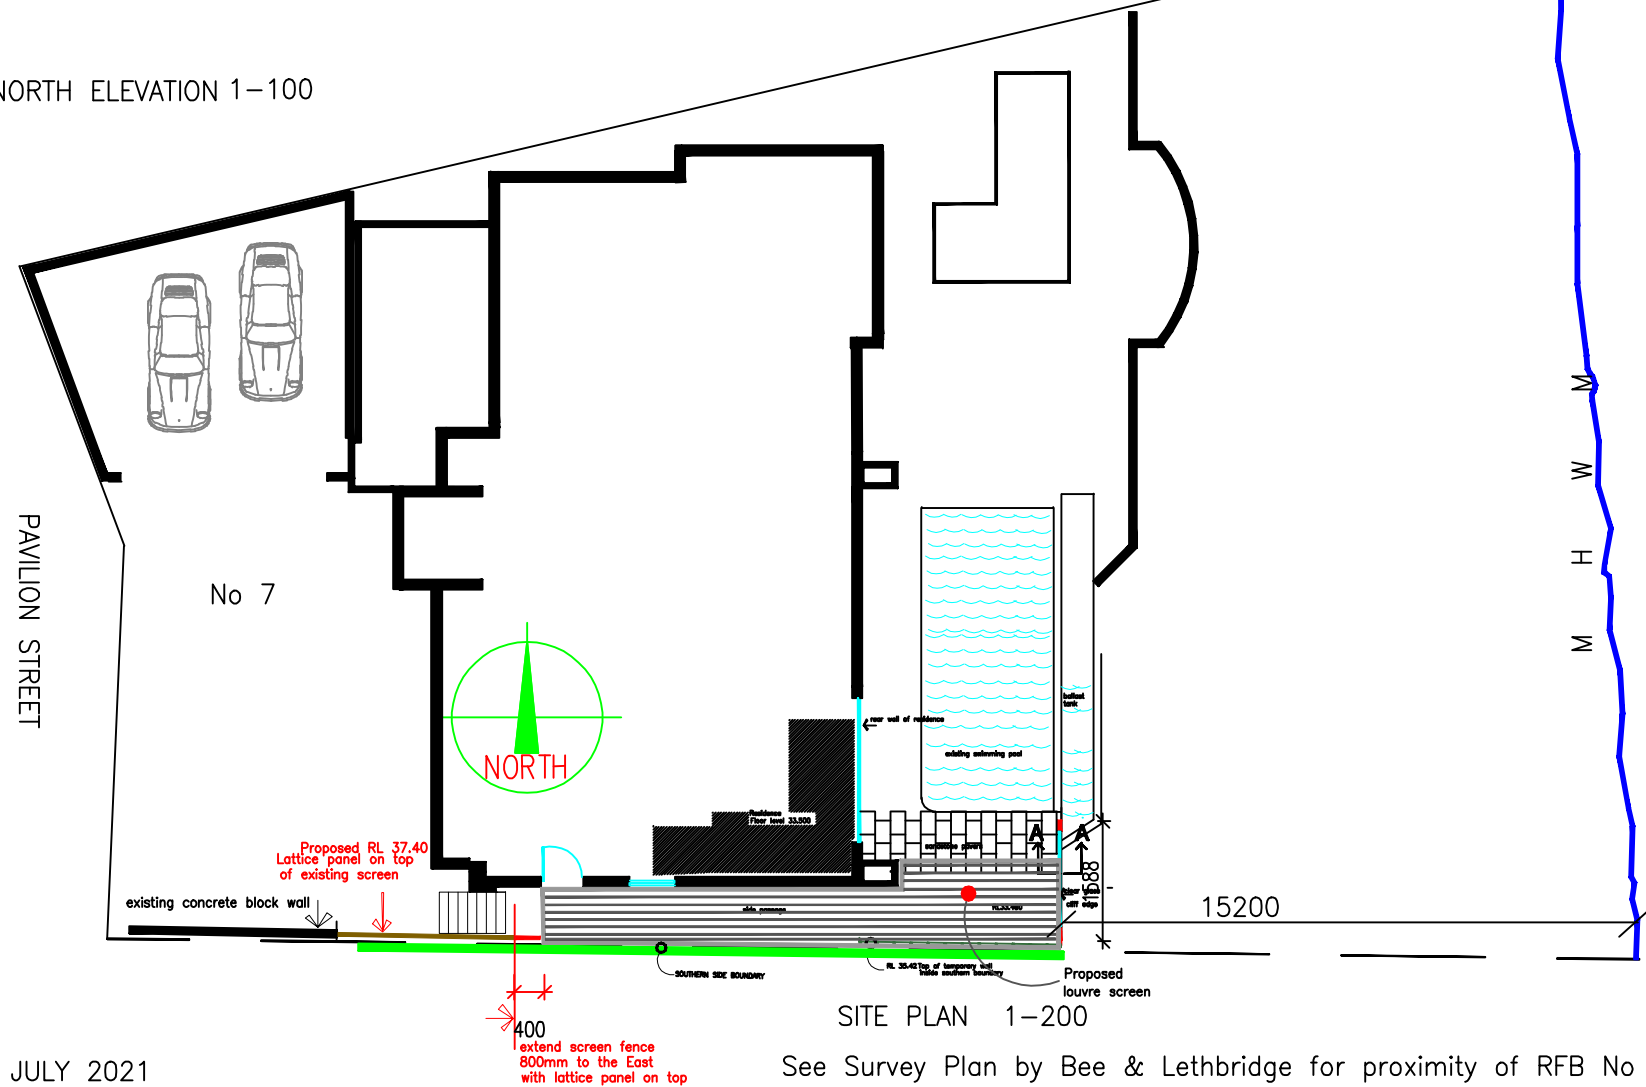

PROPOSED PRIVACY SCREEN & SAFETY BARRIER
FOR No7 PAVILION STREET QUEENSCLIFF 21st JULY 2021
Details prepared by Peter Formosa 0410403442