



PITTWATER ROAD, IN FRONT OF NO. 3 ARNOTT CRESCENT, WARRIEWOOD

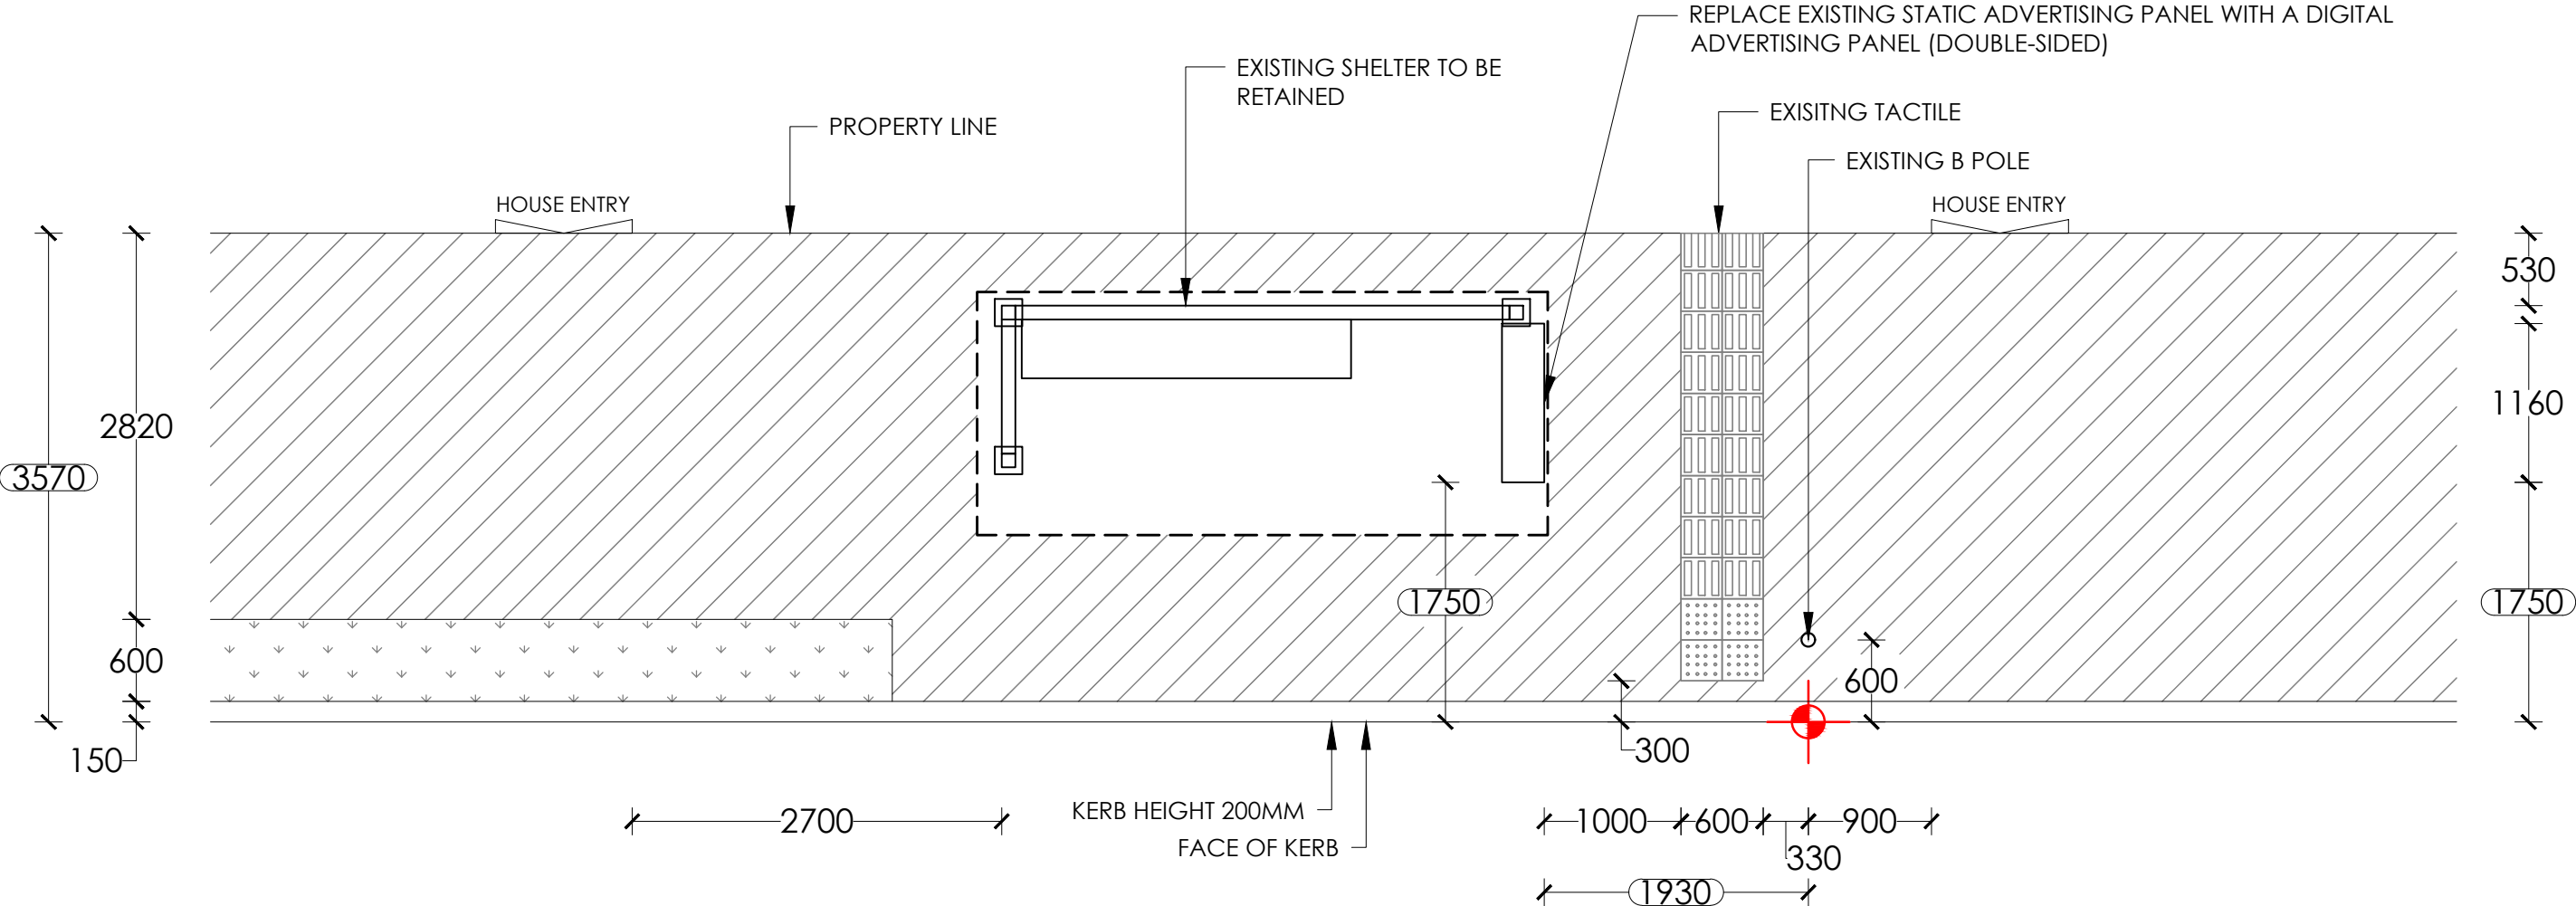

PITTWATER ROAD

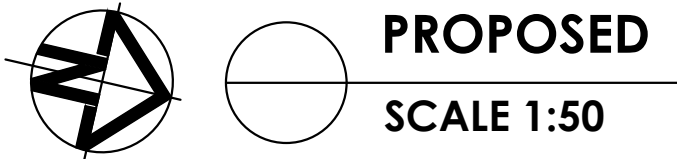

- NOTES:**
- 1. Retrofit digital screen
 - 2. Existing shelter to remain.
 - 3. Reinstate all disturbed areas to match existing, refer hatch legend.
 - 4. Power pole located 13m to the right of the shelter.

NOTE:
PROPOSED CONFIG - DIGITAL/DIGITAL

SURVEY		TRANSITION TABLE	
1	3.0		
2	2.4		
3	0.0		

LEGEND:

- EXISTING PAVERS/CONCRETE
- GRASS
- NEW PAVERS/CONCRETE
- SET OUT POINT

