



SITE PLAN

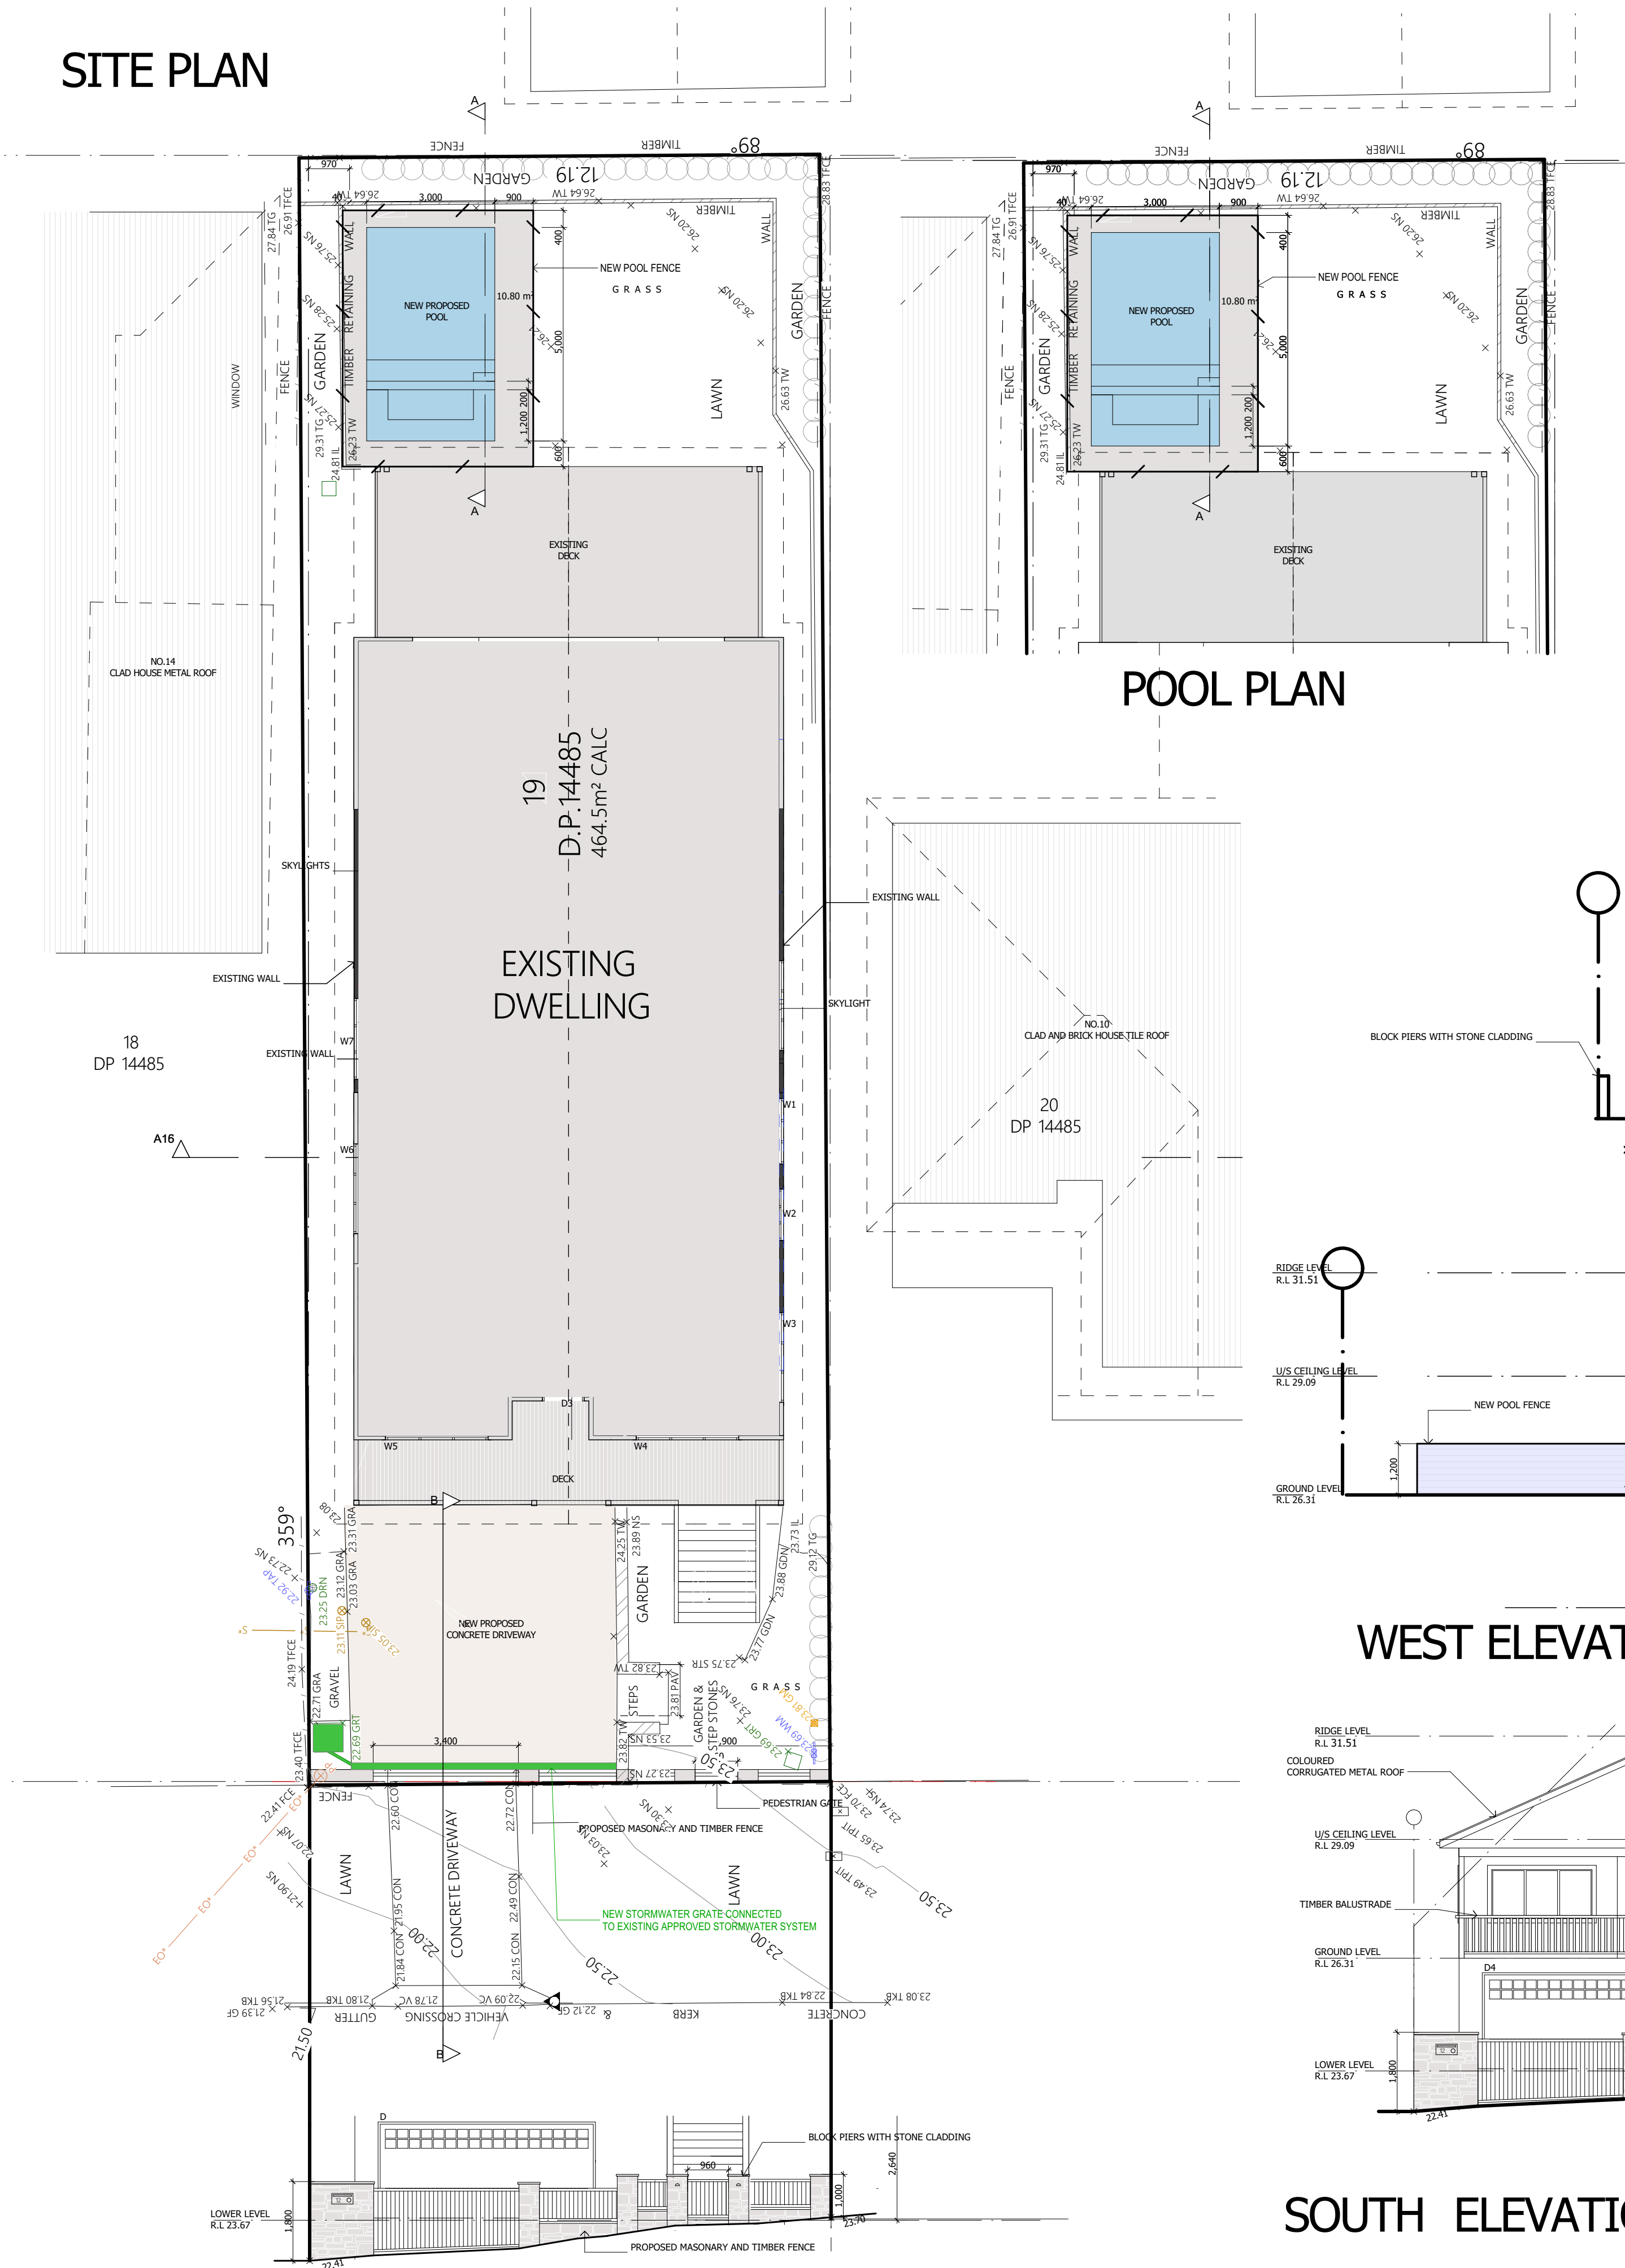


FENCE ELEVATION

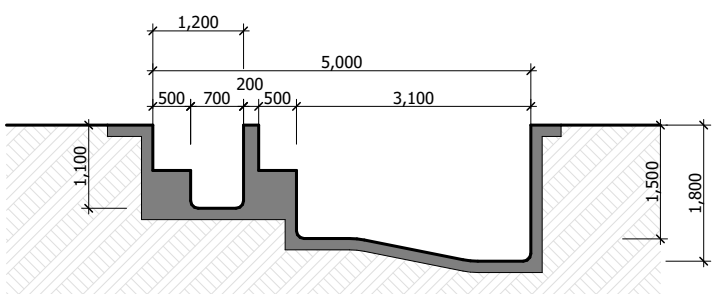


POOL SECTION
A-A


POOL PLAN

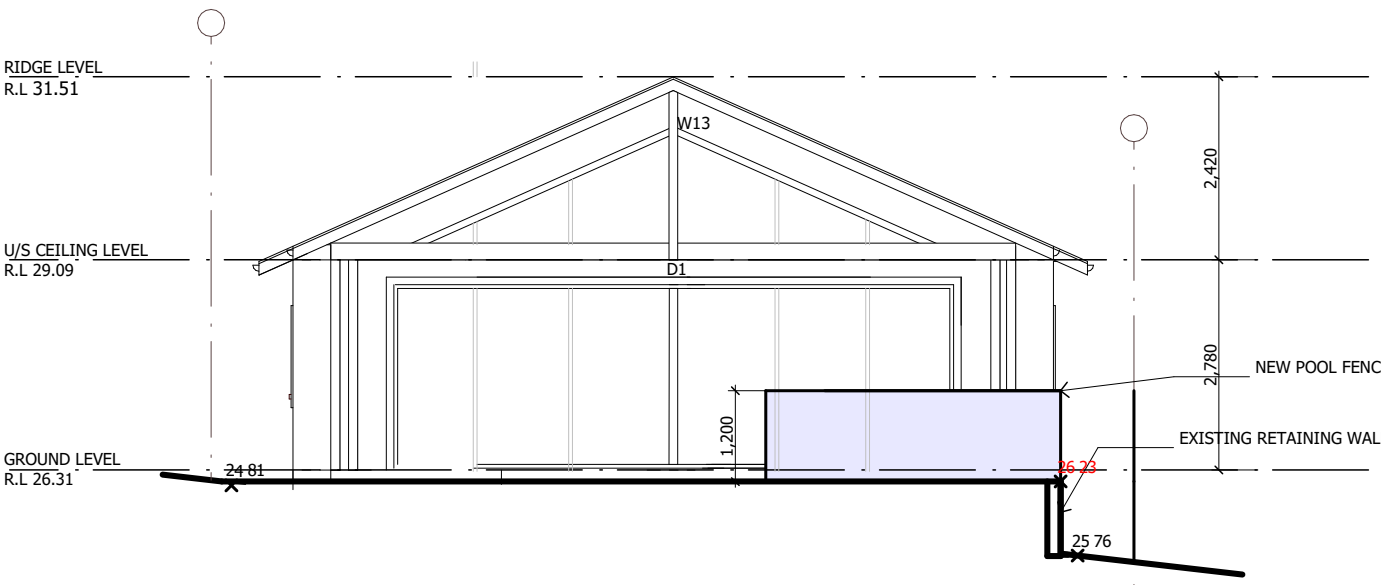

NORTH ELEVATION

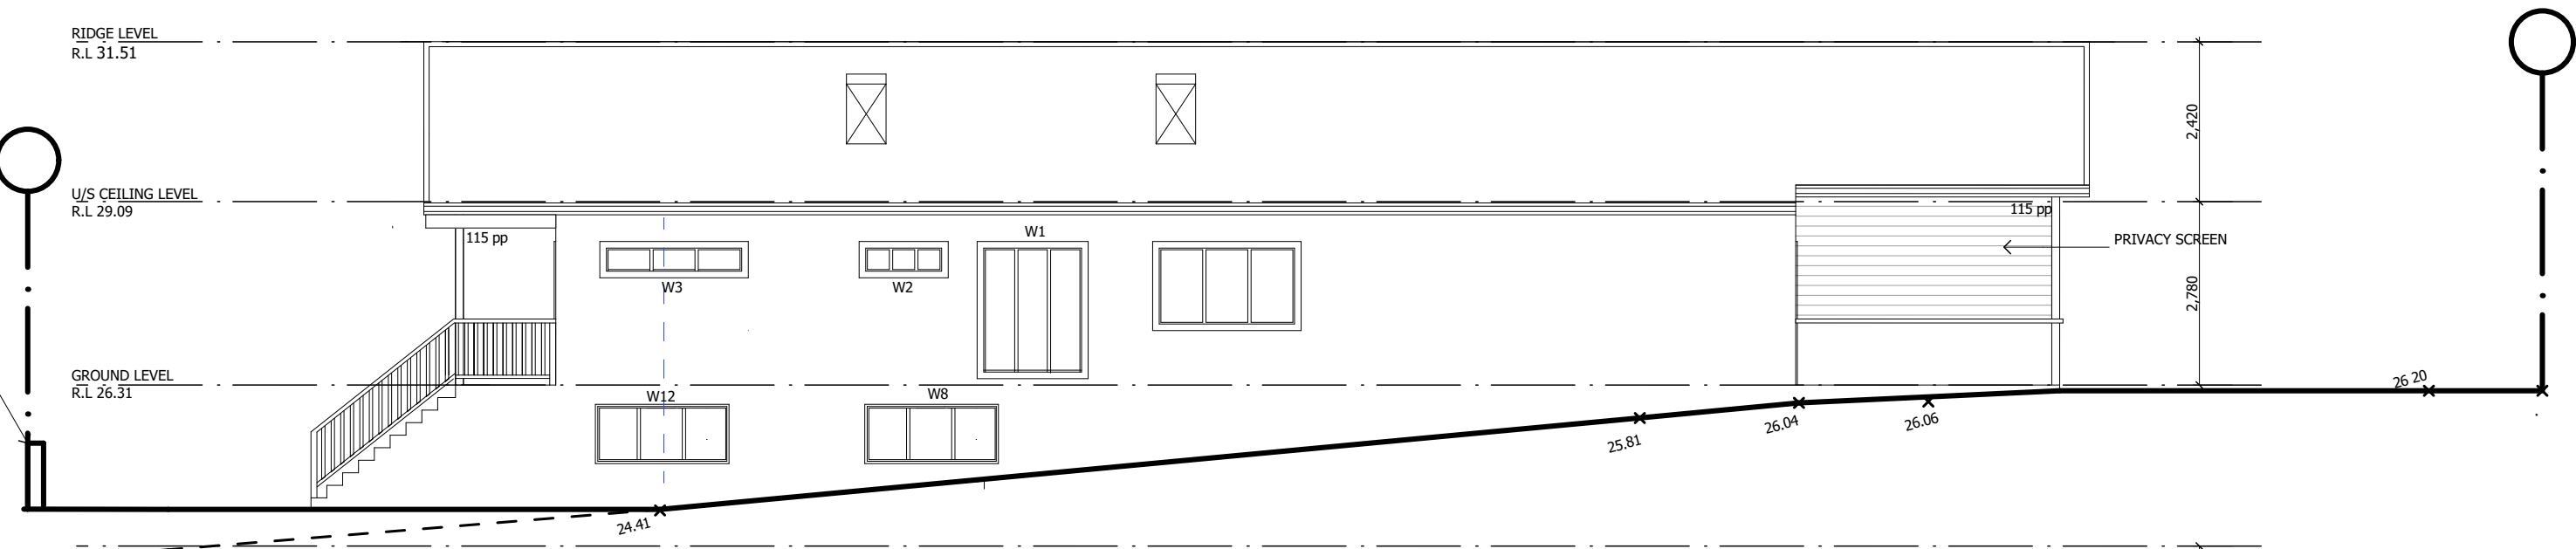


EAST ELEVATION

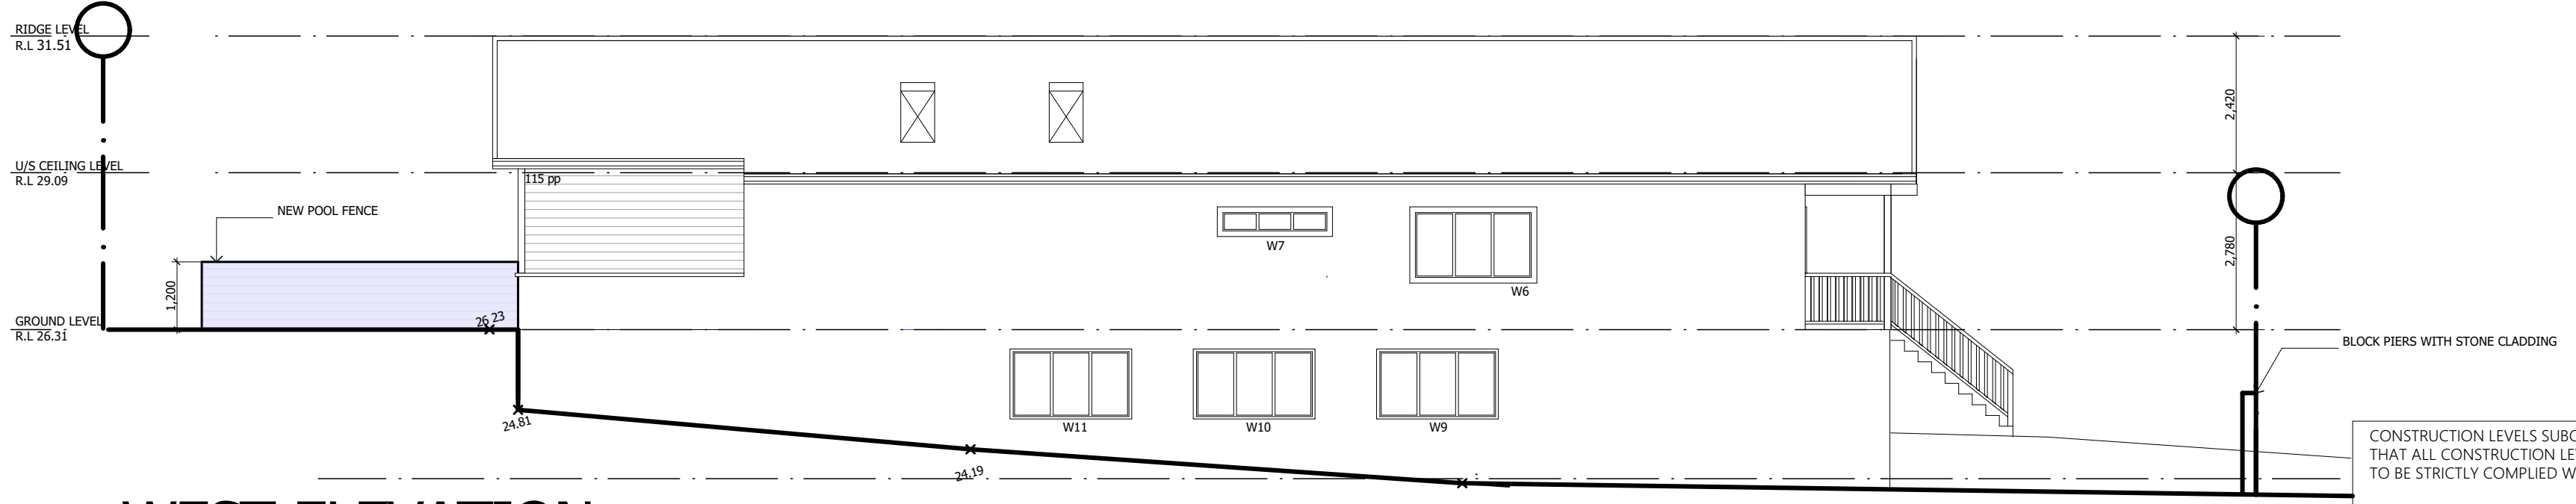

WEST ELEVATION



SOUTH ELEVATION

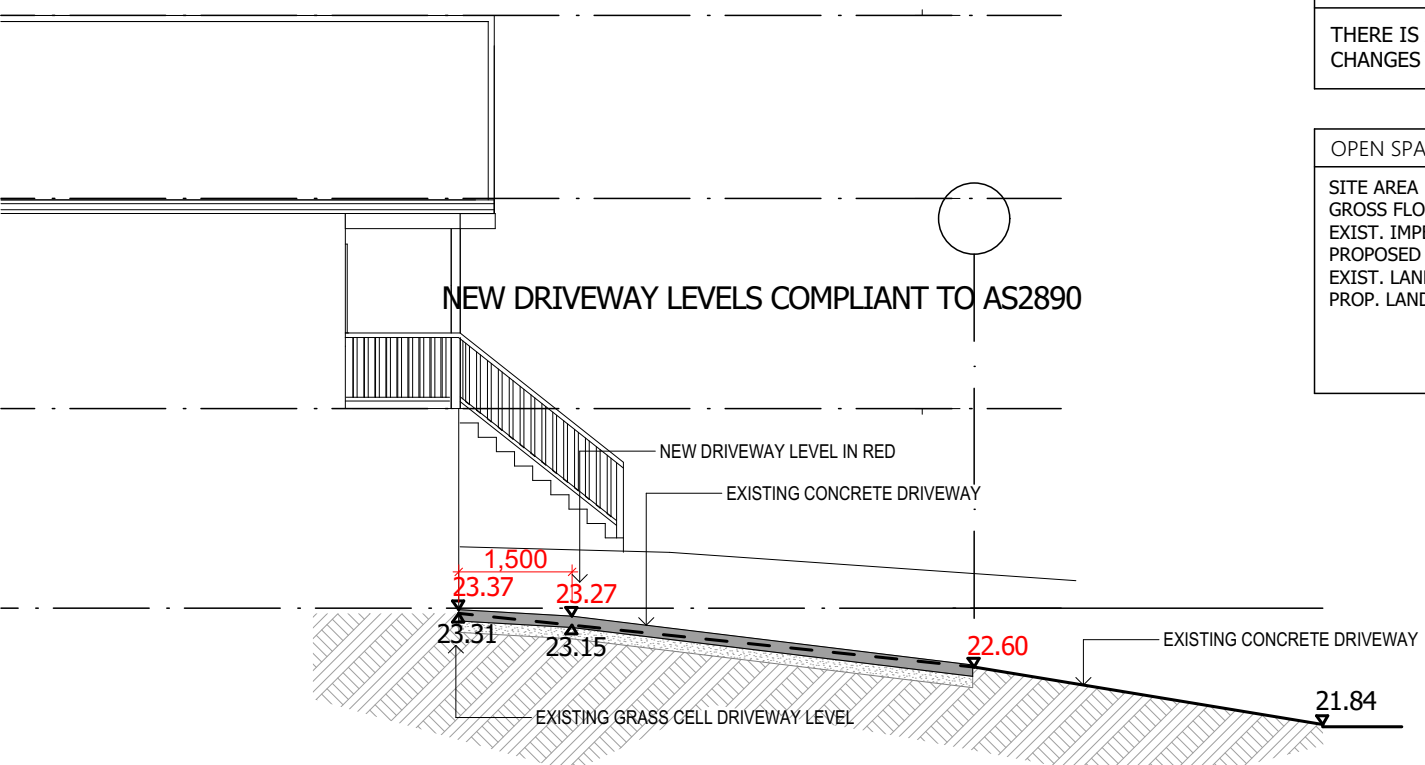

DRIVEWAY SECTION
B-B

CONSTRUCTION LEVELS SUBCONTRACTOR TO ENSURE THAT ALL CONSTRUCTION LEVELS MARKED ON PLAN TO BE STRICTLY COMPLIED WITH

NOTE 1 ALL DIMENSIONS ARE SUBJECT TO AMENDMENT AFTER A CHECK MEASURE ON SITE

STORMWATER

THERE IS AN EXISTING STORMWATER SYSTEM AND THERE WILL BE NO CHANGES TO THIS EXISTING STORMWATER.

OPEN SPACE CALCULATIONS		
SITE AREA	464.5 sqm	
GROSS FLOOR AREA	254.0 sqm	
EXIST. IMPERVIOUS AREA	251.0 sqm	62%
PROPOSED IMPERVIOUS AREA	372.4 sqm	80%
EXIST. LANDSCAPED AREA	173.5 sqm	38%
PROP. LANDSCAPED AREA	92.1 sqm	20%