



SRV VEHICLE PROFILE

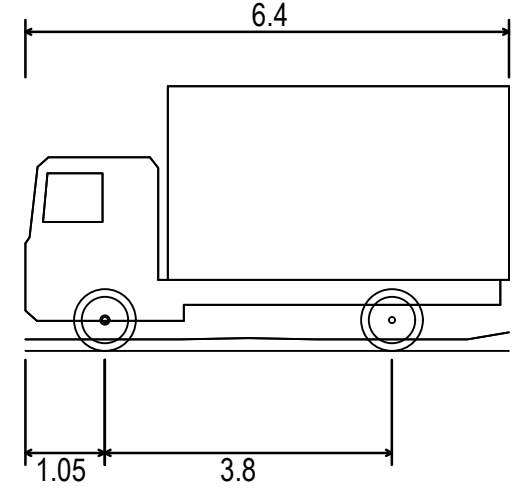


SRV Vert Clearance  
Overall Length 6.400m  
Overall Width 2.330m  
Overall Body Height 3.500m  
Min Body Ground Clearance 0.150m  
Track Width 2.330m  
Lock-to-lock time 4.00s  
Curb to Curb Turning Radius 7.100m


B99 VEHICLE PROFILE

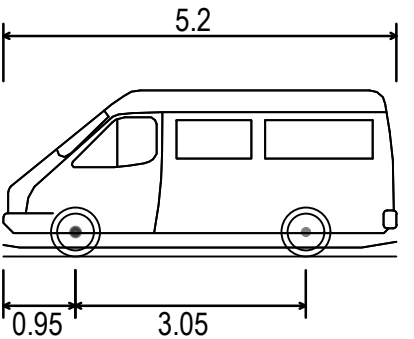


B99 Vert Clearance (2004)  
Overall Length 5.200m  
Overall Width 1.940m  
Overall Body Height 2.200m  
Min Body Ground Clearance 0.120m  
Track Width 1.840m  
Lock-to-lock time 4.00s  
Curb to Curb Turning Radius 8.000m

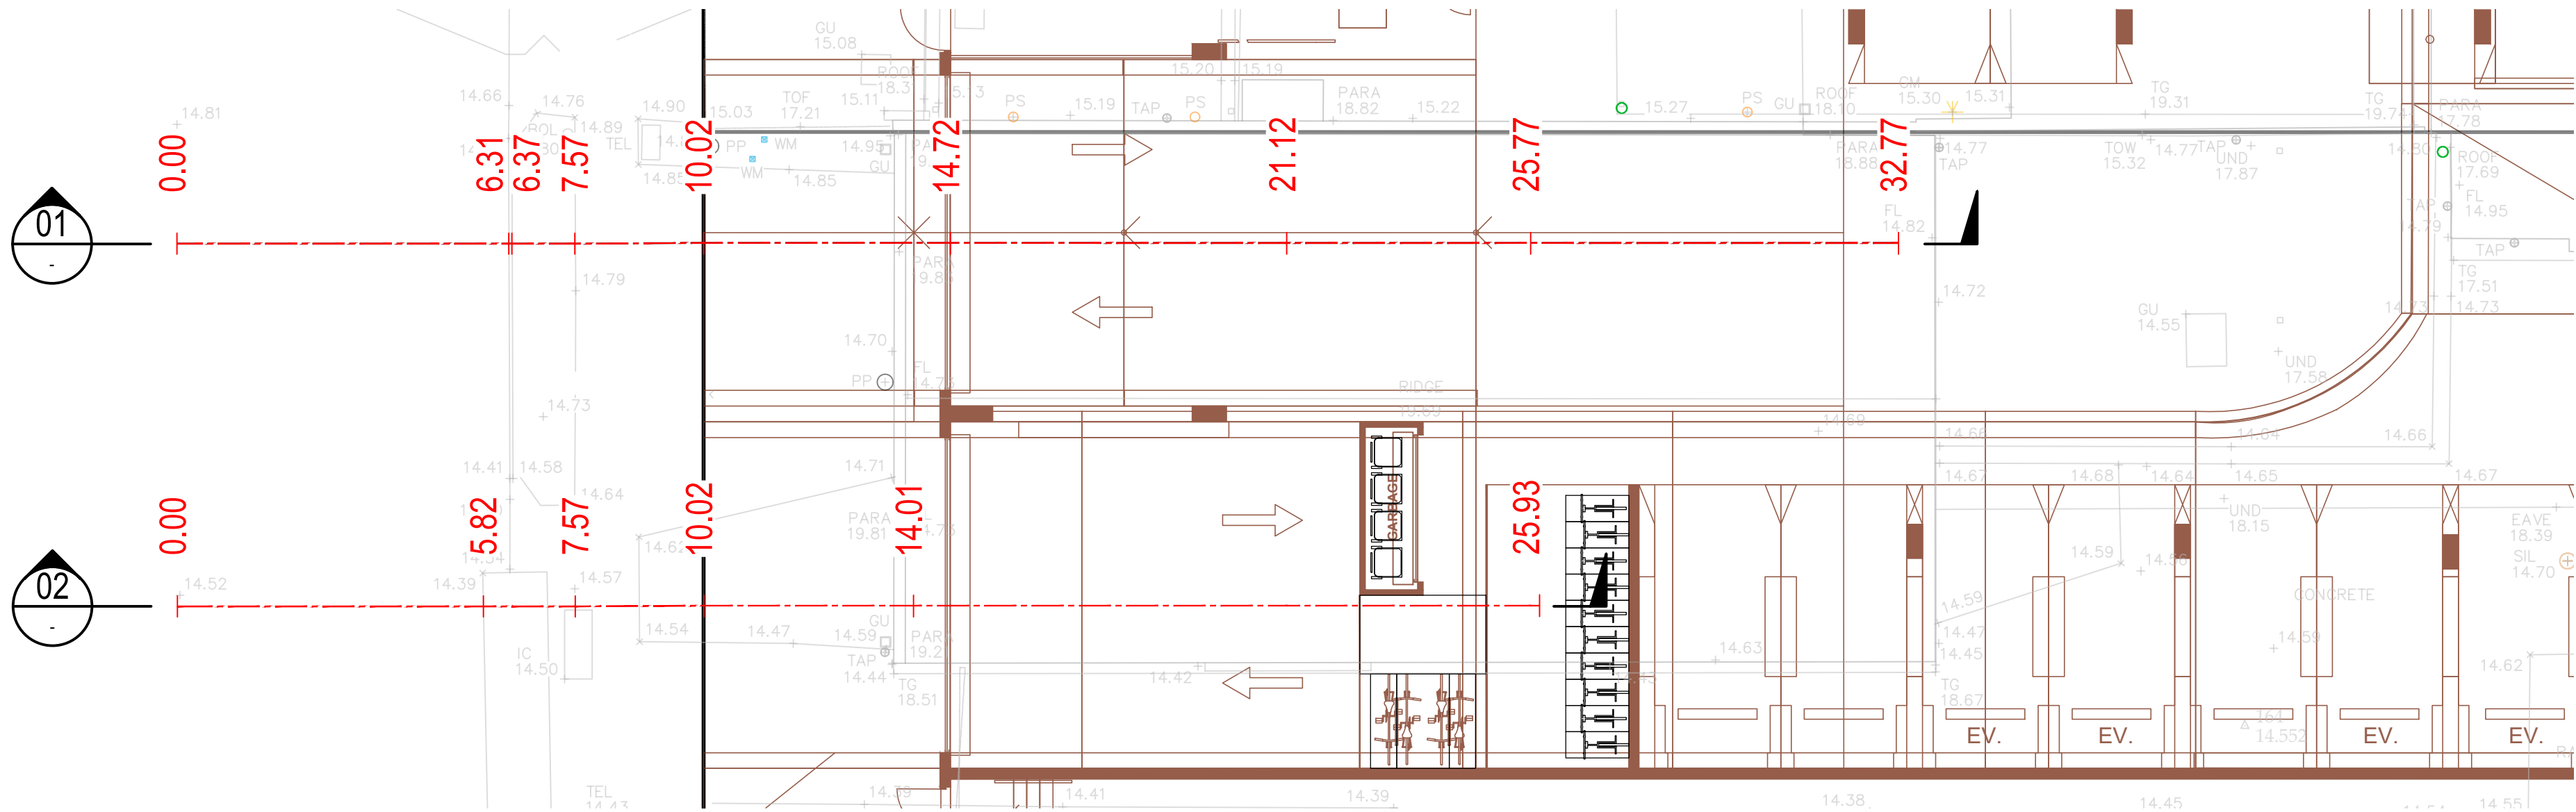


PLAN  
SCALE 1:100

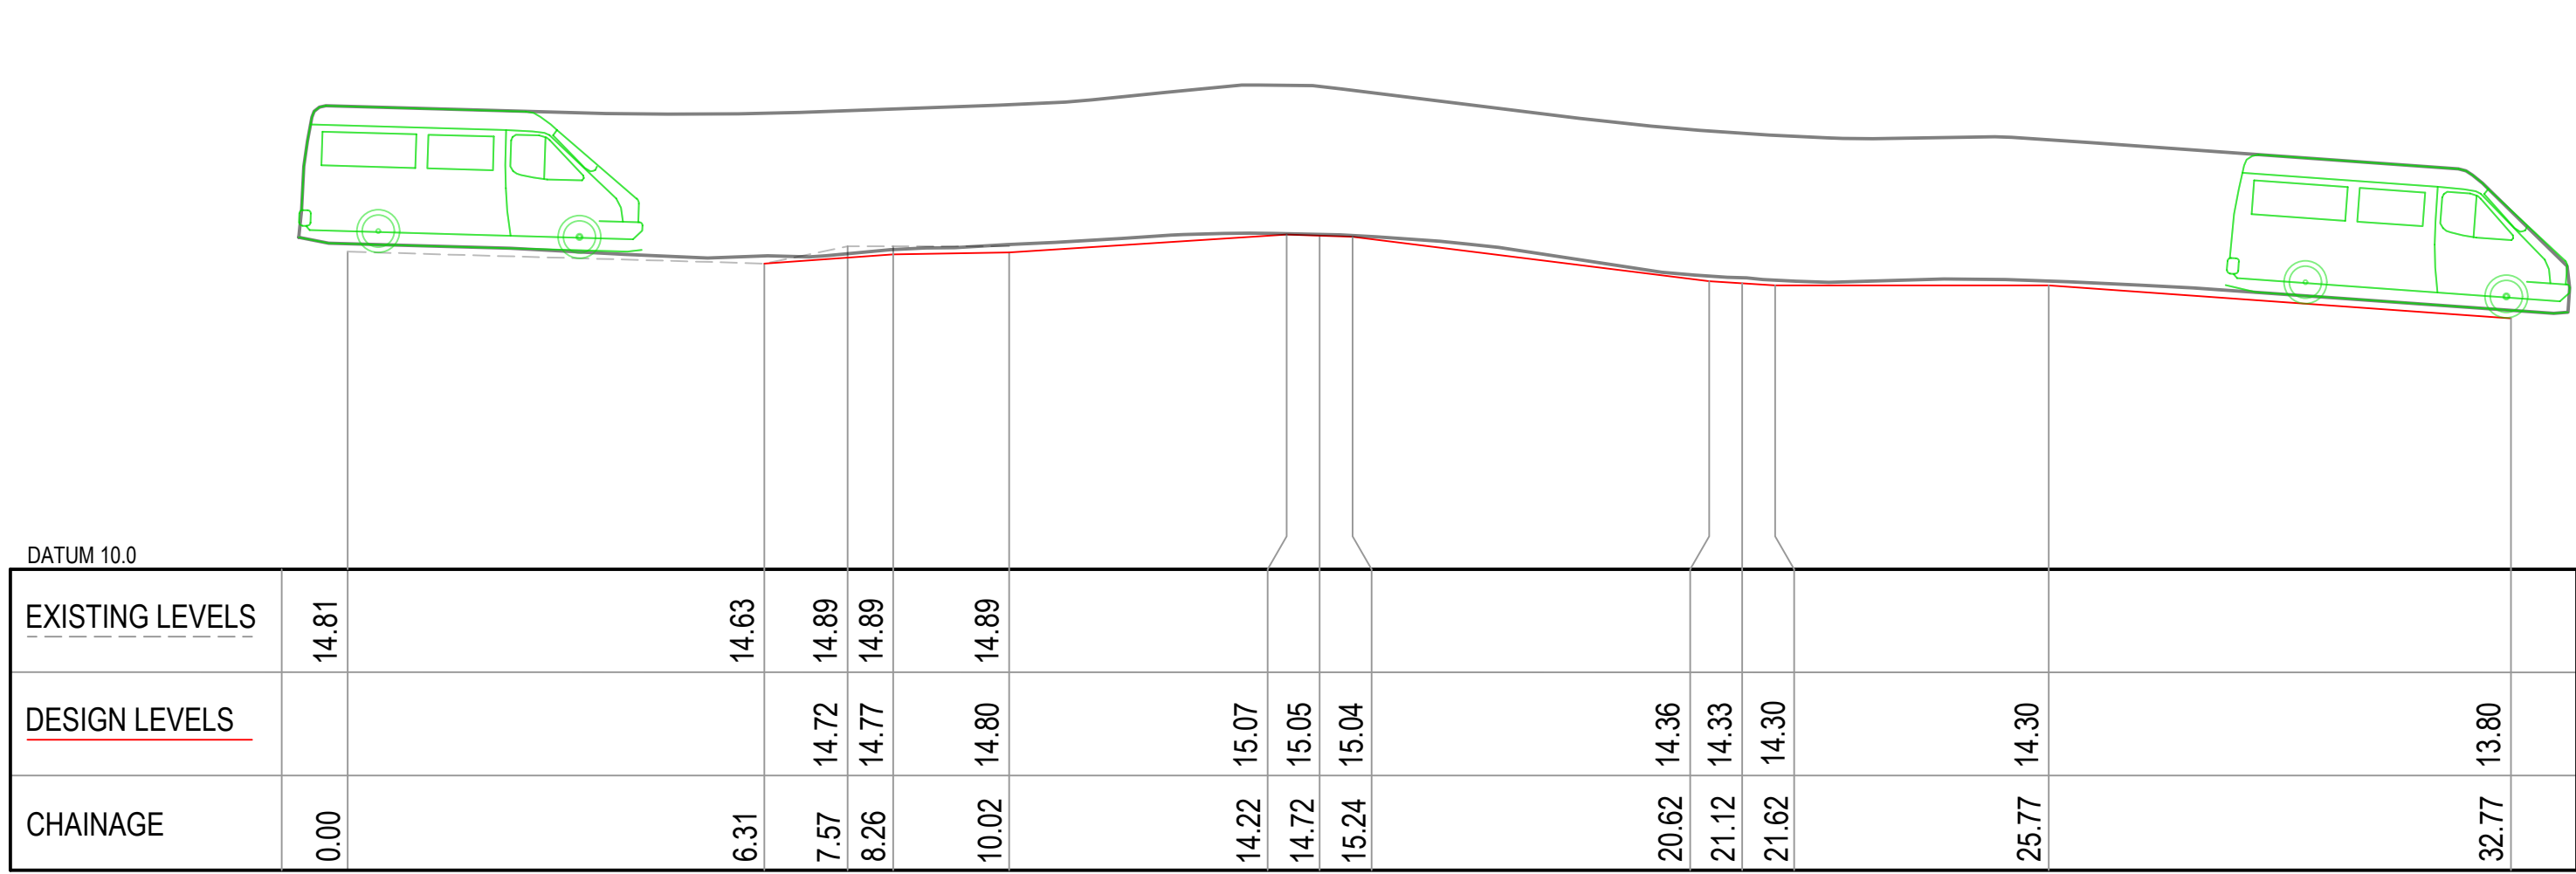


SECTION 01  
SCALE 1:100 HORZ  
1:100 VERT

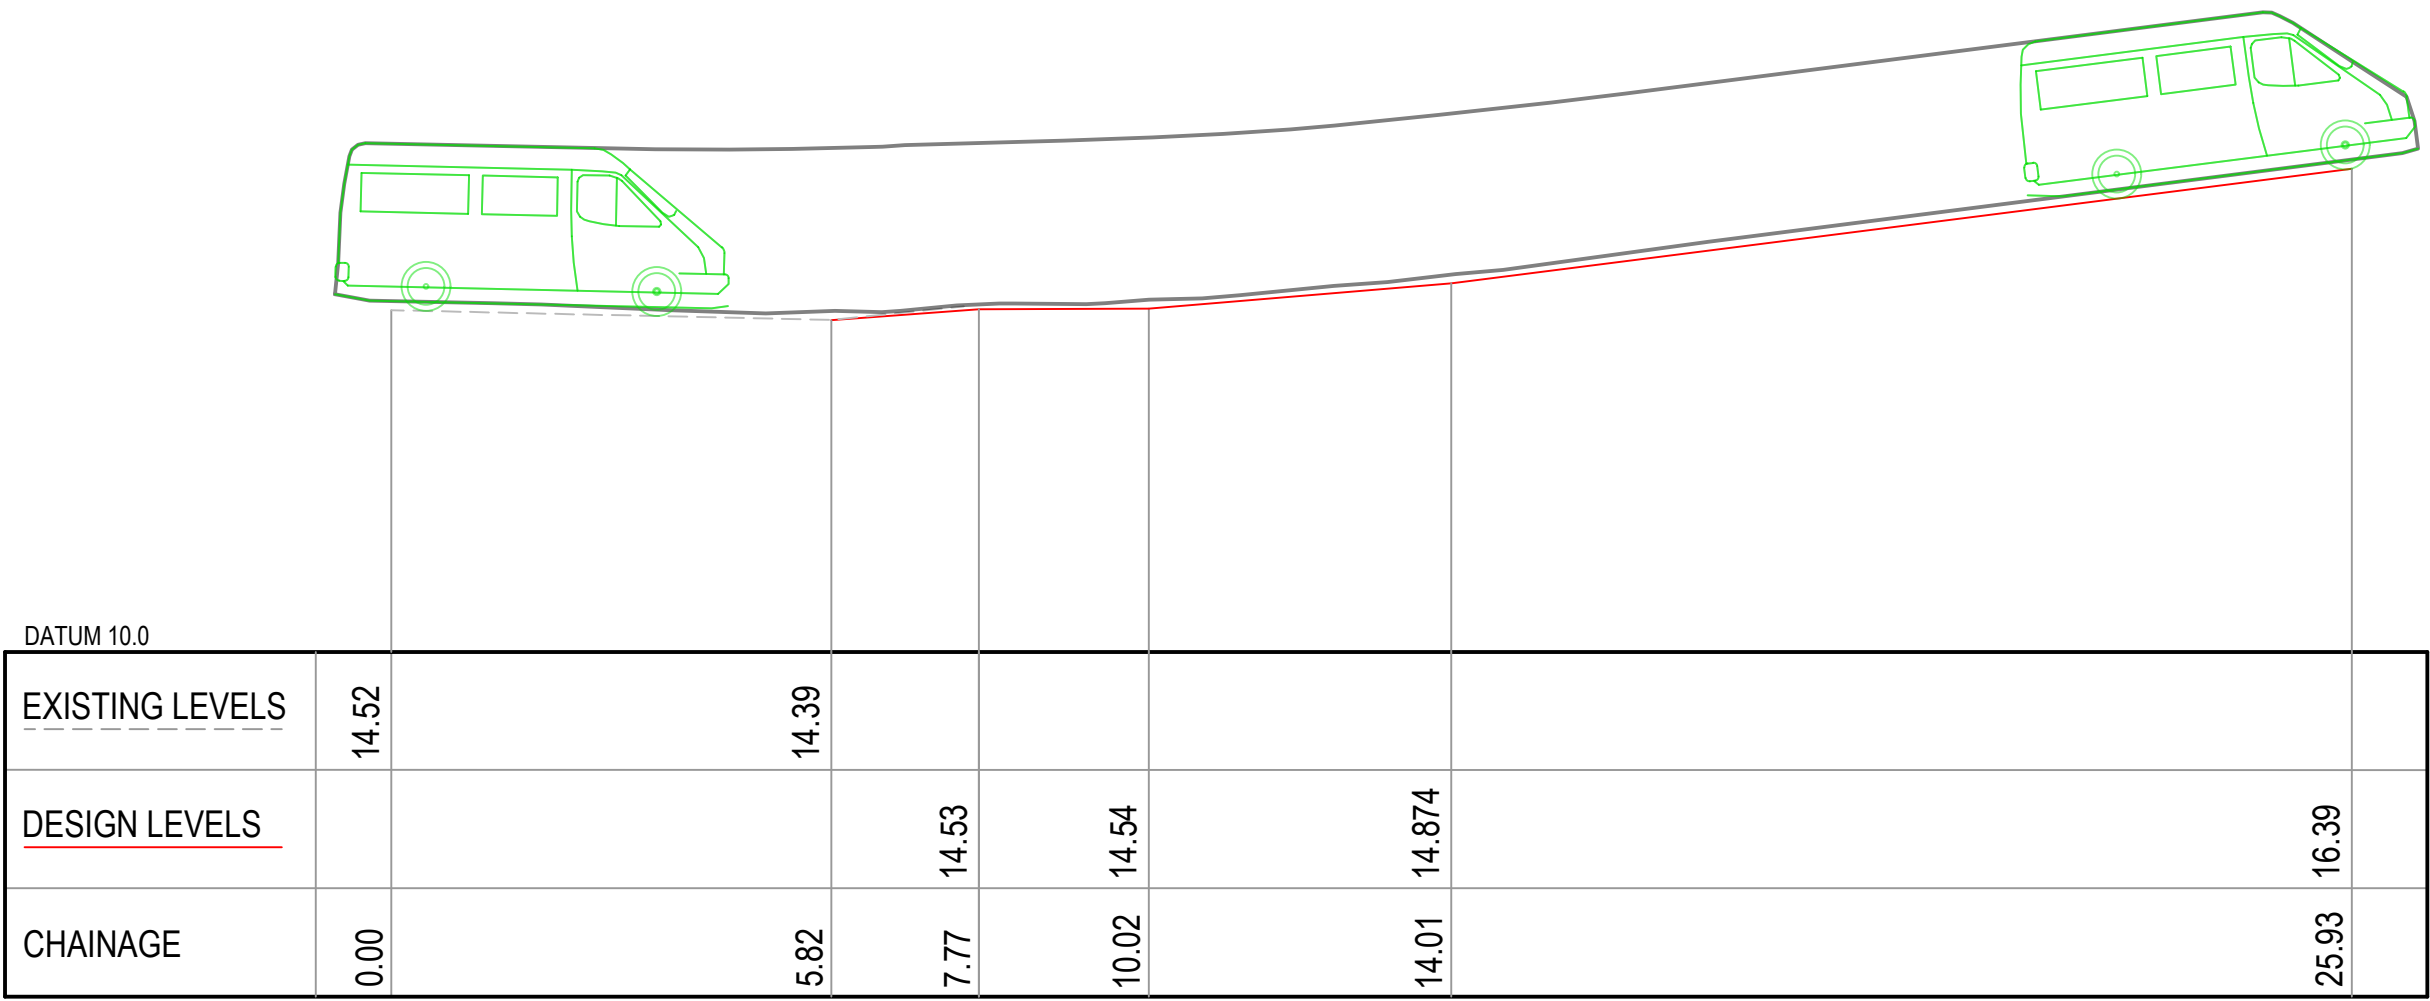

SECTION 02  
SCALE 1:100 HORZ  
1:100 VERT

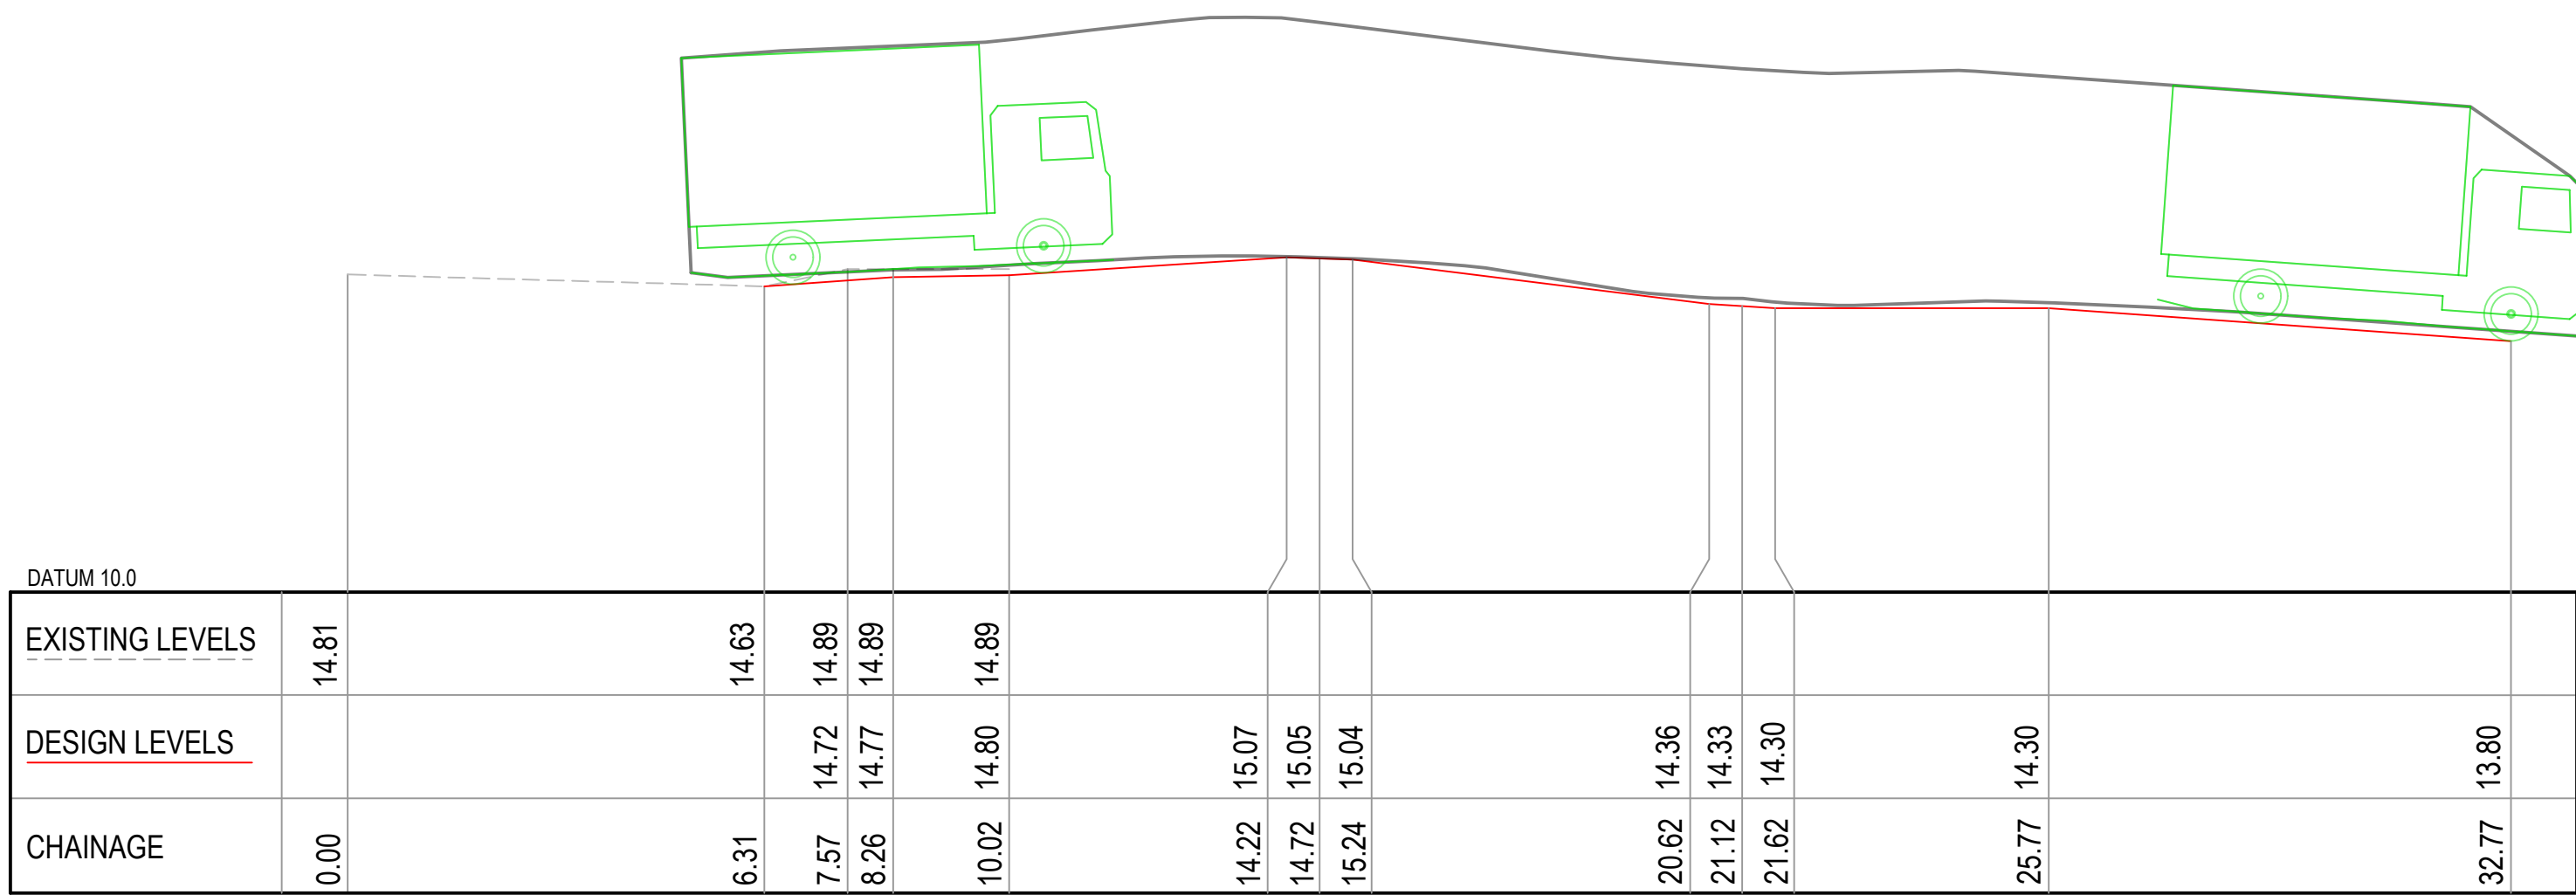

SECTION 01  
SCALE 1:100 HORZ  
1:100 VERT

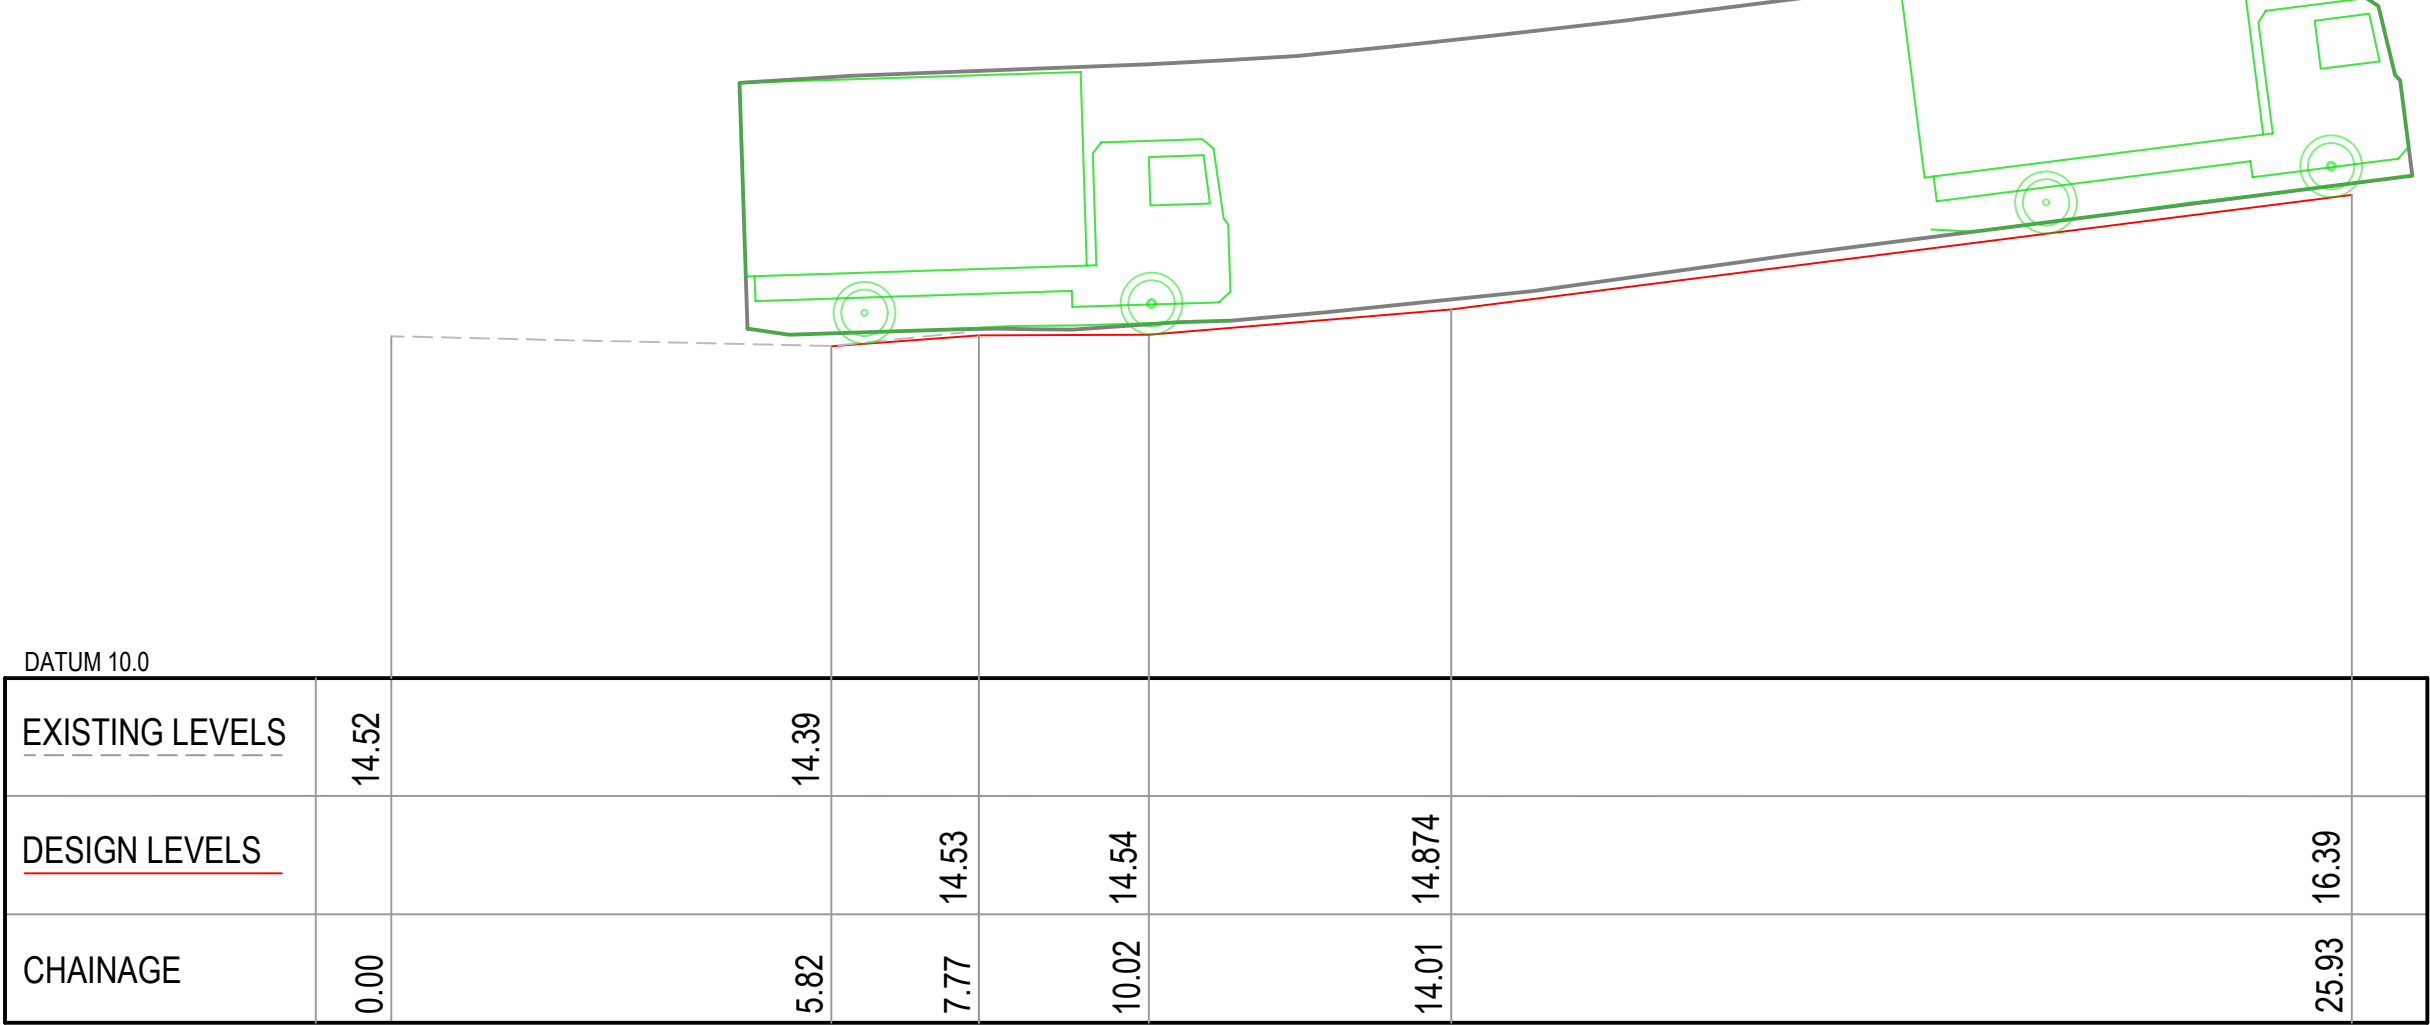

SECTION 02  
SCALE 1:100 HORZ  
1:100 VERT

