


NO. 12 JACKSONS ROAD, WARRIEWOOD

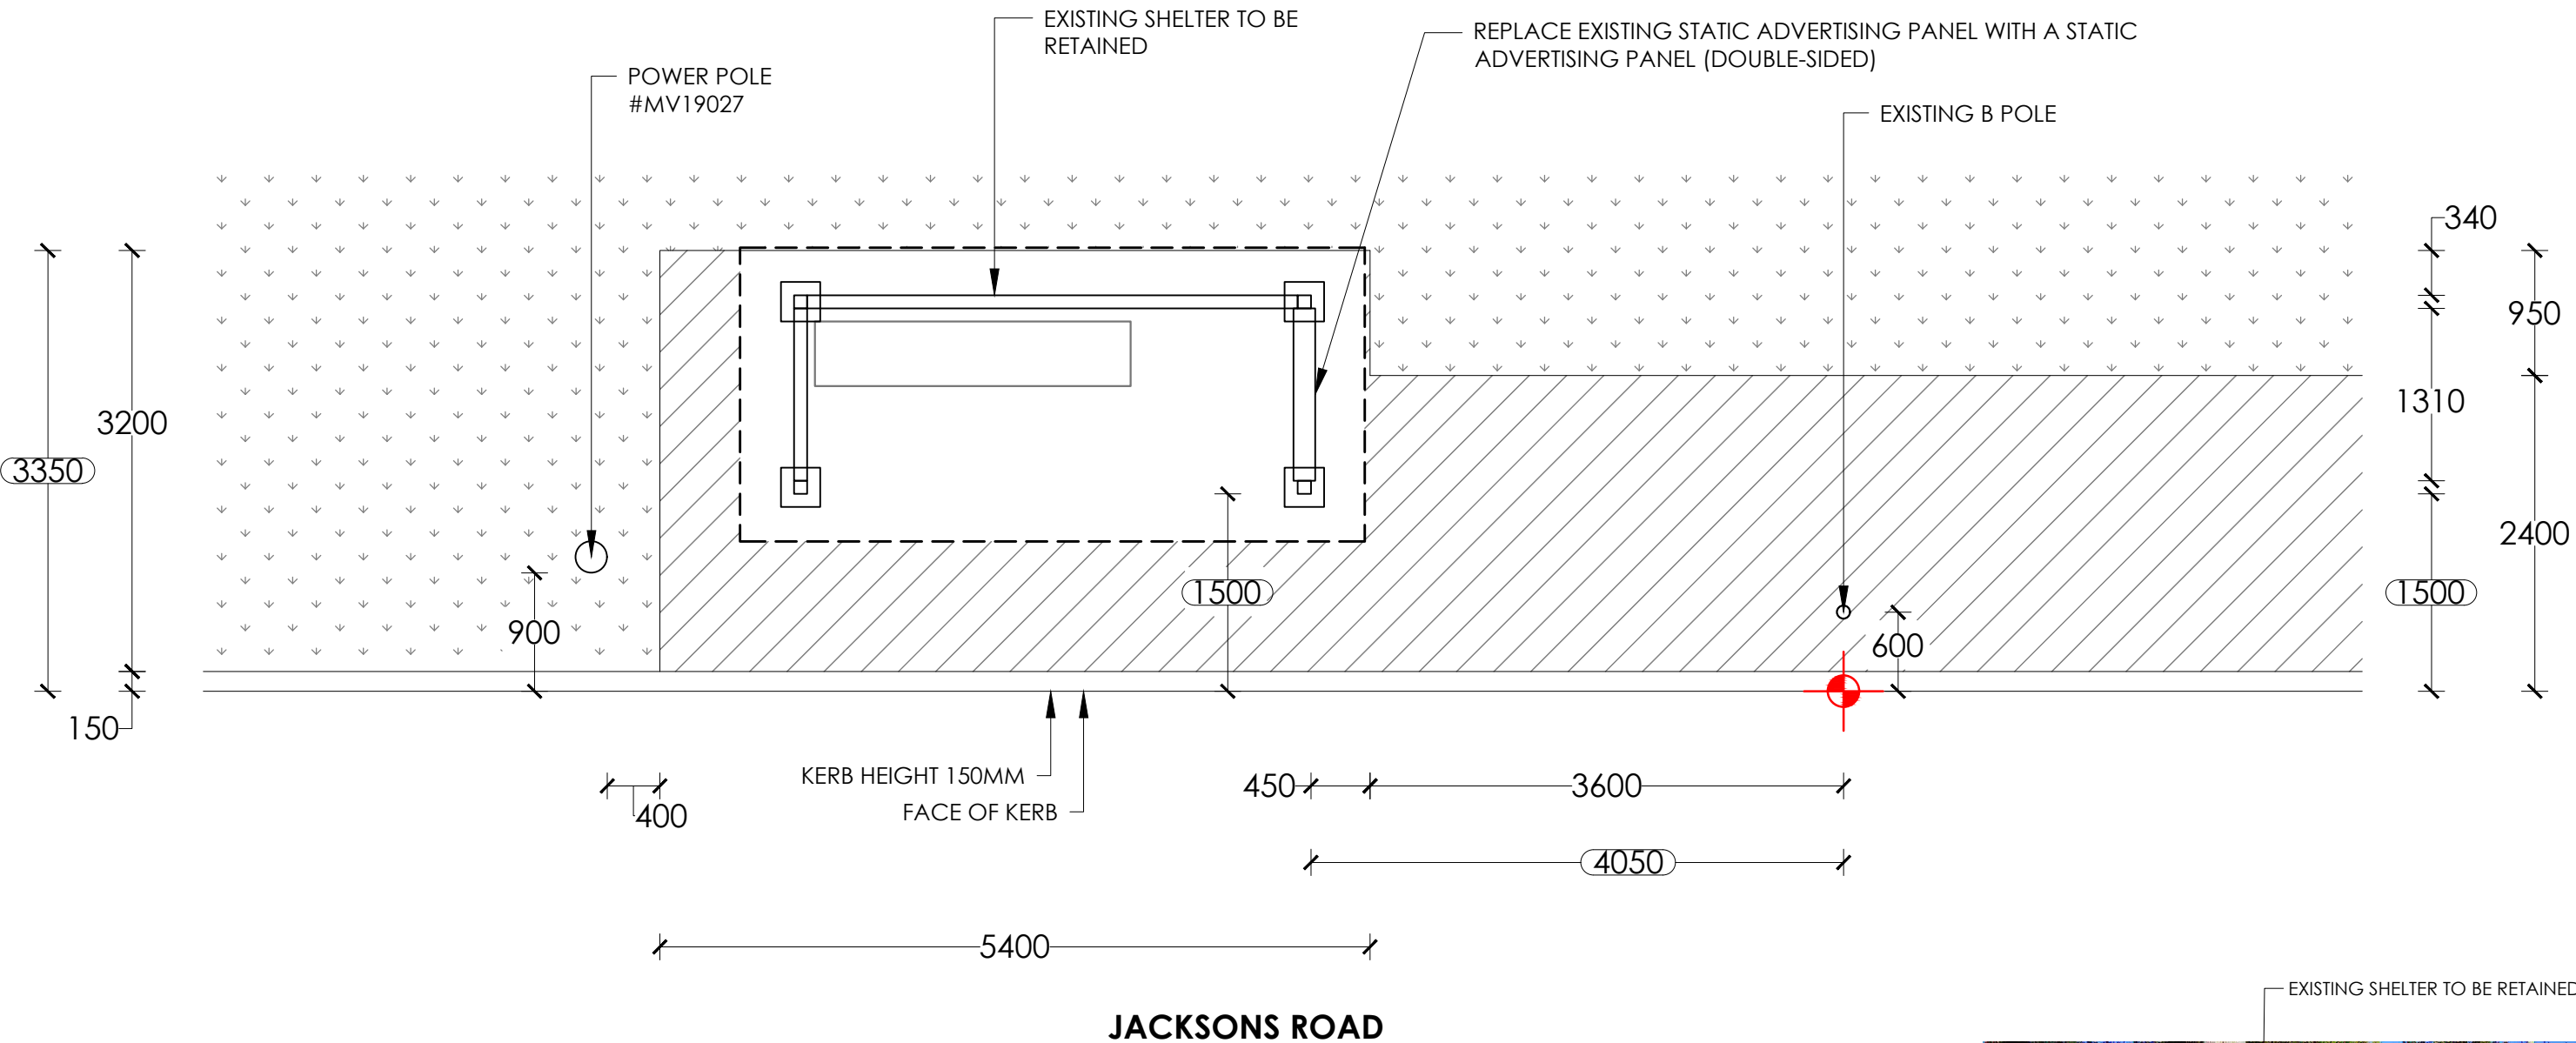


- NOTES:**
1. Retrofit static screen
 2. Existing shelter to remain.
 3. Reinstate all disturbed areas to match existing, refer hatch legend.

NOTE:
PROPOSED CONFIG - STATIC/STATIC

SURVEY		TRANSITION TABLE	
1	1.2		
2	0.8		
3	0.5		

LEGEND:

- EXISTING PAVERS/CONCRETE
- GRASS
- NEW PAVERS/CONCRETE
- SET OUT POINT

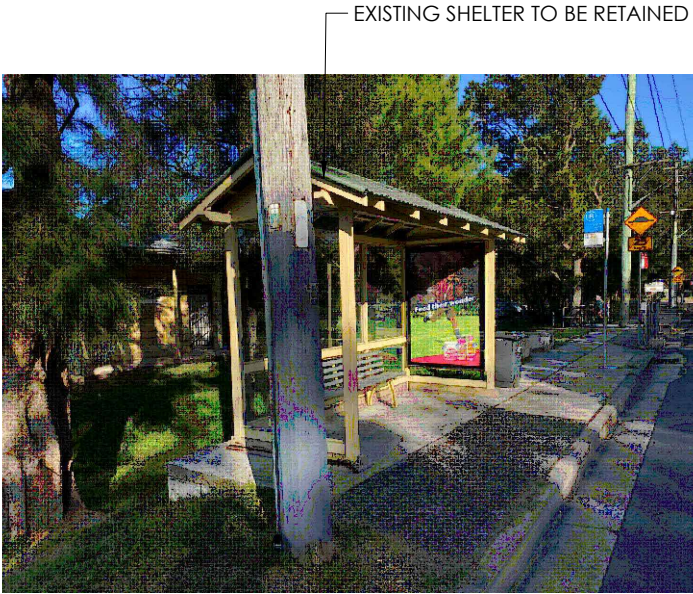

PROPOSED
SCALE 1:50

SITE ADDRESS : OPPOSITE OF NO. 12 JACKSONS ROAD, WARRIEWOOD

SITE # : 22870

BUS STOP: B4 (210122)



PAPER SIZE: A3			SCALE	DRAWING NO.
			1:50	101
	B	18/07/25	PD	DATE
	A	20/03/25	SYN	18/07/25
REV.	DATE		INT.	