




RL. RENDERED LIGHT
LEXICON QUARTER
RL - LEXICON QUARTER (RENDERED LIGHT)

RD.RENDER - DARK
SCYON AXON HORIZONTALLY CLADDED
MONUMENT

BL. BALUSTRADES
ALUMINIUM OR ALUMINIUM (TIMBER) BATTENS
MONUMENT

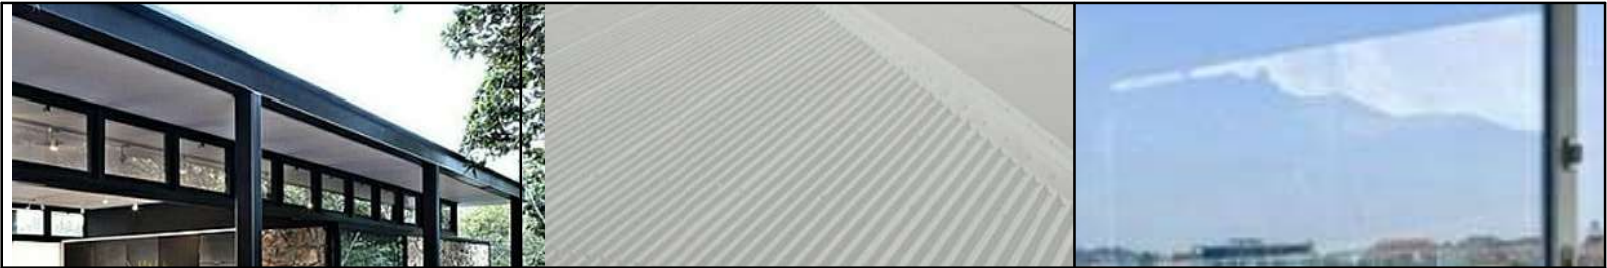

SP. STEEL PROFILE
POWDER COATED
EXPOSED FINISH

RF. ROOF
COLOURBOND ROOFING SHEET
SURFMIST

GL.GLASS



FR. FRAMES
POWDER COATED
MOUNMENT

SC. SCREENS
ALUMINIUM OR ALUMINIUM (TIMBER) BATTENS
MONUMENT

FEN. FENCE
TO MATCH RL. - RENDERED LIGHT



DE. DECKING
TIMBER DECK
SPOTTED GUM

DR.DRIVEWAY
CONCRETE DRIVEWAY
SMOOTH FINISH

GAR GARAGE DOOR
ALUMINIUMUM
MATT FINISH

WINDOW SCHEDULE					
NO.	LEVEL	WIDTH	HEIGHT	AREA	ORIENTATION
01	GA	1200	600	0.7 m²	WEST
02	GF	2320	1500	3.5 m²	EAST
03	GF	3460	2700	9.3 m²	EAST
04	GF	2640	2700	7.1 m²	NORTH
05	GF	2640	2700	7.1 m²	NORTH
06	GF	2640	2700	7.1 m²	NORTH
07	GF	2640	2700	7.1 m²	NORTH
08	GF	3460	2700	9.3 m²	EAST
10	GF	765	1700	1.3 m²	WEST
11	GF	765	1700	1.3 m²	WEST
13	FF	900	600	0.5 m²	SOUTH
14	FF	1800	600	1.1 m²	SOUTH
15	FF	780	2700	2.1 m²	EAST
16	FF	3460	2700	9.3 m²	EAST
17	FF	3970	2700	10.7 m²	NORTH
18	FF	3280	2700	8.9 m²	NORTH
19	FF	3335	2700	9.0 m²	NORTH
20	FF	3335	2700	9.0 m²	EAST
21	FF	780	1100	0.9 m²	EAST
22	RO	1750	500	0.9 m²	NORTH
23	RO	2590	500	1.3 m²	NORTH
24	RO	1990	500	1.0 m²	NORTH
25	RO	2665	500	1.3 m²	NORTH
26	RO	1395	500	0.7 m²	NORTH
27	RO	1395	500	0.7 m²	NORTH
28	RO	2660	500	1.3 m²	NORTH
29	RO	1395	500	0.7 m²	NORTH
30	GF	600	1400	0.8 m²	SOUTH

FOR DEVELOPMENT APPLICATION - NOT FOR CONSTRUCTION