


SITE ANALYSIS & WASTE MANAGEMENT PLAN

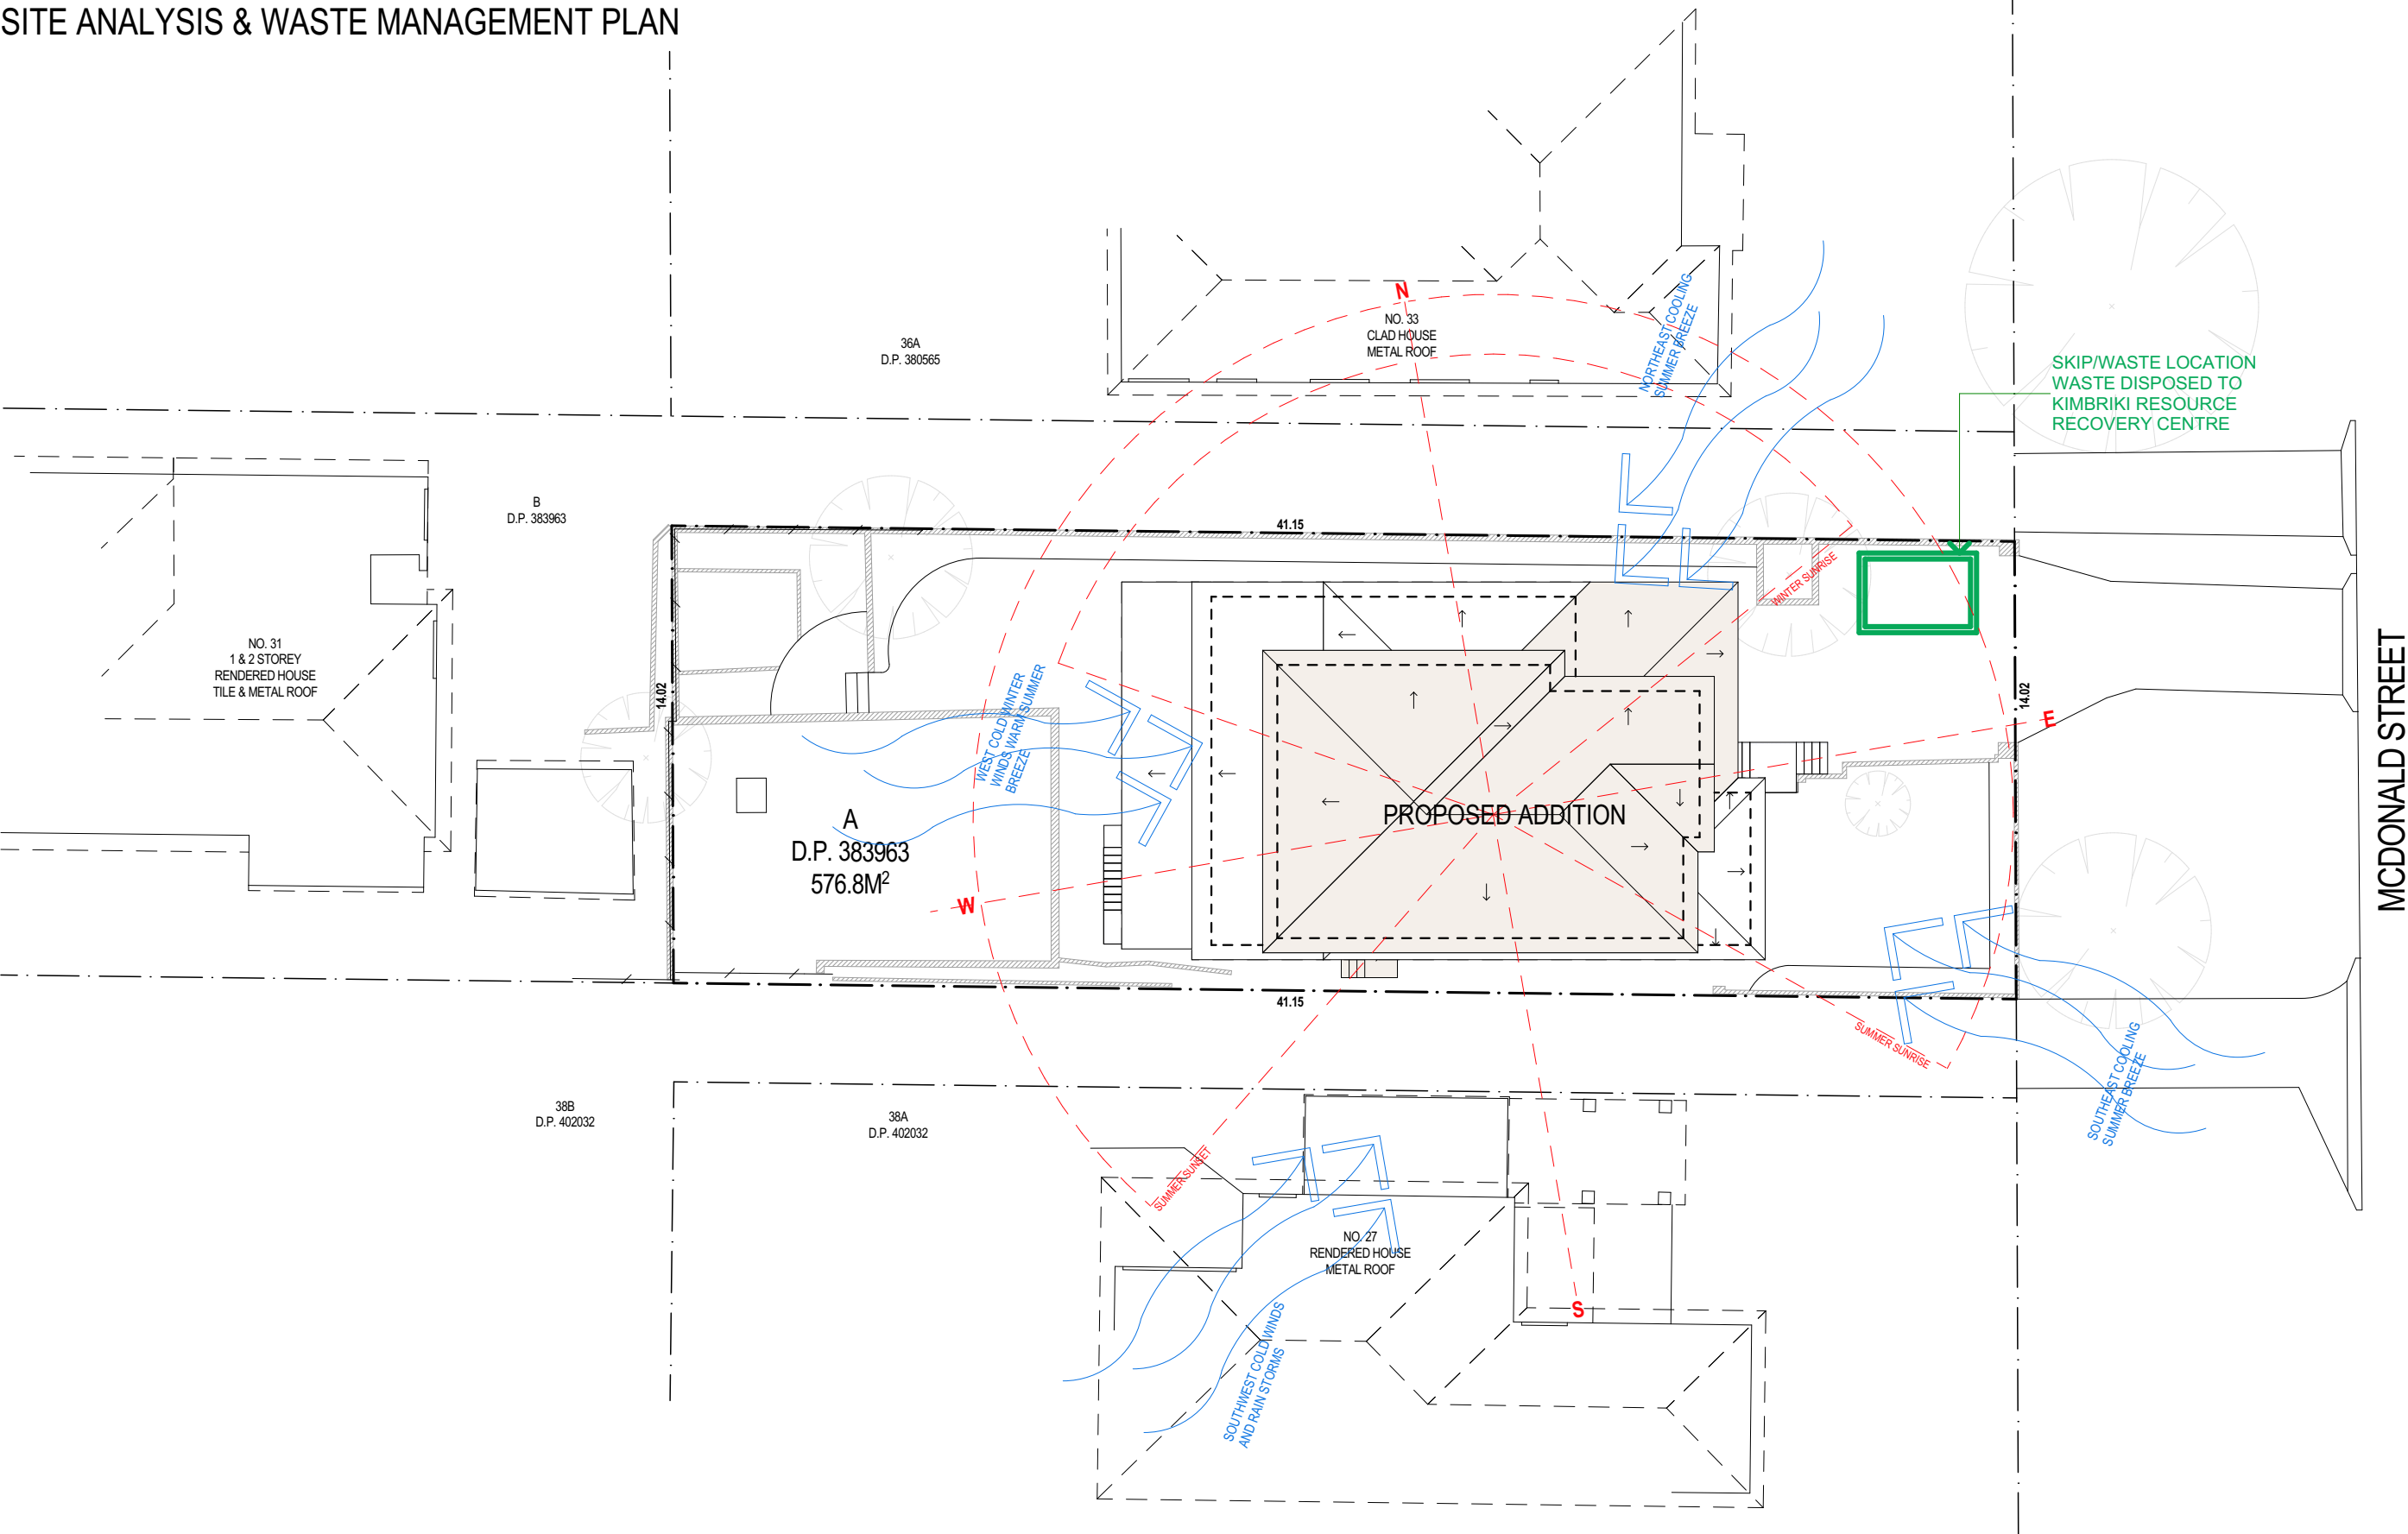

ADD-STYLE
HOME ADDITIONS
Upstairs Specialists

5/319 CONDOMINE ST MANLY VALE 2093 P: (02) 9907 9055 E: info@addstyle.com.au

Proposed Additions at:
29 McDonald Street, Freshwater 2096

DRAWING TITLE SITE ANALYSIS AND SHADOW DIAGRAMS

SCALE 1:200 DRAWN BY KH CHECKED BY CW

DRAWING NO.


4261 DA 1/4

ISSUE

A


A	For Council	29/11/24	KH
NO.	REVISION	DATE	BY

SHADOW DIAGRAM JUNE 21st AT 9am

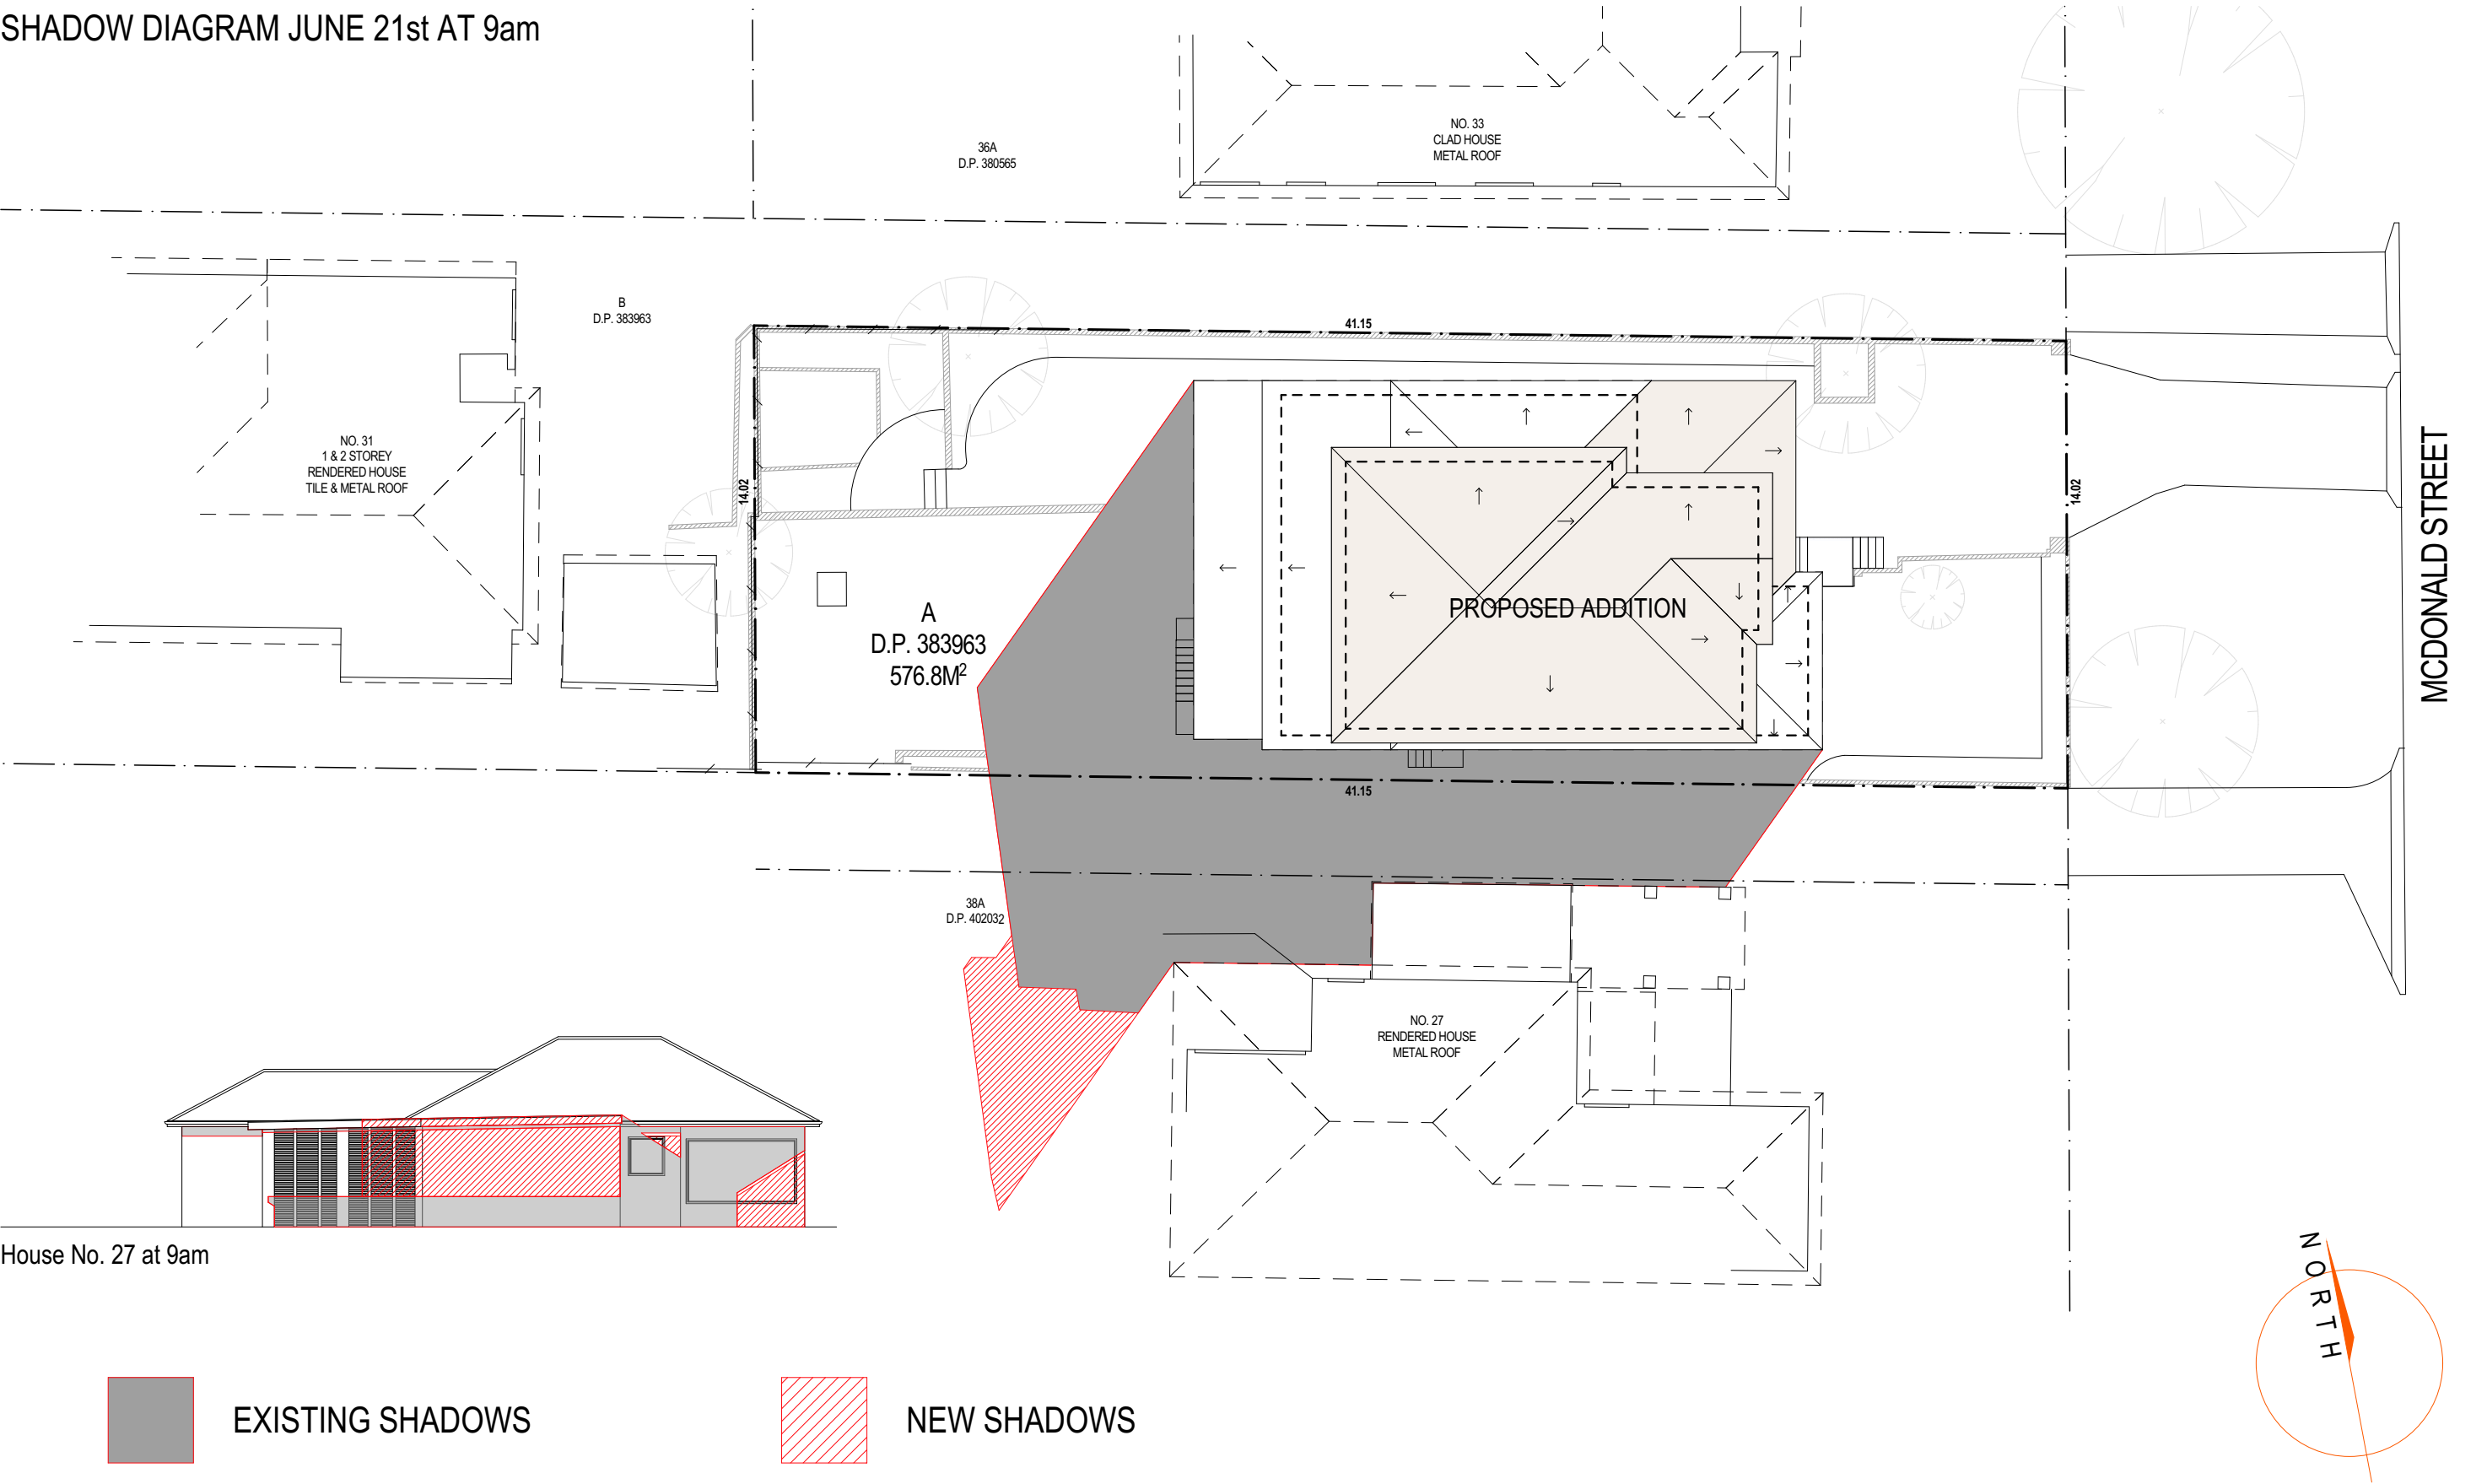


 5/319 CONDOMINE ST MANLY VALE 2093 P: (02) 9907 9055 E: info@addstyle.com.au	Proposed Additions at: 29 McDonald Street, Freshwater 2096		DRAWING TITLE	SITE ANALYSIS AND SHADOW DIAGRAMS		DRAWING NO.	ISSUE							
			SCALE	1:200	DRAWN BY			KH	CHECKED BY	CW	A	For Council	29/11/24	KH
									4261 DA 2/4	A				
								NO.	REVISION	DATE	BY			

SHADOW DIAGRAM JUNE 21st AT 12pm

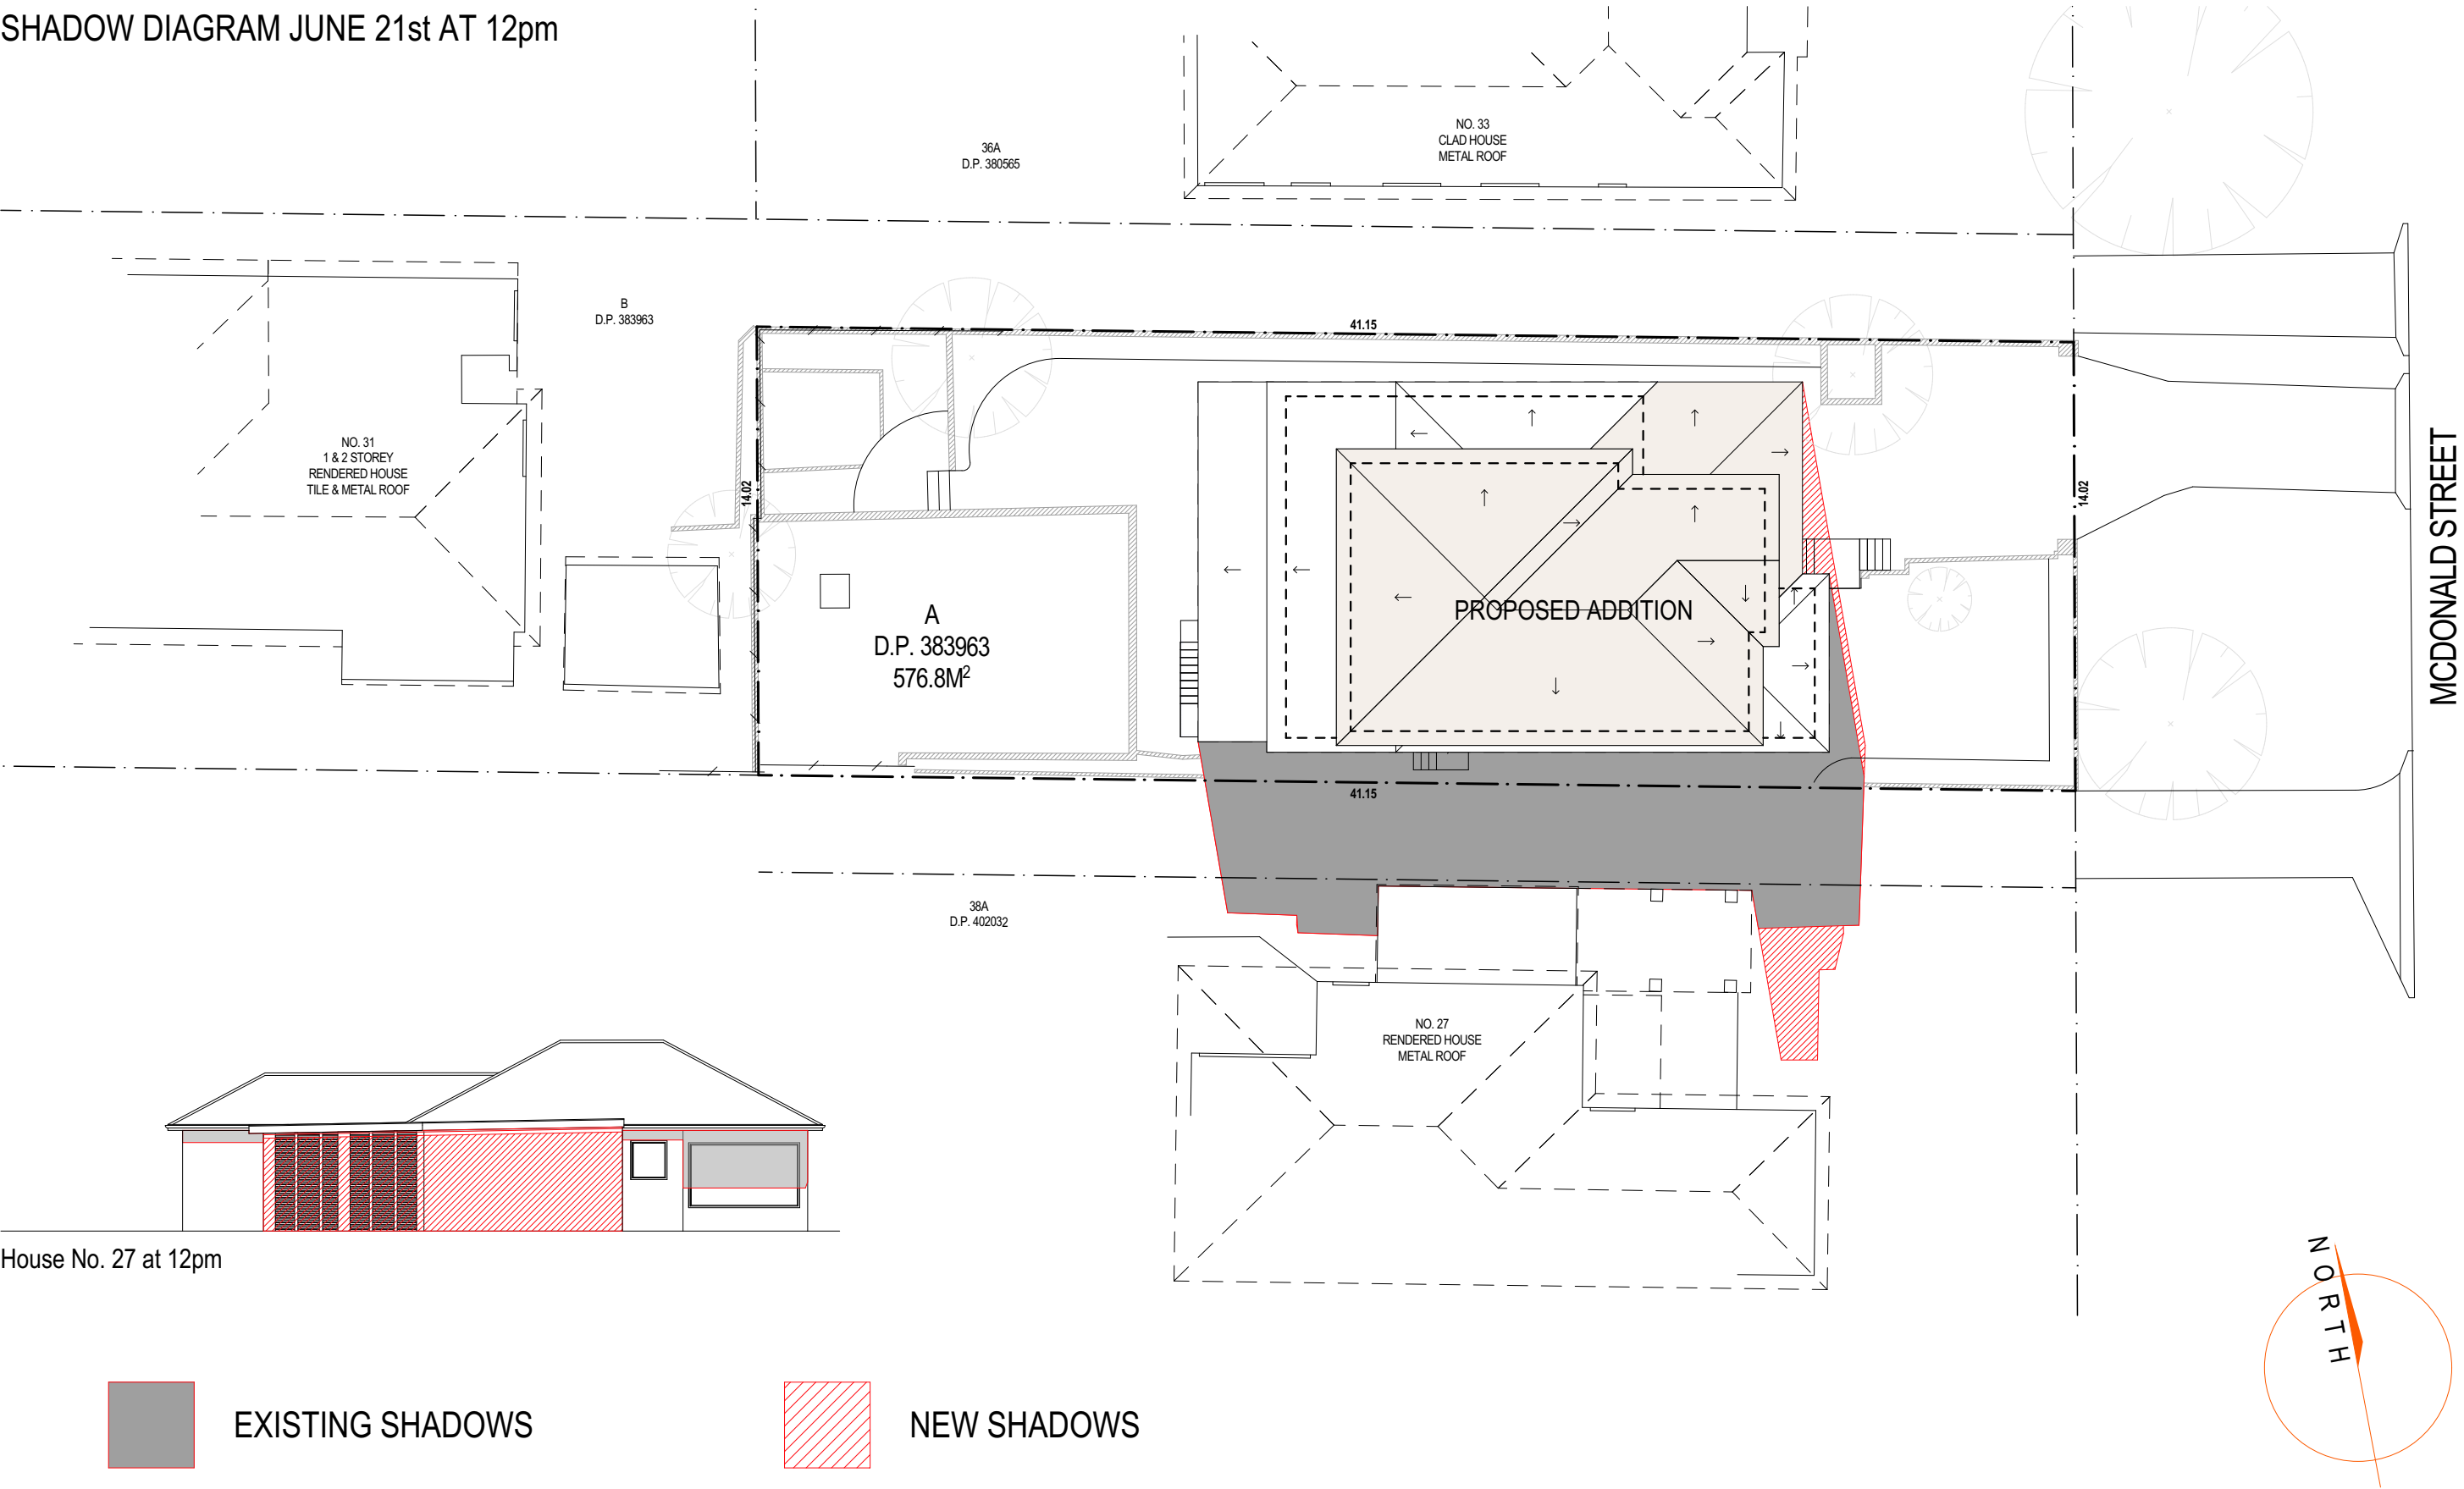

 5/319 CONDOMINE ST MANLY VALE 2093 P: (02) 9907 9055 E: info@addstyle.com.au	ADD-STYLE HOME ADDITIONS Upstairs Specialists	Proposed Additions at: 29 McDonald Street, Freshwater 2096		DRAWING TITLE SITE ANALYSIS AND SHADOW DIAGRAMS		DRAWING NO. 4261 DA 3/4	ISSUE A	A	For Council	29/11/24	KH
				SCALE 1:200	DRAWN BY KH CHECKED BY CW			NO.	REVISION	DATE	BY

SHADOW DIAGRAM JUNE 21st AT 3pm

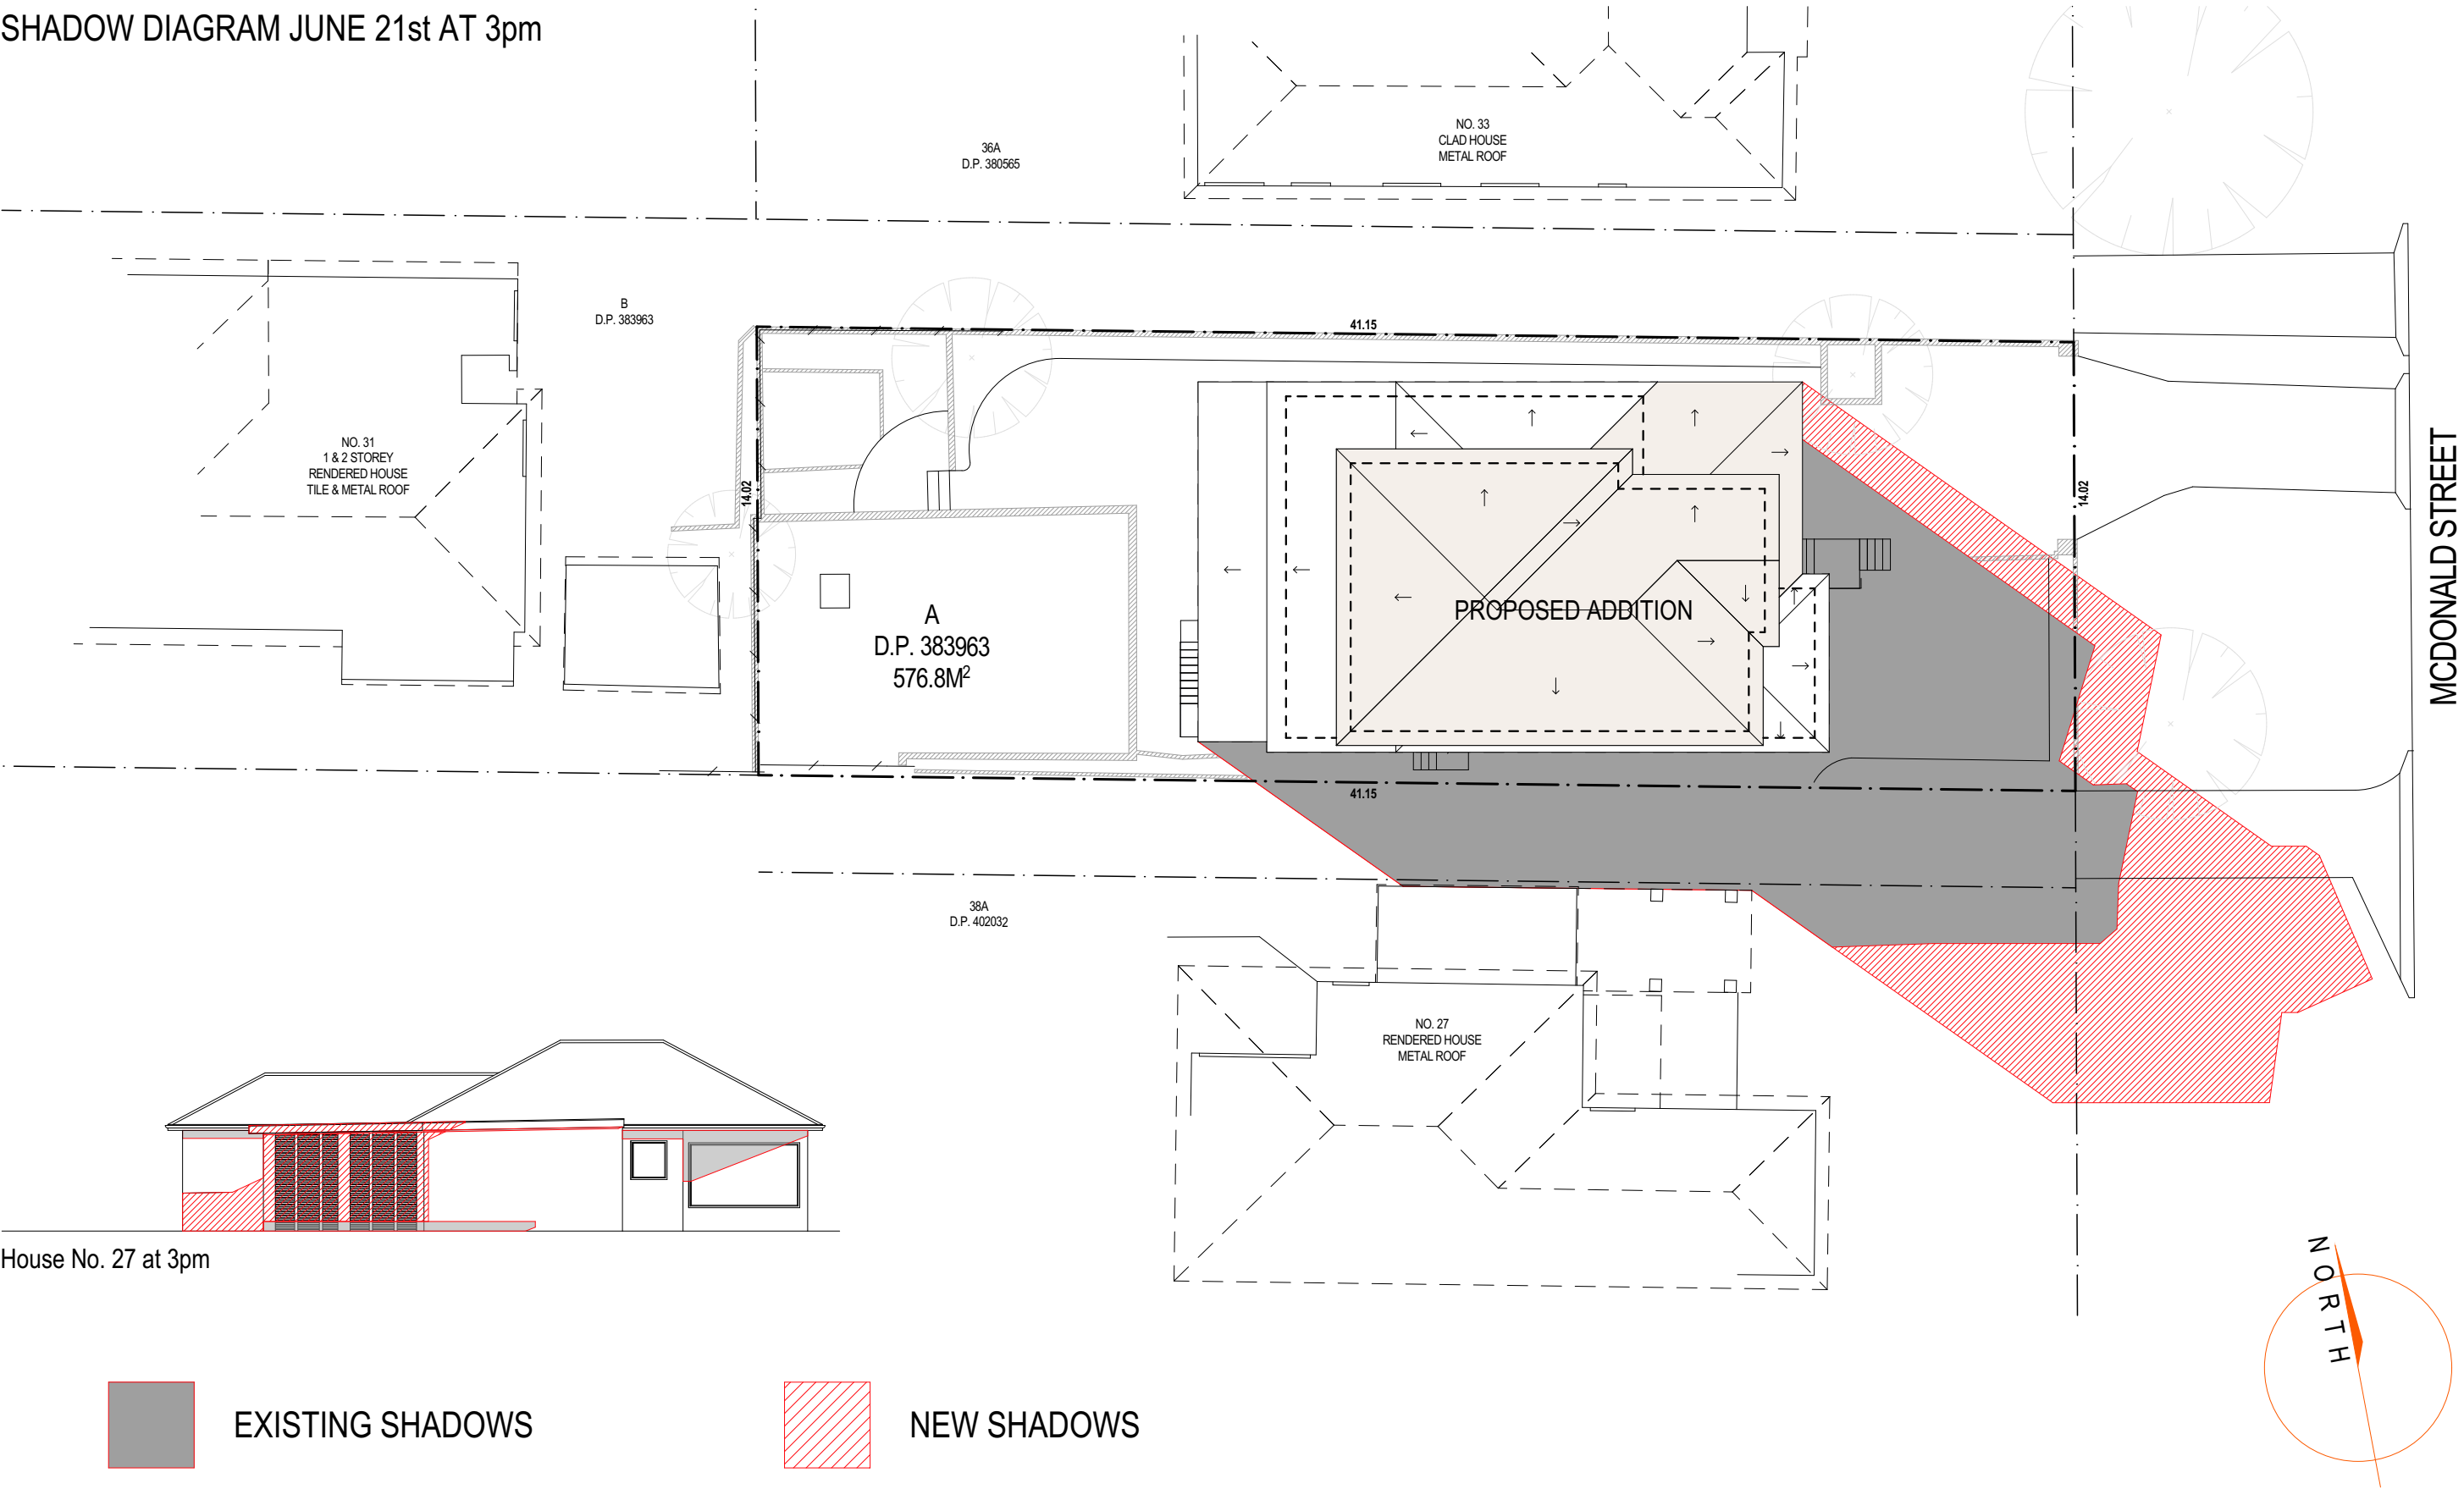



ADD-STYLE
HOME ADDITIONS
Upstairs Specialists

5/319 CONDAMINE ST MANLY VALE 2093 P: (02) 9907 9055 E: info@addstyle.com.au

Proposed Additions at:
29 McDonald Street, Freshwater 2096

DRAWING TITLE SITE ANALYSIS AND SHADOW DIAGRAMS
SCALE 1:200 DRAWN BY KH CHECKED BY CW

DRAWING NO. 4261 DA 4/4
ISSUE A

A	For Council	29/11/24	KH
NO.	REVISION	DATE	BY