


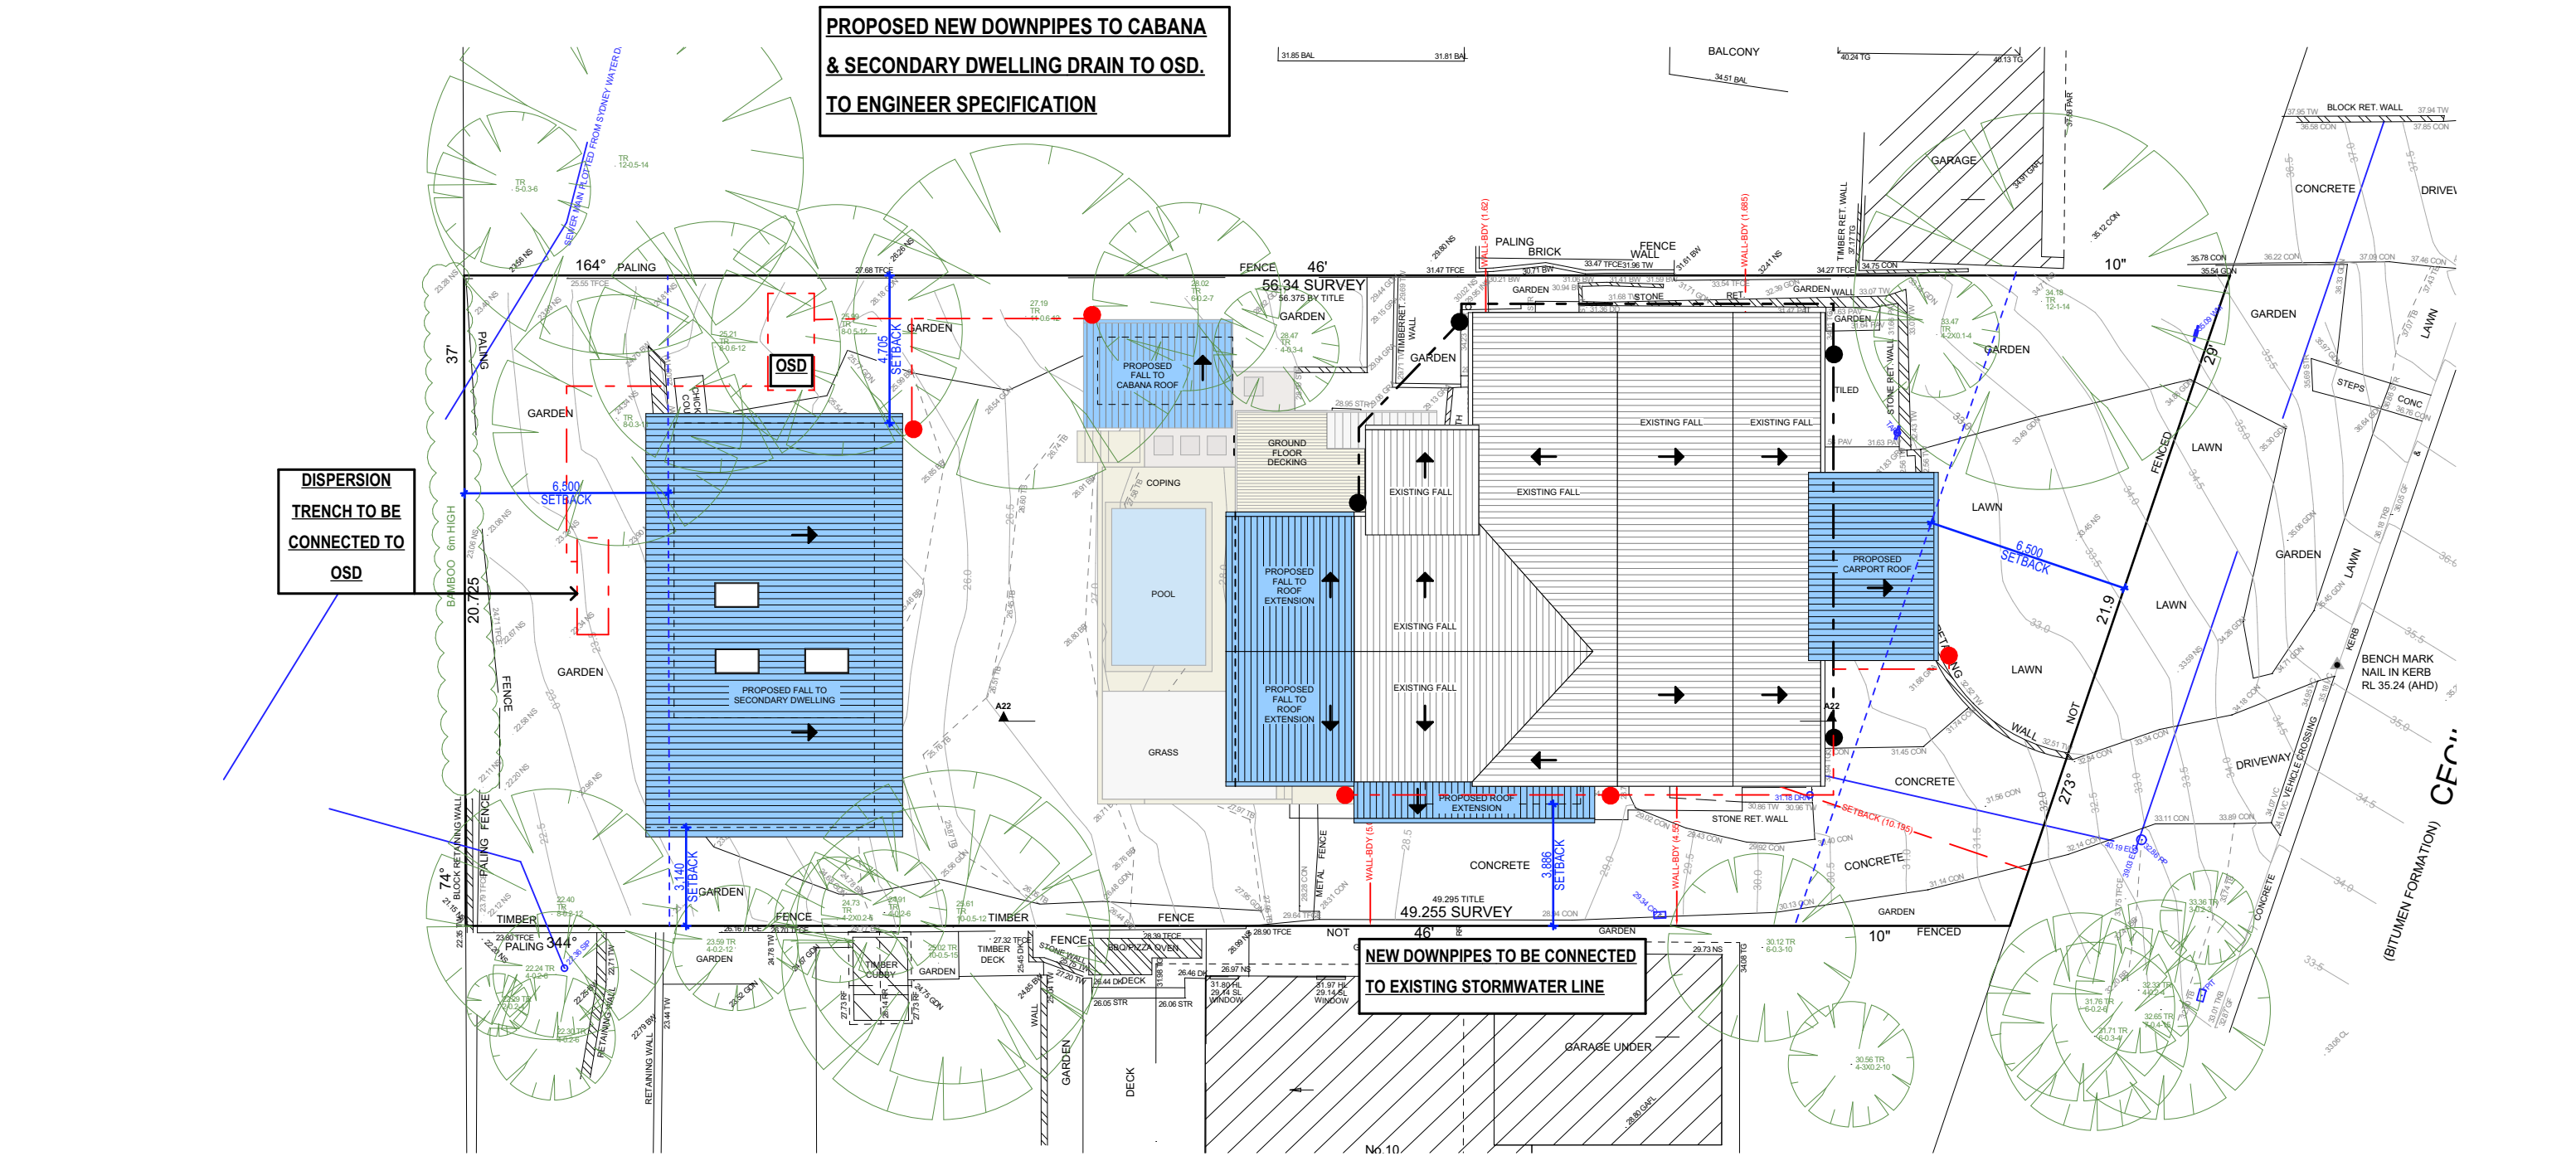

STORMWATER CONCEPT LEGEND	
EXISTING DOWNPIPES	●
NEW DOWNPIPES	●
EXISTING STORMWATER LINE	---
NEW STORMWATER LINE	---

TRUE NORTH:

NOTES (E & OE)

- All structures including stormwater & drainage to engineer's details.
- Do not obtain dimensions by scaling drawings.
- All dimensions & Levels are to be checked on site prior to starting work.
- These drawings are to be read in conjunction with all other consultant's drawings and specifications. These drawings are for DA purposes only.
- All workmanship & materials shall be in accordance with the requirements of current editions including amendments of the National Construction Code, relevant Australian Standards & local council requirements.
- New materials are to be used throughout unless otherwise noted.
- Concrete footings, slab, structural beams or any other structural members are to be designed by a practicing engineer.

**JJ Drafting
Australia P/L.**

26/90 Mona Vale Road, Mona Vale, NSW, 2103

PO Box 687, Dee Why, NSW, 2099

Mob. 0414 717 541 | ACN 651 693 346

Email. enquiries@jjdrafting.com.au

www.jjdrafting.com.au

REV:	DATE:	DESCRIPTION:
A	28/05/25	PRELIM
B	26/05/25	PRELIM AMENDMENT
C	03/07/25	PRELIM AMENDMENT
D	11/07/25	DEVELOPMENT APPLICATION
E	21/07/25	SECONDARY DWELLING AMENDMENT
F	15/08/25	DA SUBMISSION

PROPOSED ALTERATIONS AND ADDITIONS

8 Cecil Road Newport 2106

CLIENT:

Chris Hulley

DRAWING TITLE:

ROOF & STORMWATER CONCEPT PLAN

JOB No:

1346/25

DRAWN BY:

PP

DATE:

APR/25

SCALE:

1:200 @ A3

DRAWING No:

DA.27

CHECKED BY:

JJ

