



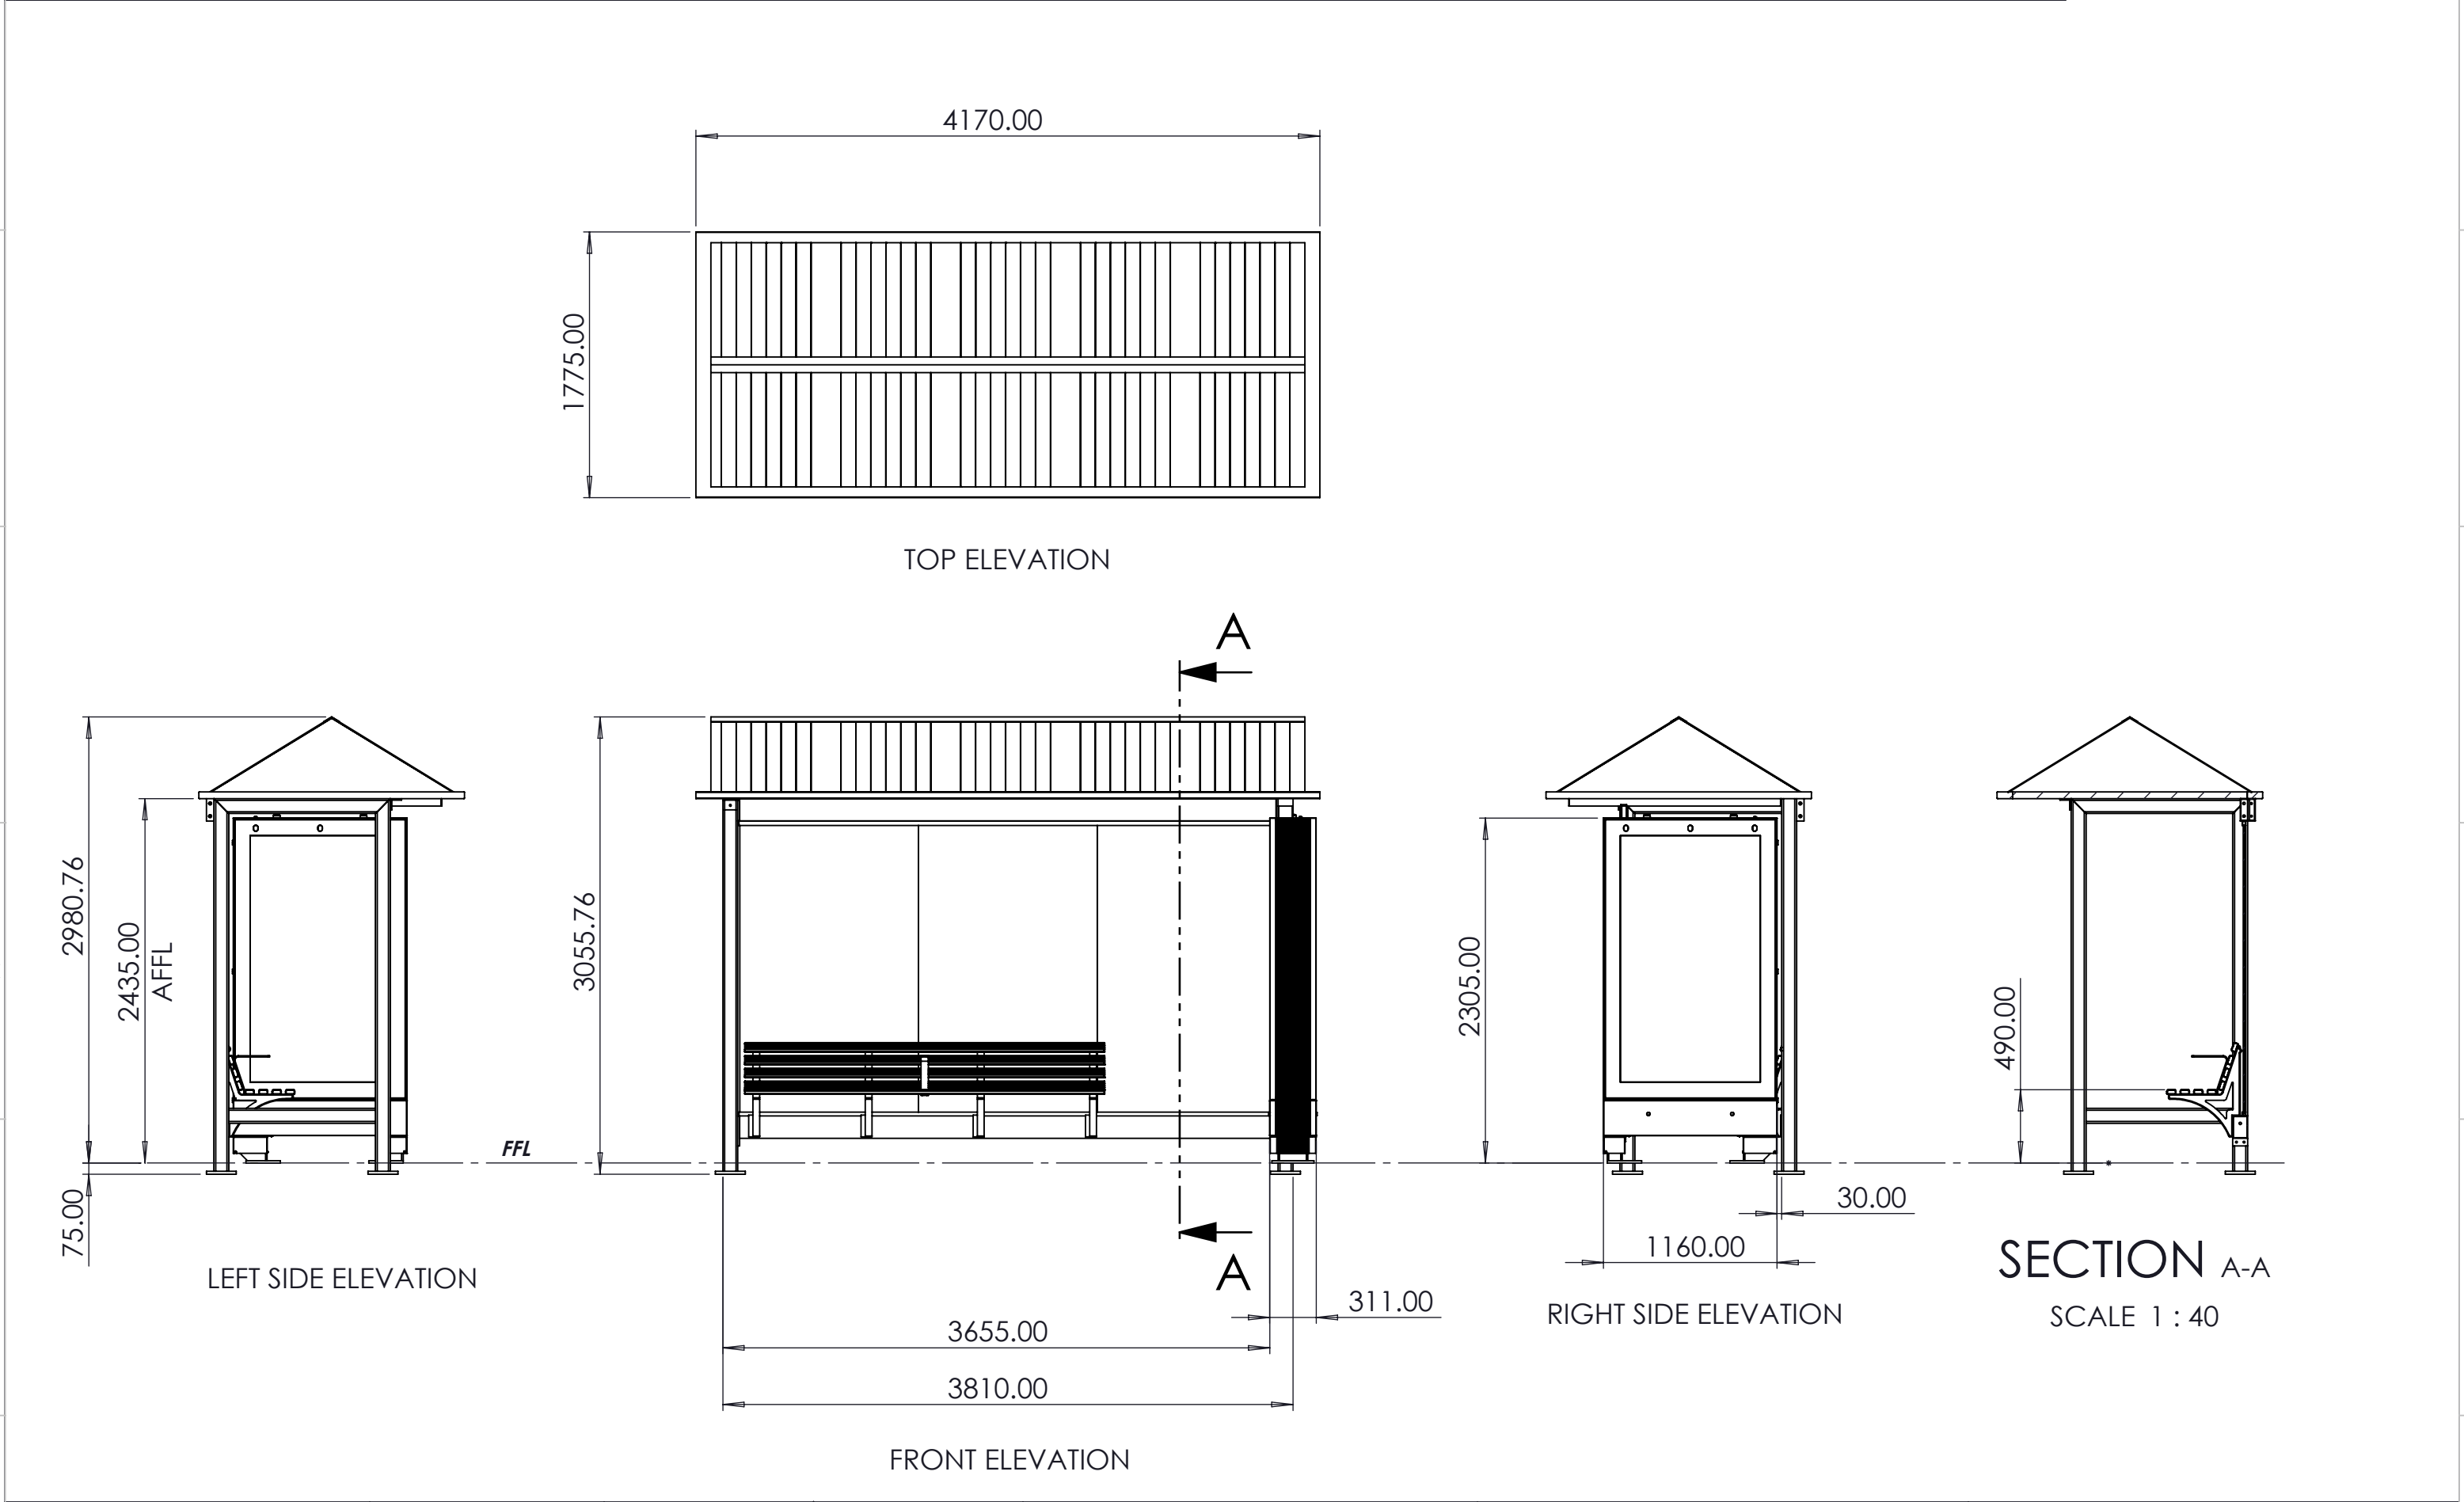

UNLESS OTHERWISE SPECIFIED: DIMENSIONS ARE IN MILLIMETERS = XX = INDICATES DIMENSION SYMMETRIC ABOUT CENTRELINE		TOLERANCES: LINEAR: ± 0.5mm ANGULAR: ± 0.5°		DRAWN: PD		DATE: 19/03/2025		 Level 2, 73 Miller Street North Sydney, NSW 2060 TITLE: PITCHED ROOF METRO - E-BOX UPGRADE DIGITAL/DIGITAL DRAWING TYPE: Fabrication Drawing		DRAWING NO: 000 Pitched Roof Metro Ad (Metrolite) 01					
REVISION: -		DATE: -													
CAD GENERATED DRAWING DO NOT MANUALLY UPDATE DO NOT SCALE DRAWING				CHECKED: -		DATE: -				FINISH: -		SIZE: A3	SCALE: 1:50	SHEET: 2	
8		7		6		5		4		3		2		1	

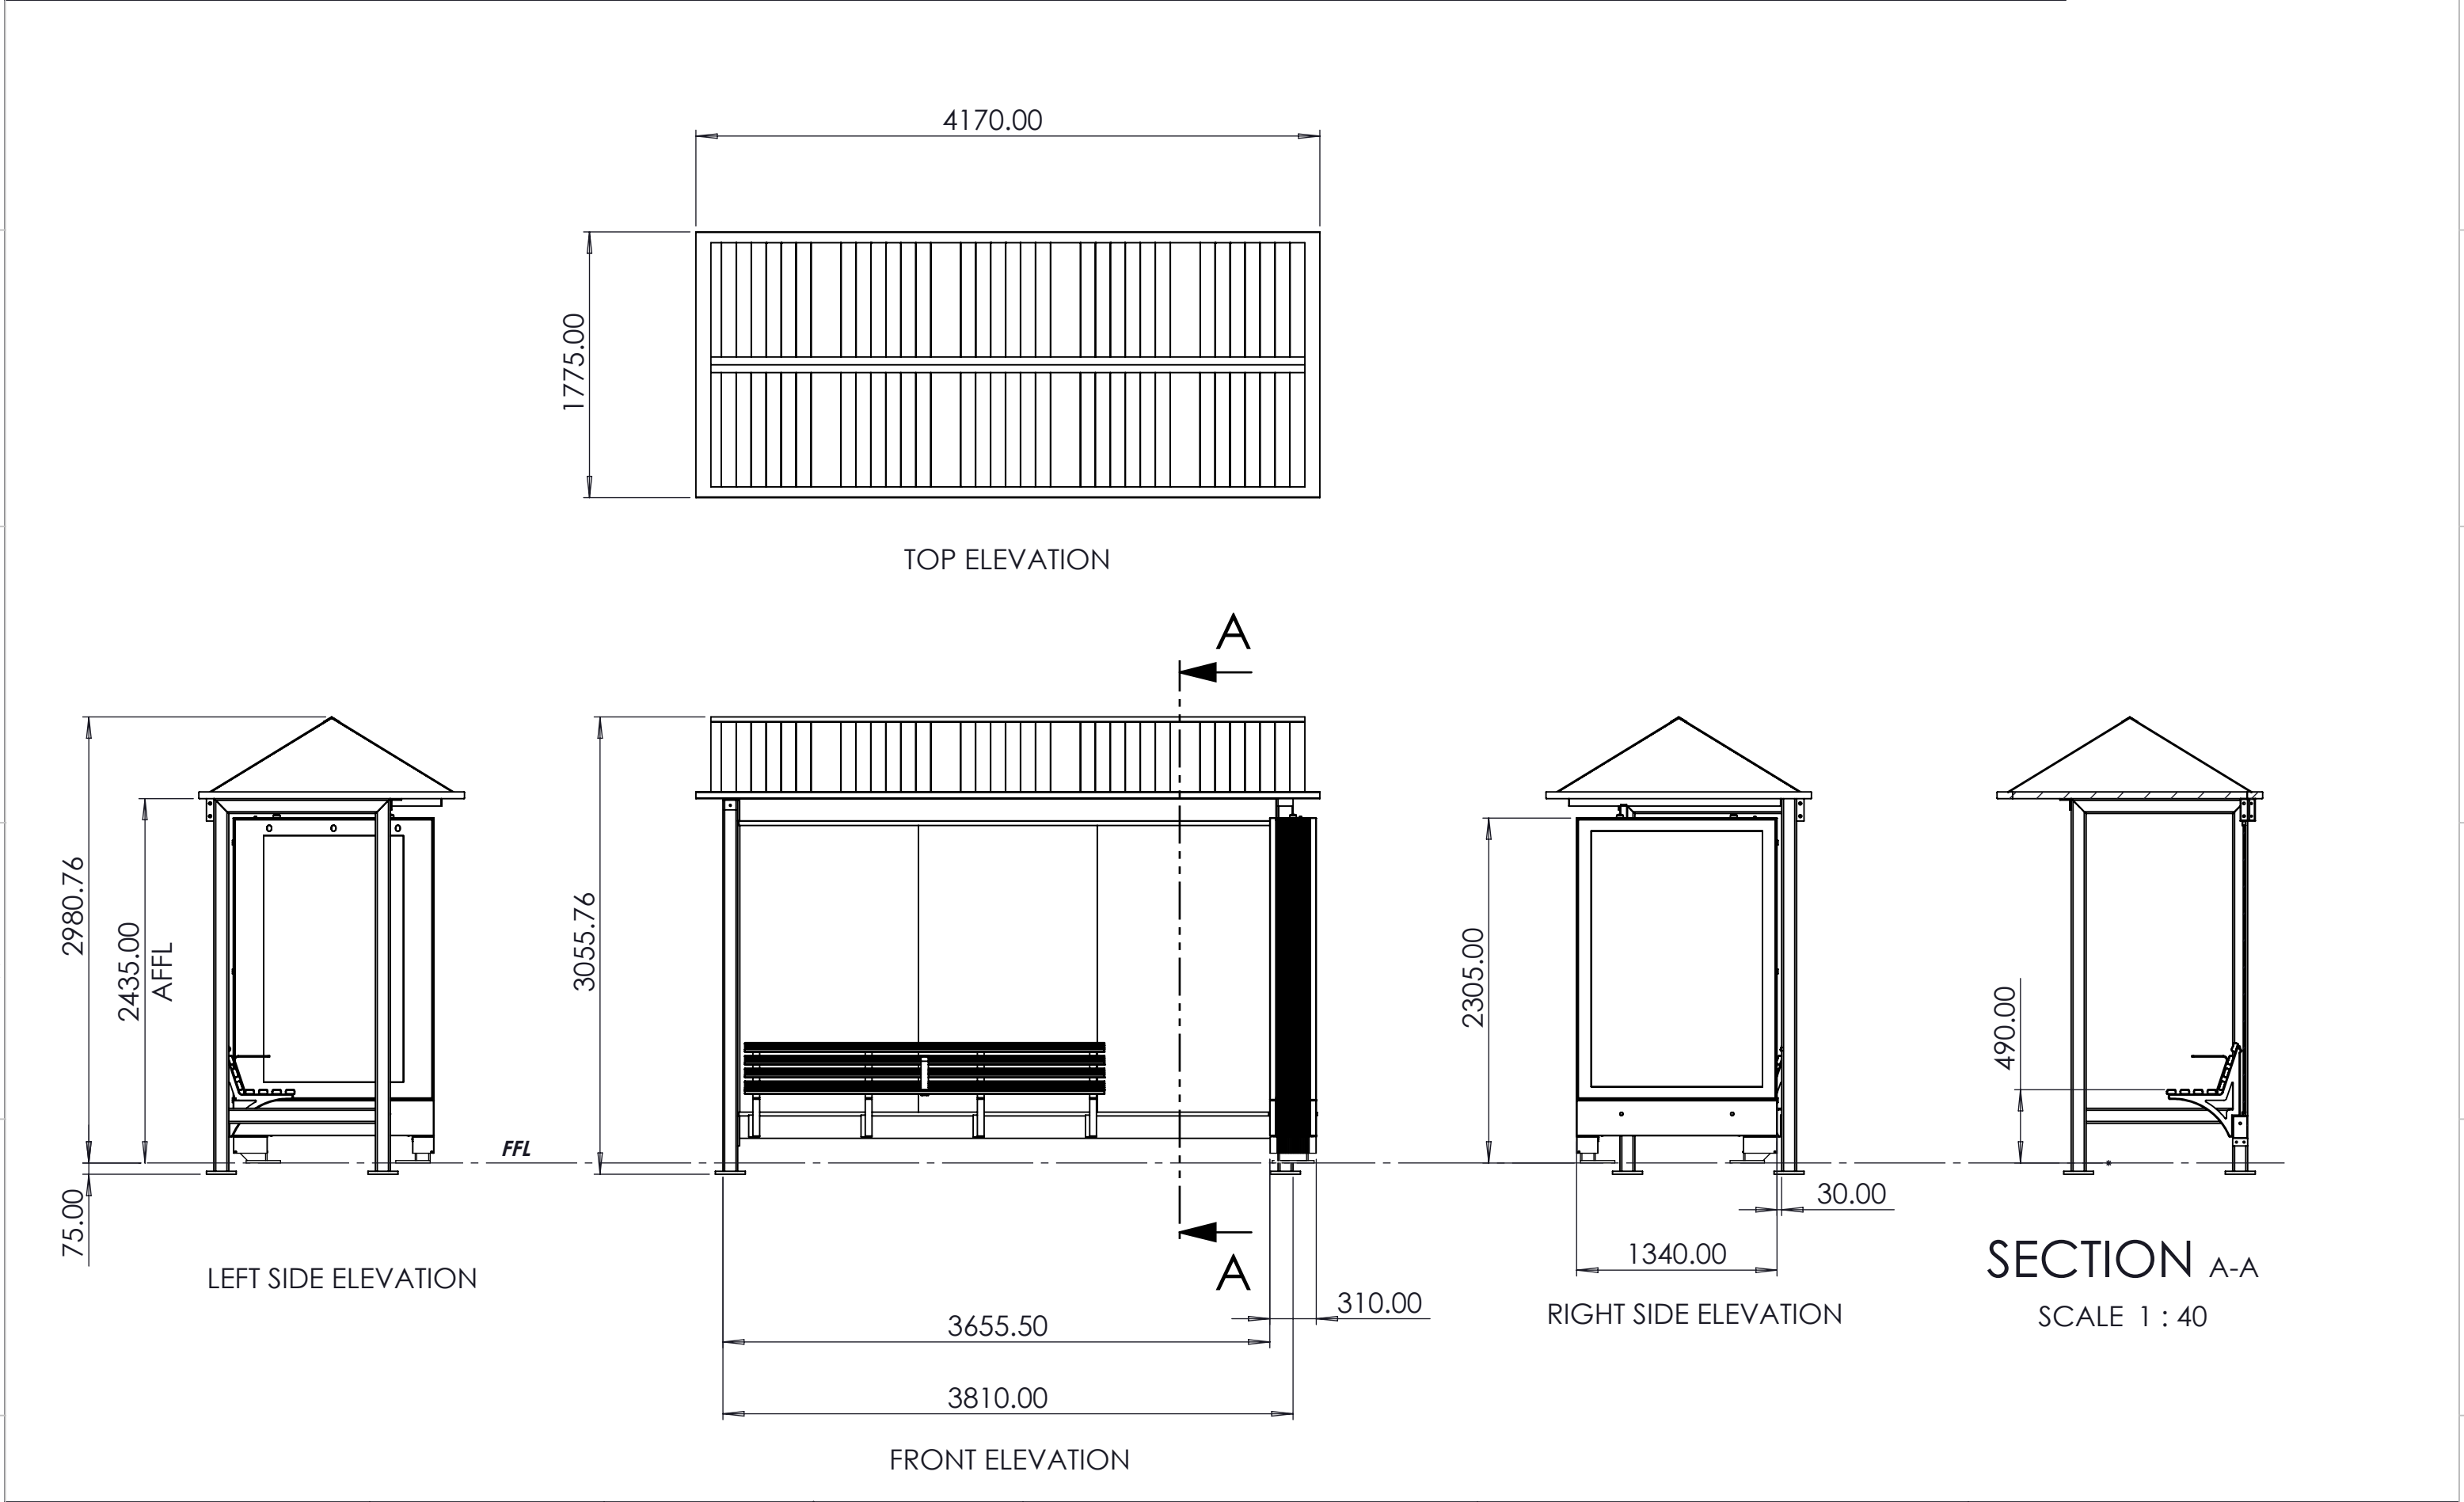

UNLESS OTHERWISE SPECIFIED: DIMENSIONS ARE IN MILLIMETERS = XX = INDICATES DIMENSION SYMMETRIC ABOUT CENTRELINE CAD GENERATED DRAWING DO NOT MANUALLY UPDATE DO NOT SCALE DRAWING		TOLERANCES: LINEAR: ± 0.5mm ANGULAR: ± 0.5° 		DRAWN: PD		DATE: 19/03/2025		 Level 2, 73 Miller Street North Sydney, NSW 2060 TITLE: PITCHED ROOF METRO - E-BOX UPGRADE DIGITAL/STATIC DRAWING TYPE: Fabrication Drawing MATERIAL:				DRAWING NO: 000 Pitched Roof Metro Ad (Metrolite) 01 FINISH: - SIZE: A3 SCALE: 1:50 SHEET: 3			
				REVISION: -		DATE: -									
				CHECKED: -		DATE: -									
8		7		6		5		4		3		2		1	