


## LEGEND:

-  SWEPT PATH  
VEHICLE ENTERING GARAGE.
-  SWEPT PATH  
VEHICLE EXITING GARAGE.

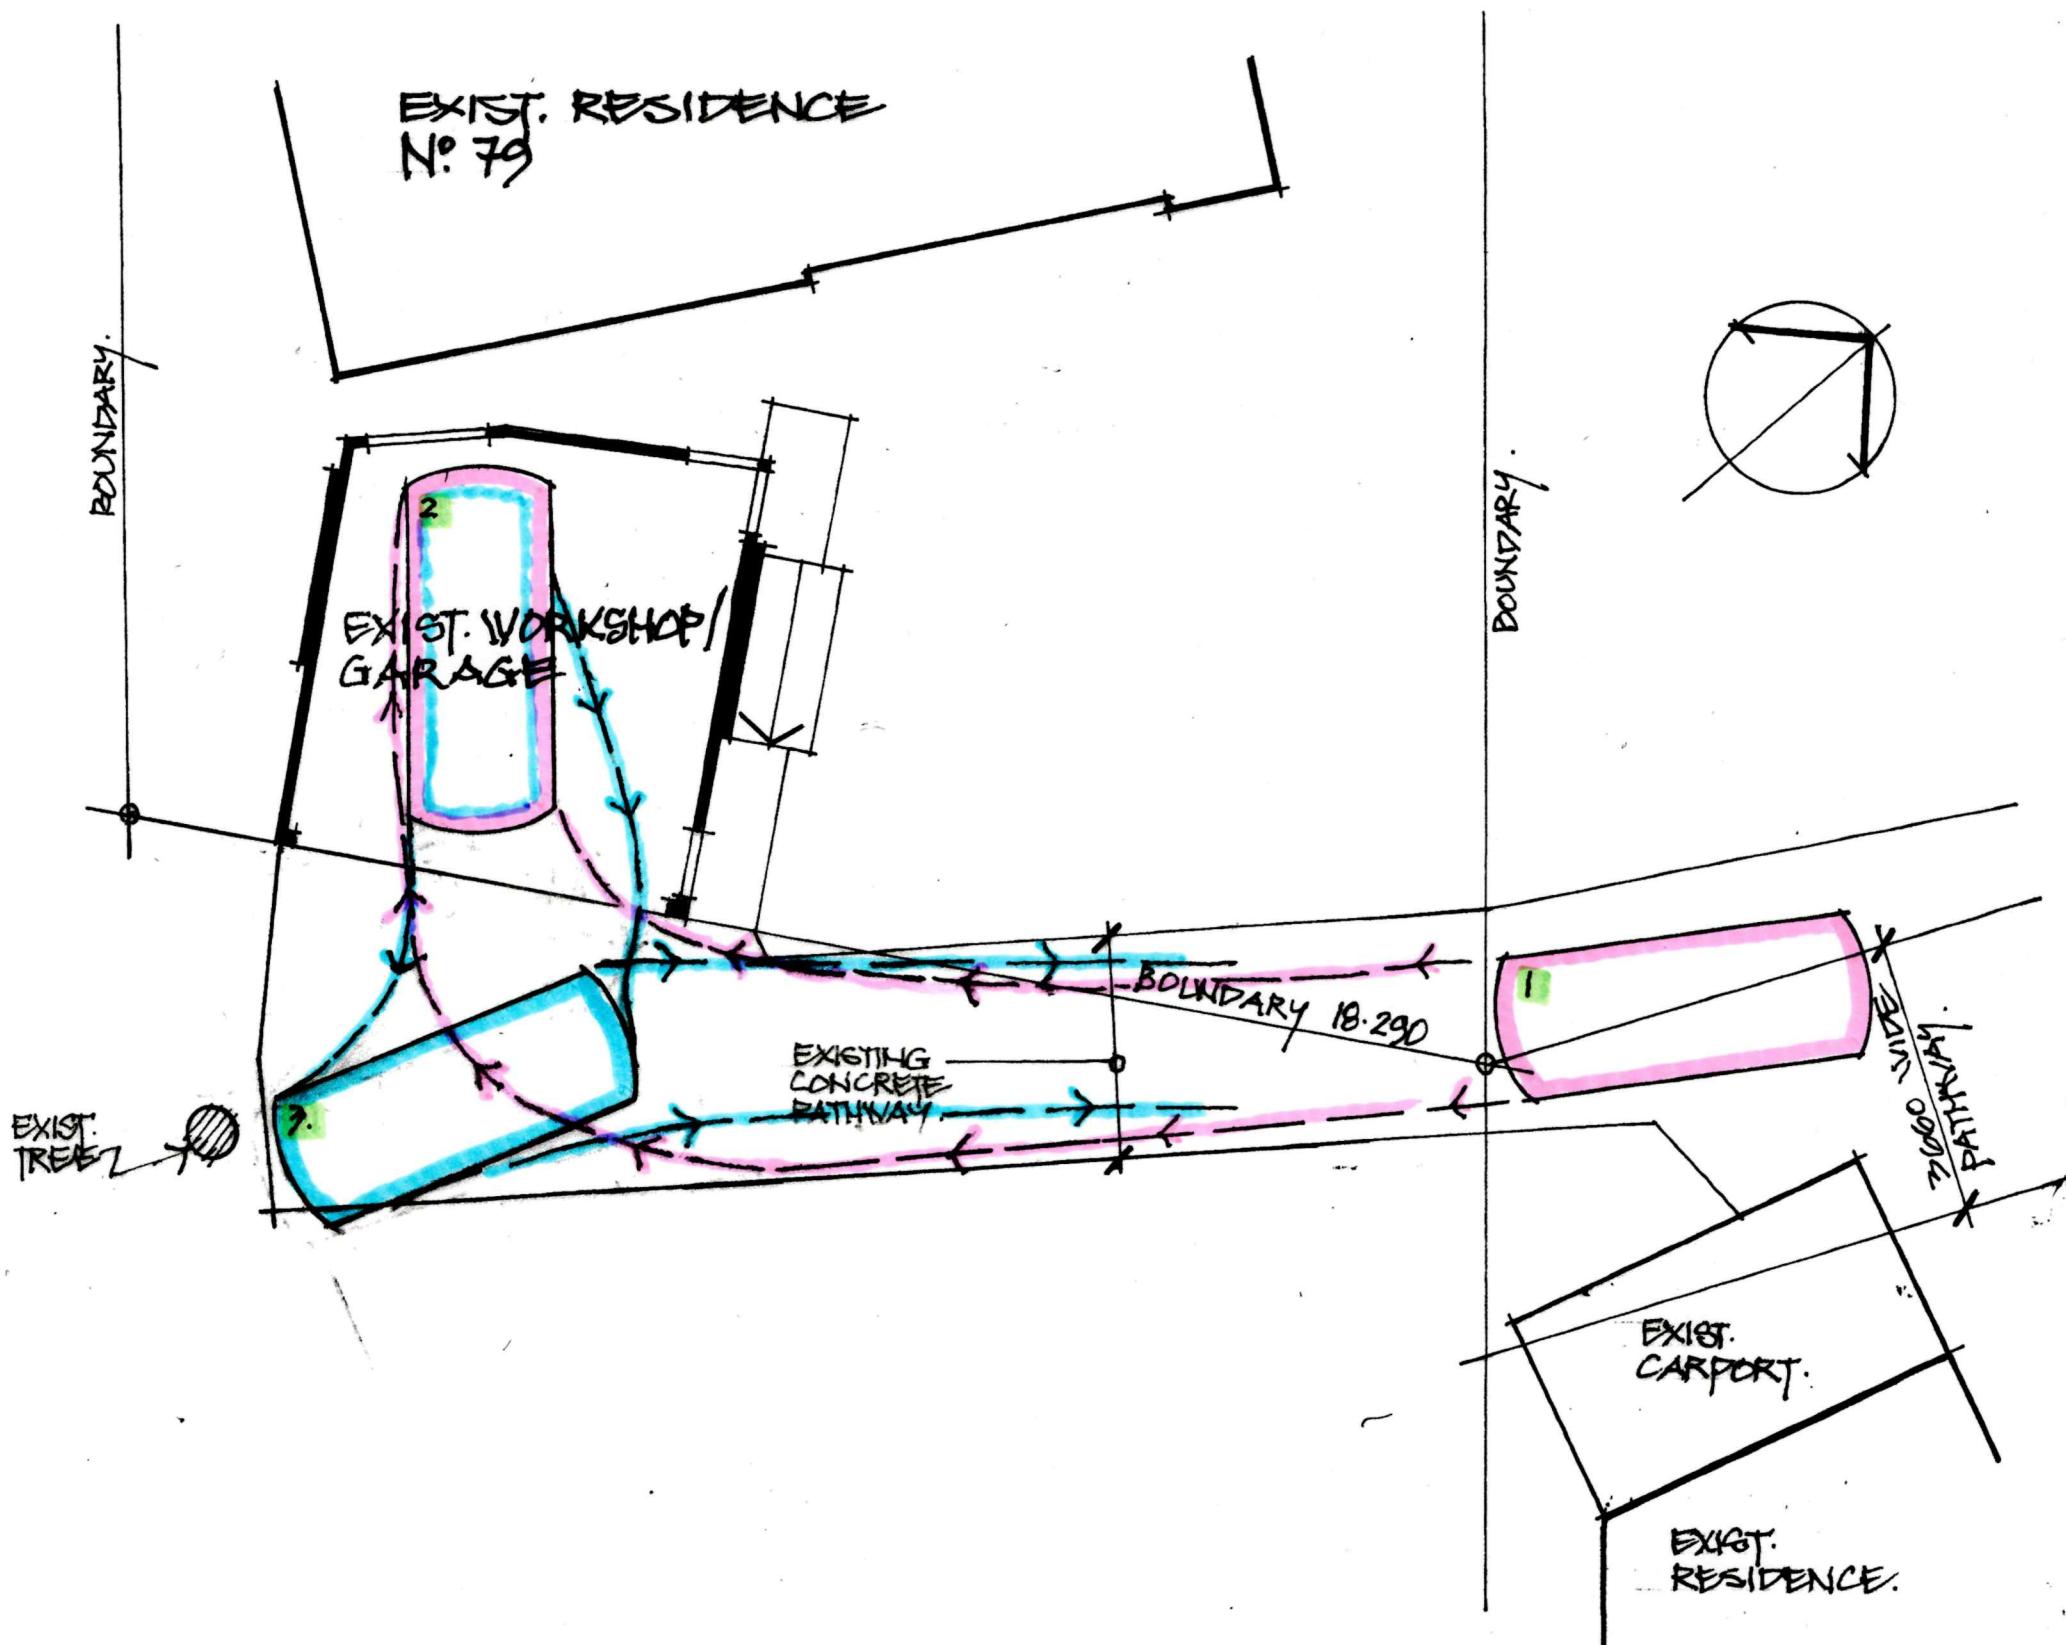

**SWEPT PATH ANALYSIS OF AN 85th PERCENTILE  
VEHICLE ENTERING + EXITING THE SITE.**

GWN DRAFTING

**GREG NICOL**

ARCHITECTURAL DRAFTSMAN

29 BILKURRA AVENUE BILGOLA PLATEAU NSW 2107

PH: 0411 028 928 E: gwndraft@bigpond.net.au

PROJECT: VEHICLE ACCESS THRO' ANGOPHORA RESERVE

ADDRESS: 79 HILLTOP ROAD, AVALON BEACH NSW 2107

CLIENT: DR TOM HAENTJES

SCHEME: 7A DATE: AUGUST 2025

PROJECT No.

**3097**

DRAWING No.

**02**

SCALE: 1:100 @ A3