



DATE	AMENDMENTS	
03.04.25	ISSUE FOR DA	

	Y2 DESIGN VISTA PTY LTD	
	SHOP 4 NO 20 THE ESPLANADE ASHFIELD NSW 2131 EMAIL: Y2DESIGNVISTA@GMAIL.COM	TEL: 02 9799 8232 FAX: 02 9799 8223



 BUILDING DESIGNERS ASSOCIATION OF AUSTRALIA	PROJECT: PROPOSED ALTERATION & ADDITION TO EXISTING TWO & THREE STOREY DWELLING	
	DESIGN: Ⓢ	

LOCATION: NO.25 MARLBOROUGH AVE FRESHWATER	
TITLE: SHADOW DIAGRAM	
SCALE: 1:500	DRW. NO. 1/4

CLIENT: MR. ZENG	
JOB NO: 2407669	
DRAWN: S.Z.	CHECK: C.Y.
VERSION: D	DATE: 05.08.2024

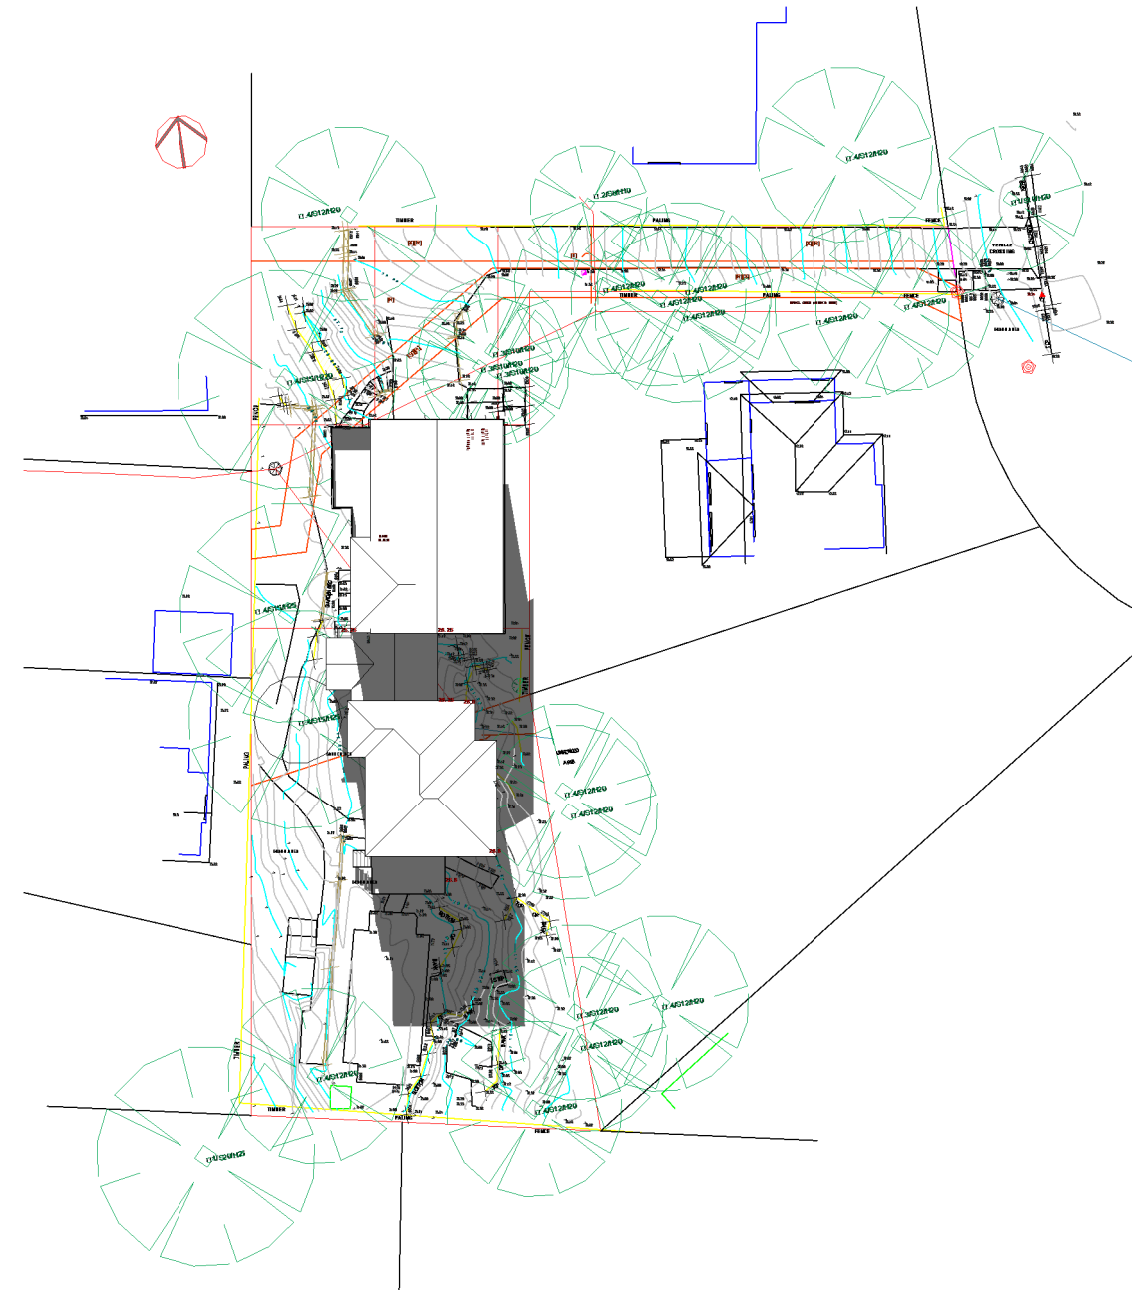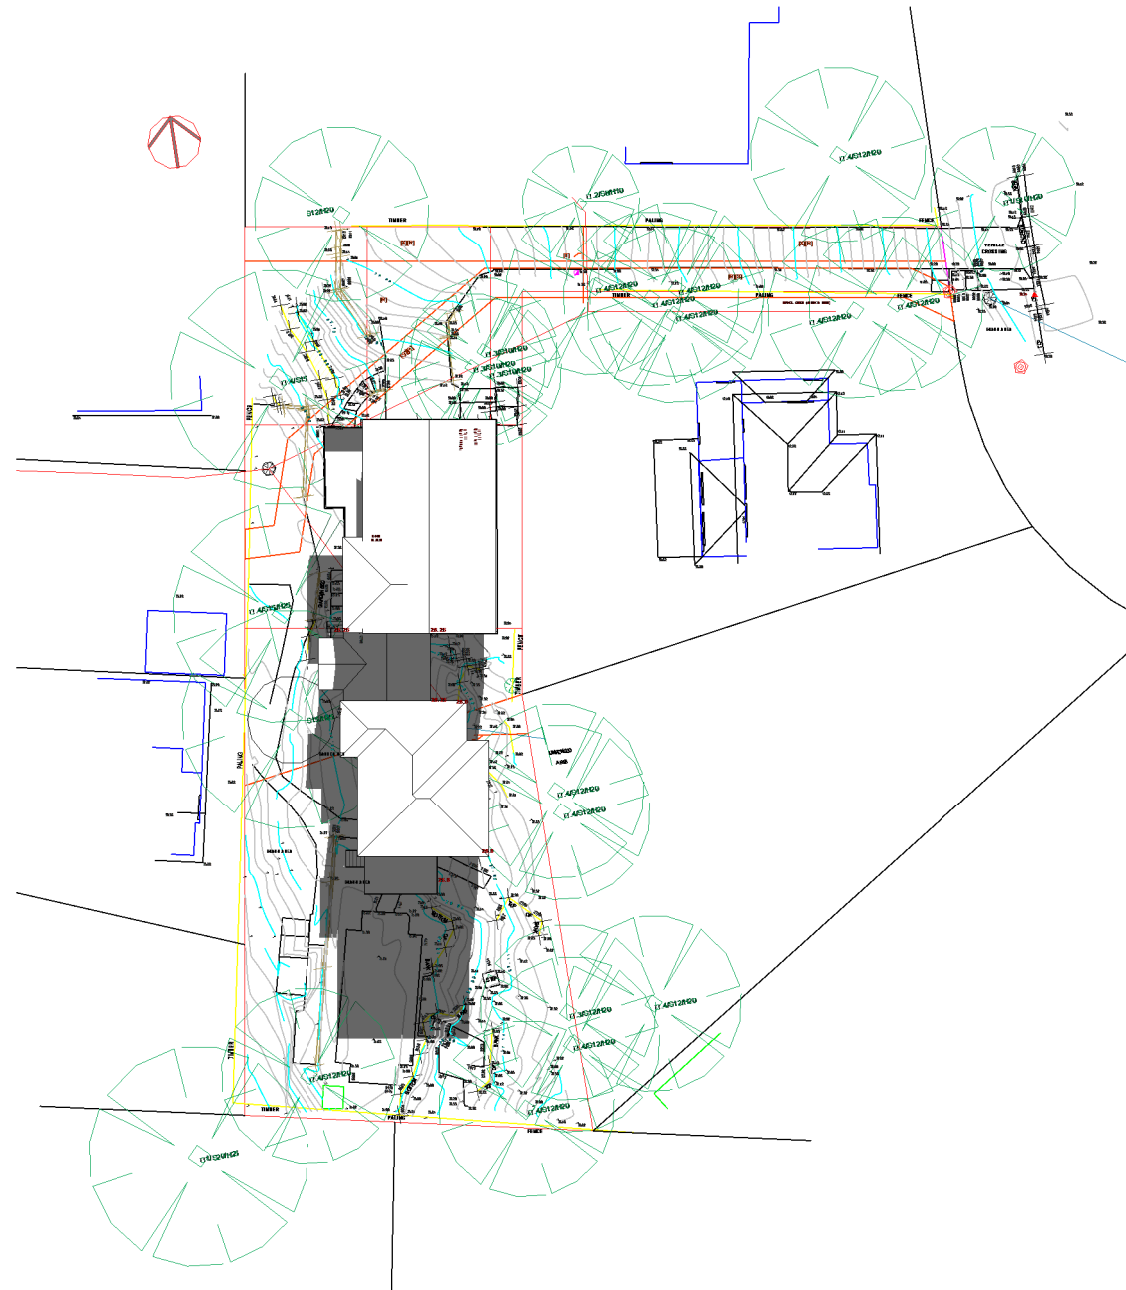

DATE	AMENDMENTS		 Y2 DESIGN VISTA PTY LTD SHOP 4 NO 20 THE ESPLANADE ASHFIELD NSW 2131 EMAIL: Y2DESIGNVISTA@GMAIL.COM TEL: 02 9799 8232 FAX: 02 9799 8223	 BUILDING DESIGNERS ASSOCIATION OF AUSTRALIA	PROJECT: PROPOSED ALTERATION & ADDITION TO EXISTING TWO & THREE STOREY DWELLING		LOCATION: NO.25 MARLBOROUGH AVE FRESHWATER		CLIENT: MR. ZENG	
03.04.25	ISSUE FOR DA						TITLE: SHADOW DIAGRAM		JOB NO: 2407669	
									DRAWN: S.Z.	CHECK: C.Y.
									VERSION: D	DATE: 05.08.2024
			DESIGN: ©		SCALE: 1:500	DRW. NO. 2/4				

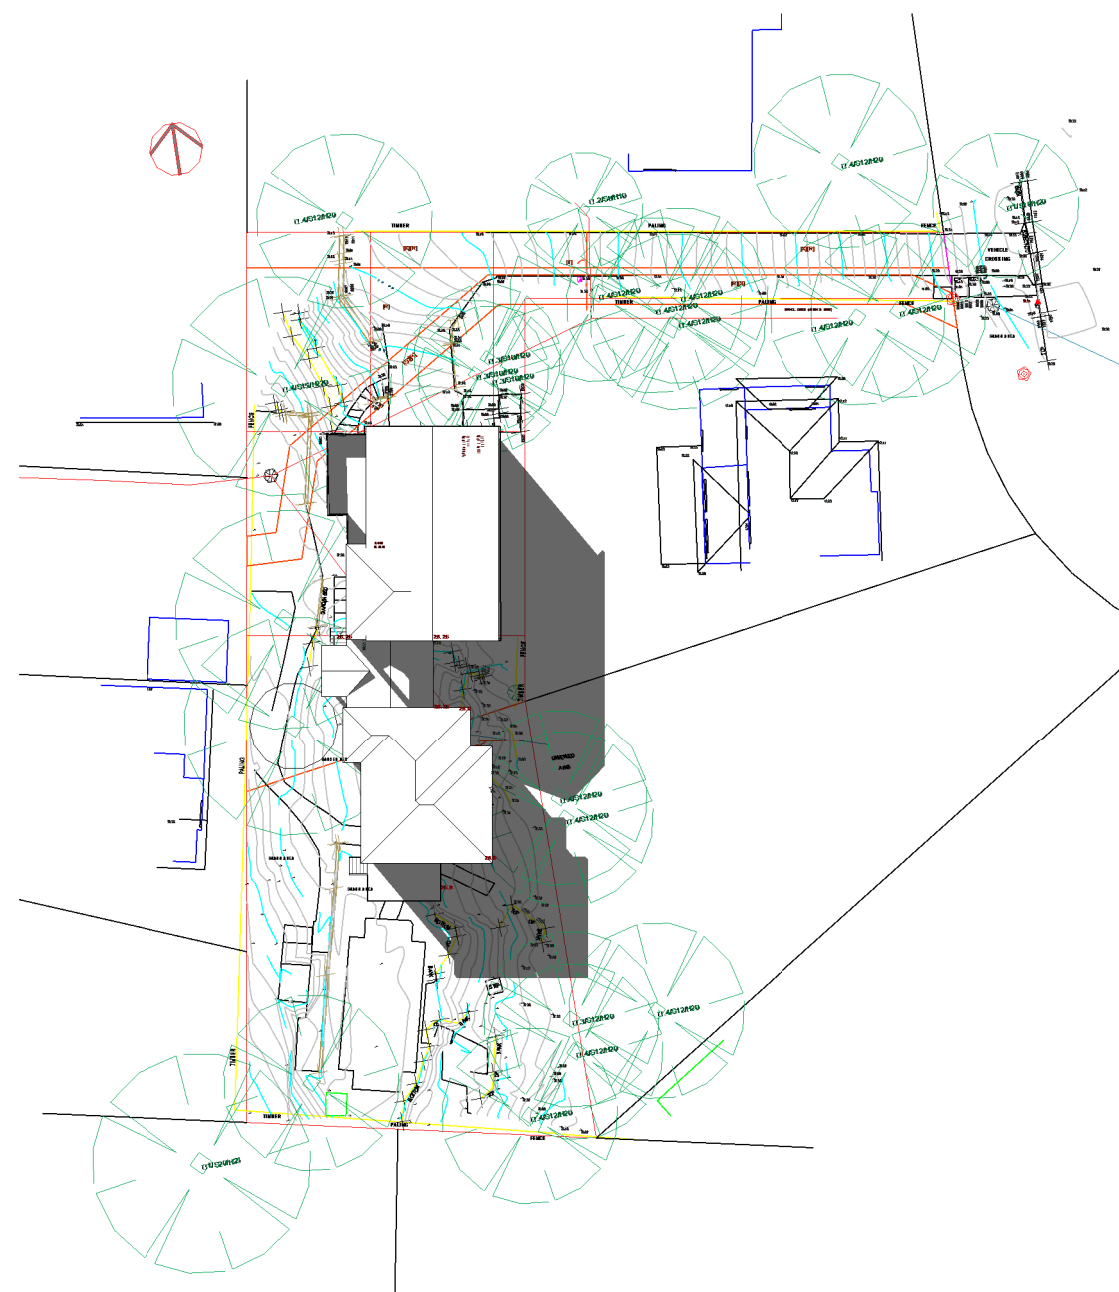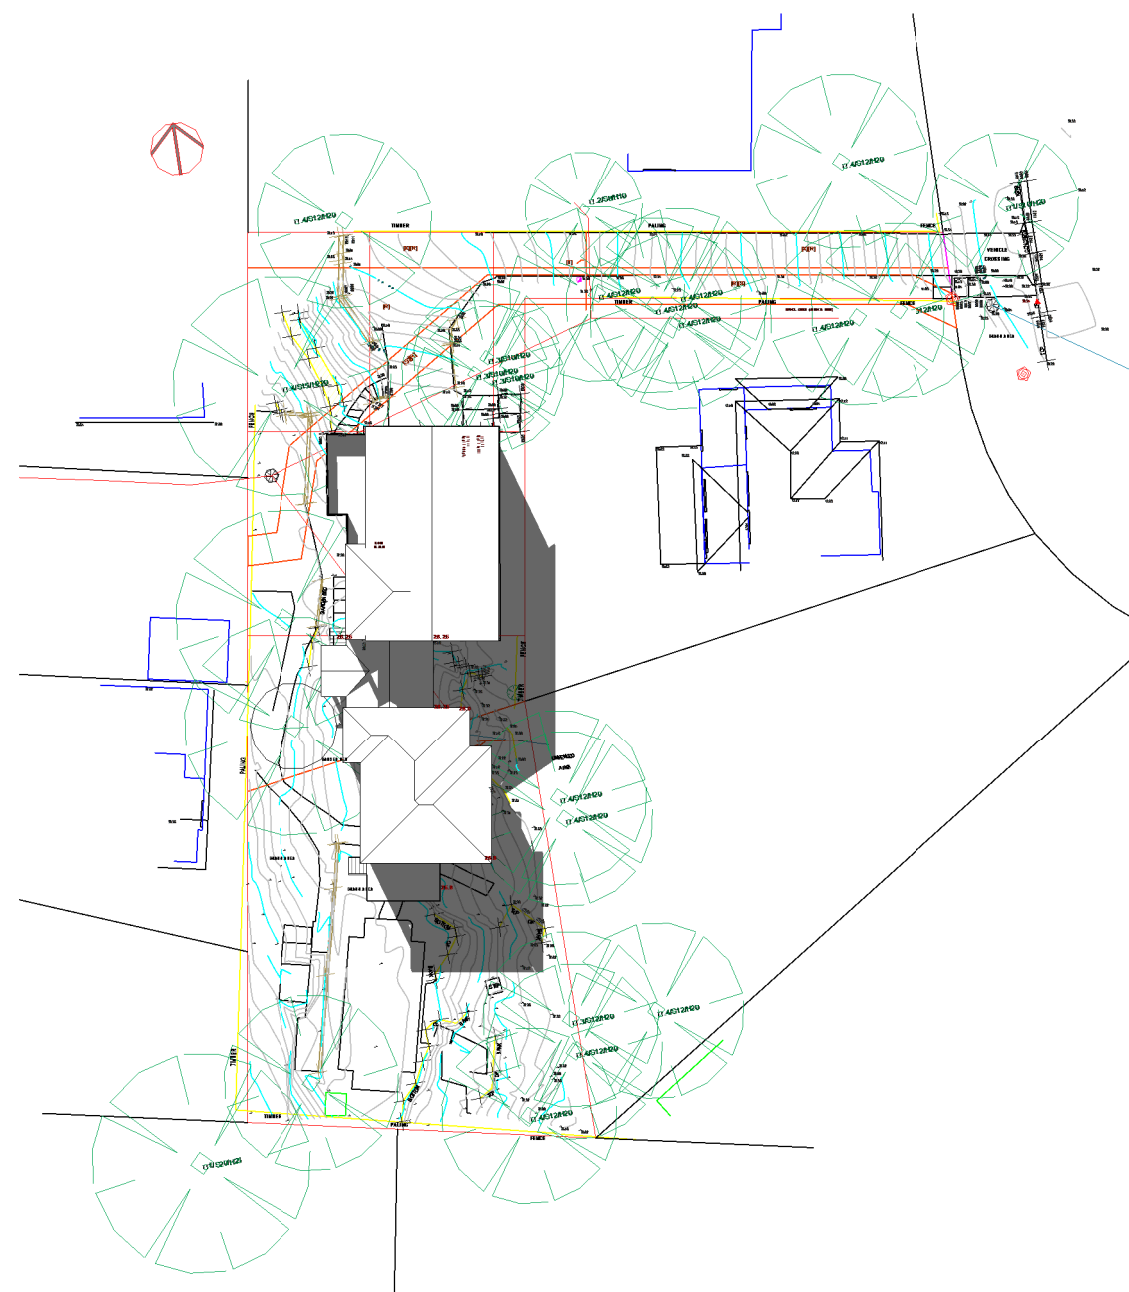

DATE		AMENDMENTS	
03.04.25	ISSUE FOR DA		

	Y2 DESIGN VISTA PTY LTD	
	SHOP 4 NO 20 THE ESPLANADE	TEL: 02 9799 8232
	ASHFIELD NSW 2131	
	EMAIL: Y2DESIGNVISTA@GMAIL.COM	FAX: 02 9799 8223

	PROJECT: PROPOSED ALTERATION	
	& ADDITION TO EXISTING TWO & THREE	
	STOREY DWELLING	
	DESIGN: ©	

LOCATION: NO.25 MARLBOROUGH AVE FRESHWATER	
TITLE: SHADOW DIAGRAM	
SCALE: 1:500	DRW. NO. 3/4

CLIENT: MR. ZENG	
JOB NO: 2407669	
DRAWN: S.Z.	CHECK: C.Y.
VERSION: D	DATE: 05.08.2024



1 : 500

DATE		AMENDMENTS	
03.04.25	ISSUE FOR DA		

	Y2 DESIGN VISTA PTY LTD	
	SHOP 4 NO 20 THE ESPLANADE	TEL: 02 9799 8232
	ASHFIELD NSW 2131	
	EMAIL: Y2DESIGNVISTA@GMAIL.COM	FAX: 02 9799 8223

 BUILDING DESIGNERS ASSOCIATION OF AUSTRALIA	PROJECT: PROPOSED ALTERATION & ADDITION TO EXISTING TWO & THREE STOREY DWELLING	
	DESIGN: ©	

LOCATION: NO.25 MARLBOROUGH AVE FRESHWATER	
TITLE: SHADOW DIAGRAM	
SCALE: 1:500	DRW. NO. 4/4

CLIENT: MR. ZENG	
JOB NO: 2407669	
DRAWN: S.Z.	CHECK: C.Y.
VERSION: D	DATE: 05.08.2024